
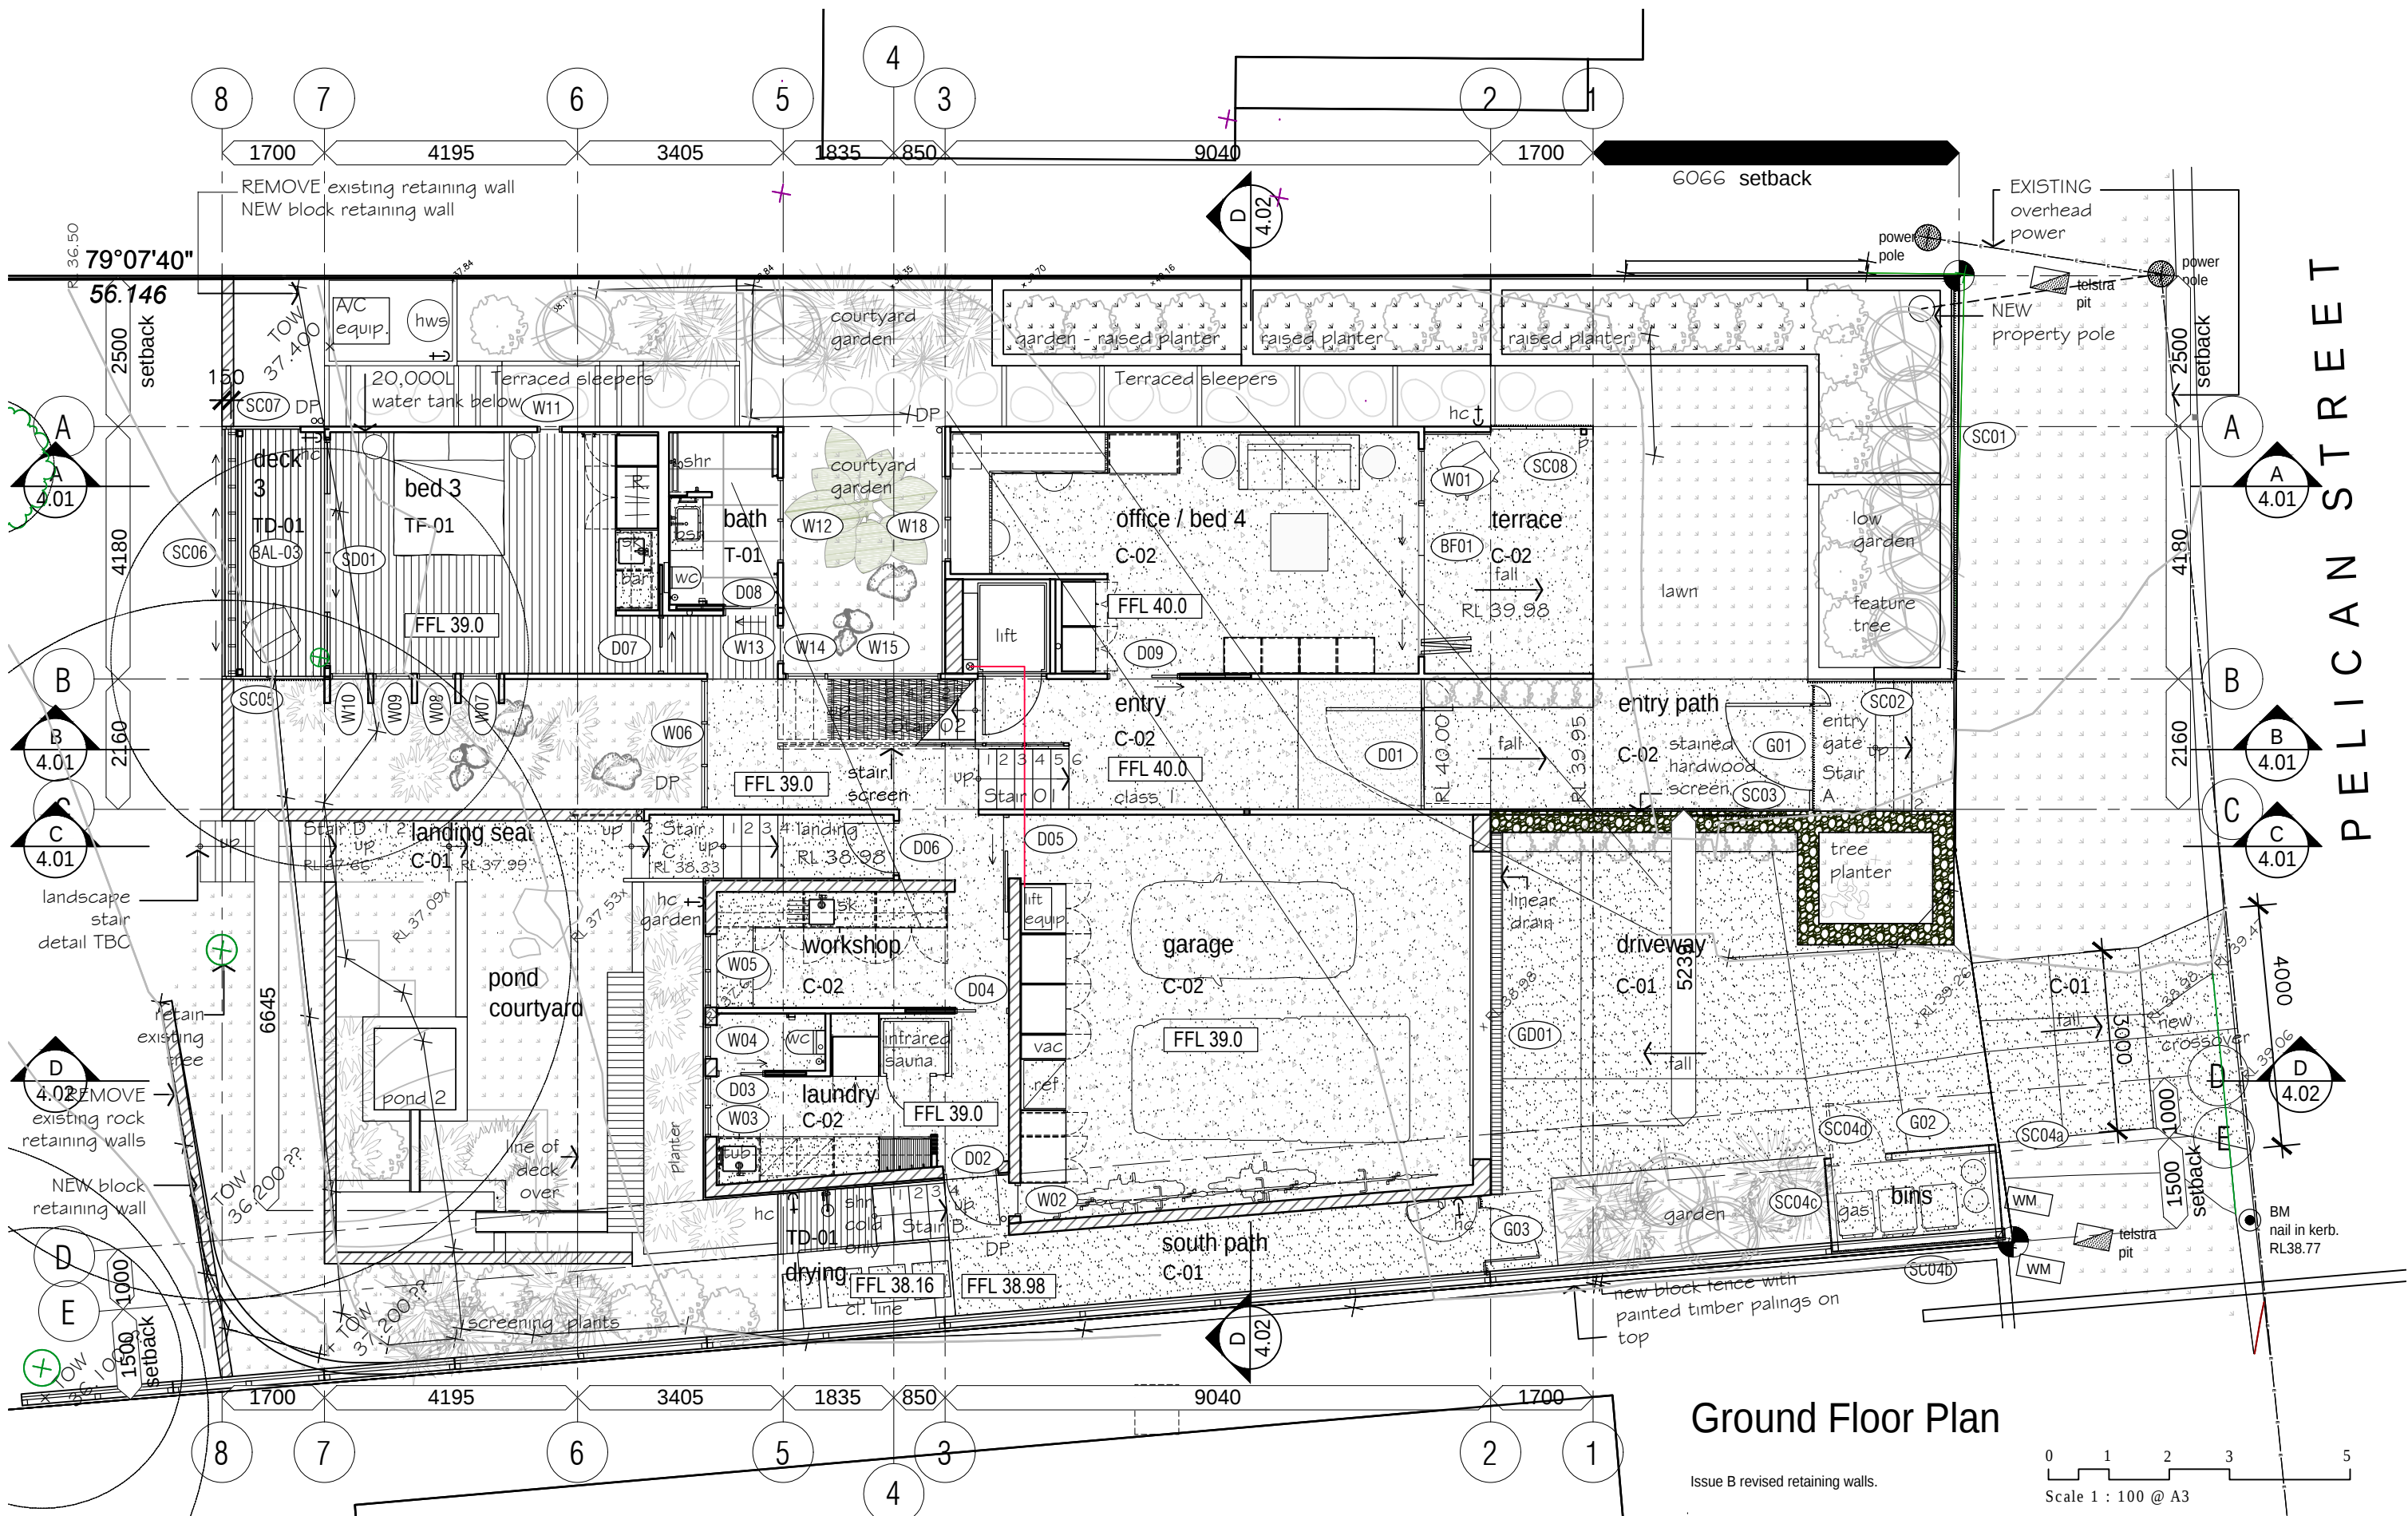


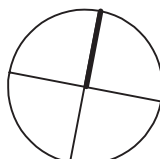

 TIM DITCHFIELD ARCHITECTS po box 603 noosa heads qld 4567 ph 07 5455 4808 email studio@tdarc.com.au abn 85 114 469 395 reg no 002195 This drawing is subject to copyright and cannot be reproduced in any medium without the written permission of Tim Ditchfield Architects	project new house 42 Pelican Street, Peregrine Beach client M. Sullivan & A. Kada	<table border="1"> <thead> <tr> <th>issue</th> <th>date</th> <th>details</th> </tr> </thead> <tbody> <tr> <td>A</td> <td>29/08/22</td> <td>For construction</td> </tr> <tr> <td>B</td> <td>17/10/22</td> <td>For Construction</td> </tr> </tbody> </table>	issue	date	details	A	29/08/22	For construction	B	17/10/22	For Construction	 drawing working drawings ground floor plan LIFT OPTION1 proj no. 1924 dwg no. WD 2.01 C
issue	date	details										
A	29/08/22	For construction										
B	17/10/22	For Construction										