


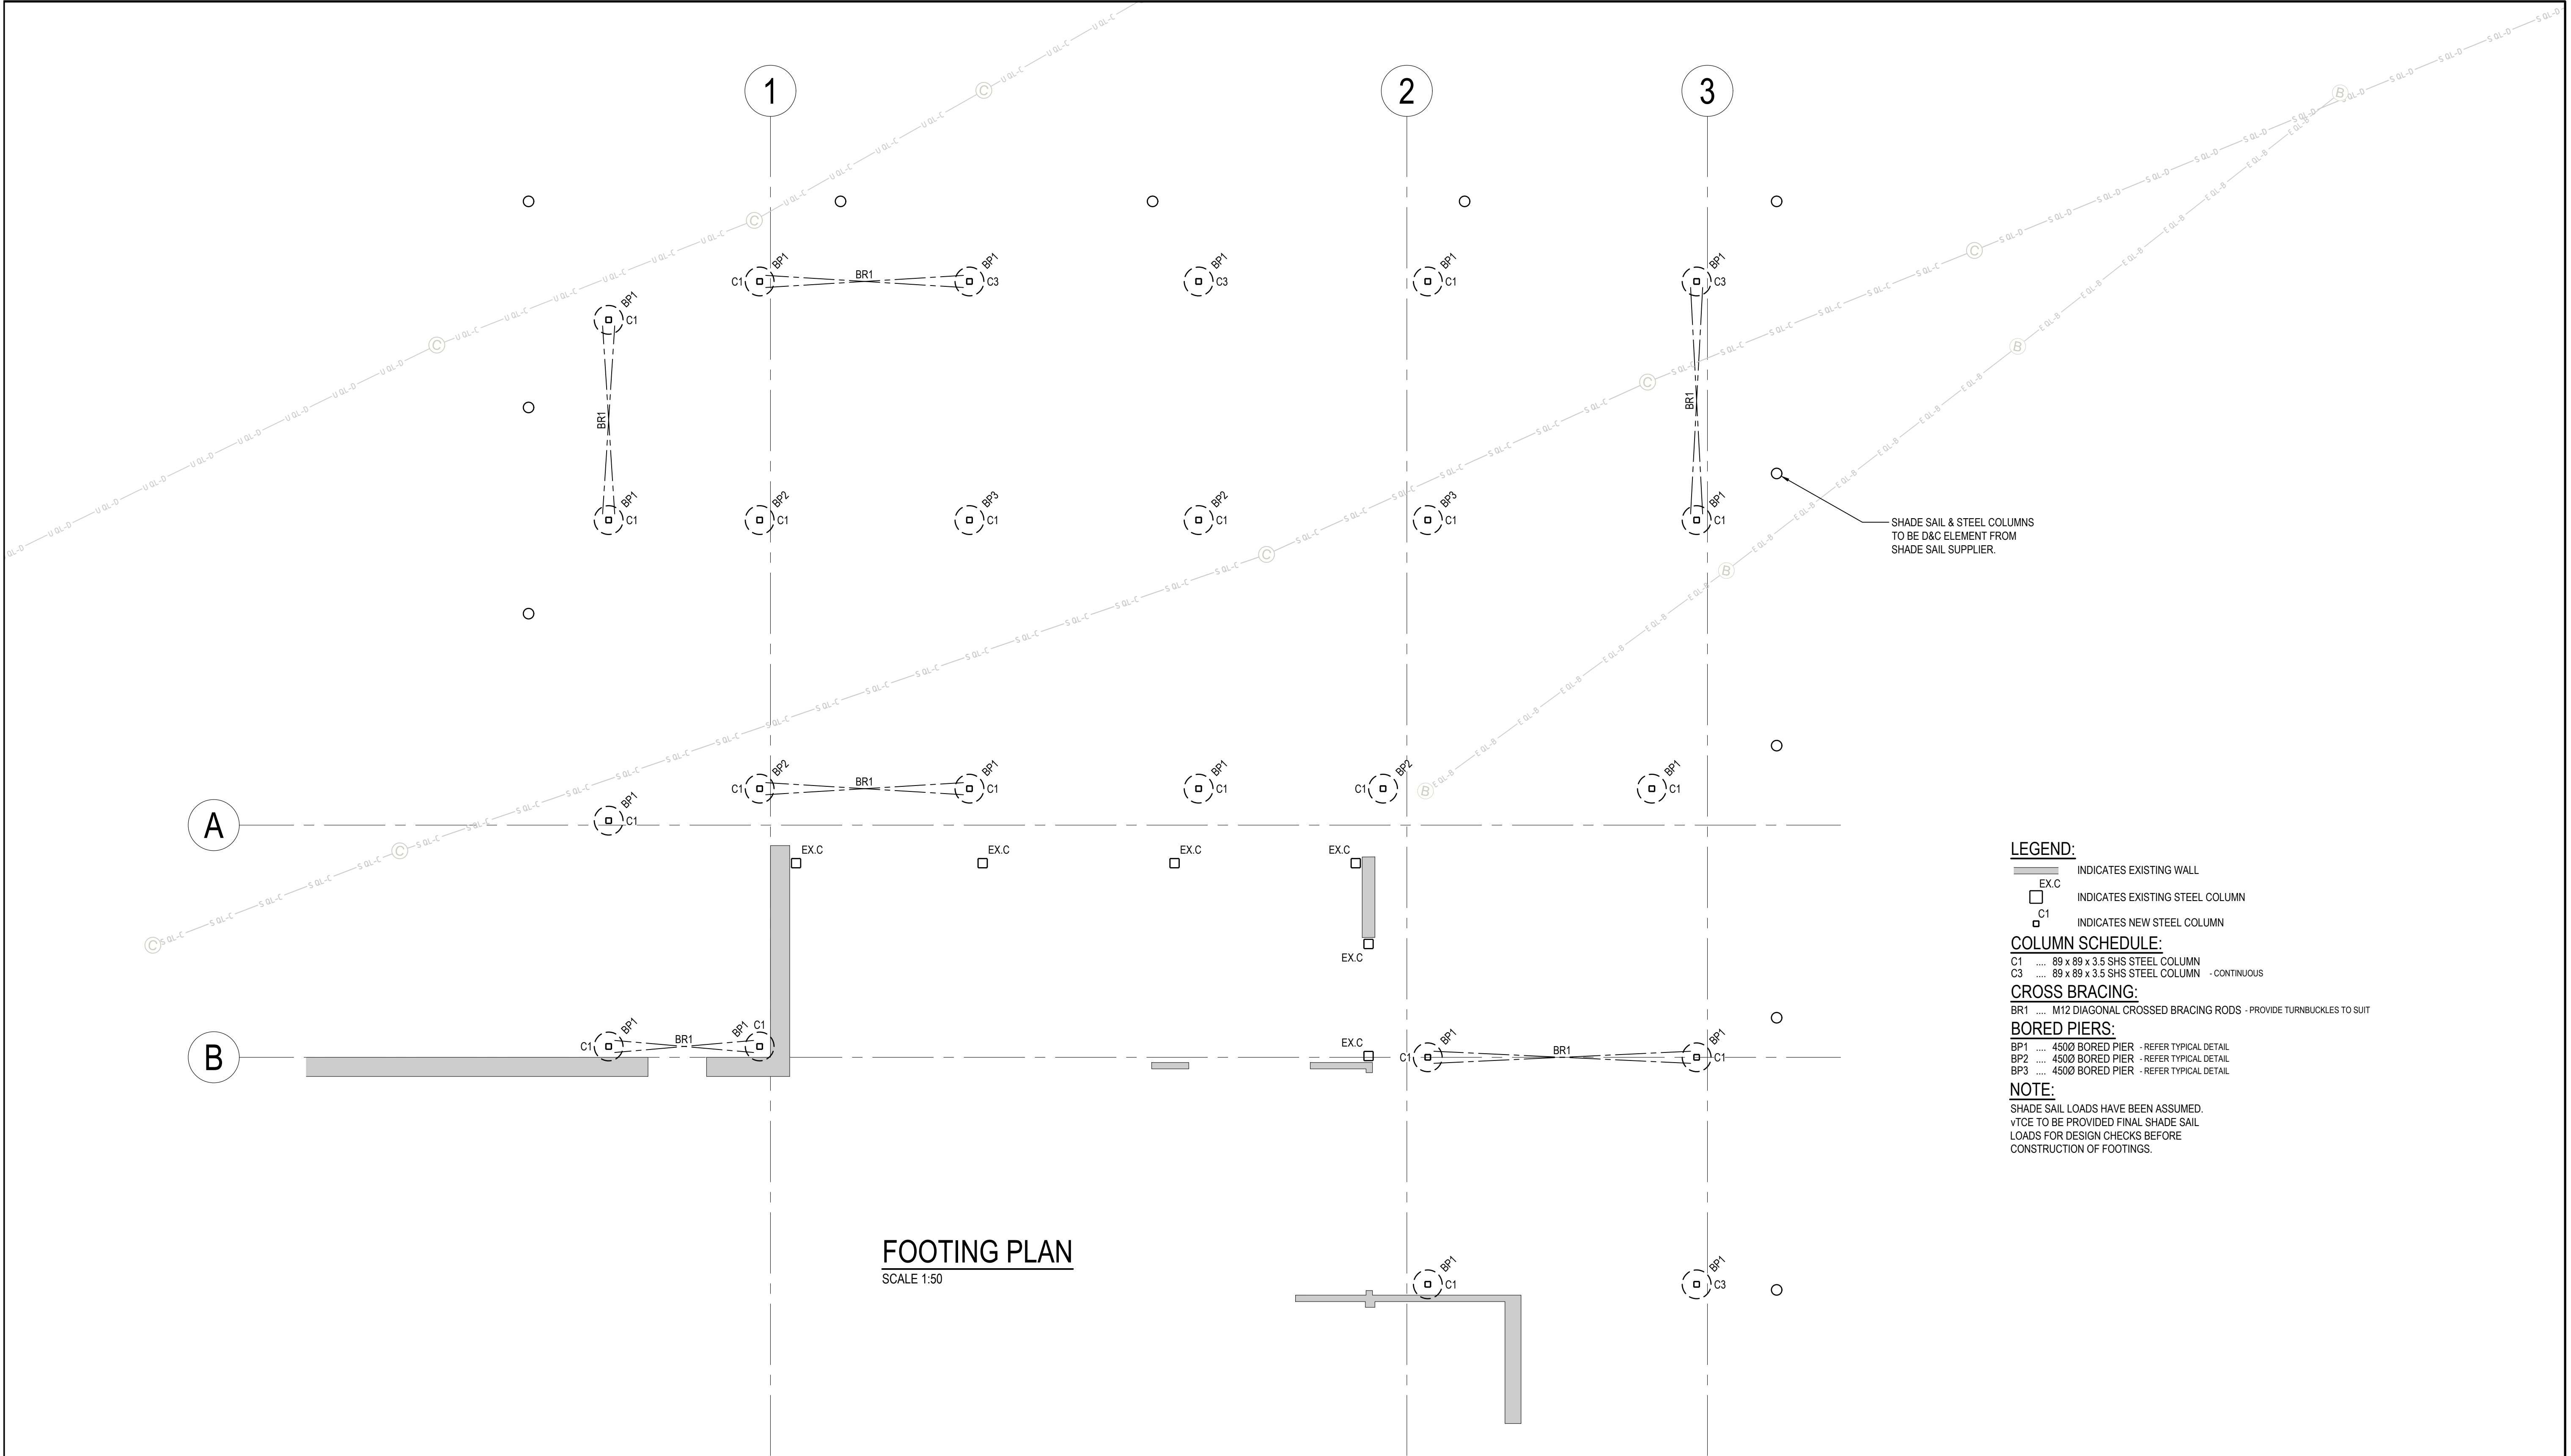

LEGEND:

- INDICATES EXISTING WALL
- EX.C INDICATES EXISTING STEEL COLUMN
- C1 INDICATES NEW STEEL COLUMN

COLUMN SCHEDULE:

- C1 89 x 89 x 3.5 SHS STEEL COLUMN
- C3 89 x 89 x 3.5 SHS STEEL COLUMN - CONTINUOUS

CROSS BRACING:

- BR1 M12 DIAGONAL CROSSED BRACING RODS - PROVIDE TURNBUCKLES TO SUIT

BORED PIERS:

- BP1 450Ø BORED PIER - REFER TYPICAL DETAIL
- BP2 450Ø BORED PIER - REFER TYPICAL DETAIL
- BP3 450Ø BORED PIER - REFER TYPICAL DETAIL


NOTE:

SHADE SAIL LOADS HAVE BEEN ASSUMED.
VTCE TO BE PROVIDED FINAL SHADE SAIL
LOADS FOR DESIGN CHECKS BEFORE
CONSTRUCTION OF FOOTINGS.


FOOTING PLAN

SCALE 1:50

0 0.5 1.0 2.0 2.5
SCALE 1:50

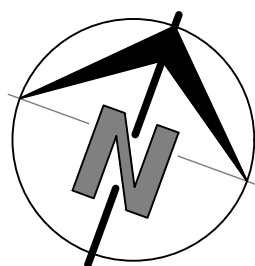

REV.	DATE:	AMENDMENT:	BY:	APP:
E	27.09.23	B.A. ISSUE		LVH
D	25.09.23	B.A. ISSUE		LVH
C	20.07.23	B.A. ISSUE		LVH
B	13.07.23	B.A. ISSUE		LVH
A	12.07.23	B.A. ISSUE		LVH

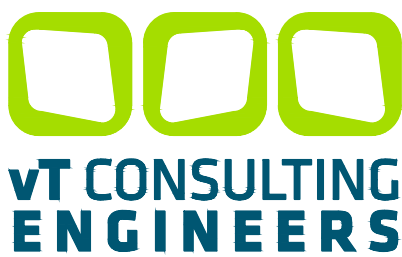

P.O. Box 26, Carina
QLD 4152
E: admin@vtce.com.au
Ph: 1300 185 737
W: vtce.com.au

CLIENT:
**AUSTRALIAN
VENUE CO.**

SCALE: 1:50
SHEET SIZE: A1
DATUM: AHD

DRAWN: LVH
DESIGN: BK
CHECKED: -

APPROVED:

PROJECT:
**INALA HOTEL
CNR FREEMAN RD & RUDD ST, INALA QLD 4077**

DRAWING TITLE:
FOOTING PLAN

JOB No.:
23205

DRAWING No.:
S100
NOT FOR CONSTRUCTION

REV.:
E