


EXISTING MEMBER SIZES

- R1-R14: 125x48 @ 620crs
- J1-J14: 165x50 @ 620 crs
- A: 125x50 CONTINUOUS MEMBER





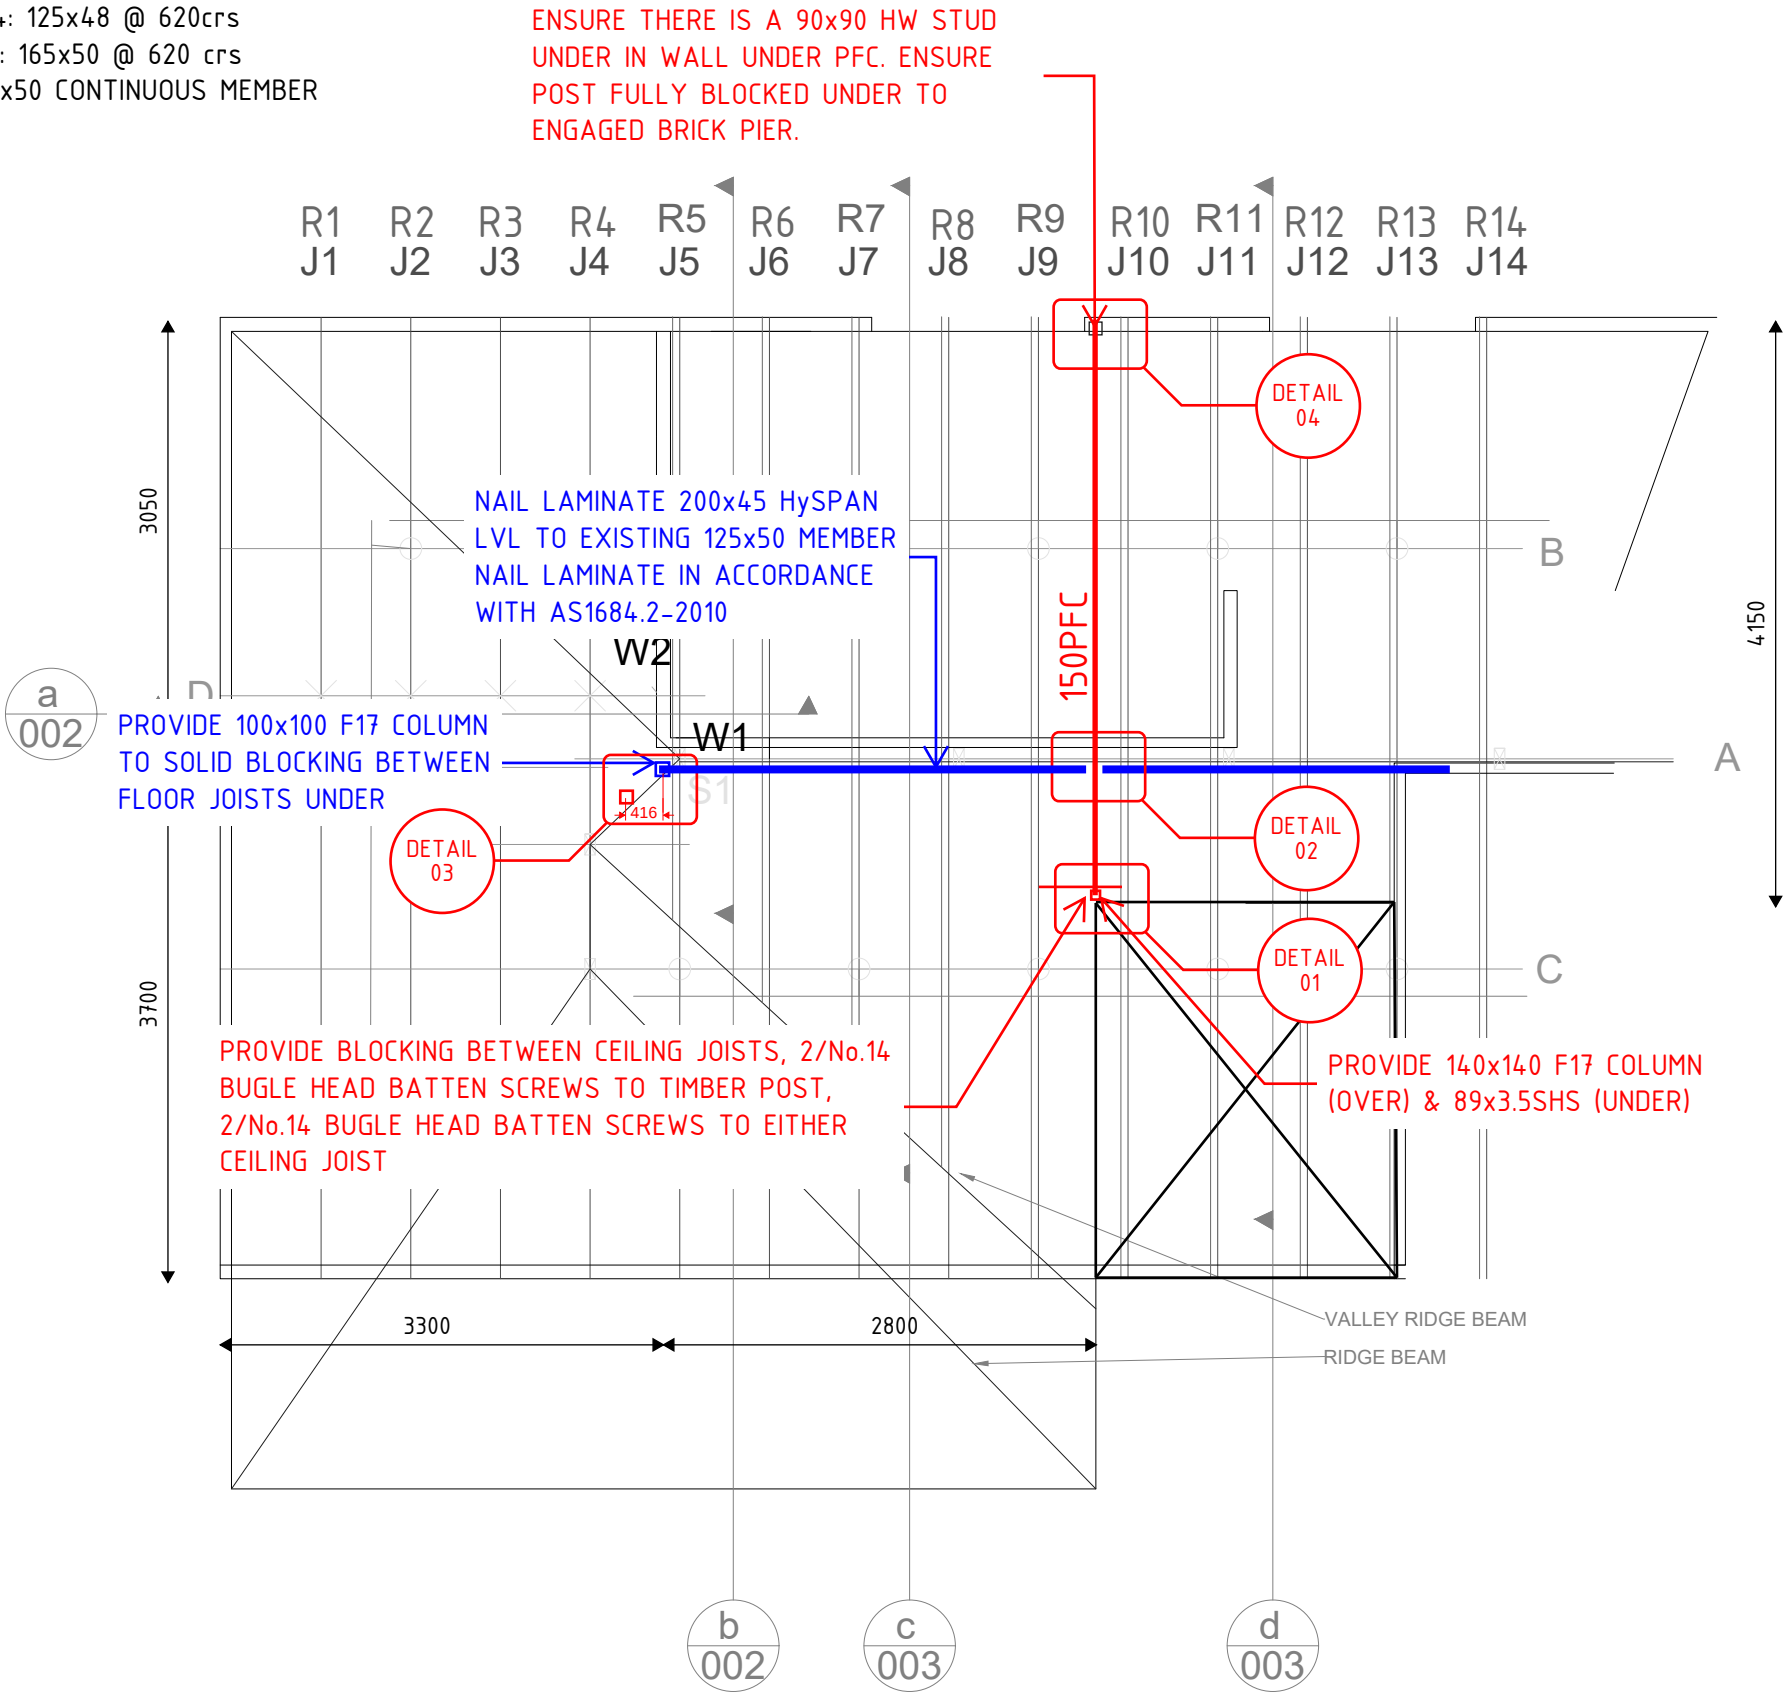


ROOF FRAMING PLAN
SCALE N.T.S

- NOTES:
- ALL STRUCTURE TO BE INSTALLED & INSPECTED PRIOR TO REMOVAL OF WALL
 - ANY BRACING FOUND IN THE WALLS TO BE REMOVED TO BE RELOCATED TO PARALLEL PERIMETER WALLS.

CONSTRUCTION

B	04.11.19	FOR CONSTRUCTION	J0a	AW
A	26.09.19	FOR CONSTRUCTION	J0a	AW
Rev	Date	Description	By	Chk
The concepts and information contained in this document are the copyright of ADG Engineers (Aust) Pty Ltd. Use or copying of the document in whole or in part without the written permission of ADG Engineers (Aust) Pty Ltd constitutes an infringement of copyright. Do not scale drawings. If in doubt, ask!				
ADG Toowoomba Office Tenancy 8, 158 Margaret Street, Toowoomba, Queensland 4350 Australia T 1300 657 402 F +617 3871 226 E info@adgce.com W www.adgce.com Brisbane / Sydney / Melbourne / Gold Coast / Sunshine Coast / Toowoomba / Darwin / Perth Client KATHRYN PIETROWIEC Project Name 1 BUNNY STREET EVERTON PARK Title WALL REPLACEMENT FRAMING PLAN				
Discipline STRUCTURAL			Status PRELIMINARY	
Designed By J0a		Checked By AW	Approved By PQ	
Project No. 22651		Drawn By J0a		Scale N.T.S
Drawing No. S10-1.1				Revision B

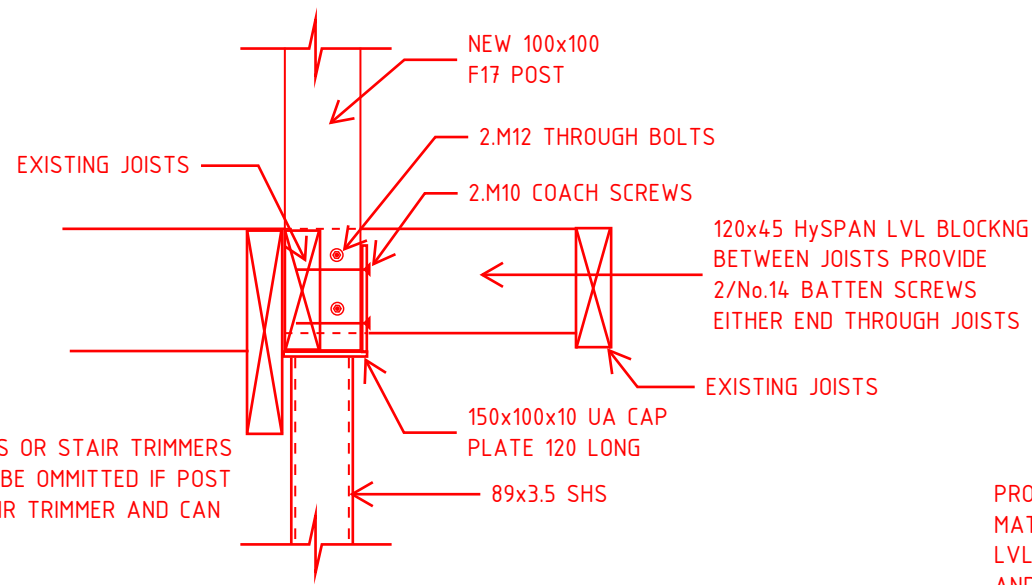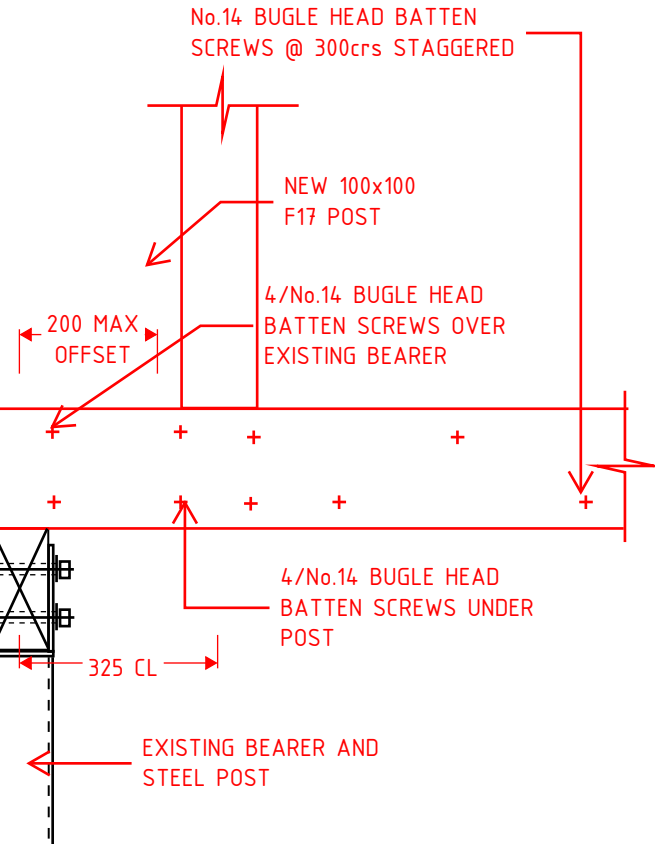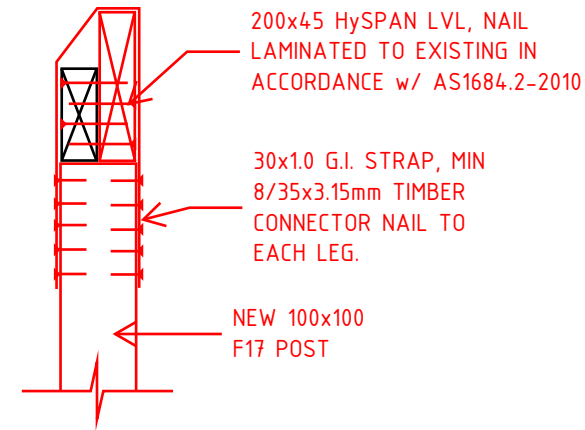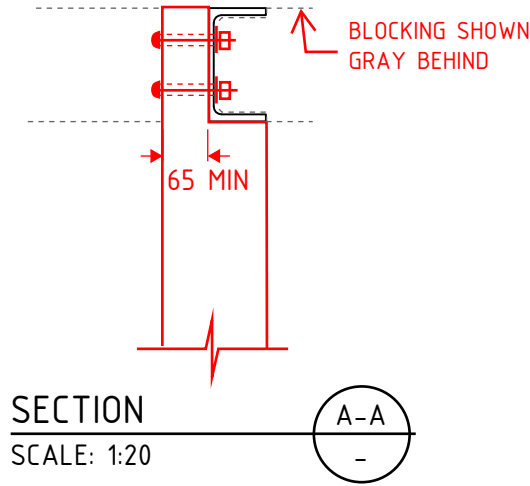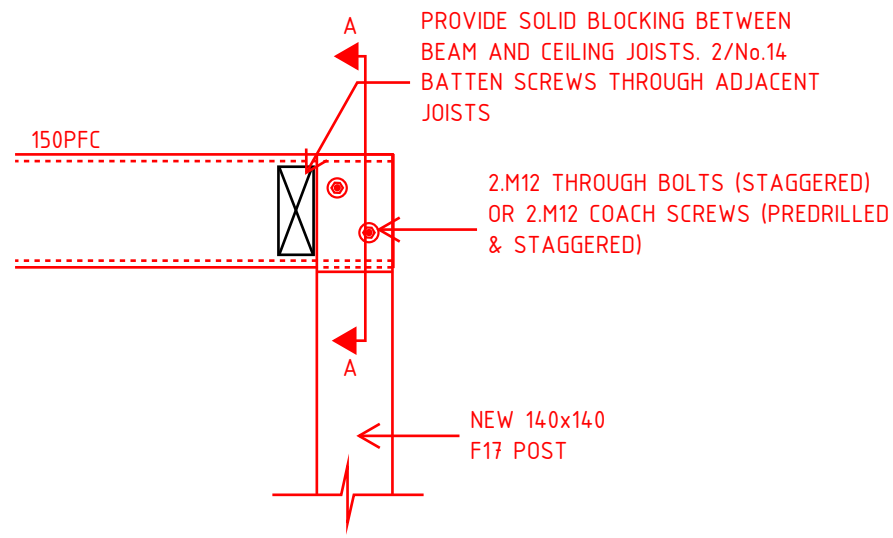


PROVIDE ADDITIONAL SPLICE JOIST TO MATCH EXISTING, MIN F17 OR HySPAN+ LVL. JOIST TO SPAN BETWEEN BEARER AND EXTERNAL WALL

DETAIL 01
SCALE 1:10

DETAIL 03
SCALE 1:10

NOTE: NO EXISTING BEARERS OR STAIR TRIMMERS TO BE CUT, BLOCKING MAY BE OMITTED IF POST IS LOCATED ADJACENT STAIR TRIMMER AND CAN BE FIXED TO EXISTING

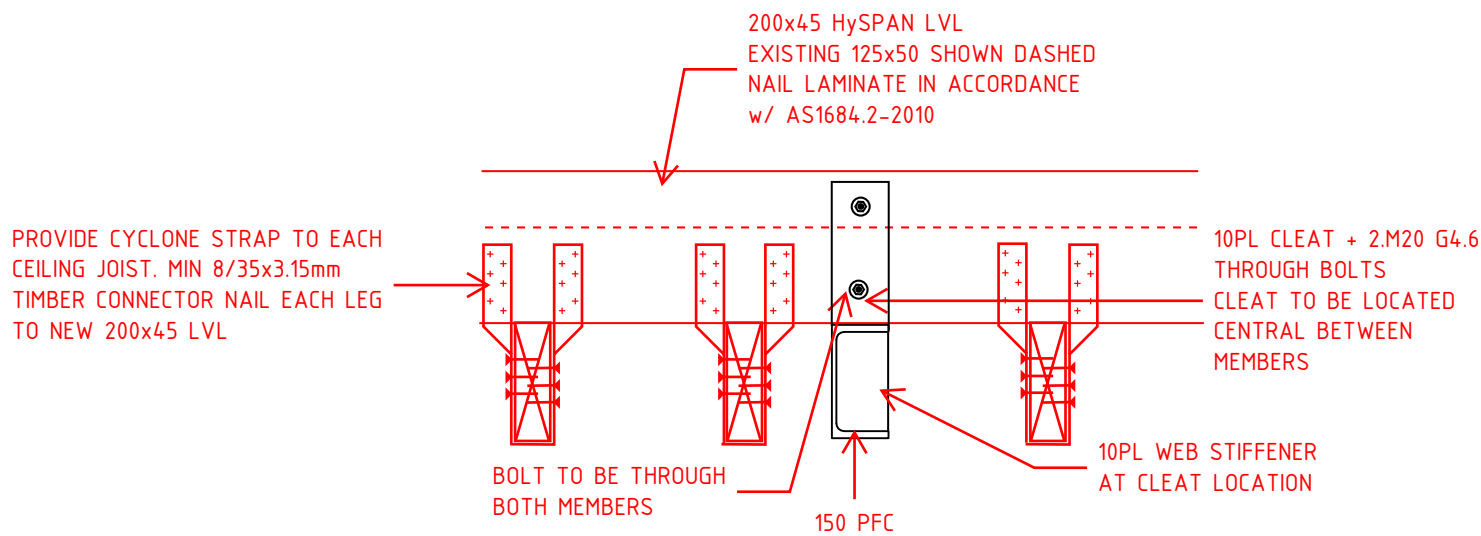

DETAIL 02
SCALE 1:10

CONSTRUCTION

B	04.11.19	FOR CONSTRUCTION	J0a	AW
A	26.09.19	FOR CONSTRUCTION	J0a	AW

Rev	Date	Description	By	Chk
-----	------	-------------	----	-----

The concepts and information contained in this document are the copyright of ADG Engineers (Aust) Pty Ltd. Use or copying of the document in whole or in part without the written permission of ADG Engineers (Aust) Pty Ltd constitutes an infringement of copyright. Do not scale drawings. If in doubt, ask!

ADG
Toowoomba Office
Tenancy 8, 158 Margaret Street, Toowoomba,
Queensland 4350 Australia
T 1300 657 402 F +617 3871 226
E info@adgce.com W www.adgce.com

BRISBANE / SYDNEY / MELBOURNE / GOLD COAST / SUNSHINE COAST / TOOWOOMBA / DARWIN / PERTH


Client
KATHRYN PIETROWIEC

Project Name
**1 BUNNY STREET
EVERTON PARK**


Title
**WALL REPLACEMENT
DETAILS
SHEET 1**

Discipline STRUCTURAL		Status PRELIMINARY
Designed By J0a	Checked By A/W	Approved By PQ
Project No. 22651	Drawn By J0a	Scale N.T.S


Drawing No. S10-1.2	Revision B
-------------------------------	----------------------

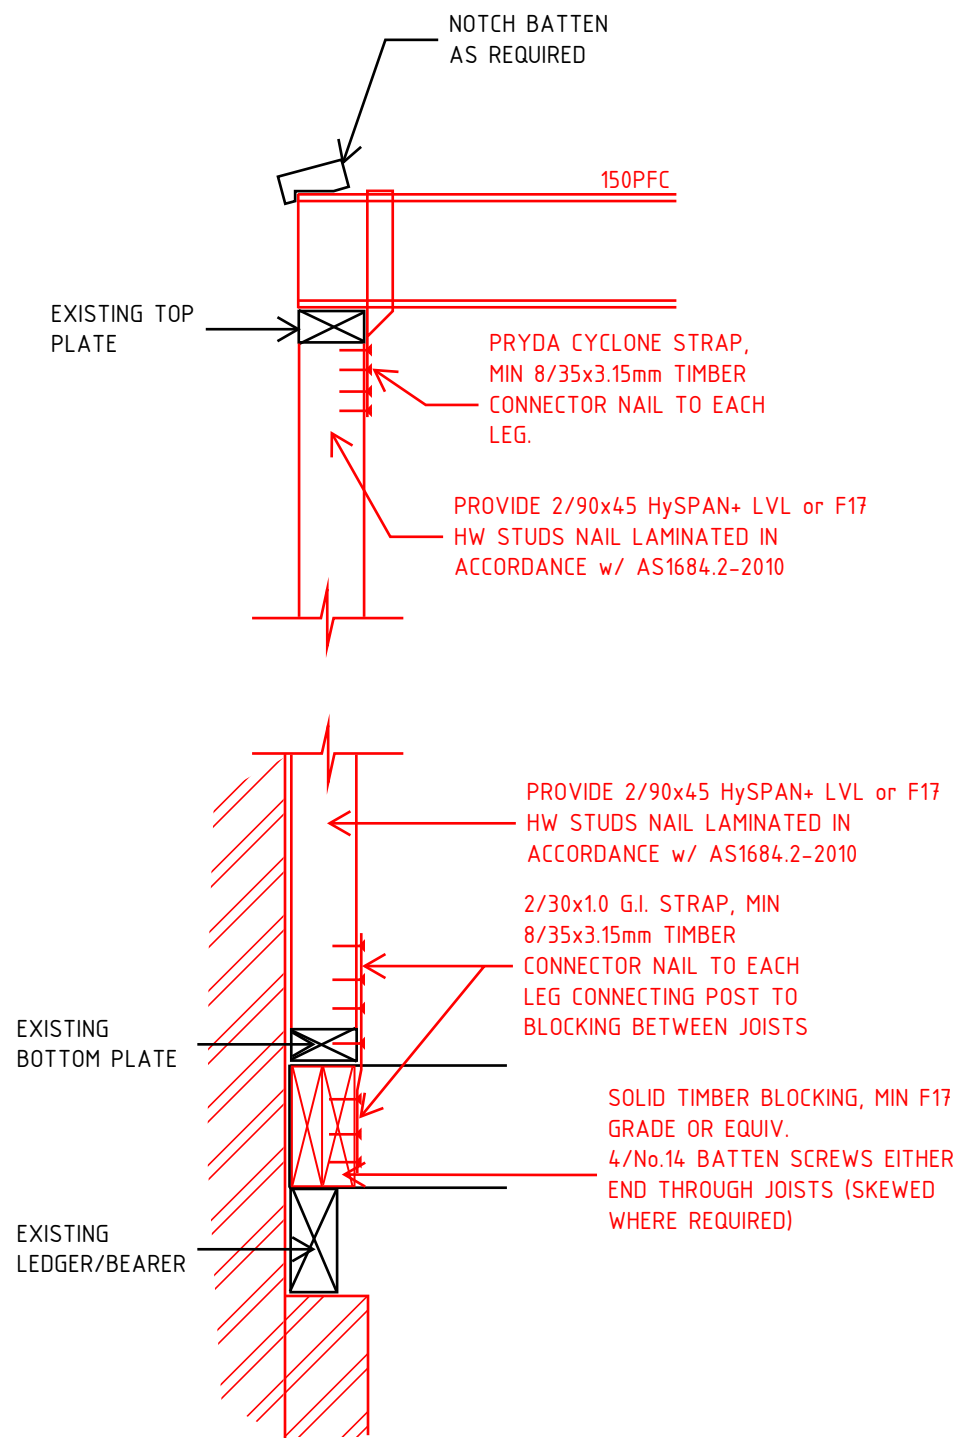

DETAIL 04
SCALE 1:10

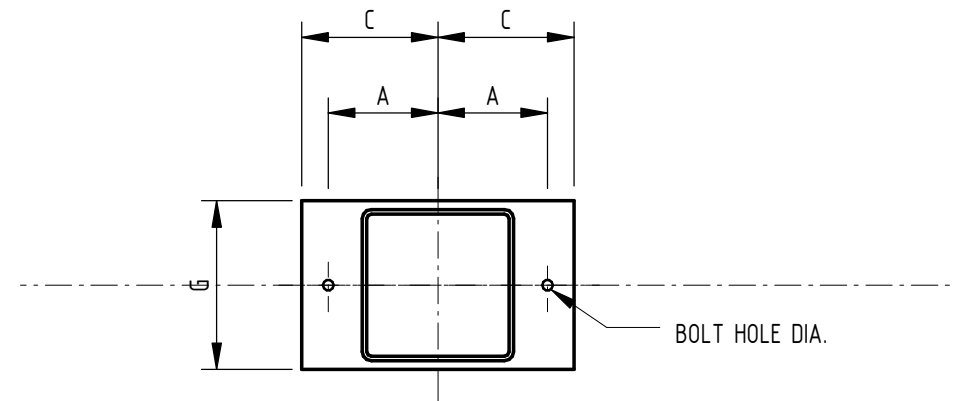

PLAN

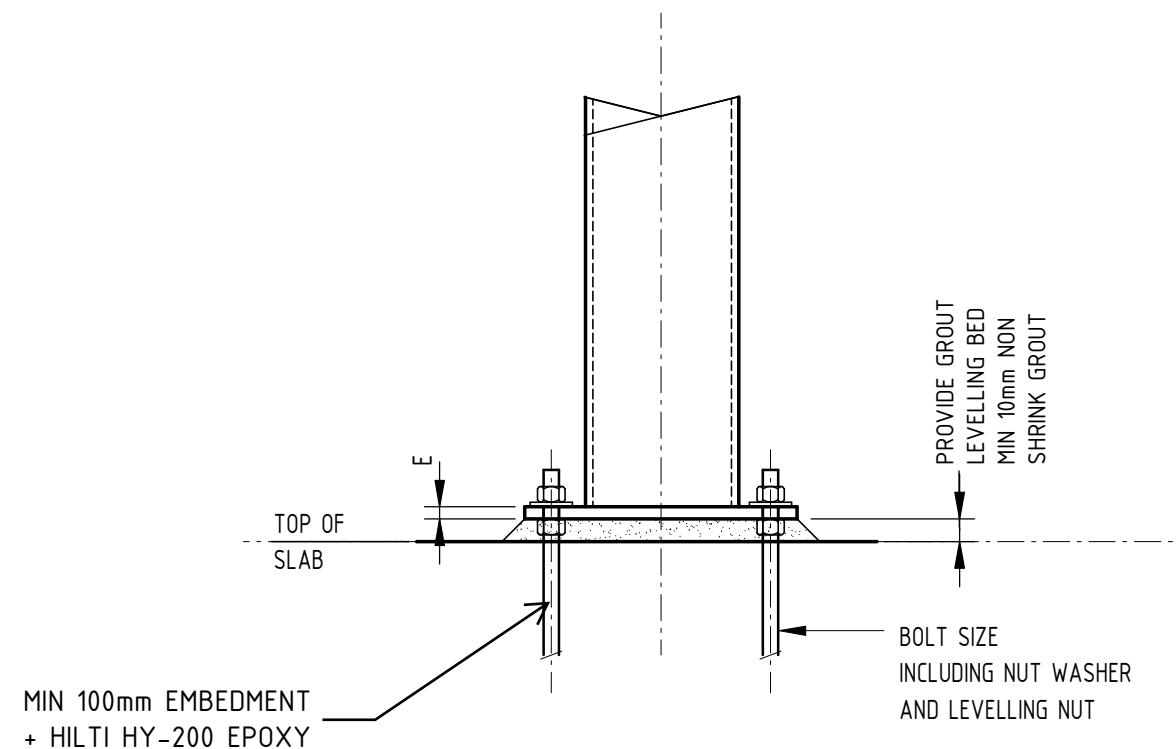

ELEVATION

2 BOLT HOLD DOWN



SHS BASE PLATE DETAIL

SCALE 1 : 10

HOLD DOWN SHS BASE PLATE SCHEDULE

MEMBER SIZE	BOLT SIZE	BOLT HOLE DIA.	PLATE DIMENSIONS			
			A	B	C	G
89 SHS	16	20	80	80	115	100

CONSTRUCTION

B	04.11.19	FOR CONSTRUCTION	JOa	AW
A	26.09.19	FOR CONSTRUCTION	JOa	AW

Rev Date Description By Chk

The concepts and information contained in this document are the copyright of ADG Engineers (Aust) Pty Ltd. Use or copying of the document in whole or in part without the written permission of ADG Engineers (Aust) Pty Ltd constitutes an infringement of copyright. Do not scale drawings. If in doubt, ask!

ADG
Toowoomba Office
Tenancy 8, 158 Margaret Street, Toowoomba,
Queensland 4350 Australia
T 1300 657 402 F +617 3871 226
E info@adgce.com W www.adgce.com

Brisbane / Sydney / Melbourne / Gold Coast / Sunshine Coast / Toowoomba / Darwin / Perth

Client
KATHRYN PIETROWIEC

Project Name
**1 BUNNY STREET
EVERTON PARK**

Title
**WALL REPLACEMENT
DETAILS
SHEET 2**

Discipline STRUCTURAL	Status PRELIMINARY
Designed By JOa	Checked By AW
Project No. 22651	Approved By PQ
Drawn By JOa	Scale N.T.S

Drawing No. S10-1.3	Revision B
-------------------------------	----------------------