


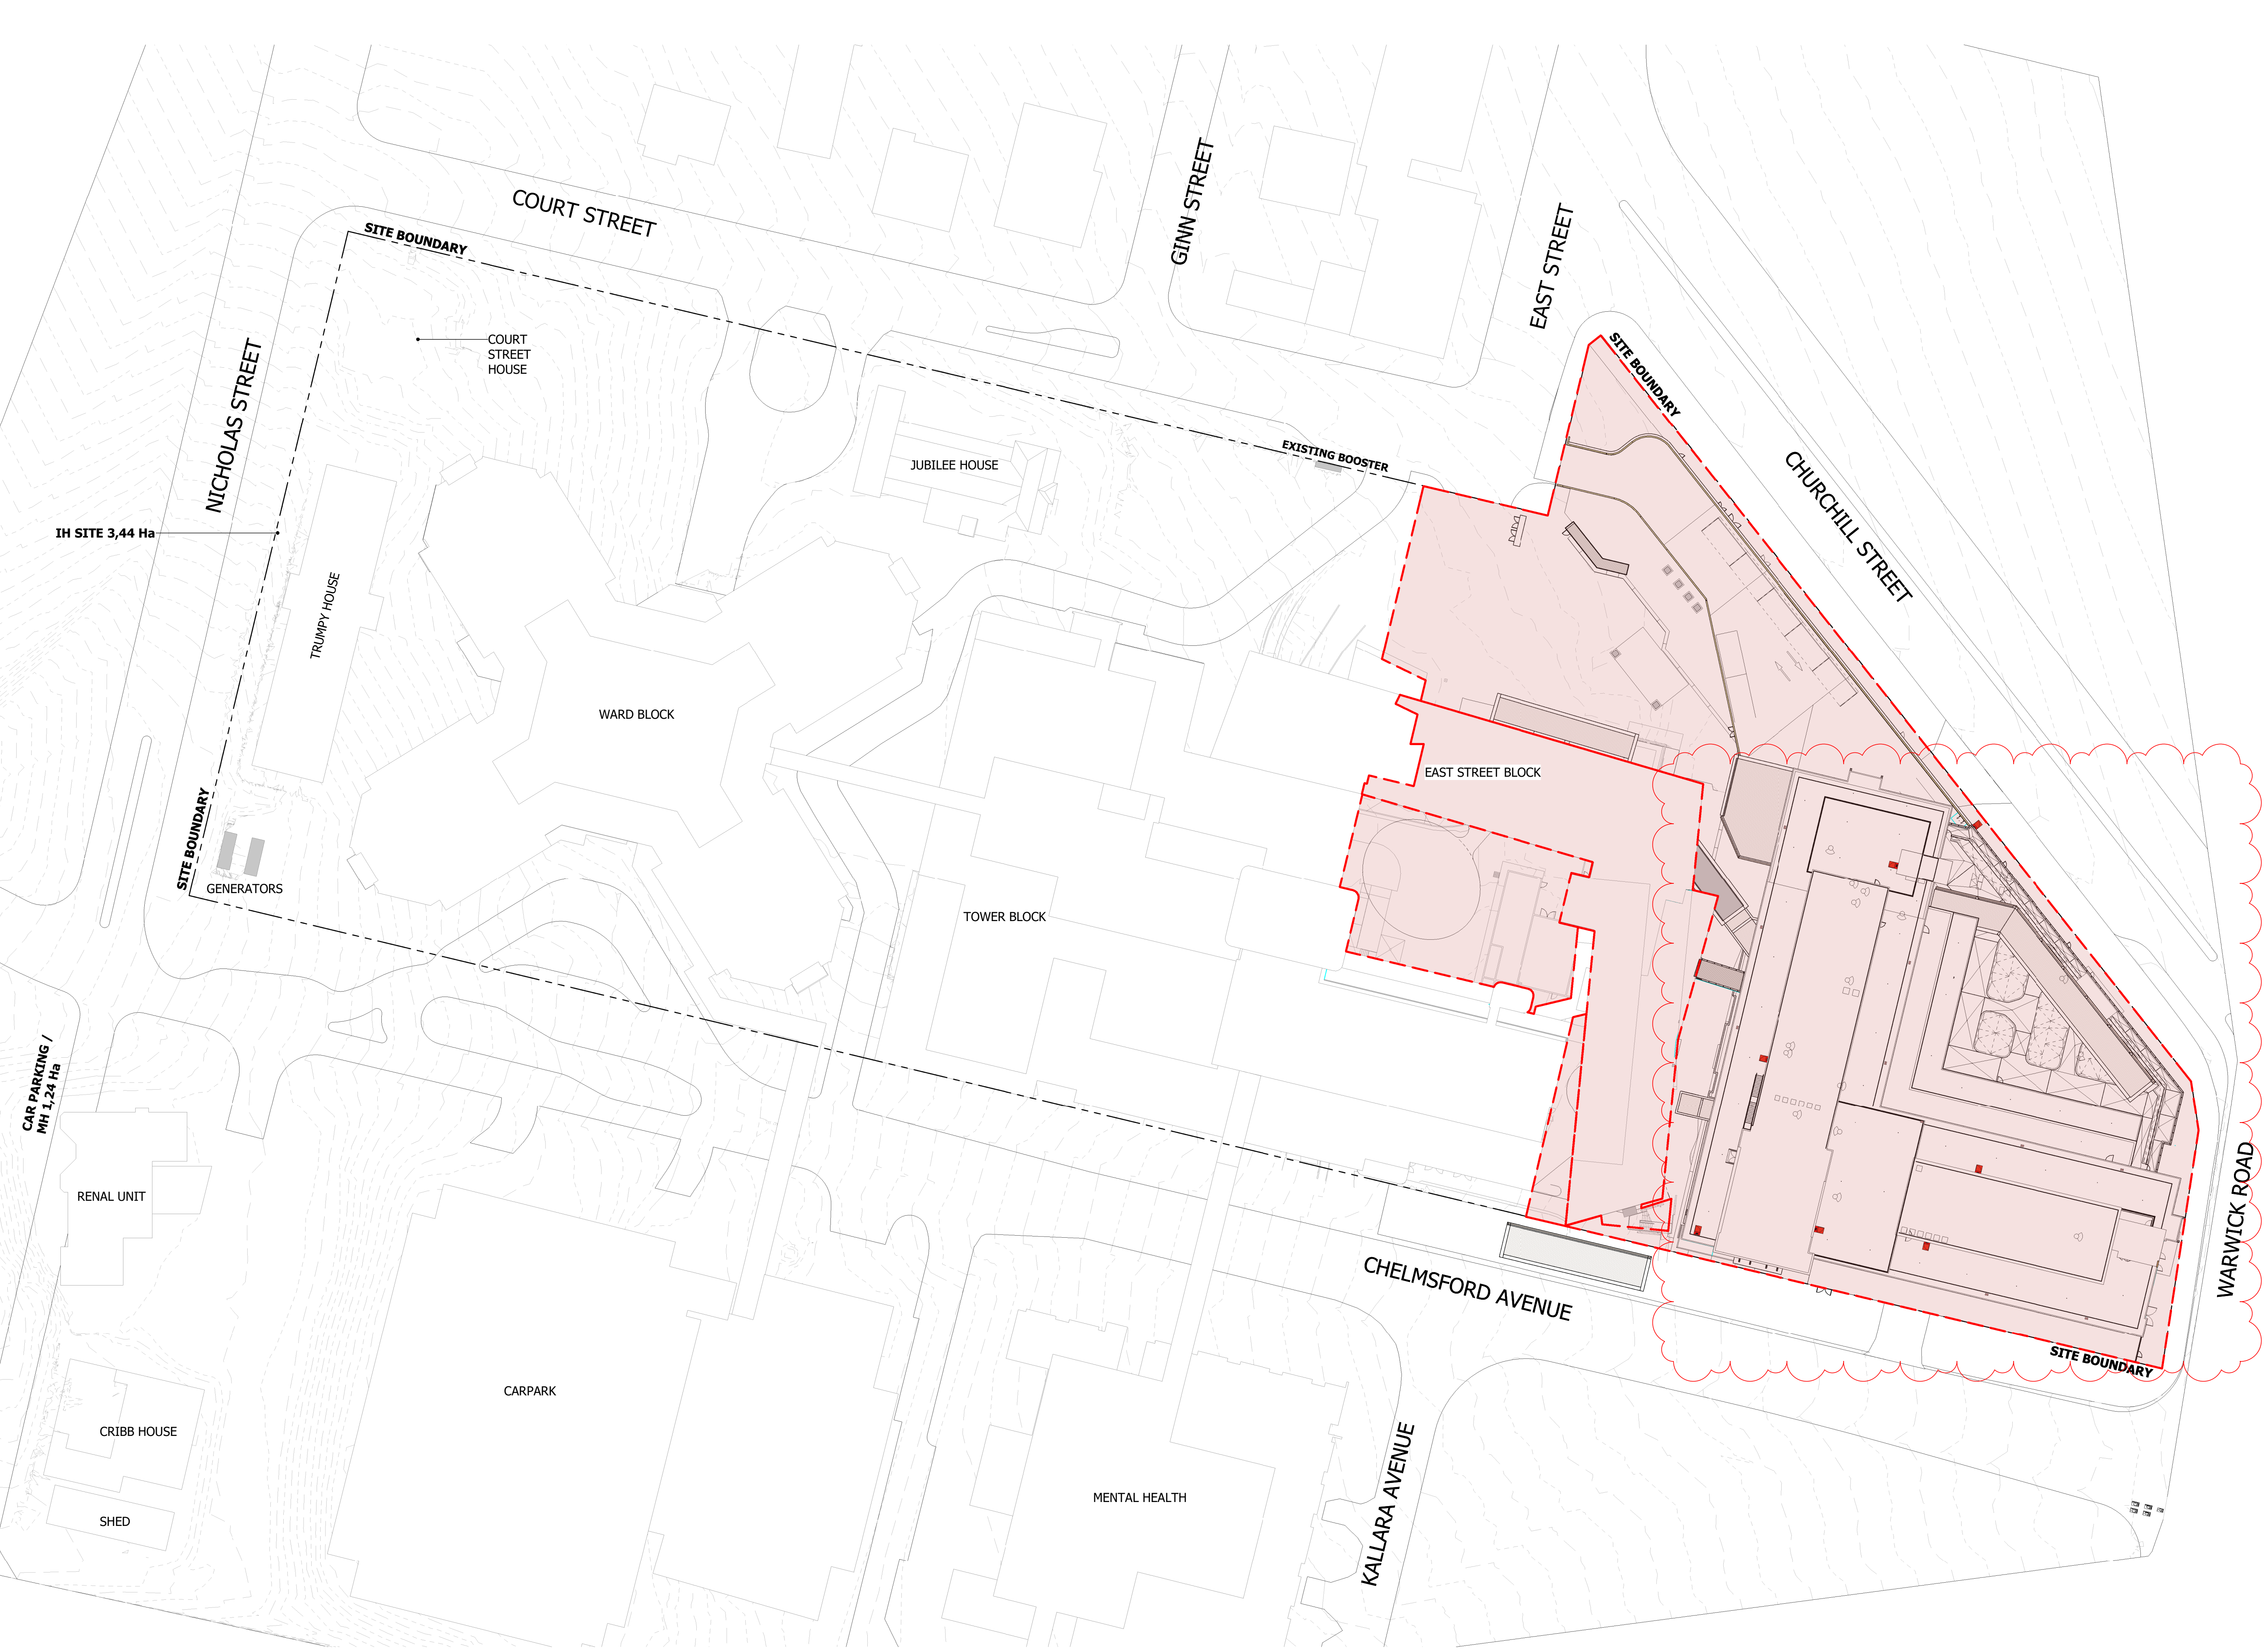

Notes


The information contained in this document is copyright and may not be used or reproduced for any other project or purpose.

Verify all dimensions and levels on site and report any discrepancies to dwp for direction prior to the commencement of work.

Drawings are to be read in conjunction with all other contract documents.

Use figured dimensions only. Do not scale from drawings. dwp cannot guarantee the accuracy of content and format for copies of drawings issued electronically. The completion of the Issue Details Checked and Authorised section is confirmation of the status of the drawing. The drawing shall not be used for construction unless endorsed 'For Construction' and authorised for issue.

© Copyright dwp Australia Pty Ltd. ALL RIGHTS RESERVED.
Reproduction prohibited unless authorised in writing by dwp.
Registered Business Name dwp Australia ABN 37 169 328 018
Nominated Architect Angus Rose NSW ARB 8341

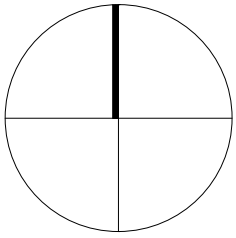

DESIGN DEVELOPMENT
NOT TO BE USED DURING CONSTRUCTION

C	80% DD	19.03.24	BW	RB
B	50% DD ISSUE FOR COSTING	18.12.23	QL	RB
A	FOR INFORMATION	01.09.23	FM	QL

Issue	Description	Date	Chk	Auth
-------	-------------	------	-----	------

Architect/ Designer
dwp
www.dwp.design

Managing Contractor
 BESIX Watpac

Client
 Queensland Health **Queensland Government**

Project
Ipswich Hospital Stage 2 Expansion - ASB
Location
CHELMSFORD AVENUE, IPSWICH 4305

Project Number
23-0044

Drawing
OVERALL SITE PLAN

Scale (A1)
1 : 500
Date Printed
18/03/2024 7:17:01 PM

Drawing Number
AR-DRW-IH-A10002
Issue
C



File Name: Autocad Docs/Ipswich Hospital Expansion Stage 2/23-0044-AR-IHNCASB-R24.rvt