


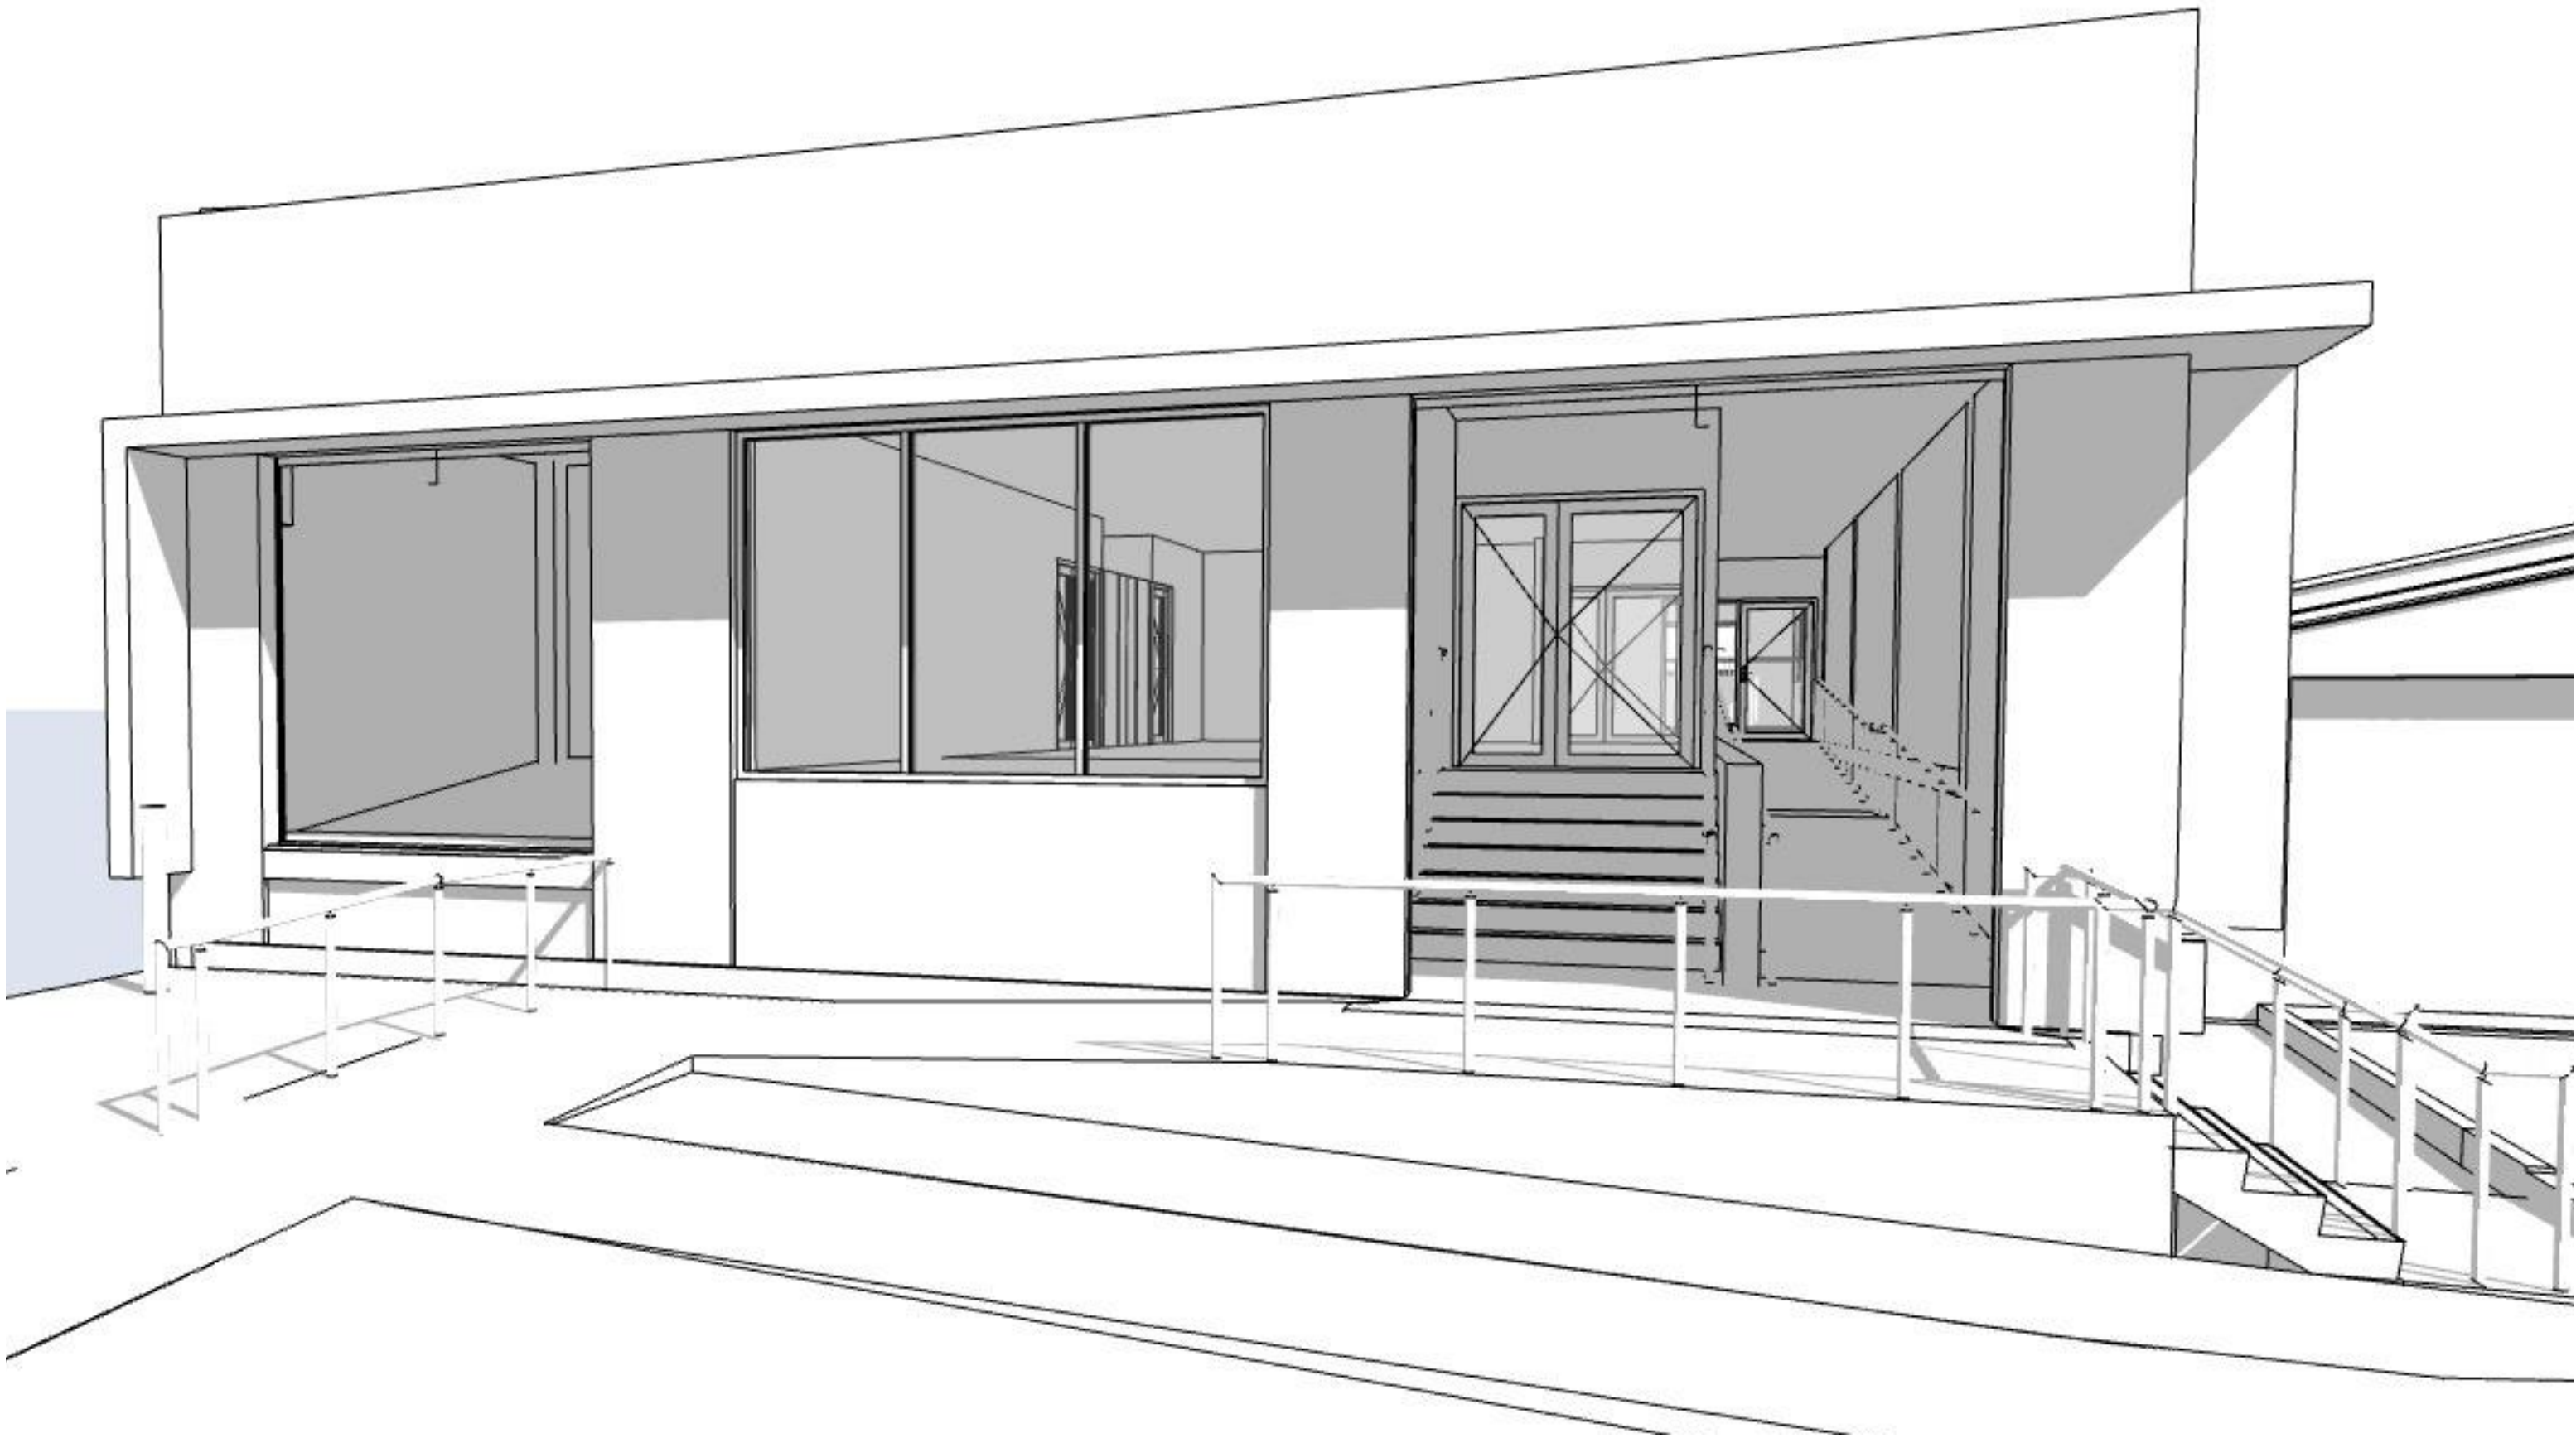

Woollam Constructions

# BOWEN COMMUNITY CENTRE

**40 Gregory St - 3D VIEW**


PROJECT  
86070


DATE  
13/06/2022

DRAWING NO.  
**SK.11**

REV  
A

**bold**  
architecture  
07 4951 1143  
boldmackay.com.au

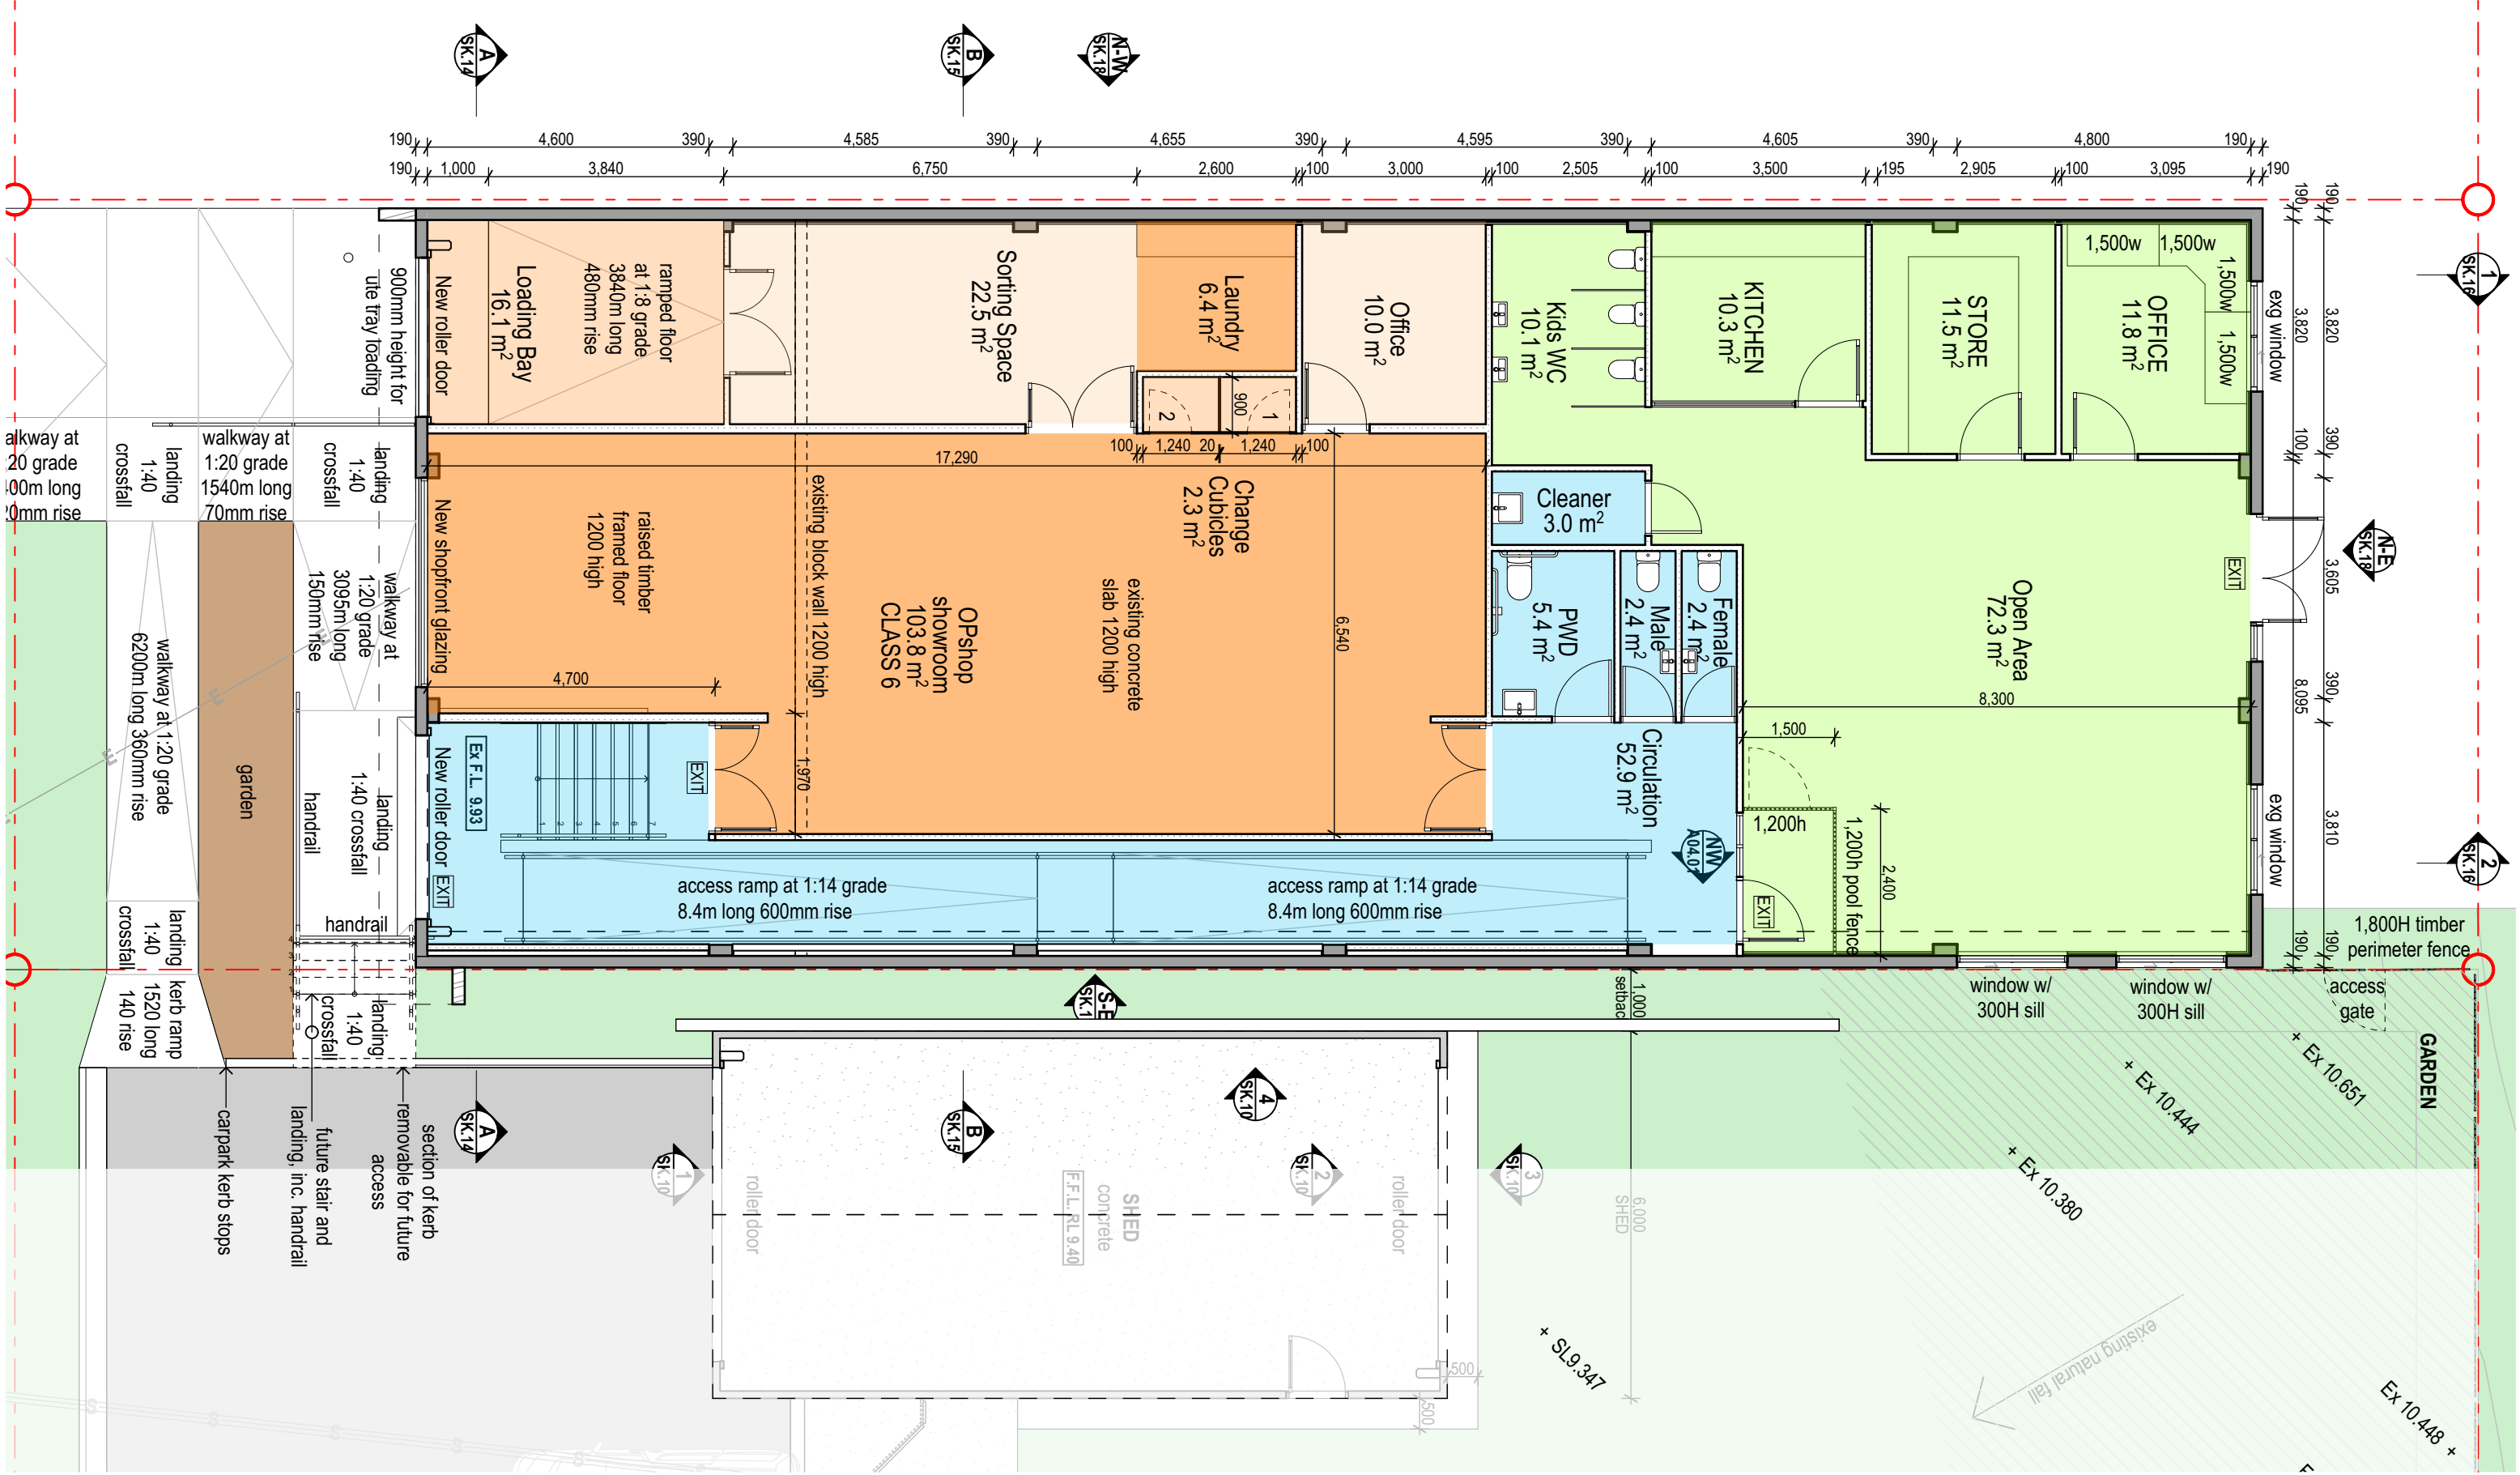

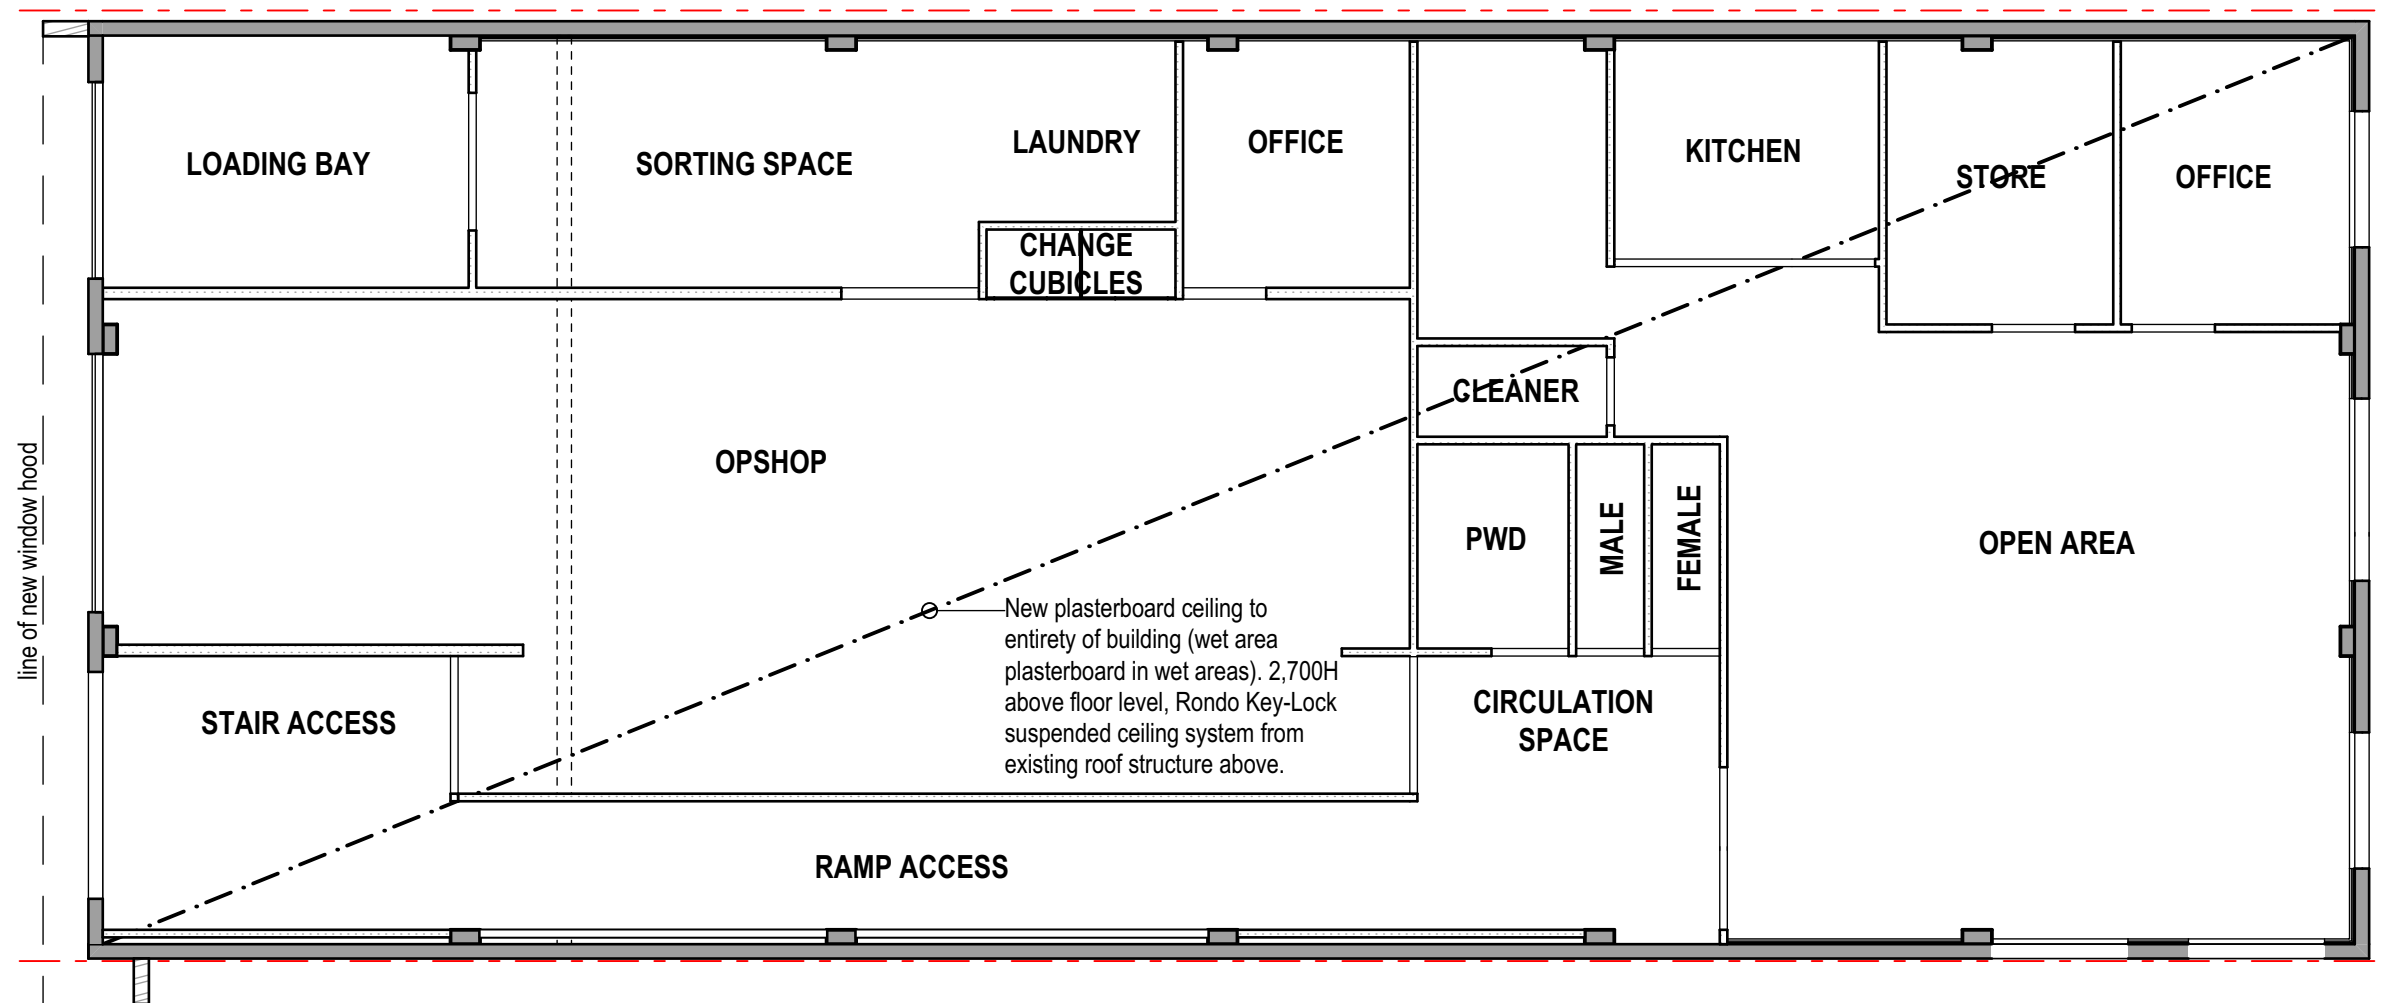

Woollam Constructions

# BOWEN COMMUNITY CENTRE


40 Gregory St - RCP

PROJECT  
86070


DRAWING NO.  
SK.13

DATE  
13/06/2022

REV  
A

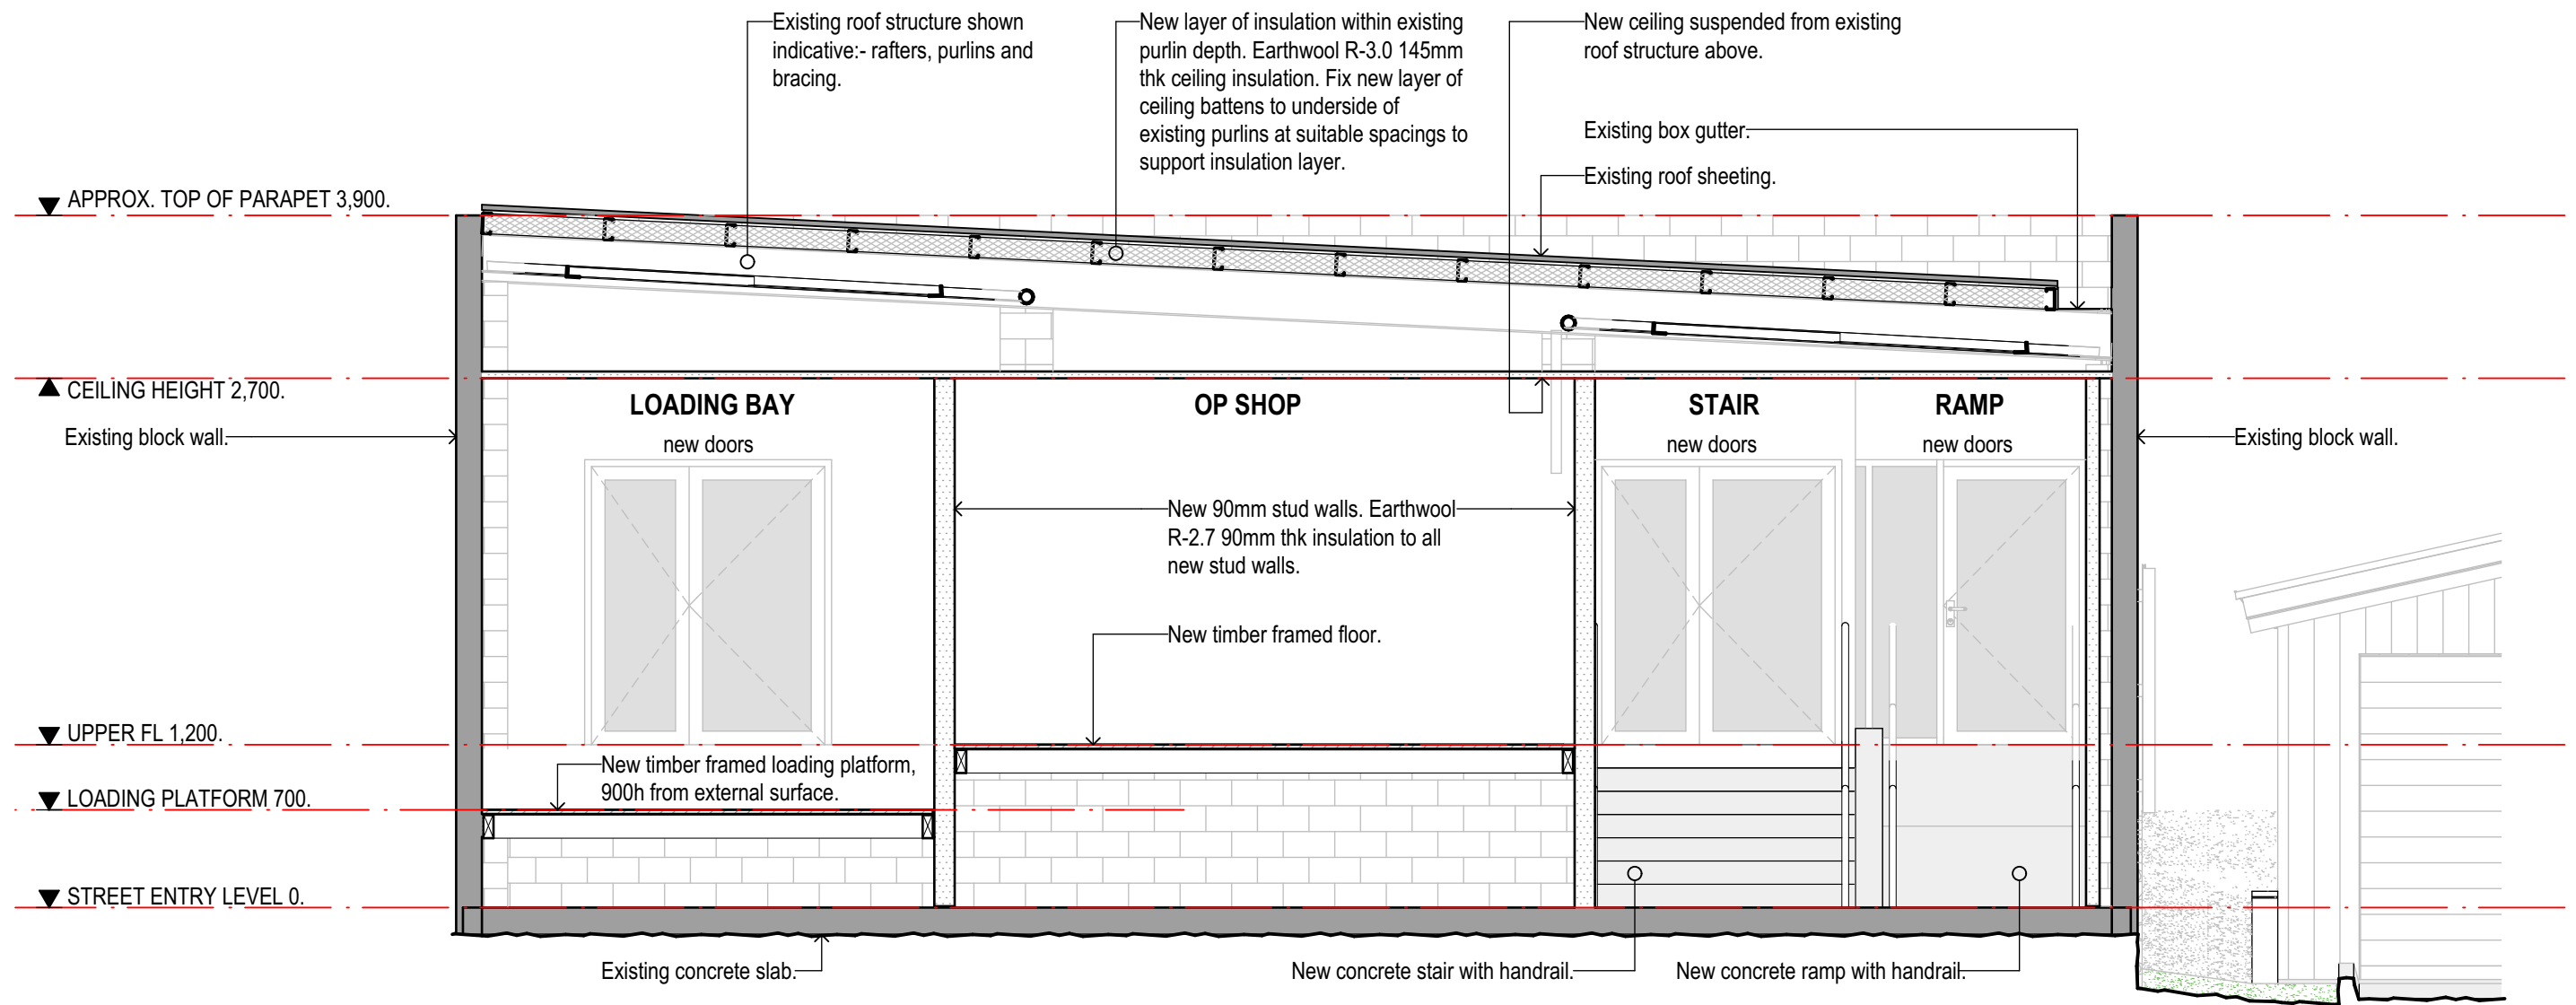

**40 GREGORY ST - SECTION A**  
SCALE 1:50 @ A3

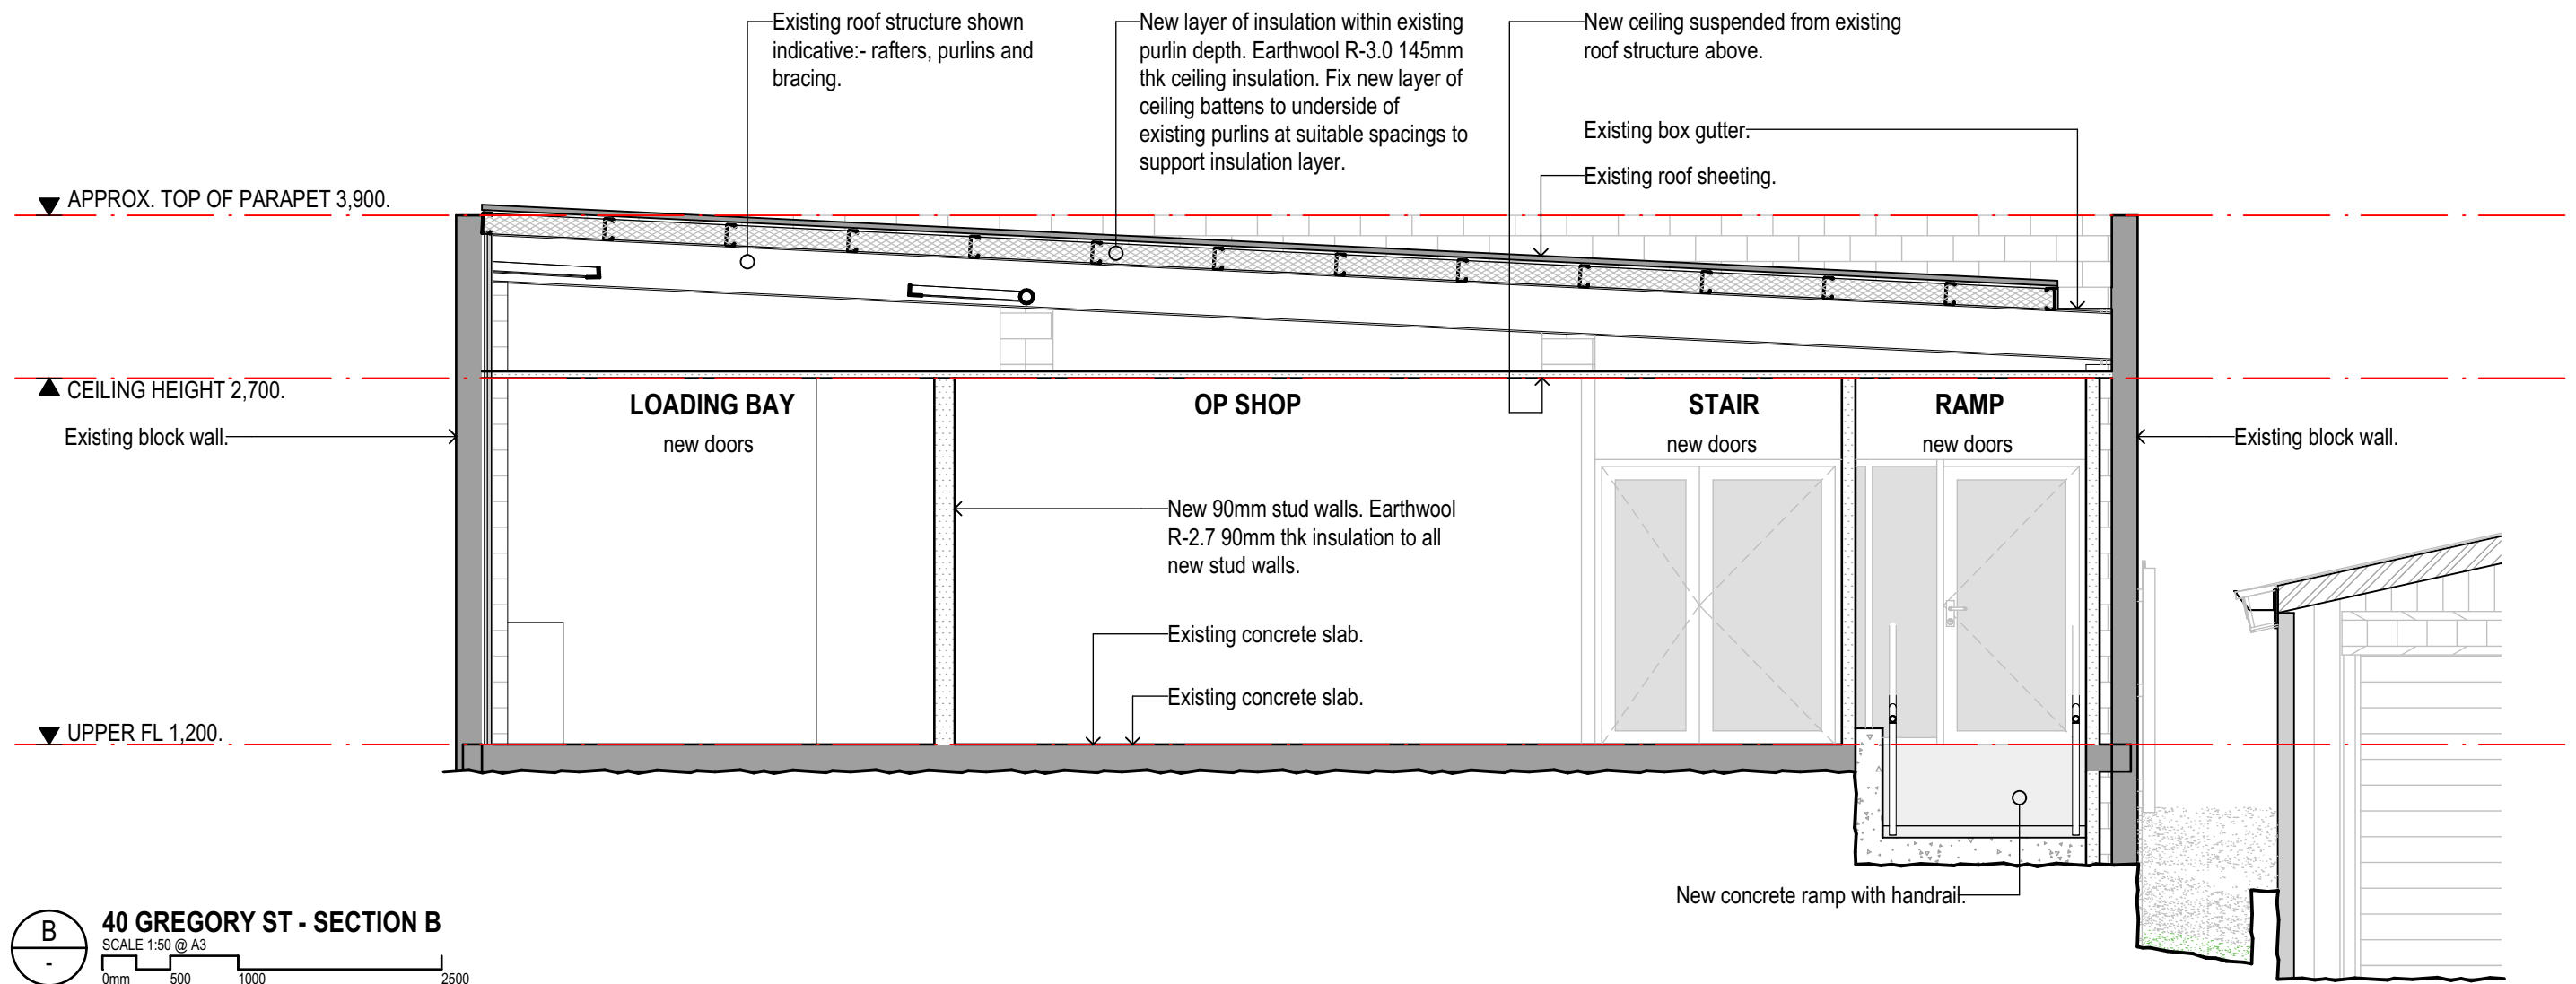

Woollam Constructions

# BOWEN COMMUNITY CENTRE


## 40 Gregory St - SECTION B

PROJECT  
86070


DATE  
13/06/2022

DRAWING NO.  
SK.15


REV  
A

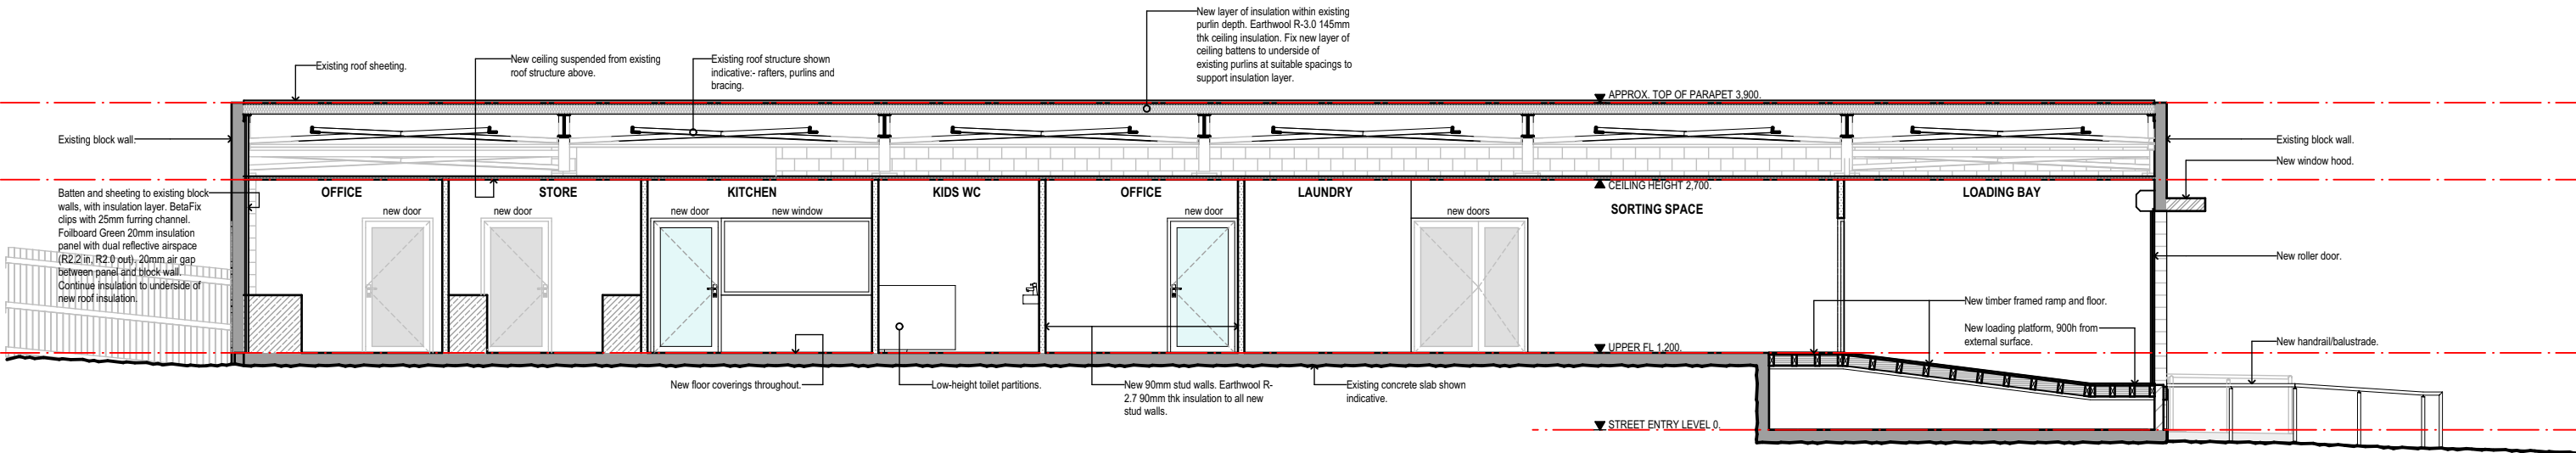


1  
40 GREGORY ST - SECTION 1  
SCALE 1:100 @ A3  
0mm 1000 2000 5000

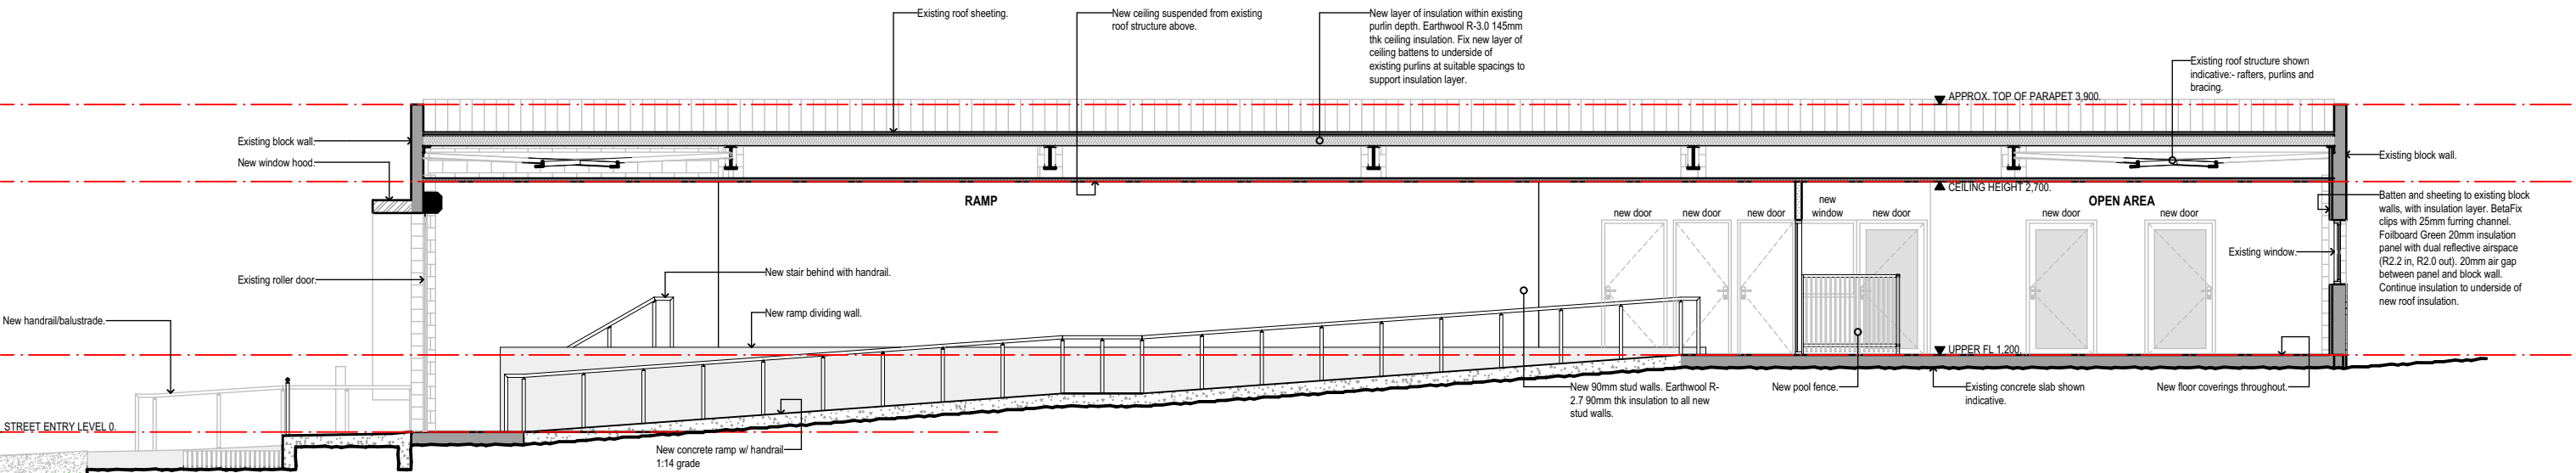

2  
40 GREGORY ST - SECTION 2  
SCALE 1:100 @ A3  
0mm 1000 2000 5000

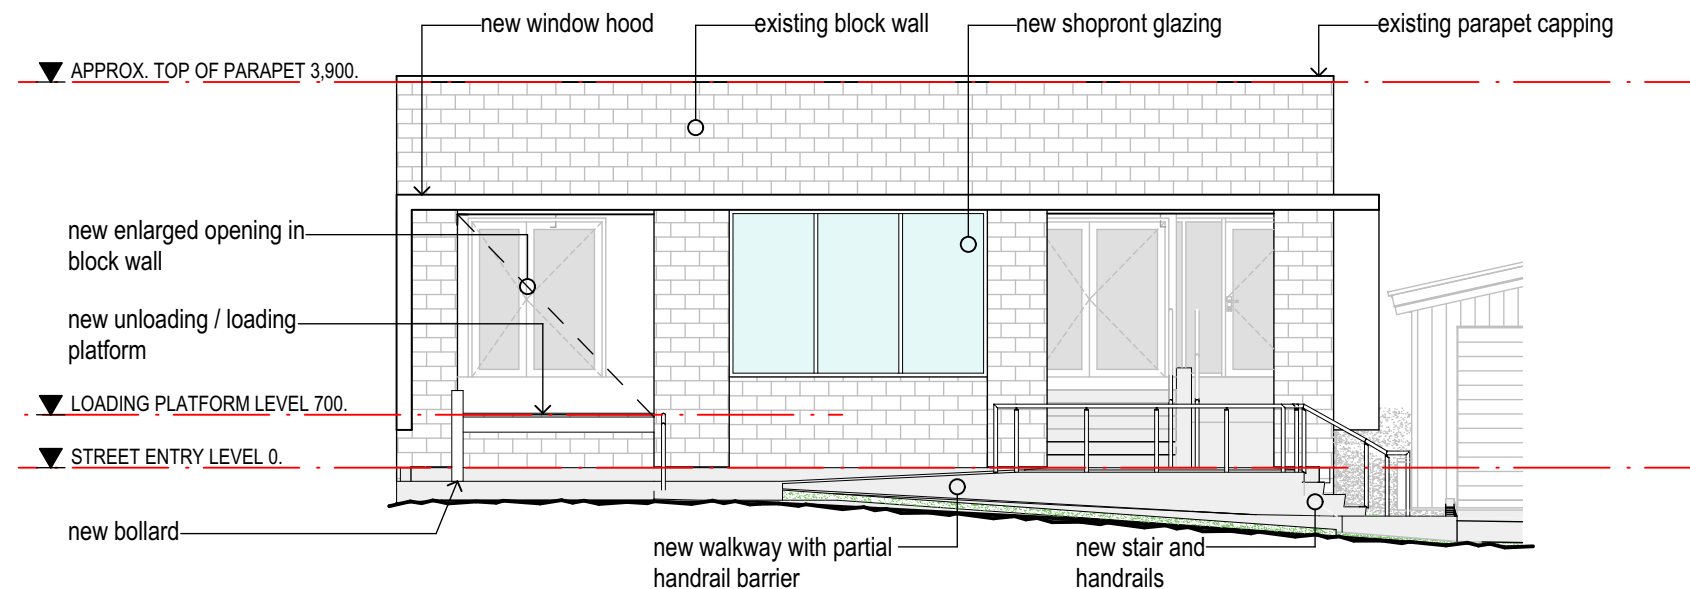

**S-W**  
**SOUTH-WEST ELEVATION**  
 SCALE 1:100 @ A3  
 0mm 1000 2000 5000

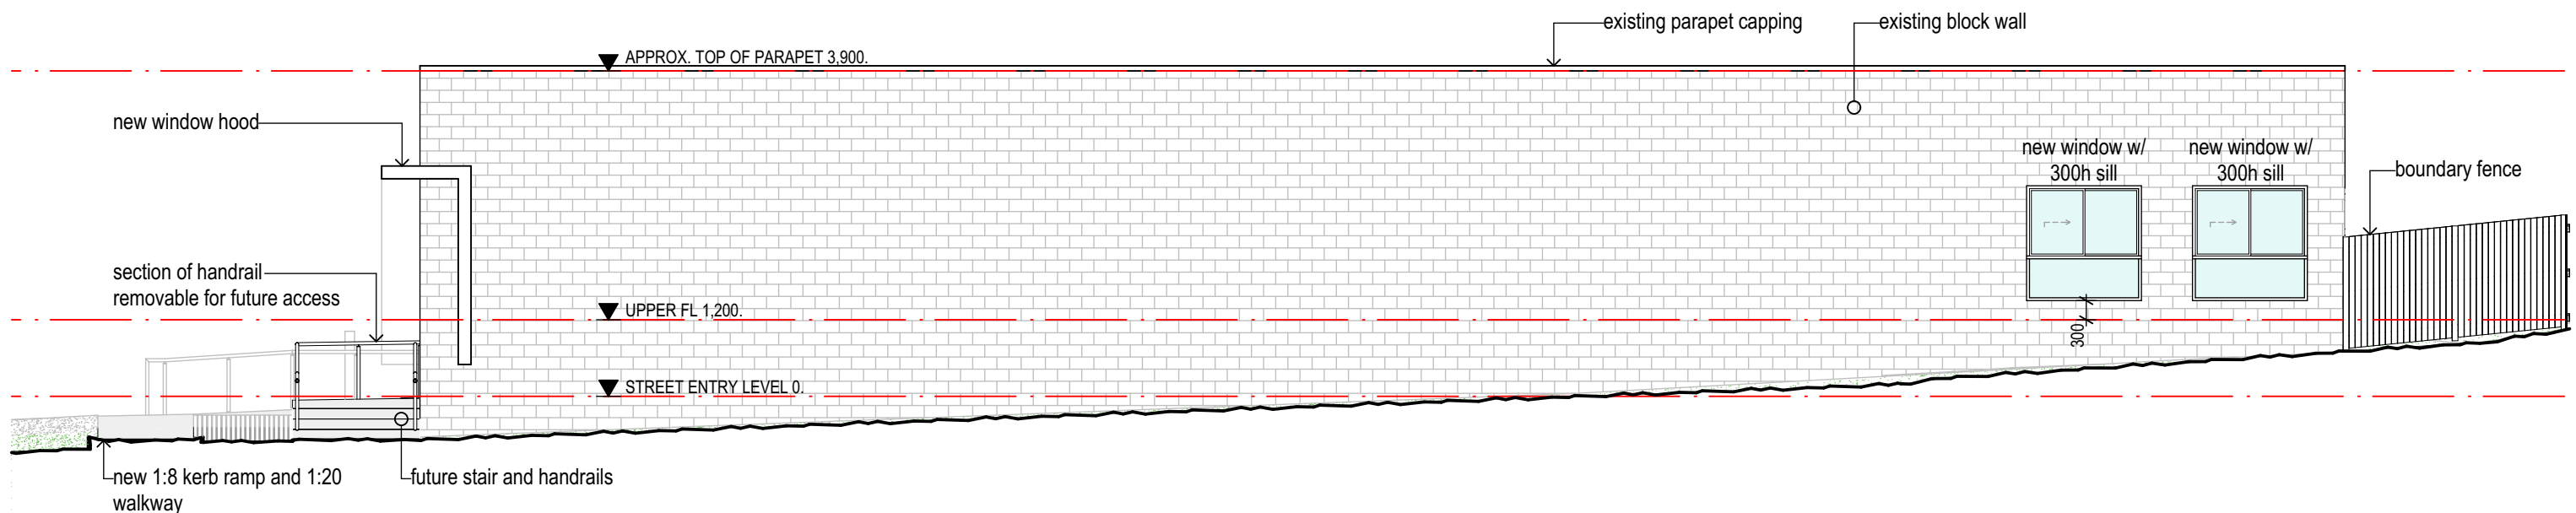

**S-E**  
**SOUTH-EAST ELEVATION**  
 SCALE 1:100 @ A3  
 0mm 1000 2000 5000

Woollam Constructions

# BOWEN COMMUNITY CENTRE


## 40 Gregory St - ELEVATIONS

PROJECT  
86070


DATE  
13/06/2022

DRAWING NO.  
SK.17

REV  
A

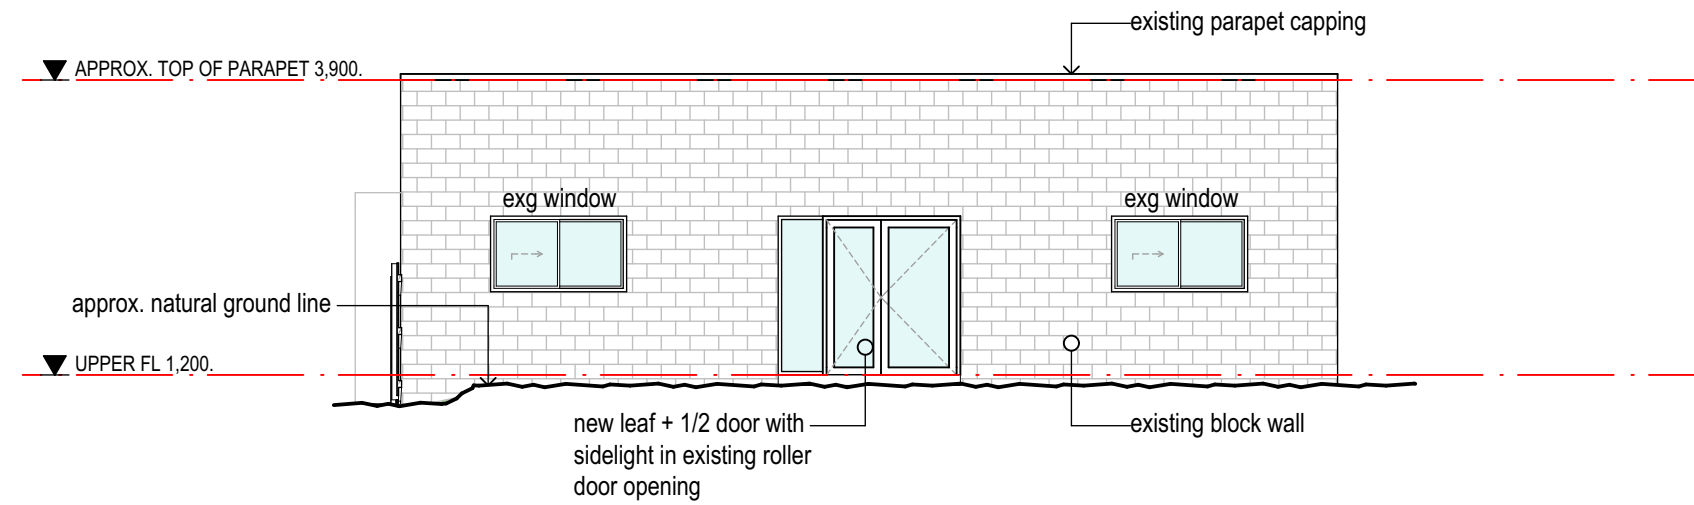

**NORTH-EAST ELEVATION**  
 SCALE 1:100 @ A3  
 0mm 1000 2000 5000

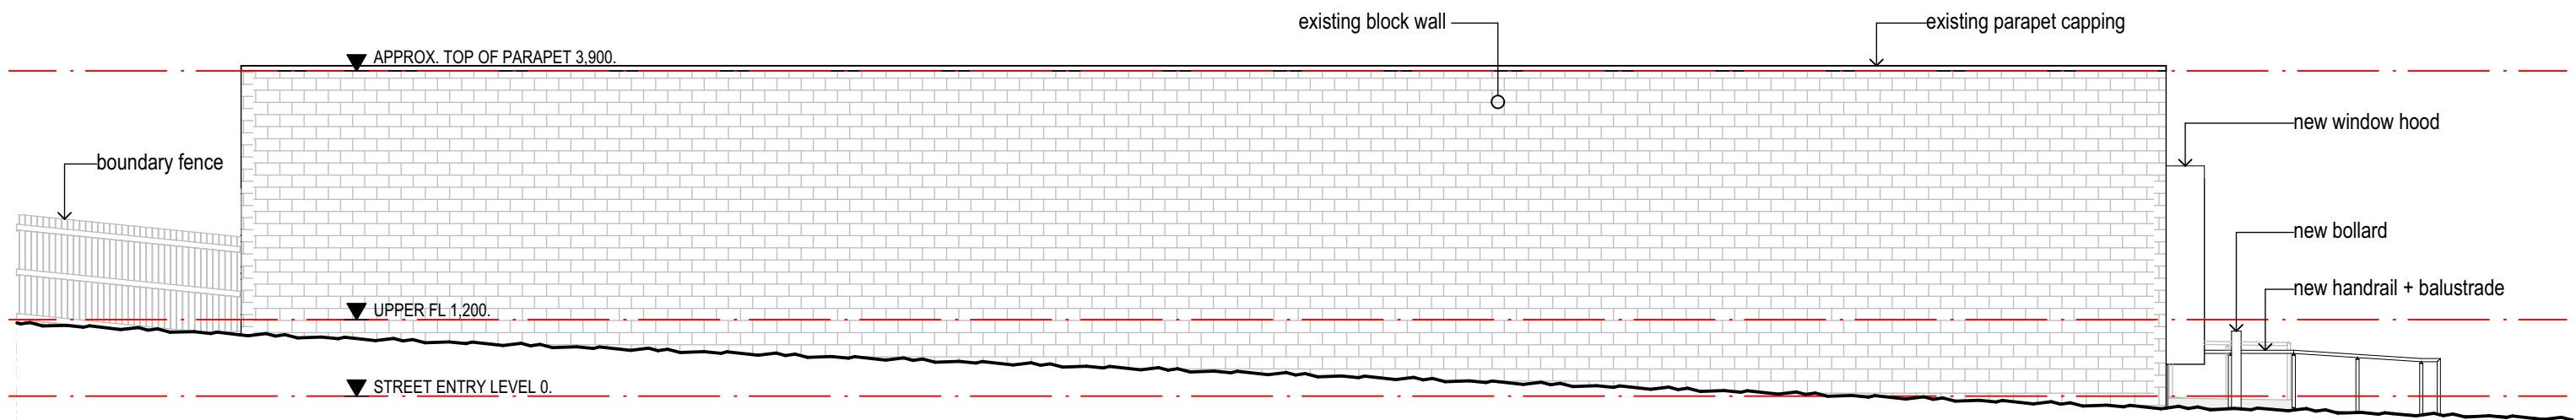

**NORTH-WEST ELEVATION**  
 SCALE 1:100 @ A3  
 0mm 1000 2000 5000

Woollam Constructions

# BOWEN COMMUNITY CENTRE

## 40 Gregory St - ELEVATIONS

PROJECT  
86070

DATE  
13/06/2022

DRAWING NO.  
SK.18

REV  
A