


ROOF FRAMING SCHEDULE		
ALL MEMBERS TO BE TREATED IN ACCORDANCE WITH AS 1604.1 TABLE 1: HAZARD CLASS SELECTION GUIDE		
MARK	DESCRIPTION	MEMBER SIZE
C1	COLUMN	90 x 90 F14 HMD
DS	DOUBLE STUDS	
RB1	ROOF BEAM	90 x 42 SMART LVL15
L1	UNTEL BEAM	90 x 42 SMART LVL15
TT	TIMBER TRUSS	BY OTHERS.

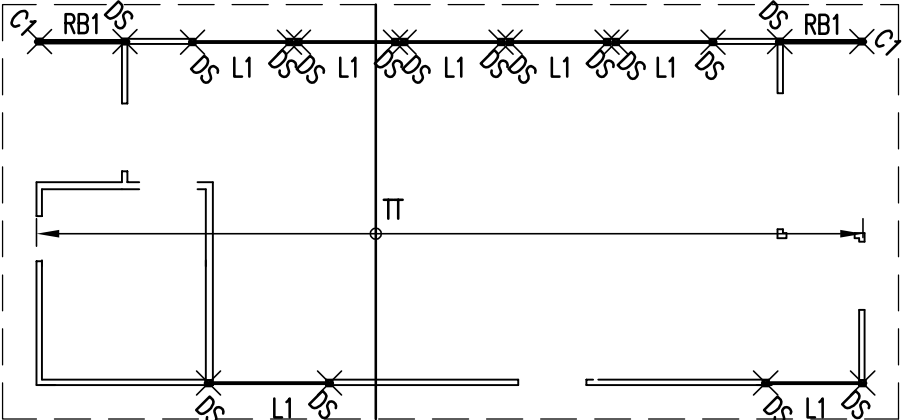


ROOF FRAMING PLAN

SCALE 1:100

NOTE:

1. ALL LINTELS ARE 90 x 42 SMART LVL15, U.N.O

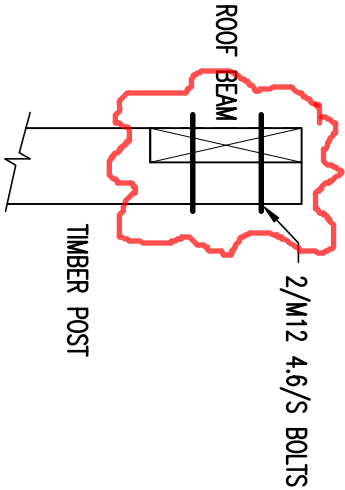

TIMBER BEAM TO POST

SCALE 1:10

								ARTHUR MENG CONSULTING ENGINEERS		CLIENT CHRISTINA KU	
										PROJECT PROPOSED GRANNY FLAT 17 YAMAL ST ROBERTSON QLD 4109	
										SUBJECT ROOF FRAMING PLAN	
										JOB No 19058	
										DWG No 4	
										REVISION SUFFIX	
										A	
A		ISSUED FOR CONSTRUCTION		24/10/2019		C.C		AM			
SUFF		REVISION		DATE		DRAWN		CHECKED			