



REVISION Ø	CLIENT: PAUL VAN DRAAENEN	FOUNDATION, FOOTING	DRAWN BY: DAN ARCHER	OBC # 15007557	SHEET # 3
					SCALE 1:50
					DATE: 27/06/20

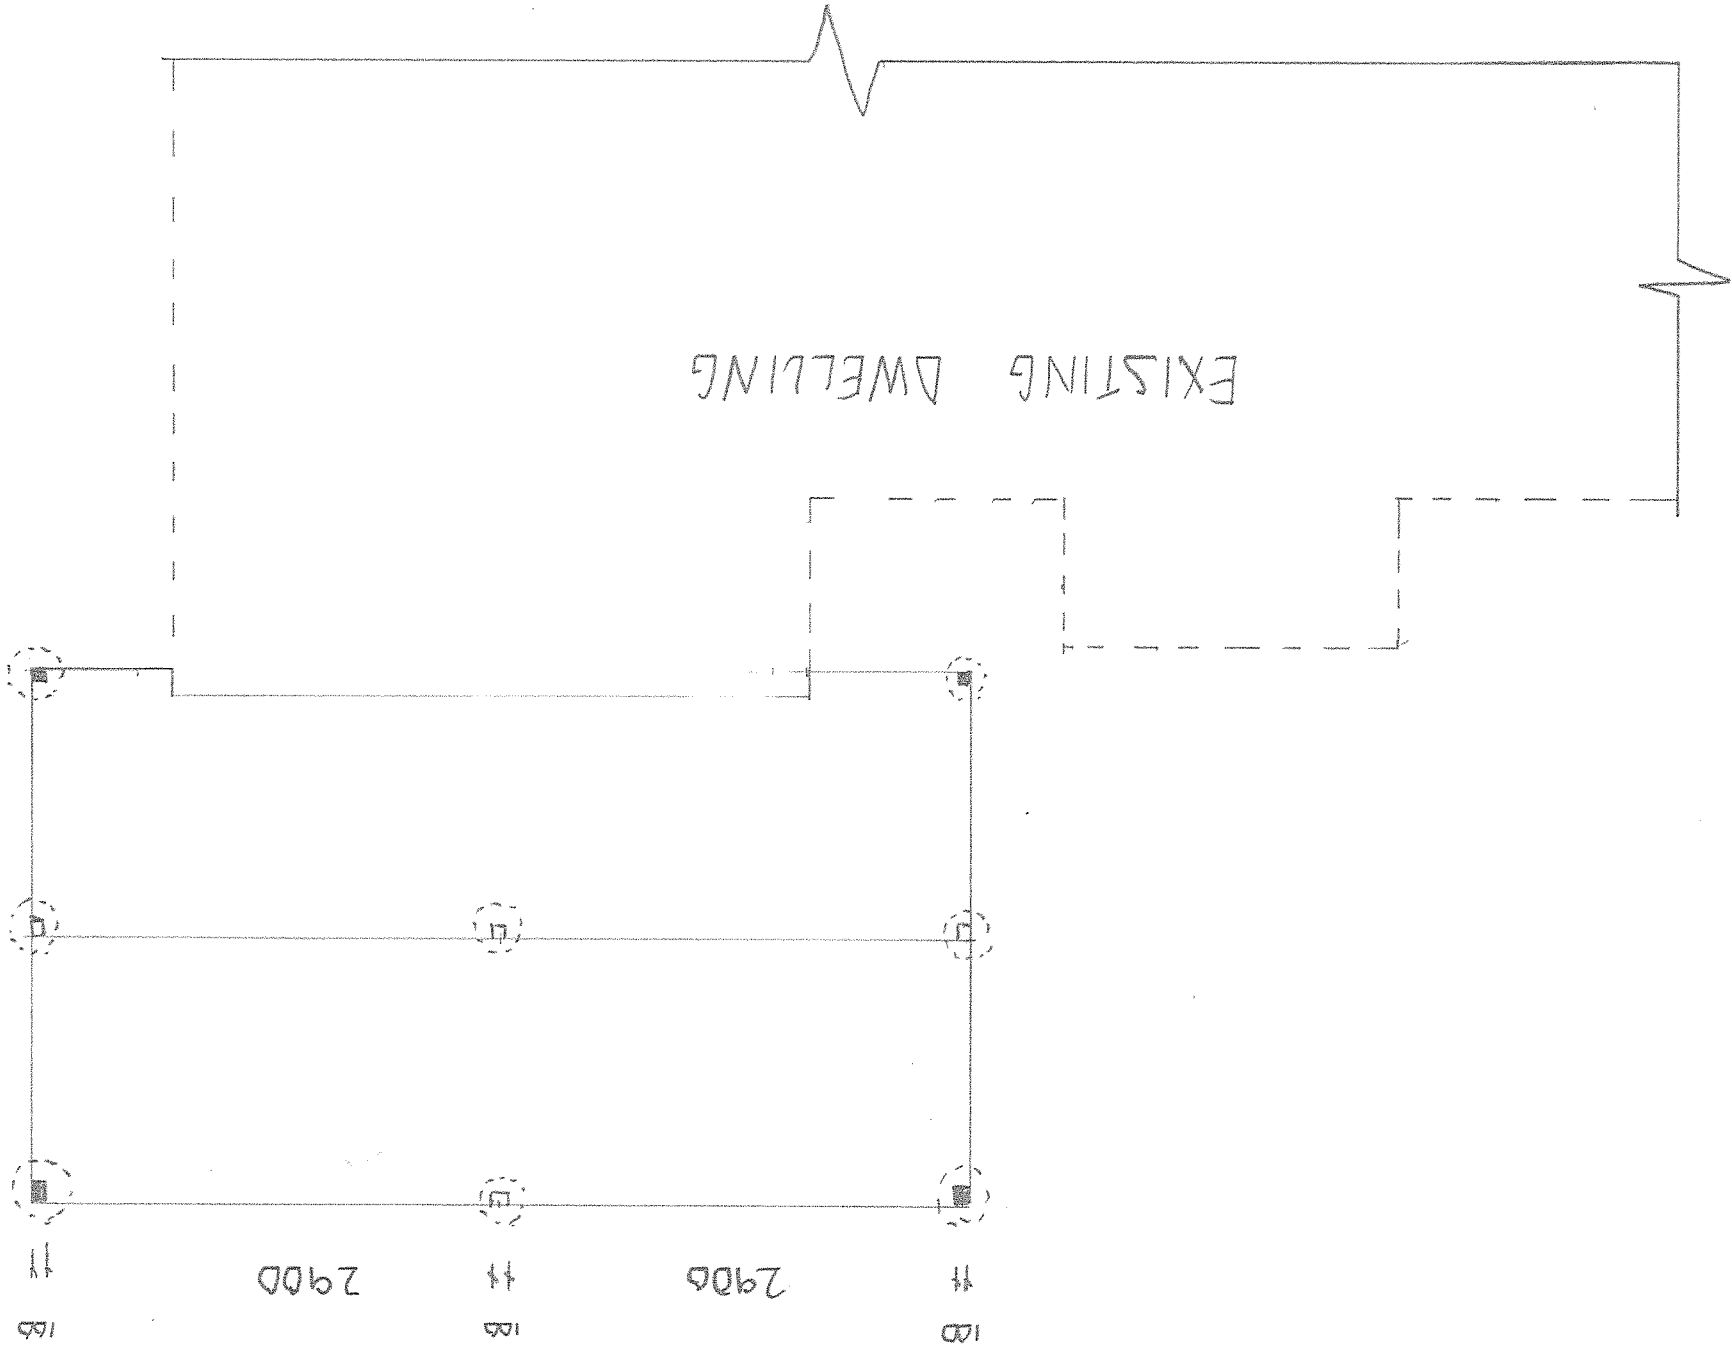

100 1650 75 1575 100

LEGEND

- 100 x 100 x 4.0 SHS GAL POST SET INTO CONC FOOTING
- 75 x 75 x 4.0 SHS GAL POST SET INTO CONC FOOTING

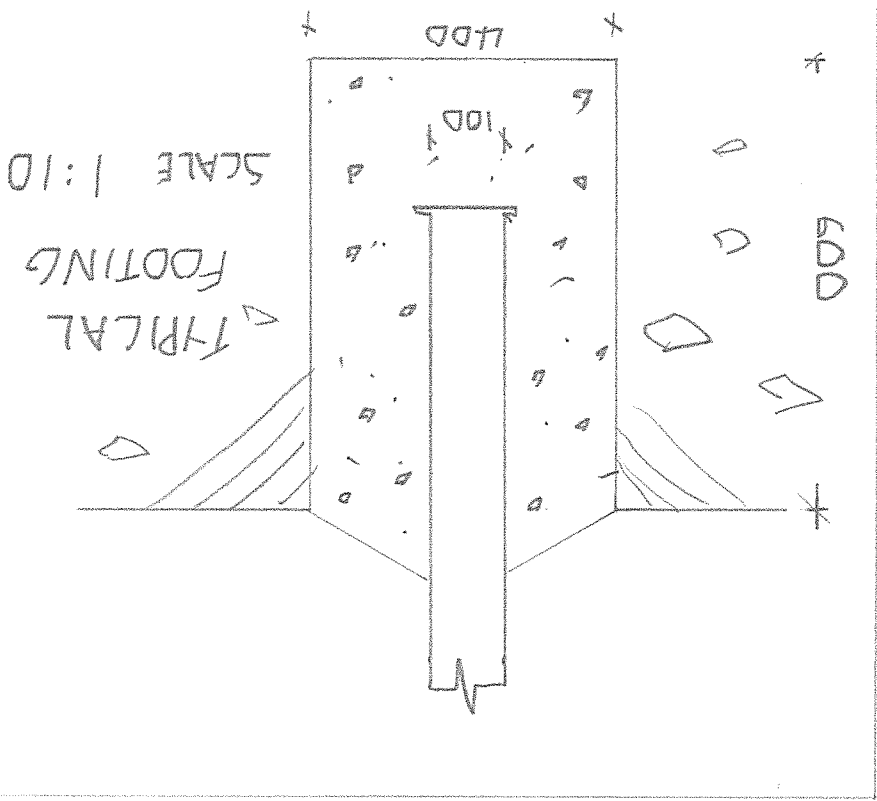

REVISION: A	CLIENT: PAUL VAN DRAANEN	PROPOSED VERANDAH 16 POPES RD GYMPIE	PROPOSED FLOOR PLAN	DRAWN BY: DANIEL ARLHER	DATE: 25/06/20
				DATE: 25/06/20	
				SCALE 1:100	
				SHEET NO. 2	

