
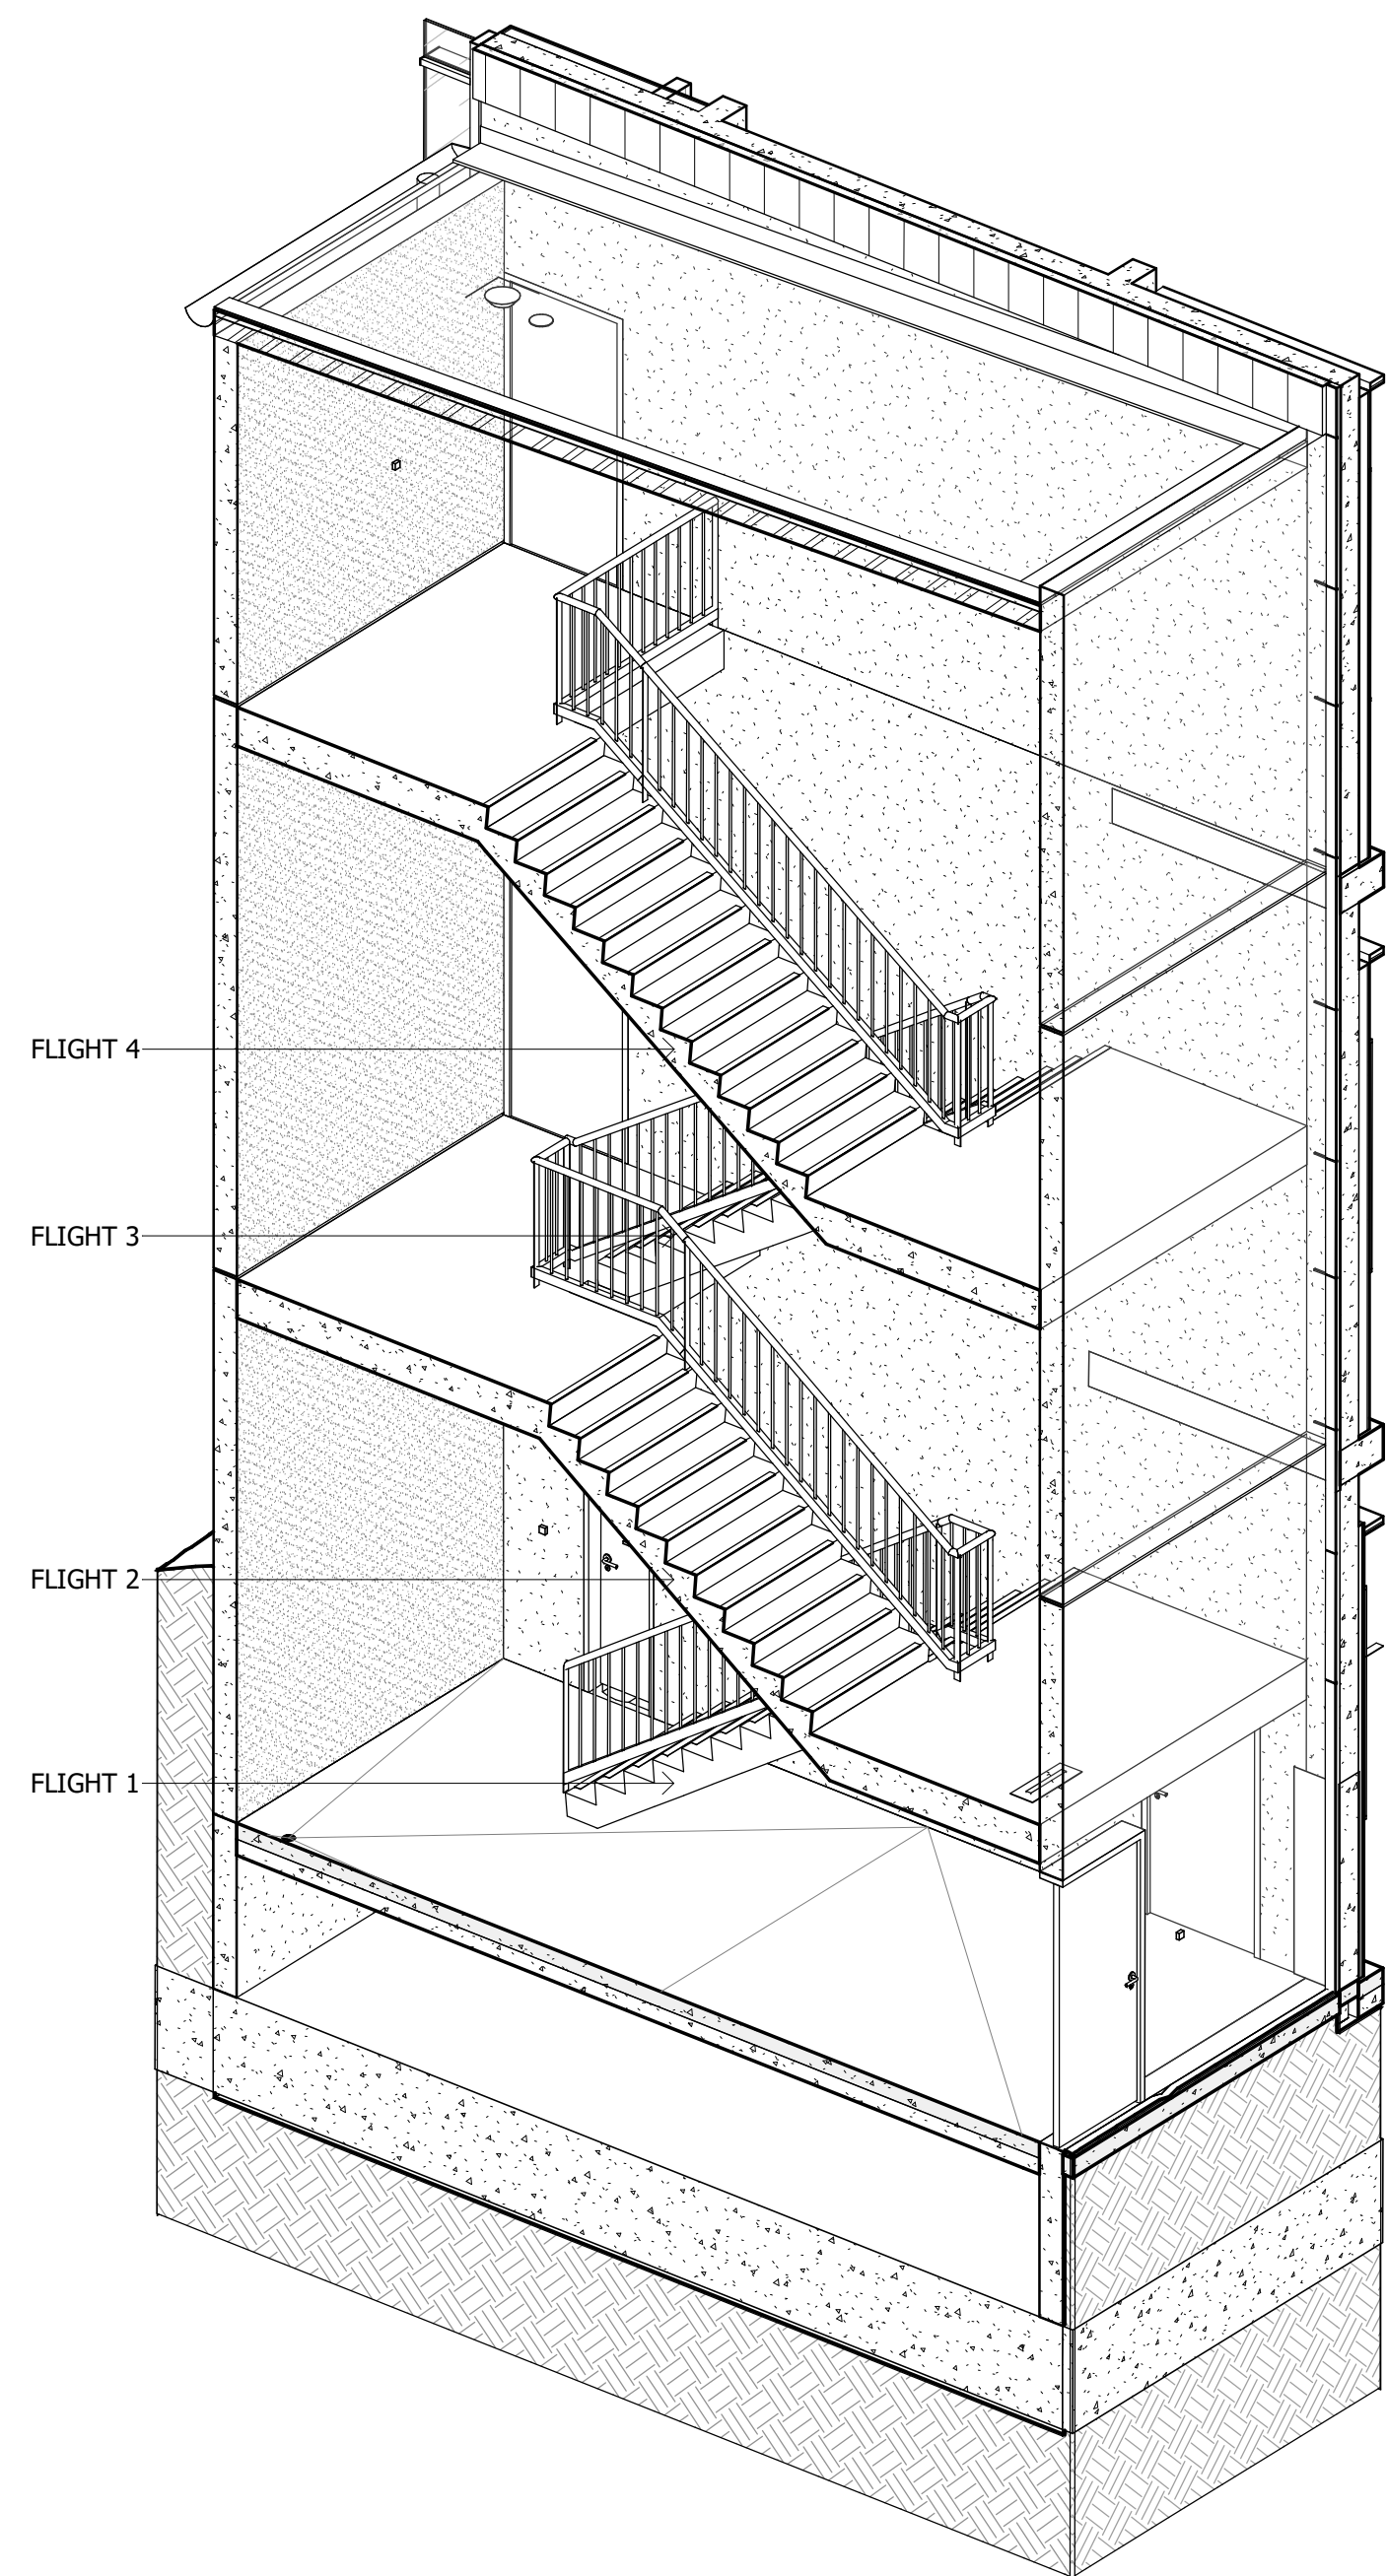
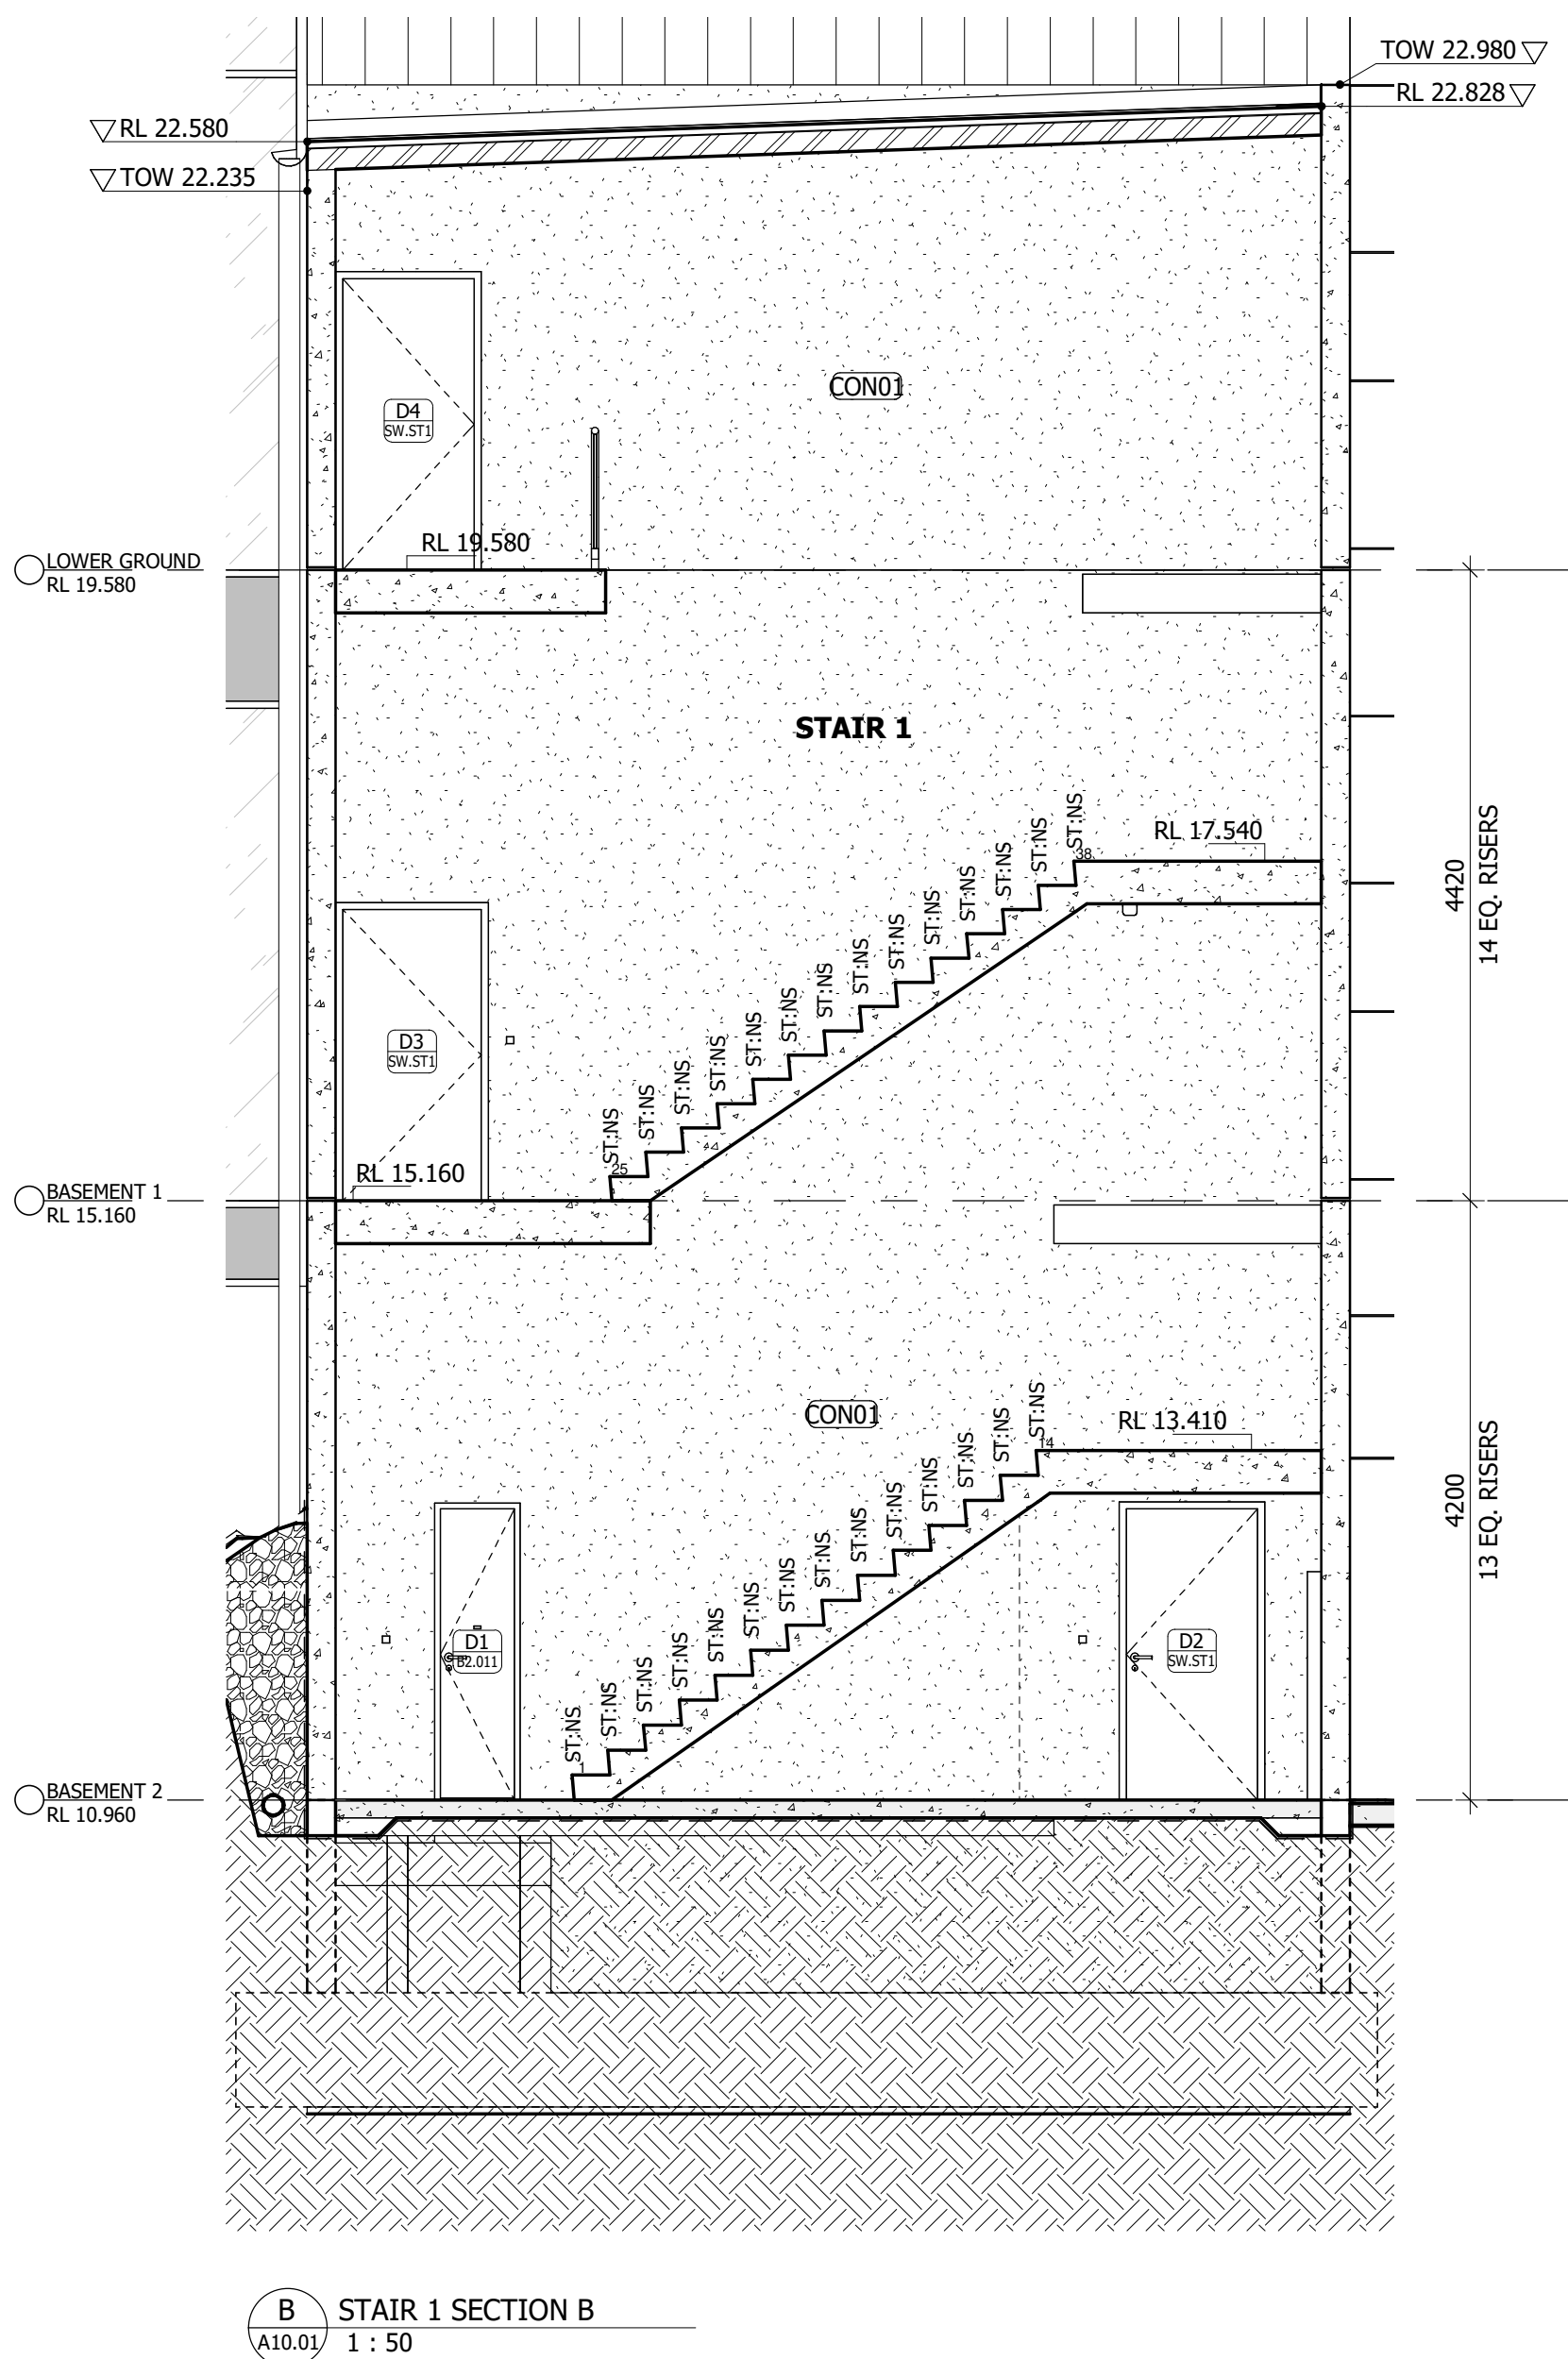
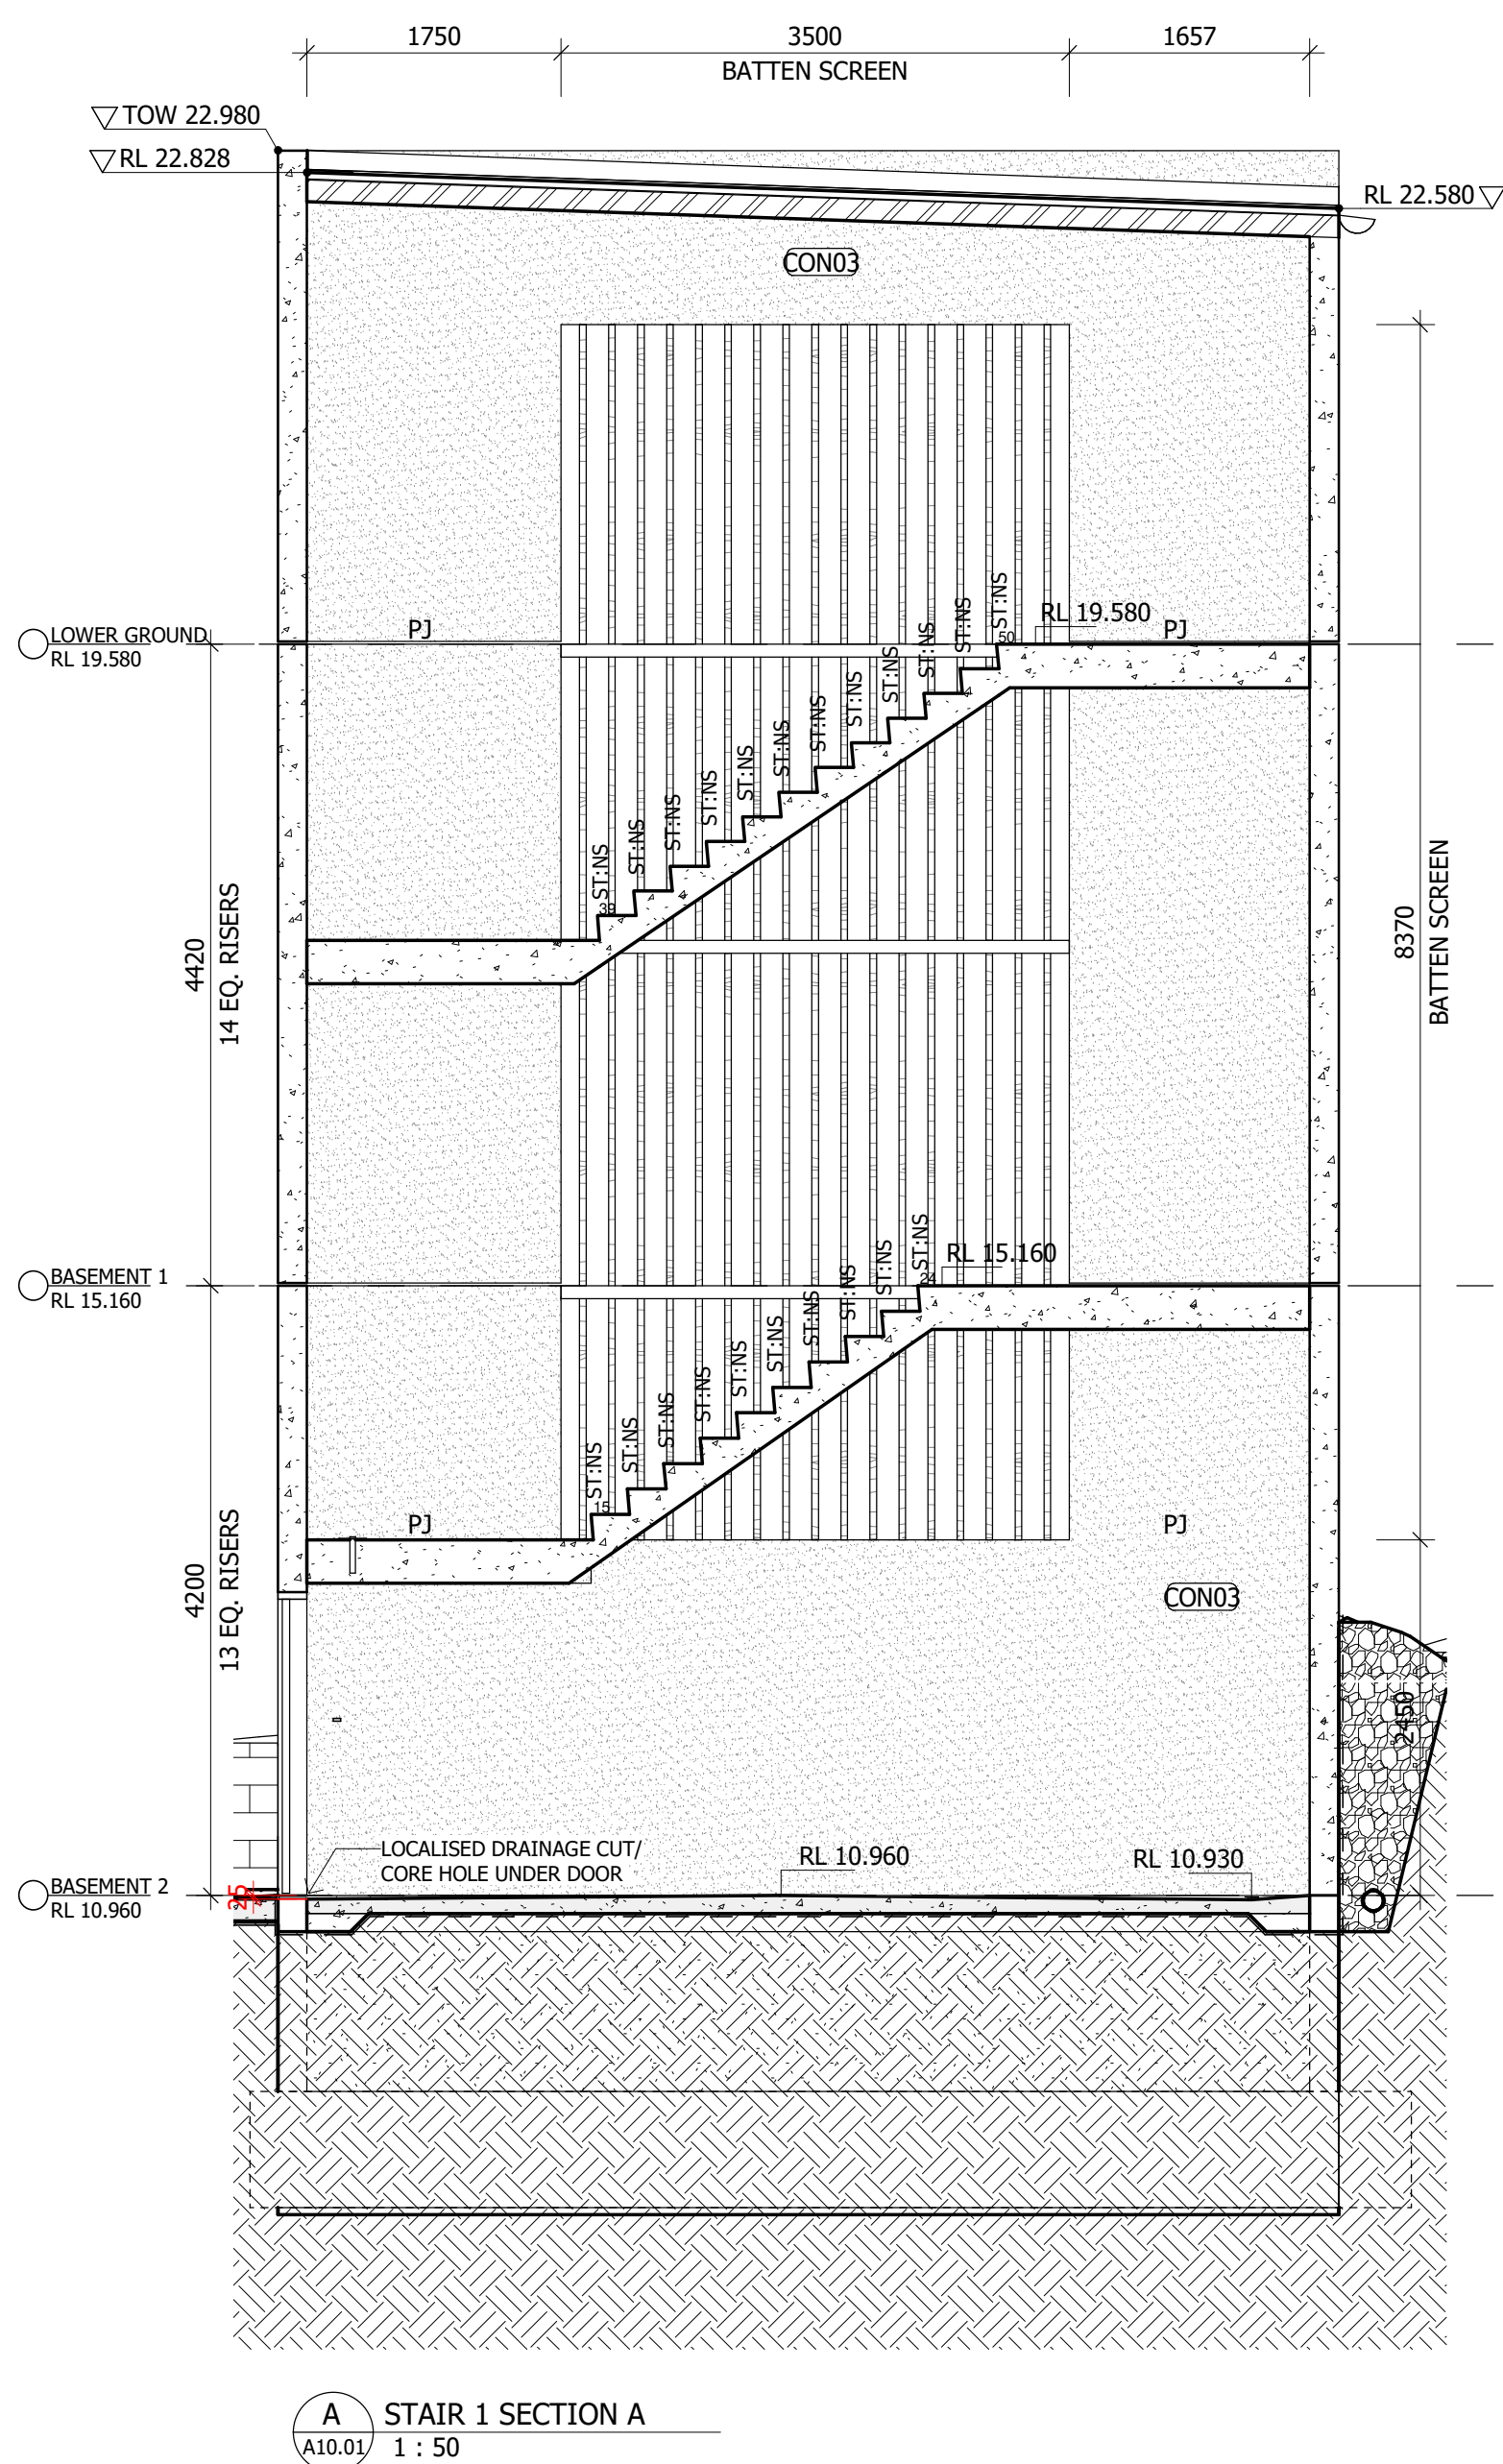


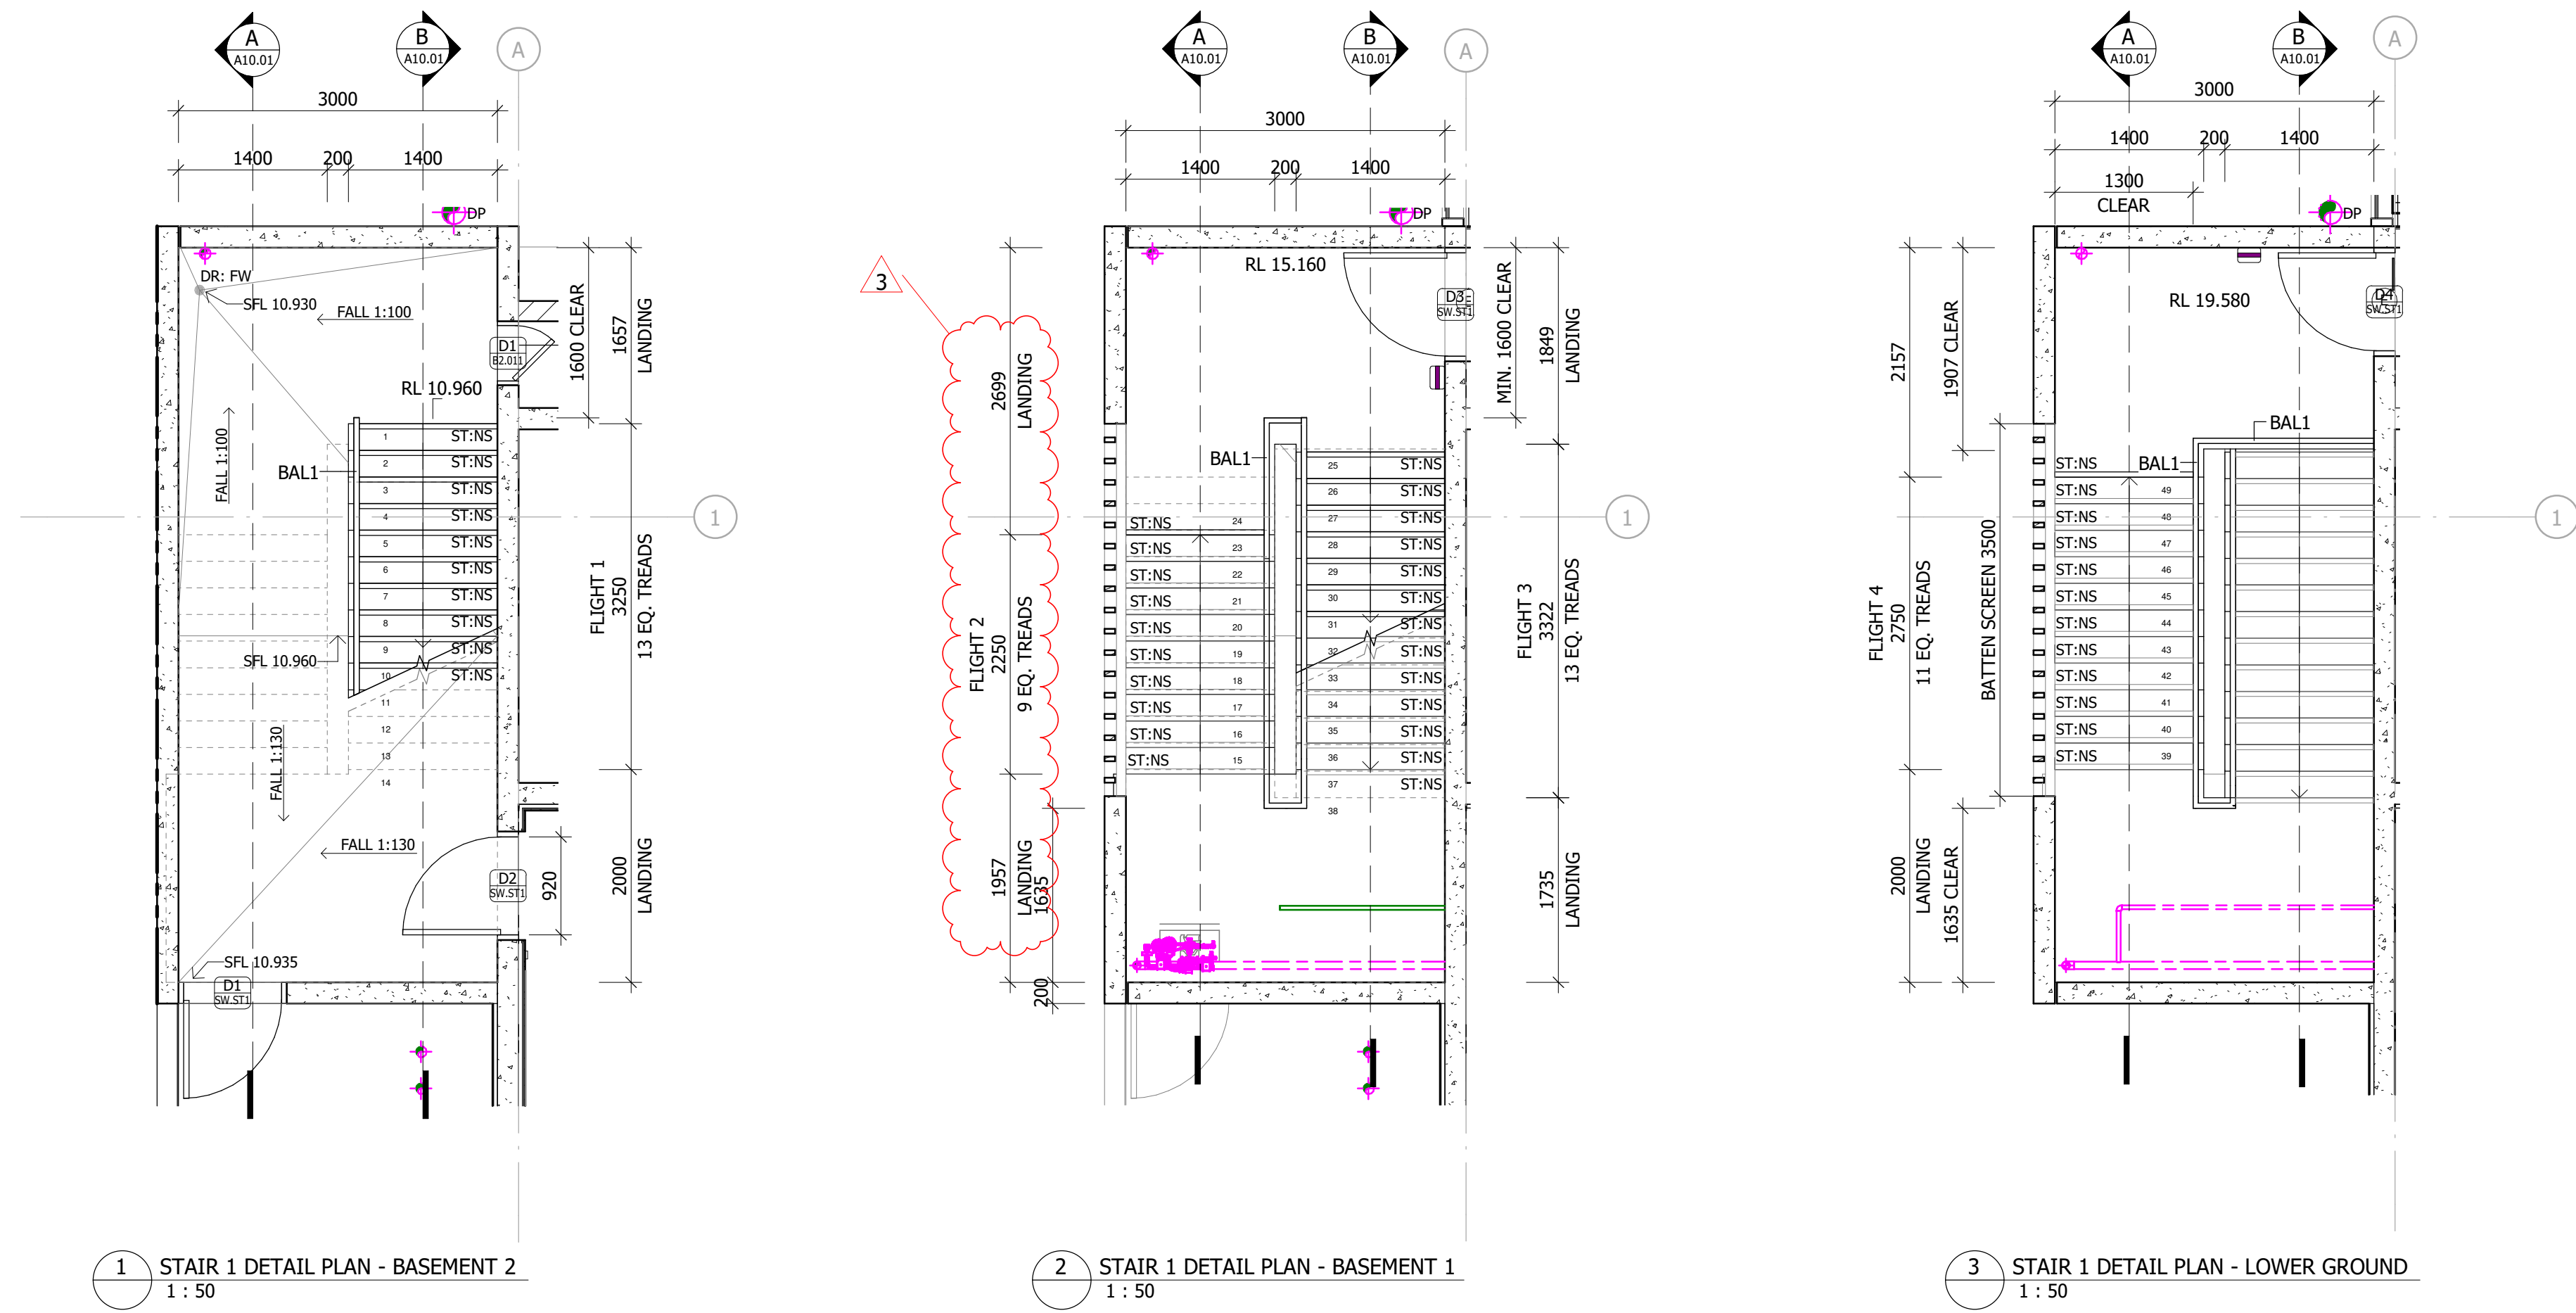

FOR CONSTRUCTION
FOR USE DURING CONSTRUCTION

AMENDMENTS

ISSUE DATE	SUBJECT	AUTHORISED
0 10/06/2022	ISSUE FOR TENDER	RB
1 11/04/2023	ISSUE FOR CONSTRUCTION	NC
2 24/07/2023	REVISED SHORING WALL & ROOF RL's ADDED	SL
3 06/11/23	CORRECTED DIM	SL

DRAWINGS INDEXING SYSTEM

FOR BUILDING AND ASSET SERVICES USE ONLY

☐ CEILING PLANS	☐ MISCELLANEOUS DETAILS
☐ CONSTRUCTION DETAILS	☐ OTHER
☐ ELEVATIONS	☐ PLAY STRUCTURES
☐ EXTERNAL WORKS	☐ ROOF PLAN
☐ FITOUTS	☐ SECTIONS
☐ FLOOR PLAN	☐ SETOUT PLAN
☐ FURNITURE & EQUIPMENT	☐ SITE PLAN
☐ HYDRAULICS	☐ STANDARDS
☐ MASTER PLAN	



Client
Gold Coast Health
always care



The information contained in this document is copyright and may not be used or reproduced for any other project or purpose.
We warrant that the information and levels on site and report any discrepancies to dwp for direction prior to the commencement of work. See typical dimensions only. Do not scale from drawings.
Drawings are to be read in conjunction with all other contract documents.
Any contract documents have the authority of contract and shall prevail over all drawings issued electronically. The drawing shall not be used for construction unless written 'For Construction' and authorised for issue.
Registered Business Name: Dep. Australia (A/NZ) 12 188 325 118
ALL RIGHTS RESERVED - Reproduction prohibited unless authorised in writing.

21-0217

CONSULTANT PROJECT NUMBER

S LOGUE 06.11.23

DRAWN DATE

N CARTER 06.11.23

DISCIPLINE TEAM LEADER DATE

R. Bridgefoot 06.11.23

AUTHORISED FOR ISSUE DATE

GOLD COAST HEALTH

SECURE MENTAL HEALTH
REHABILITATION UNIT

STAIR DETAILS - STAIR 1

SCALE 1:50 AT B1 SIZE

FILE RECORD

MASTER SITE NUMBER

52190

CLIENT REFERENCE NUMBER

974

DRAWING NUMBER

83556/ CN / A10.01

ISSUE

3

SHEET NO

1:50 0 10 25m