


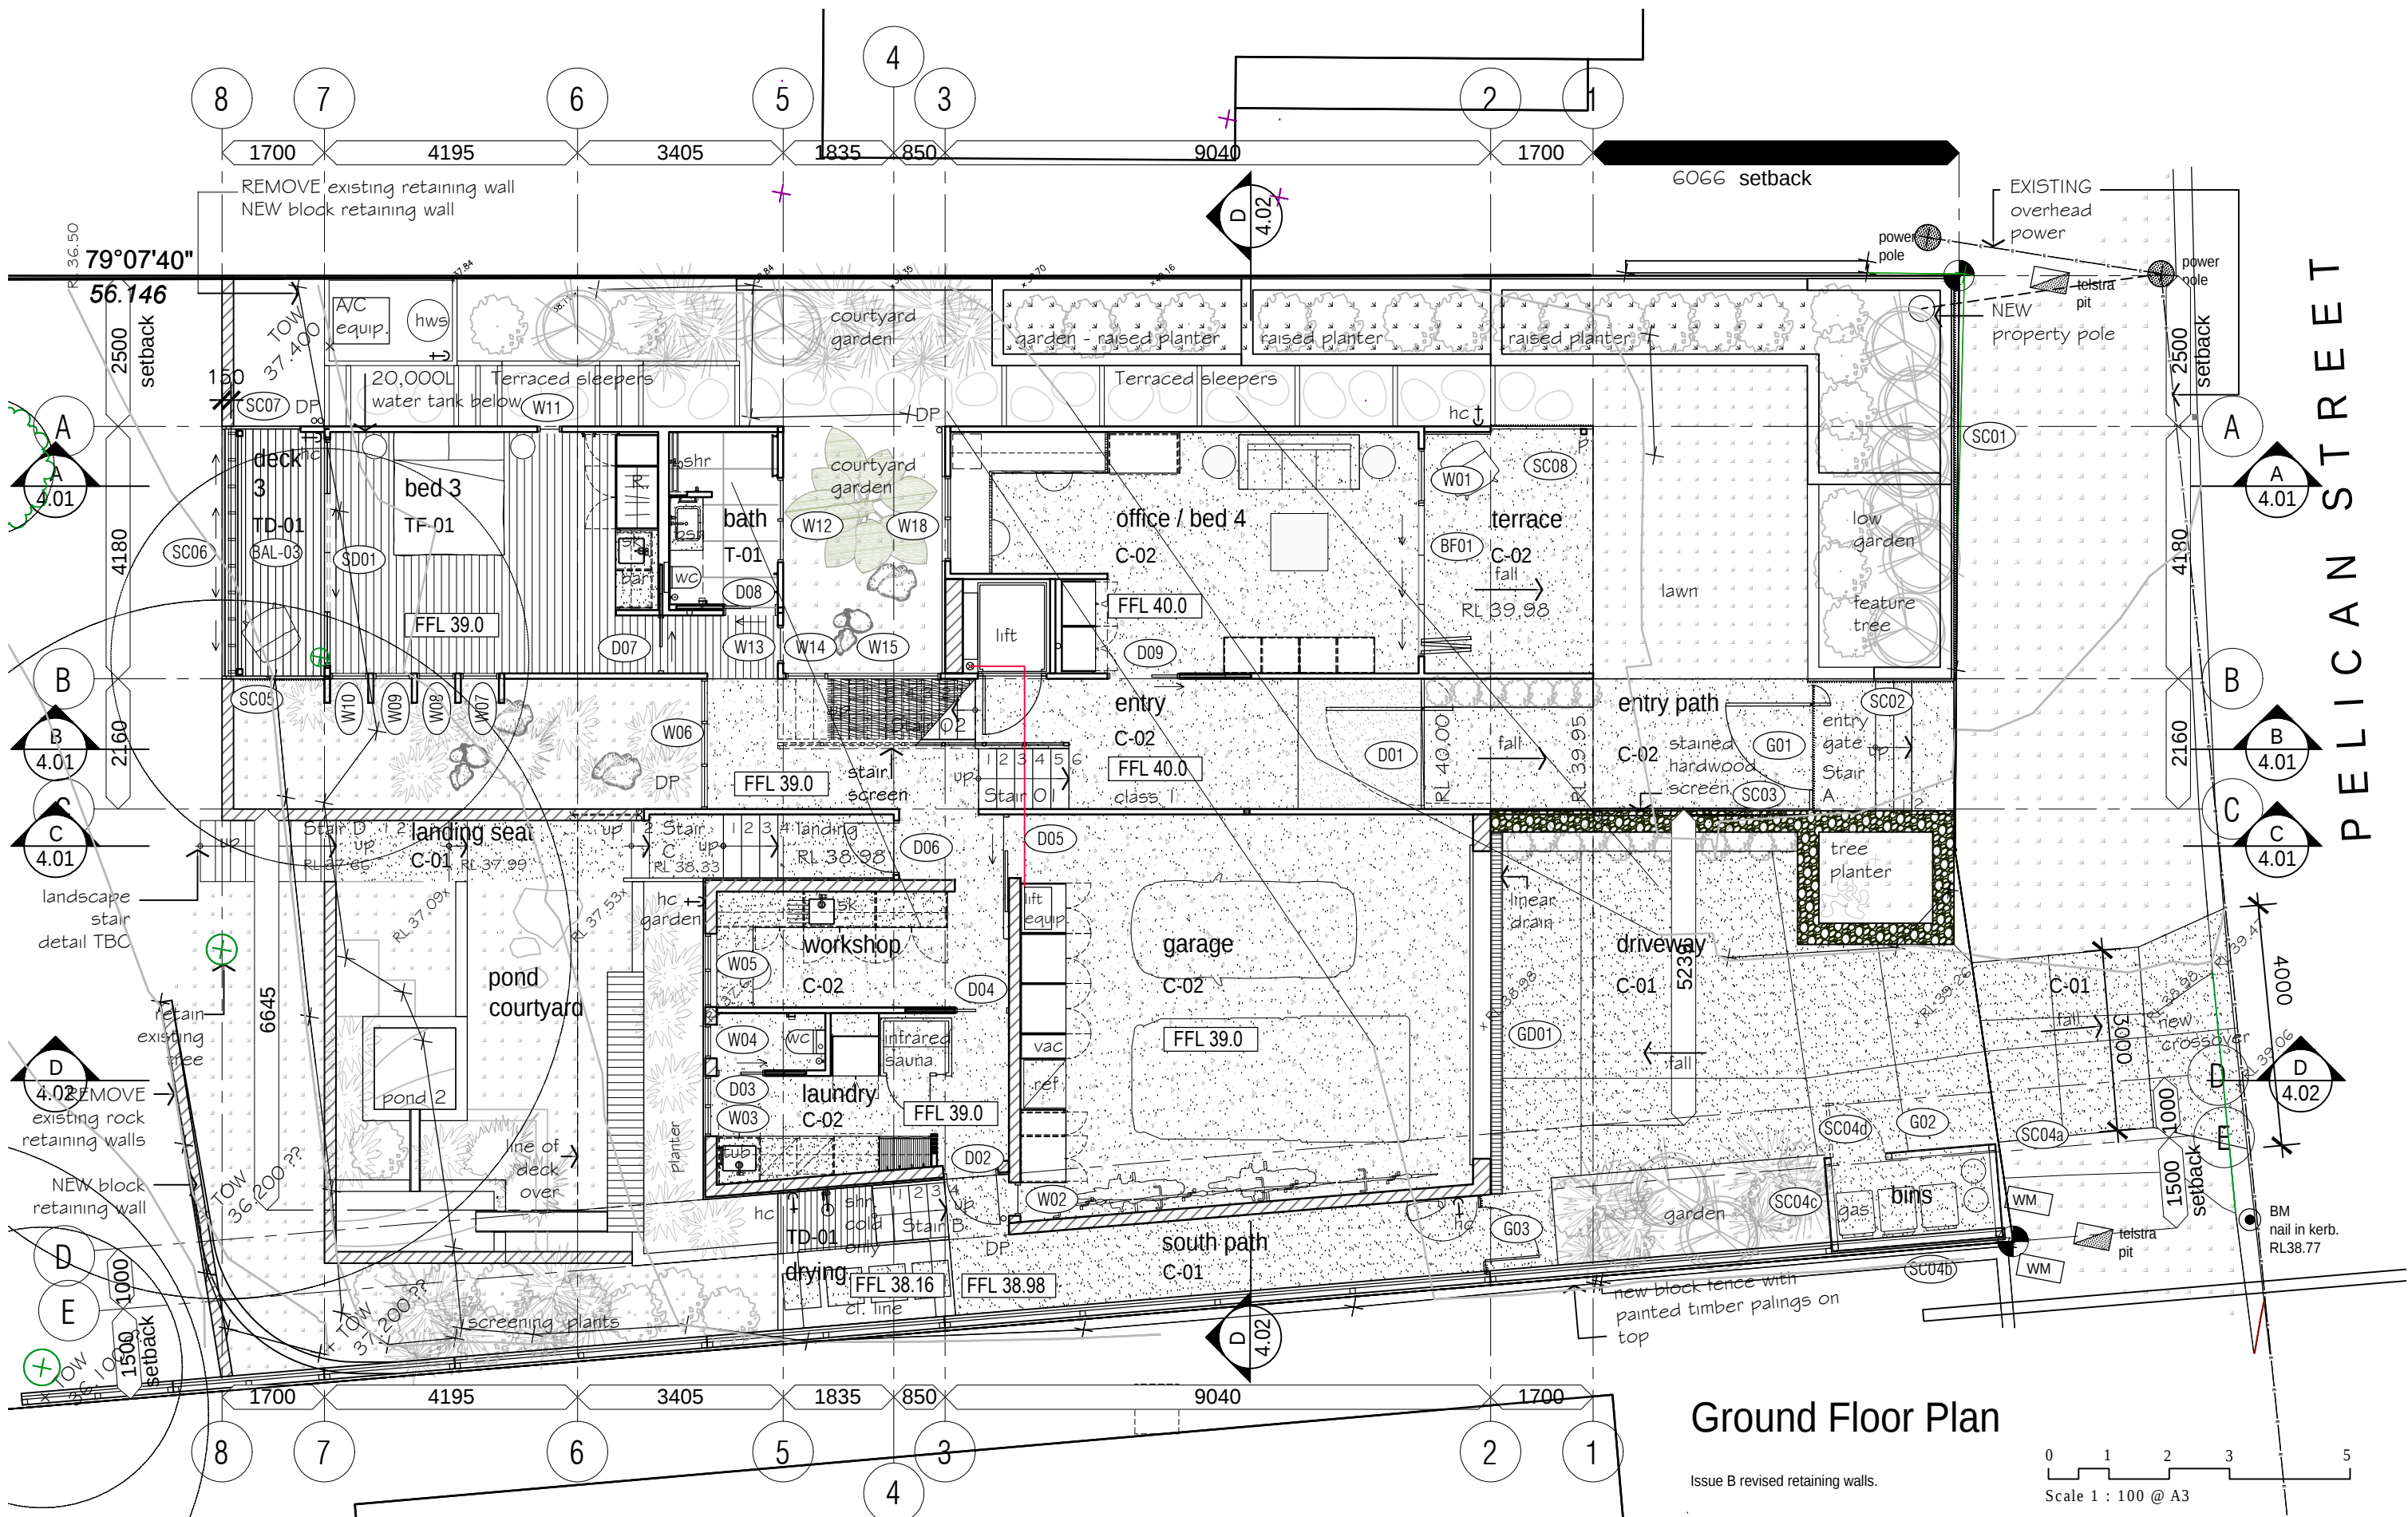

TIM DITCHFIELD ARCHITECTS


po box 603 noosa heads qld 4567
ph 07 5455 4808
email studio@tdarc.com.au
abn 85 114 469 395
reg no 002195

This drawing is subject to copyright and cannot be reproduced in any medium without the written permission of Tim Ditchfield Architects

project
new house
42 Pelican Street, Peregrine Beach

client
M. Sullivan & A. Kada

issue	date	details
A	29/08/22	For construction
B	17/10/22	For Construction

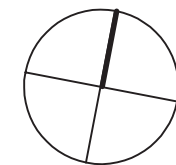

drawing
working drawings
ground floor plan
LIFT OPTION1

proj no.
1924

dwg no.
WD 2.01 C