


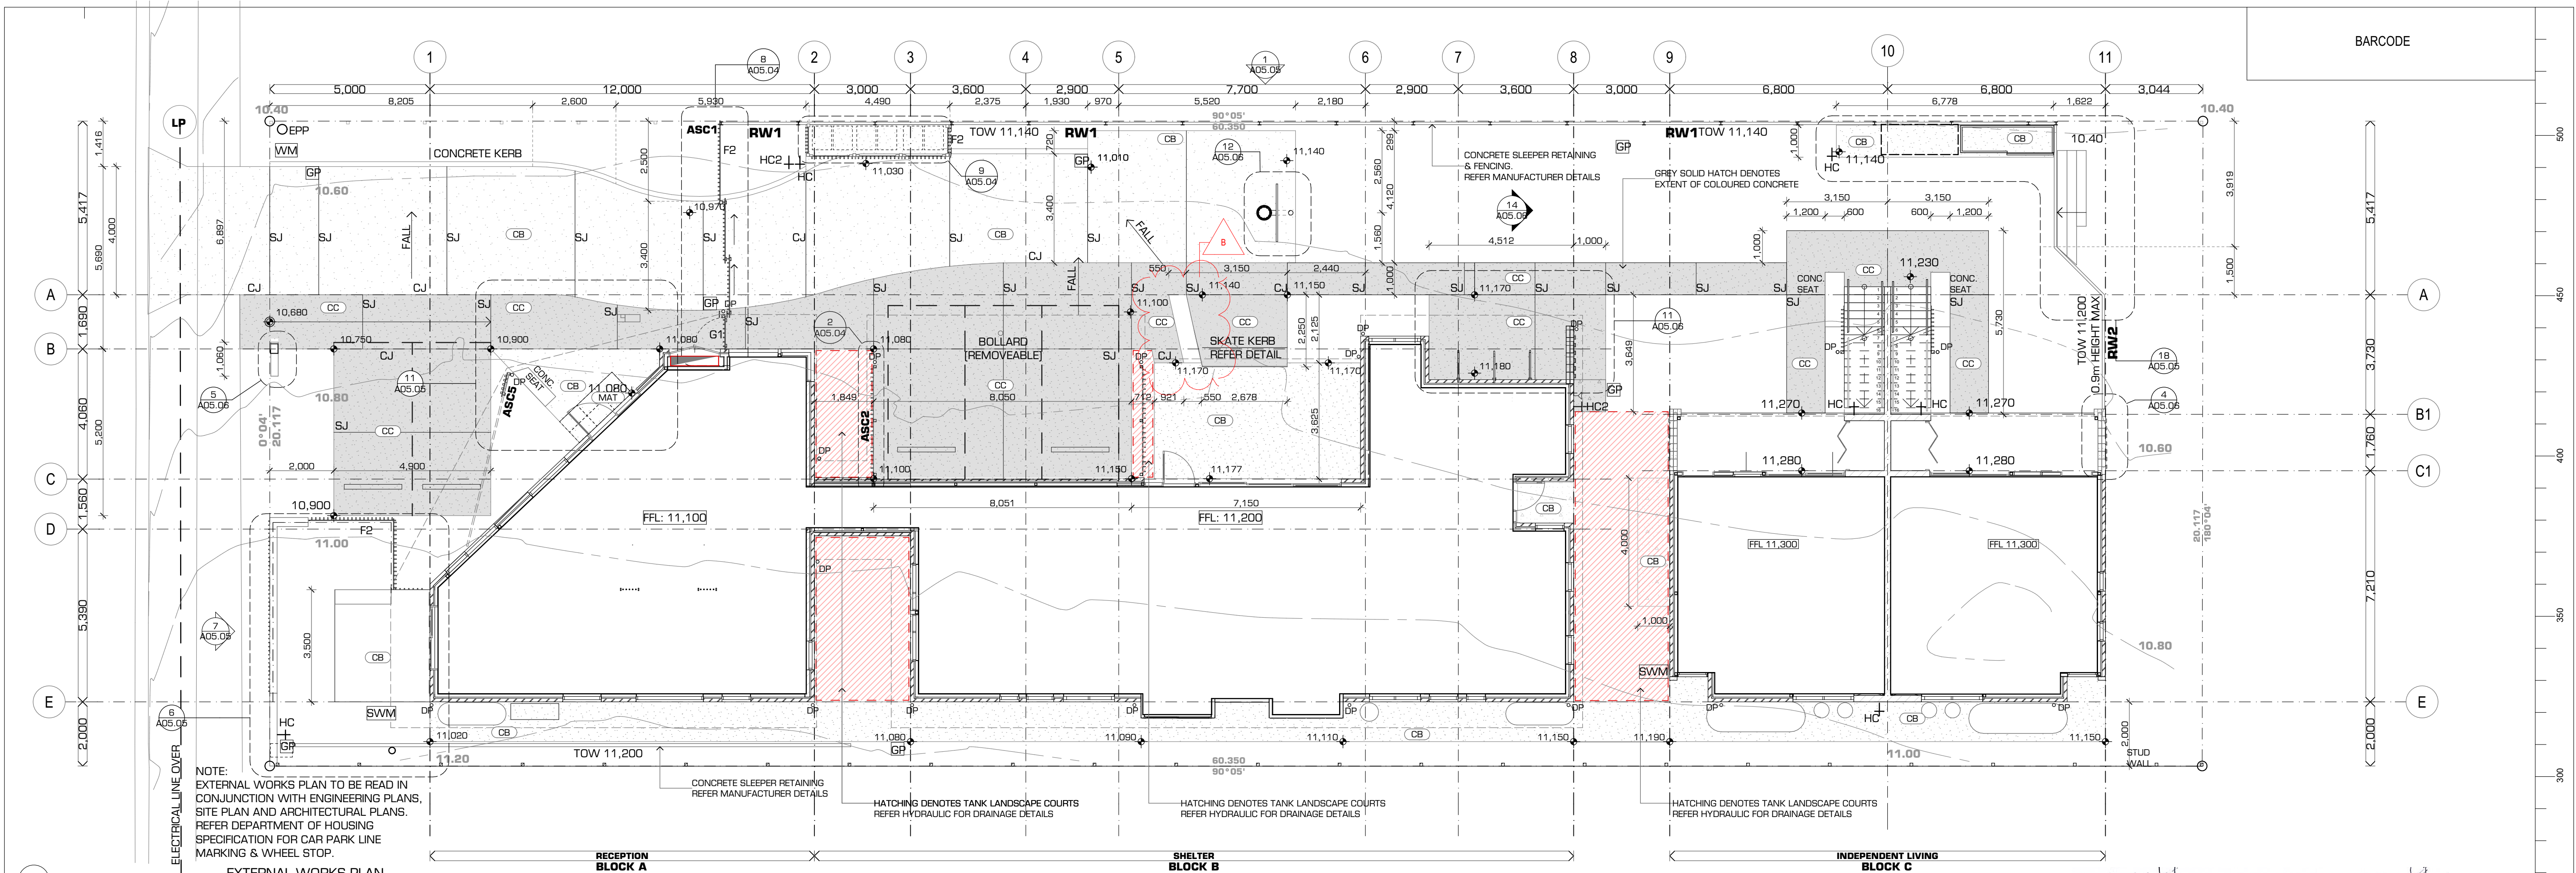

- 1
- EXTERNAL WORKS PLAN
1:100
- SOLAR PV PANEL
SKATER KERB/OUTDOOR SEAT
(CONCRETE)
- BASKETBALL HOOP FIXED TO
CUSTOM POST & EXTENDED
BRACKET (SPALDING RIM WITH
ACRYLIC BACKBOARD)
- NEW HARDWOOD FENCE TO MATCH
EXISTING (REFER PLAN FOR EXTENT)
- WHEELIE BIN STORE
GATE & FENCING 1.8m HEIGHT
- KEY CARD PLINTH
- STANDARD GREY CONCRETE
DRIVEWAY



AERIAL NORTHWEST (FRONT)


- ALUM. BATTEN SCREEN
75X25 ALUM BATTEN @125 CTS MAX
- ALUM SCREEN & BALUSTRADES
- CONCRETE STAIR
- CONCRETE SEAT OFF FORM
- COLOURED CONCRETE FOOTPATH
- CONCRETE SLEEPER RETAINING
- LANDSCAPE TIMBER STEPS/STAIR
STORAGE



AERIAL NORTHWEST (FRONT)

- ALUM. GABLE SCREEN
75X25 ALUM BATTEN @125 CTS MAX
ON STEEL TRUSS FRAME
SUN SHADING TRELLIS
EXISTING TIMBER FENCE
- NEW BRICK FENCE
- ALUM. BATTEN FENCE
75X25 ALUM BATTEN @125 CTS MAX
BRICK PLINTH
- ALUM. BATTEN FENCE
75X25 ALUM BATTEN @125 CTS MAX
LETTER BOX ON BRICK PLINTH
- COLOURED CONCRETE

- BASKETBALL HOOP & BACKBOARD
150DIA. BASKETBALL HOOP STEEL
POST CAST IN CONCRETE FOOTING
+ STAND OFF STEEL BRACKET
CONCRETE SKATER KERB/SEAT
- BICYCLE STORAGE WITH OVERHEAD
SURFBOARD STORAGE BRACKET
- CONCRETE SLEEPER RETAINING
- NEW HARDWOOD TIMBER FENCE
TO MATCH EXISTING. 1.8M HEIGHT

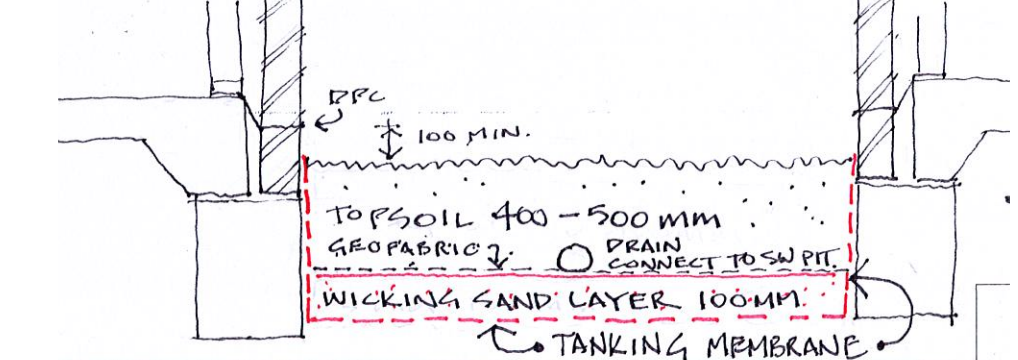

2 TANK LANDSCAPE COURT SECTION

FABRIC SOLUTIONS (LANKE - 1800 039 996)
MEMBRANE:
DURAPOND 0.5mm LINER OVER PROTECTIVE GEOTEXTILE UNDERLAY
ALSO PROVIDE GEOFABRIC SEPERATER LAYER BETWEEN SAND AND TOPSOIL
REFER HYDRAULIC ENGINEERS FOR DRAINAGE DETAILS

LEGEND (SITE PLAN)	
CB	CONCRETE BROOM FINISH
CC	COLOURED CONCRETE BROOM FINISH
CH	CONCRETE HONED FINISH
MAT	RECESSED COIR MAT
HW	HOT WATER UNIT REFER HYDRAULIC
LP	EXTG LIGHT POST/ELECTRICAL POWER POLE
TEL	TELSTRA PIT
PP	EXTG POWER POLE
EPP	ELECTRICAL PROPERTY POLE TO ELEC. ENGINEER SPEC.
GP	GRADED STORMWATER PIT VEHICLE GRADE, HEEL SAFE GRATING ON DRIVEWAY.
G1	PEDESTRIAN GATE (ONE WAY SECURITY) EMERGENCY EGRESS
G2	VEHICLE SLIDING GATE
S1	FINLAYSON'S STEP STRINGERS HOLD 3 TREAD - CAST IN
HC	HOSE COCK. FED FROM IRRIGATION RAINWATER TANK
HC2	HOSE COCK. TOWN WATER
SWM	SUB-WATER METER REFER HYDRAULIC
SJ	SAWN JOINT
CJ	CONSTRUCTION JOINT. BUTTED
RW	CONCRETE SLEEPER RETAINING WALL WITH AGGREGATE + GEO DRAIN BACKING
WS	WHEEL STOP TO COMPLY AS9980.1
F	NEW HARD TIMBER FENCE TO MATCH EXTS. 1800 HEIGHT

DRAWINGS INDEXING SYSTEM FOR BUILDING AND ASSET SERVICES USE ONLY	
☐ CEILING PLANS	☐ MISCELLANEOUS DETAILS
☐ CONSTRUCTION DETAILS	☐ OTHER
☐ ELEVATIONS	☐ PLAY STRUCTURES
☐ EXTERNAL WORKS	☐ ROOF PLAN
☐ FITOUTS	☐ SECTIONS
☐ FLOOR PLAN	☐ SETOUT PLAN
☐ FURNITURE & EQUIPMENT	☐ SITE PLAN
☐ HYDRAULICS	☐ STANDARDS
☐ MASTER PLAN	

AMENDMENTS			AUTHORISED
ISSUE	DATE	SUBJECT	
A	3/10/2019	Blue Store amended, Bin Store amended	
B	11/10/2019	SHELVING AMENDED	

Queensland Government
Department of Housing and Public Works

JT DRAWN	1/10/2019 DATE
JT DISCIPLINE TEAM LEADER	1/10/2019 DATE
Paul Arm	1/10/2019 DATE
AUTHORISED FOR ISSUE	

WCA
Building Regional Queensland
WIN CONSTRUCTIONS QUEENSLAND
2 MAIN STREET, PIALBA, QLD 4555

Push
UNIT 40 110 THOMPSON STREET
BOVEN HILL QLD 4505
T: 07 3252 0949 E: info@push.net.au

YOUTH SHELTER
42 TAYLOR STREET, PIALBA

EXTERNAL WORKS PLAN

SCALE 1:100	N AT A1 SIZE
MASTER SITE NUMBER	CLIENT REFERENCE NUMBER PN85285
DRAWING NUMBER A01.02/CN /	ISSUE B
	SHEET NO