
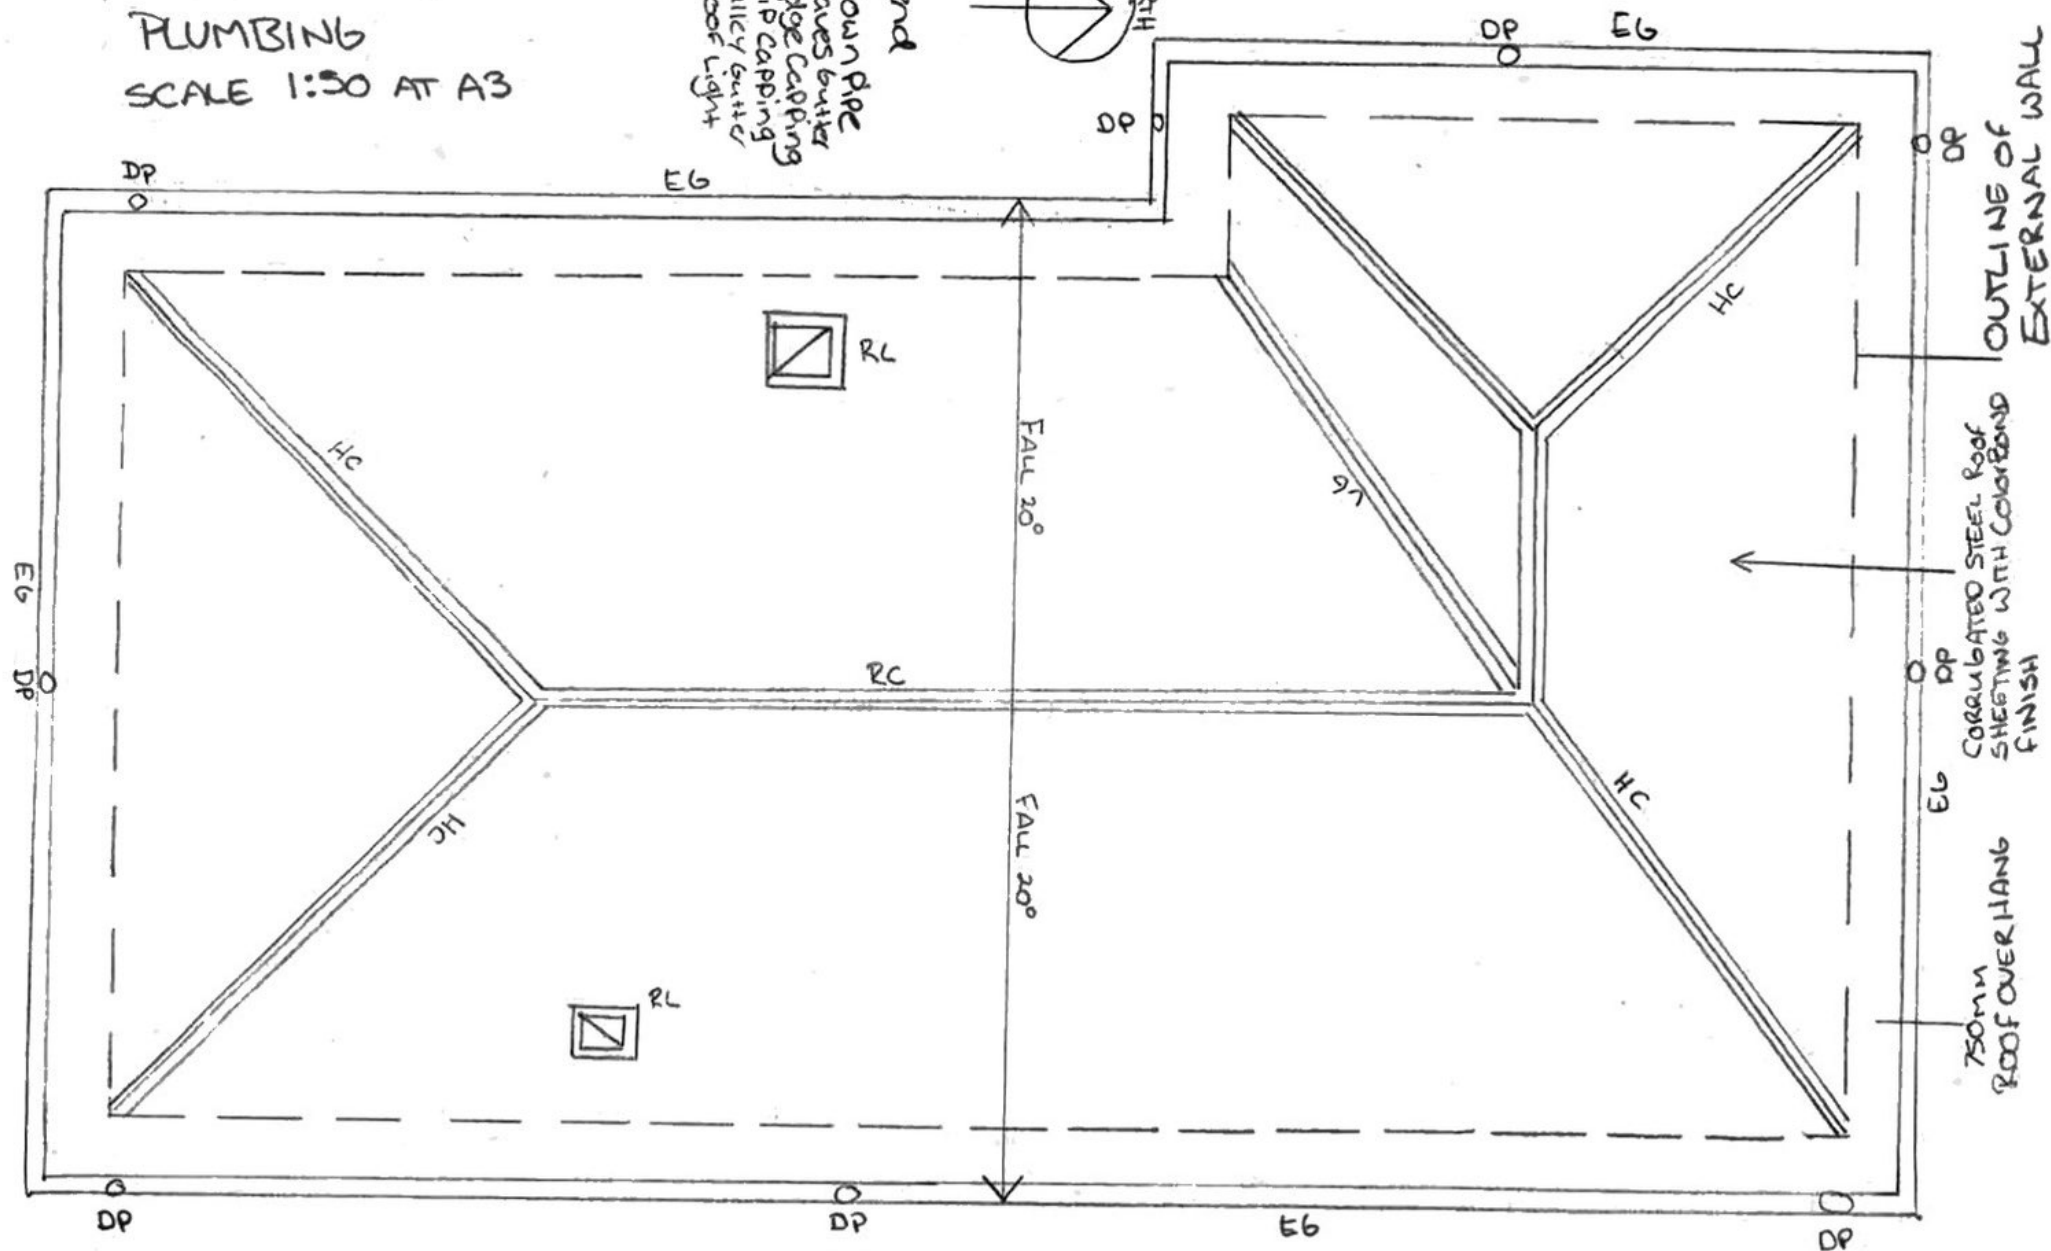


ROOF PLAN AND PLUMBING SCALE 1:50 AT A3

Legend
 DP Down Pipe
 EG Eaves Gutter
 RC Ridge Capping
 HC Hip Capping
 RL Roof Light

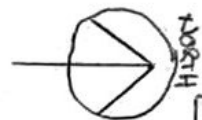

UBX110	RETIREMENT HOME	ROOF PLAN	SCALE 1:50	CHLOE MORRIS
--------	-----------------	-----------	------------	--------------