


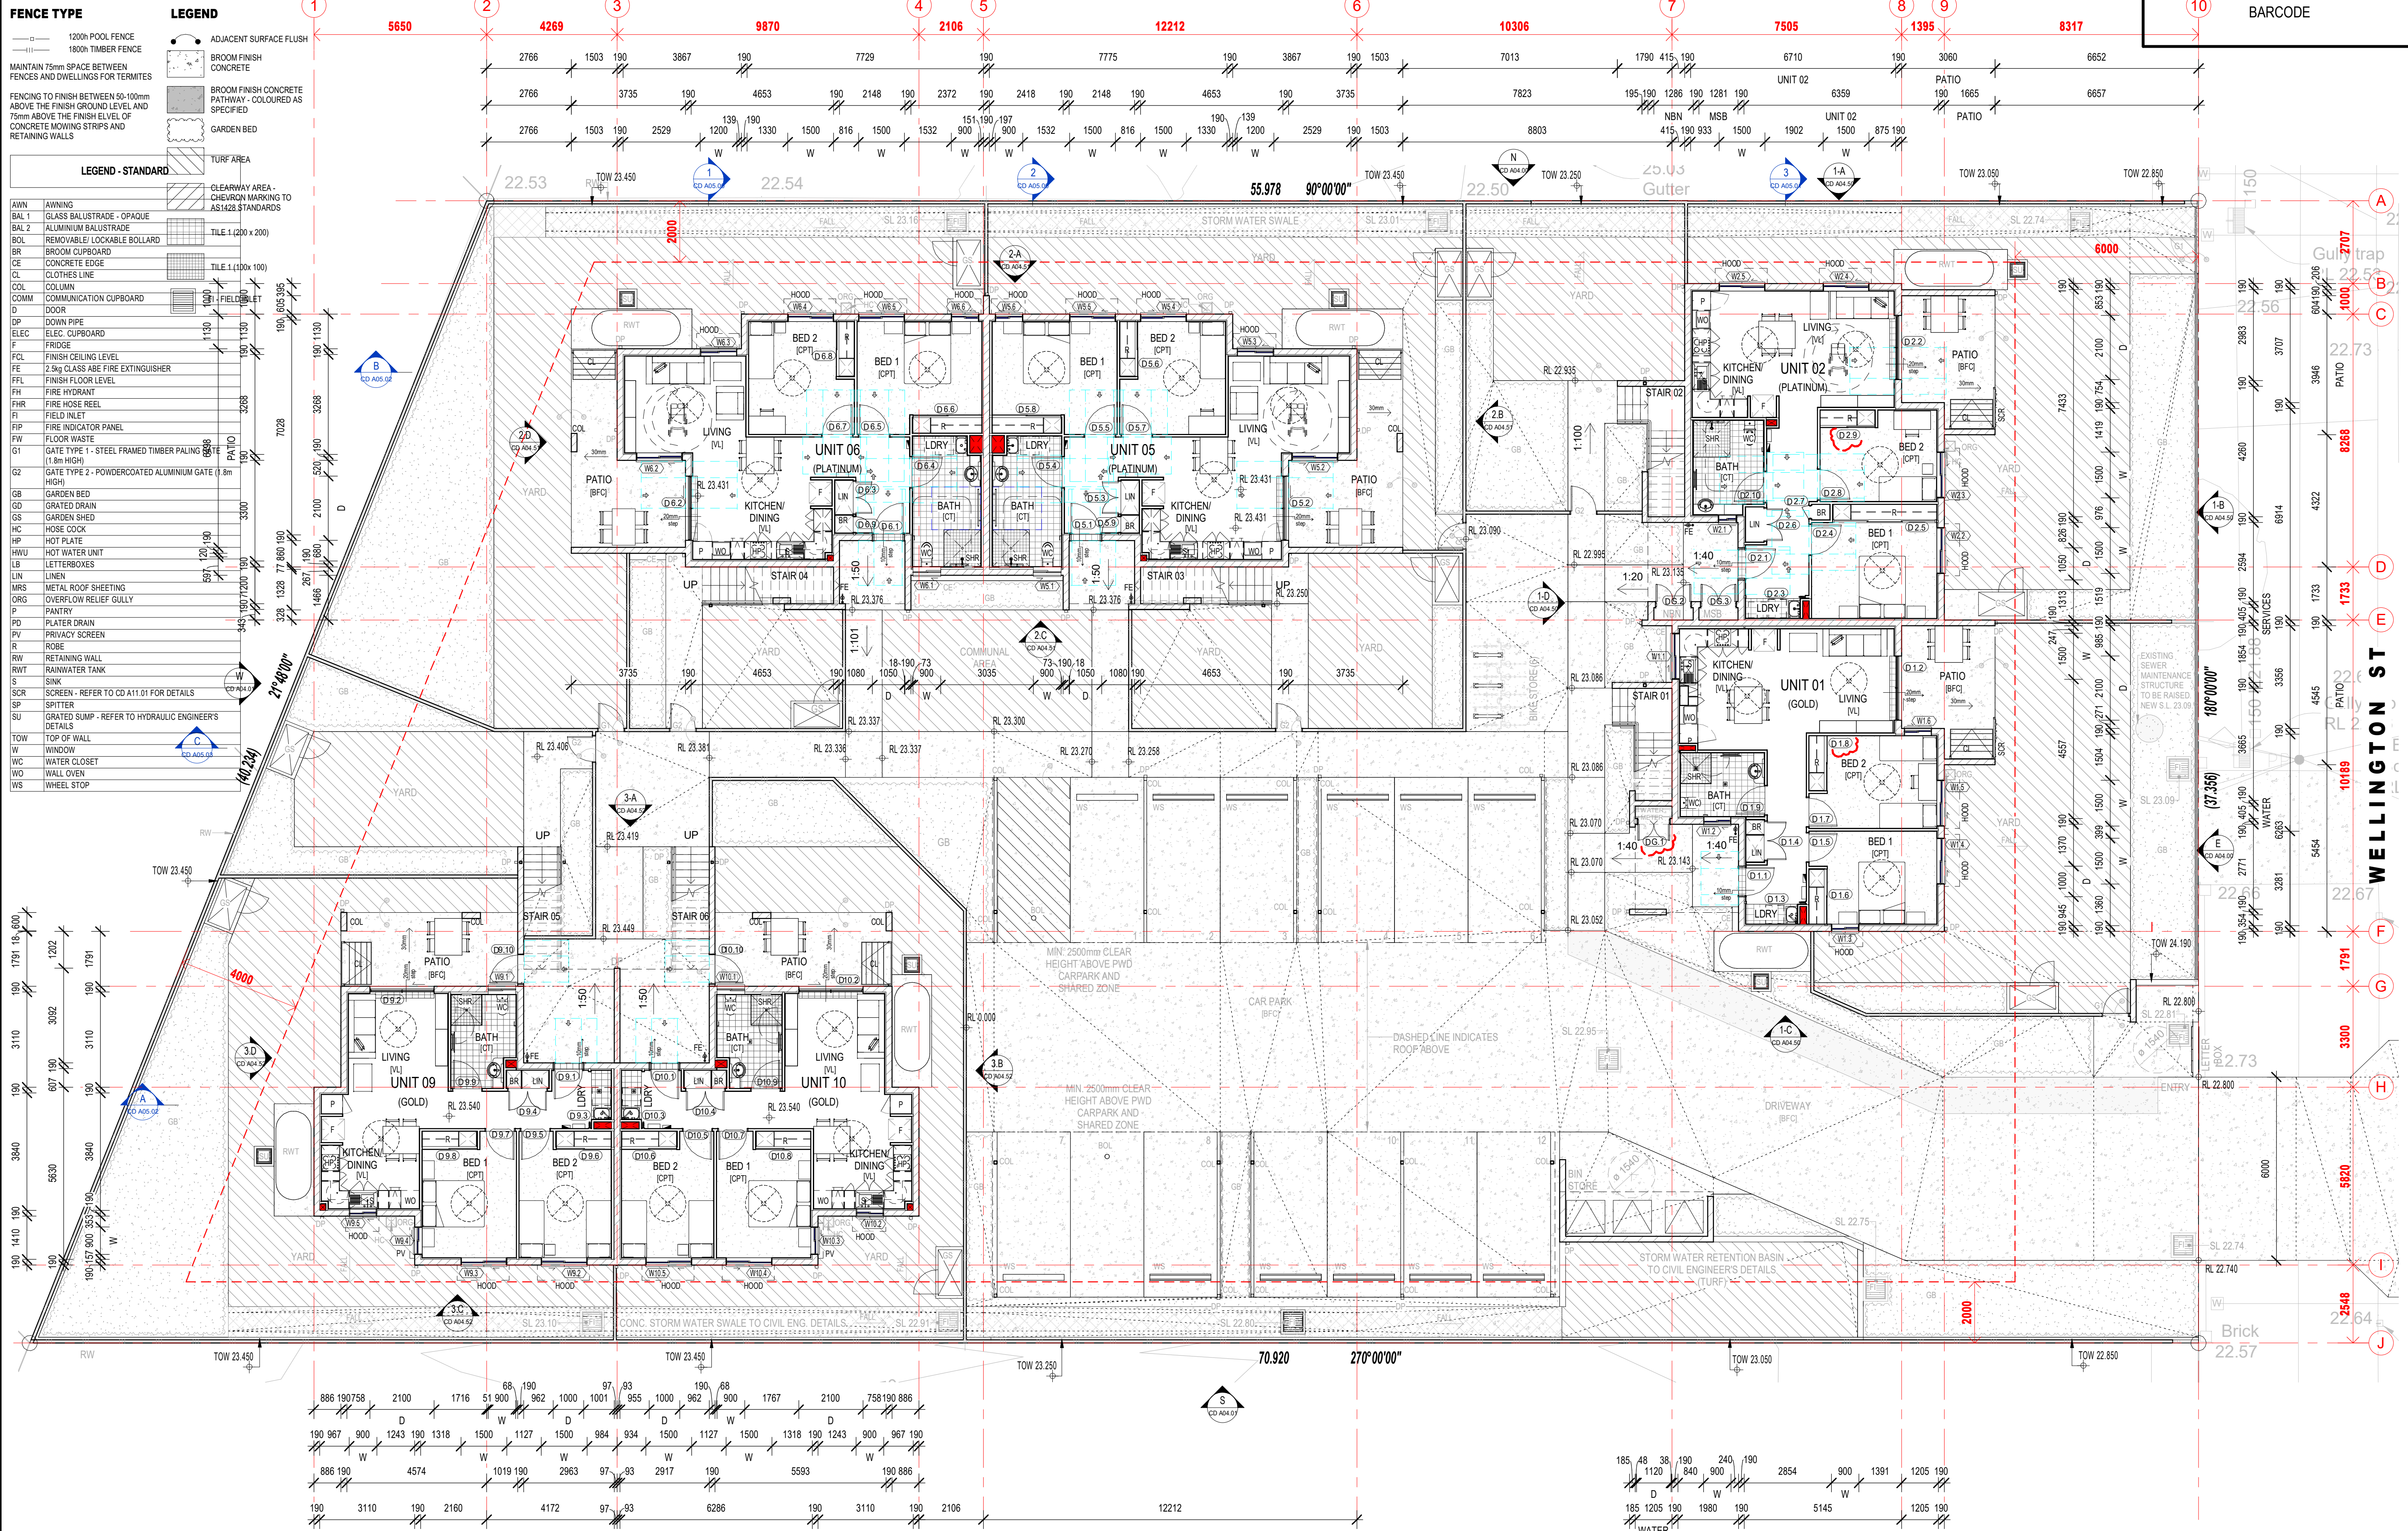

DRAWINGS INDEXING SYSTEM	
FOR BUILD USE ONLY	
☐ CEILING PLANS	☐ MISCELLANEOUS DETAILS
☐ CONSTRUCTION DETAILS	☐ OTHER
☐ ELEVATIONS	☐ PLAY STRUCTURES
☐ EXTERNAL WORKS	☐ ROOF PLAN
☐ FITOUTS	☐ SECTIONS
☐ FLOOR PLAN	☐ SETOUT PLAN
☐ FURNITURE & EQUIPMENT	☐ SITE PLAN
☐ HYDRAULICS	☐ STANDARDS
☐ MASTER PLAN	

AMENDMENTS		
ISSUE	DATE	SUBJECT
3	29.01.2021	COORDINATION ISSUE
4	05.01.2021	60% CD ISSUE
5	17.02.2021	COORDINATION ISSUE
6	24.02.21	100% CD REVIEW ISSUE
7	03.03.21	COORDINATION ISSUE
8	05.03.21	100% CD ISSUE
9	11.03.21	DOOR AMENDMENTS

**Queensland Government**
Department of **Energy and Public Works**
On behalf of Department of
Communities, Housing and Digital Economy

CR	11.03.21
DRAWN	DATE
LN	JAN 2021
DISCIPLINE TEAM LEADER	DATE
LN	
AUTHORISED FOR ISSUE	DATE

**nileport PROJECTS**
**RED DOOR ARCHITECTURE**
1024 MACQUARIE ST, TENERIFFE QLD 4085 P 07 3339 7962
WWW.REDDOORARCH.COM.AU ACN 181 857 019 ABN 14 181 857 019

SOCIAL HOUSING - 12 UNITS
6-8 WELLINGTON ST, BRASSALL
12x UNITS, 2 LEVELS
GROUND FLOOR PLAN

CONSTRUCTION ISSUE

SCALE	AT
1:100	A1 SIZE
MASTER SITE NUMBER	CLIENT REFERENCE NUMBER
DRAWING NUMBER	ISSUE
86698/CD/A02.01	9
SHEET NO	