


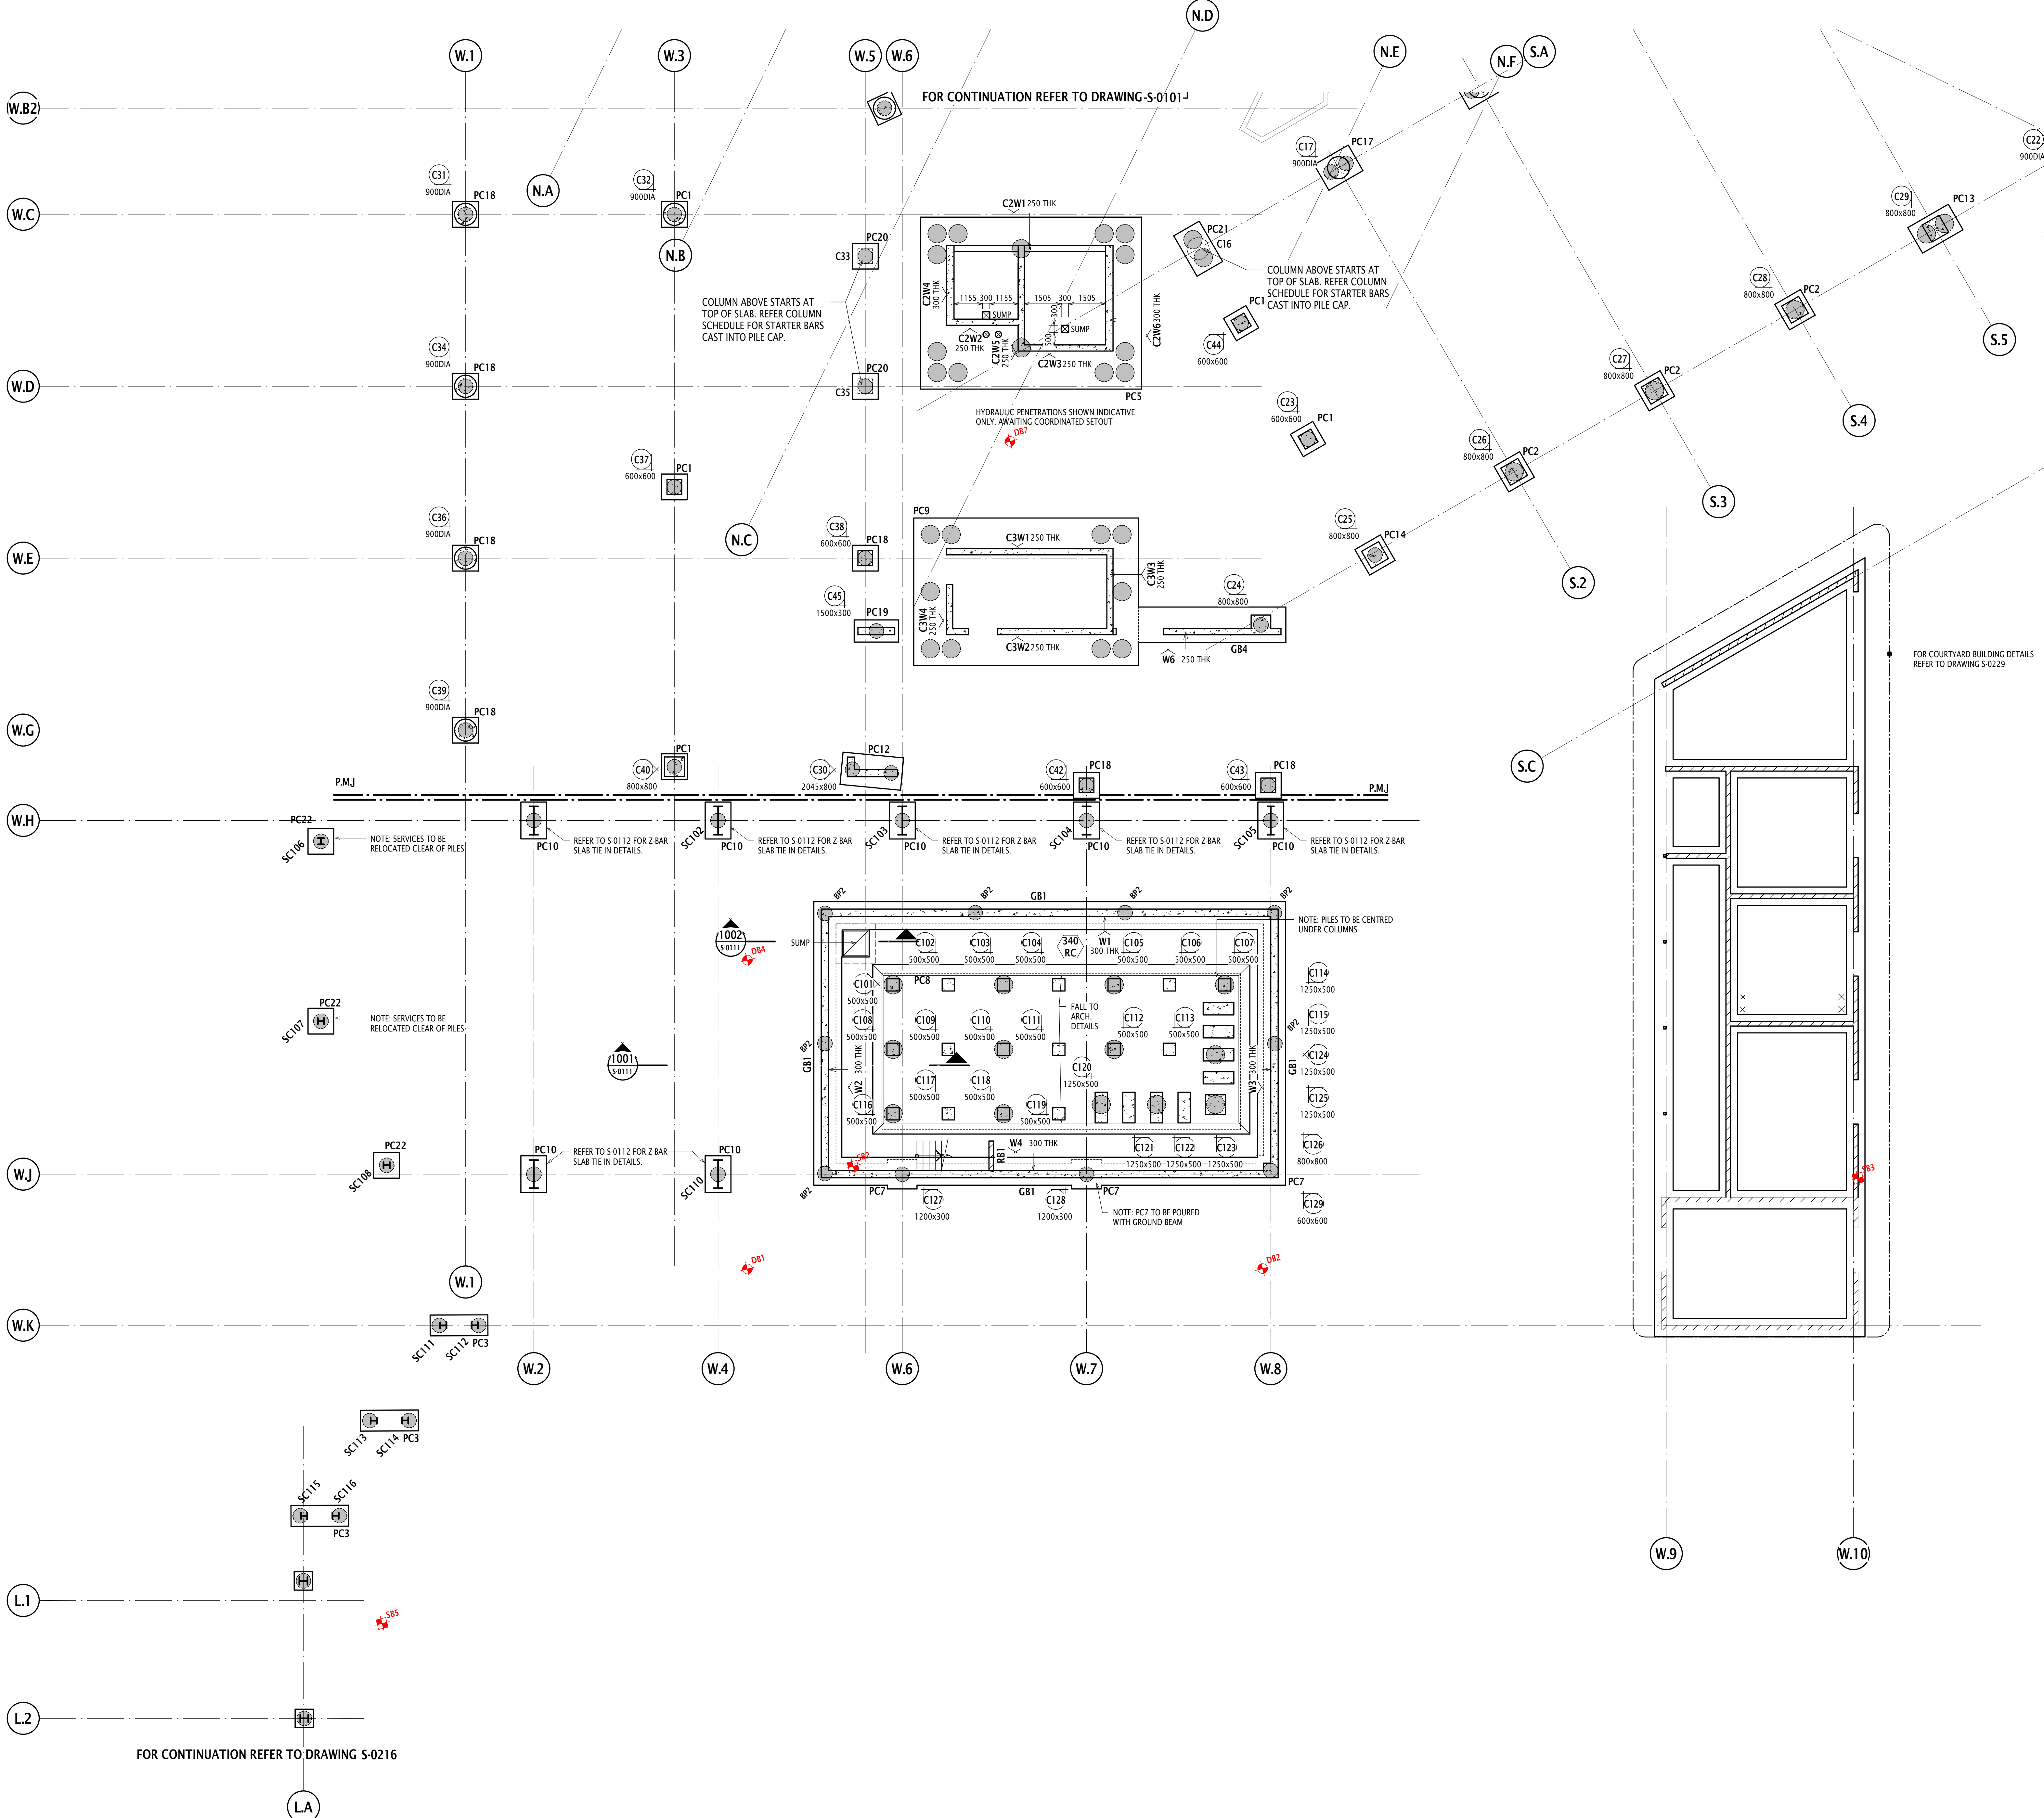

- GENERAL ARRANGEMENT LEGEND:**
- INSTRUMENTED CONCRETE ELEMENT UNDER
 - LOAD BEARING ELEMENT UNDER AND INSTRUMENTED CONCRETE ELEMENT OVER
 - PRECAST ELEMENT OVER
 - BLOCKWORK AND TYPE REFER S-0920 SERIES DRAWINGS FOR SCHEDULE AND TYPICAL DETAILS
 - WET AREA SET DOWN
 - PENETRATION
 - EXTENT OF PROVISIONAL SERVICE PIPE PENETRATION ZONE INCLUDING FIRE COLLARS. PROVIDE TRIMMING REINFORCEMENT TO STANDARD DETAILS. SERVICES SHOP DRAWINGS TO BE SUBMITTED FOR RIG REVIEW
 - FLOOR BOX
 - SLAB STEP
 - SLAB THICKNESS
 - COLUMN NUMBER AND SIZE
 - WALL NUMBER & DIRECTION ELEVATION IS VIEWED
 - SPAN DIRECTION
 - CAST IN PLACE FOR SITE WELD CONNECTION. REFER STEELWORK DRAWINGS FOR DETAILS
 - SAW JOINT
 - TOOLED JOINT
 - ISOLATION JOINT
 - KEYED JOINT
 - DOWELLED JOINT
 - CONSTRUCTION JOINT
 - BLOCK CONTROL JOINT REFER DWG S-0921 FOR DETAILS
 - PERMANENT MOVEMENT JOINT
- NOTE: REFER ARCHITECTS DRAWINGS FOR ALL STEPS AND FALLS IN SLABS**

ABBREVIATIONS

KEY PLAN

CLIMATE DATA

PILE CAP SCHEDULE					
MARK	LENGTH	WIDTH	DEPTH	PILE DIA.	NO. PILES
PC1	1050	1050	600	600	1
PC2	1200	1200	900	750	1
PC3	2350	850	600	600	2
PC4	1050	1050	750	750	1
PC5	9000	7000	1200	750	14
PC6	9780	6645	750	750	8
PC7	1200	1200	750	600	1
PC8	14600	6350	1000	750	13
PC9	9150	6000	1100	750	10
PC10	1500	1050	900	600	1
PC11	2600	1700	900	750	1
PC12	2475	1320	600	600	2
PC13	1900	1200	900	750	2
PC14	1200	1200	900	600	1
PC15	750	750	800	600	1
PC16	6200	900	450	450	2
PC17	1600	1200	900	600	2
PC18	1050	1050	750	600	1
PC19	1800	900	600	600	1
PC20	1050	1050	750	600	1
PC21	1900	1200	900	750	2
PC22	1050	1050	600	600	1

GROUND BEAM SCHEDULE		
MARK	WIDTH	DEPTH
GB1	900	750
GB2	750	600
GB4	1450	900

BORED PIER SCHEDULE	
MARK	PILE DIA.
BP1	750
BP2	600

STRIP FOOTING SCHEDULE		
MARK	WIDTH	DEPTH
SF1	500	600
SF2	1000	600
SF3	750	600

- BORE HOLE LEGEND:**
- SB DENOTES SHALLOW BORE LOCATION
 - DB DENOTES DEEP BORE LOCATION
- BORE LOCATIONS BASED ON SMCC GEOTECHNICAL REPORT: JCU-TIC - REFERENCE No. 3003370 - DATED 17.03.2020**

CONCRETE NOTES:

- REFER NOTES ON COVER SHEET
- MIN CONC. STRENGTH AT 28 DAYS

LOCATION	Pc
PILE CAPS	N40
GROUND BEAMS	N40
STRIP FOOTINGS	N40

LOCATION	COVER
PILE CAPS	50mm
GROUND BEAMS	50mm
STRIP FOOTINGS	50mm

GENERAL NOTES

1. This drawing is the property of Robert Bird Group Pty Ltd and is not to be reproduced or used in any way without the written consent of Robert Bird Group Pty Ltd. The information is provided for the purpose of the project and is not to be used for any other purpose. 

2. DO NOT SCALE DRAWINGS. USE FIGURED DIMENSIONS. REFER TO GENERAL NOTES UNLESS NOTED OTHERWISE.

NO.	DESCRIPTION	REV.	DATE	BY	CHKD.
1	ISSUED FOR CONSTRUCTION	1	10/06/21	JF	10/06/21
2	ISSUED FOR CONSTRUCTION	2	10/06/21	JF	10/06/21
3	ISSUED FOR CONSTRUCTION	3	10/06/21	JF	10/06/21
4	ISSUED FOR CONSTRUCTION	4	10/06/21	JF	10/06/21
5	ISSUED FOR CONSTRUCTION	5	10/06/21	JF	10/06/21
6	ISSUED FOR CONSTRUCTION	6	10/06/21	JF	10/06/21
7	ISSUED FOR CONSTRUCTION	7	10/06/21	JF	10/06/21
8	ISSUED FOR CONSTRUCTION	8	10/06/21	JF	10/06/21
9	ISSUED FOR CONSTRUCTION	9	10/06/21	JF	10/06/21
10	ISSUED FOR CONSTRUCTION	10	10/06/21	JF	10/06/21

Robert Bird Group

Member of the Sorbus Jurong Group

BRISBANE OFFICE

Robert Bird Group Pty Ltd
PO Box 455
Fortitude Valley QLD 4006
Level 1, 405-407 Pacific Towers
Fortitude Valley QLD 4006
Ph: (07) 3219 2717
Fax: (07) 3219 2716
Email: info@robertbird.com.au
Web: www.robertbird.com.au
ACN 610 580 248

TOWNVILLE OFFICE

Robert Bird Group Pty Ltd
PO Box 455
Fortitude Valley QLD 4006
Level 1, 405-407 Pacific Towers
Fortitude Valley QLD 4006
Ph: (07) 3219 2717
Fax: (07) 3219 2716
Email: info@robertbird.com.au
Web: www.robertbird.com.au
ACN 610 580 248

ASSOCIATED CONSULTANTS

PROJECT

JCU TECHNOLOGY
INNOVATION COMPLEX
JAMES COOK UNIVERSITY
TOWNVILLE CAMPUS

CLIENT

JAMES COOK UNIVERSITY

DRAWING

FOUNDATION PLAN SHEET 2

P H A S E			
STRUCTURAL DRAWINGS			
DATE	Jun 2020	PROJ No	15644
SCALE @ A0	1:100	DRAWN	G.SELLARS
DESIGN	T.COOPER	DWG No	
CHECK	A.KENT	S-0102	
APPROVED	J.PARISI	AMEND	C3

FOR CONSTRUCTION