


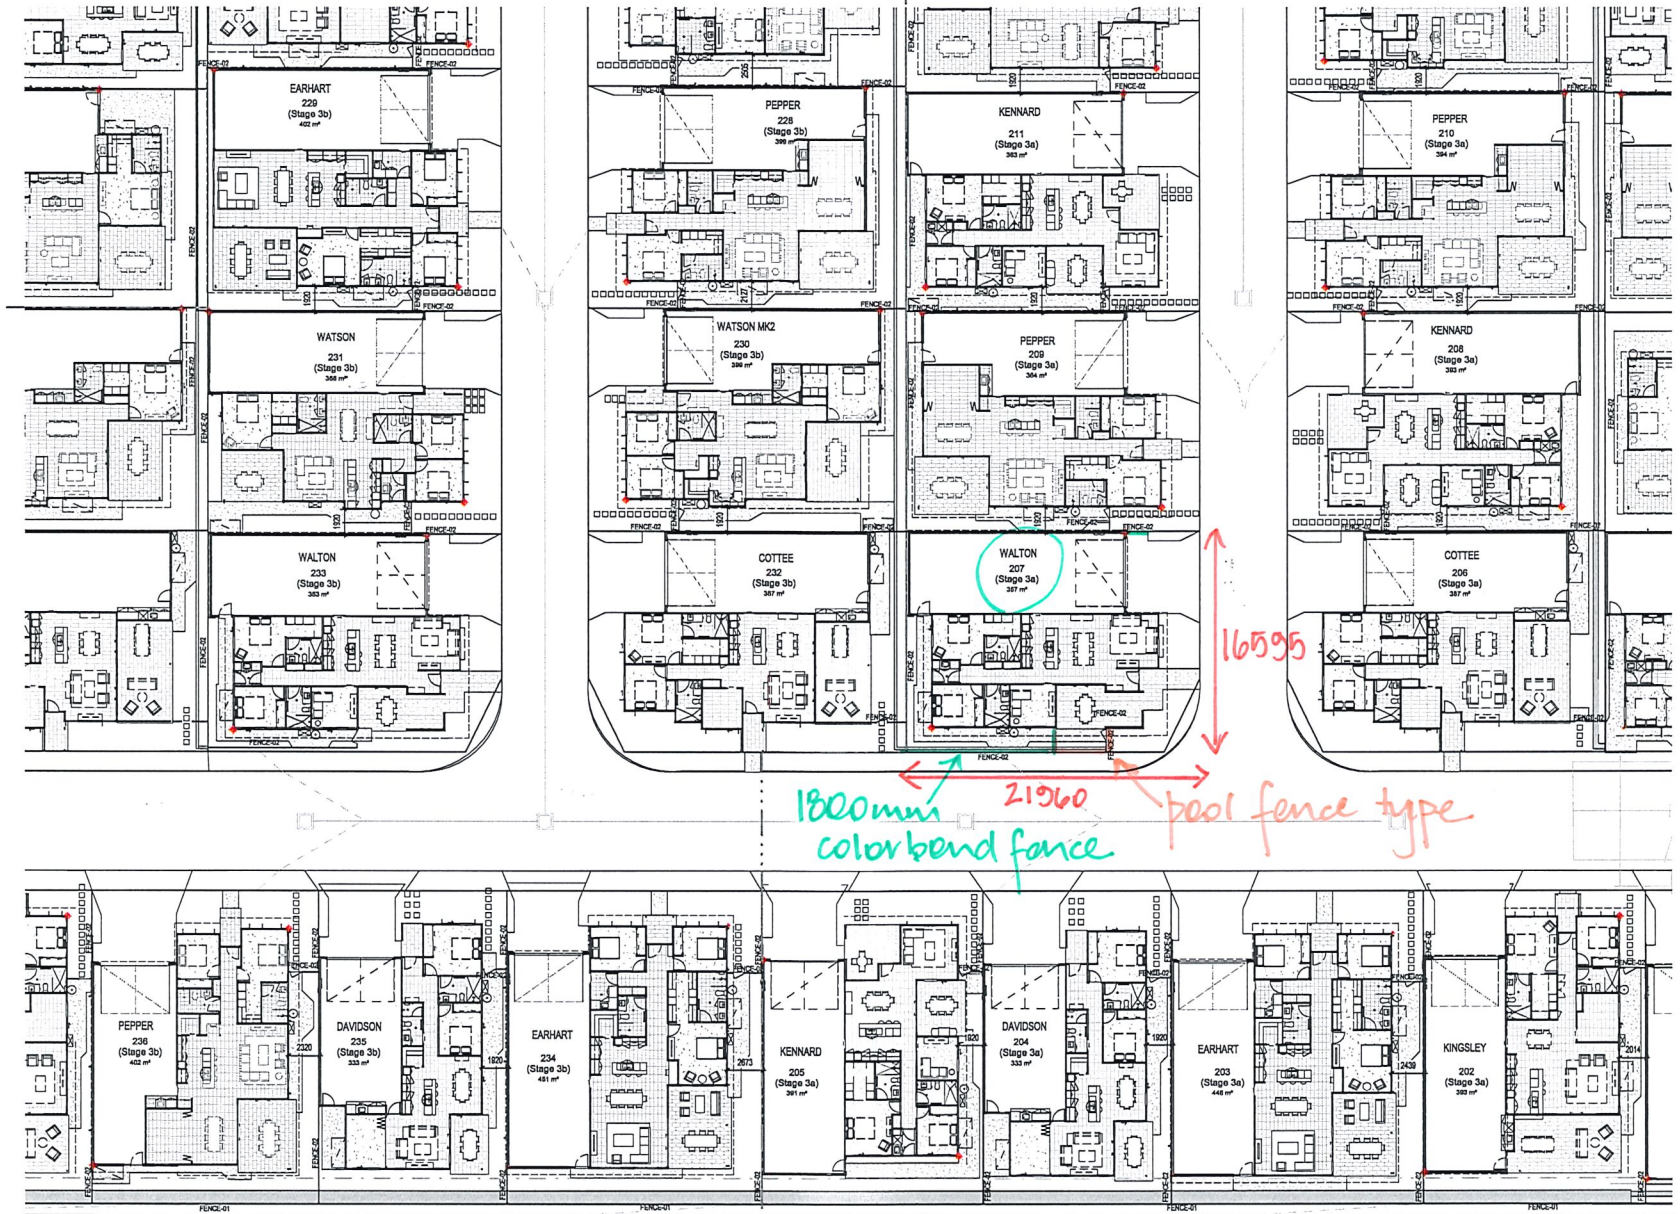

CONSTRUCTION ISSUE



REV	DATE	DETAILS	INITIALS
F	18.01.2021	Stage 3 Construction Issue	M.L.
E	08.11.2020	Revised Construction Issue	M.L.
D	08.10.2020	Revised Stage 3 Paths	M.L.
C	24.09.2020	Revised Fences & Paths	M.L.
B	01.09.2020	Preliminary Issue	M.L.
A	07.04.2020	Preliminary Issue	M.L.

© COPYRIGHT

THESE DRAWINGS AND DESIGNS AND THE COPYRIGHT THEREOF ARE THE PROPERTY OF BICKERTON MASTERS ARCHITECTURE PTY LTD AND MUST NOT BE USED, REPRODUCED OR COPIED WITHOUT THE WRITTEN PERMISSION OF BICKERTON MASTERS ARCHITECTURE PTY LTD. ACH 18/25 141 TRADING AS BICKERTON MASTERS ARCHITECTURE.

BICKERTON MASTERS ARCHITECTURE ACCEPTS NO RESPONSIBILITY FOR THE QUALITY, COMPLETENESS OR ACCURACY OF DATA TRANSFERRED ELECTRONICALLY. REQUESTORS SHOULD WHEN NECESSARY REQUEST A HARD COPY VERSION FOR VERIFICATION. USE FIGURED DIMENSIONS IN PREFERENCE TO SCALE. ALL DIMENSIONS TO BE VERIFIED ON SITE. IF THIS IS A COLOURED DRAWING AND IS PRINTED IN BLACK AND WHITE NOT ALL INFORMATION MAY BE LEGIBLE.



BICKERTON MASTERS
bickertonmasters.com.au


CLIENT:
LATITUDE 25

PROJECT:


Latitude 25
BY Lifestyle Community
at HERVEY BAY

DRAWING TITLE:
DETAIL SITE PLAN - STAGE 3
- PART 1

DATE: 04/06/20 DRAWN: M.L. SCALE: 1:200
FILE: C:\bickerton\Drawings\2020\141_25_Constr_2021_Parts\01-5.06 F
CHECKED:
PROJ: 01546 DRAWING: AR 0-1-5.06 REVISION: F

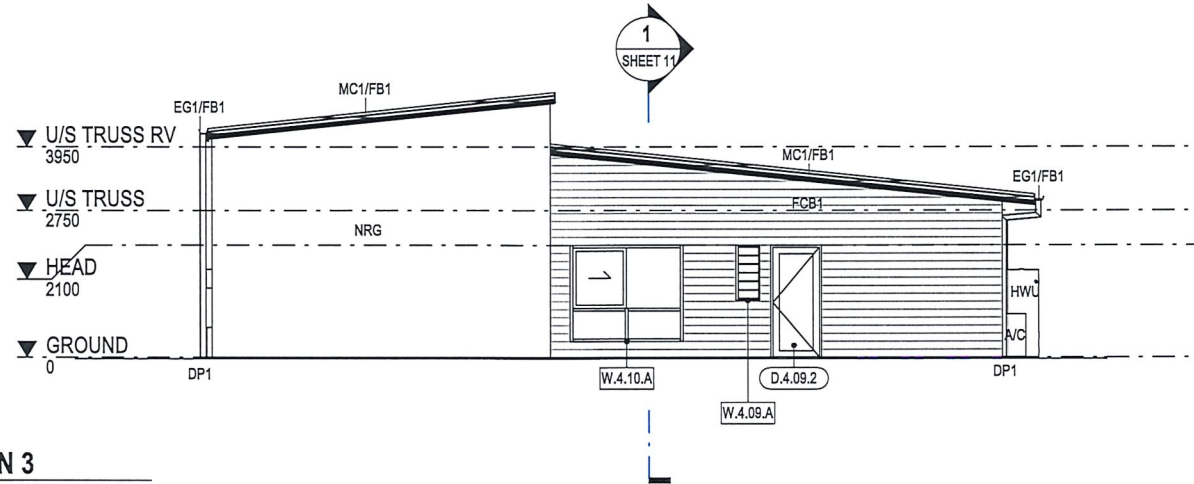

1 ELEVATION 3
1 : 100

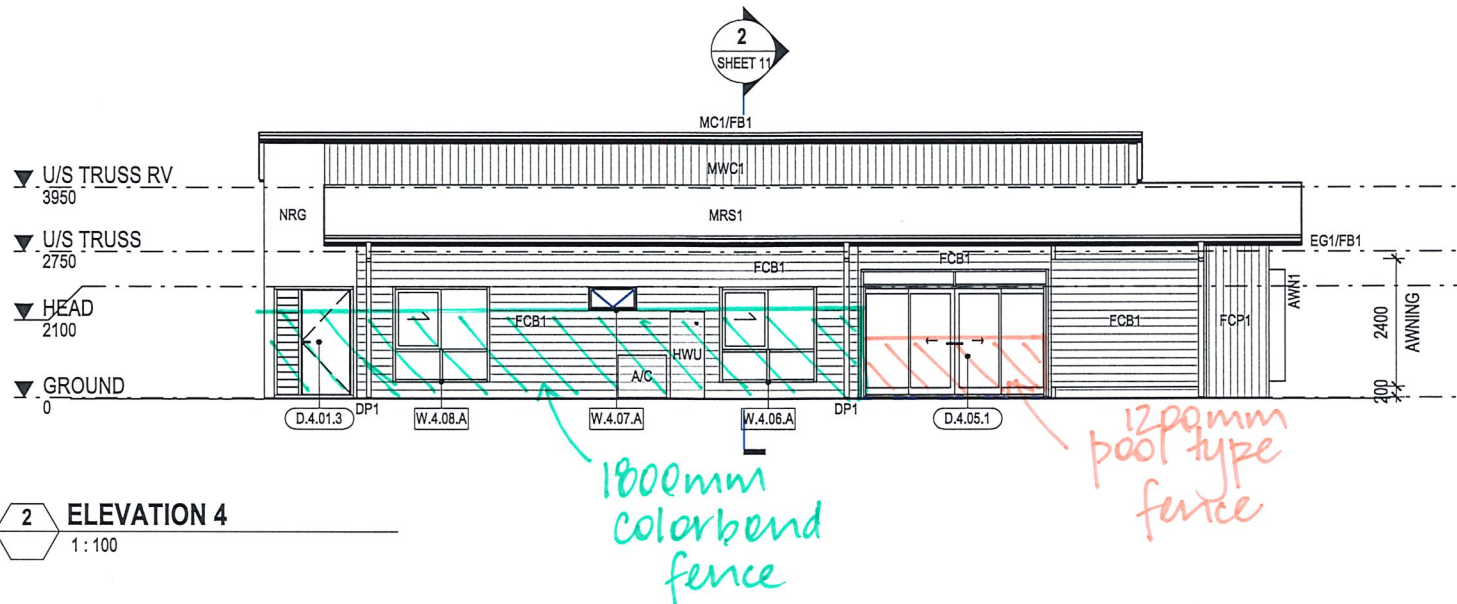

2 ELEVATION 4
1 : 100

CODE	DESCRIPTION
A/C	AIR CONDITIONER
AWN1	AWNING TYPE 1
DP1	DOWNSPIPE TYPE 1
EG1/FB1	150 STRATCO QUAD EAVES GUTTER TYPE 1/ FASCIA BOARD TYPE 1
FCB1	FIBRE CEMENT BOARD CLADDING TYPE 1
FCP1	FIBRE CEMENT PANEL CLADDING TYPE 1

CODE	DESCRIPTION
HWU	HOT WATER UNIT
MC1/FB1	METAL CAPPING/FACIA BOARD TYPE 1
MRS1	METAL ROOF SHEETING TYPE 1
MWC1	METAL WALL CLADDING TYPE 1
NRG	NRG GREENBOARD

©COPYRIGHT
THESE DRAWINGS AND DESIGNS AND THE COPYRIGHT THEREOF ARE
THE PROPERTY OF BICKERTON MASTERS ARCHITECTURE PTY LTD AND
SHALL NOT BE USED, REPRODUCED OR COPIED WITHOUT THE WRITTEN
PERMISSION OF BICKERTON MASTERS ARCHITECTURE PTY LTD AND
119 DES VIE TRADING AS BICKERTON MASTERS ARCHITECTURE.
BICKERTON MASTERS ARCHITECTURE ACCEPTS NO RESPONSIBILITY
FOR THE USABILITY, COMPLETENESS OR ACCURACY OF DATA
TRANSFERRED ELECTRONICALLY. RESIDENTS SHOULD WHEN
NECESSARY REQUEST A HARD COPY VERSION FOR VERIFICATION USE
FIGURED DIMENSIONS IN PREFERENCE TO SCALE. ALL DIMENSIONS TO
BE VERIFIED ON SITE. IF THIS IS A COLOURED DRAWING AND IS
PRINTED IN BLACK & WHITE NOT ALL INFORMATION MAY BE LEGIBLE.



**BICKERTON
MASTERS**
bickertonmasters.com.au

CLIENT:
NIKENBAH
CONSTRUCTIONS
PROJECT:
Latitude 25
RV Lifestyle Community
at HERVEY DAY

DRAWING TITLE:
WALTON - EXTERNAL
ELEVATIONS 2
DRAWN:
DS
SCALE:
1 : 100
PROJ:
01546
DRAWING:
SHEET 10
CHECKED:
SP