


FOR CONSTRUCTION


Revisions
of Plans

REV	DESCRIPTION	DRN	DATE
A	DRAWING	IV	03.04.20
B	ISSUED FOR CONSTRUCTION	IV	17.04.20
C	AWNING CHANGES	RH	12.05.20
D	STRUCTURAL COORDINATION	RH	14.05.20
E	DOOR UPDATES	RH	20.05.20
F	SET DOWN UPDATES	RH	22.05.20
G	AWNING FRAME UPDATES	RH	22.05.20
H	WALL TYPES UPDATES	RH	22.05.20
I	WALL LOCATION UPDATES	RH	22.05.20
J	COLUMN LOCATION UPDATES	RH	22.05.20
K	PURLINE UPDATES	RH	22.05.20
L	UPDATES	RH	22.05.20
M	WALL AND SIGN UPDATES	RH	22.05.20
N	WALL UPDATES	RH	22.05.20
O	WALL AND SIGN UPDATES	RH	22.05.20
P	COLOURED ELEVATION UPDATES	RH	22.05.20
Q	COLOURED ELEVATION UPDATES	RH	22.05.20
R	COLOURED ELEVATION UPDATES	RH	22.05.20
S	COLOURED ELEVATION UPDATES	RH	22.05.20
T	COLOURED ELEVATION UPDATES	RH	22.05.20
U	COLOURED ELEVATION UPDATES	RH	22.05.20
V	COLOURED ELEVATION UPDATES	RH	22.05.20
W	COLOURED ELEVATION UPDATES	RH	22.05.20
X	COLOURED ELEVATION UPDATES	RH	22.05.20
Y	COLOURED ELEVATION UPDATES	RH	22.05.20
Z	COLOURED ELEVATION UPDATES	RH	22.05.20

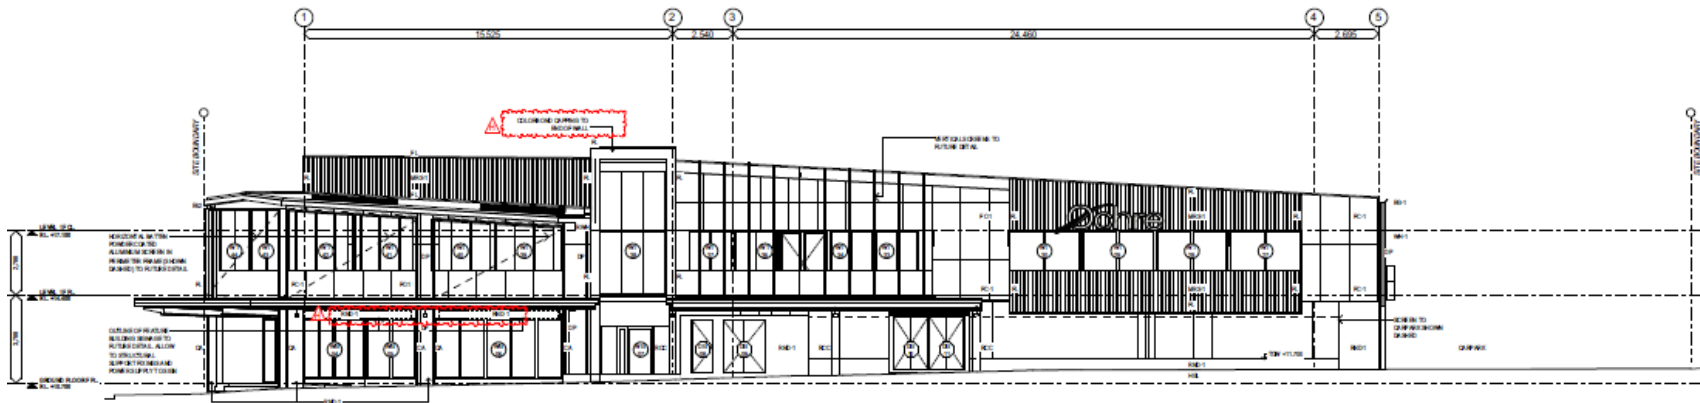

EAST ELEVATION (KALINGA ST)
SCALE 1:100

TITLE BOX – Showing
Scale, Details of
Project, Job Number,
Architect and
Drawing Name

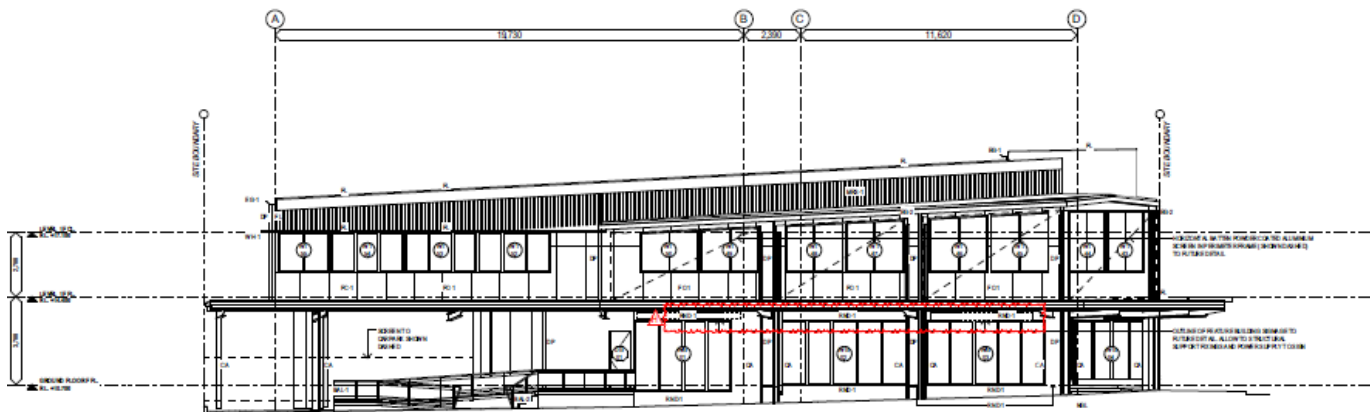

SOUTH ELEVATION (ORMUZ AVE)
SCALE 1:100

0 2 4 8m
SCALE 1:100 @A1

SPROUT
ARCHITECTS

SUNCOAST RESORT BUSINESS CENTRE
SUITE 2 CNR GARDAR ST & SURF RD
ALEXANDRIA HEADLAND QLD 4572
PO BOX 6232 HAKOCHYDORIE BC QLD 4558
PH: 07 5443 5028 FAX: 07 5479 2380
ABN 23123 917 724
EMAIL: admin@sproutarchitects.com.au

project
KALINGA ST MEDICAL CENTRE

for
OCHRE HEALTH PTY LTD

at
**CNR KALINGA & ORMUZ STREET
CALOUNDRA**

drawing
ELEVATIONS

date 17.04.2020 drawn IV scale **AS SHOWN**
QAS

drawing no. **19001 CD-13** revision 1

Copyright of this document remains the exclusive property of SPROUT ARCHITECTS PTY LTD 2002/12/01/725
This document is for the use of the client only. It is not to be used for any other purpose without the written consent of SPROUT ARCHITECTS PTY LTD. No part of this document may be reproduced without the written consent of SPROUT ARCHITECTS PTY LTD.