


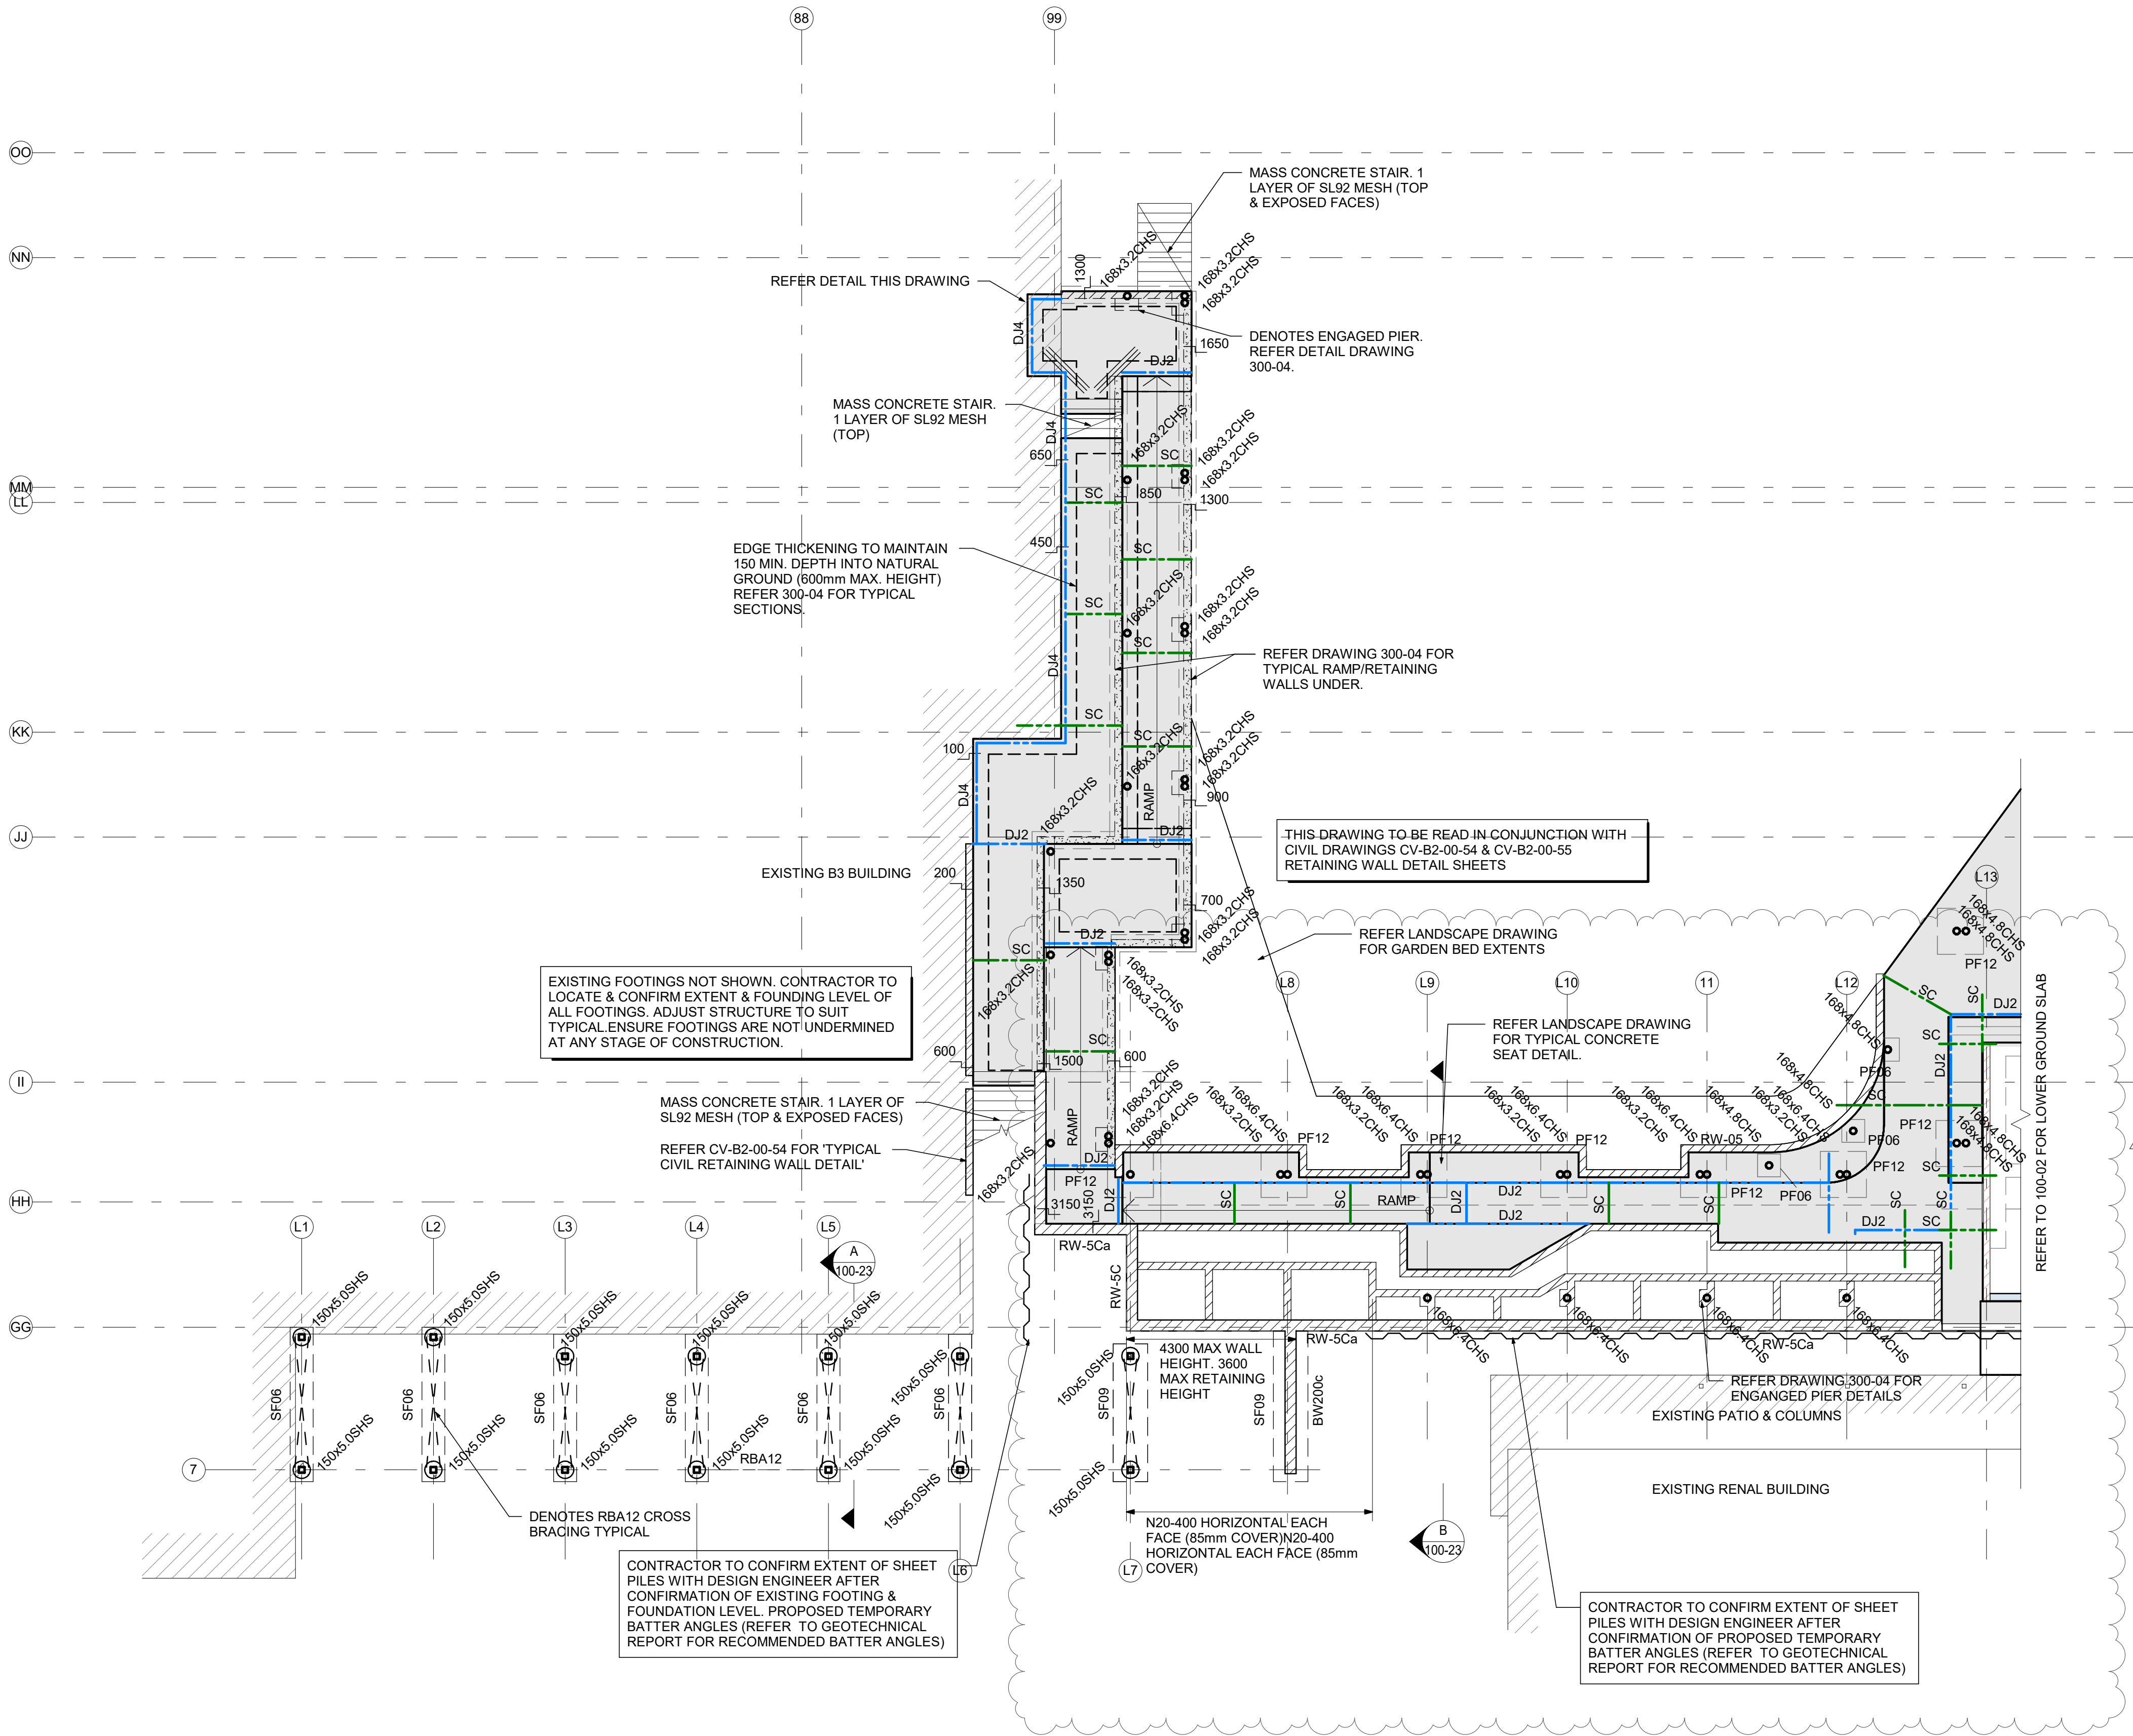

LEGEND

- DENOTES 100 THICK CONCRETE JOINTED SLAB WITH SL82 MESH 40 TOP COVER
- DENOTES FORMED CONCRETE PLINTH & SEAT BY LANDSCAPE ARCHITECT
- DENOTES EXISTING BUILDINGS & CARPARK
- DENOTES BLOCKWORK ELEMENT OVER
- DENOTES JOINT IN SLAB (REFER DETAILS 300-10 & THIS DRAWING)
- DENOTES STEP TO TOP OF SLAB
- DENOTES TRIMMER BARS 3N12-100 x 1500 LONG TIED UNDER TOP REINFORCEMENT

NOTES

- FOR GENERAL NOTES REFER DRAWING ST-ZZ-01 & 02.
- FALLS, STEPS & SET DOWNS SHOWN ARE INDICATIVE ONLY. REFER TO ARCHITECTURAL DRAWINGS FOR VERIFICATION.
- REFER DRAWING 300-04 FOR RETAINING WALL DETAILS.

FOOTING SCHEDULE

MARK	DIMENSION W x D	DESCRIPTION
PF06	600SQ. x 500	PAD THICKENING
PF12	1200SQ. x 500	PAD THICKENING
SF06	600 x 400 MIN.	STRIP FOOTING
SF09	900 x 400 MIN.	STRIP FOOTING

NOTE:

- REFER DRAWING 300-10 FOR TYPICAL FOOTING DETAILS.

RETAINING WALL SCHEDULE

MARK	DIMENSION	DESCRIPTION
RW-5	190	CIVIL WALL 'TYPE'. REFER CIVIL DRGS.
RW-5Ca	290	BLOCKWORK
RW-5Cb	190	BLOCKWORK

NOTE:


- REFER DRAWING 300-04 FOR TYPICAL DETAILS.
- REFER DRAWING 300-03 FOR BW200c DETAILS
- REFER CIVIL DRAWINGS FOR RETAINING WALL ELEVATIONS.

FOR CONSTRUCTION

REV.	DESCRIPTION	DATE	TASK MAN.	APPROVED	RPEQ No.
C	SHEET PILE WALL REDESIGN	01/07/20	LK	LK	8787
B	FOR CONSTRUCTION	09/07/19	LK	LK	8787
A	TENDER ADDENDUM 1	09/05/19	LK	-	-
-	TENDER ISSUE	11/03/19	LK	-	-

THIS DRAWING IS COPYRIGHT AND THE PROPERTY OF FLANAGAN CONSULTING GROUP, A REGISTERED BUSINESS NAME OF SOUTH PACIFIC SANDS PTY. LTD. (ACN 052 933 887) AND MUST NOT BE REPRODUCED WITHOUT WRITTEN PERMISSION.

ASSOCIATED CONSULTANTS

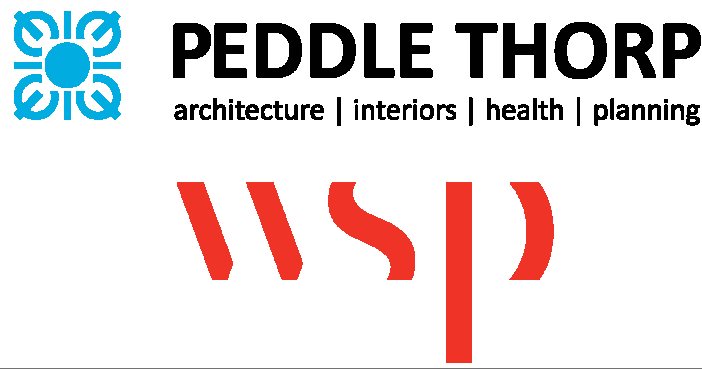

CLIENT / PROJECT



Queensland Government
Queensland Health

ATHERTON HOSPITAL
REDEVELOPMENT



FLANAGAN
CONSULTING GROUP

1ST FLOOR 138-142 SPENCE STREET
P.O. BOX 5820 CAIRNS, QLD, 4870
PHONE: 07 4031 3199
FAX: 07 4051 0089
EMAIL: cairns@fcgroup.com.au
WEB: www.fcgroup.com.au

DESIGNED
D.B.

DRAWN
J.A'B / JK

FILE No.

010041-ST-B2-R17

SCALE

1 : 100

TITLE
CSB - LINK CORRIDOR LOWER
GROUND FLOOR PLAN

A1
FULL SIZE

DRAWING No.

010041-CD-ST -B2-100-20

SHEET OF SHEETS

REVISION

C