



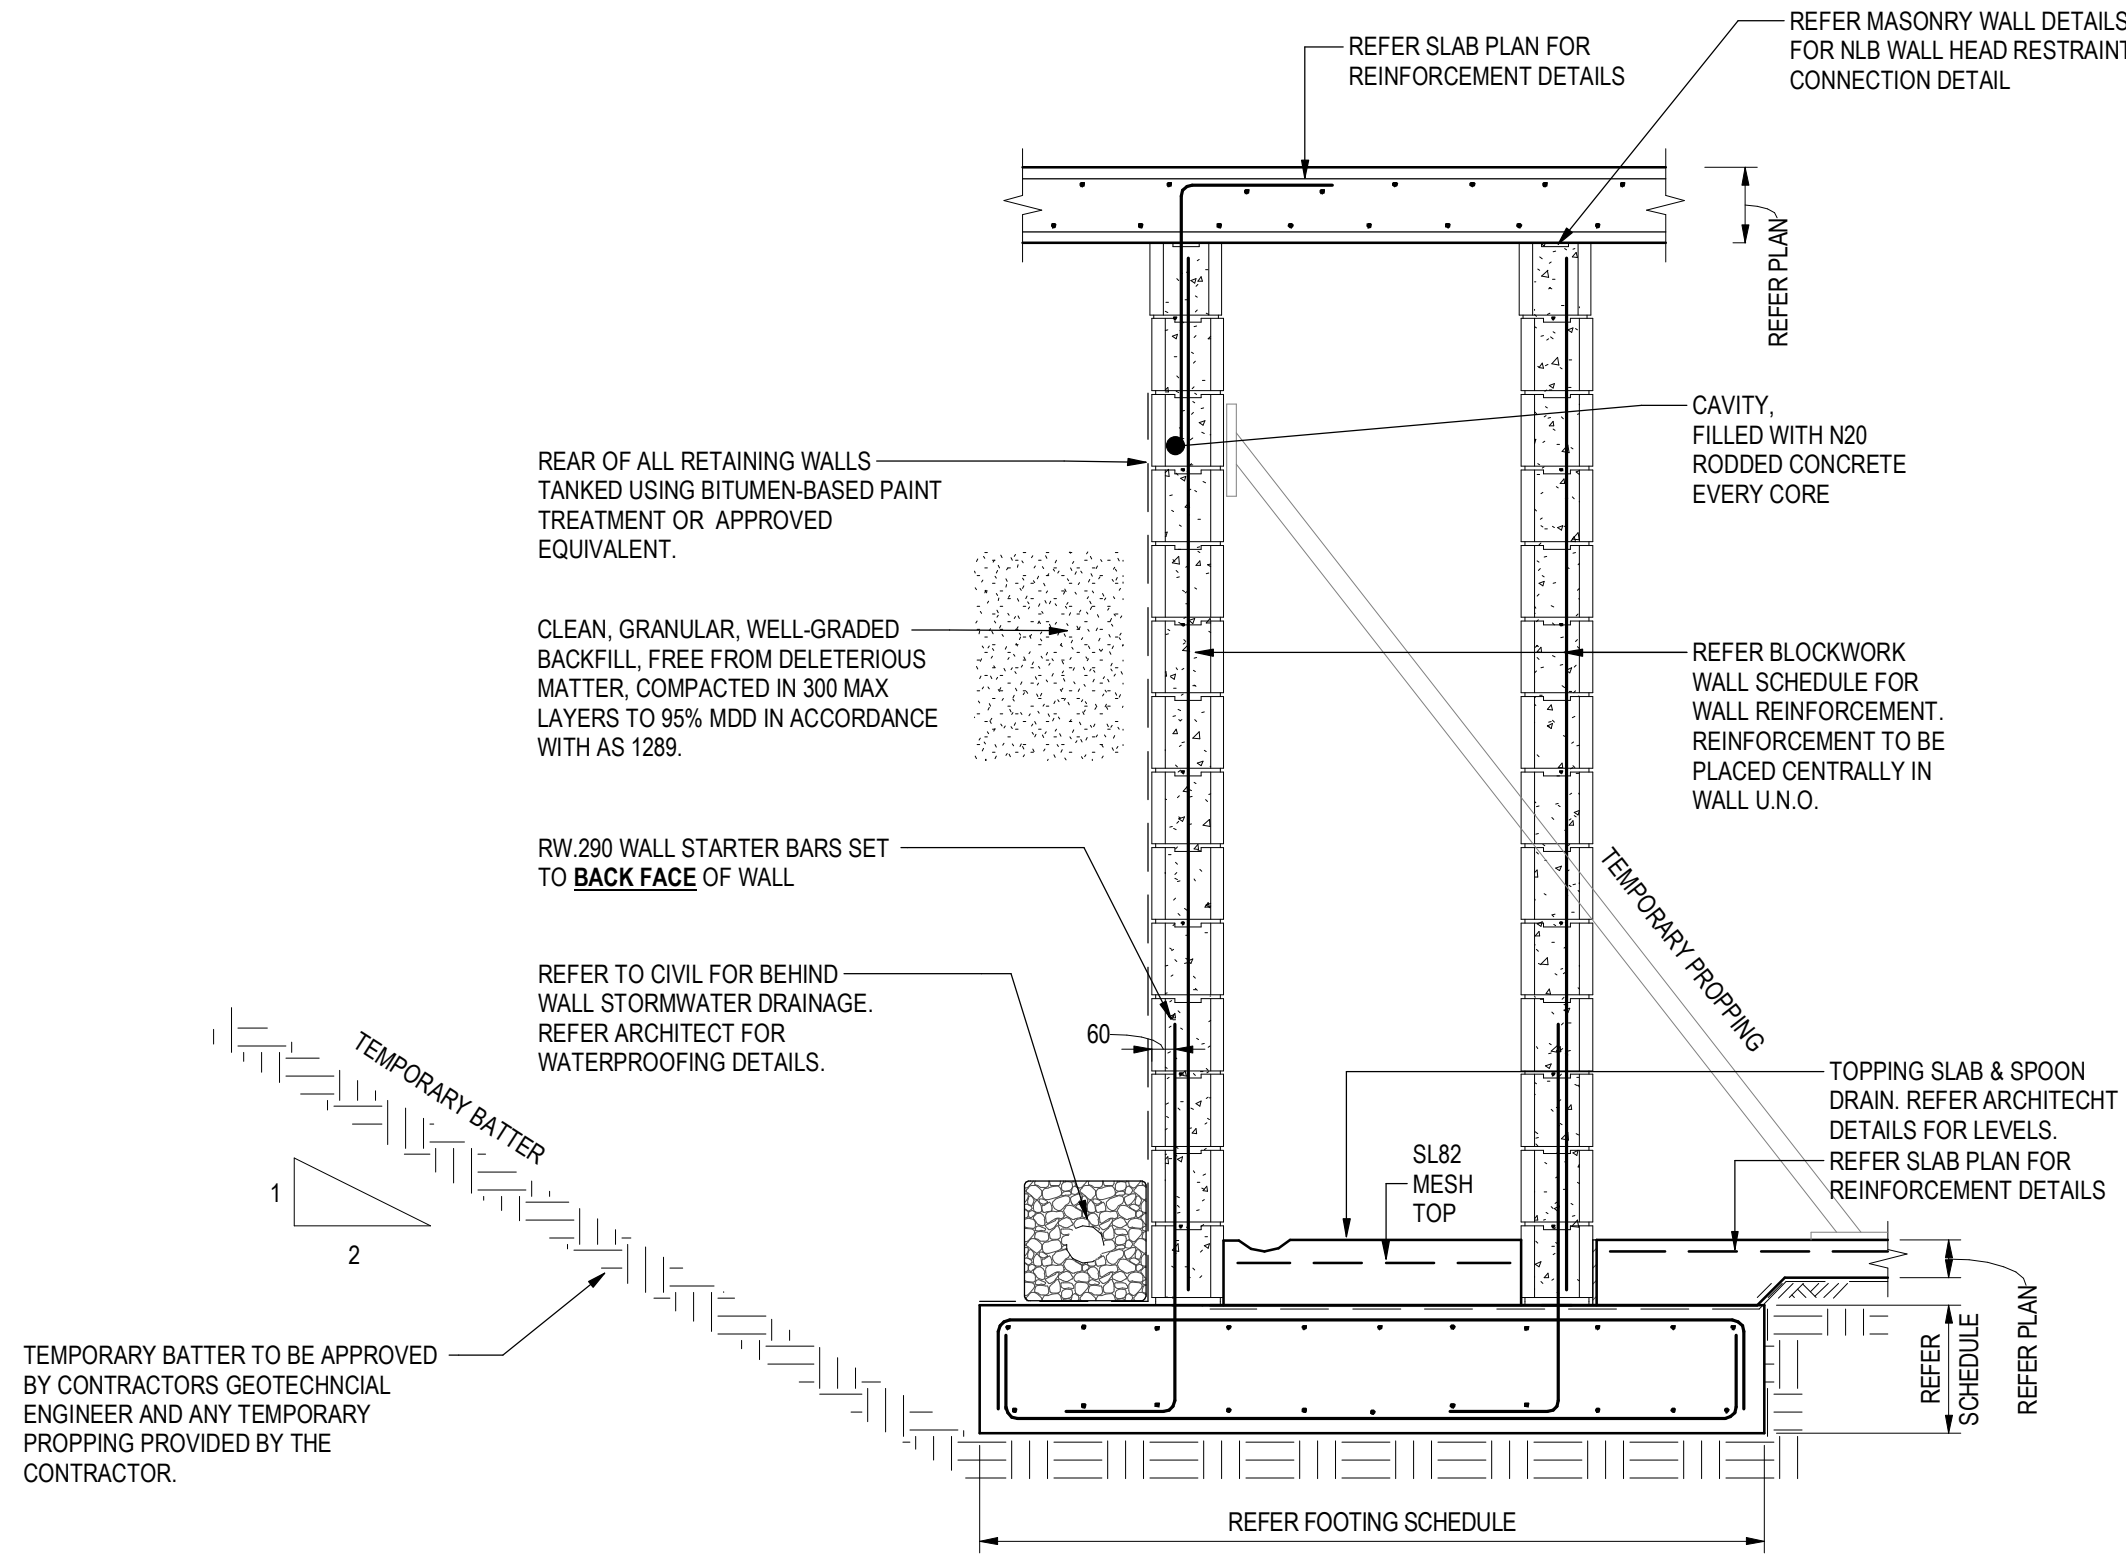

TYPICAL REINFORCED BLOCK RETAINING WALL

SCALE 1:20


NOTE:
BASEMENT RETAINING WALLS TO BE PROPPED PRIOR TO BACKFILLING UNTIL BASEMENT 1 SLAB IS INSTALLED AND HAS REACHED 28 DAY STRENGTH. PROPPING DESIGN BY TEMPORARY WORKS ENGINEER ENGAGED BY CONTRACTOR.

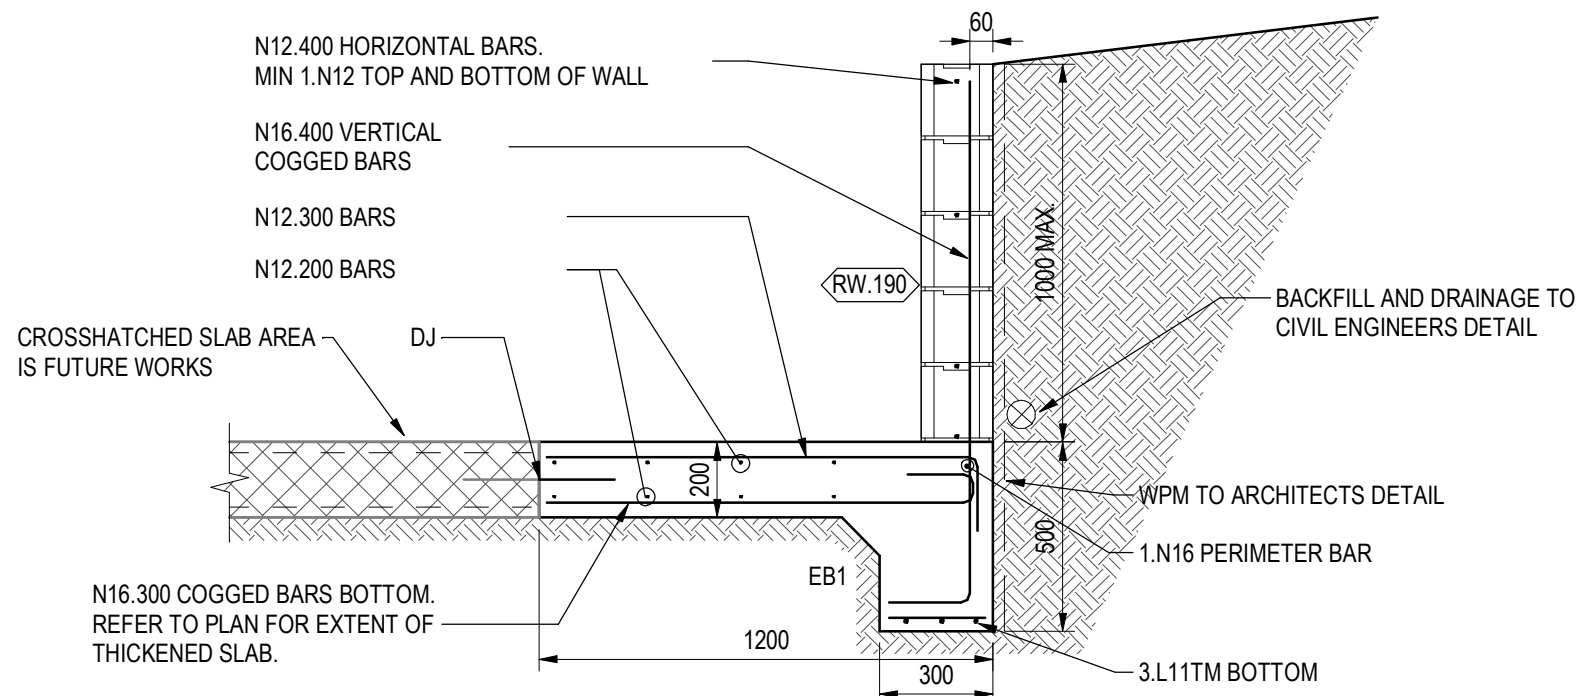

TYPICAL UPSTAND BLOCK RETAINING WALL

SCALE 1:20

FOR CONSTRUCTION

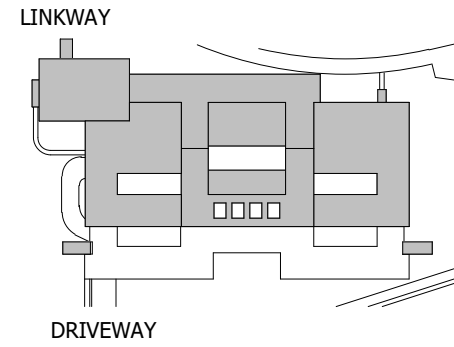

AMENDMENTS

ISSUE	DATE	SUBJECT	AUTHORISED
0	03/06/22	ISSUE FOR TENDER	GT
1	23/03/23	FOR CONSTRUCTION ISSUE	GT
2	19/05/23	REVISED CONSTRUCTION ISSUE	GT
3	10/05/2024	REVISED CONSTRUCTION ISSUE	AL

DRAWINGS INDEXING SYSTEM

FOR BUILDING AND ASSET SERVICES USE ONLY

☐ FOUNDATION/FOOTING/PILE	☐ FOUNDATION/FOOTING/PILE DETAILS
☐ FLOOR/SLAB FRAMING PLAN	☐ SLAB DETAILS
☐ HD-BOLTS/ANCHORS/CAST-IN PLAN	☐ FLOOR DETAILS (STEEL/TIMBER)
☐ SLAB REINFORCEMENT PLAN	☐ BEAMS REINFORC. CONC. ELEVATIONS
☐ WALL PLAN	☐ CONCRETE COLUMN DETAILS
☐ CEILING PLAN/DETAILS	☐ BLOCKWALL DETAILS
☐ ROOF/ELEVATIONS/SECTIONS	☐ WALL BRACING DETAILS
☐ SHADE/MISC. STRUCTURES	☐ WALL DETAILS
☐ STANDARDS	☐ STAIR/RAMP/PLATFORM DETAILS
☐ NOTES	☐ ROOF DETAILS
	☐ DETAILS OTHER



Queensland
Government

Department of
Energy and Public Works

Client

Gold Coast Health
always care



Level 3 140 Ann Street QLD 4000
T +61 2 8580 7917
info@dwpe.com.au www.dwp.com.au



Stantec Australia Pty Ltd
Level 3, 52 Merivale Street
South Brisbane QLD 4101 Australia

301050195

CONSULTANT PROJECT NUMBER

MAS 23/03/23

DRAWN DATE

MOC 23/03/23

DISCIPLINE TEAM LEADER DATE

Michael Scott RPEQ NO. 18702

23/03/23

AUTHORISED FOR ISSUE DATE

Gold Coast Health

Secure Mental Health
Rehabilitation Unit

RETAINING WALL DETAILS

SCALE AT B1 SIZE

FILE RECORD

MASTER SITE NUMBER CLIENT REFERENCE NUMBER

52190 974

DRAWING NUMBER ISSUE SHEET NO

83556/ CN / S05.02 3

DRAWING MUST BE
PRINTED IN COLOUR