


THE CERTIFICATION PROFESSIONALS
CP09 / 1250
APPROVED

DOWNPIPE LOCATIONS ARE APPROXIMATE ONLY. PLUMBER TO CONFIRM LOCATION BEFORE CONSTRUCTION.

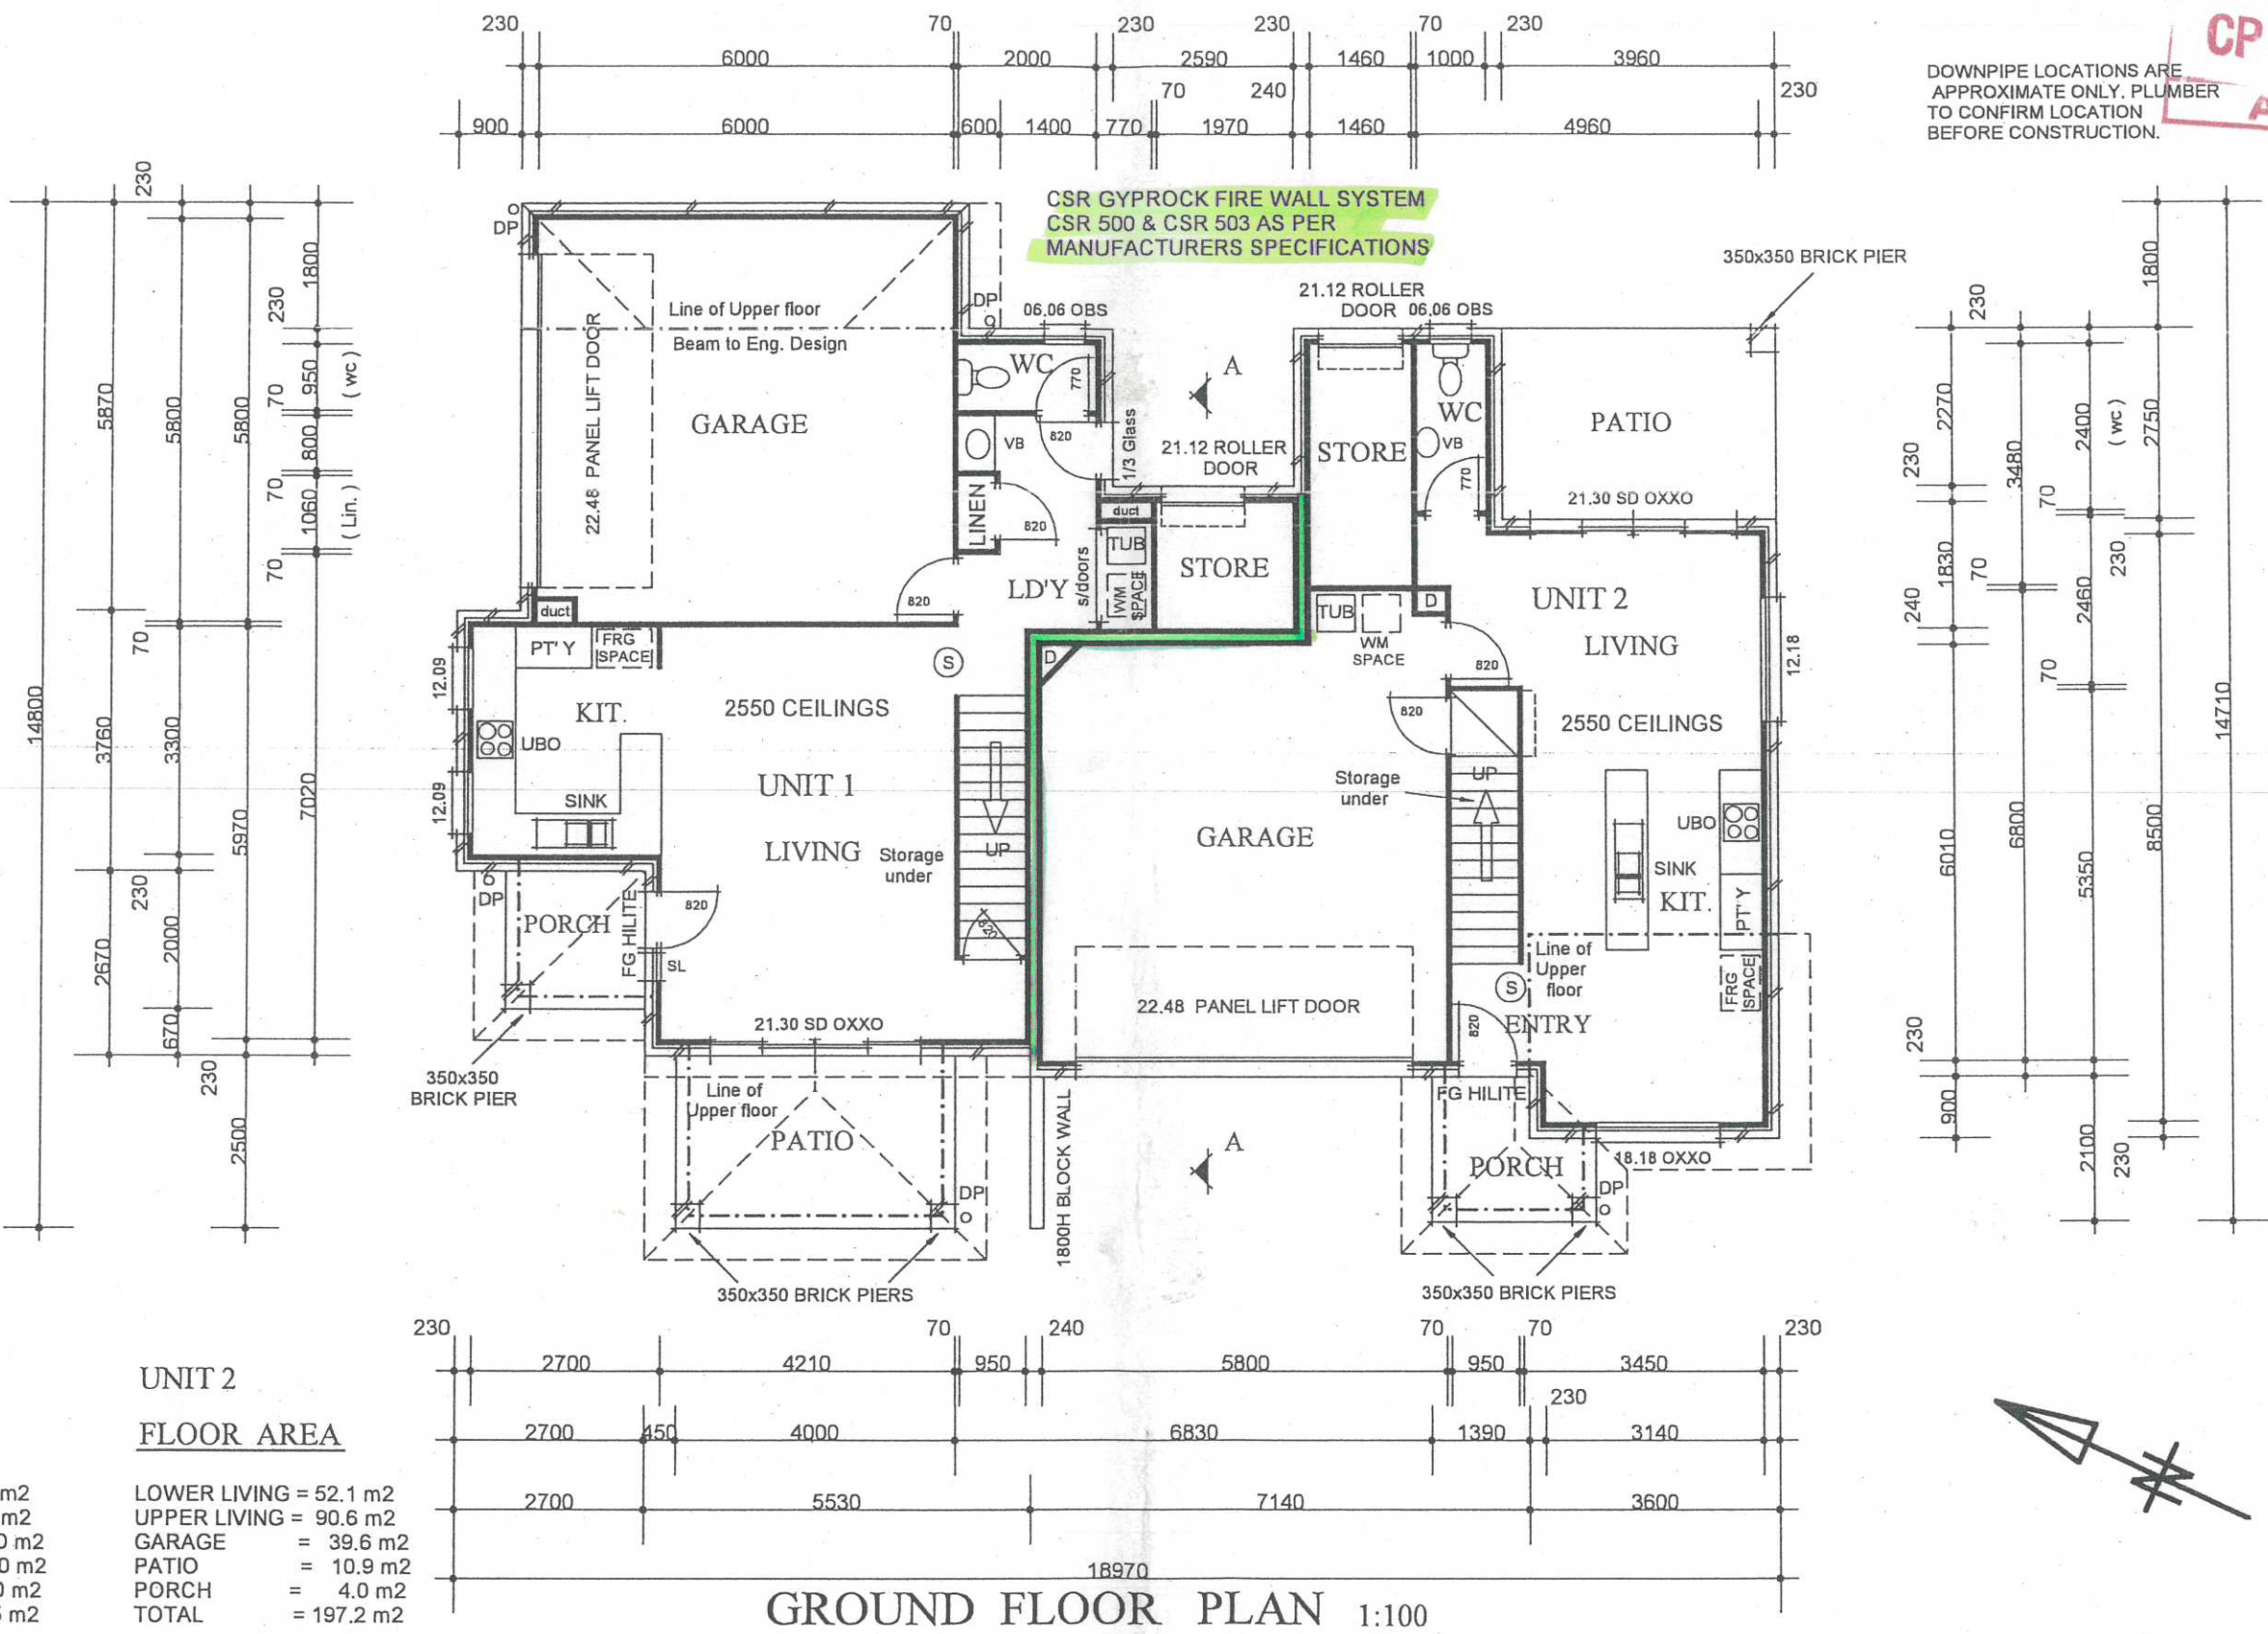


UNIT 1
FLOOR AREA

LOWER LIVING = 60.1 m2
 UPPER LIVING = 89.4 m2
 GARAGE = 38.0 m2
 PATIO = 10.0 m2
 PORCH = 4.0 m2
 TOTAL = 201.5 m2

UNIT 2
FLOOR AREA

LOWER LIVING = 52.1 m2
 UPPER LIVING = 90.6 m2
 GARAGE = 39.6 m2
 PATIO = 10.9 m2
 PORCH = 4.0 m2
 TOTAL = 197.2 m2

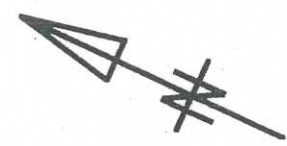


THE CERTIFICATION PROFESSIONALS
 26 MAR 2009

No.	REVISIONS	GB BUILDING DESIGN	DWG. No. 09/401

THE CERTIFICATION PROFESSIONALS
CP09 / 1250
APPROVED

DOWNSPIPE LOCATIONS ARE APPROXIMATE ONLY. PLUMBER TO CONFIRM LOCATION BEFORE CONSTRUCTION.

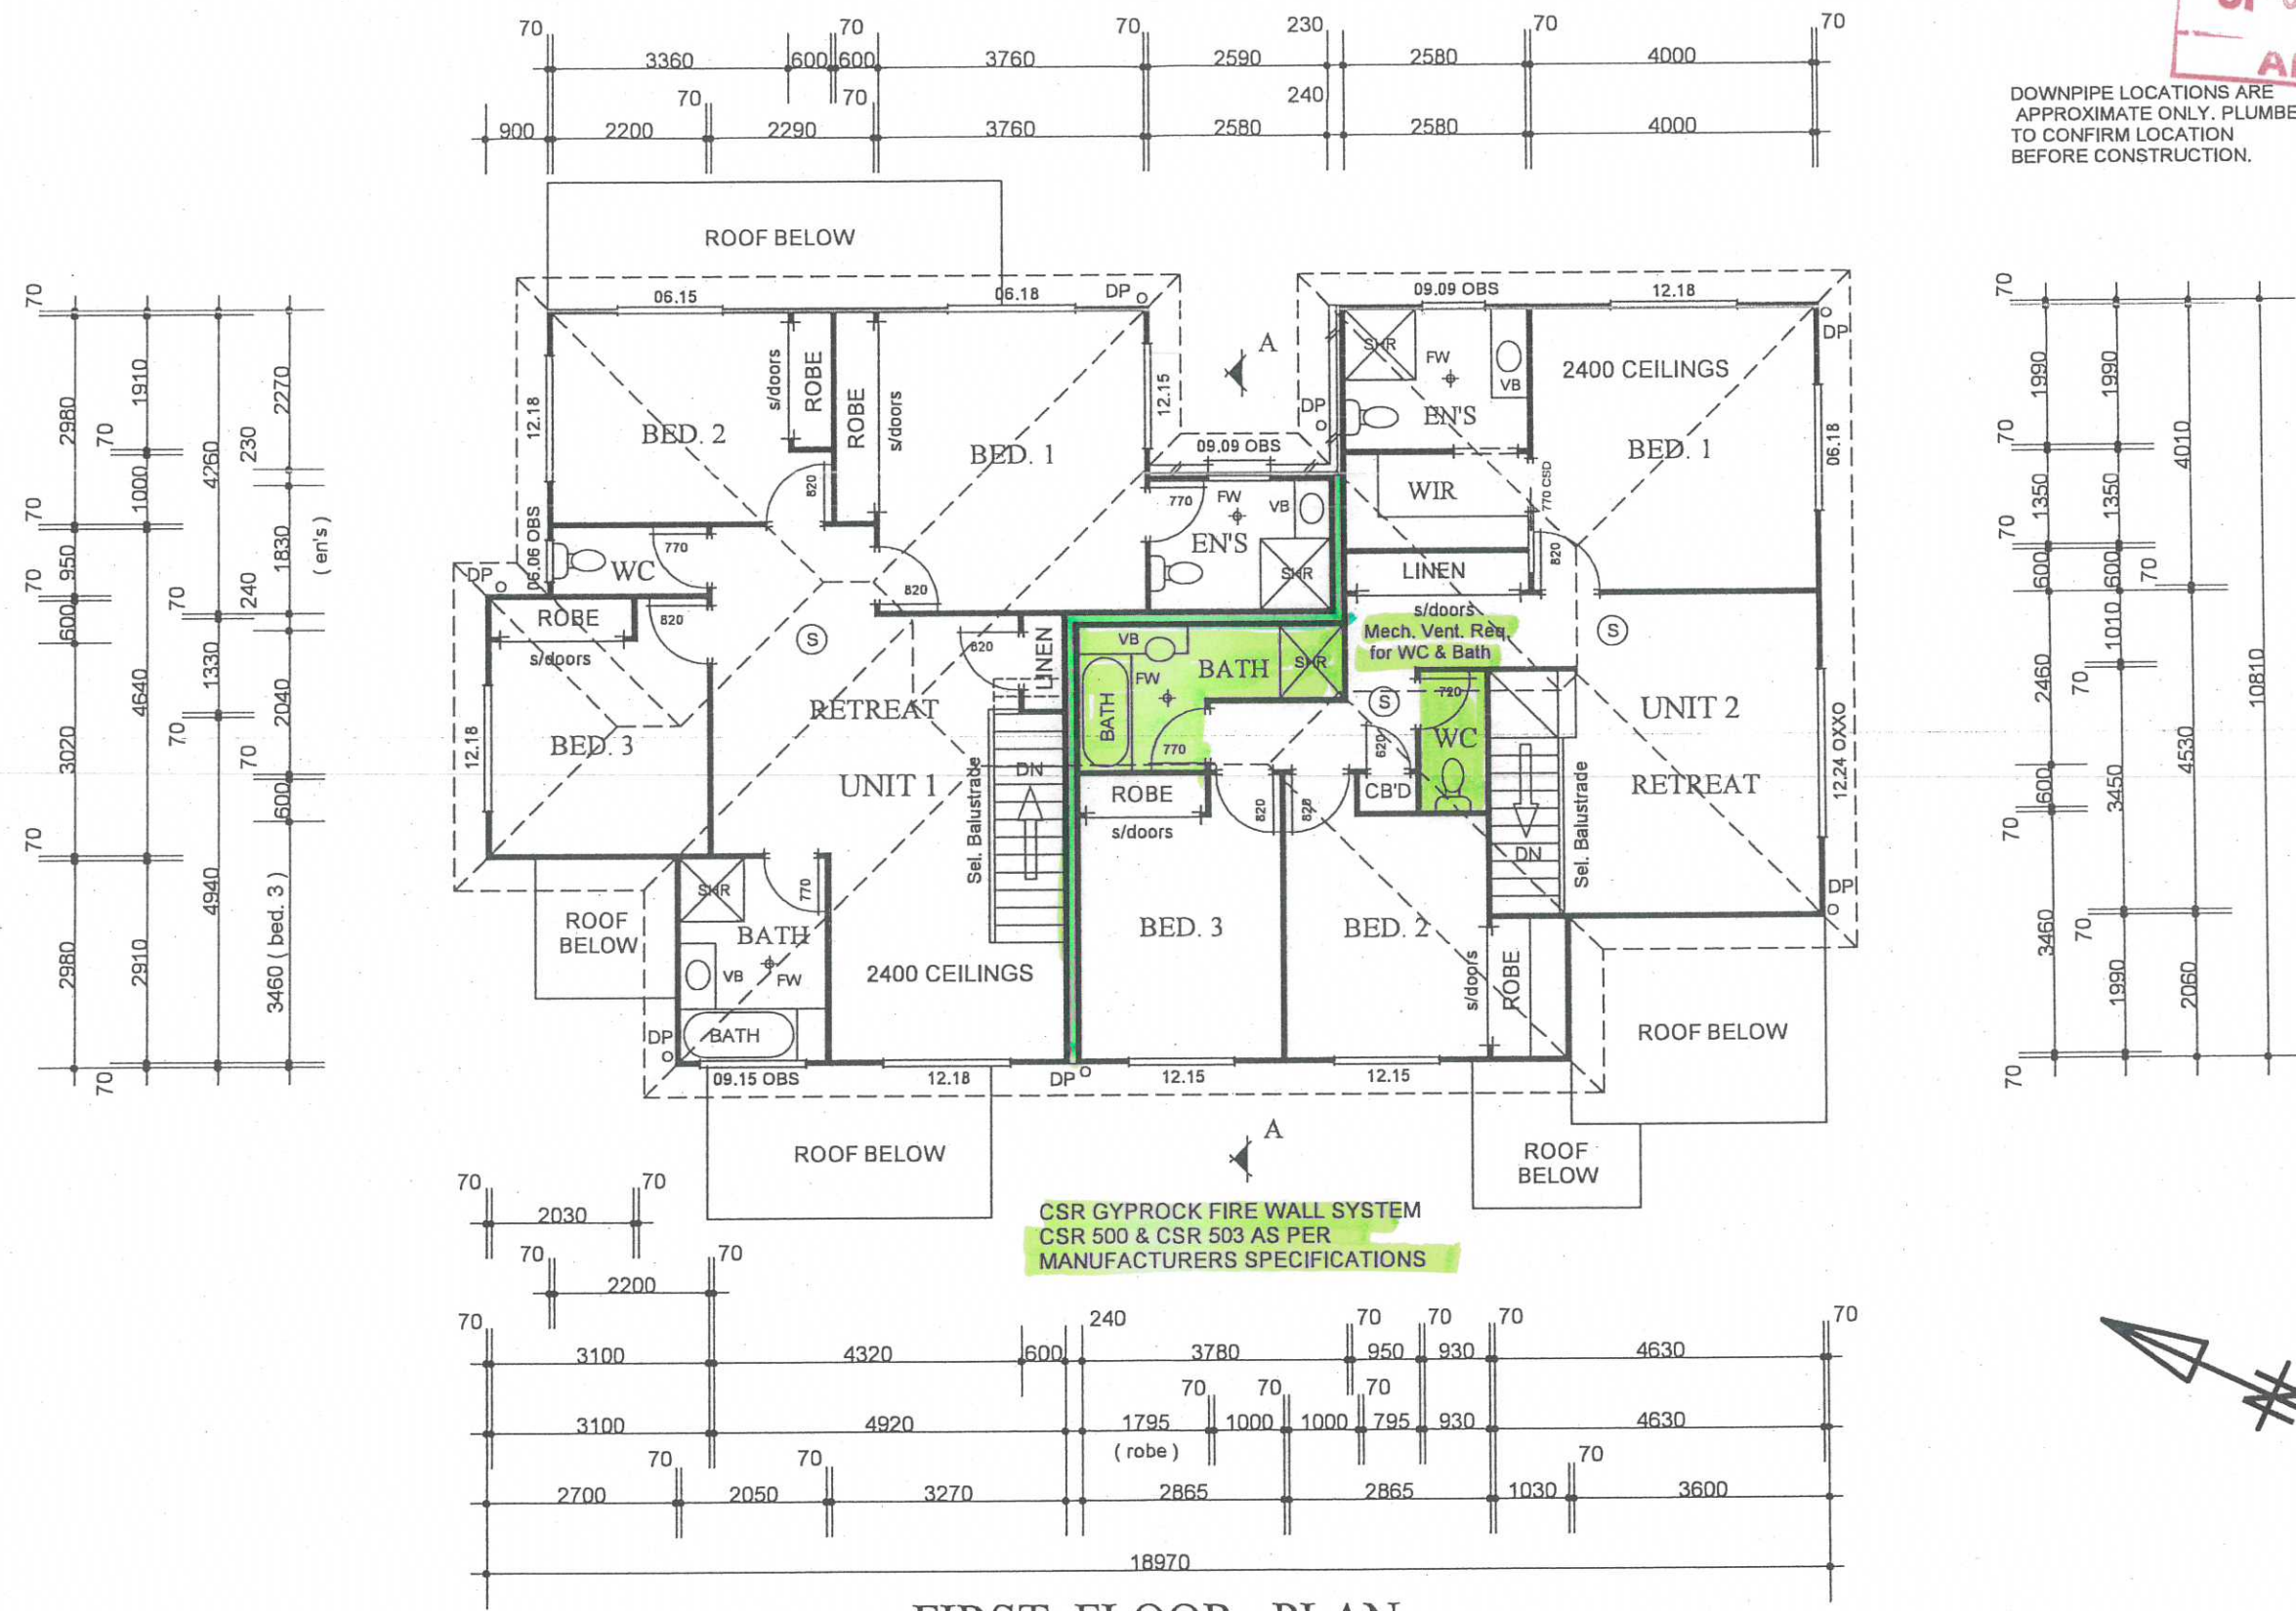


FIRST FLOOR PLAN 1:100

No.	REVISIONS	GB BUILDING DESIGN			DWG. No.
					09/402


THE CERTIFICATION PROFESSIONALS
 26 MAR 2009

THE CERTIFICATION PROFESSIONALS
CP09 / 1250
APPROVED

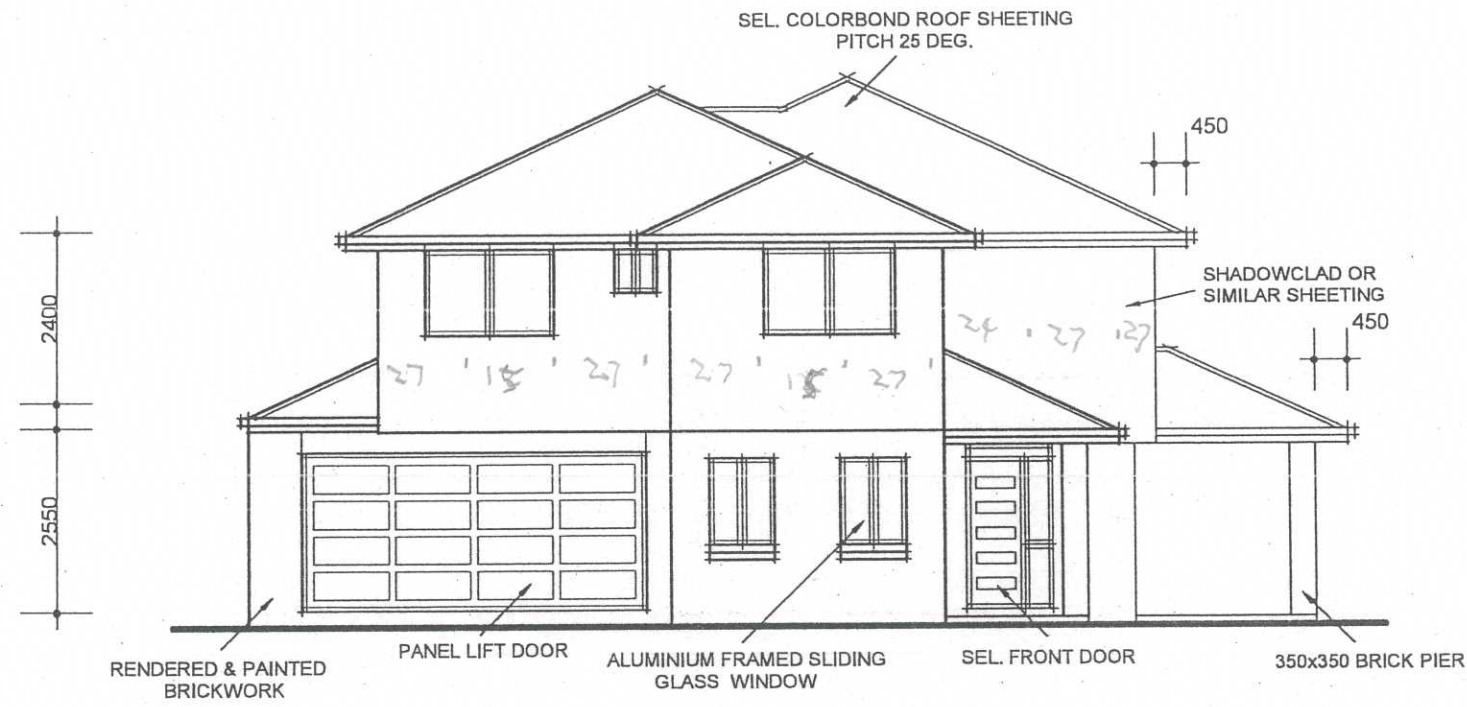

FRONT ELEVATION

1:100

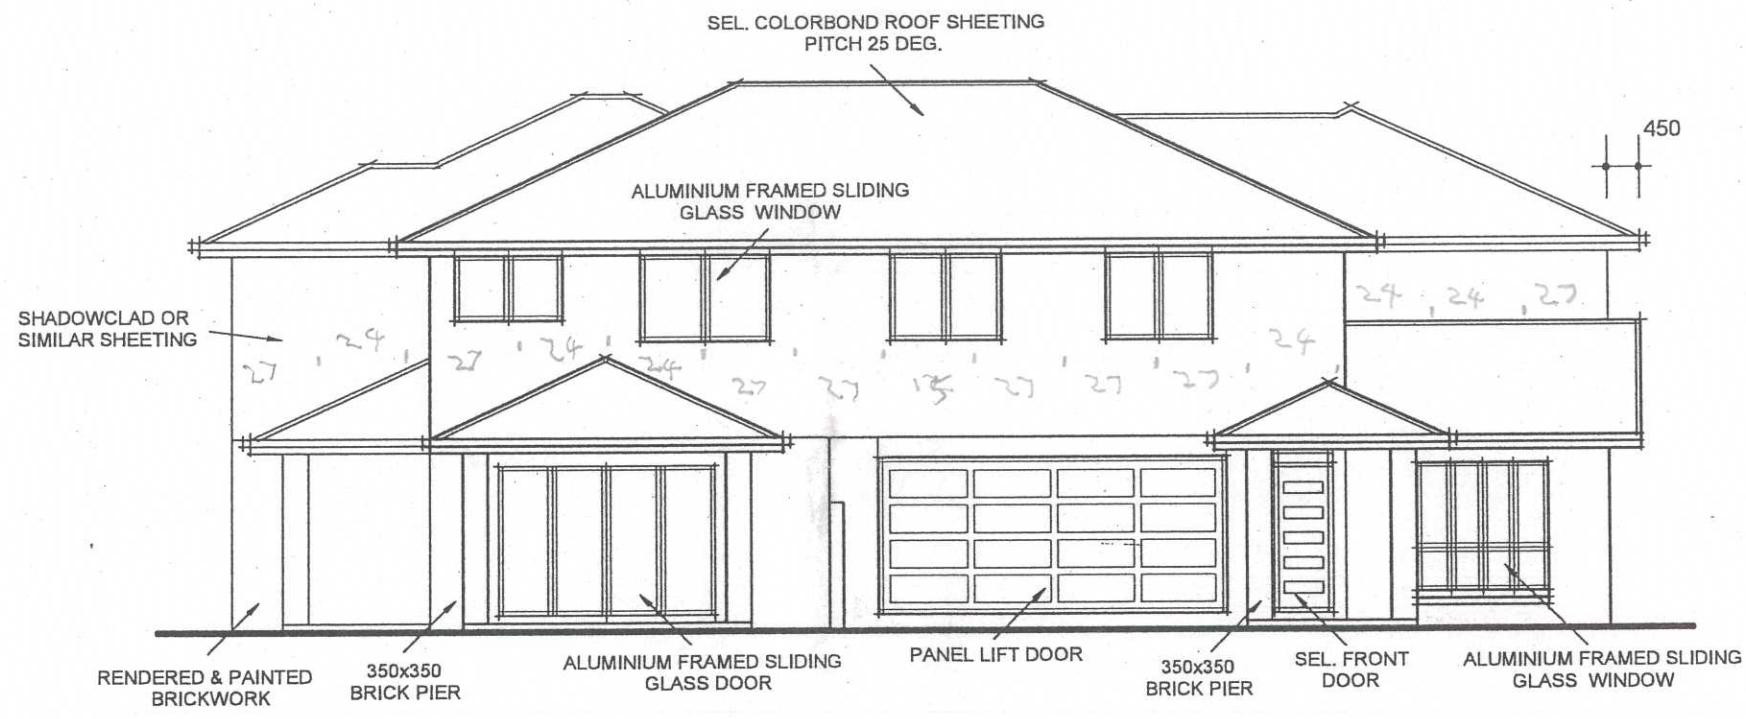

SIDE ELEVATION

1:100


14/27
 78/24
 3/15
 1/30

THE CERTIFICATION PROFESSIONALS
 26 MAR 2009

No.	REVISIONS	GB BUILDING DESIGN			DWG. No.
					09/403


15/27
 96/24
 3/18
 2/15
 1/30

THE CERTIFICATION PROFESSIONALS
CP09 / 1250
APPROVED

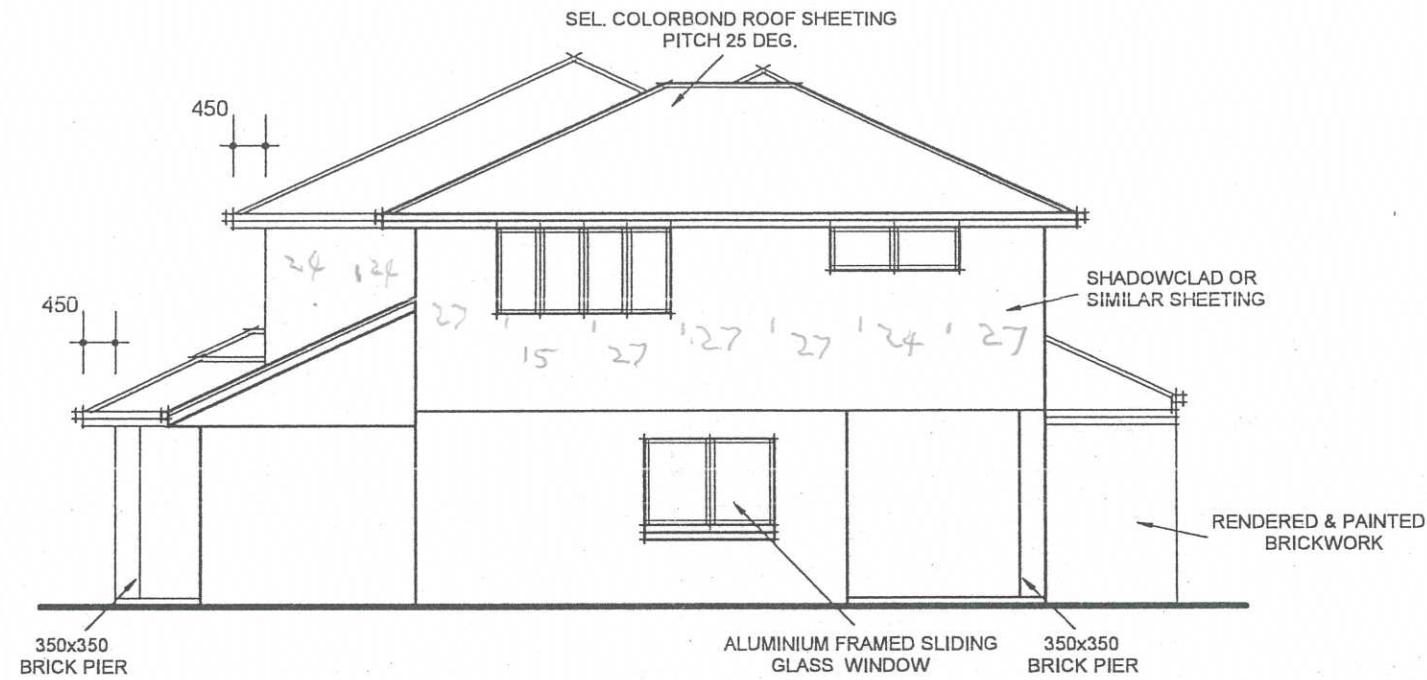

REAR ELEVATION

1:100

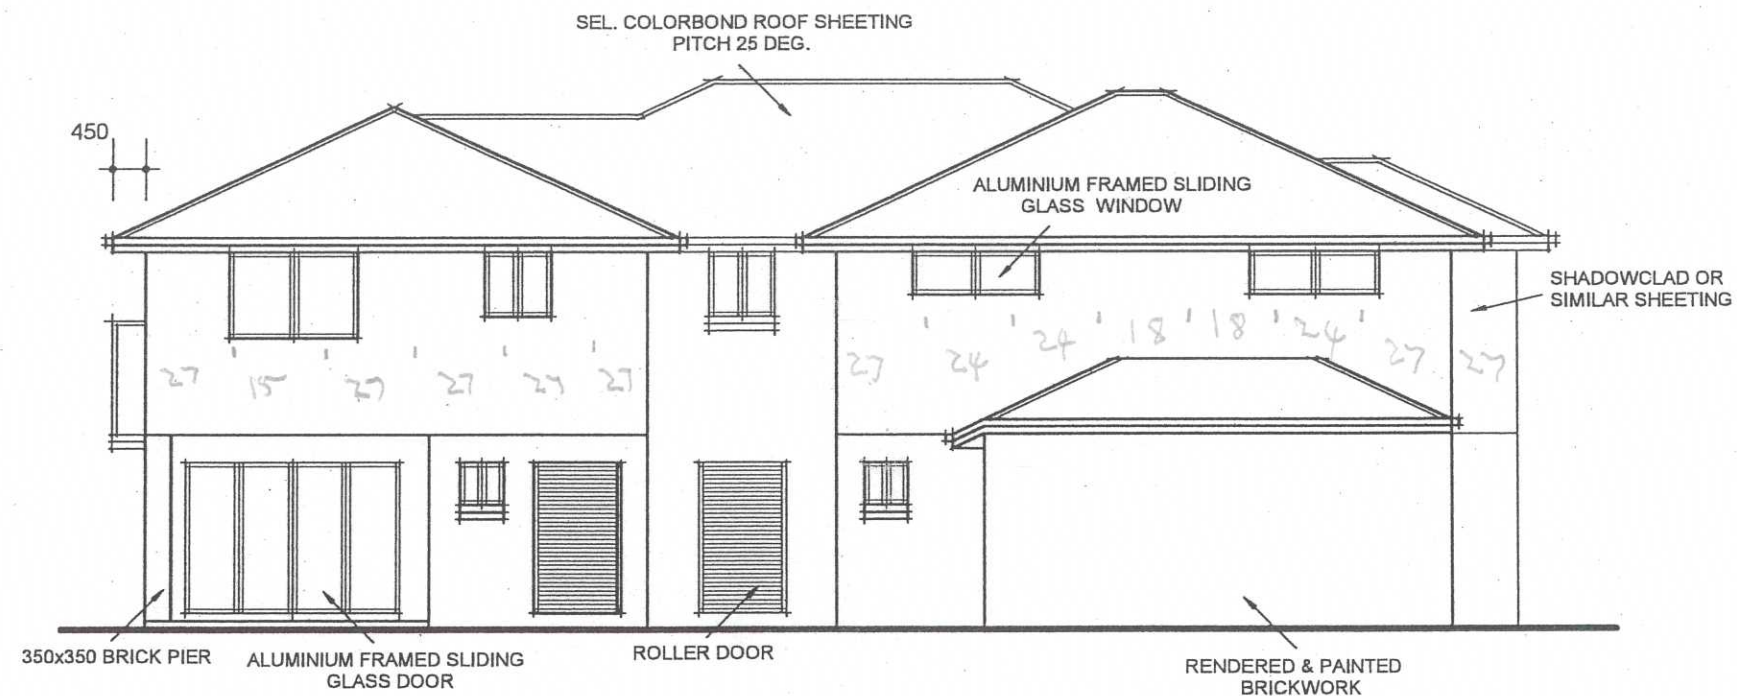

SIDE ELEVATION

1:100

THE CERTIFICATION PROFESSIONALS
 26 MAR 2009

No.	REVISIONS	GB BUILDING DESIGN			DWG. No.
					09/404