

- R1-R14: 125x48 @ 620crs
- J1-J14: 165x50 @ 620 crs
- A: 125x50 CONTINUOUS MEMBER

Structural floor plan of a roof section. The plan shows a grid of columns labeled R1 to R14 (J1 to J14) and a grid of lines labeled A, B, and C. Key features include:

- Dimensions:** Overall width is 3300, overall depth is 3700. A section cut is shown with a width of 2800 and a depth of 3050.
- Structural Elements:**
 - W1, W2:** Wall sections.
 - P1, P2, P3, P4:** Various structural components or materials.
 - PFC:** 150 PFC (Purlin Forming Channel).
 - L1:** 200x15 L (Lagging).
 - S1, S2:** Structural components.
 - VALLEY RIDGE BEAM, RIDGE BEAM:** Roof structural elements.
- Notes:**
 - NAIL LAMINATE 200x45 HySPAN LVL TO EXISTING 125x50 MEMBER NAIL LAMINATE IN ACCORDANCE WITH AS1684.2-2010
 - PROVIDE 100x100 F17 COLUMN TO SOLID BLOCKING BETWEEN FLOOR JOISTS UNDER
 - PROVIDE BLOCKING BETWEEN CEILING JOISTS, 2/No.14 BUGLE HEAD BATTEN SCREWS TO TIMBER POST, 2/No.14 BUGLE HEAD BATTEN SCREWS TO EITHER CEILING JOIST
 - PROVIDE 140x140 F17 COLUMN (OVER) & 89x3.5SHS (UNDER)
- Details:** DETAIL 01, DETAIL 02, DETAIL 03, DETAIL 04.

- ALL STRUCTURE TO BE INSTALLED & INSPECTED PRIOR TO REMOVAL OF WALL
- ANY BRACING FOUND IN THE WALLS TO BE REMOVED TO BE RELOCATED TO PARALLEL PERIMETER WALLS.

ROOF FRAMING PLAN

SCALE N.T.S

B	04.11.19	FOR CONSTRUCTION	JOa	AW
A	26.09.19	FOR CONSTRUCTION	JOa	AW
Rev	Date	Description	By	Chk

The concepts and information contained in this document are the copyright of ADG Engineers (Aust) Pty Ltd. Use or copying of the document in whole or in part without the written permission of ADG Engineers (Aust) Pty Ltd constitutes an infringement of copyright.

Do not scale drawings. If in doubt, ask!



BRISBANE / SYDNEY / MELBOURNE / GOLD COAST / SUNSHINE COAST / TOOWOOMBA / DARWIN / PERTH



Client
KATHRYN PIETROWIEC

Project Name
1 BUNNY STREET
EVERTON PARK

Title
WALL REPLACEMENT
FRAMING PLAN


Discipline STRUCTURAL		Status PRELIMINARY
Designed By J0a	Checked By A/W	Approved By PQ
Project No. 22651	Drawn By J0a	Scale N.T.S
Drawing No. S10-1.1		Revision B

CONSTRUCTION

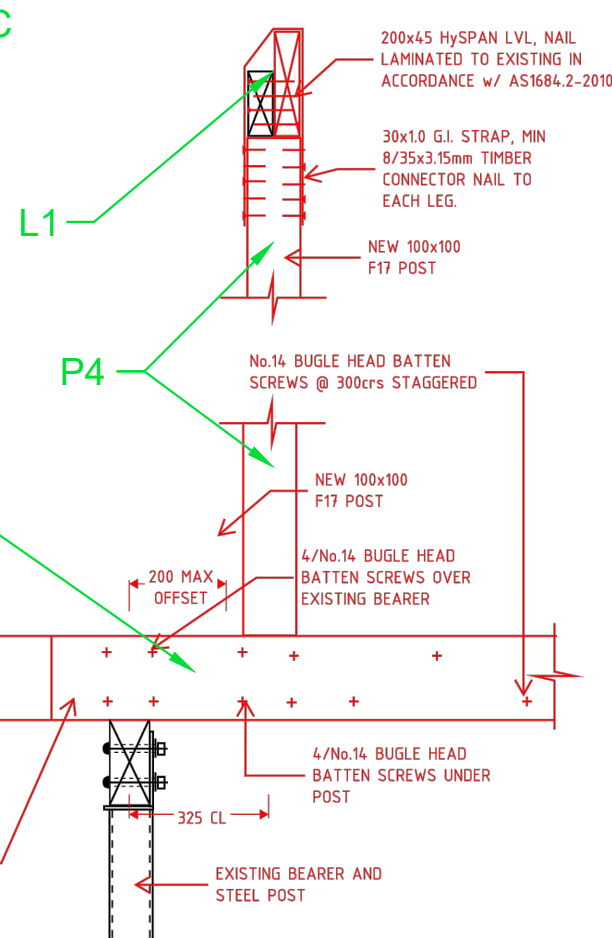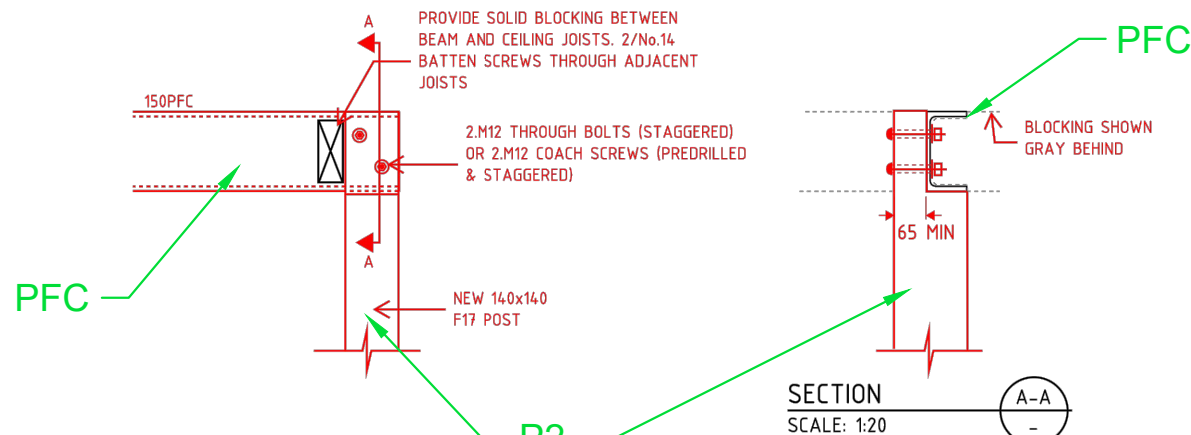

NOTE: NO EXISTING BEARERS OR STAIR TRIMMERS TO BE CUT, BLOCKING MAY BE OMITTED IF POST IS LOCATED ADJACENT STAIR TRIMMER AND CAN BE FIXED TO EXISTING

DETAIL 01
SCALE 1:10

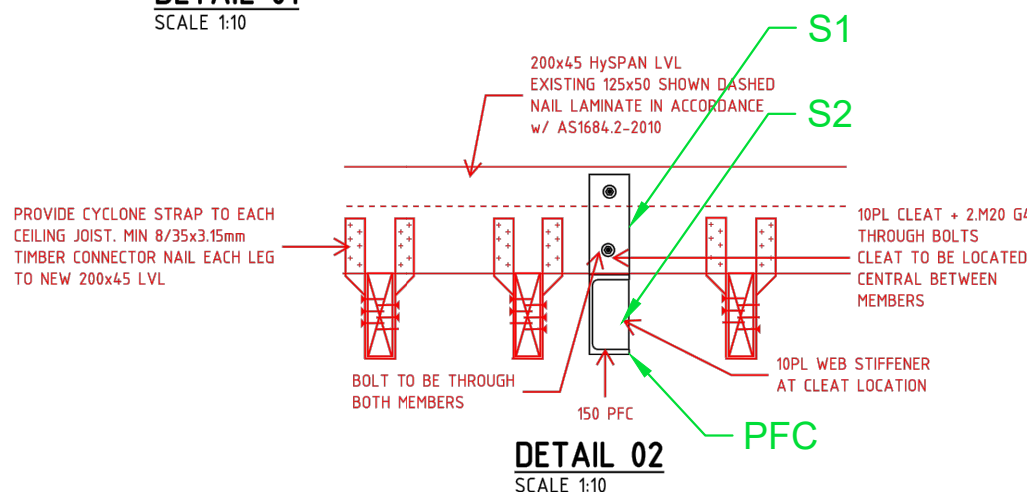

- P1- 89x89 SHS Post (See Detail)
- P2- 140x140 HW DAR Post, 3000mm Long
- P3- 2x 90x45 Hyspan LVL, 3000mm Long
- P4- 100x100 F17 Post, 3000mm Long
- PFC- 150 PFC, 4325 Long
- L1- 200x45 Hyspan LVL, 5000mm Long
- L2- 165x65 Hyspan LVL, 3600mm Long
- Blocking- 200x45 Hyspan LVL, 3000mm Long
- S1- Cleat 125 Upstand
- S2- Web Stiffener

B	04.11.19	FOR CONSTRUCTION	JDa	AW
A	26.09.19	FOR CONSTRUCTION	JDa	AW

Rev Date Description By Cds

The contents and information contained in this document are the copyright of ADG Engineers (Australia) Pty Ltd. Use or copying of this document in whole or in part without the written permission of ADG Engineers (Australia) Pty Ltd constitutes an infringement of copyright. Do not scale drawings. If in doubt, ask!

ADG
Toowoomba Office
Tenancy 8, 158 Margaret Street, Toowoomba,
Queensland 4350 Australia
T 1300 657 402 F +617 3871 226
E info@adgco.com W www.adgco.com

Client: KATHRYN PIETROWIEC

Project Name: 1 BUNNY STREET
EVERTON PARK

Title: WALL REPLACEMENT

Drawn By: JDa

Scale: N.T.S.

Revision: B

Drawing No: S10-1.2



Status: PRELIMINARY

Designed By: JDa

Checked By: JDa

Approved By: JDa

CONSTRUCTION

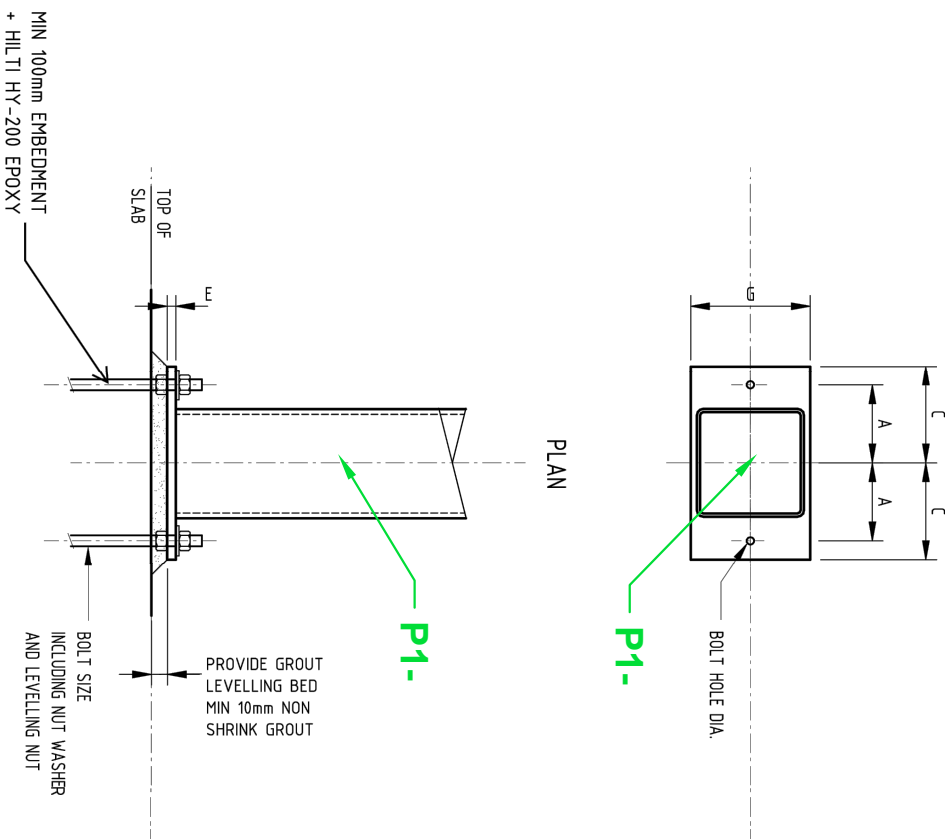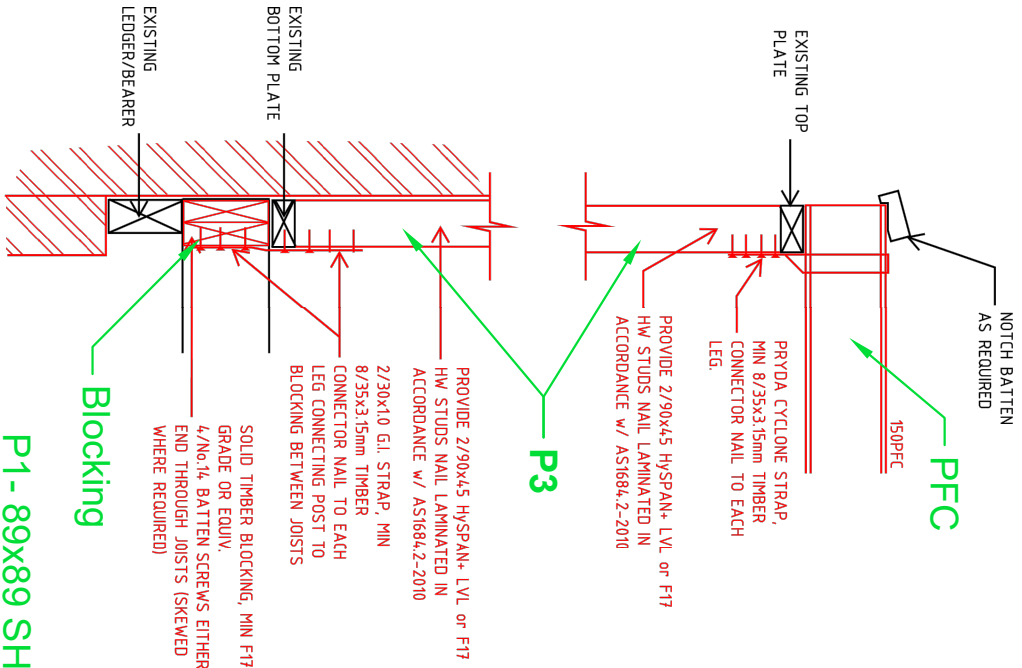

DETAIL 04
SCALE 1:10

- P1- 89x89 SHS Post (See Detail)
- P2- 140x140 HW DAR Post, 3000mm Long
- P3- 2x 90x45 Hyspan LVL, 3000mm Long
- P4- 100x100 F17 Post, 3000mm Long
- PFC- 150 PFC, 4325 Long
- L1- 200x45 Hyspan LVL, 5000mm Long
- L2- 165x65 Hyspan LVL, 3600mm Long
- Blocking- 200x45 Hyspan LVL, 3000mm Long
- S1- Cleat 125 Upstand
- S2- Web Stiffener

2 BOLT HOLD DOWN
SHS BASE PLATE DETAIL
SCALE 1 : 10

HOLD DOWN SHS BASE PLATE SCHEDULE									
MEMBER		BOLT		BOLT HOLE		PLATE DIMENSIONS			
SIZE	SIZE	DIA.		A	B	C	G		
89 SHS	16	20		80	80	115	100		

APG
Townsville Office
Townsville 4810 Australia
Tel: 07 4781 7278
E: info@apg.com.au W: www.apg.com.au

KATHRYN PIETROWIEC
1 BUNNY STREET
EVERTON PARK

**WALL REPLACEMENT
DETAILS
SHEET 2**

ST-013

Drawn By	Checked By	Approved By	Scale	Revision
ST-013	APG	PI	1:10	B

THESE DOCUMENTS ARE THE PROPERTY OF APG. ANY REUSE OR REPRODUCTION OF THESE DOCUMENTS WITHOUT THE WRITTEN PERMISSION OF APG IS STRICTLY PROHIBITED. 

Rev	Date	Description	By	CHK
A	15/01/19	FOR CONSTRUCTION	APG	APG

P1- New 89mm x 3.5mm SHS
(2345mm Long)

Existing HW Flooring

Existing Stair
Stringer

Existing
Floor Joist
#J10

P2- New 140mm
Dressed HW post

P1- New 89
x 3.5mm
SHS
(2360mm
Long)

Existing Plasterboard Wall

