



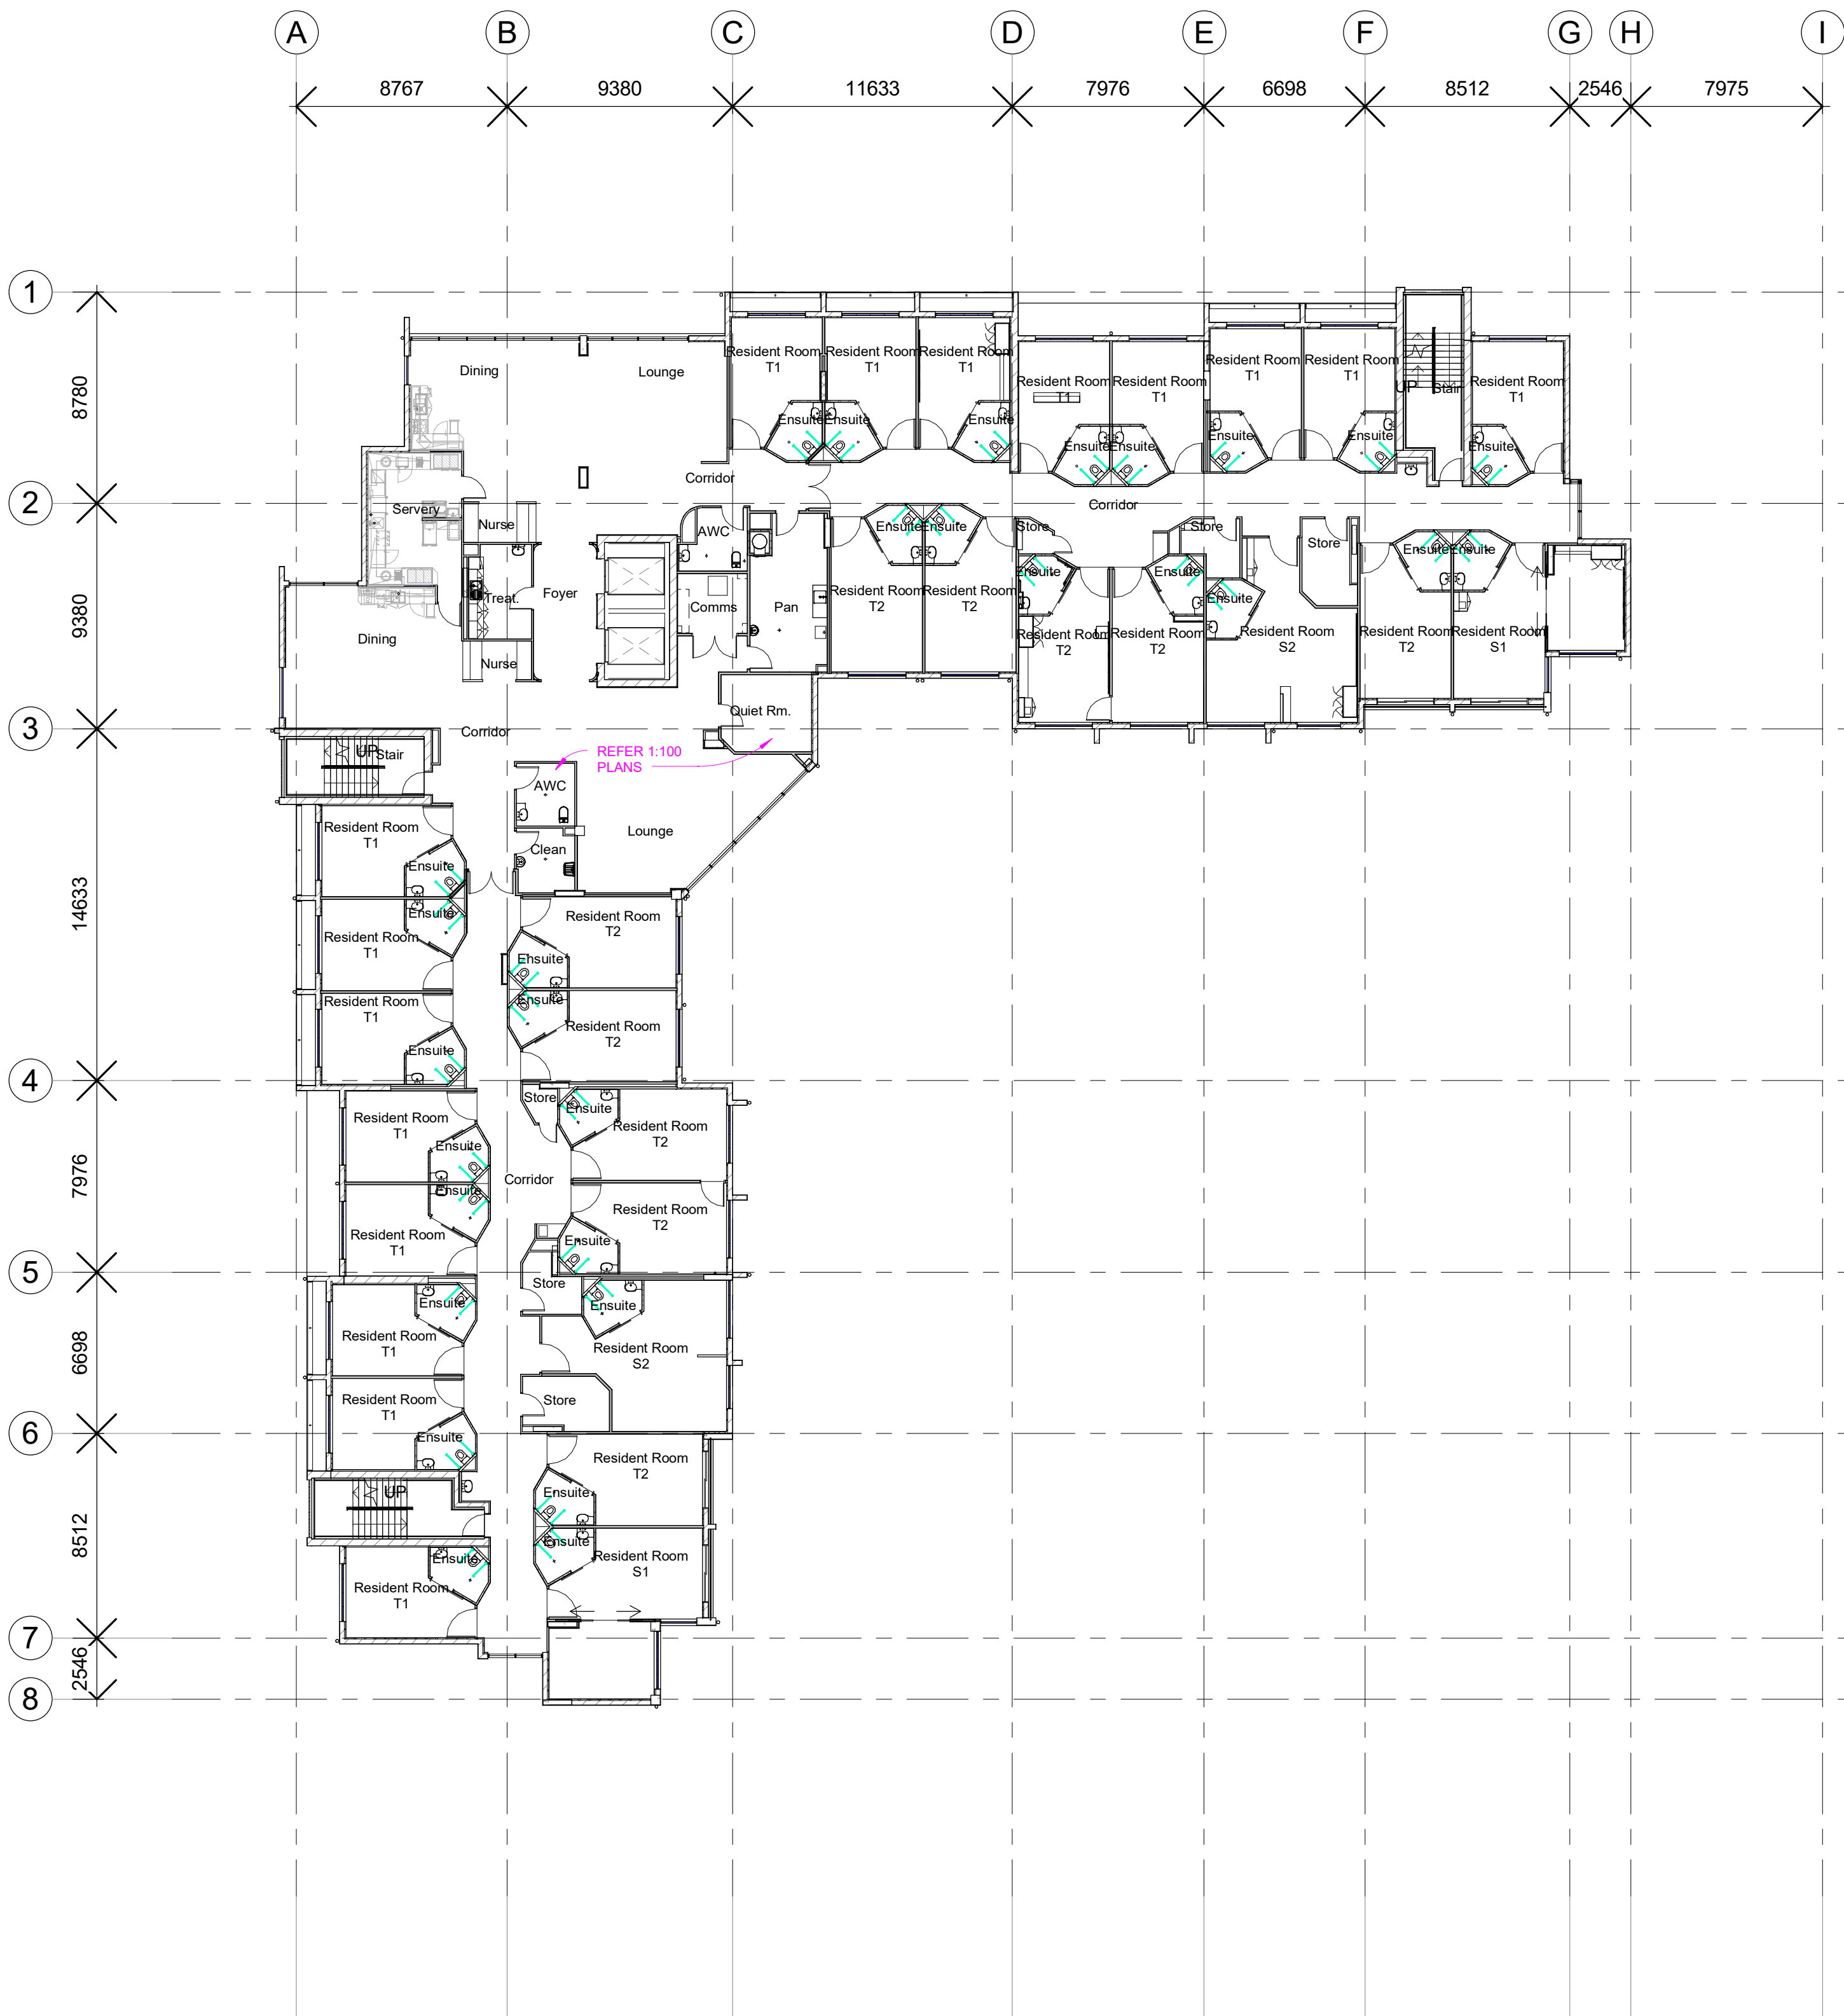

1 Typical Levels 2 - 4
1 : 200

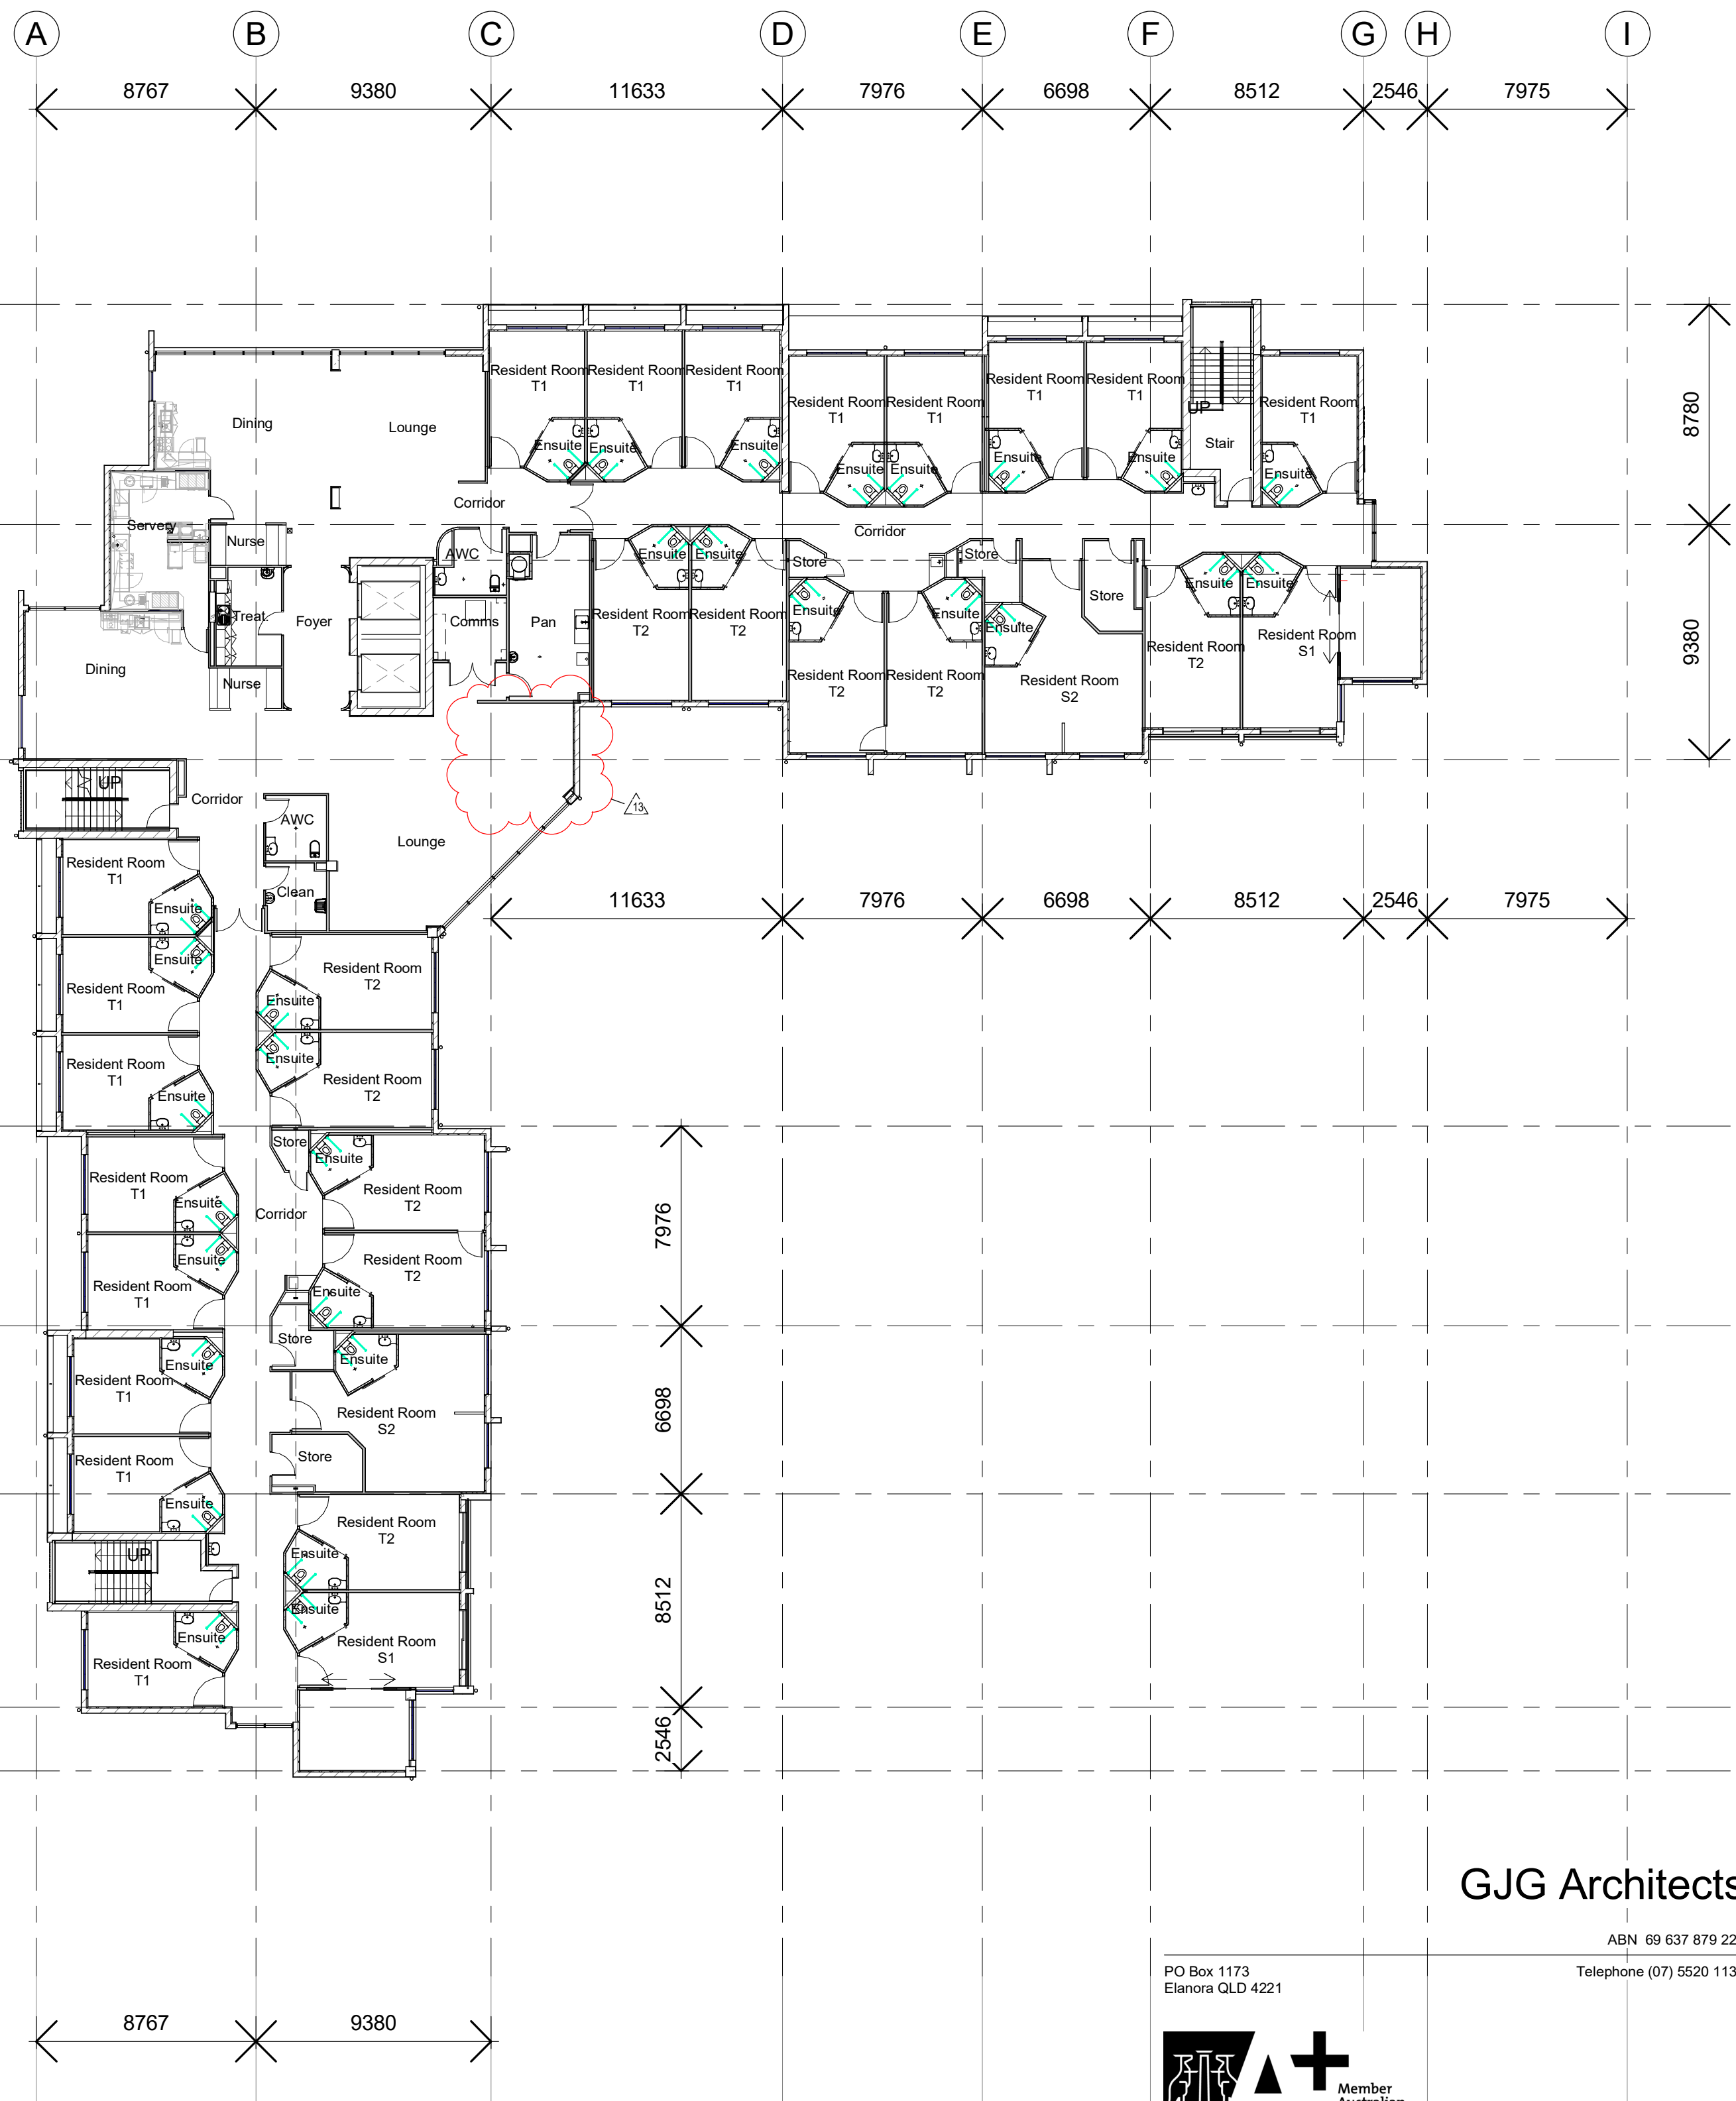

2 Level 5
1 : 200

GJG Architects

PO Box 1173
Elanora QLD 4221



Project
Pelican Waters ACF

Client
Rockpool

13	22.12.22	Lvl 5 quiet rm. del. for open space. D11/5.80 del. Serv'y south alt. Fm'g dms ad ducts
12	02.12.22	Lvl 5 some intrnl clms del & some steel clms ad. intrnl blade walls del. on grids E & 4. W 5 o'all plan ad
11	17.11.22	plns W 1-4 clms updated per slab plan + wins ad west din'g
10	07.10.22	Lvl's 1-5 elect cbd mv'd to com's del from din'g. Str 2 entry wall type alt. Lnge scrn's del. Sth duct del from store. Int'net rplc AWC lvi's 284. Quiet rplc bath lvi's 1,385. Sth h'wash rear wall thkr. Lvl 1 duct re-ad as elect near grid
Issue	Date	Amendment

Drawing Title Overall L3-5 Typical Floor Plan Scale 1 : 200 @ A1 original	Drawing Number 20-12- A-1.23
---	---------------------------------

The design and drawings for this project remains the copyright of MPC Architecture Pty. Ltd. ACN 637879228