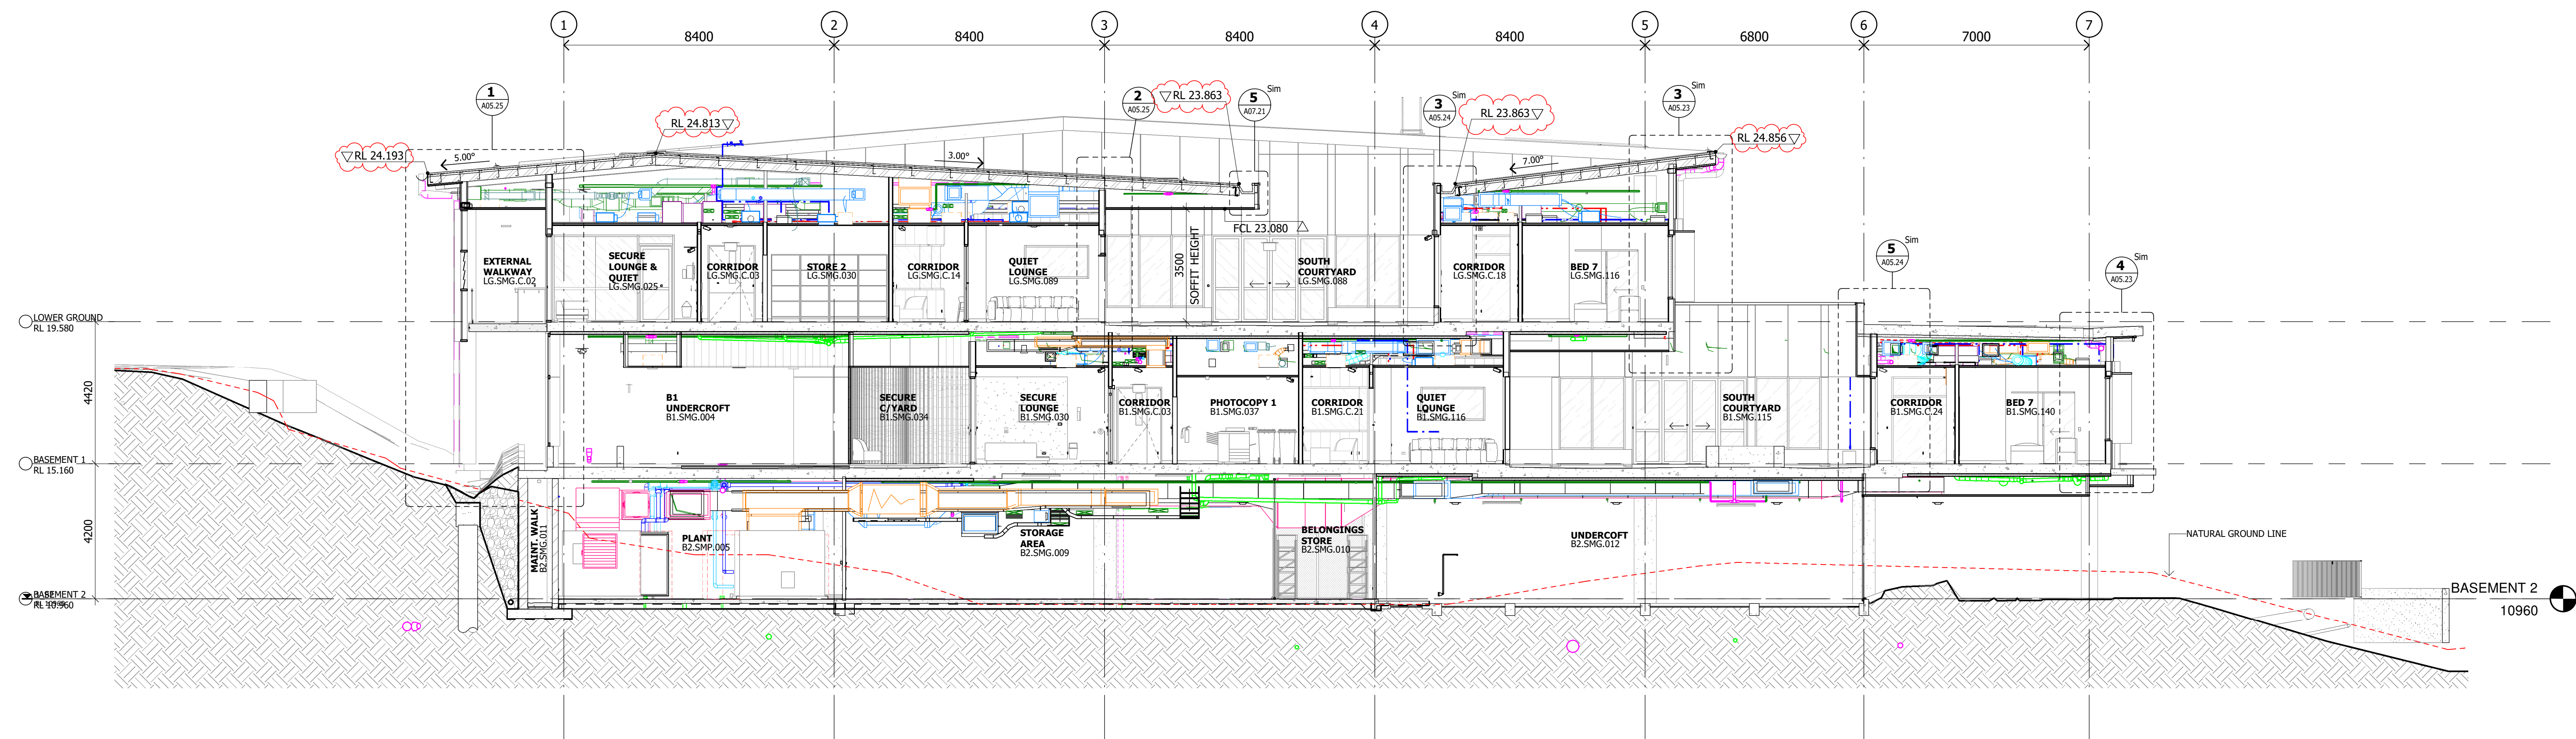
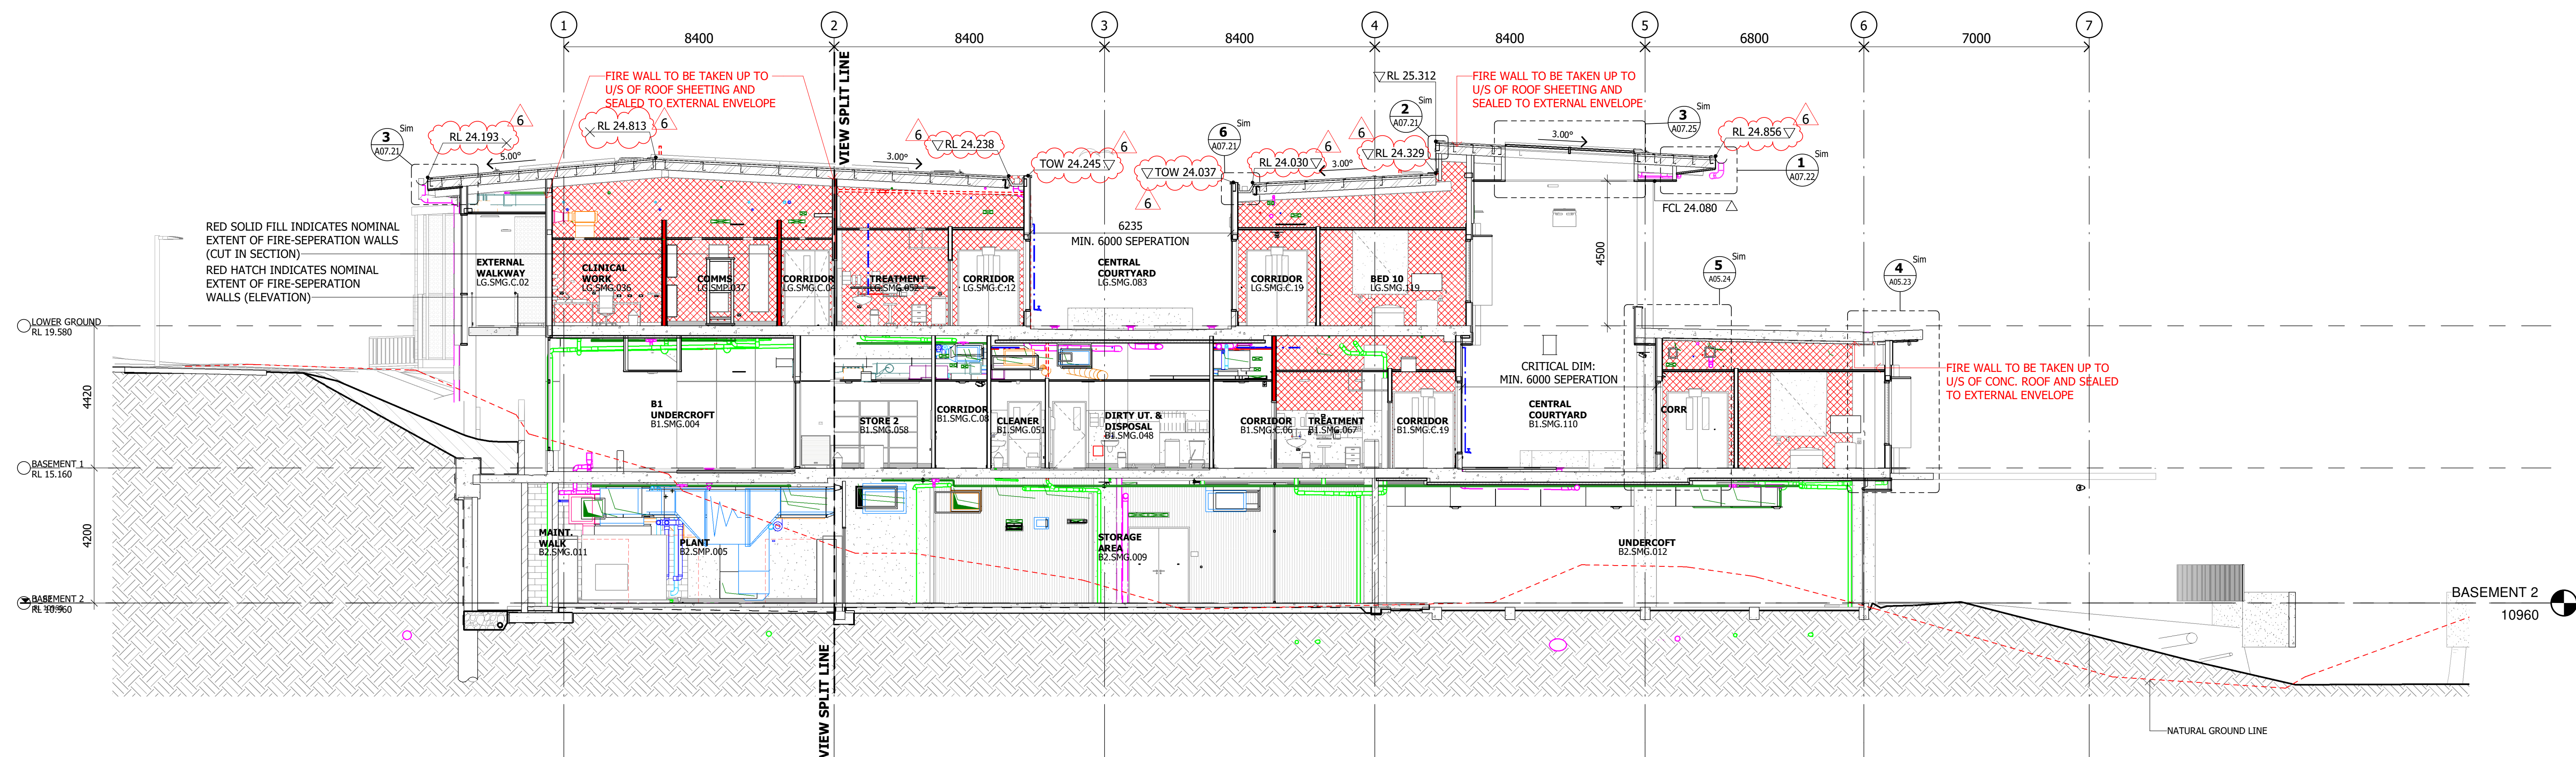
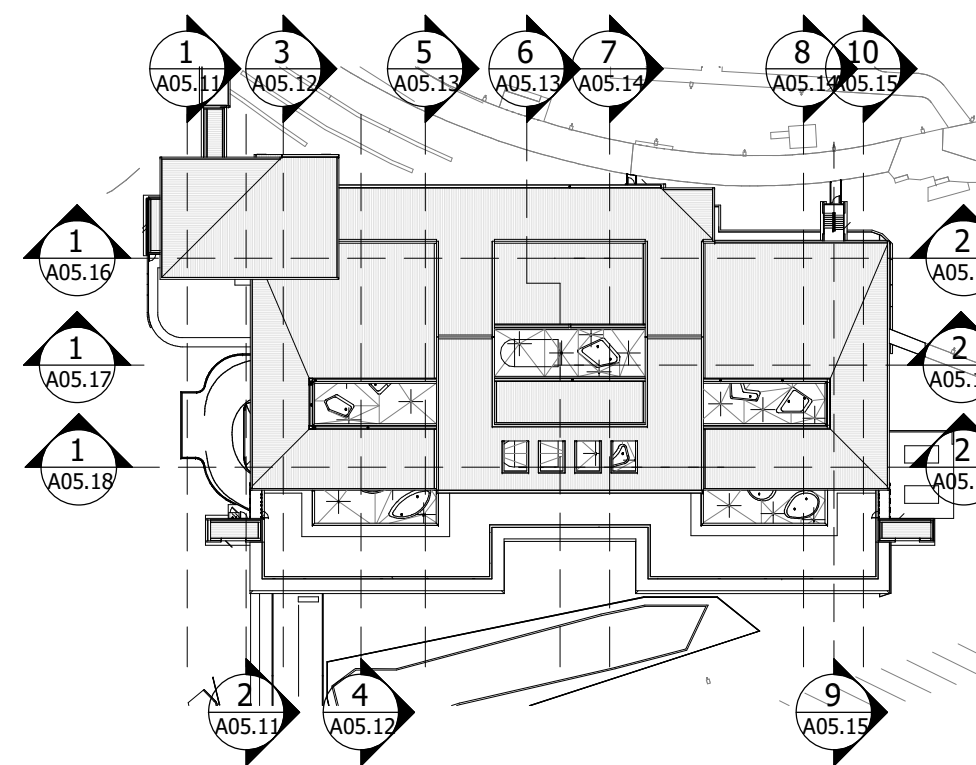


5 SECTION 5
A02.02 1:1006 SECTION 6
A02.02 1:100**FOR CONSTRUCTION**
FOR USE DURING CONSTRUCTION**NOTES**

1. REFER TO GENERAL LEGENDS ON SHEET A00.04
2. ALL WORKS TO BE IN ACCORDANCE WITH BCA & RELEVANT AUSTRALIAN STANDARDS.
3. REFER TO GENERAL ARRANGEMENT PLAN AND WALL SCHEDULE FOR WALL TYPES AND PARTITION DETAILS.
4. DRAWINGS ARE TO BE READ IN CONJUNCTION WITH SERVICES ENGINEERS DOCUMENTATION.
5. REFER LANDSCAPE ARCHITECTS DOCUMENTATION FOR EXTERNAL FLOOR & HORIZONTAL SURFACE TREATMENTS.
6. REFER TO ACOUSTIC CONSULTANT'S DOCUMENTS FOR SPECIFIC ACOUSTIC REQUIREMENTS.
7. STUD CENTRES ARE TO SUIT WALL HEIGHT REQUIREMENTS UNLESS NOTED OTHERWISE.
8. REFER TO STRUCTURAL ENGINEER'S DOCUMENTATION FOR STRUCTURAL DETAILS AND SIZING.
9. PROVIDE COMPLETE SEAL TO ALL WALL TO WALL AND WALL TO CEILING JUNCTIONS.

AMENDMENTS

ISSUE	DATE	SUBJECT	AUTHORISED
0	10/06/2022	ISSUE FOR TENDER	RB
1	11/04/2023	ISSUE FOR CONSTRUCTION	NC
2	24/07/2023	REVISED SHORING WALL & ROOF RL's	SL
3	22/09/23	REVISED ROOF RL's	SL
4	13/10/23	REVISED LG SOFFIT HEIGHT	SL
5	13/10/23	REVISED CURTAIN WALL DETAIL	SL
6	08/11/23	COORDINATED MAIN ROOF RL's	SL

DRAWINGS INDEXING SYSTEM

FOR BUILDING AND ASSET SERVICES USE ONLY

☐ CEILING PLANS	☐ MISCELLANEOUS DETAILS
☐ CONSTRUCTION DETAILS	☐ OTHER
☐ ELEVATIONS	☐ PLAY STRUCTURES
☐ EXTERNAL WORKS	☐ ROOF PLAN
☐ FITTINGS	☐ SECTIONS
☐ FLOOR PLAN	☐ SETOUT PLAN
☐ FURNITURE & EQUIPMENT	☐ SITE PLAN
☐ HYDRAULICS	☐ STANDARDS
☐ MASTER PLAN	☐ STANDARDS

Department of
Energy and Public WorksClient
Gold Coast Health
always careLevel 3 140 Ann Street QLD 4000
T +61 2 8580 7917
info@dwps.com.au www.dwp.com.au

The information contained in this document is copyright and may not be used or reproduced for any other project or purpose.
We warrant that the information and data on this site and report are true and correct as far as we are aware at the time of preparation.
Drawings are to be read in conjunction with all other contract documents.
Our drawings are prepared for the use of the client and are not to be used for any other purpose without our written consent.
Registered Business Name: dwp Australia ABN 17 108 325 918
ALL RIGHTS RESERVED - Reproduction prohibited unless authorised in writing.

21-0217

CONSULTANT PROJECT NUMBER

A CHENG 06.11.23

DRAWN DATE

N CARTER 06.11.23

DISCIPLINE TEAM LEADER DATE

R. Bridgefoot 06.11.23

AUTHORISED FOR ISSUE DATE

GOLD COAST HEALTHSECURE MENTAL HEALTH
REHABILITATION UNIT**BUILDING SECTIONS**

SCALE AT B1 SIZE

FILE RECORD

MASTER SITE NUMBER

52190

CLIENT REFERENCE NUMBER

974

DRAWING NUMBER

83556/ CN / A05.13

ISSUE

6

SHEET NO