




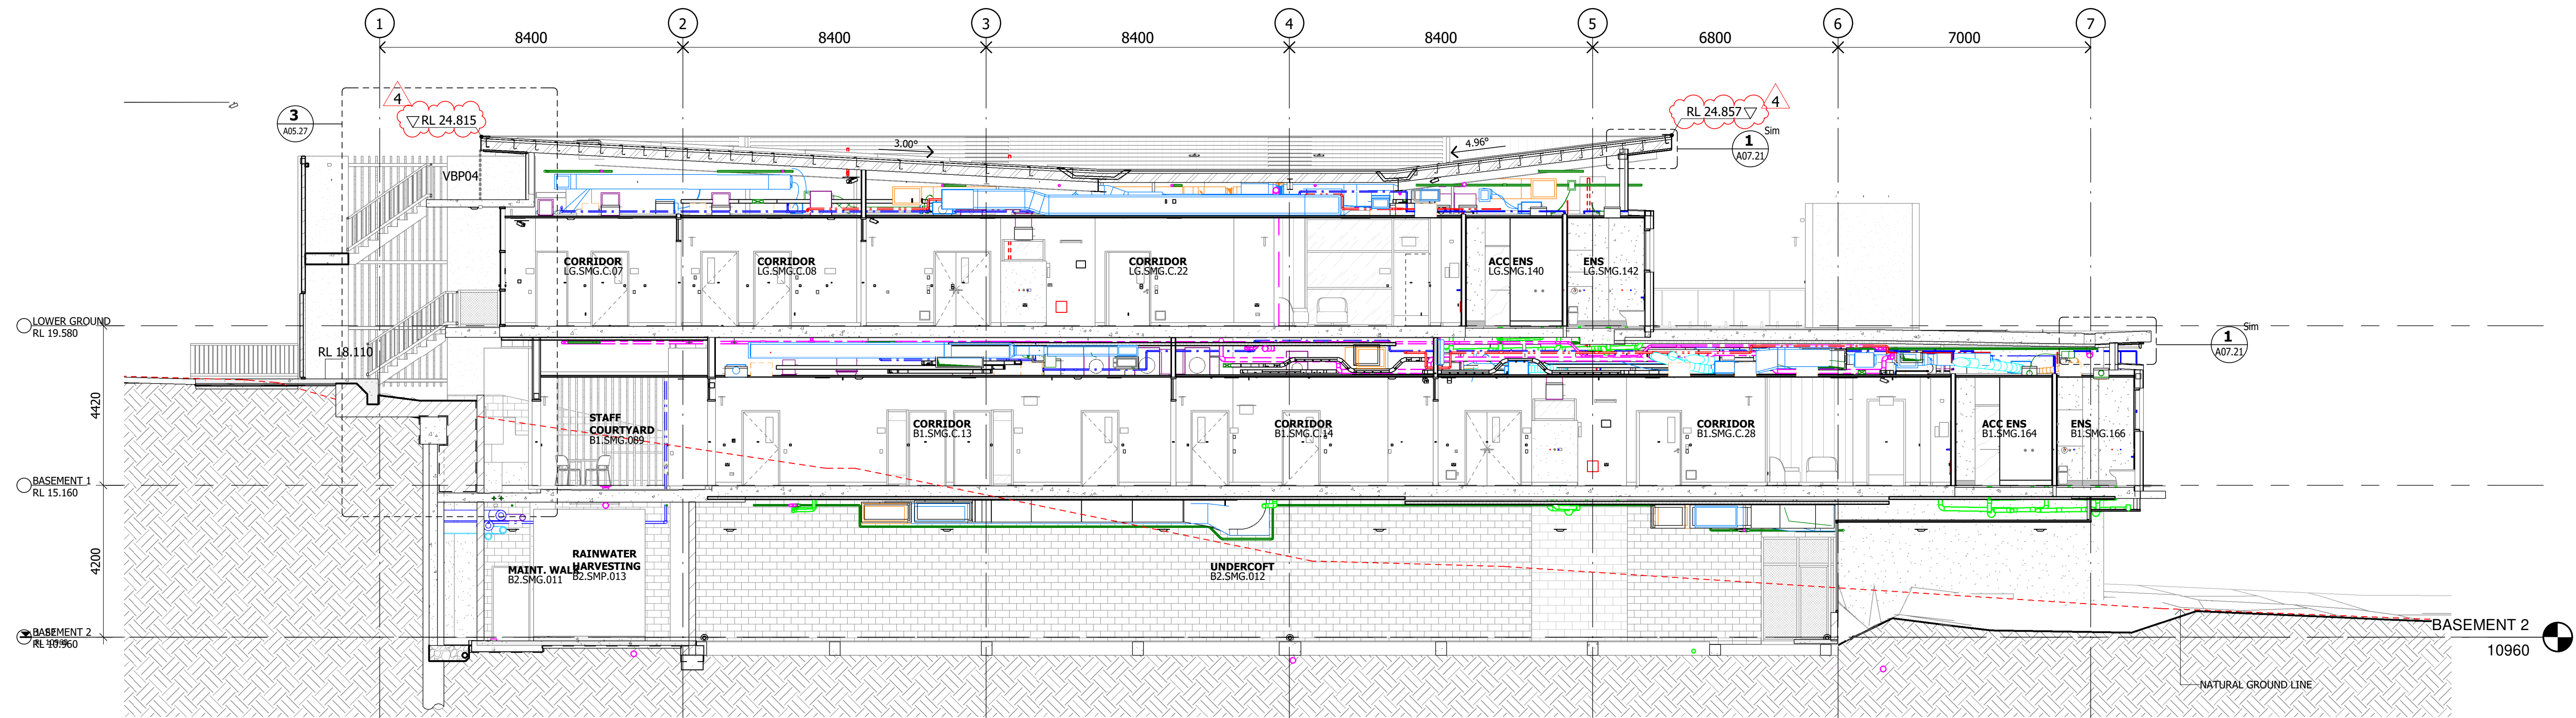

9 SECTION 8
A02.03 1 : 100

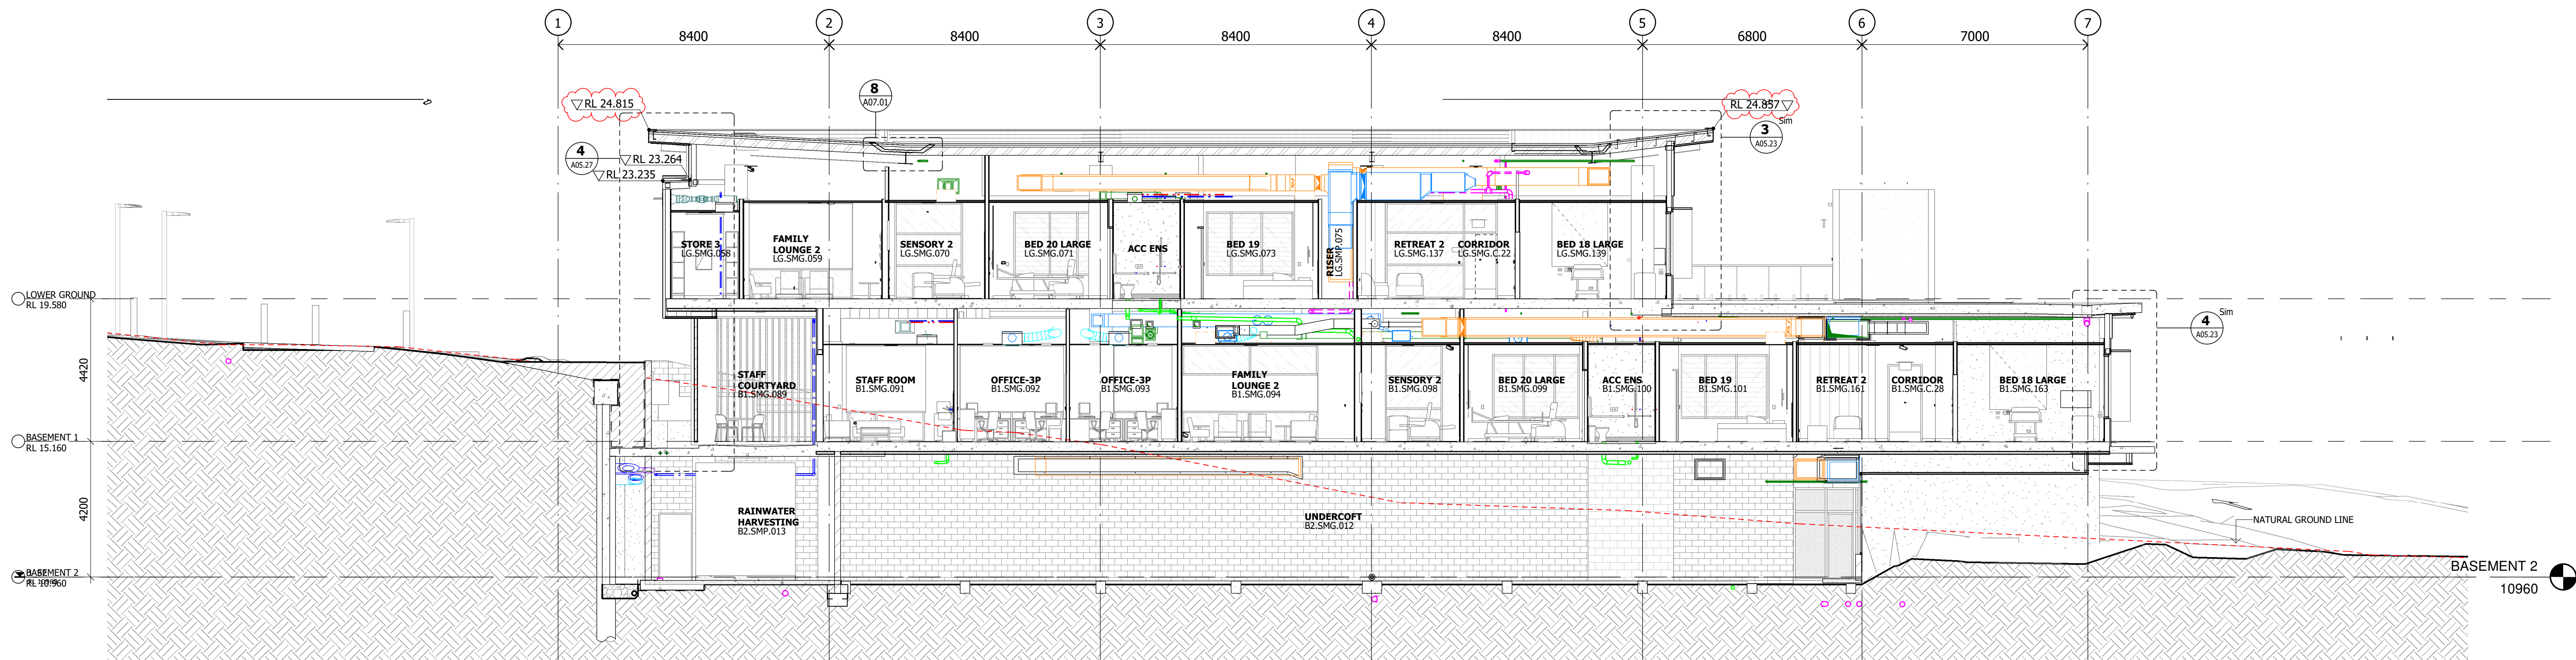

10 SECTION 9
A02.03 1 : 100

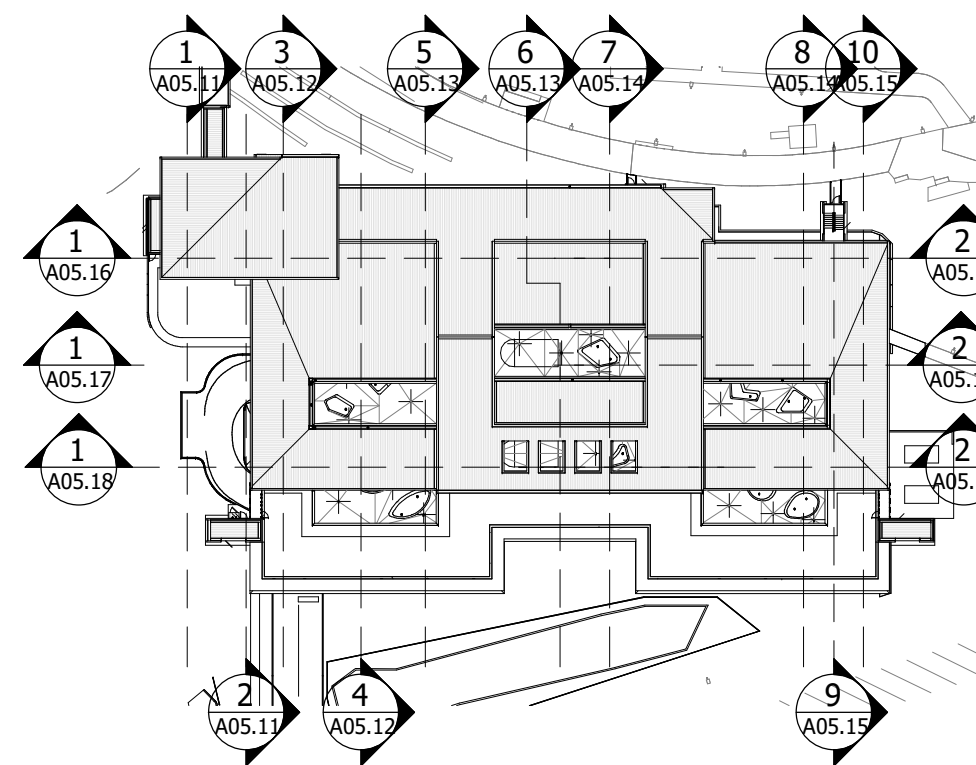

FOR CONSTRUCTION

NOTES

1. REFER TO GENERAL LEGENDS ON SHEET A00.04
2. ALL WORKS TO BE IN ACCORDANCE WITH BCA & RELEVANT AUSTRALIAN STANDARDS.
3. REFER TO GENERAL ARRANGEMENT PLAN AND WALL SCHEDULE FOR WALL TYPES AND PARTITION DETAILS.
4. DRAWINGS ARE TO BE READ IN CONJUNCTION WITH SERVICES ENGINEERS DOCUMENTATION.
5. REFER LANDSCAPE ARCHITECTS DOCUMENTATION FOR EXTERNAL FLOOR & HORIZONTAL SURFACE TREATMENTS.
6. REFER TO ACOUSTIC CONSULTANT'S DOCUMENTS FOR SPECIFIC ACOUSTIC REQUIREMENTS.
7. STUD CENTRES ARE TO SUIT WALL HEIGHT REQUIREMENTS UNLESS NOTED OTHERWISE.
8. REFER TO STRUCTURAL ENGINEER'S DOCUMENTATION FOR STRUCTURAL DETAILS AND SIZING.
9. PROVIDE COMPLETE SEAL TO ALL WALL TO WALL AND WALL TO CEILING JUNCTIONS.

AMENDMENTS

ISSUE DATE	SUBJECT	AUTHORISED
0	10/06/2022 ISSUE FOR TENDER	RB
1	11/04/2023 ISSUE FOR CONSTRUCTION	NC
2	24/07/2023 REVISED SHORING WALL & ROOF RL's	SL
3	22/09/23 REVISED ROOF RL's	SL
4	06/11/23 COORDINATED MAIN ROOF RL's	SL

DRAWINGS INDEXING SYSTEM

FOR BUILDING AND ASSET SERVICES USE ONLY

☐ CEILING PLANS	☐ MISCELLANEOUS DETAILS
☐ CONSTRUCTION DETAILS	☐ OTHER
☐ ELEVATIONS	☐ PLAY STRUCTURES
☐ EXTERNAL WORKS	☐ ROOF PLAN
☐ FITTINGS	☐ SECTIONS
☐ FLOOR PLAN	☐ SETOUT PLAN
☐ FURNITURE & EQUIPMENT	☐ SITE PLAN
☐ HYDRAULICS	☐ STANDARDS
☐ MASTER PLAN	



Department of Energy and Public Works

Client

Gold Coast Health
always care



The information contained in this document is copyright and may not be used or reproduced for any other project or purpose.
We warrant that the information and levels on site and report any discrepancies to the design prior to the commencement of work. The design is for information only. Do not rely on the design for construction.
Drawings are to be read in conjunction with all other contract documents.
Our drawings are for the use of the client and are not to be used for any other purpose without our written consent.
Registered Business Name: Day Architects (A/NZ) 17 188 325 518
ALL RIGHTS RESERVED - Reproduction prohibited unless authorised in writing.

21-0217

CONSULTANT PROJECT NUMBER

A CHENG 06.11.23

DRAWN DATE

N CARTER 06.11.23

DISCIPLINE TEAM LEADER DATE

R. Bridgefoot 06.11.23

AUTHORISED FOR ISSUE DATE

GOLD COAST HEALTH

SECURE MENTAL HEALTH
REHABILITATION UNIT

BUILDING SECTIONS

SCALE AT B1 SIZE

FILE RECORD

MASTER SITE NUMBER 52190

CLIENT REFERENCE NUMBER 974

DRAWING NUMBER 83556/ CN / A05.15

ISSUE 4

SHEET NO