




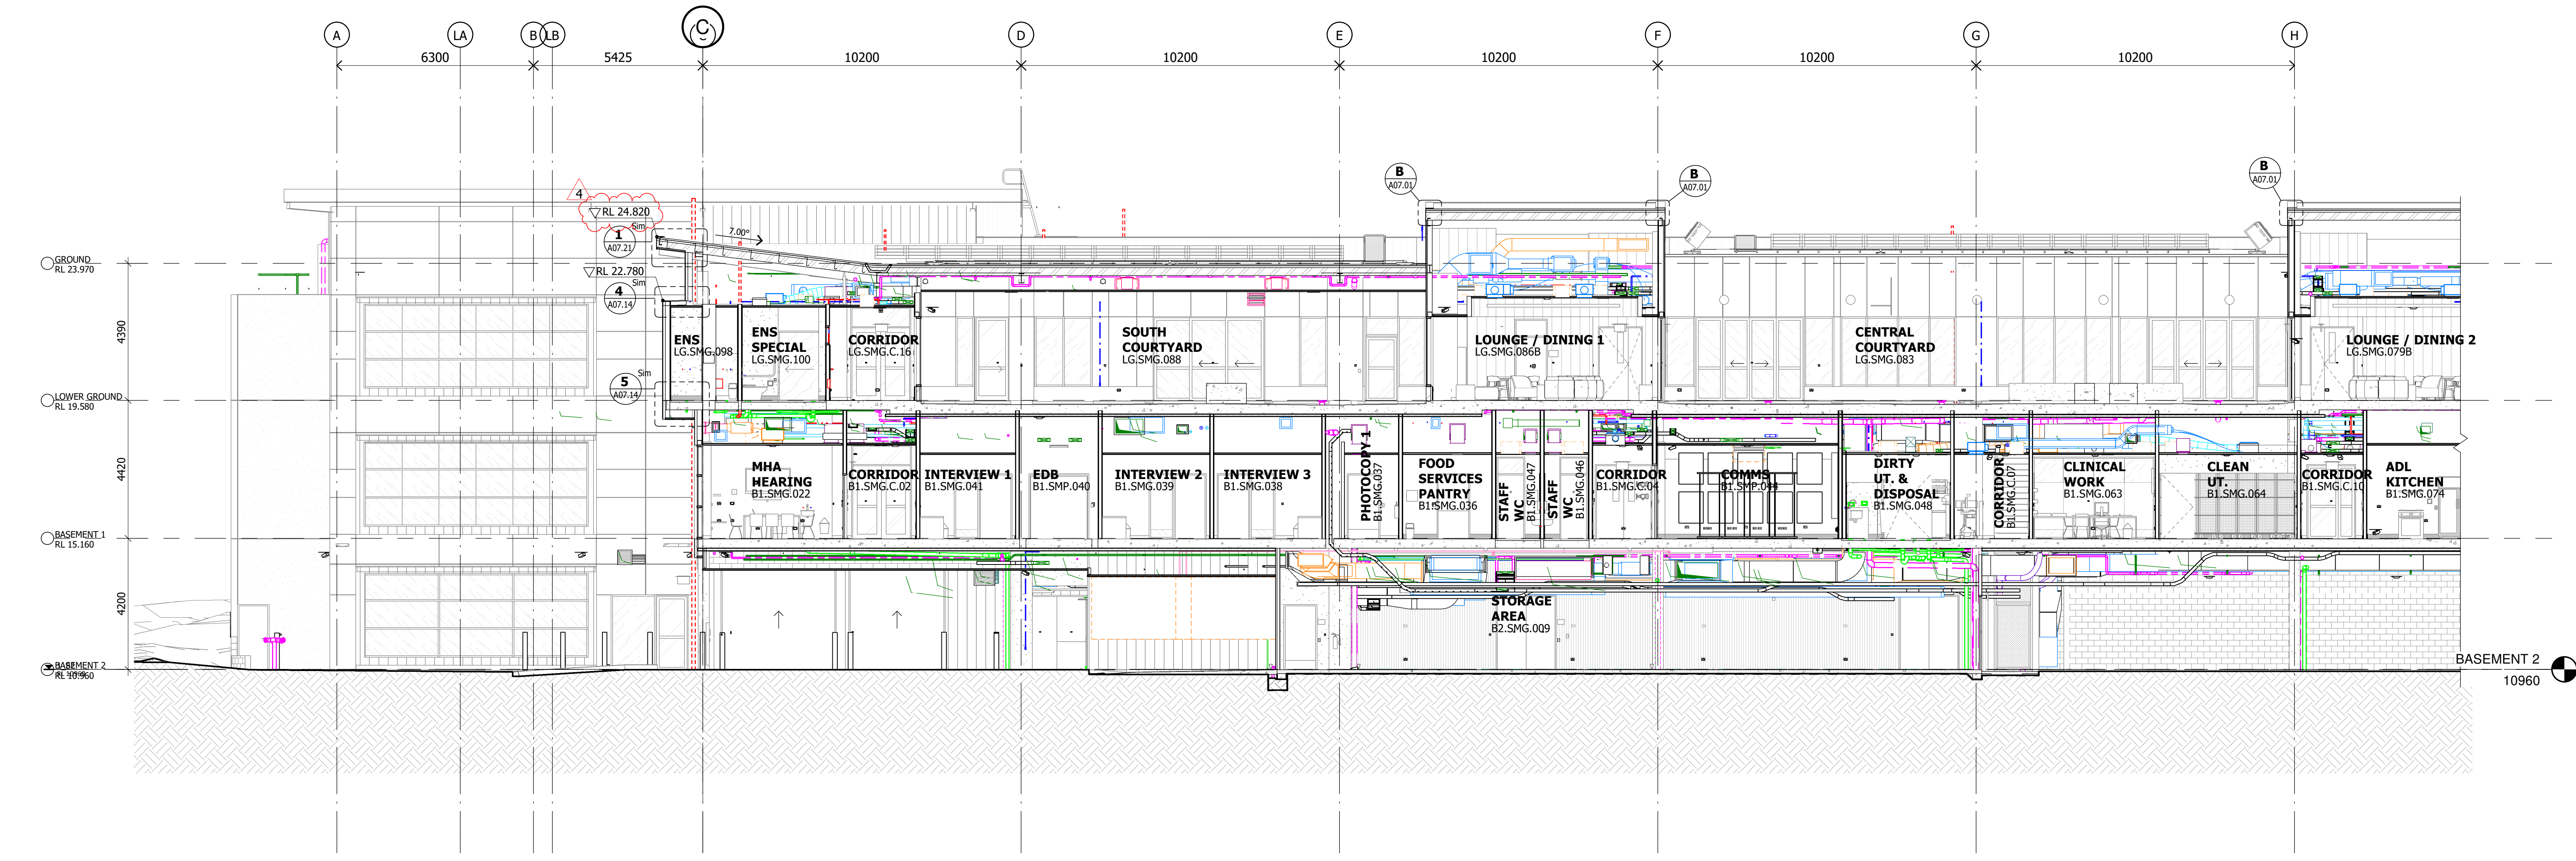

1 SECTION 12 - PART 1
1 : 100

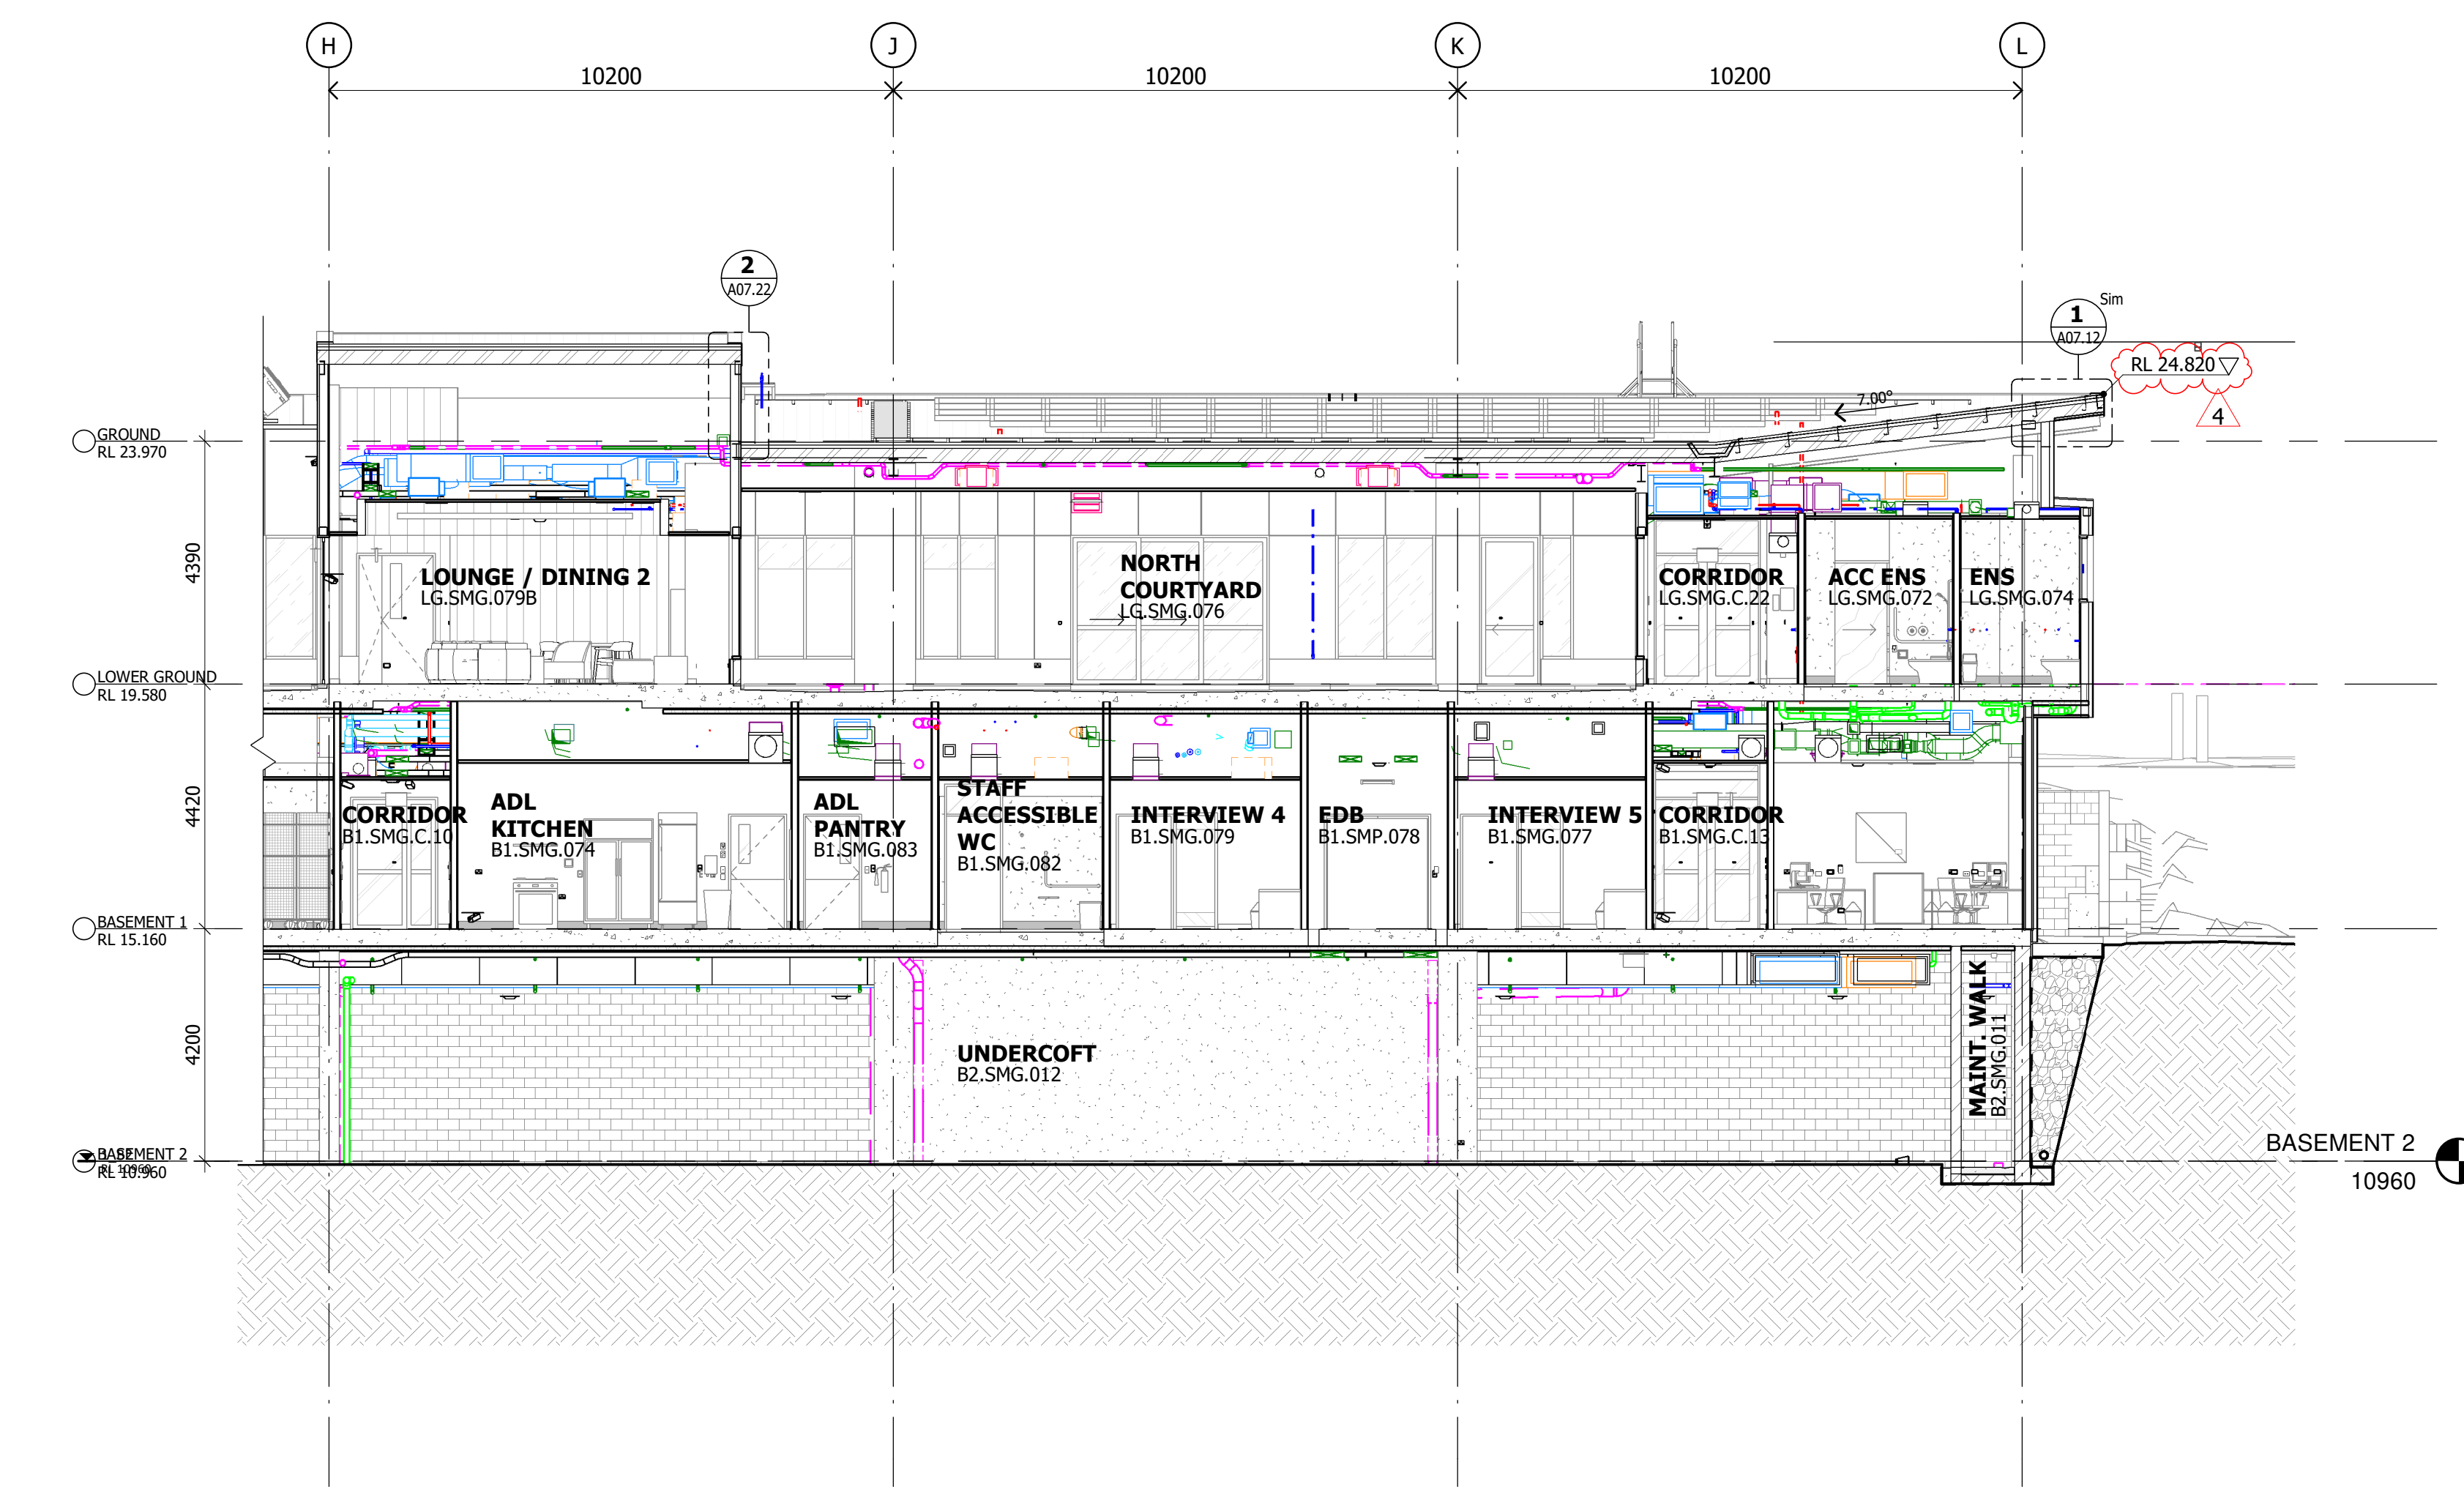

2 SECTION 12 - PART 2
1 : 100

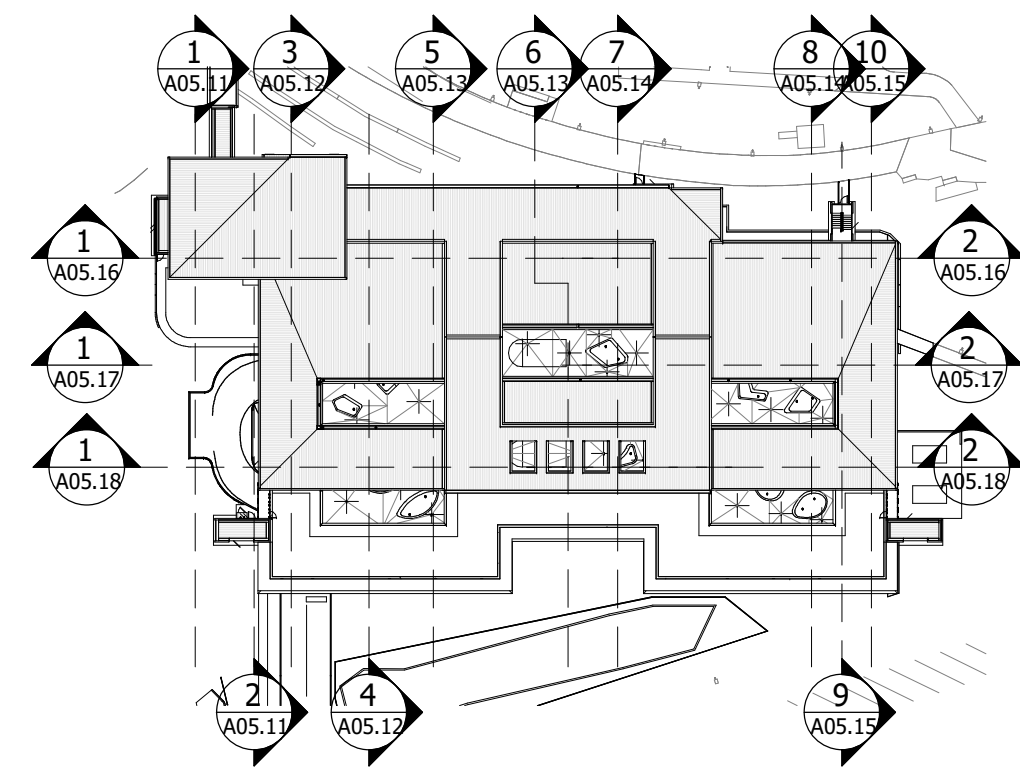

FOR CONSTRUCTION

- ### NOTES
1. REFER TO GENERAL LEGENDS ON SHEET A00.04
 2. ALL WORKS TO BE IN ACCORDANCE WITH BCA & RELEVANT AUSTRALIAN STANDARDS.
 3. REFER TO GENERAL ARRANGEMENT PLAN AND WALL SCHEDULE FOR WALL TYPES AND PARTITION DETAILS.
 4. DRAWINGS ARE TO BE READ IN CONJUNCTION WITH SERVICES ENGINEERS DOCUMENTATION.
 5. REFER LANDSCAPE ARCHITECTS DOCUMENTATION FOR EXTERNAL FLOOR & HORIZONTAL SURFACE TREATMENTS.
 6. REFER TO ACOUSTIC CONSULTANT'S DOCUMENTS FOR SPECIFIC ACOUSTIC REQUIREMENTS.
 7. STUD CENTRES ARE TO SUIT WALL HEIGHT REQUIREMENTS UNLESS NOTED OTHERWISE.
 8. REFER TO STRUCTURAL ENGINEER'S DOCUMENTATION FOR STRUCTURAL DETAILS AND SIZING.
 9. PROVIDE COMPLETE SEAL TO ALL WALL TO WALL AND WALL TO CEILING JUNCTIONS.

AMENDMENTS

ISSUE	DATE	SUBJECT	AUTHORISED
0	10/06/2022	ISSUE FOR TENDER	RB
1	11/04/2023	ISSUE FOR CONSTRUCTION	NC
2	24/07/2023	REVISED SHORING WALL & ROOF RL's	SL
3	22/09/23	REVISED ROOF RL's	SL
4	06/11/23	COORDINATED MAIN ROOF RL's	SL

DRAWINGS INDEXING SYSTEM

FOR BUILDING AND ASSET SERVICES USE ONLY

☐ CEILING PLANS	☐ MISCELLANEOUS DETAILS
☐ CONSTRUCTION DETAILS	☐ OTHER
☐ ELEVATIONS	☐ PLAY STRUCTURES
☐ EXTERNAL WORKS	☐ ROOF PLAN
☐ FITOUTS	☐ SECTIONS
☐ FLOOR PLAN	☐ SETOUT PLAN
☐ FURNITURE & EQUIPMENT	☐ SITE PLAN
☐ HYDRAULICS	☐ STANDARDS
☐ MASTER PLAN	

Queensland Government
Department of Energy and Public Works

Client

Gold Coast Health
always care

dwp
Level 3 140 Ann Street QLD 4000
T +61 2 8580 7917
goldcoast@dwp.com www.dwp.com

The information contained in this document is copyright and may not be used or reproduced for any other project or purpose.
We warrant that the information and levels on this site and report any discrepancies to dwp for direction prior to the commencement of work. See 'Your Responsibilities' section. Do not scale from drawings.
Drawings are to be read in conjunction with all other contract documents.
Any change to the design or construction of the project must be approved by dwp in writing.
This drawing shall not be used for construction unless written 'For Construction' and authorised for issue.
Registered Business Name: dwp Australia ABN 17 188 325 818
ALL RIGHTS RESERVED - Reproduction prohibited unless authorised in writing.

21-0217
CONSULTANT PROJECT NUMBER

A CHENG	06.11.23
DRAWN	DATE
N CARTER	06.11.23
DISCIPLINE TEAM LEADER	DATE
RON BRIDGEFOOT	06.11.23
AUTHORISED FOR ISSUE	DATE

GOLD COAST HEALTH
SECURE MENTAL HEALTH
REHABILITATION UNIT

BUILDING SECTIONS

SCALE	AT	B1 SIZE
As indicated		
FILE RECORD		
MASTER SITE NUMBER	CLIENT REFERENCE NUMBER	
52190	974	
DRAWING NUMBER	ISSUE	SHEET NO
83556/ CN / A05.17	4	