




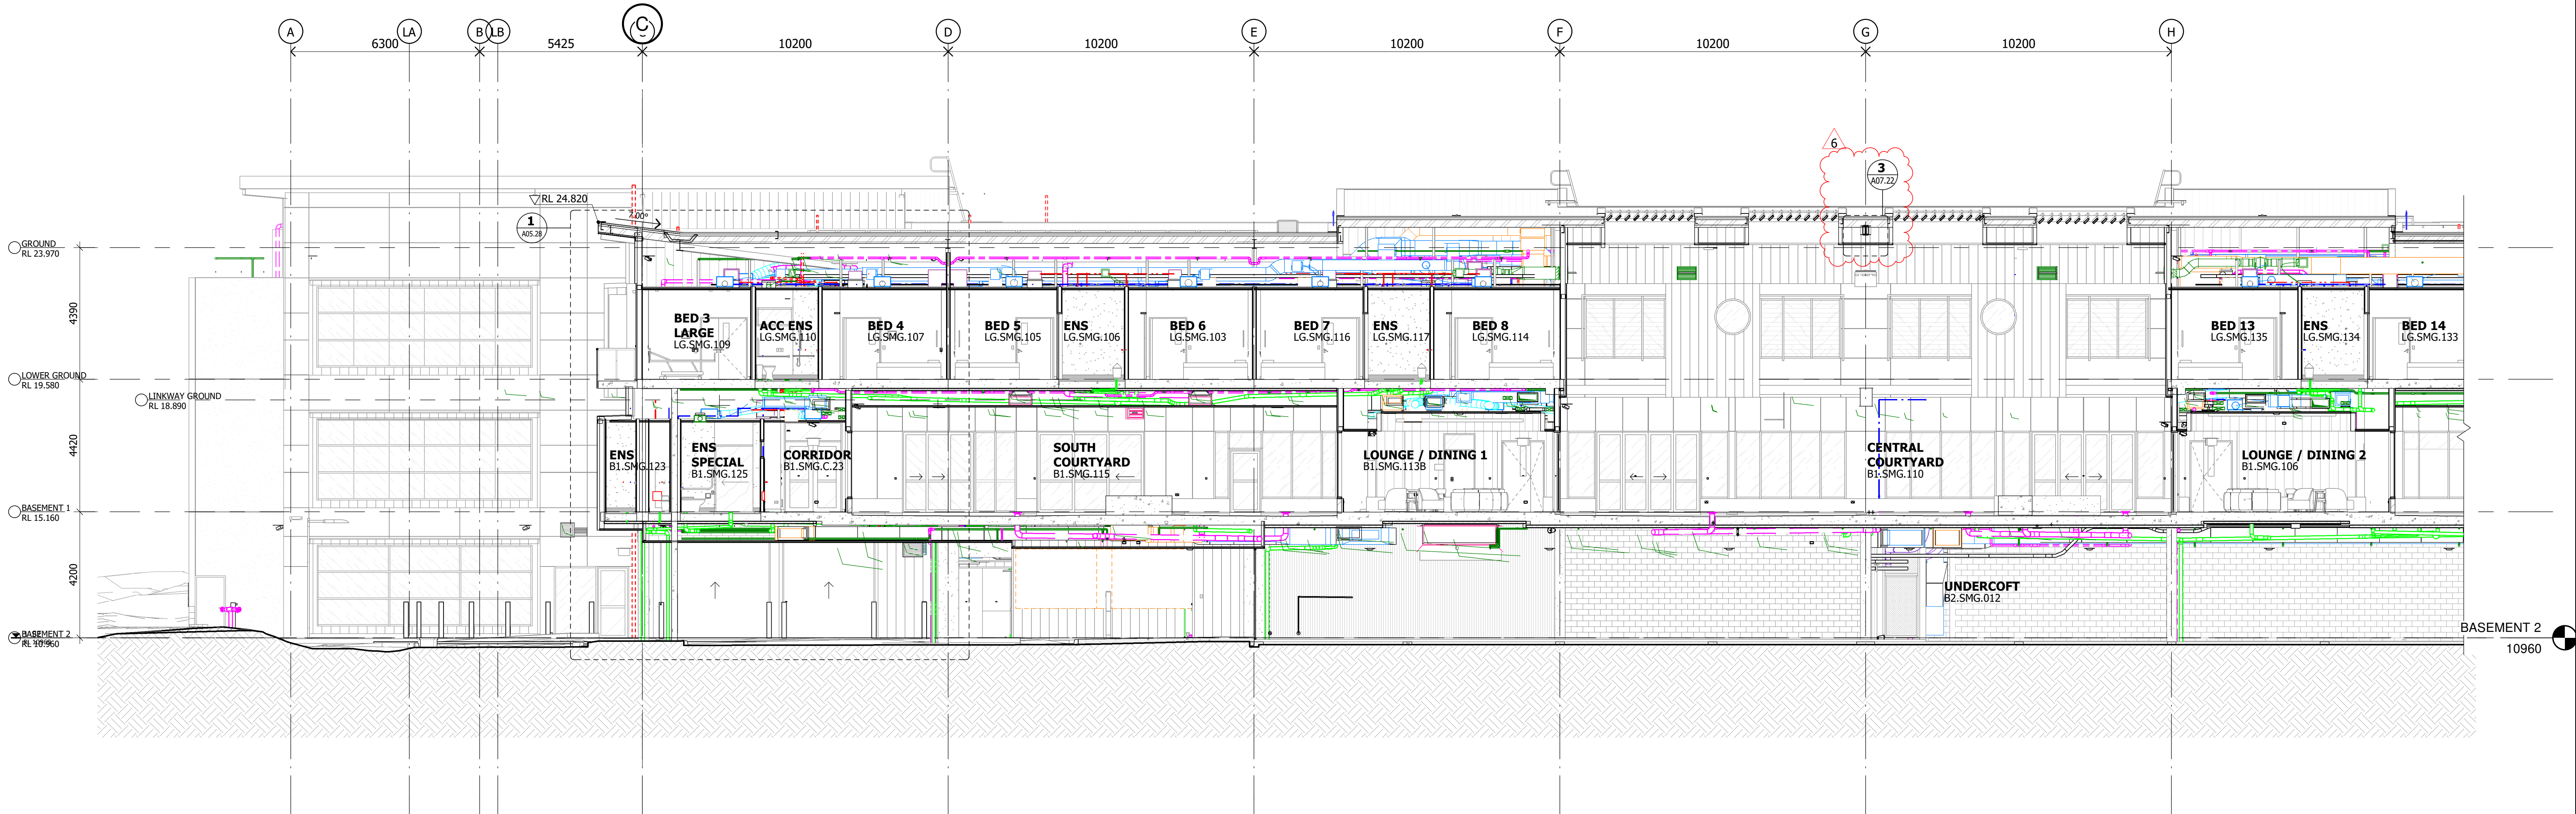

1 SECTION 13 - PART 1
A02.02 1 : 100

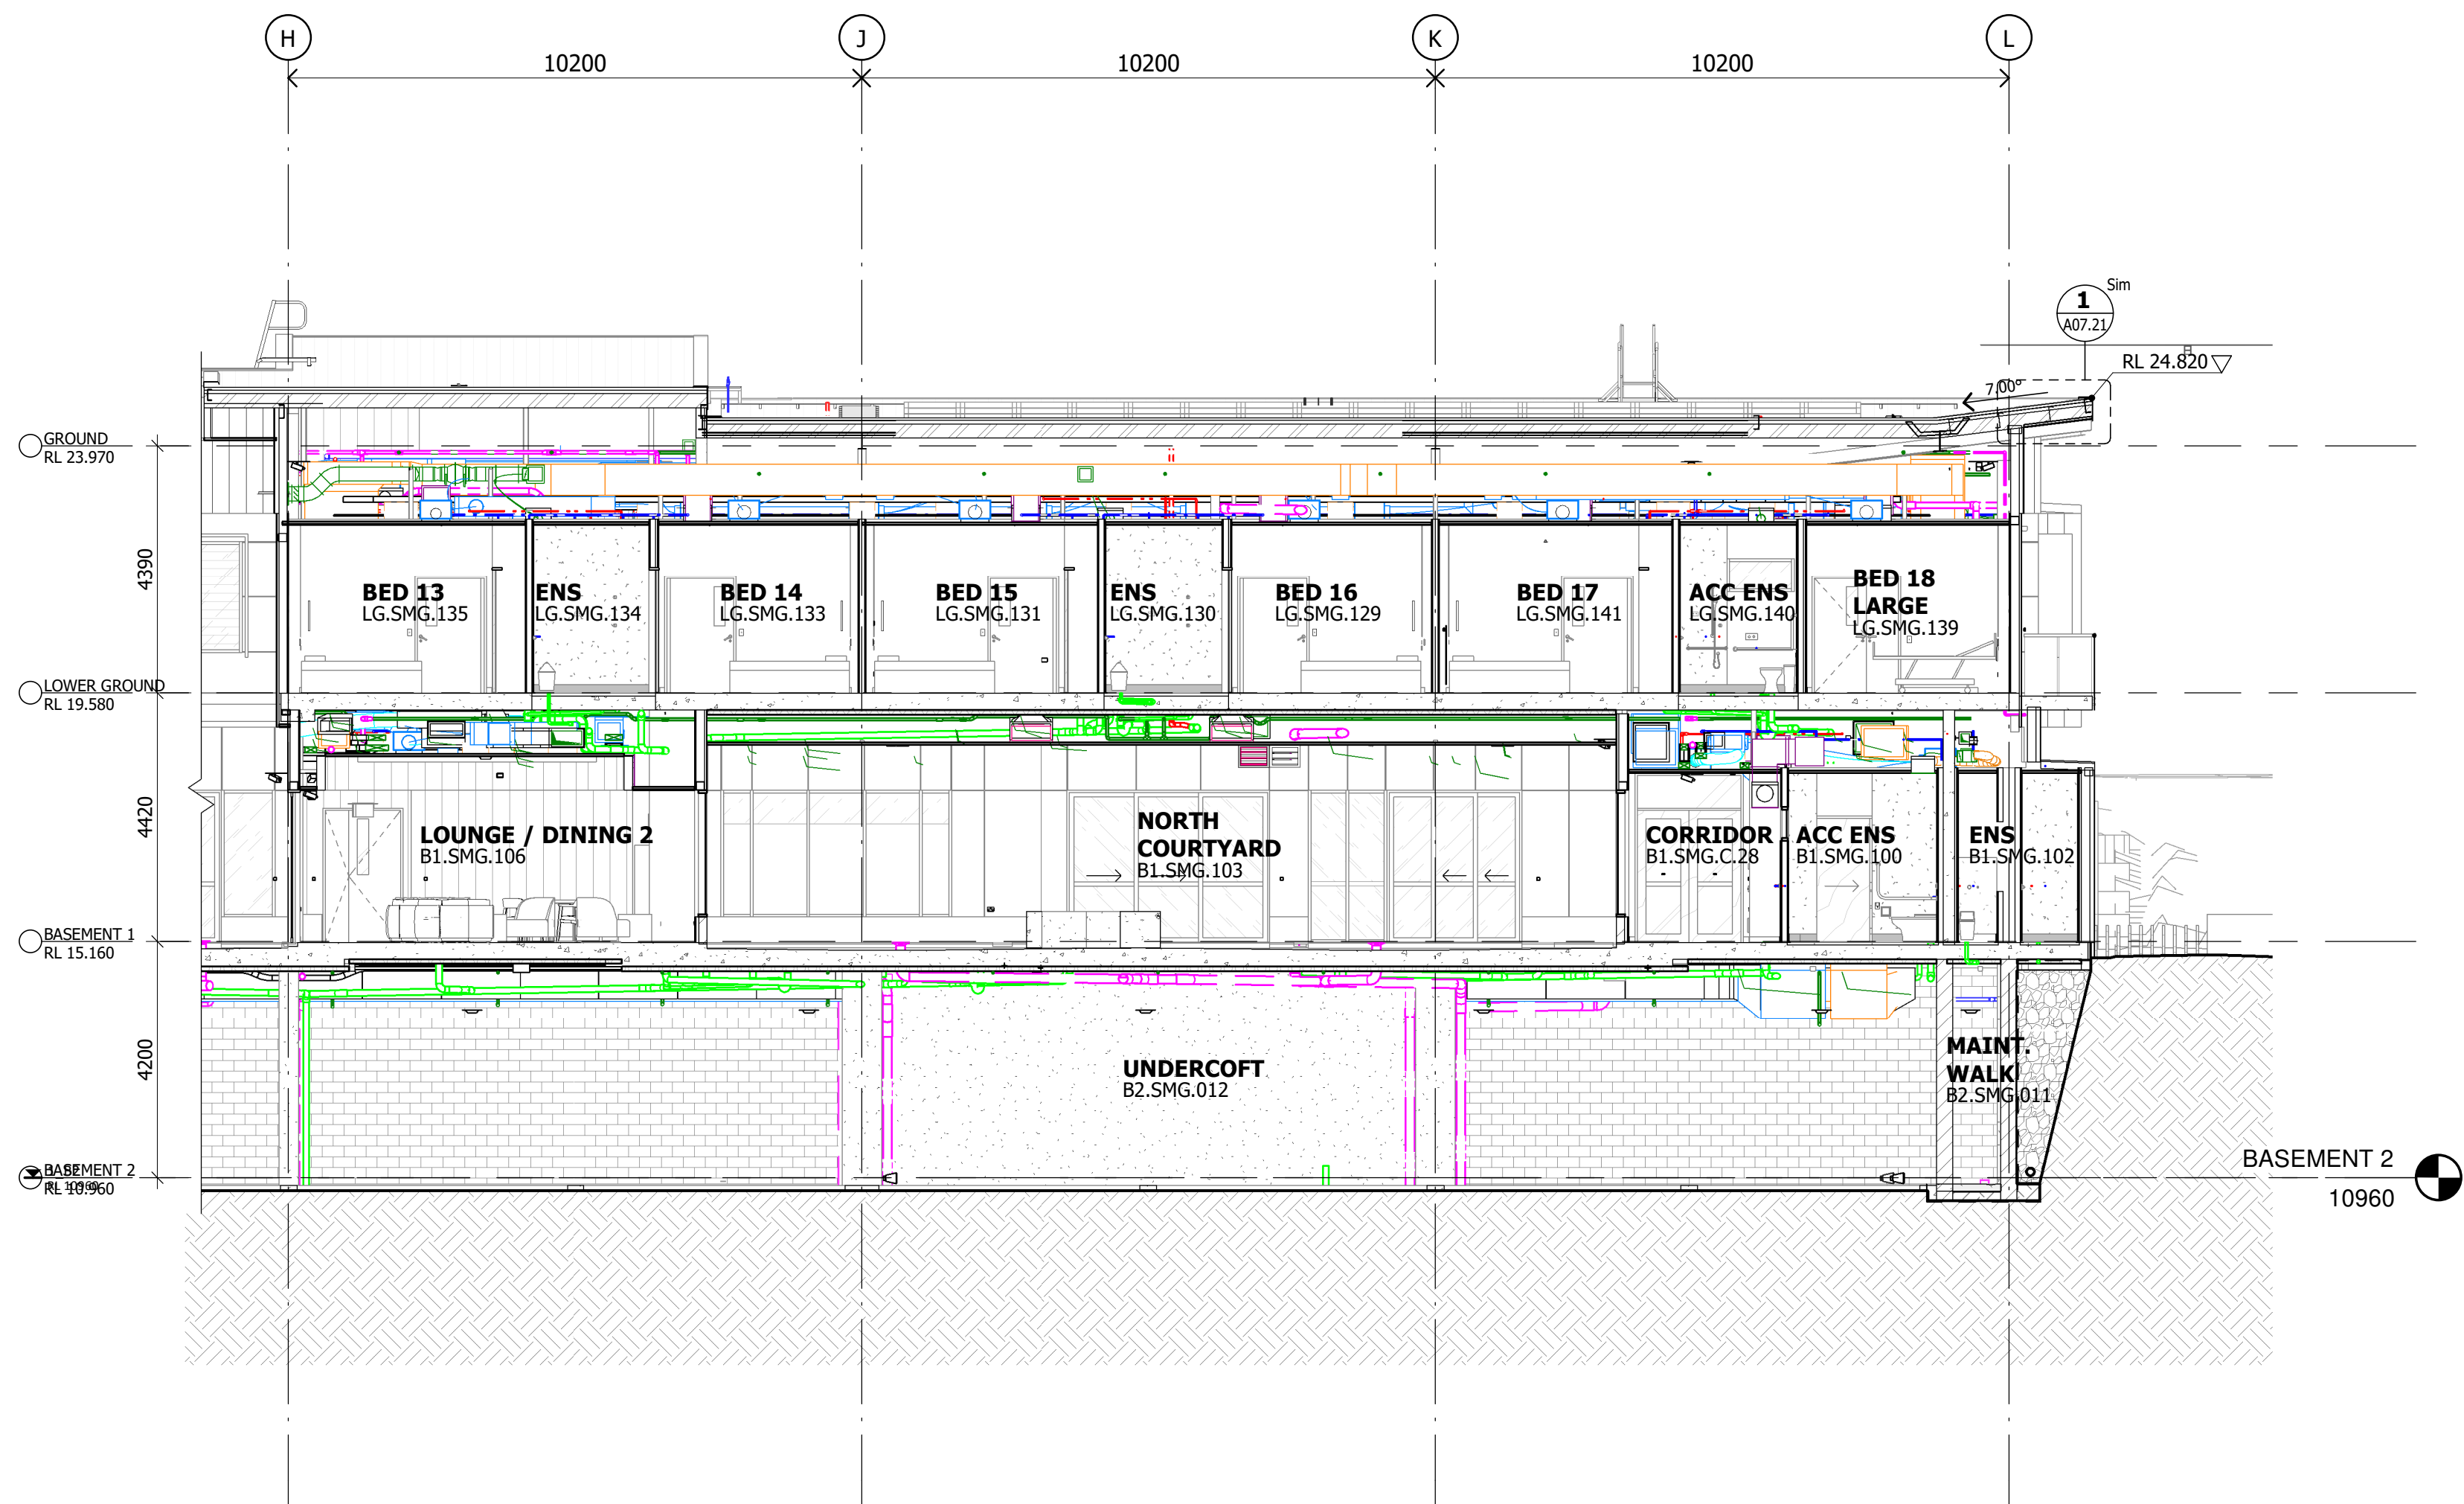

2 SECTION 13 - PART 2
A02.03 1 : 100

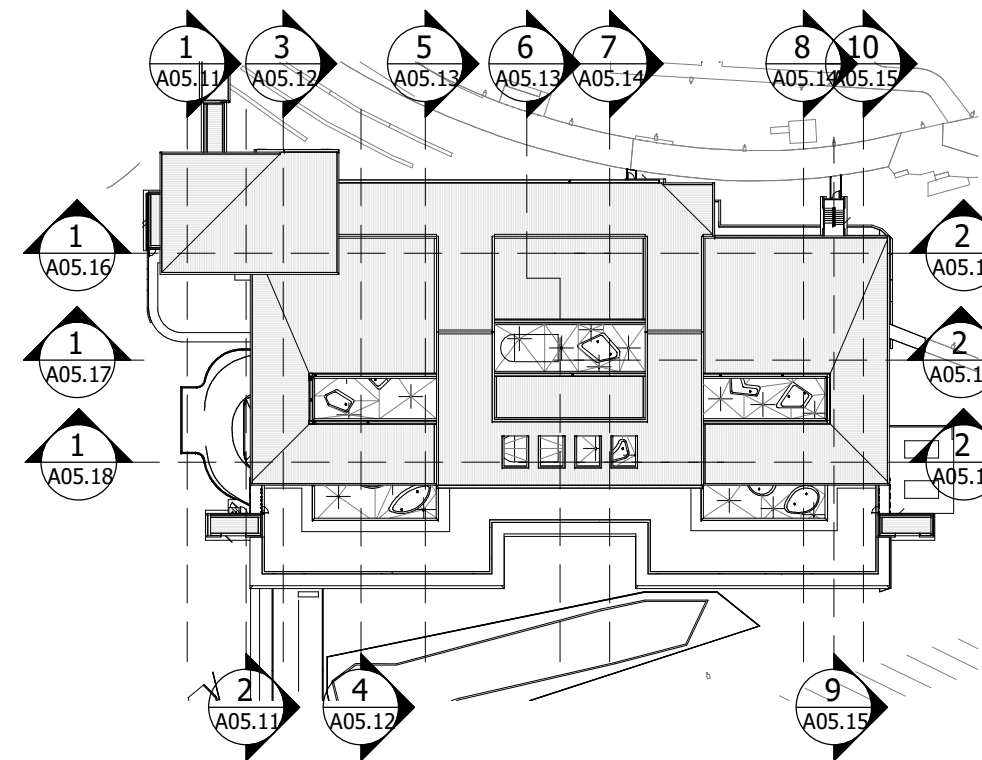

FOR CONSTRUCTION

FOR USE DURING CONSTRUCTION

NOTES

1. REFER TO GENERAL LEGENDS ON SHEET A00.04
2. ALL WORKS TO BE IN ACCORDANCE WITH BCA & RELEVANT AUSTRALIAN STANDARDS.
3. REFER TO GENERAL ARRANGEMENT PLAN AND WALL SCHEDULE FOR WALL TYPES AND PARTITION DETAILS.
4. DRAWINGS ARE TO BE READ IN CONJUNCTION WITH SERVICES ENGINEERS DOCUMENTATION.
5. REFER LANDSCAPE ARCHITECTS DOCUMENTATION FOR EXTERNAL FLOOR & HORIZONTAL SURFACE TREATMENTS.
6. REFER TO ACOUSTIC CONSULTANT'S DOCUMENTS FOR SPECIFIC ACOUSTIC REQUIREMENTS.
7. STUD CENTRES ARE TO SUIT WALL HEIGHT REQUIREMENTS UNLESS NOTED OTHERWISE.
8. REFER TO STRUCTURAL ENGINEER'S DOCUMENTATION FOR STRUCTURAL DETAILS AND SIZING.
9. PROVIDE COMPLETE SEAL TO ALL WALL TO WALL AND WALL TO CEILING JUNCTIONS.

AMENDMENTS

ISSUE	DATE	SUBJECT	AUTHORISED
0	10/06/2022	ISSUE FOR TENDER	RB
1	11/04/2023	ISSUE FOR CONSTRUCTION	NC
2	24/07/2023	REVISED SHORING WALL & ROOF RL's	SL
3	22/09/23	REVISED ROOF RL's	SL
4	06/11/23	COORDINATED MAIN ROOF RL's	SL
5	22/11/23	CORRECTED SWIPEKEY CODES	SL
6	22/11/23	DETAIL ADDED	SL

DRAWINGS INDEXING SYSTEM

FOR BUILDING AND ASSET SERVICES USE ONLY


☐ CEILING PLANS	☐ MISCELLANEOUS DETAILS
☐ CONSTRUCTION DETAILS	☐ OTHER
☐ ELEVATIONS	☐ PLAY STRUCTURES
☐ EXTERNAL WORKS	☐ ROOF PLAN
☐ FITTINGS	☐ SECTIONS
☐ FLOOR PLAN	☐ SETOUT PLAN
☐ FURNITURE & EQUIPMENT	☐ SITE PLAN
☐ HYDRAULICS	☐ STANDARDS
☐ MASTER PLAN	



Department of
Energy and Public Works

Client

Gold Coast Health
always care

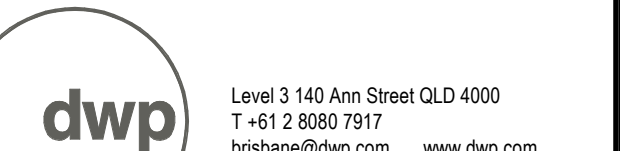

The information contained in this document is copyright and may not be used or reproduced for any other project or purpose.
We warrant that all dimensions and levels on site and report any discrepancies to the design prior to the commencement of work. Use for reference only. Do not rely on drawings for construction.
Drawings are to be read in conjunction with all other contract documents.
Any alteration or modification of any part of the drawings without the written approval of the design team is prohibited.
The design team shall not be held responsible for any errors or omissions in the drawings.
Registered Business Name: Day Australia (A/NZ) 17 188 325 118
ALL RIGHTS RESERVED - Reproduction prohibited unless authorised in writing.

21-0217

CONSULTANT PROJECT NUMBER

A CHENG 22.11.23

DRAWN DATE

N CARTER 22.11.23

DISCIPLINE TEAM LEADER DATE

R. Bridgefoot 22.11.23

AUTHORISED FOR ISSUE DATE

GOLD COAST HEALTH

SECURE MENTAL HEALTH
REHABILITATION UNIT

BUILDING SECTIONS

SCALE AT B1 SIZE

FILE RECORD

MASTER SITE NUMBER

CLIENT REFERENCE NUMBER

DRAWING NUMBER

ISSUE SHEET NO

83556/ CN / A05.18 6