
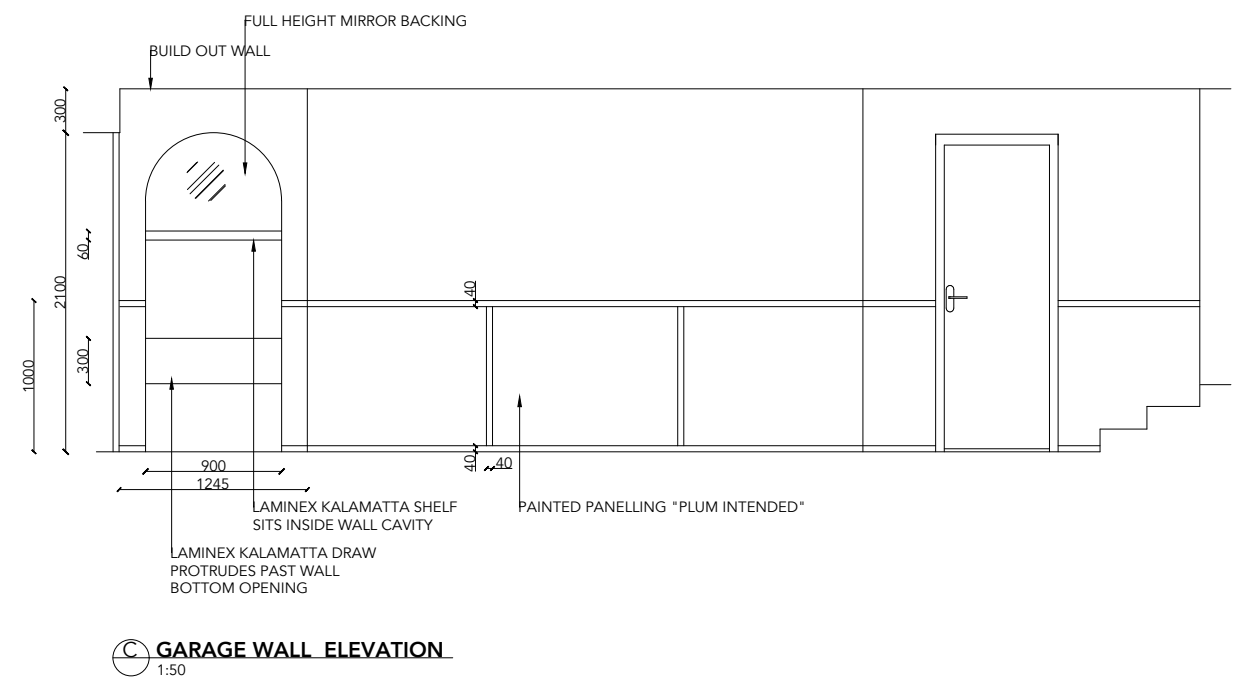
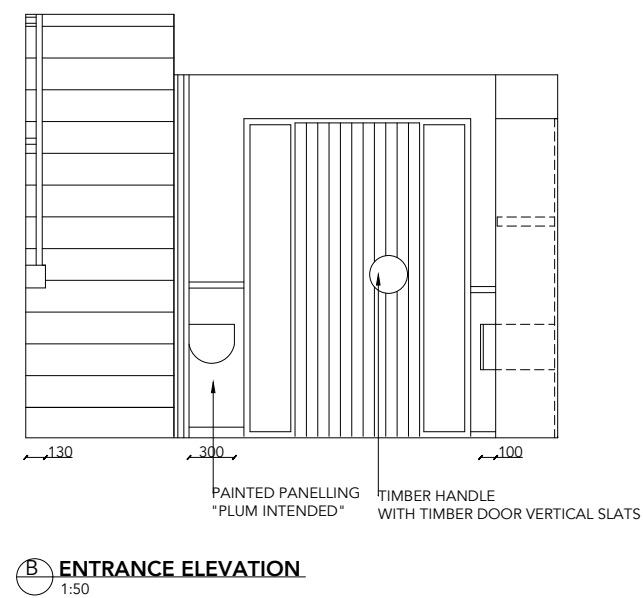
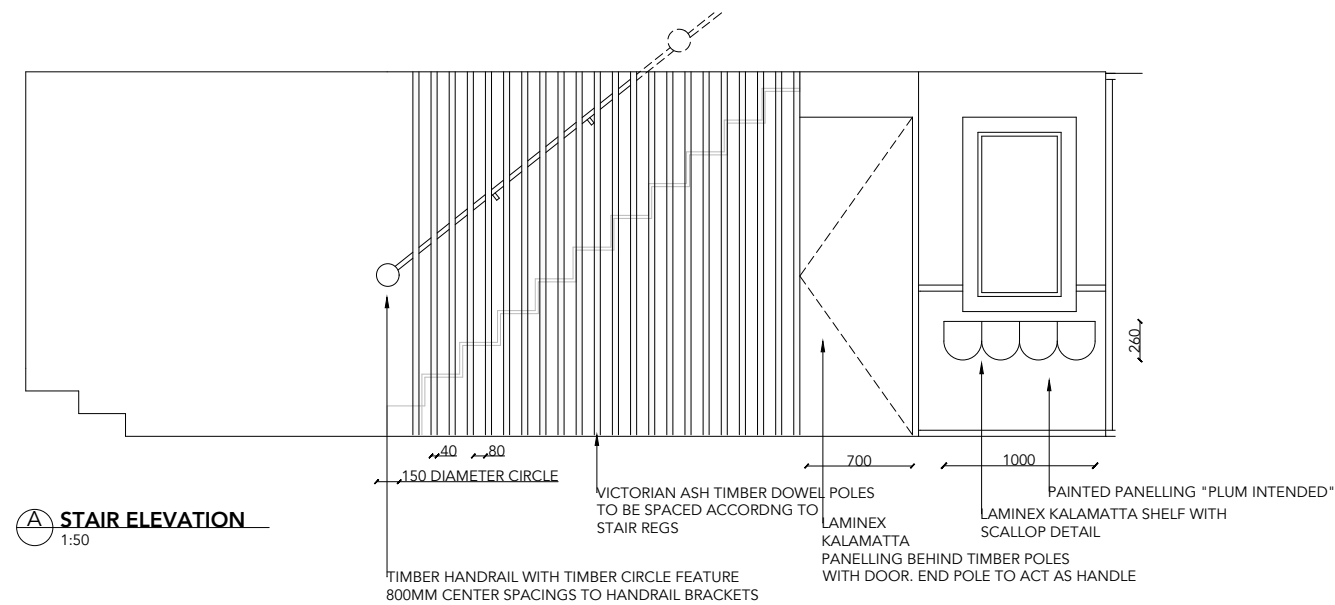


USED FOR THIS CERT IV TRAINING PURPOSES ONLY - PLEASE KEEP CONFIDENTIAL AND DELETE IMMEDIATELY AFTER ASSESSMENT ASSESSED ACCORDINGLY. THANK YOU

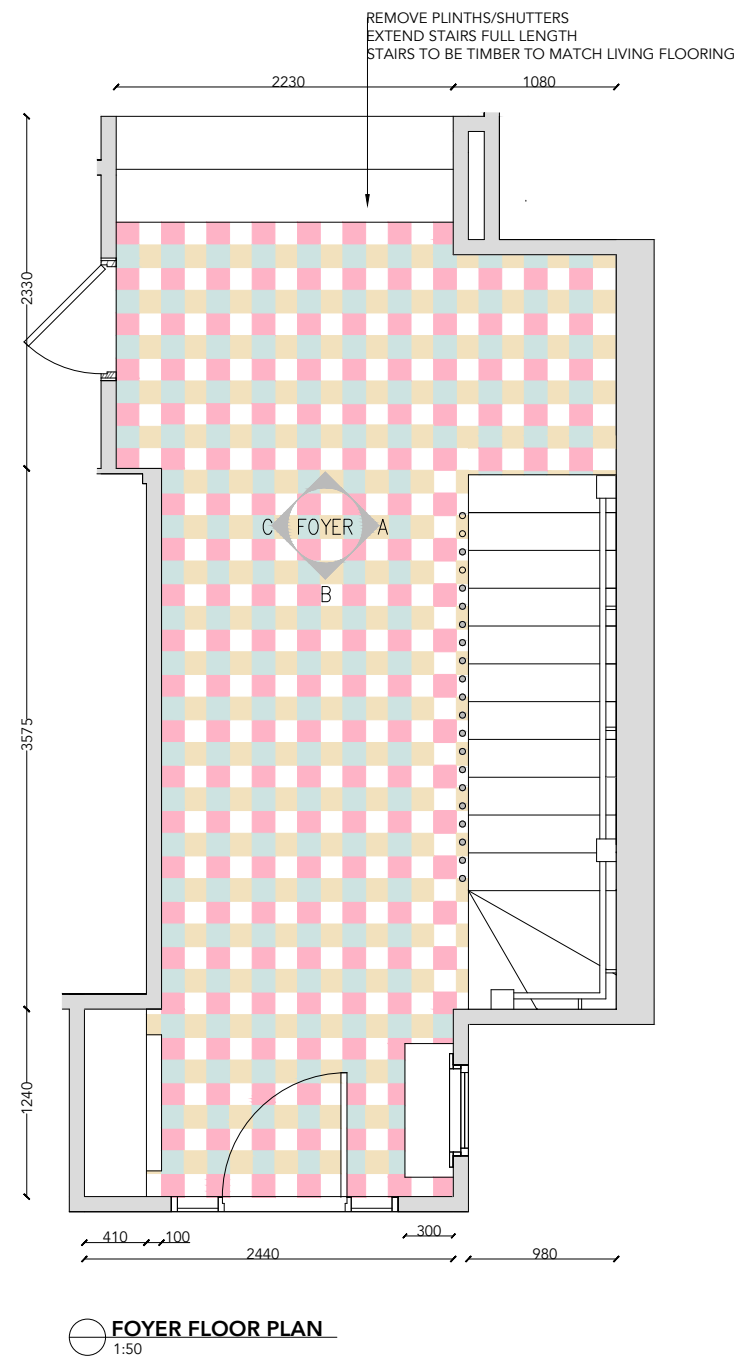

NOTES

Drawn	Rev	Date	Issue
DL	1	21.01.22	Drawings for quoting
DL	2	31.01.22	Revision to stairs
DL	3	04.02.22	FINAL DRAWINGS

PROJECT

CLIENT

f

DRAWING NAME

FOYER

DRAWING NUMBER

100.01

DATE







04.02.22

SCALE




1:50 @ A3

REVISION

3

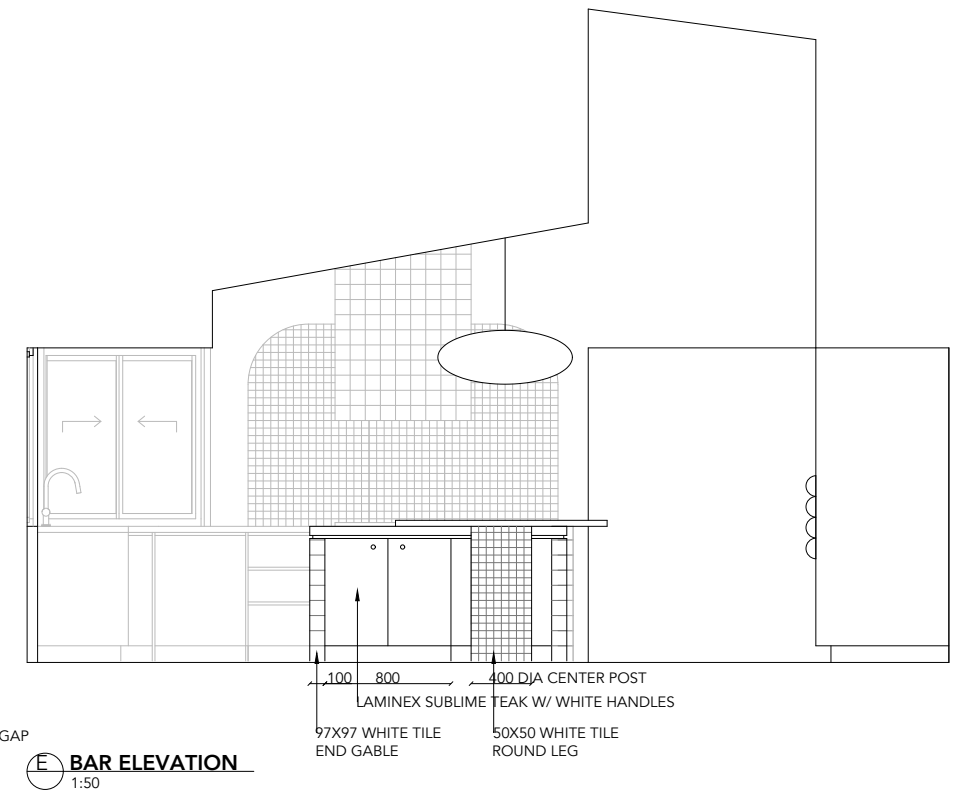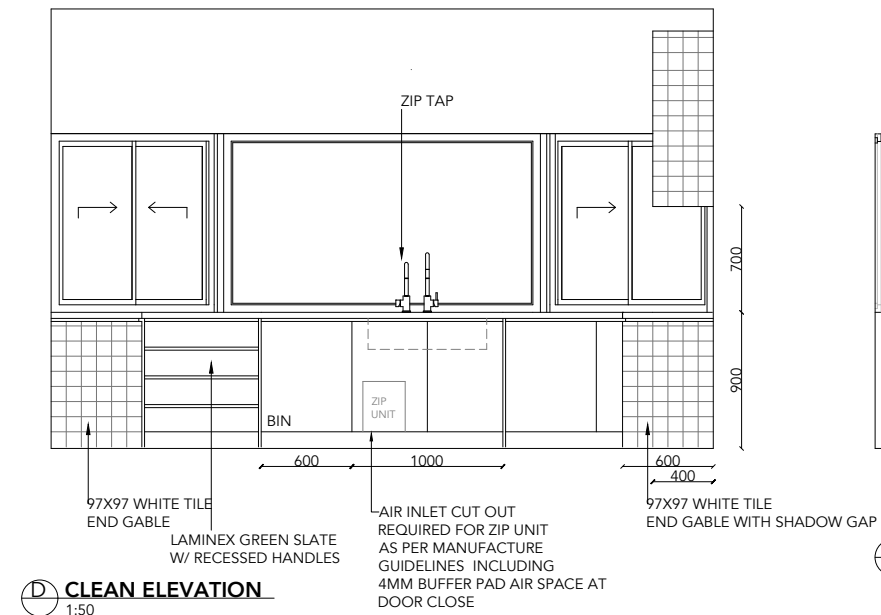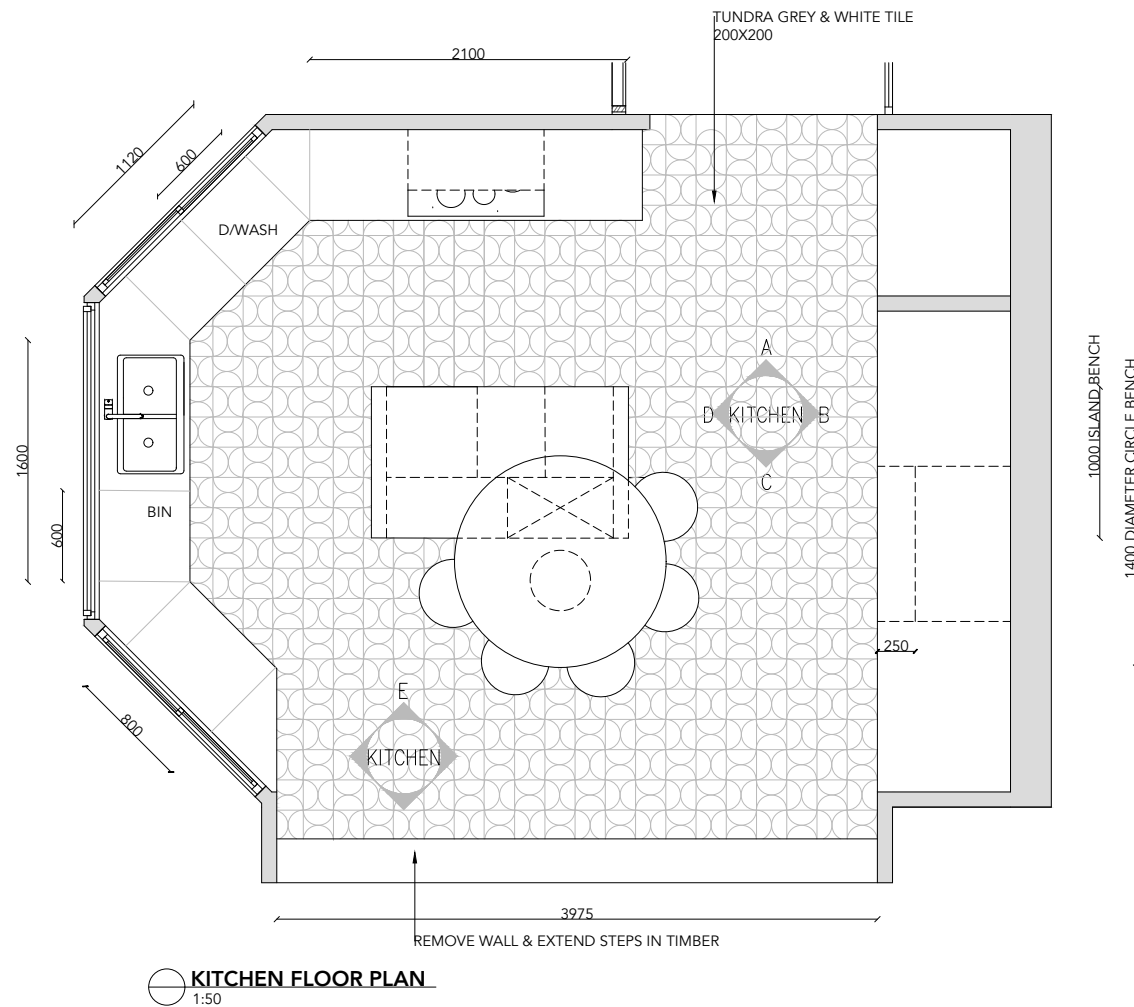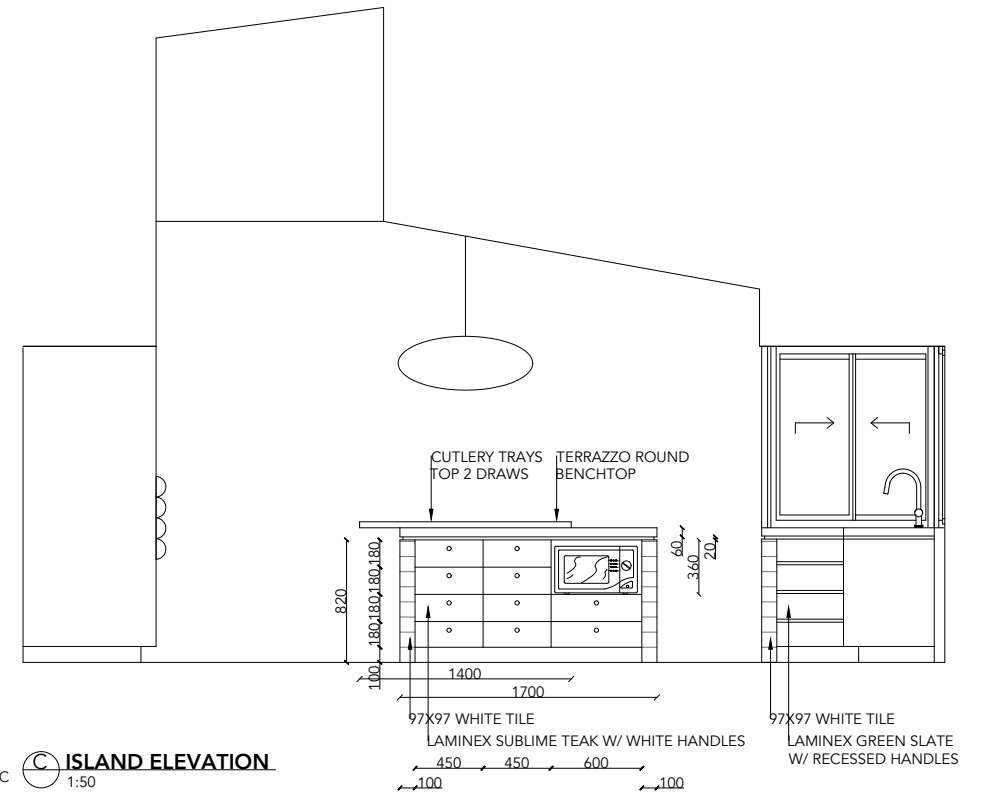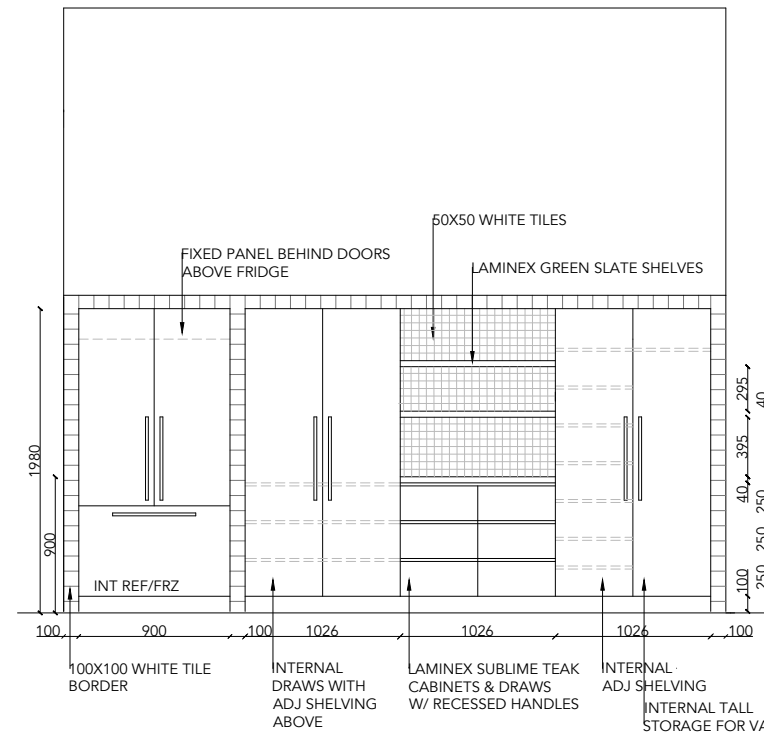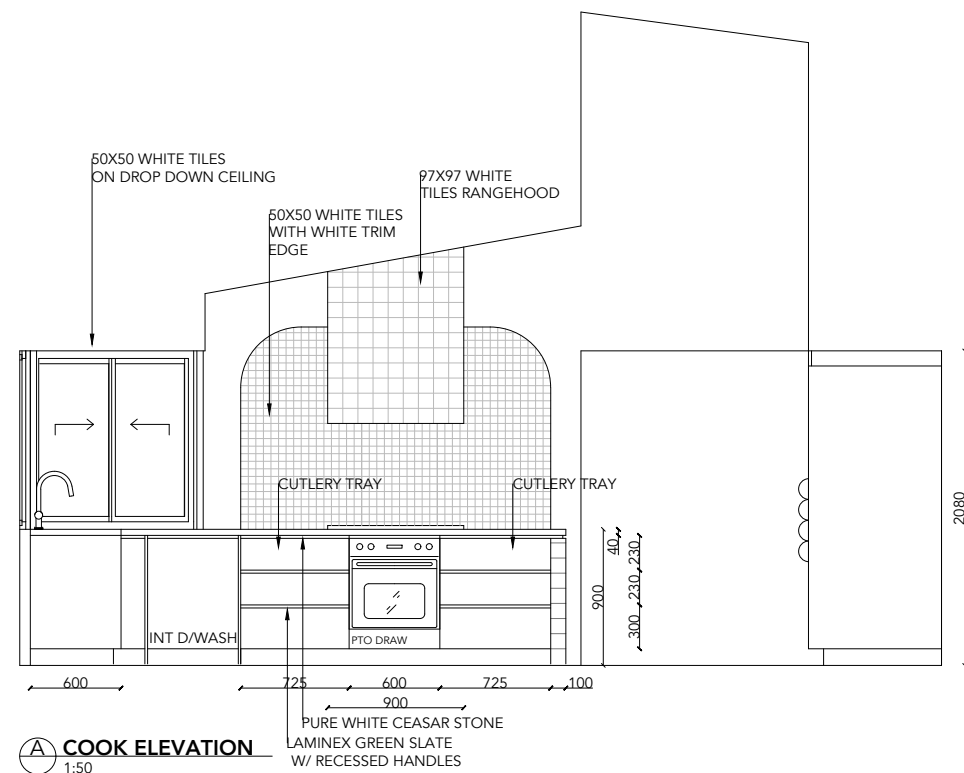


NOTES				PROJECT	DRAWING NAME	DATE	DRAWING NUMBER	SCALE	REVISION
Drawn	Rev	Date	Issue			04.02.22			
DL	1	21.01.22	Drawings for quoting	CLIENT	DRAWING NUMBER	SCALE			
DL	2	23.01.22	Zip Tap reposition			1:50 @ A3			
DL	3	31.01.22	Bench Return revision			REVISION			
DL	4	04.02.22	FINAL DRAWINGS	I	100.01	4			

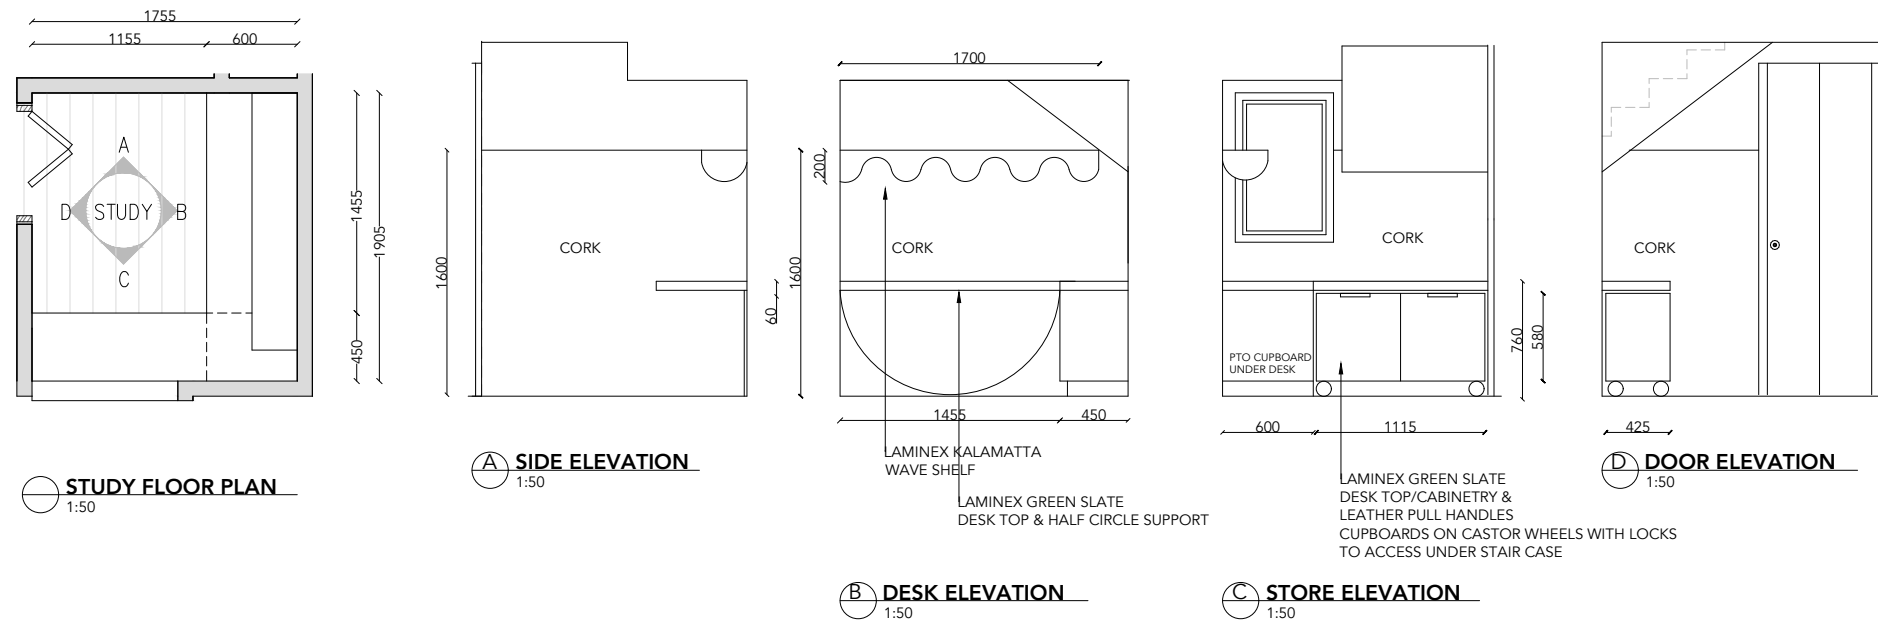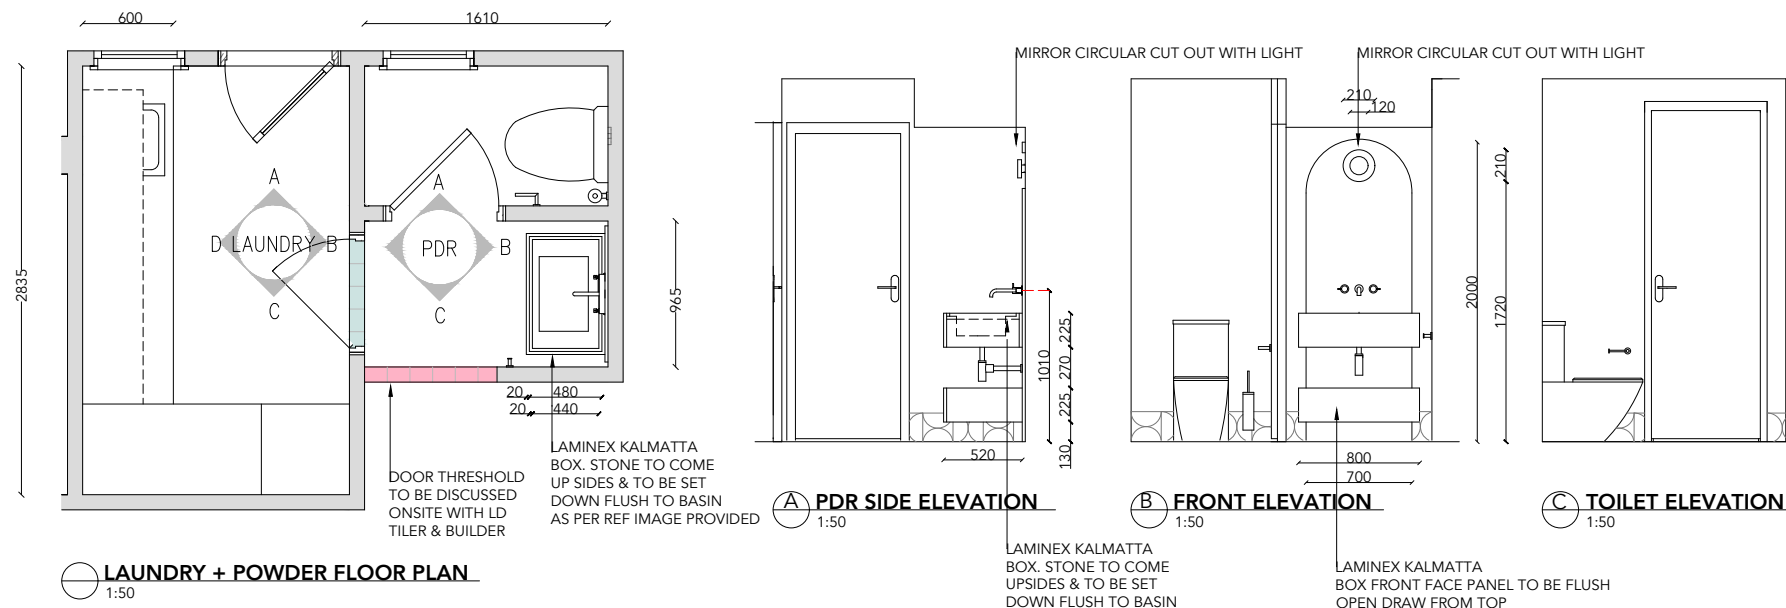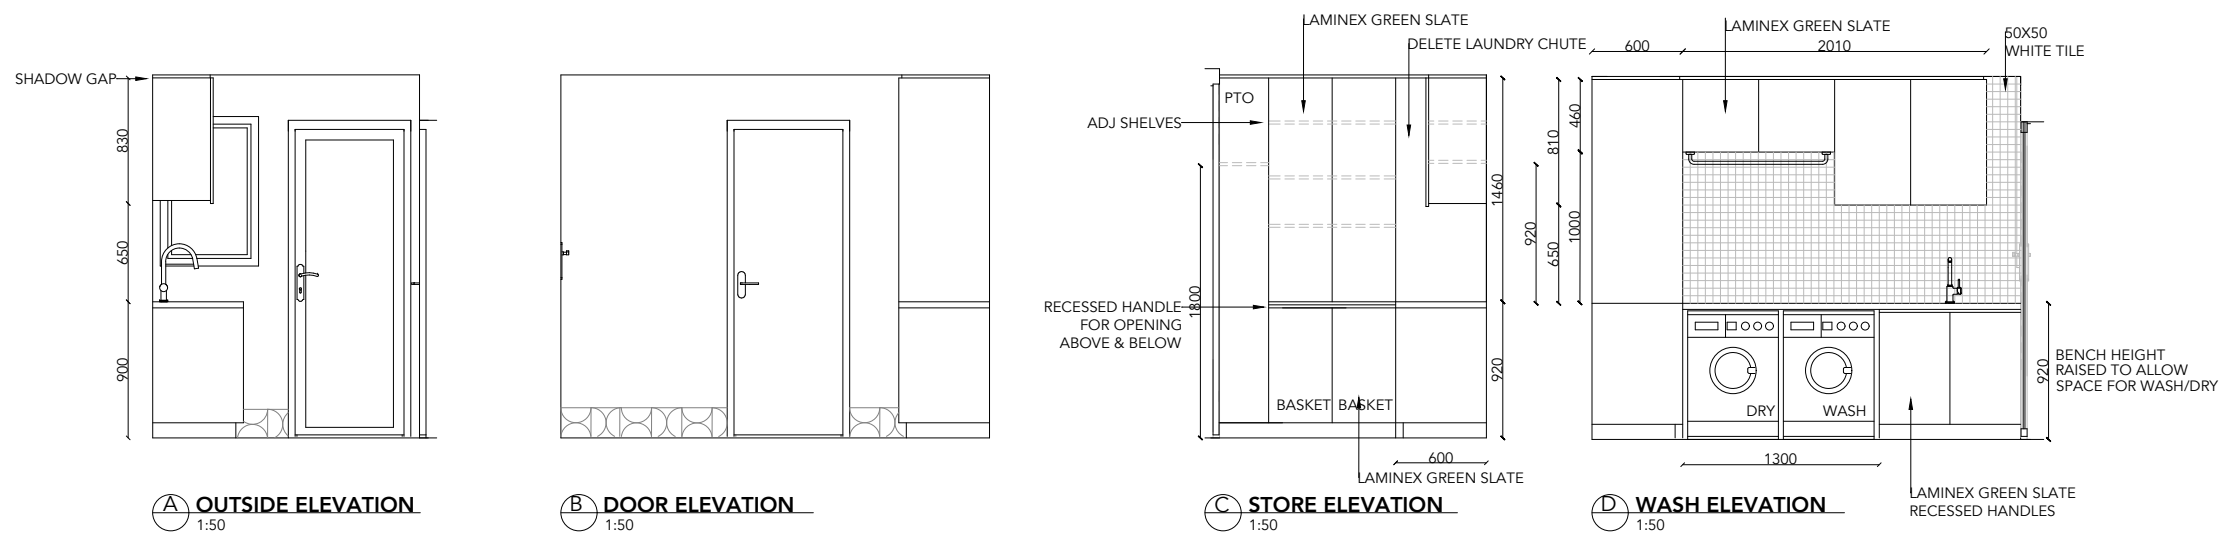


NOTES				PROJECT	DRAWING NAME		DATE	
Drawn	Rev	Date	Issue		LAUNDRY/PDR/STUDY		04.02.22	
DL	1	21.01.22	Drawings for quoting	CLIENT	DRAWING NUMBER		SCALE	
DL	2	31.01.22	Revision to Laundry & study				1:50 @ A3	
DL	3	04.02.22	FINAL DRAWINGS				REVISION	
						100.01		3

Do not scale from drawings. Dimensions to be checked on site prior to commencement of work. Discrepancies to be brought to the attention of the author. Any dimensions not nominated must be referred to the designer for confirmation. The concepts and information contained in this document are the copyright of the Designer. Use or copying of the document in whole or in part without the written permission of the Designer constitutes an infringement of copyright

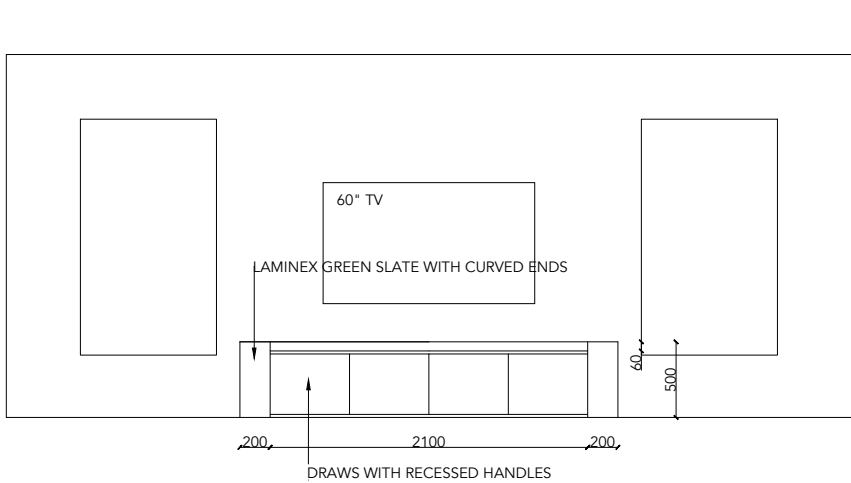


A LIVING TV CABINET

1:50

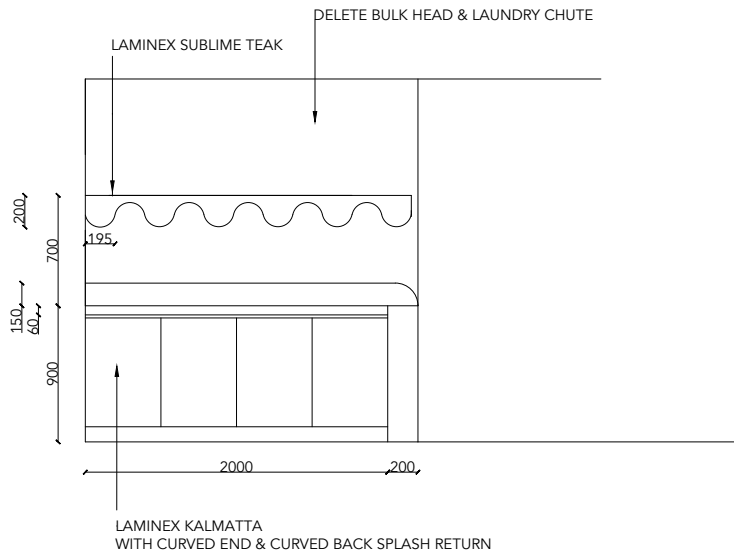


B LIVING BAR CABINET





1:50

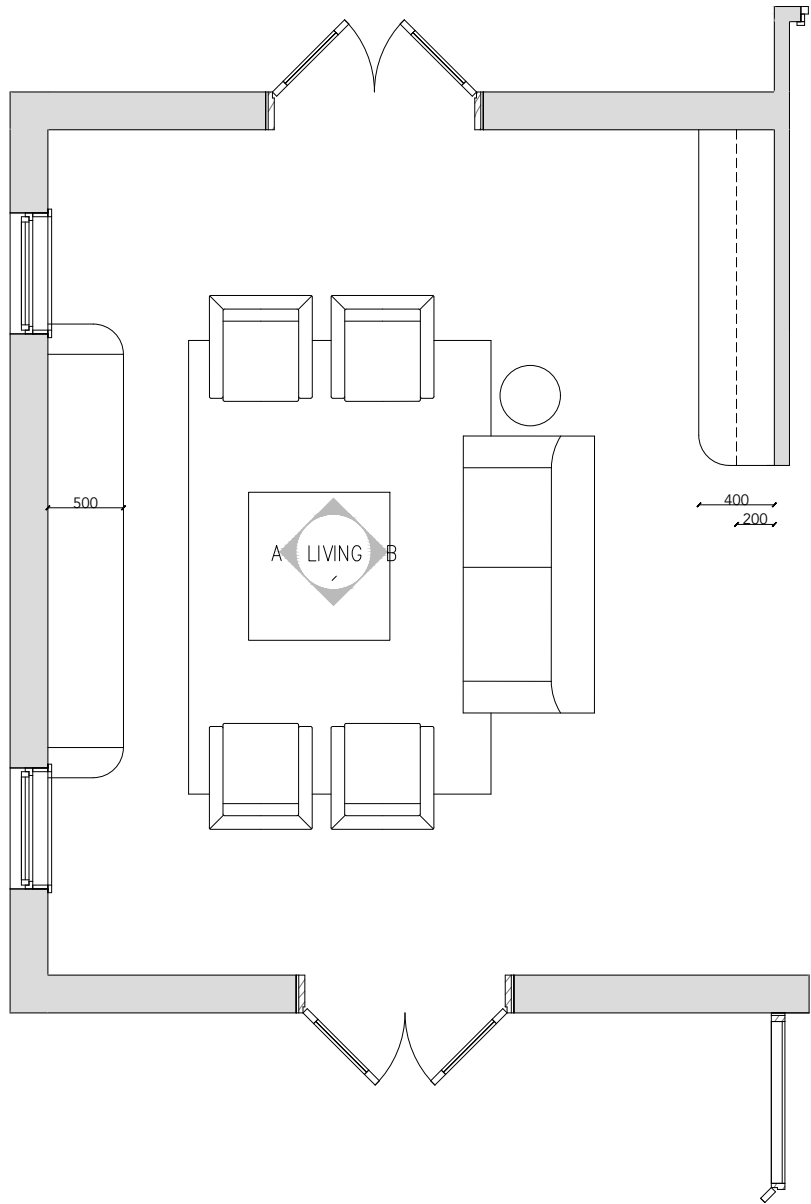


NOTES				PROJECT	DRAWING NAME		DATE		
Drawn	Rev	Date	Issue		TV CABINETRY		4.02.22		
DL	1	31.01.22	TV CABINETRY DESIGN	CLIENT	DRAWING NUMBER		SCALE		
DL	2	04.02.22	FINAL DRAWINGS		100.01		1:50 @ A3		
							REVISION		
							2		

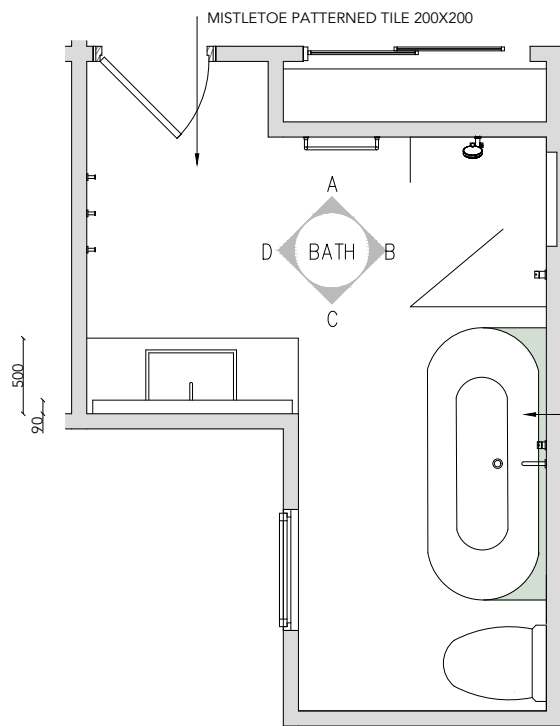


ENSUITE FLOOR PLAN
1:50

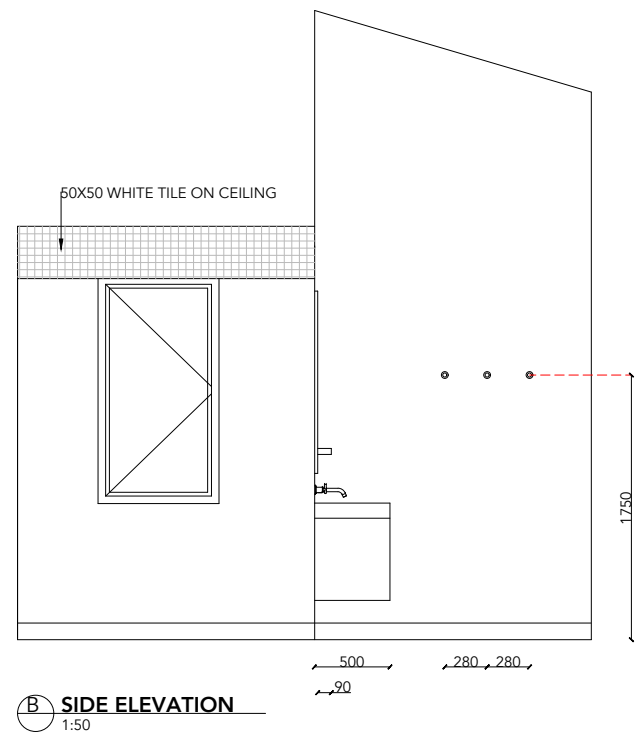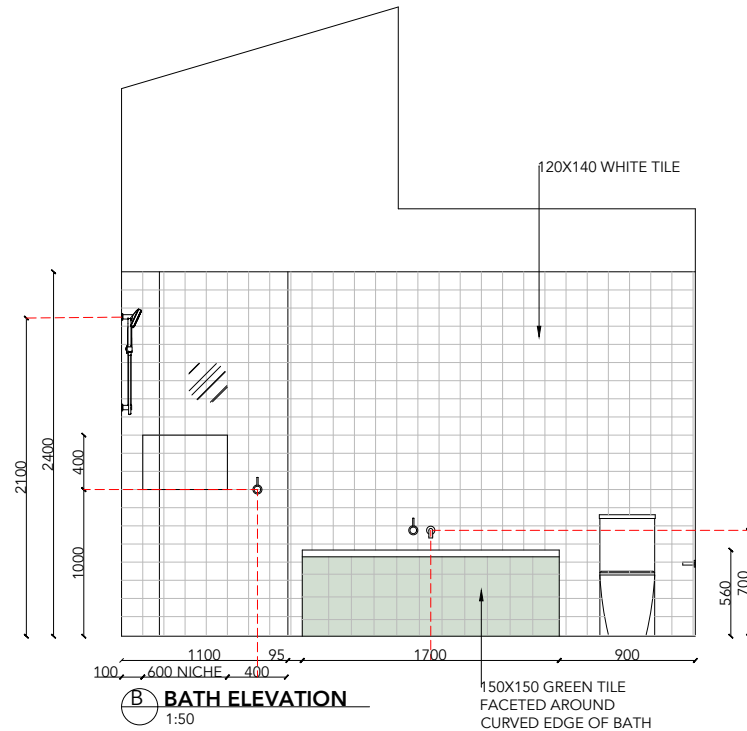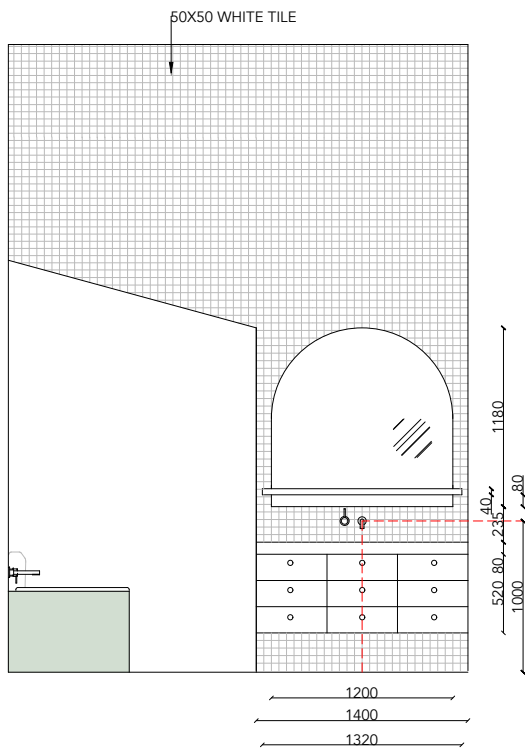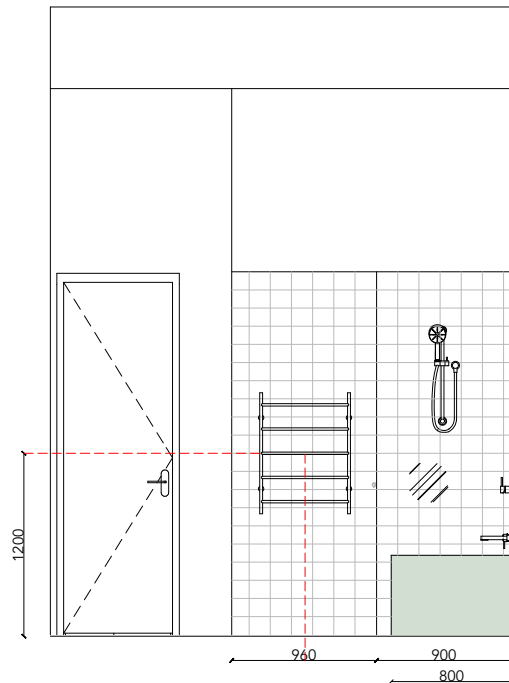


NOTES				PROJECT	DRAWING NAME	DATE
Drawn	Rev	Date	Issue	30 DEANWOOD STREET	MAIN BATH	07.02.22
DL	1	21.01.22	Drawings for quoting	CLIENT	DRAWING NUMBER	SCALE
DL	2	04.02.22	FINAL DRAWINGS			1:50 @ A3
DL	3	07.02.22	Tile size Rev from 97x97 to 120 x 140			REVISION
					100.01	3

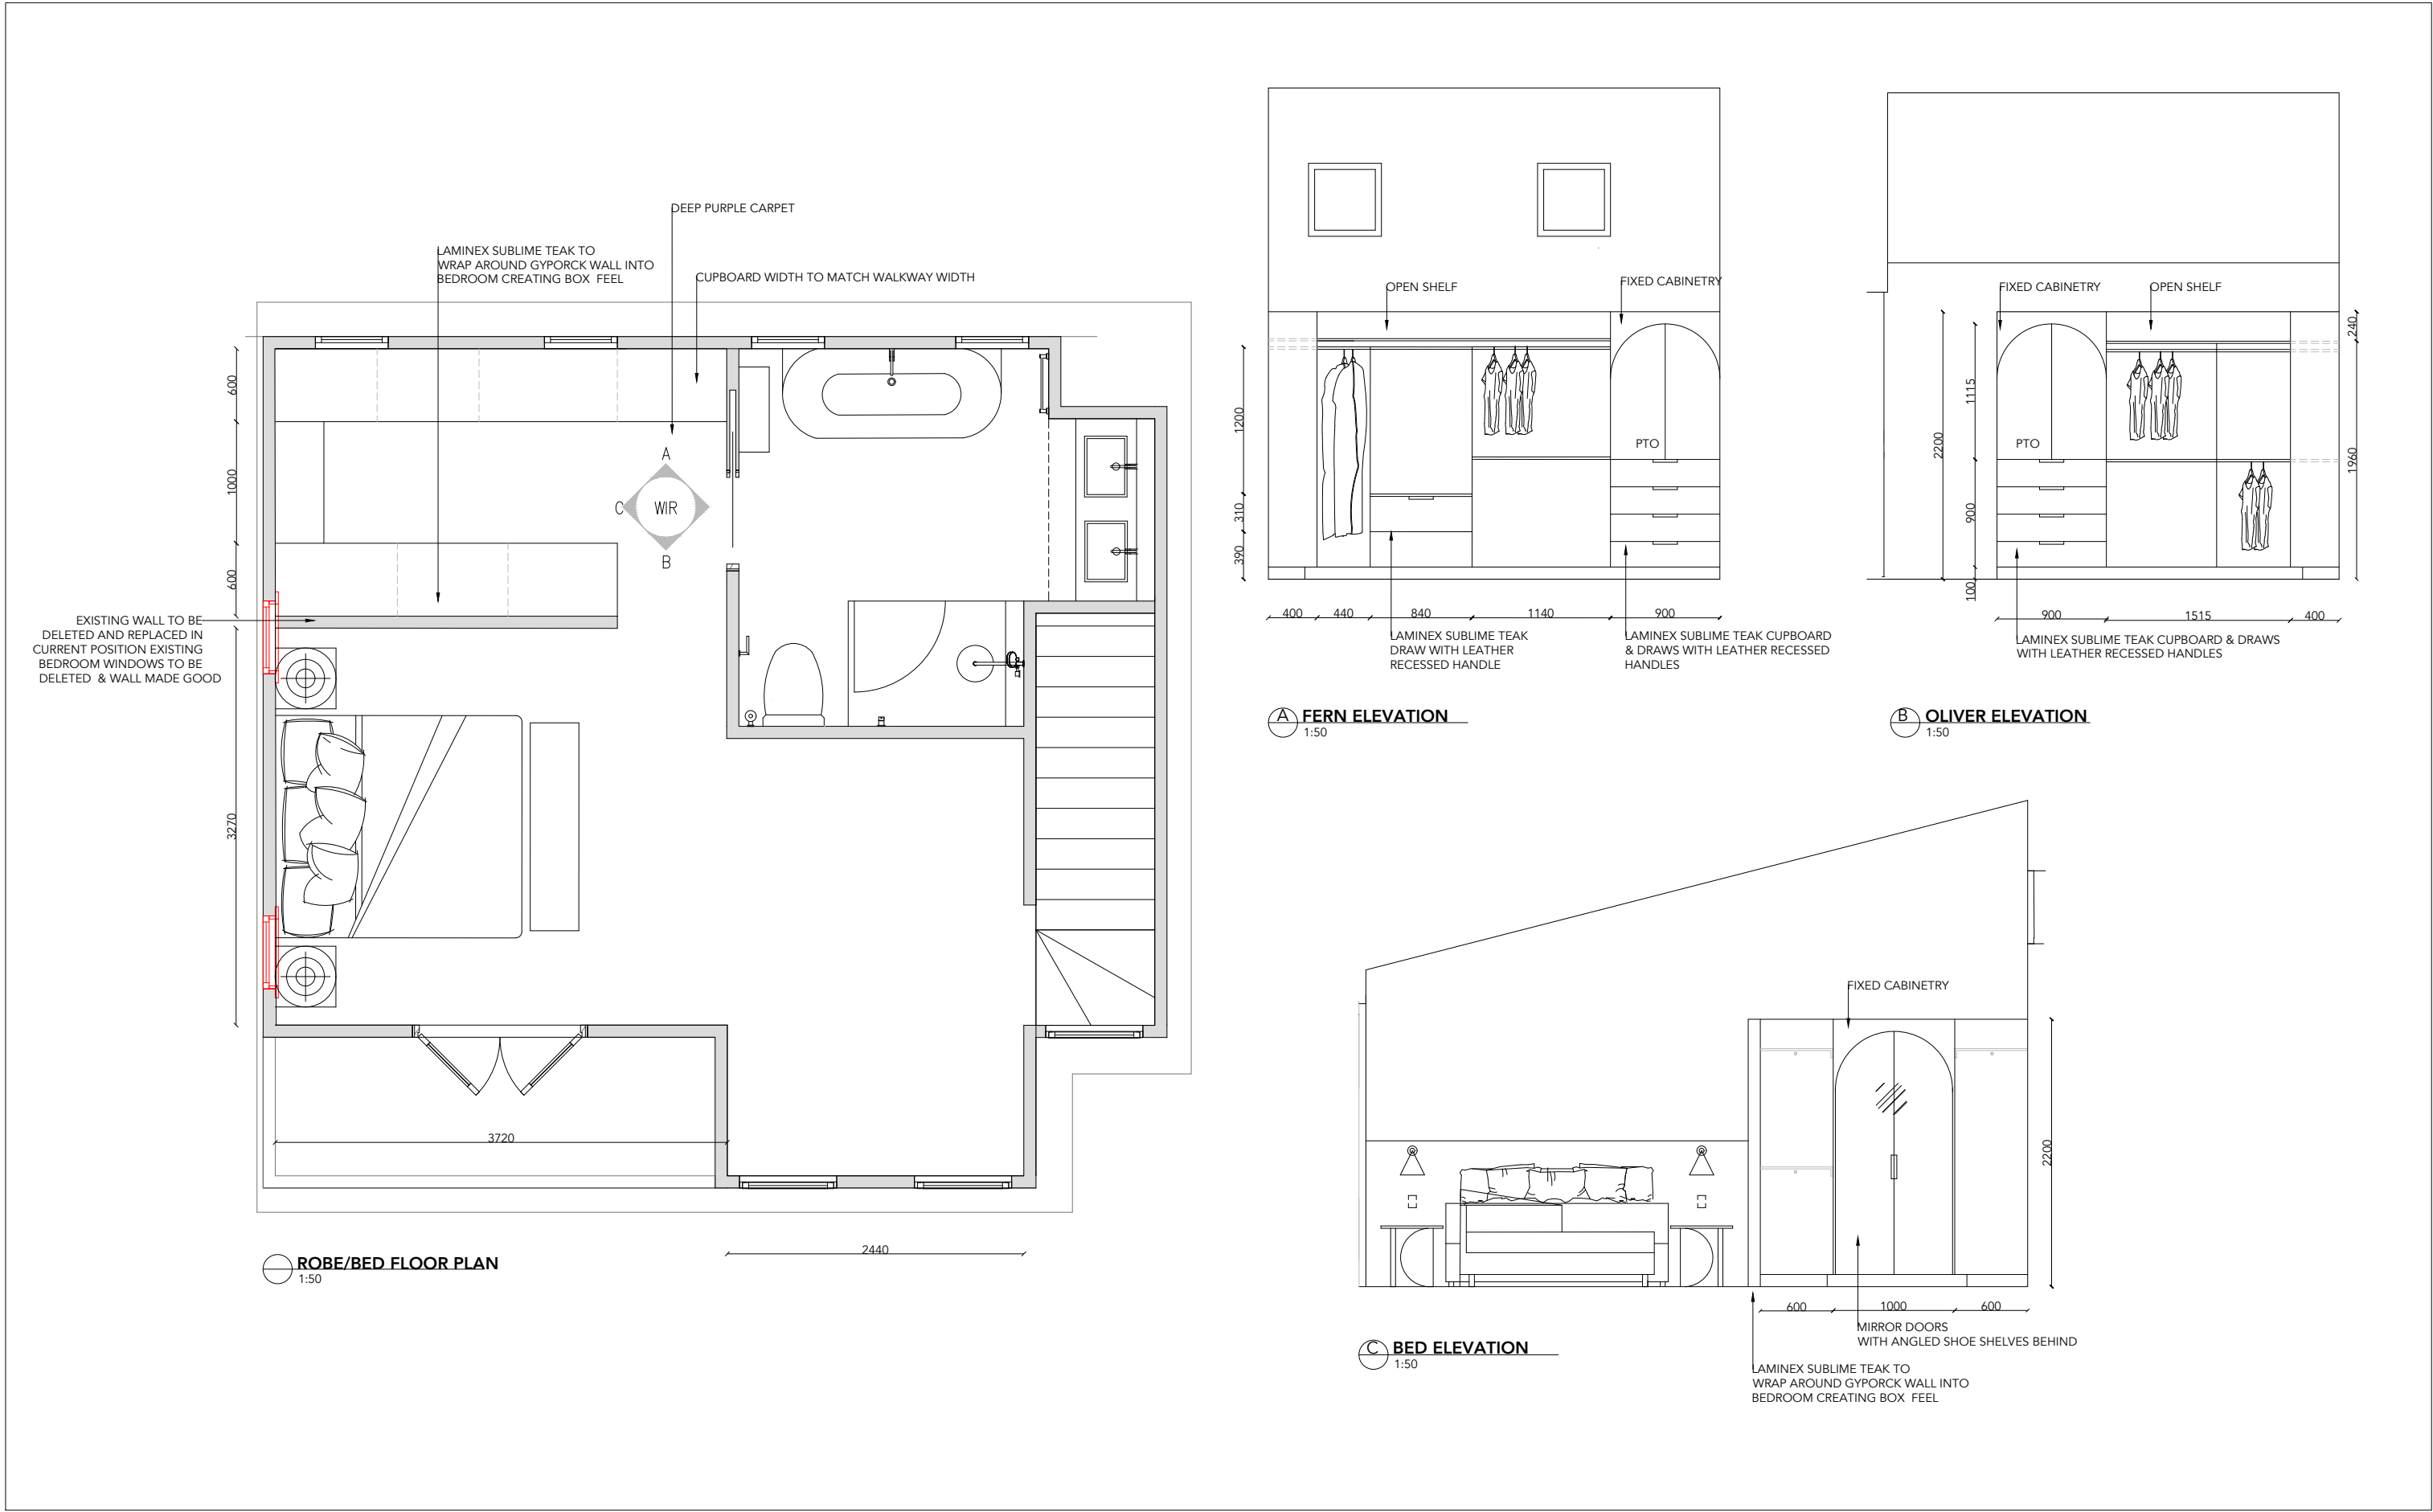


NOTES				PROJECT	DRAWING NAME	DATE	L A P O C V
Drawn	Rev	Date	Issue		WIR	04.02.22	
DL	1	21.01.22	Drawings for quoting	CLIENT	DRAWING NUMBER	SCALE	
DL	2	23.01.22	Removal of Bedroom window		100.01	1:50 @ A3	
DL	3	31.01.22	Revision to WIR height			REVISION	
					3		

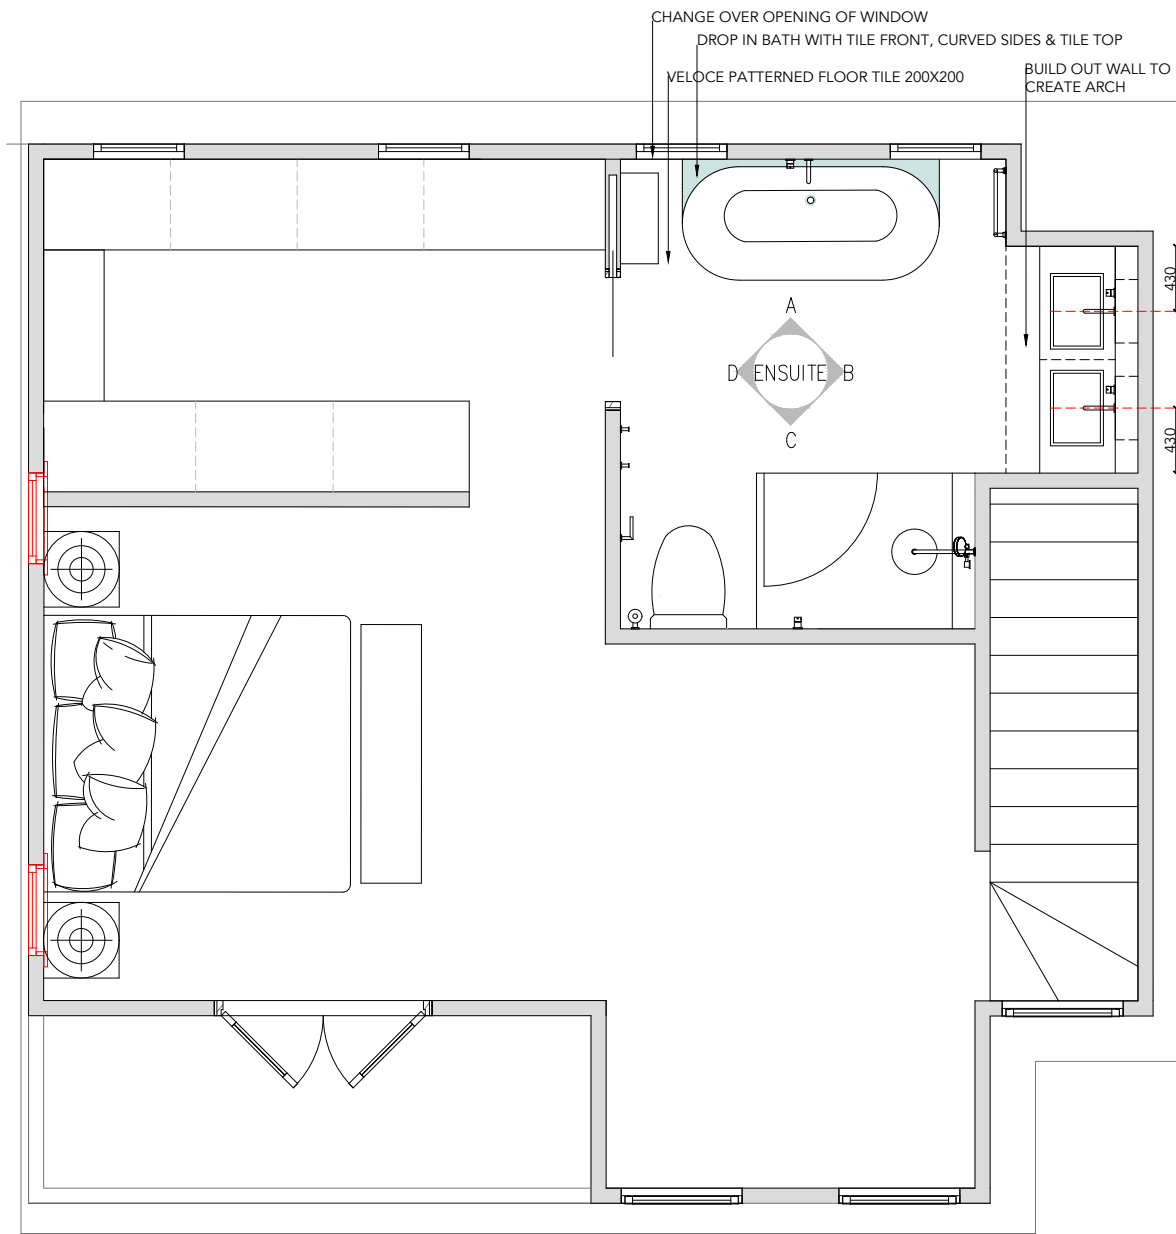


ENSUITE FLOOR PLAN
1:50

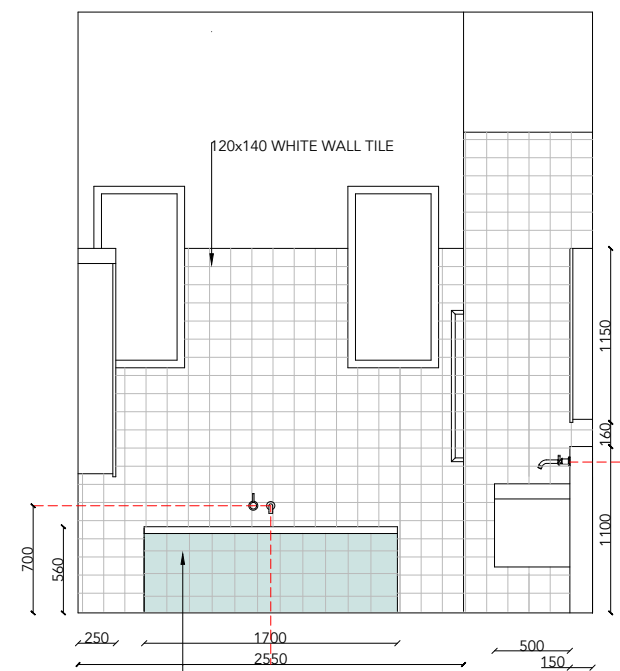


BATH ELEVATION
1:50

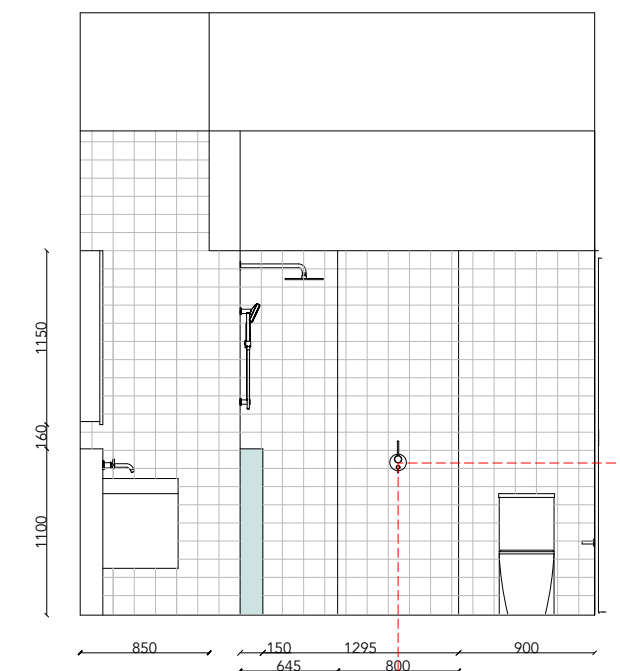

SHOWER ELEVATION
1:50

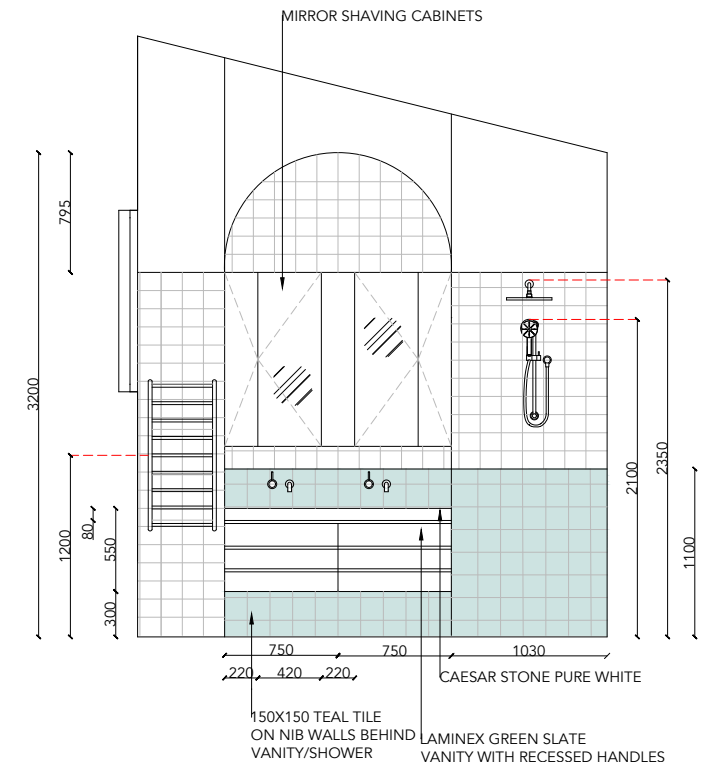

VANITY ELEVATION
1:50

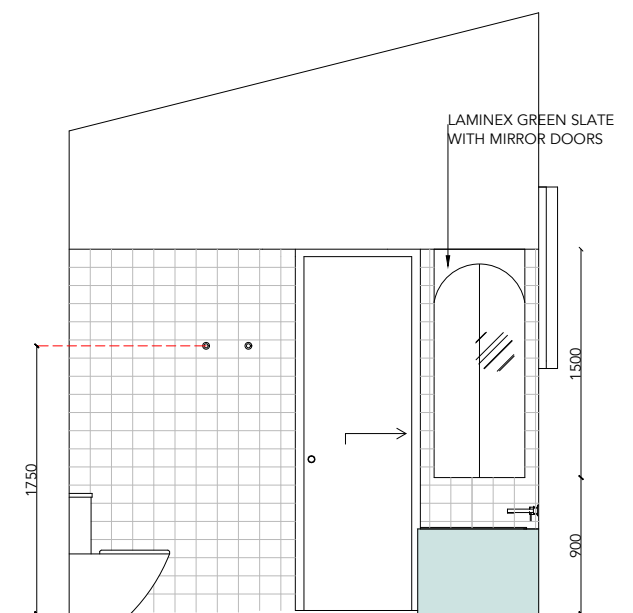

DOOR ELEVATION
1:50

NOTES			
Drawn	Rev	Date	Issue
DL	1	21.01.22	Drawings for quoting
DL	2	04.02.22	FINAL DRAWINGS
DL	3	07.02.22	Tile size Rev from 97x97 to 120 x 140

PROJECT

DRAWING NAME

DATE

ENSUITE

07.02.22

CLIENT

DRAWING NUMBER

SCALE

100.01

1:50 @ A3

REVISION

3