


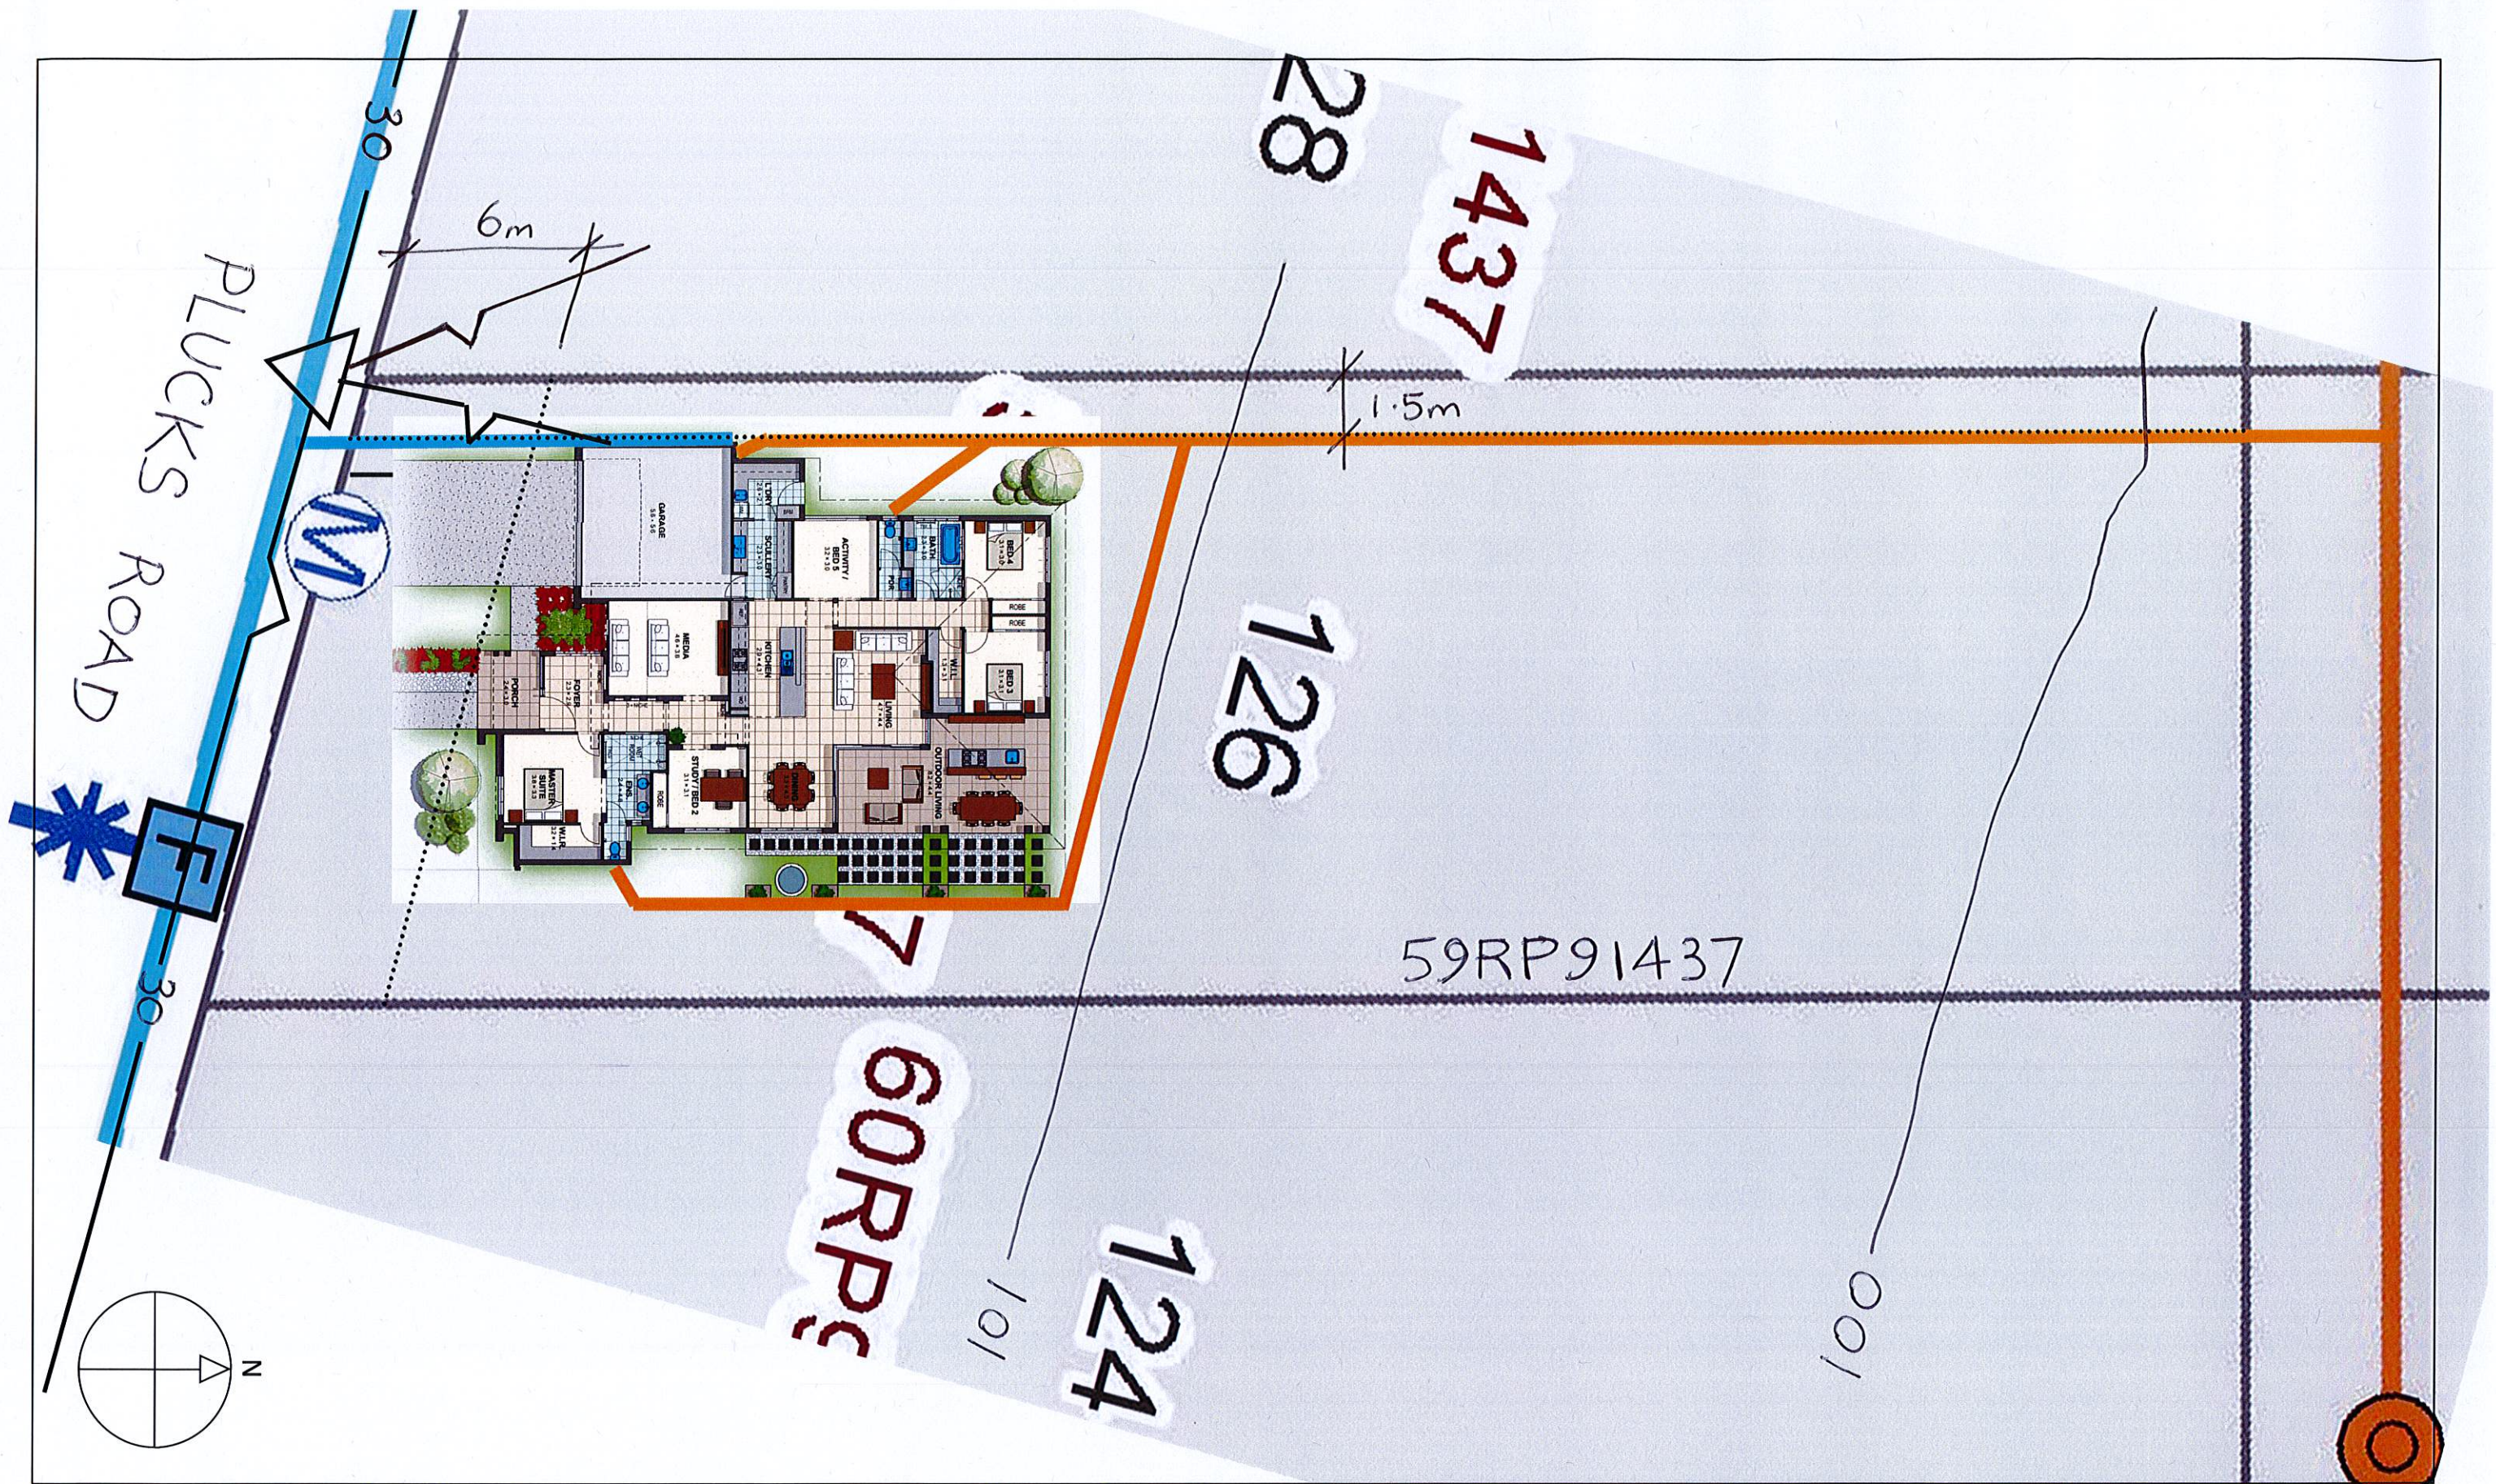

						Drawn:	Title: Site Plan	Project:	Project No:
						GTW		House 126 Plucks Road	10001000
								59RP91437	Contract No:
						Checked:	Client:		
	No.	Date	Description	Drawn	Approved		Joe Bloggs	Drawing No:	
	Revisions								