
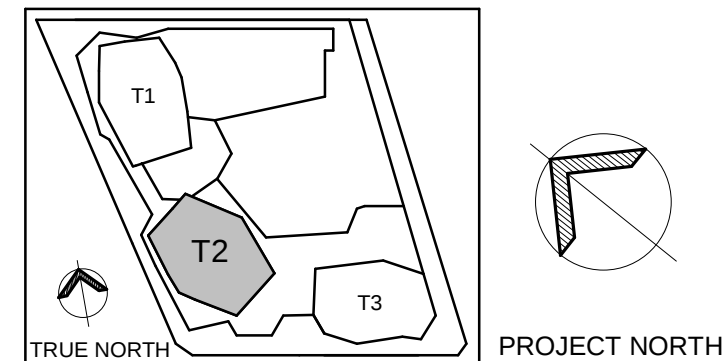


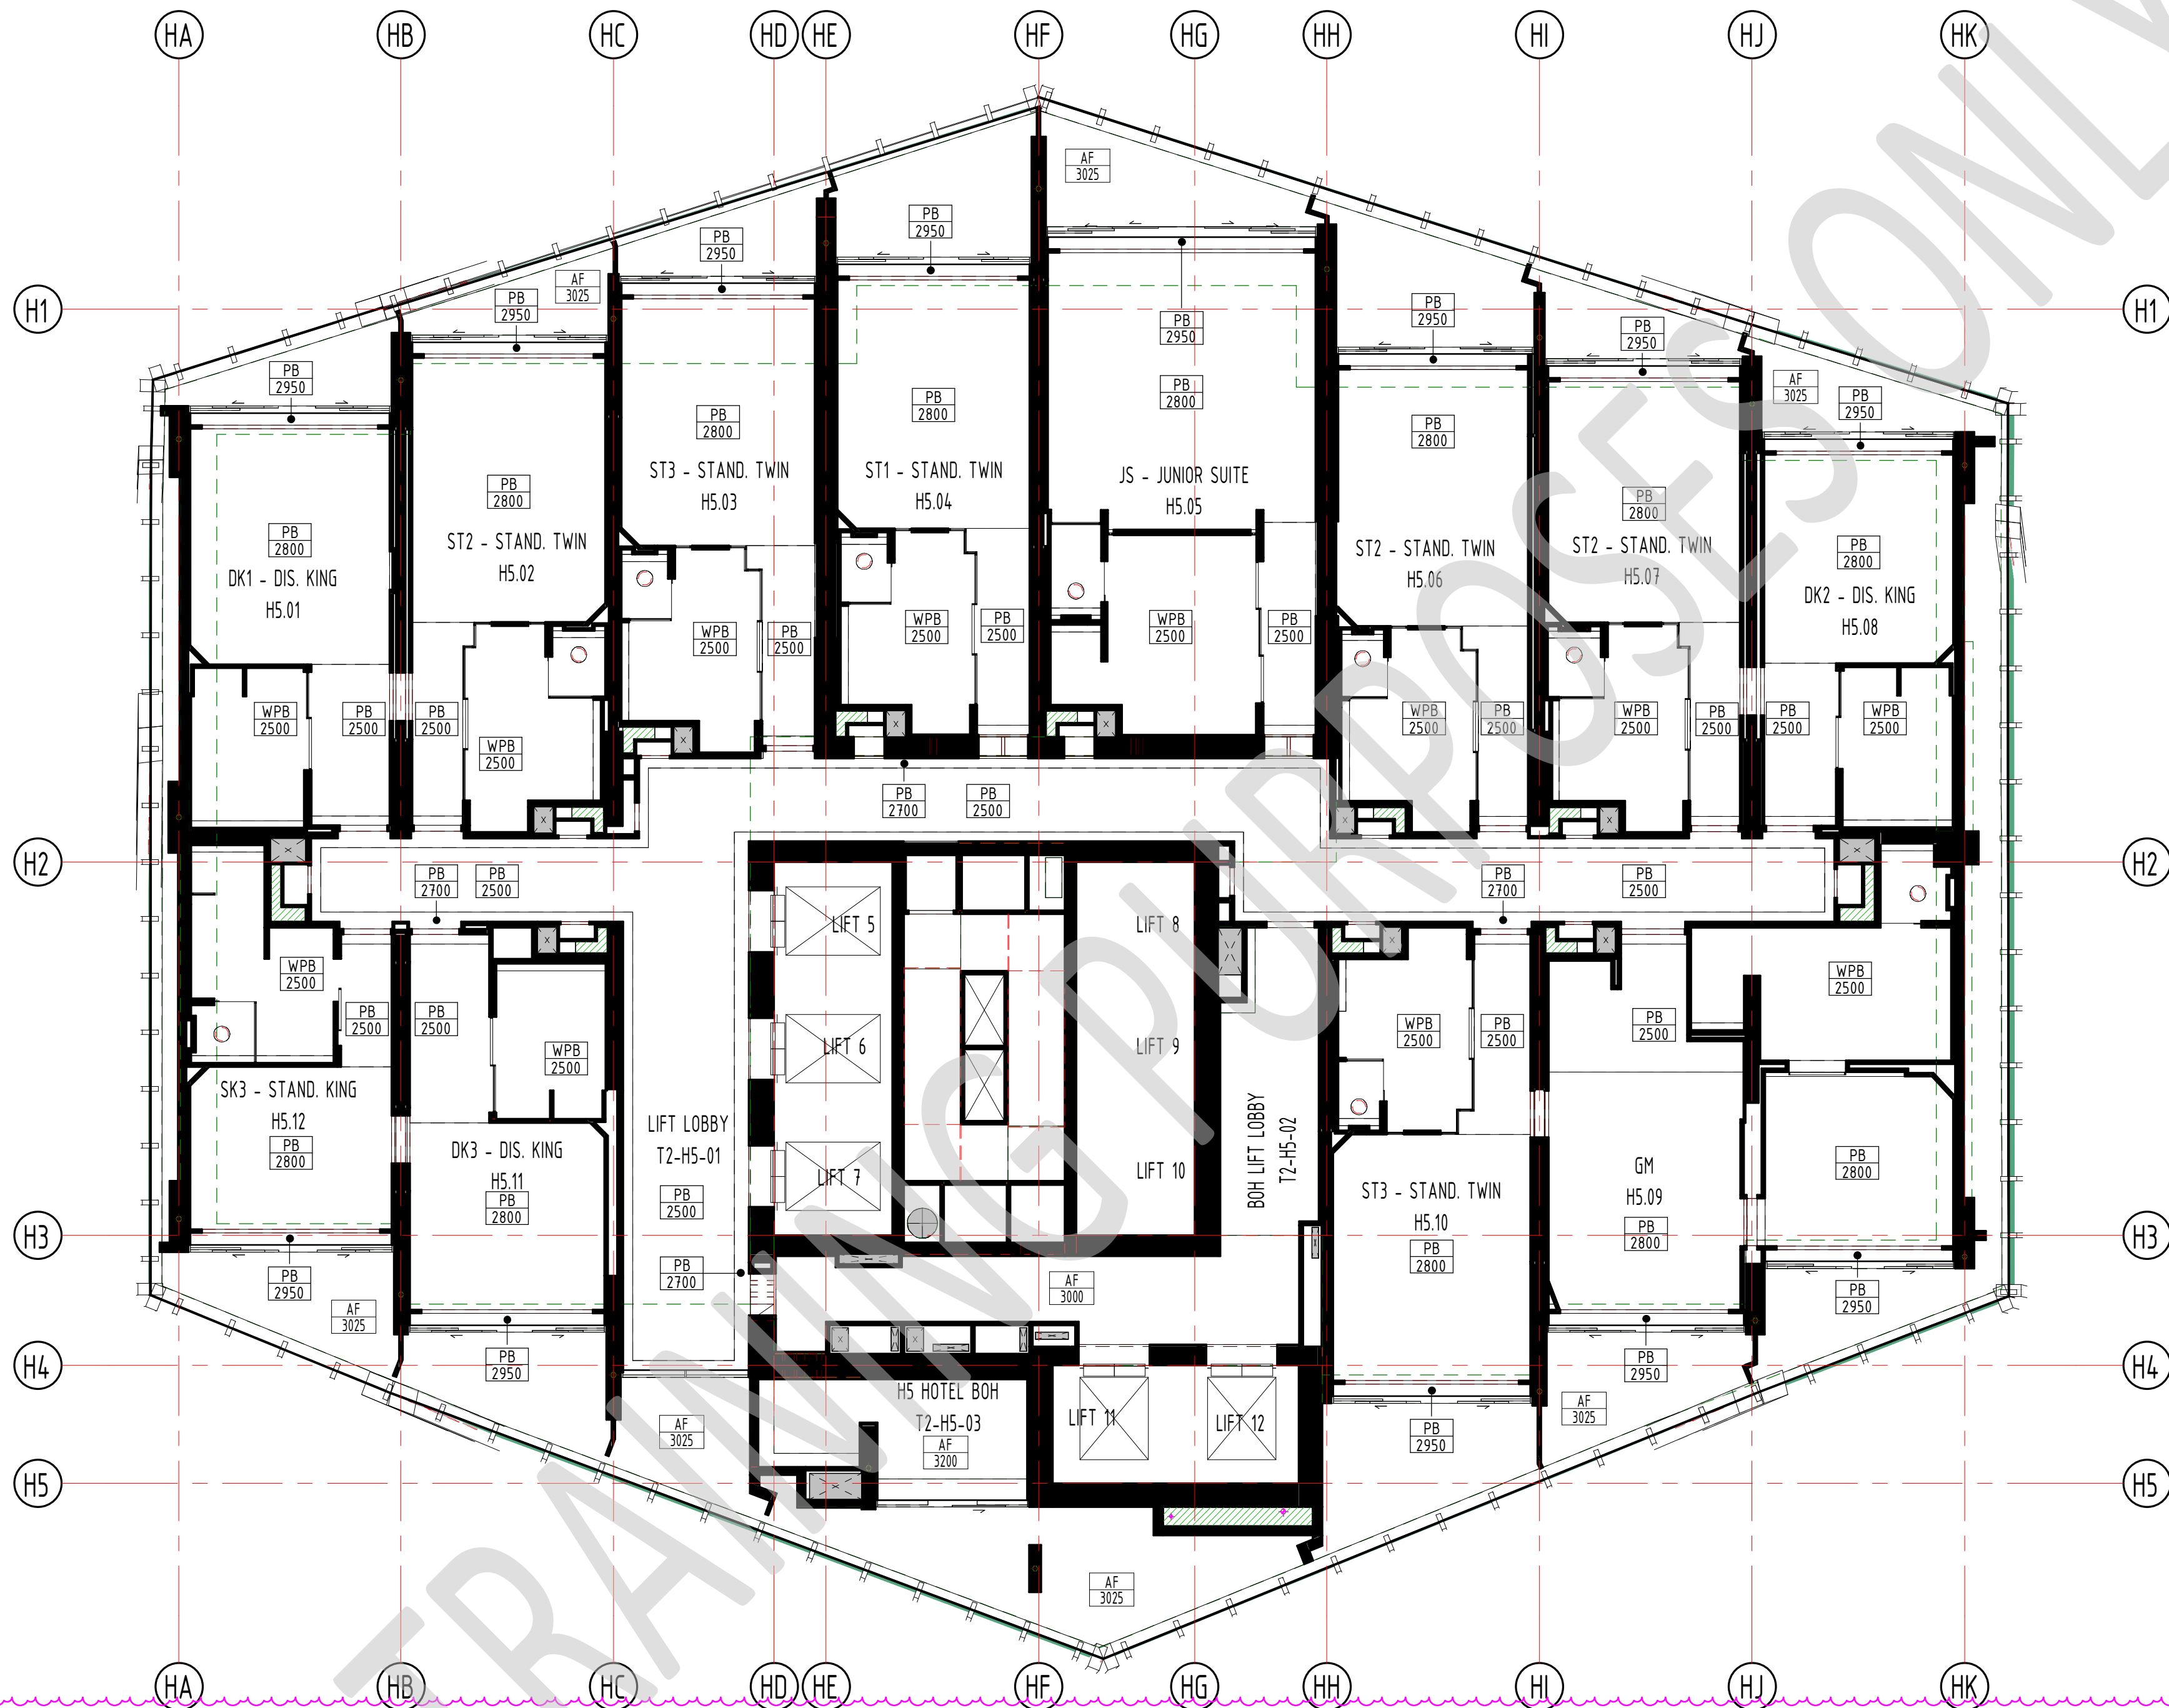

REVISION				
No.	DATE	DESCRIPTION	BY	CHECK
1	14/12/16	CEILINGS AND PARTITIONS TENDER PACKAGE		
2	26/04/17	CLIENT LEVEL CHANGE - CEILING LEVELS ADDED		
3	19/05/17	UPDATE ISSUE - CEILINGS & PARTITIONS PACKAGE		
4	02/06/17	ISSUE - FOR CONSTRUCTION		

02/06/17
TYPICAL: CEILINGS AMENDED

REFLECTED CEILING PLAN LEGEND	
NOTE: REFER TO DWG DBI-DRG-ARC-ES-00-0102 FOR REFLECTED CEILING PLAN LEGEND.	
REFER TO RELEVANT CONSULTANT DRAWINGS FOR MECHANICAL, LIGHTING, ELECTRICAL AND FIRE SERVICES LOCATIONS. DRAWING TO BE READ IN CONJUNCTION WITH ACOUSTIC REPORT.	
CEILING LEVELS INDICATED ARE FROM STRUCTURAL SLAB LEVEL (SSL) TO U/S OF FINISHED CEILING LINING.	
REFER TO STRUCTURAL ENG. DRAWINGS FOR ALL BEAM & CAPITAL SIZES.	
	DENOTES EXTENT OF THERMAL INSULATION TO U/S OF SLAB.

DIMENSIONS ARE SUBJECT TO SITE MEASUREMENT & VERIFICATION
DO NOT SCALE OFF THIS DRAWING

PROJECT NAME

DRAWING TITLE

TOWER 2 - CEILING PLAN
REFLECTED CEILING PLAN
HOTEL LEVEL 5 (04)

2/06/2017 11:55:39 AM

DRAWN

CHECKED PROJECT DIRECTOR
PROJECT LEADER

SCALE 1 : 100 @ A1

DATE DECEMBER 2016

PROJECT NO. 165055

DRAWING NO.
DBI-DRG-ARC-T2- H5 -2604 4

REFER TO INTERIOR DESIGN DRAWINGS FOR CEILINGS