

EVACUATION SIGN & DIAGRAM




EVACUATION PROCEDURES


IN CASE OF FIRE

- R** REMOVE PEOPLE FROM IMMEDIATE DANGER
(Do not obstruct Exits & Exit Routes)
- A** ALERT PEOPLE NEARBY AND RAISE AN ALARM
(DIAL 000 and ask for the Fire Brigade)
- C** CONFINE FIRE & SMOKE
Close doors behind you and where possible windows (if safe to do so)
- E** EVACUATE
To the ASSEMBLY AREA

SITE PLAN

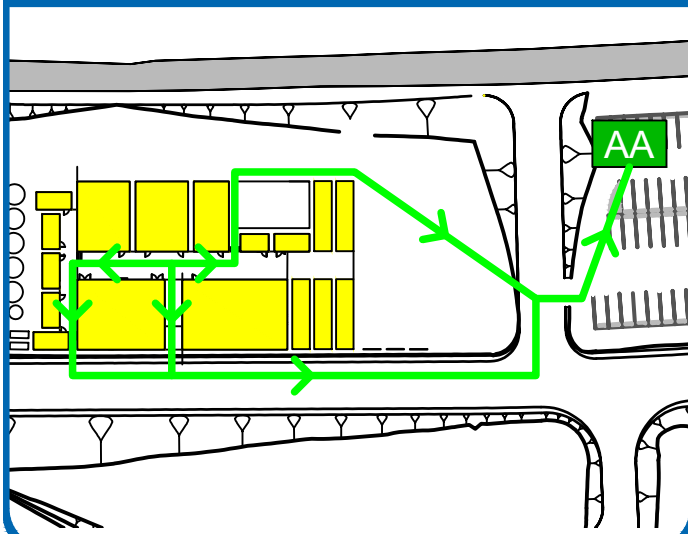

PRECINCT C - EAST WEST ROAD, SHOALWATER

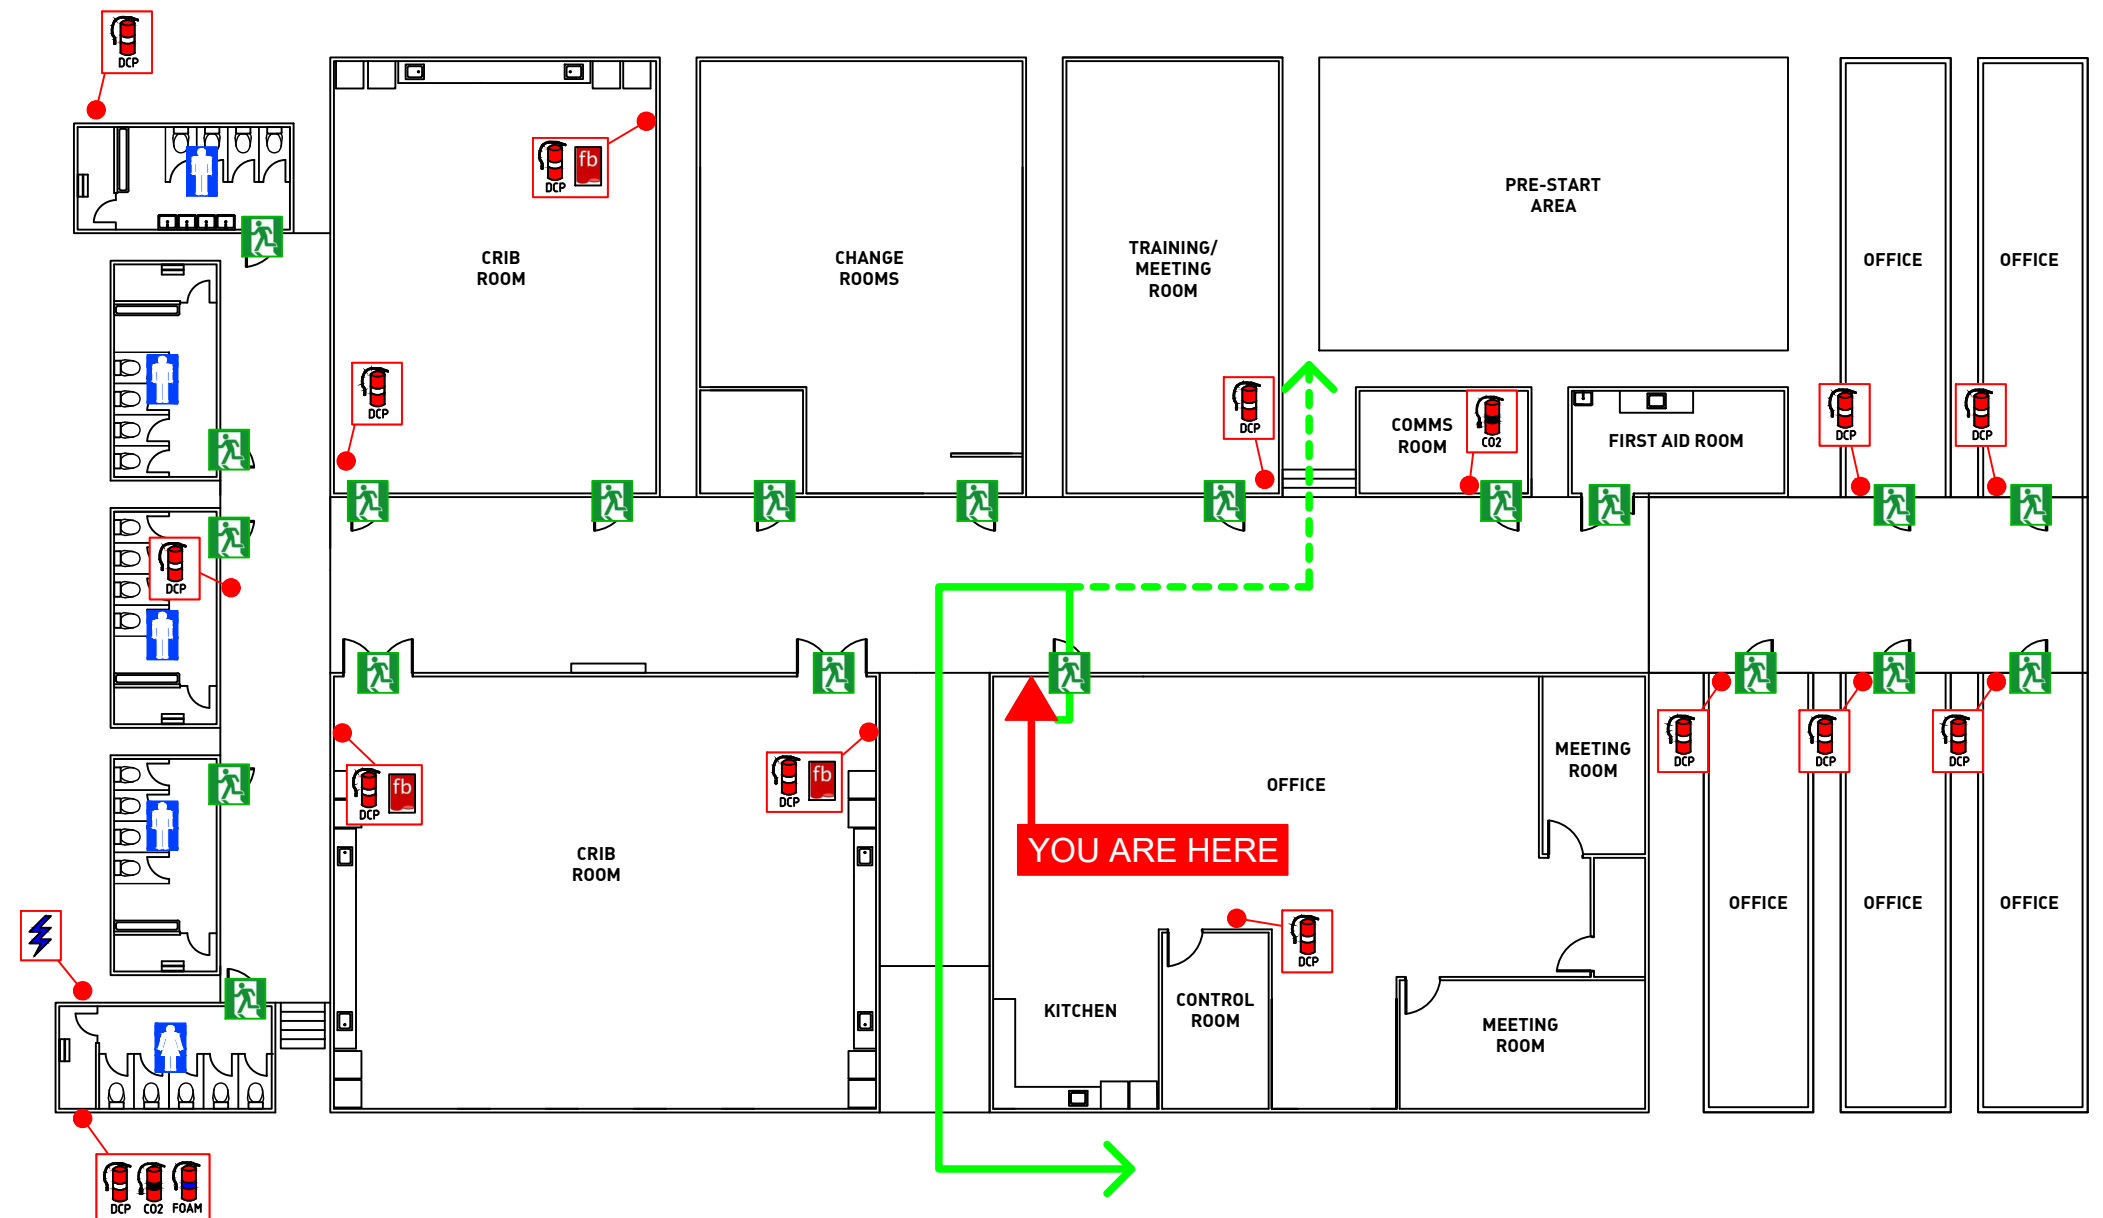

Chubb

Chubb Training Group
41 Pentex Street
Salisbury, QLD, 4107
Tel: 1300 650 182
Fax: (07) 3722 4300
www.chubb.com.au

Site Address:
EAST WEST ROAD,
SHOALWATER, 4702

Site Name:
PRECINCT C

Drawn Date: 16/02/2021

Validity Date: 16/02/2026


Drawn By: EPIDRAFT

File: SHOALWATER PC EVAC
NOT TO SCALE



Mobility impaired persons should evacuate according to their individual Personal Emergency Evacuation Plan (PEEP). Visitors follow directions from Wardens.

EXTINGUISHER OPERATION

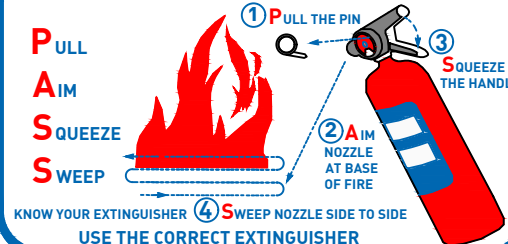

LEGEND

- EXIT
- ASSEMBLY AREA
- FIRE EXTINGUISHER
- PRIMARY EXIT PATH
- FIRE BLANKET
- ALTERNATE EXIT PATH
- MAIN SWITCHBOARD

EVACUATION SIGN & DIAGRAM




EVACUATION PROCEDURES


IN CASE OF FIRE

- R** REMOVE PEOPLE FROM IMMEDIATE DANGER
(Do not obstruct Exits & Exit Routes)
- A** ALERT PEOPLE NEARBY AND RAISE AN ALARM
(DIAL 000 and ask for the Fire Brigade)
- C** CONFINE FIRE & SMOKE
Close doors behind you and where possible windows (if safe to do so)
- E** EVACUATE
To the ASSEMBLY AREA

SITE PLAN

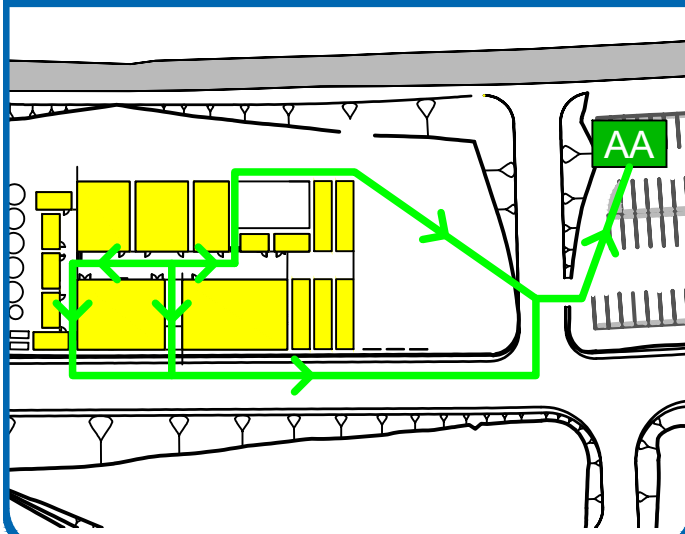

PRECINCT C - EAST WEST ROAD, SHOALWATER

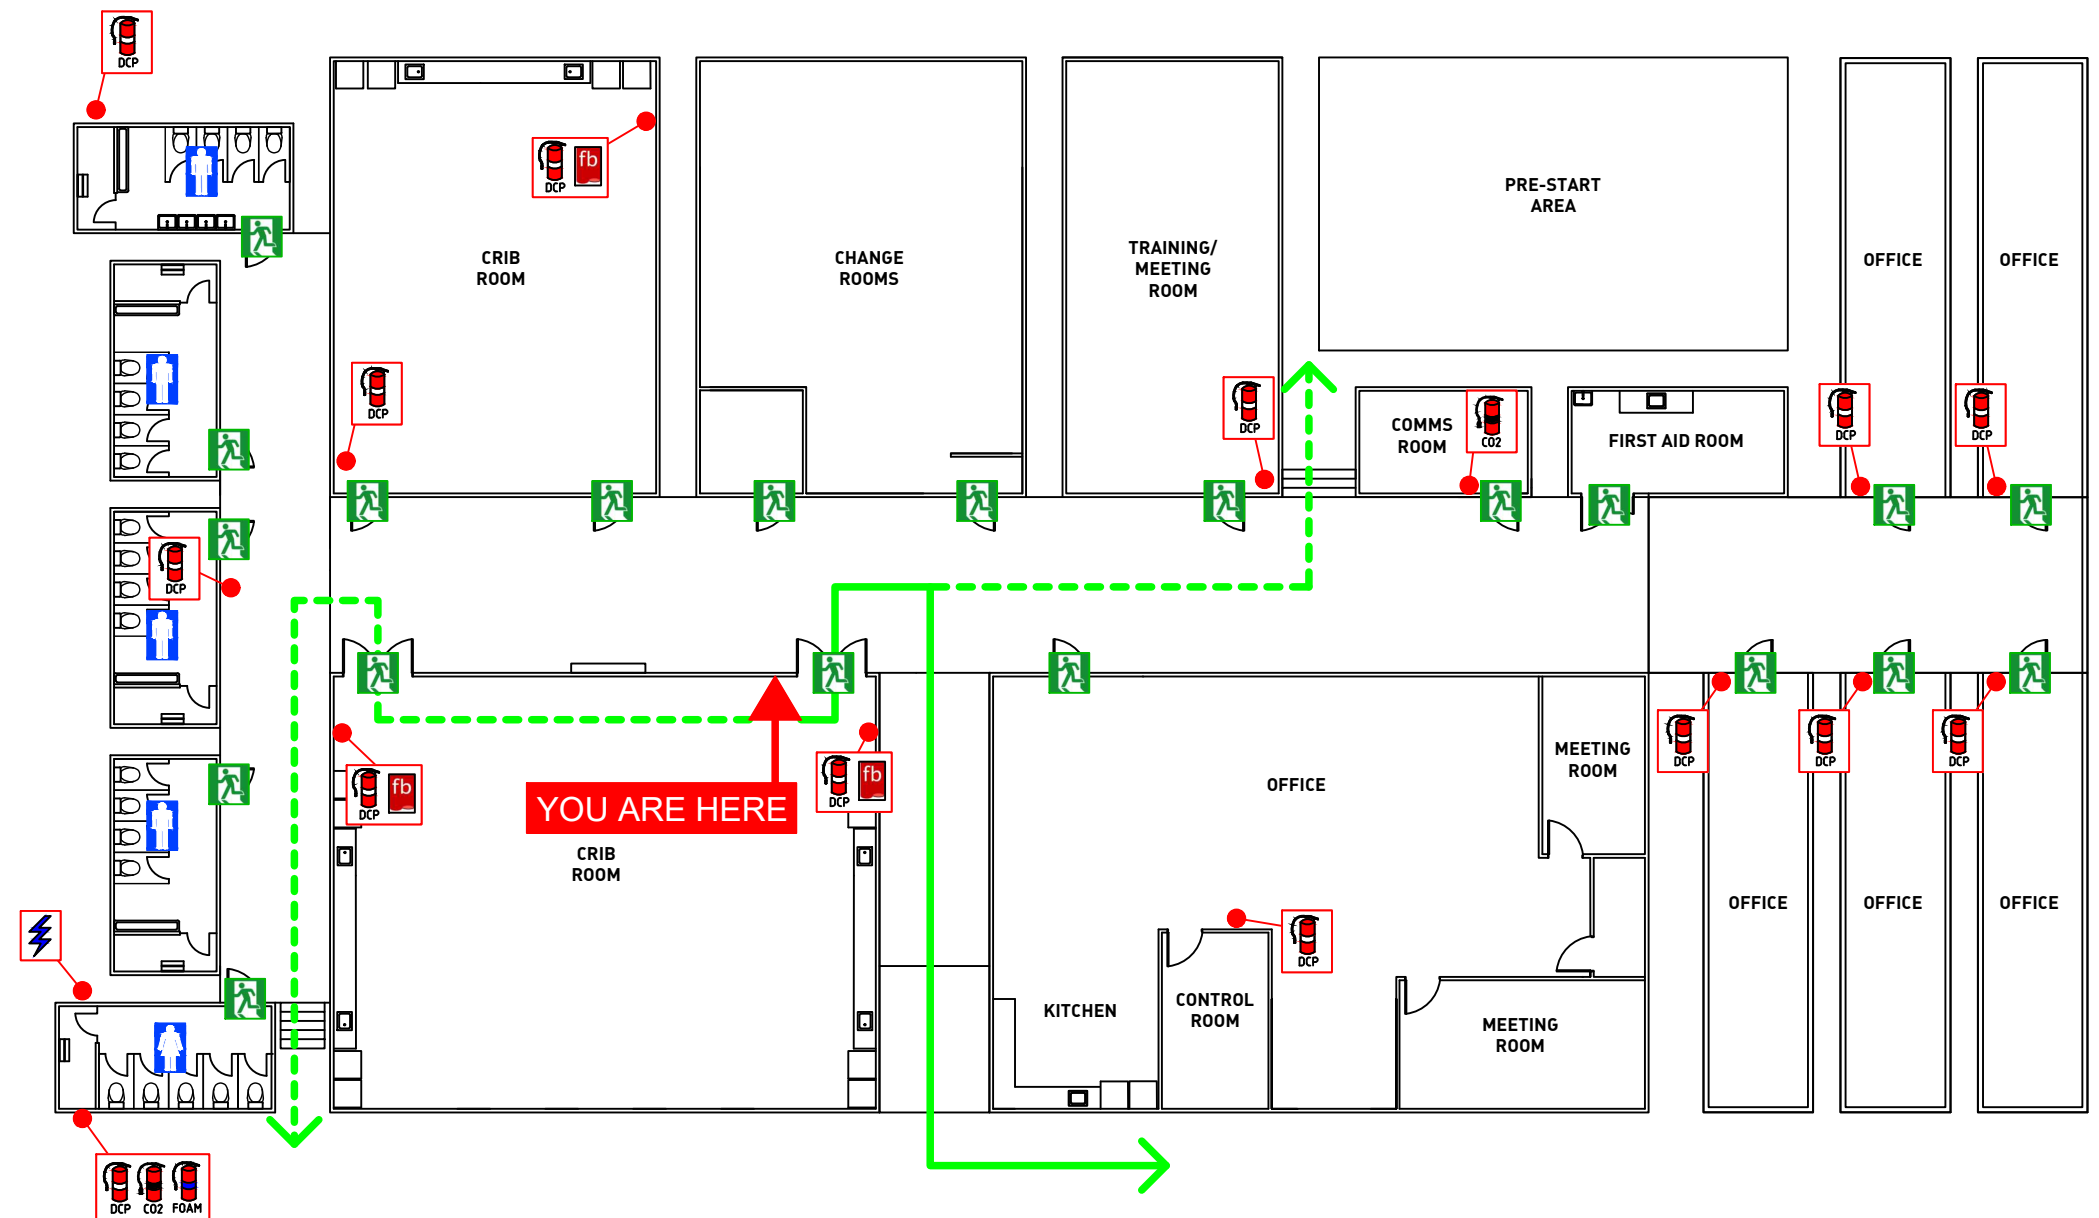

Chubb

Chubb Training Group
41 Pentex Street
Salisbury, QLD, 4107
Tel: 1300 650 182
Fax: (07) 3722 4300
www.chubb.com.au

Site Address:
EAST WEST ROAD,
SHOALWATER, 4702

Site Name:
PRECINCT C

Drawn Date: 16/02/2021

Validity Date: 16/02/2026


Drawn By: EPIDRAFT

File: SHOALWATER PC EVAC
NOT TO SCALE



Mobility impaired persons should evacuate according to their individual Personal Emergency Evacuation Plan (PEEP). Visitors follow directions from Wardens.

EXTINGUISHER OPERATION

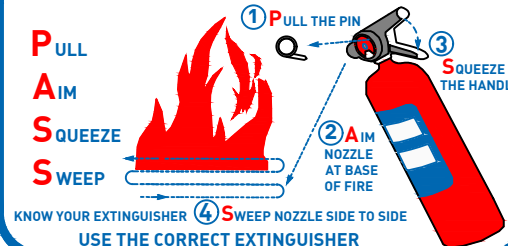

LEGEND

- | | | |
|---------------------|------------------|-------------------|
| EXIT | ASSEMBLY AREA | FIRE EXTINGUISHER |
| PRIMARY EXIT PATH | FIRE BLANKET | |
| ALTERNATE EXIT PATH | MAIN SWITCHBOARD | |

EVACUATION SIGN & DIAGRAM




EVACUATION PROCEDURES


IN CASE OF FIRE

- R** REMOVE PEOPLE FROM IMMEDIATE DANGER
(Do not obstruct Exits & Exit Routes)
- A** ALERT PEOPLE NEARBY AND RAISE AN ALARM
(DIAL 000 and ask for the Fire Brigade)
- C** CONFINE FIRE & SMOKE
Close doors behind you and where possible windows (if safe to do so)
- E** EVACUATE
To the ASSEMBLY AREA

SITE PLAN

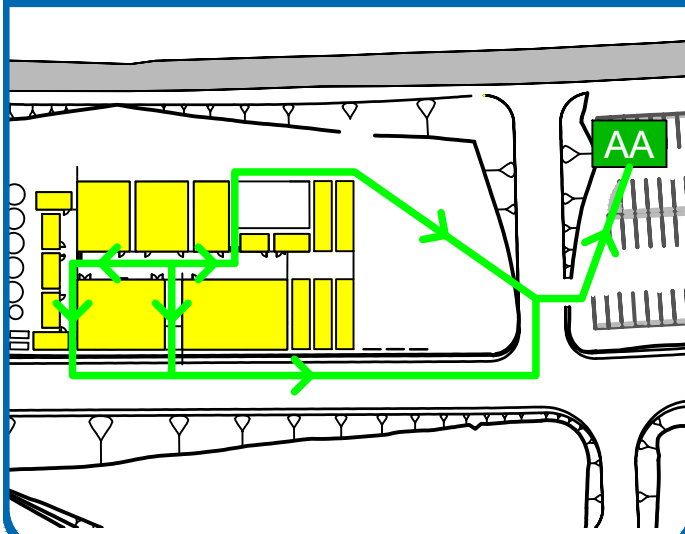

PRECINCT C - EAST WEST ROAD, SHOALWATER

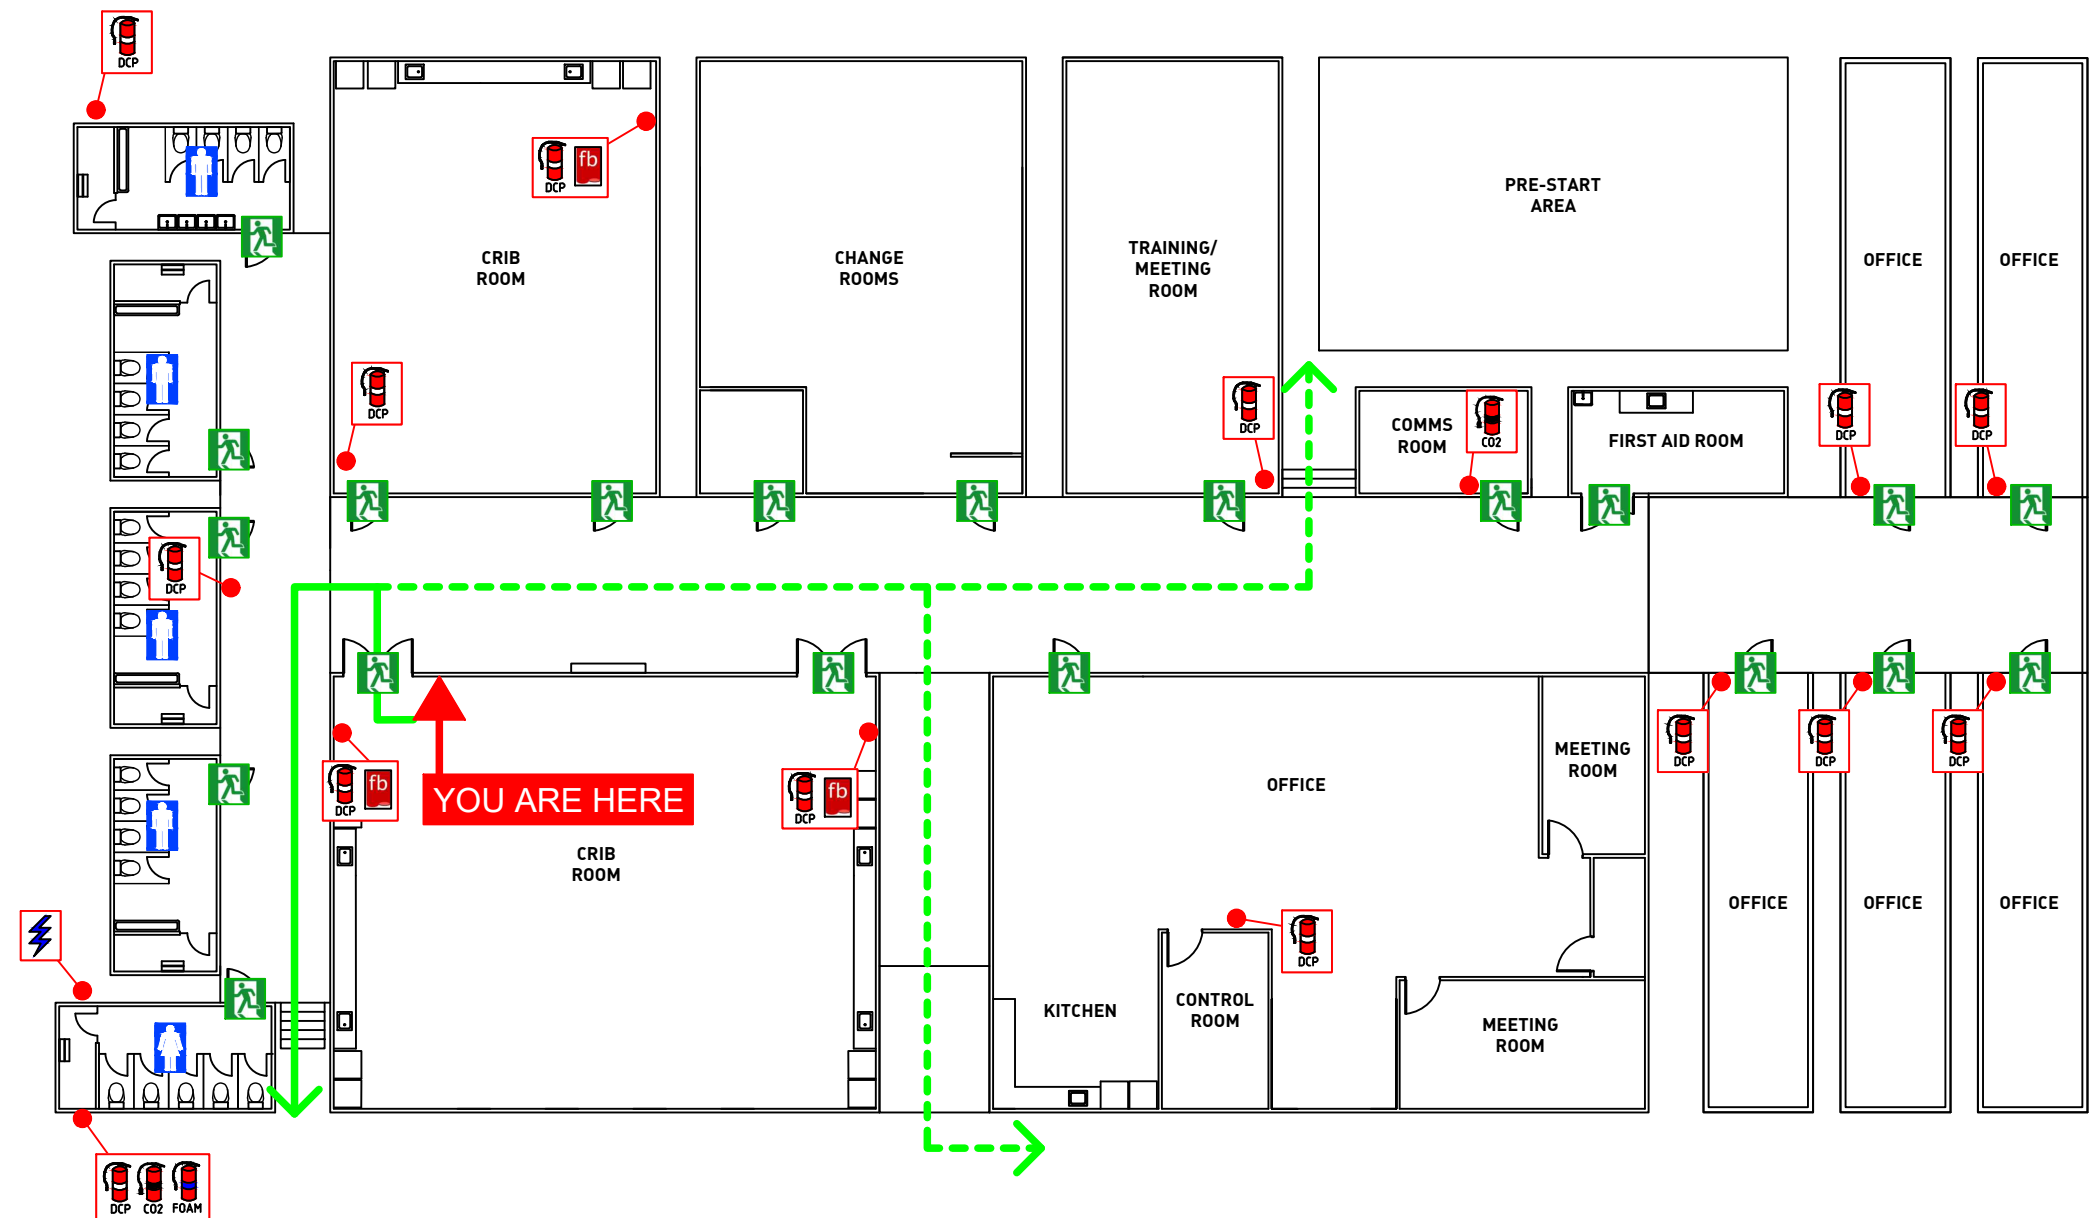

Chubb

Chubb Training Group
41 Pentex Street
Salisbury, QLD, 4107
Tel: 1300 650 182
Fax: (07) 3722 4300
www.chubb.com.au

Site Address:
EAST WEST ROAD,
SHOALWATER, 4702

Site Name:
PRECINCT C

Drawn Date: 16/02/2021

Validity Date: 16/02/2026


Drawn By: EPIDRAFT

File: SHOALWATER PC EVAC
NOT TO SCALE



Mobility impaired persons should evacuate according to their individual Personal Emergency Evacuation Plan (PEEP). Visitors follow directions from Wardens.

EXTINGUISHER OPERATION

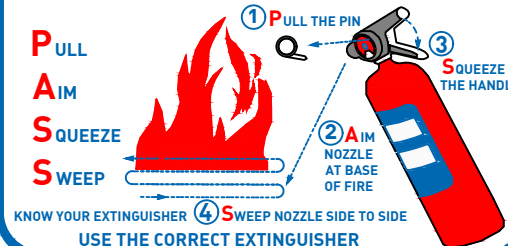

LEGEND

- EXIT
- ASSEMBLY AREA
- FIRE EXTINGUISHER
- PRIMARY EXIT PATH
- FIRE BLANKET
- ALTERNATE EXIT PATH
- MAIN SWITCHBOARD

EVACUATION SIGN & DIAGRAM




EVACUATION PROCEDURES


IN CASE OF FIRE

- R** REMOVE PEOPLE FROM IMMEDIATE DANGER
(Do not obstruct Exits & Exit Routes)
- A** ALERT PEOPLE NEARBY AND RAISE AN ALARM
(DIAL 000 and ask for the Fire Brigade)
- C** CONFINE FIRE & SMOKE
Close doors behind you and where possible windows (if safe to do so)
- E** EVACUATE
To the ASSEMBLY AREA

SITE PLAN

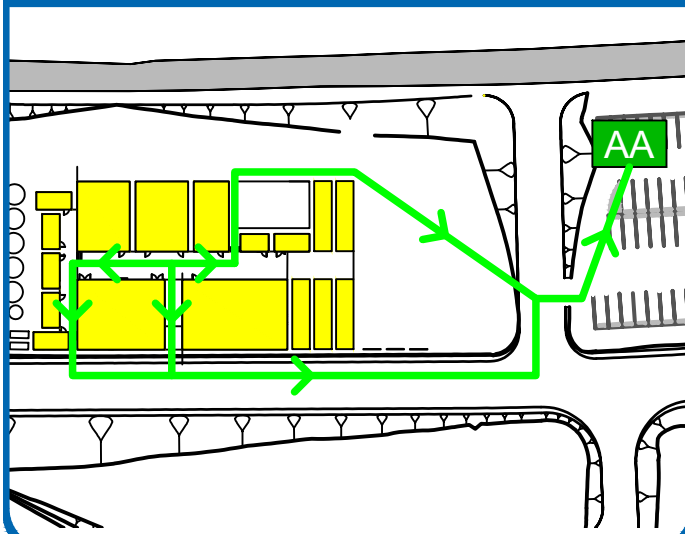

PRECINCT C - EAST WEST ROAD, SHOALWATER

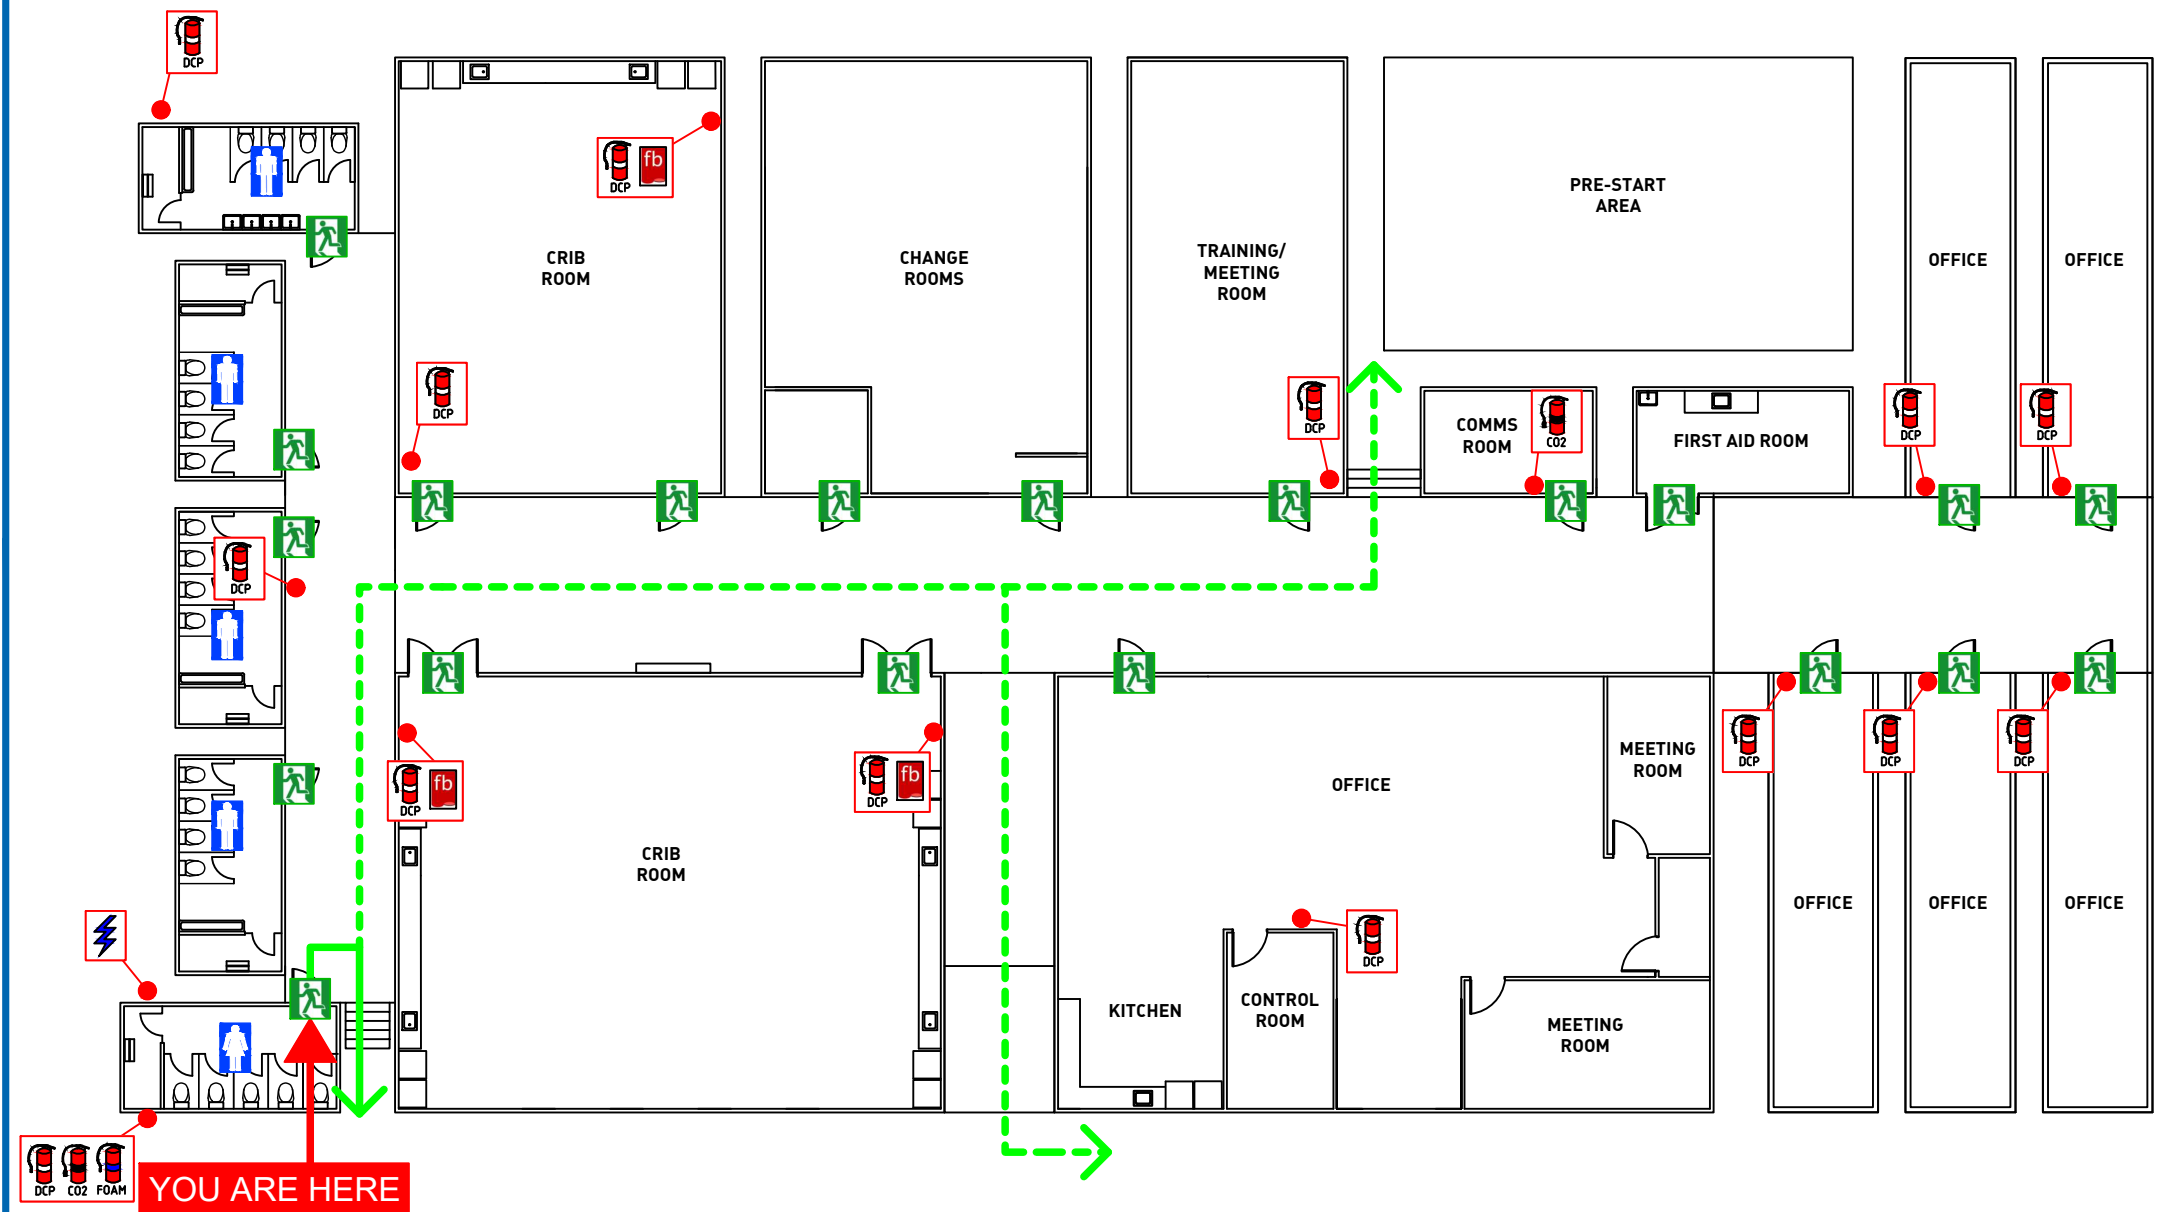

Chubb

Chubb Training Group
41 Pentex Street
Salisbury, QLD, 4107
Tel: 1300 650 182
Fax: (07) 3722 4300
www.chubb.com.au

Site Address:
EAST WEST ROAD,
SHOALWATER, 4702

Site Name:
PRECINCT C

Drawn Date: 16/02/2021

Validity Date: 16/02/2026


Drawn By: EPIDRAFT

File: SHOALWATER PC EVAC
NOT TO SCALE



Mobility impaired persons should evacuate according to their individual Personal Emergency Evacuation Plan (PEEP). Visitors follow directions from Wardens.

EXTINGUISHER OPERATION

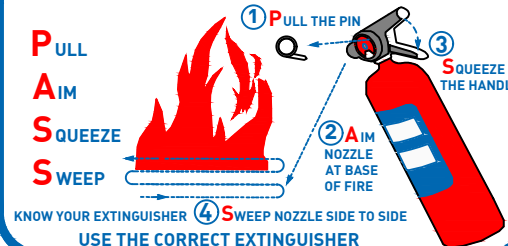

LEGEND

- EXIT
- ASSEMBLY AREA
- FIRE EXTINGUISHER
- PRIMARY EXIT PATH
- FIRE BLANKET
- ALTERNATE EXIT PATH
- MAIN SWITCHBOARD

EVACUATION SIGN & DIAGRAM




EVACUATION PROCEDURES


IN CASE OF FIRE

- R** REMOVE PEOPLE FROM IMMEDIATE DANGER
(Do not obstruct Exits & Exit Routes)
- A** ALERT PEOPLE NEARBY AND RAISE AN ALARM
(DIAL 000 and ask for the Fire Brigade)
- C** CONFINE FIRE & SMOKE
Close doors behind you and where possible windows (if safe to do so)
- E** EVACUATE
To the ASSEMBLY AREA

SITE PLAN

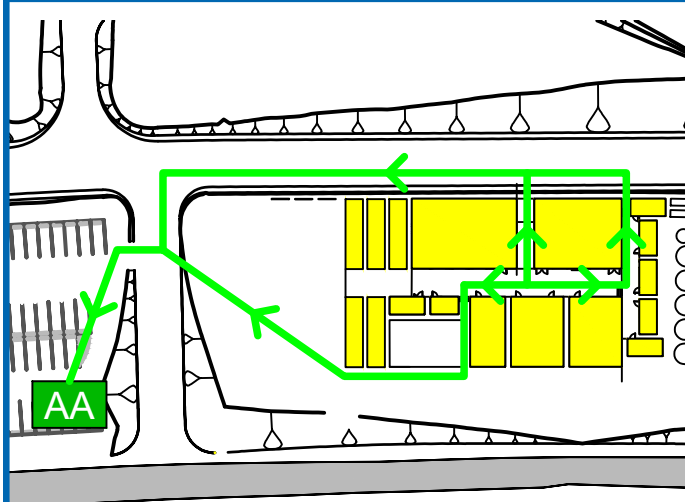

PRECINCT C - EAST WEST ROAD, SHOALWATER

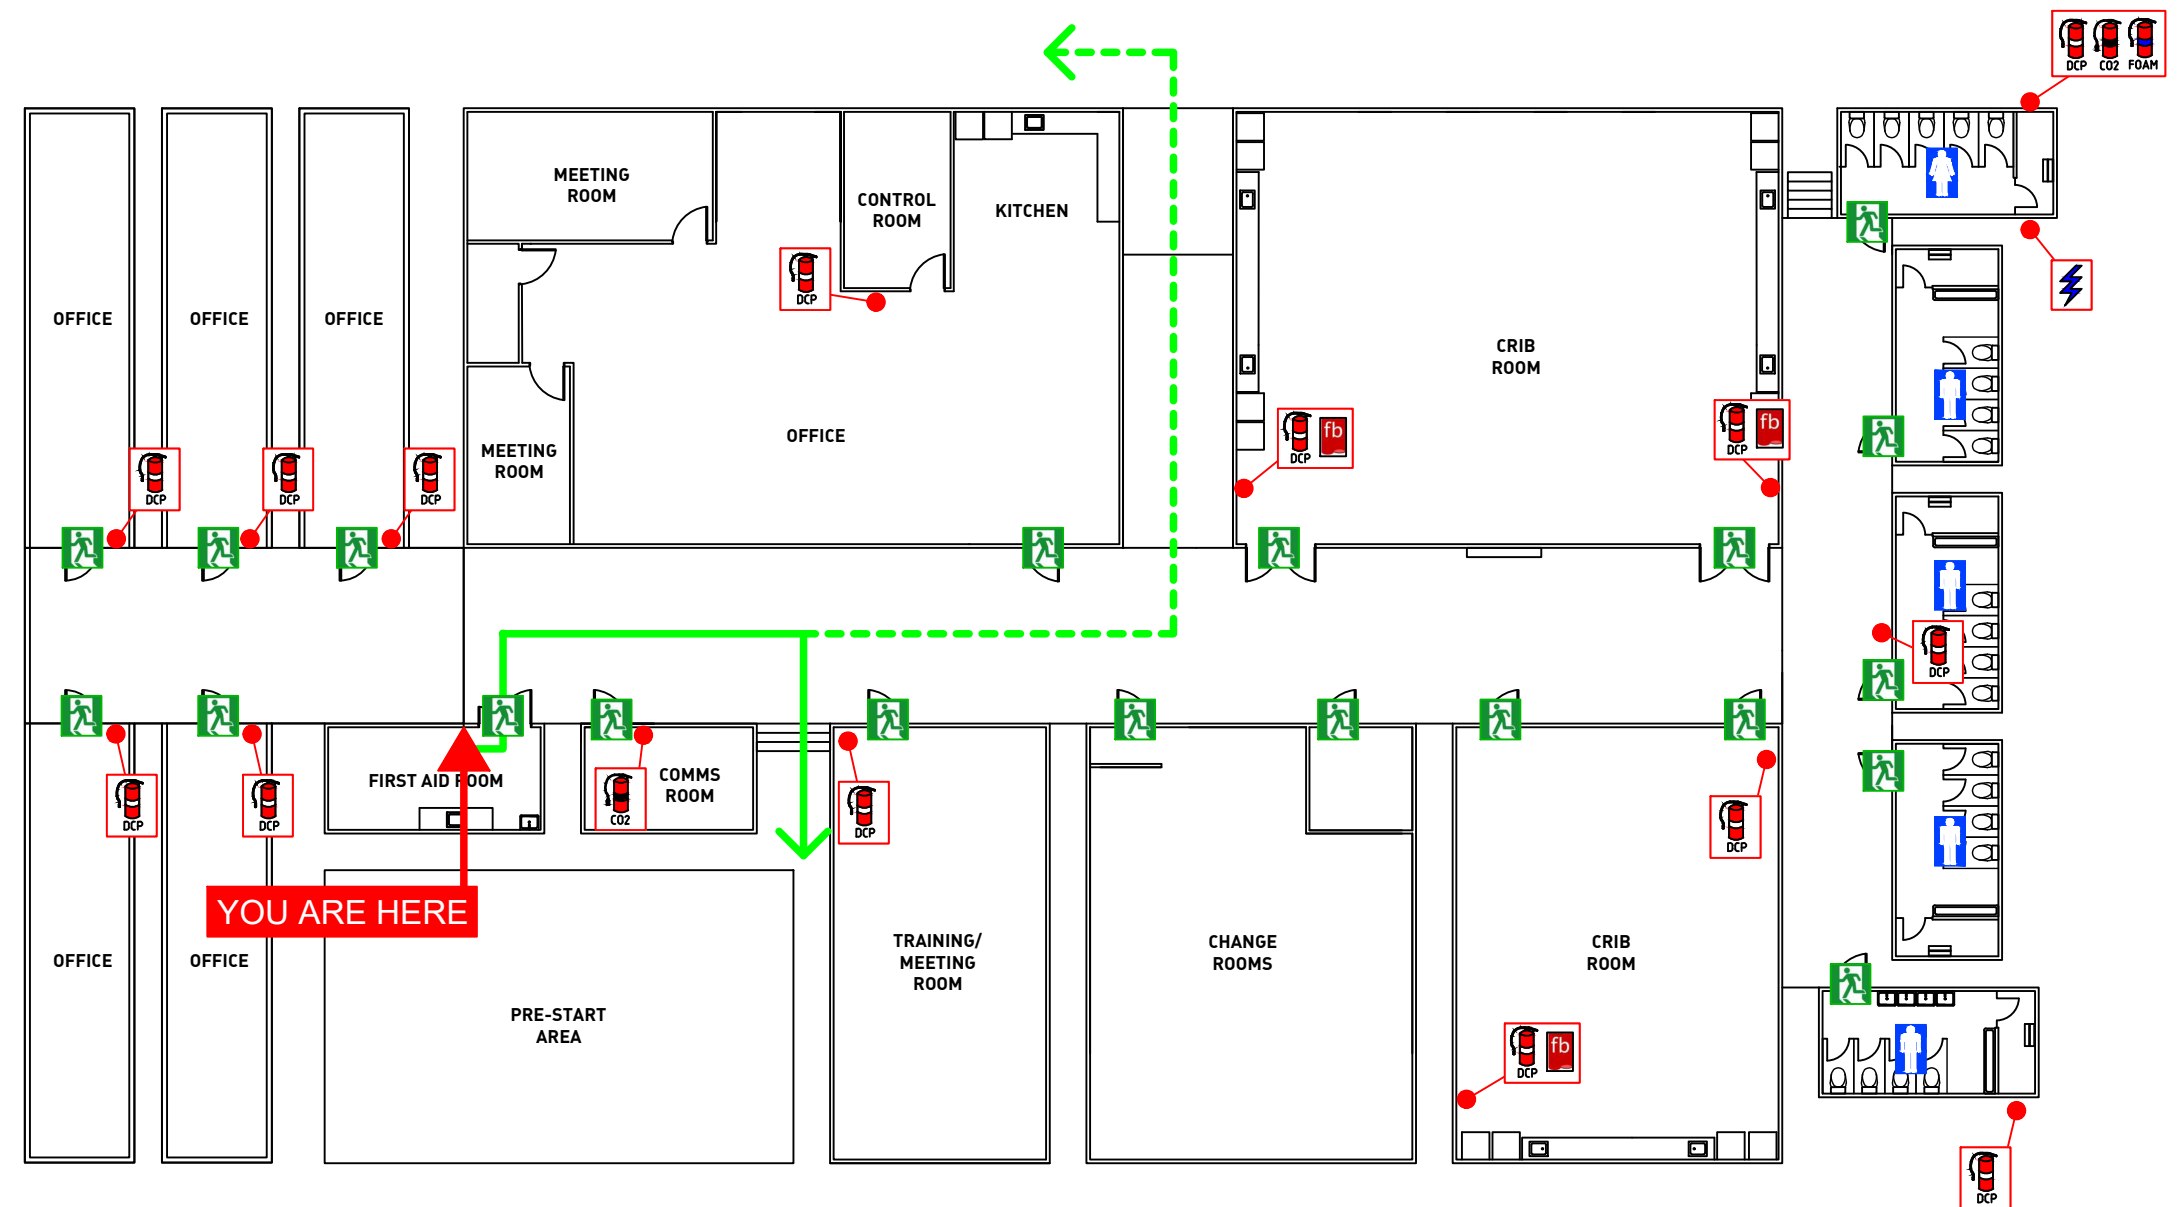

Chubb

Chubb Training Group
41 Pentex Street
Salisbury, QLD, 4107
Tel: 1300 650 182
Fax: (07) 3722 4300
www.chubb.com.au

Site Address:
EAST WEST ROAD,
SHOALWATER, 4702

Site Name:
PRECINCT C

Drawn Date: 16/02/2021

Validity Date: 16/02/2026


Drawn By: EPIDRAFT

File: SHOALWATER PC EVAC
NOT TO SCALE



Mobility impaired persons should evacuate according to their individual Personal Emergency Evacuation Plan (PEEP). Visitors follow directions from Wardens.

EXTINGUISHER OPERATION

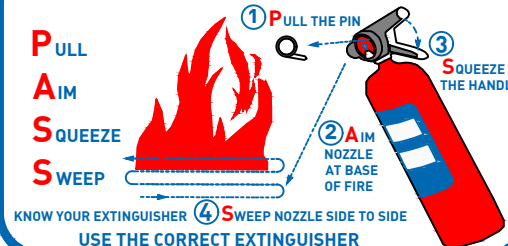

LEGEND

- | | | |
|---------------------|------------------|-------------------|
| EXIT | ASSEMBLY AREA | FIRE EXTINGUISHER |
| PRIMARY EXIT PATH | FIRE BLANKET | |
| ALTERNATE EXIT PATH | MAIN SWITCHBOARD | |

EVACUATION SIGN & DIAGRAM




EVACUATION PROCEDURES


IN CASE OF FIRE

- R** REMOVE PEOPLE FROM IMMEDIATE DANGER
(Do not obstruct Exits & Exit Routes)
- A** ALERT PEOPLE NEARBY AND RAISE AN ALARM
(DIAL 000 and ask for the Fire Brigade)
- C** CONFINE FIRE & SMOKE
Close doors behind you and where possible windows (if safe to do so)
- E** EVACUATE
To the ASSEMBLY AREA

SITE PLAN

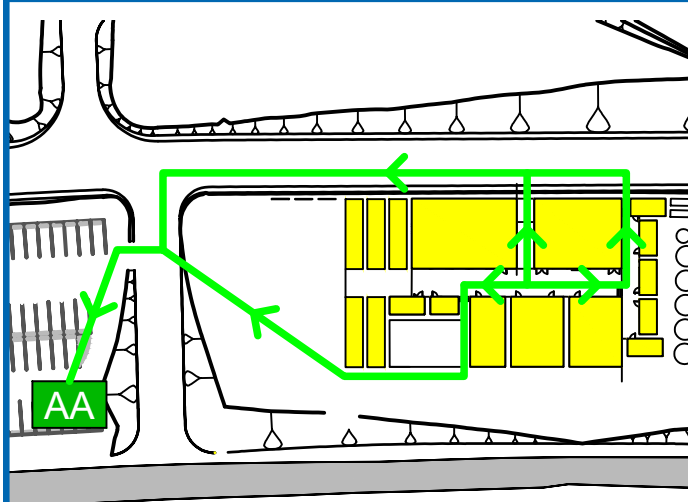

PRECINCT C - EAST WEST ROAD, SHOALWATER

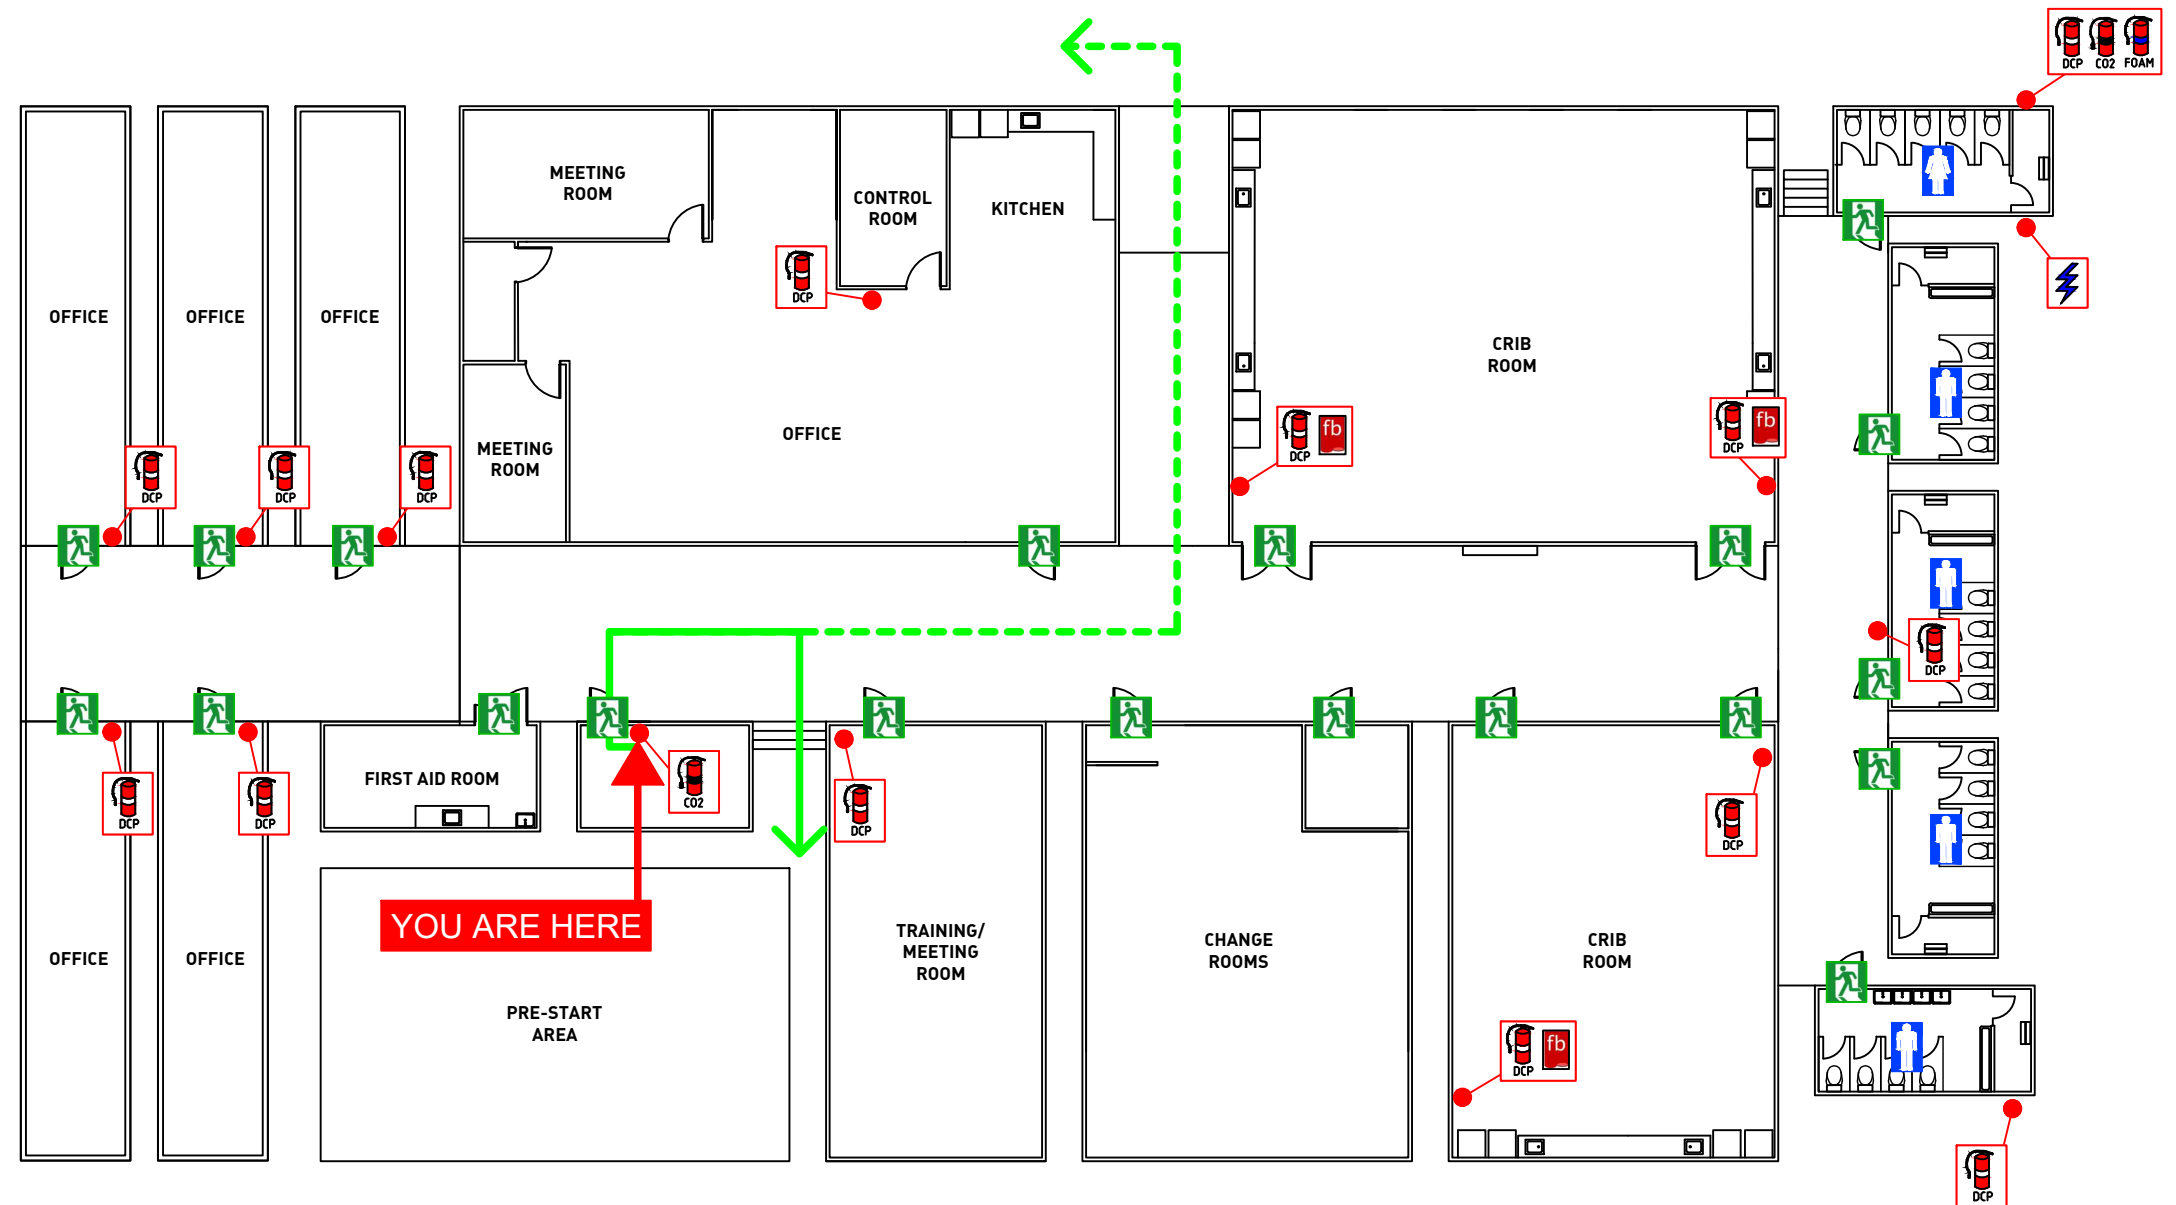

Chubb

Chubb Training Group
41 Pentex Street
Salisbury, QLD, 4107
Tel: 1300 650 182
Fax: (07) 3722 4300
www.chubb.com.au

Site Address:
EAST WEST ROAD,
SHOALWATER, 4702

Site Name:
PRECINCT C

Drawn Date: 16/02/2021

Validity Date: 16/02/2026


Drawn By: EPIDRAFT

File: SHOALWATER PC EVAC
NOT TO SCALE



Mobility impaired persons should evacuate according to their individual Personal Emergency Evacuation Plan (PEEP). Visitors follow directions from Wardens.

EXTINGUISHER OPERATION

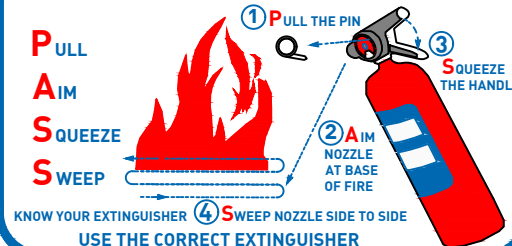

LEGEND

- | | | |
|---------------------|------------------|-------------------|
| EXIT | ASSEMBLY AREA | FIRE EXTINGUISHER |
| PRIMARY EXIT PATH | FIRE BLANKET | |
| ALTERNATE EXIT PATH | MAIN SWITCHBOARD | |

EVACUATION SIGN & DIAGRAM




EVACUATION PROCEDURES


IN CASE OF FIRE

- R** REMOVE PEOPLE FROM IMMEDIATE DANGER
(Do not obstruct Exits & Exit Routes)
- A** ALERT PEOPLE NEARBY AND RAISE AN ALARM
(DIAL 000 and ask for the Fire Brigade)
- C** CONFINE FIRE & SMOKE
Close doors behind you and where possible windows (if safe to do so)
- E** EVACUATE
To the ASSEMBLY AREA

SITE PLAN

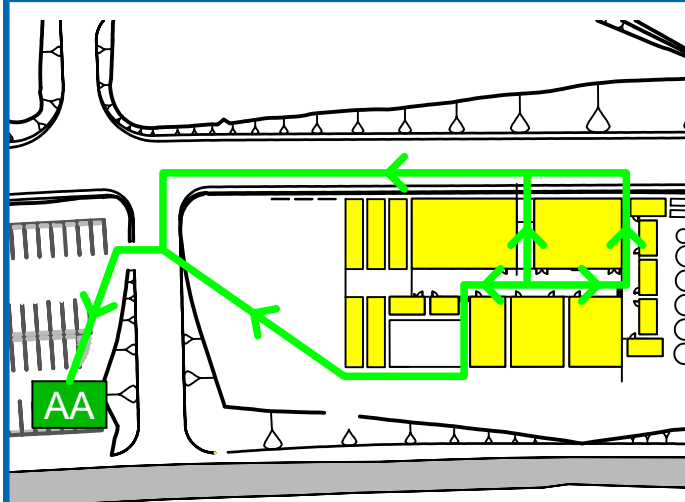

PRECINCT C - EAST WEST ROAD, SHOALWATER

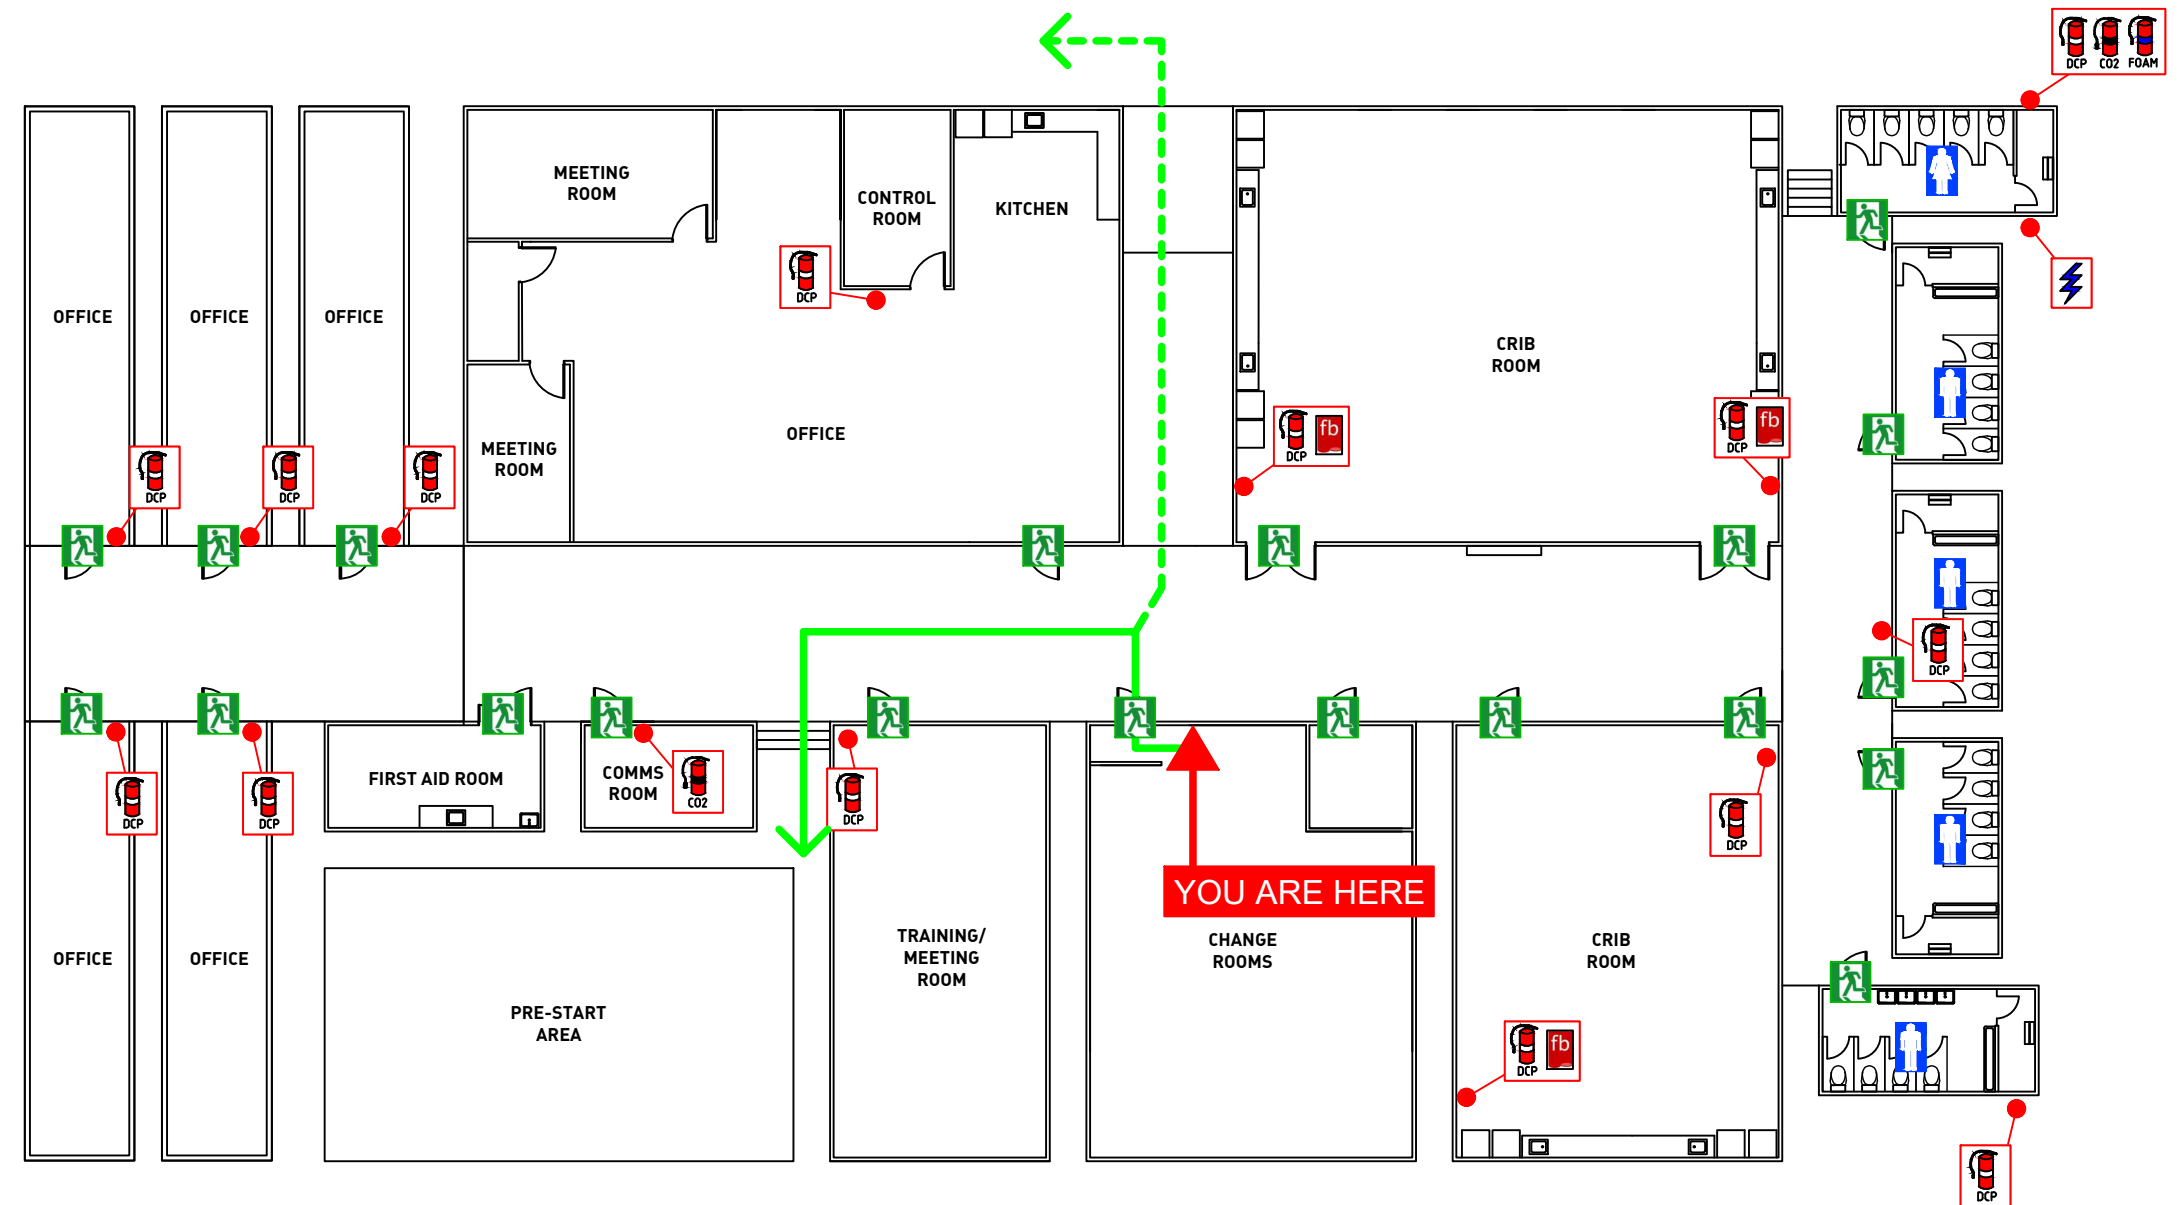

Chubb

Chubb Training Group
41 Pentex Street
Salisbury, QLD, 4107
Tel: 1300 650 182
Fax: (07) 3722 4300
www.chubb.com.au

Site Address:
EAST WEST ROAD,
SHOALWATER, 4702

Site Name:
PRECINCT C

Drawn Date: 16/02/2021

Validity Date: 16/02/2026


Drawn By: EPIDRAFT

File: SHOALWATER PC EVAC
NOT TO SCALE



Mobility impaired persons should evacuate according to their individual Personal Emergency Evacuation Plan (PEEP). Visitors follow directions from Wardens.

EXTINGUISHER OPERATION

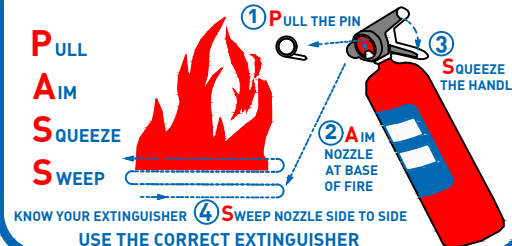

LEGEND

- | | | |
|---------------------|------------------|-------------------|
| EXIT | ASSEMBLY AREA | FIRE EXTINGUISHER |
| PRIMARY EXIT PATH | FIRE BLANKET | |
| ALTERNATE EXIT PATH | MAIN SWITCHBOARD | |

EVACUATION SIGN & DIAGRAM




EVACUATION PROCEDURES


IN CASE OF FIRE

- R** REMOVE PEOPLE FROM IMMEDIATE DANGER
(Do not obstruct Exits & Exit Routes)
- A** ALERT PEOPLE NEARBY AND RAISE AN ALARM
(DIAL 000 and ask for the Fire Brigade)
- C** CONFINE FIRE & SMOKE
Close doors behind you and where possible windows (if safe to do so)
- E** EVACUATE
To the ASSEMBLY AREA

SITE PLAN

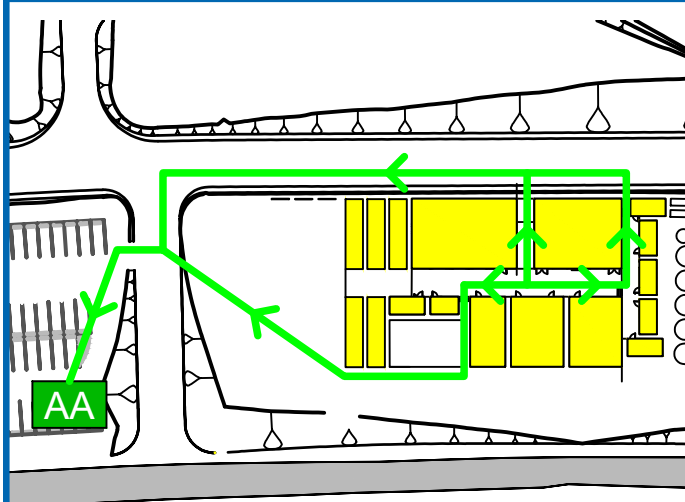

PRECINCT C - EAST WEST ROAD, SHOALWATER

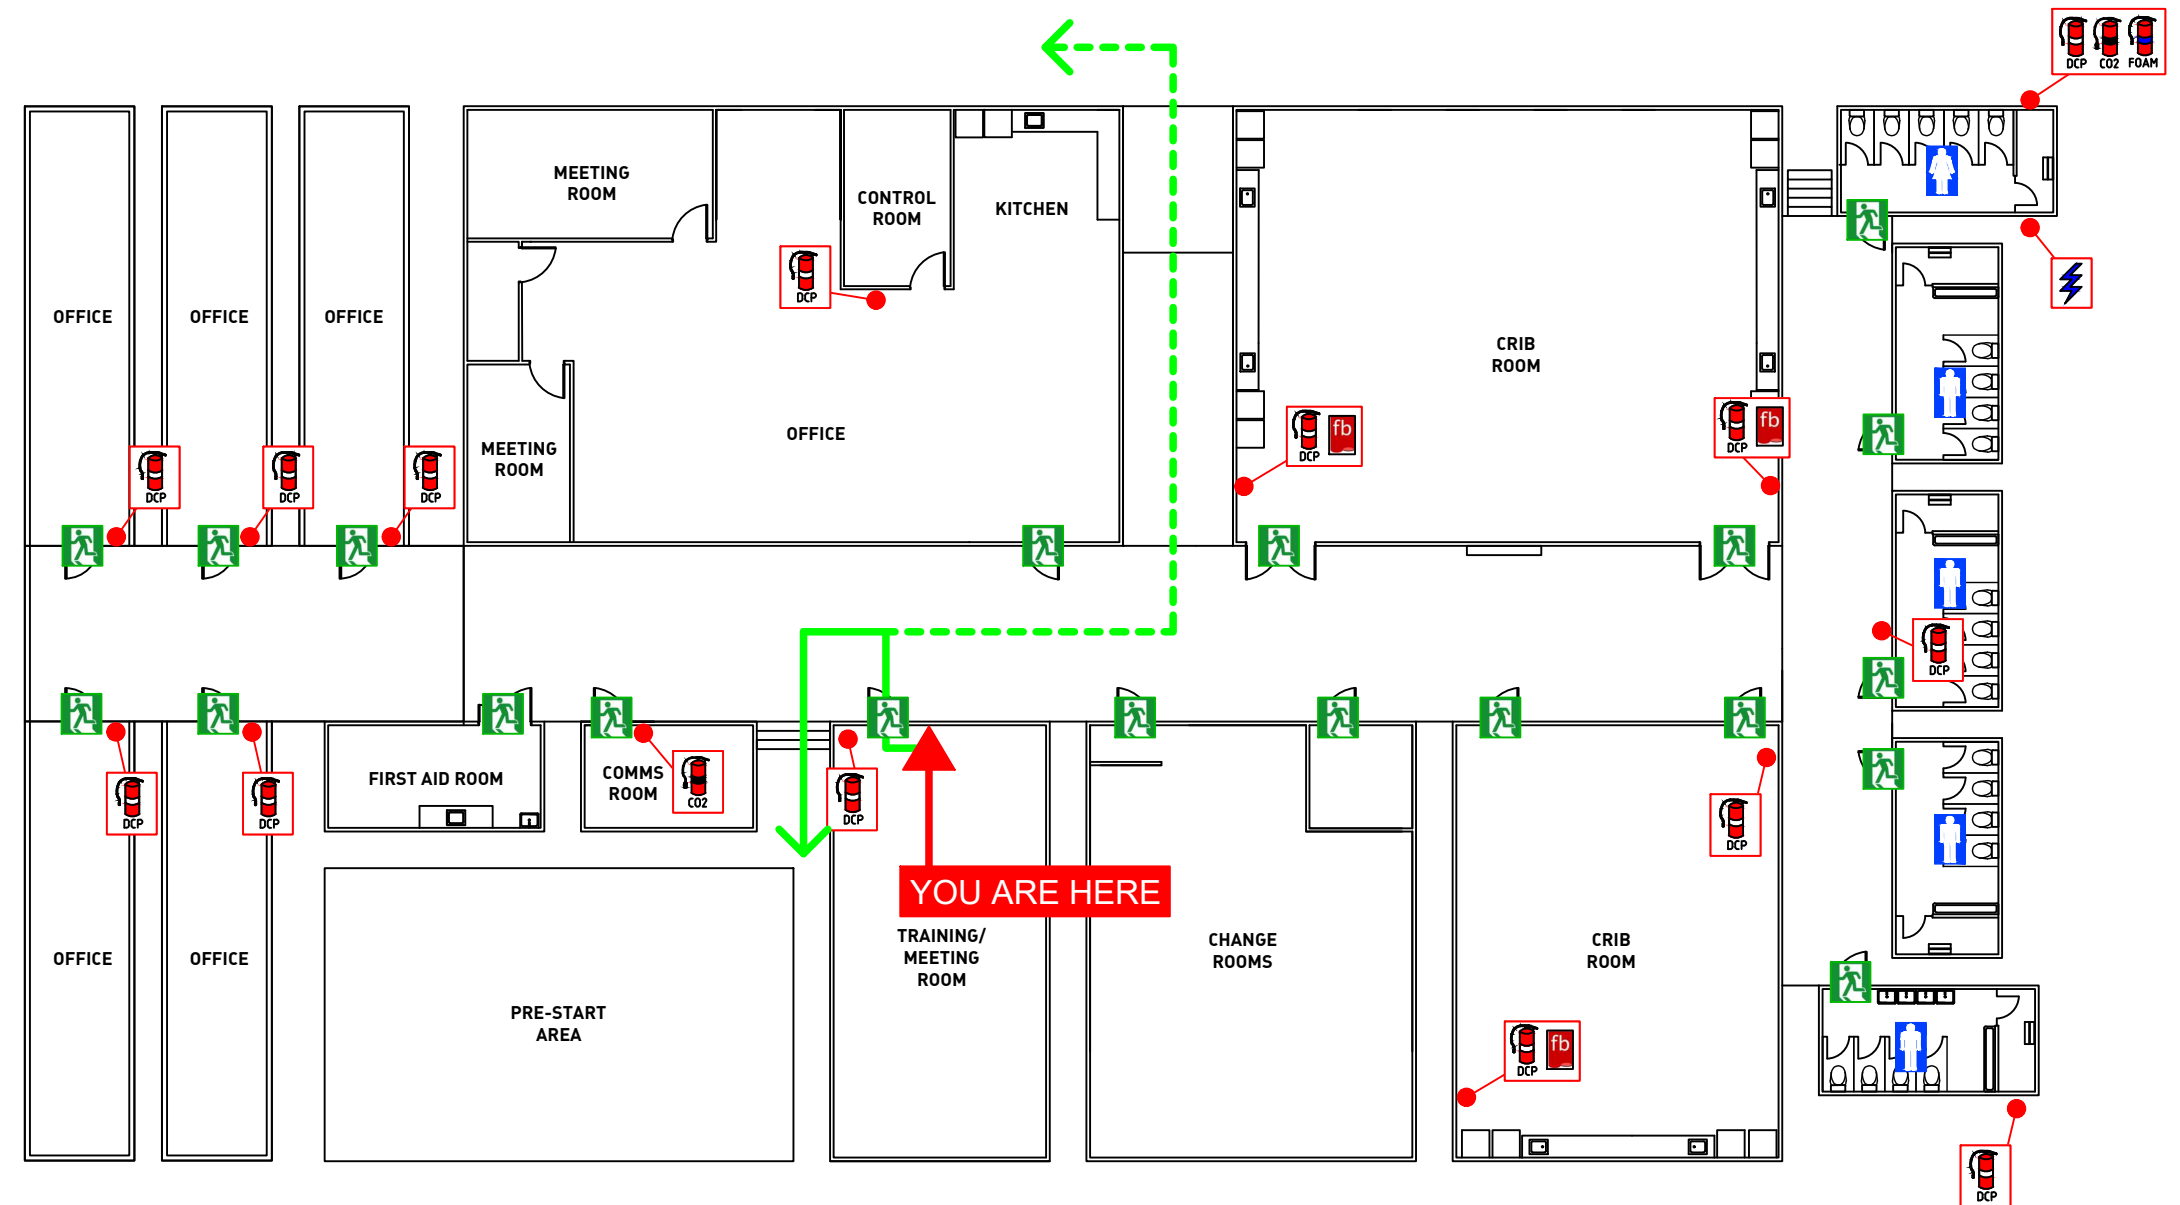

Chubb


Chubb Training Group
41 Pentex Street
Salisbury, QLD, 4107
Tel: 1300 650 182
Fax: (07) 3722 4300
www.chubb.com.au

Site Address:
EAST WEST ROAD,
SHOALWATER, 4702
Site Name:
PRECINCT C
Drawn Date: 16/02/2021
Validity Date: 16/02/2026
Drawn By: EPIDRAFT
File: SHOALWATER PC EVAC
NOT TO SCALE



Mobility impaired persons should evacuate according to their individual Personal Emergency Evacuation Plan (PEEP). Visitors follow directions from Wardens.

EXTINGUISHER OPERATION

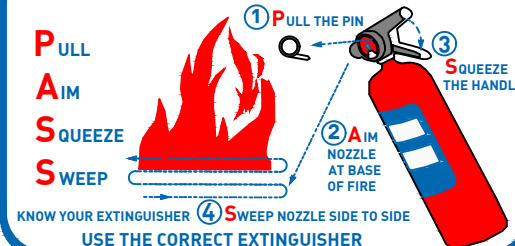

LEGEND

- EXIT
- PRIMARY EXIT PATH
- ALTERNATE EXIT PATH
- ASSEMBLY AREA
- FIRE BLANKET
- MAIN SWITCHBOARD
- FIRE EXTINGUISHER
FOAM CO2 DCP

EVACUATION SIGN & DIAGRAM




EVACUATION PROCEDURES


IN CASE OF FIRE

- R** REMOVE PEOPLE FROM IMMEDIATE DANGER
(Do not obstruct Exits & Exit Routes)
- A** ALERT PEOPLE NEARBY AND RAISE AN ALARM
(DIAL 000 and ask for the Fire Brigade)
- C** CONFINE FIRE & SMOKE
Close doors behind you and where possible windows (if safe to do so)
- E** EVACUATE
To the ASSEMBLY AREA

SITE PLAN

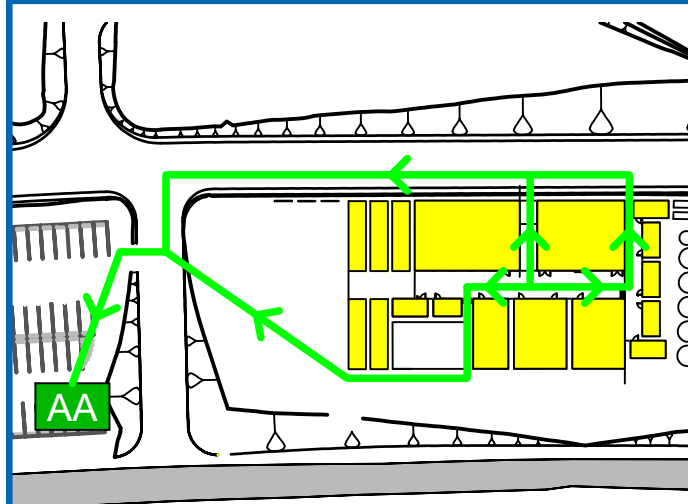

PRECINCT C - EAST WEST ROAD, SHOALWATER

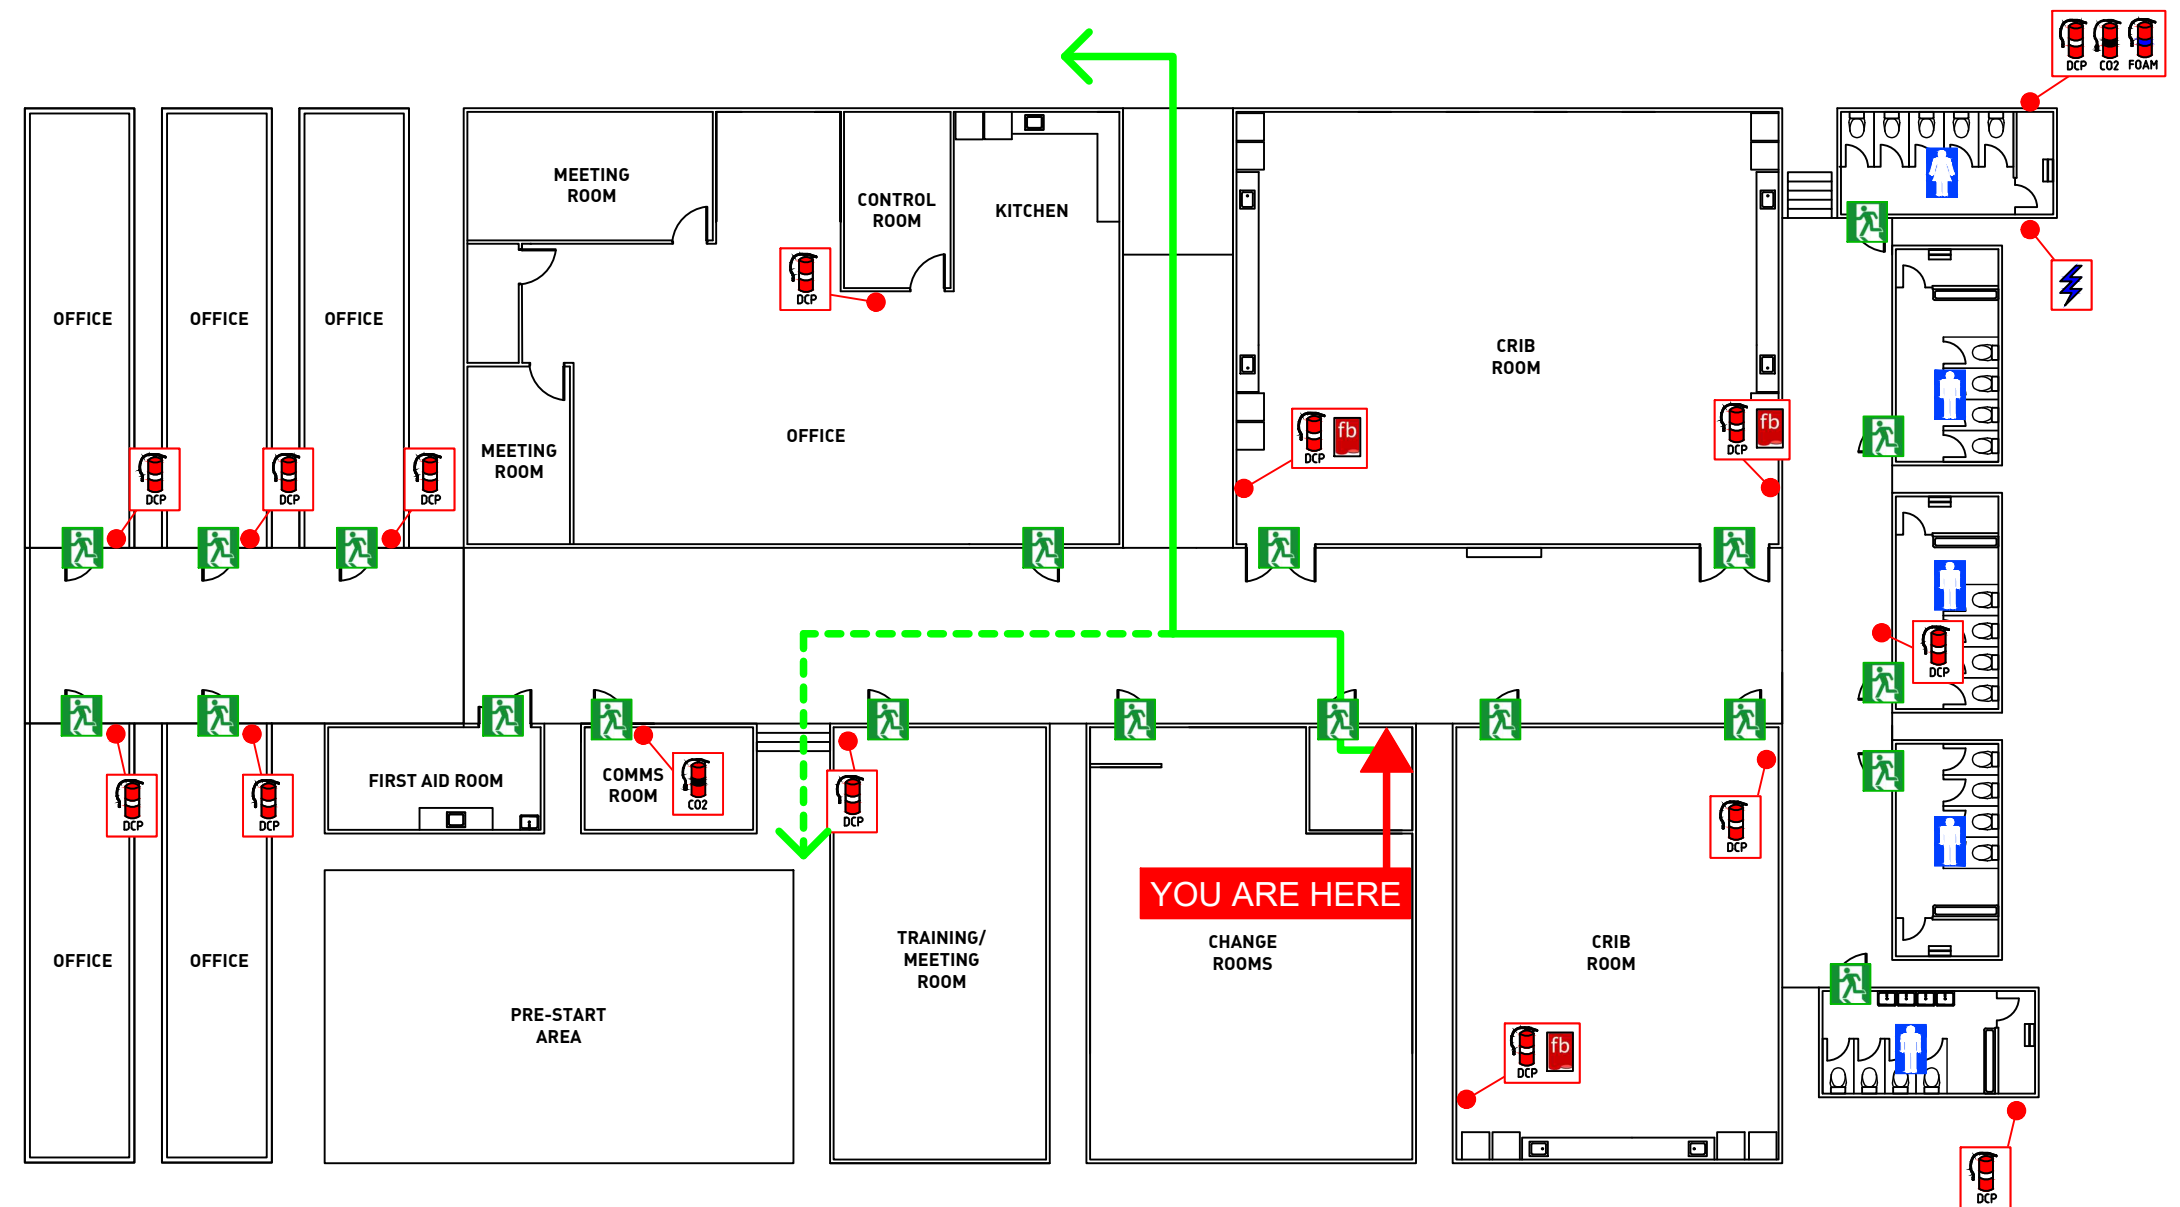

Chubb


Chubb Training Group
41 Pentex Street
Salisbury, QLD, 4107
Tel: 1300 650 182
Fax: (07) 3722 4300
www.chubb.com.au

Site Address:
EAST WEST ROAD,
SHOALWATER, 4702
Site Name:
PRECINCT C
Drawn Date: 16/02/2021
Validity Date: 16/02/2026
Drawn By: EPIDRAFT
File: SHOALWATER PC EVAC
NOT TO SCALE



Mobility impaired persons should evacuate according to their individual Personal Emergency Evacuation Plan (PEEP). Visitors follow directions from Wardens.

EXTINGUISHER OPERATION

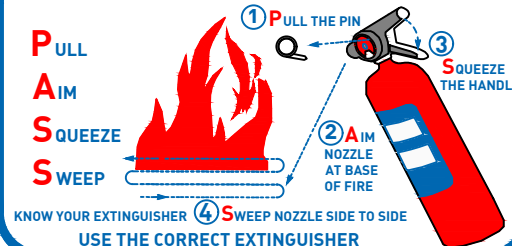

LEGEND

- | | | |
|---------------------|------------------|-------------------|
| EXIT | ASSEMBLY AREA | FIRE EXTINGUISHER |
| PRIMARY EXIT PATH | FIRE BLANKET | |
| ALTERNATE EXIT PATH | MAIN SWITCHBOARD | |

EVACUATION SIGN & DIAGRAM




EVACUATION PROCEDURES


IN CASE OF FIRE

- R** REMOVE PEOPLE FROM IMMEDIATE DANGER
(Do not obstruct Exits & Exit Routes)
- A** ALERT PEOPLE NEARBY AND RAISE AN ALARM
(DIAL 000 and ask for the Fire Brigade)
- C** CONFINE FIRE & SMOKE
Close doors behind you and where possible windows (if safe to do so)
- E** EVACUATE
To the ASSEMBLY AREA

SITE PLAN

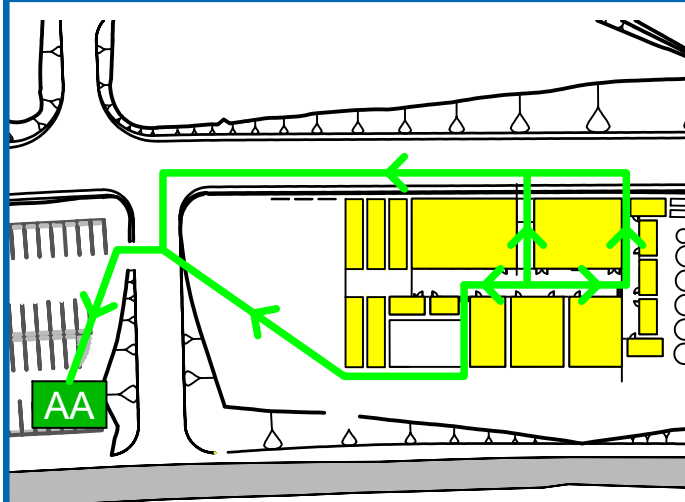

PRECINCT C - EAST WEST ROAD, SHOALWATER

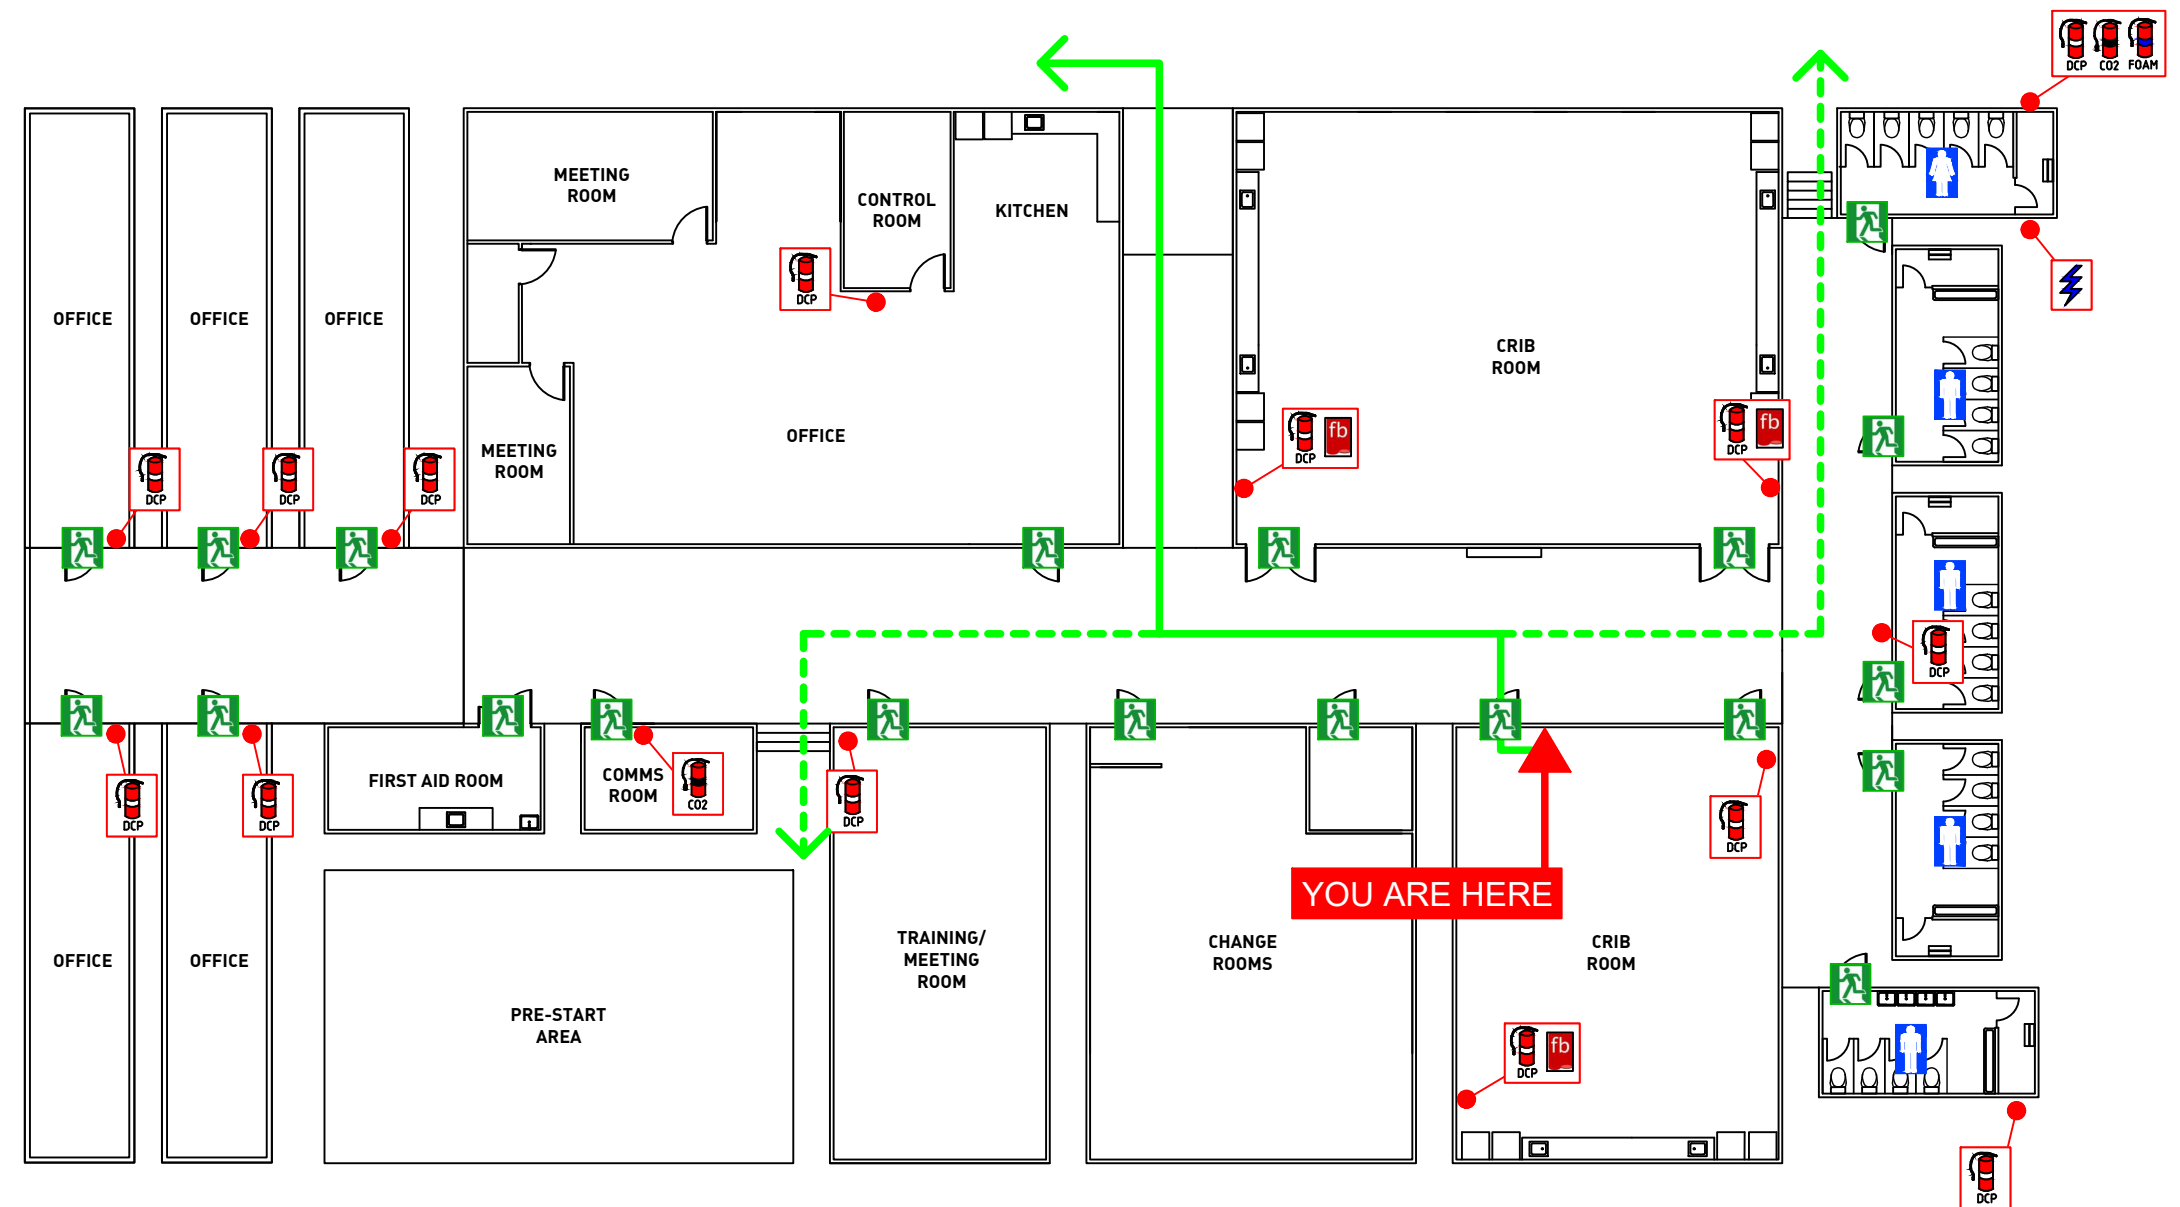

Chubb

Chubb Training Group
41 Pentex Street
Salisbury, QLD, 4107
Tel: 1300 650 182
Fax: (07) 3722 4300
www.chubb.com.au

Site Address:
EAST WEST ROAD,
SHOALWATER, 4702

Site Name:
PRECINCT C

Drawn Date: 16/02/2021

Validity Date: 16/02/2026


Drawn By: EPIDRAFT

File: SHOALWATER PC EVAC
NOT TO SCALE



Mobility impaired persons should evacuate according to their individual Personal Emergency Evacuation Plan (PEEP). Visitors follow directions from Wardens.

EXTINGUISHER OPERATION

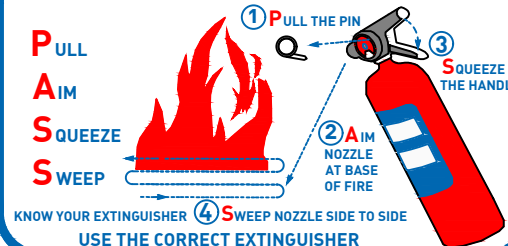

LEGEND

- | | | |
|---------------------|------------------|-------------------|
| EXIT | ASSEMBLY AREA | FIRE EXTINGUISHER |
| PRIMARY EXIT PATH | FIRE BLANKET | |
| ALTERNATE EXIT PATH | MAIN SWITCHBOARD | |

EVACUATION SIGN & DIAGRAM




EVACUATION PROCEDURES


IN CASE OF FIRE

- R** REMOVE PEOPLE FROM IMMEDIATE DANGER
(Do not obstruct Exits & Exit Routes)
- A** ALERT PEOPLE NEARBY AND RAISE AN ALARM
(DIAL 000 and ask for the Fire Brigade)
- C** CONFINE FIRE & SMOKE
Close doors behind you and where possible windows (if safe to do so)
- E** EVACUATE
To the ASSEMBLY AREA

SITE PLAN

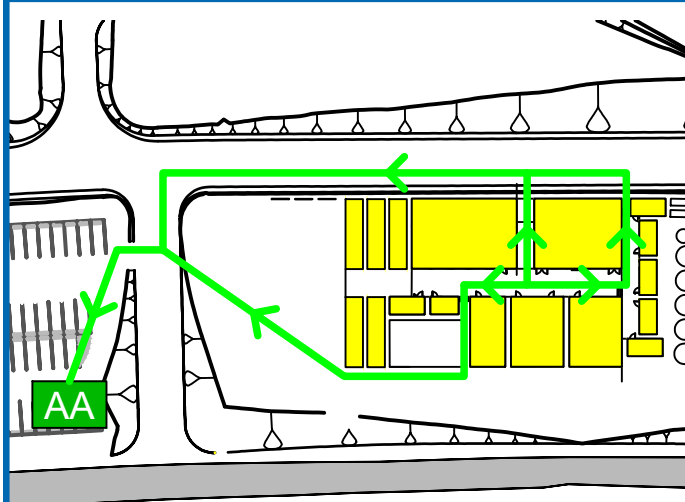

PRECINCT C - EAST WEST ROAD, SHOALWATER

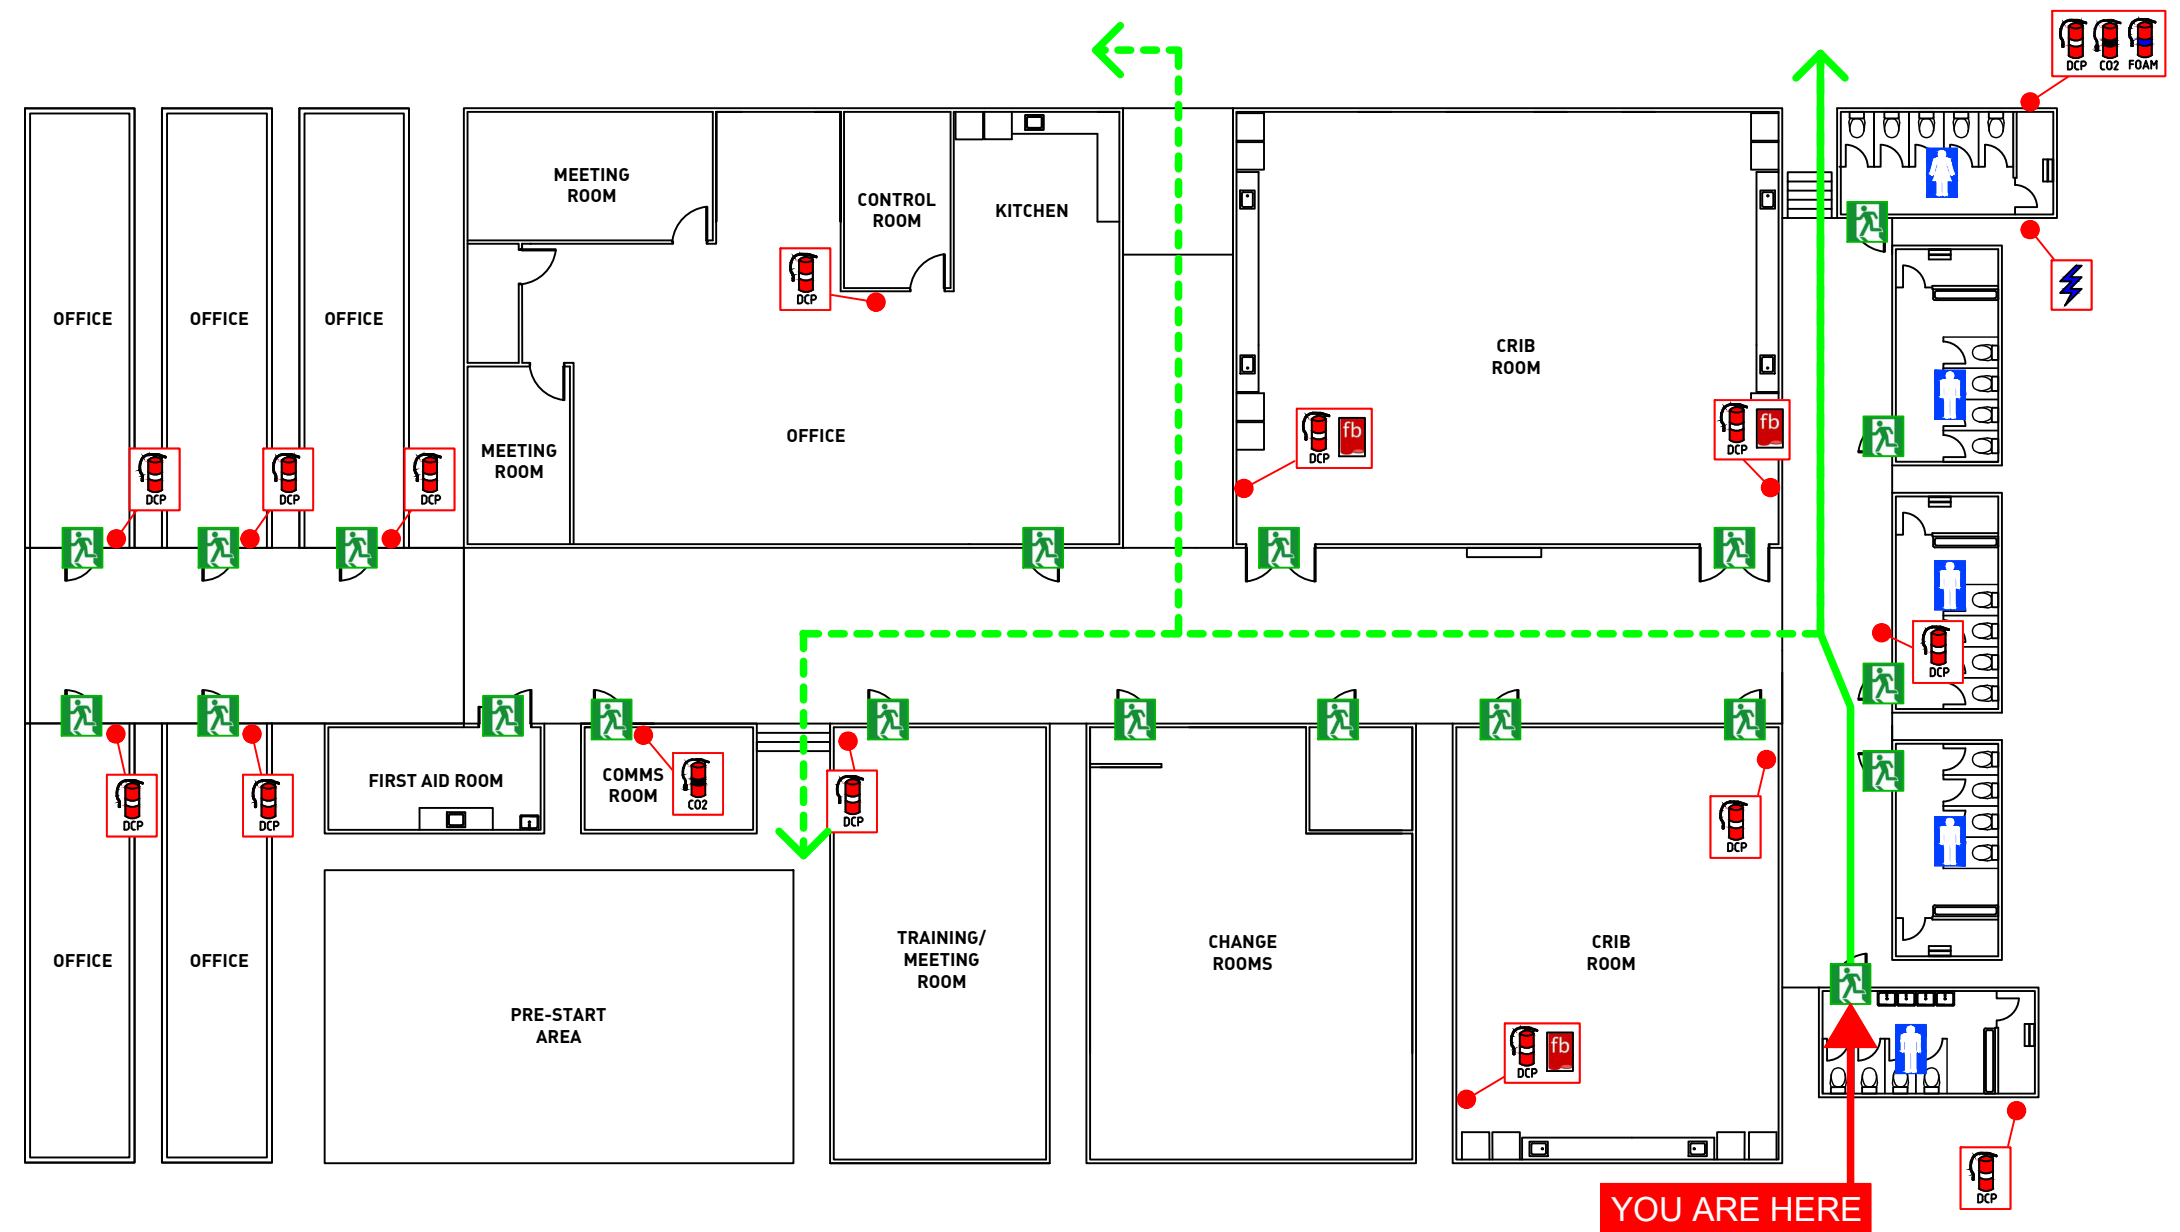

Chubb


Chubb Training Group
41 Pentex Street
Salisbury, QLD, 4107
Tel: 1300 650 182
Fax: (07) 3722 4300
www.chubb.com.au

Site Address:
EAST WEST ROAD,
SHOALWATER, 4702
Site Name:
PRECINCT C
Drawn Date: 16/02/2021
Validity Date: 16/02/2026
Drawn By: EPIDRAFT
File: SHOALWATER PC EVAC
NOT TO SCALE



Mobility impaired persons should evacuate according to their individual Personal Emergency Evacuation Plan (PEEP). Visitors follow directions from Wardens.

EXTINGUISHER OPERATION

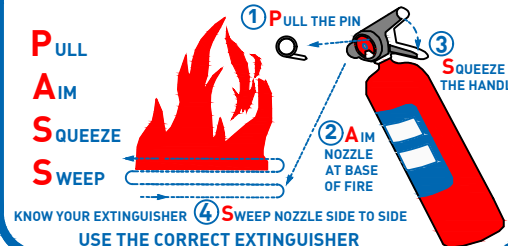


LEGEND

- | | | |
|---------------------|------------------|-------------------|
| EXIT | ASSEMBLY AREA | FIRE EXTINGUISHER |
| PRIMARY EXIT PATH | FIRE BLANKET | |
| ALTERNATE EXIT PATH | MAIN SWITCHBOARD | |

EVACUATION SIGN & DIAGRAM

PRECINCT C - EAST WEST ROAD, SHOALWATER

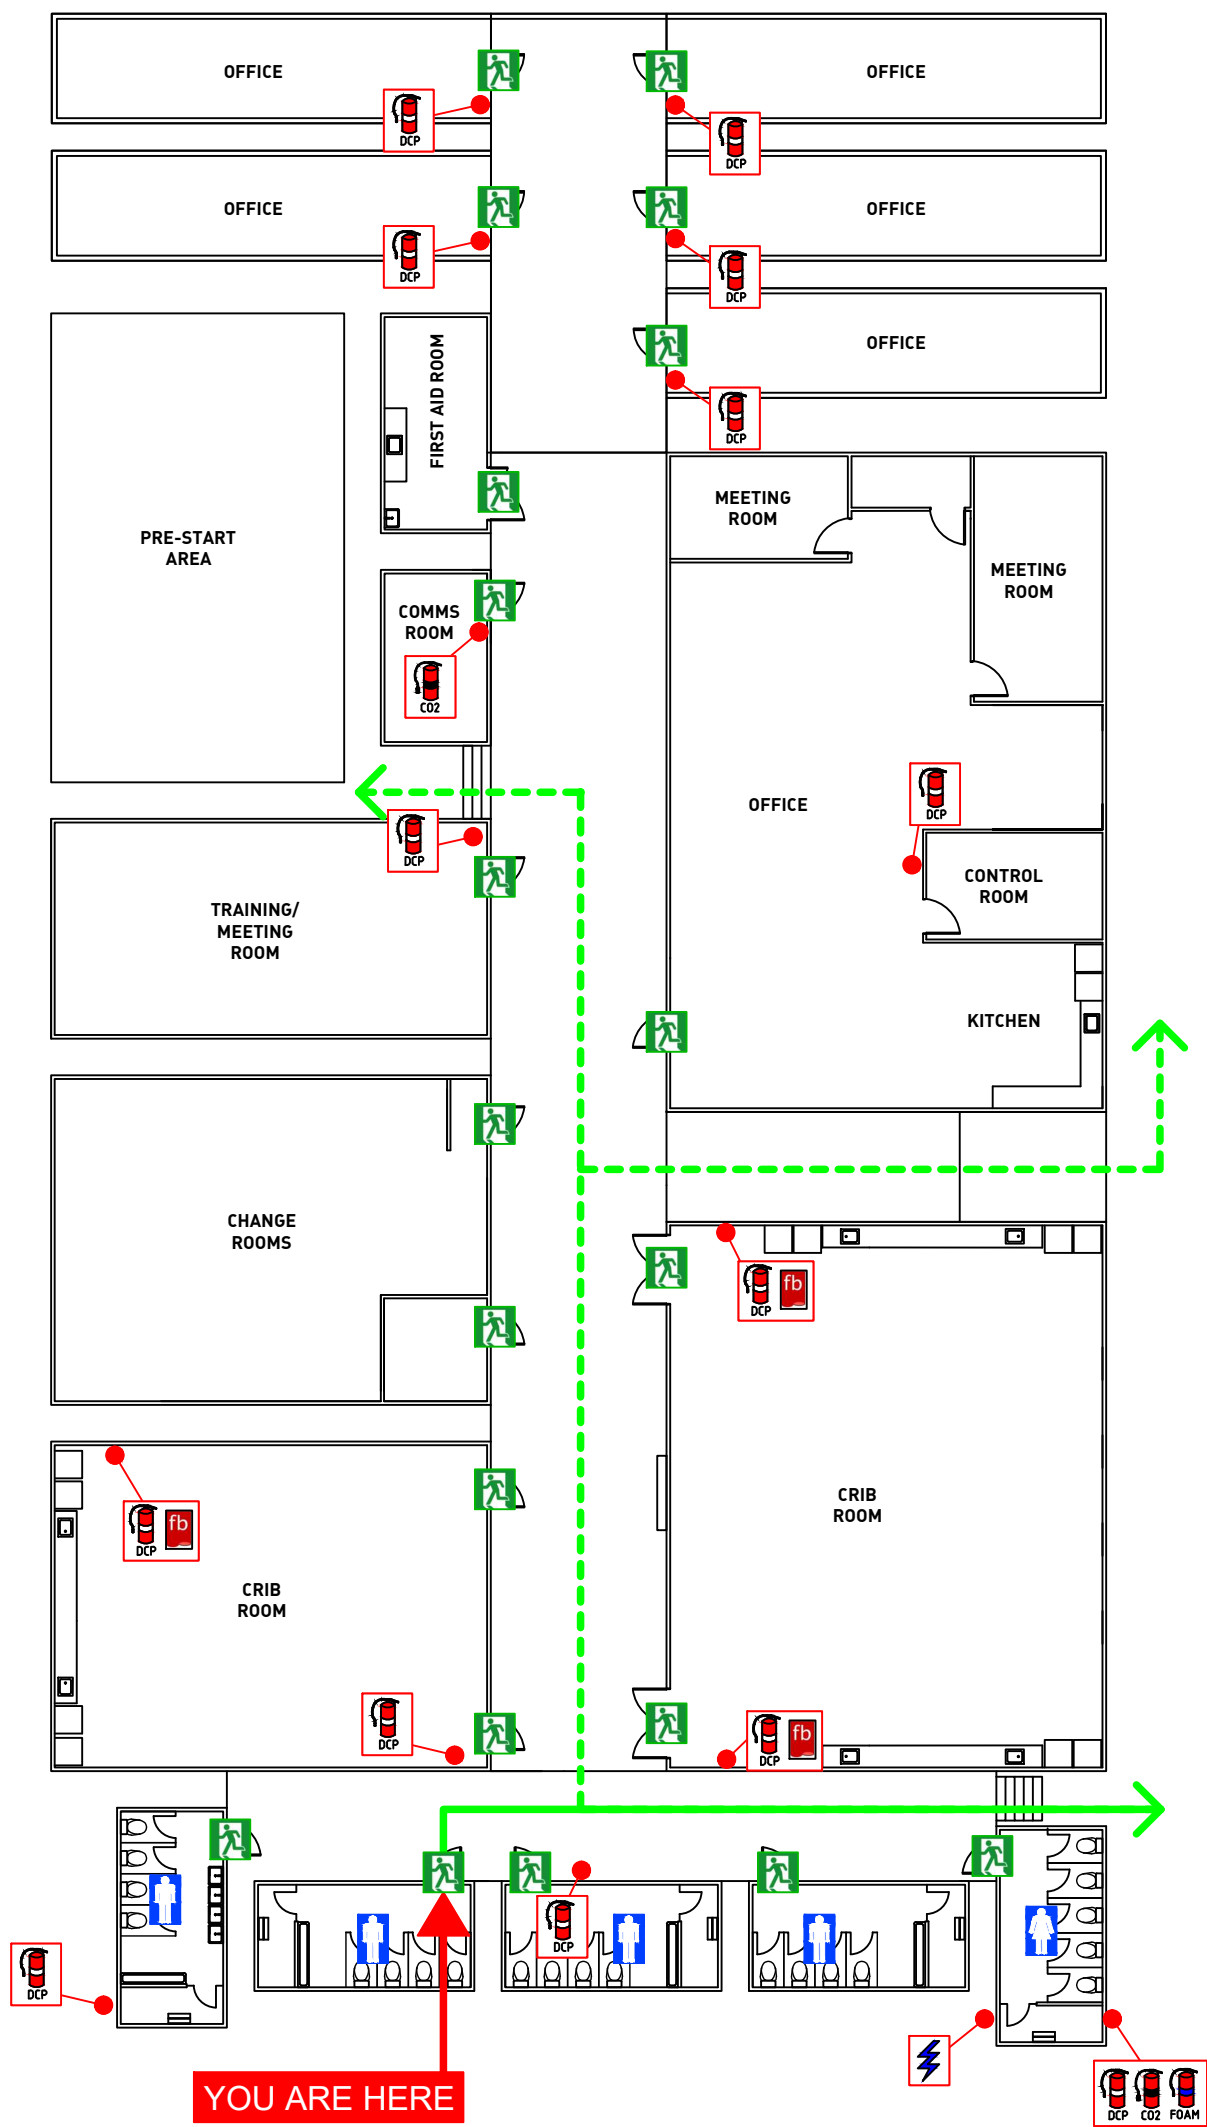

LEGEND

- EXIT
- ASSEMBLY AREA
- FIRE EXTINGUISHER
- PRIMARY EXIT PATH
- FIRE BLANKET
- ALTERNATE EXIT PATH
- MAIN SWITCHBOARD




EVACUATION PROCEDURES

IN CASE OF FIRE

- R** REMOVE PEOPLE FROM IMMEDIATE DANGER
(DO NOT OBSTRUCT EXITS & EXIT ROUTES)
- A** ALERT PEOPLE NEARBY AND RAISE AN ALARM
(DIAL 000 AND ASK FOR THE FIRE BRIGADE)
- C** CONFINE FIRE & SMOKE
CLOSE DOORS BEHIND YOU AND WHERE POSSIBLE WINDOWS - IF SAFE TO DO SO
- E** EVACUATE TO THE NEAREST ASSEMBLY AREA

SITE PLAN

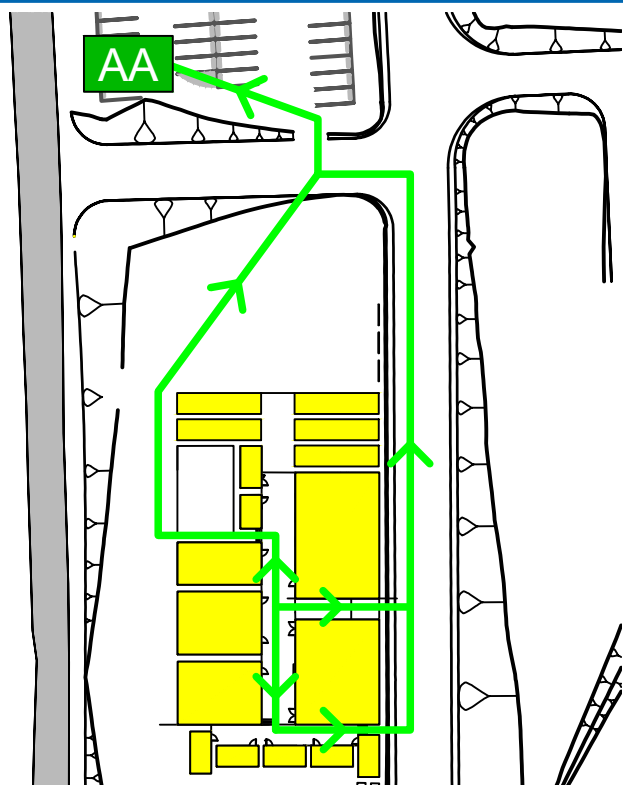

Mobility impaired persons should evacuate according to their individual Personal Emergency Evacuation Plan (PEEP). Visitors follow directions from Wardens.

EXTINGUISHER OPERATION

- P**ULL
 - A**IM
 - S**QUEEZE
 - S**WEEP
- KNOW YOUR EXTINGUISHER ④ SWEEP NOZZLE SIDE TO SIDE
USE THE CORRECT EXTINGUISHER
- ① PULL THE PIN ② AIM NOZZLE AT BASE OF FIRE ③ SQUEEZE THE HANDLE


Chubb

Chubb Training Group
41 Pentex Street
Salisbury, QLD, 4107
Tel: 1300 650 182
Fax: (07) 3722 4300
www.chubb.com.au

Site Address:
EAST WEST ROAD,
SHOALWATER, 4702
Site Name:
PRECINCT C
Drawn Date: 16/06/2021
Validity Date: 16/06/2026
Drawn By: EPIDRAFT
File: SHOALWATER PC EVAC
NOT TO SCALE

EVACUATION SIGN & DIAGRAM

PRECINCT C - EAST WEST ROAD, SHOALWATER

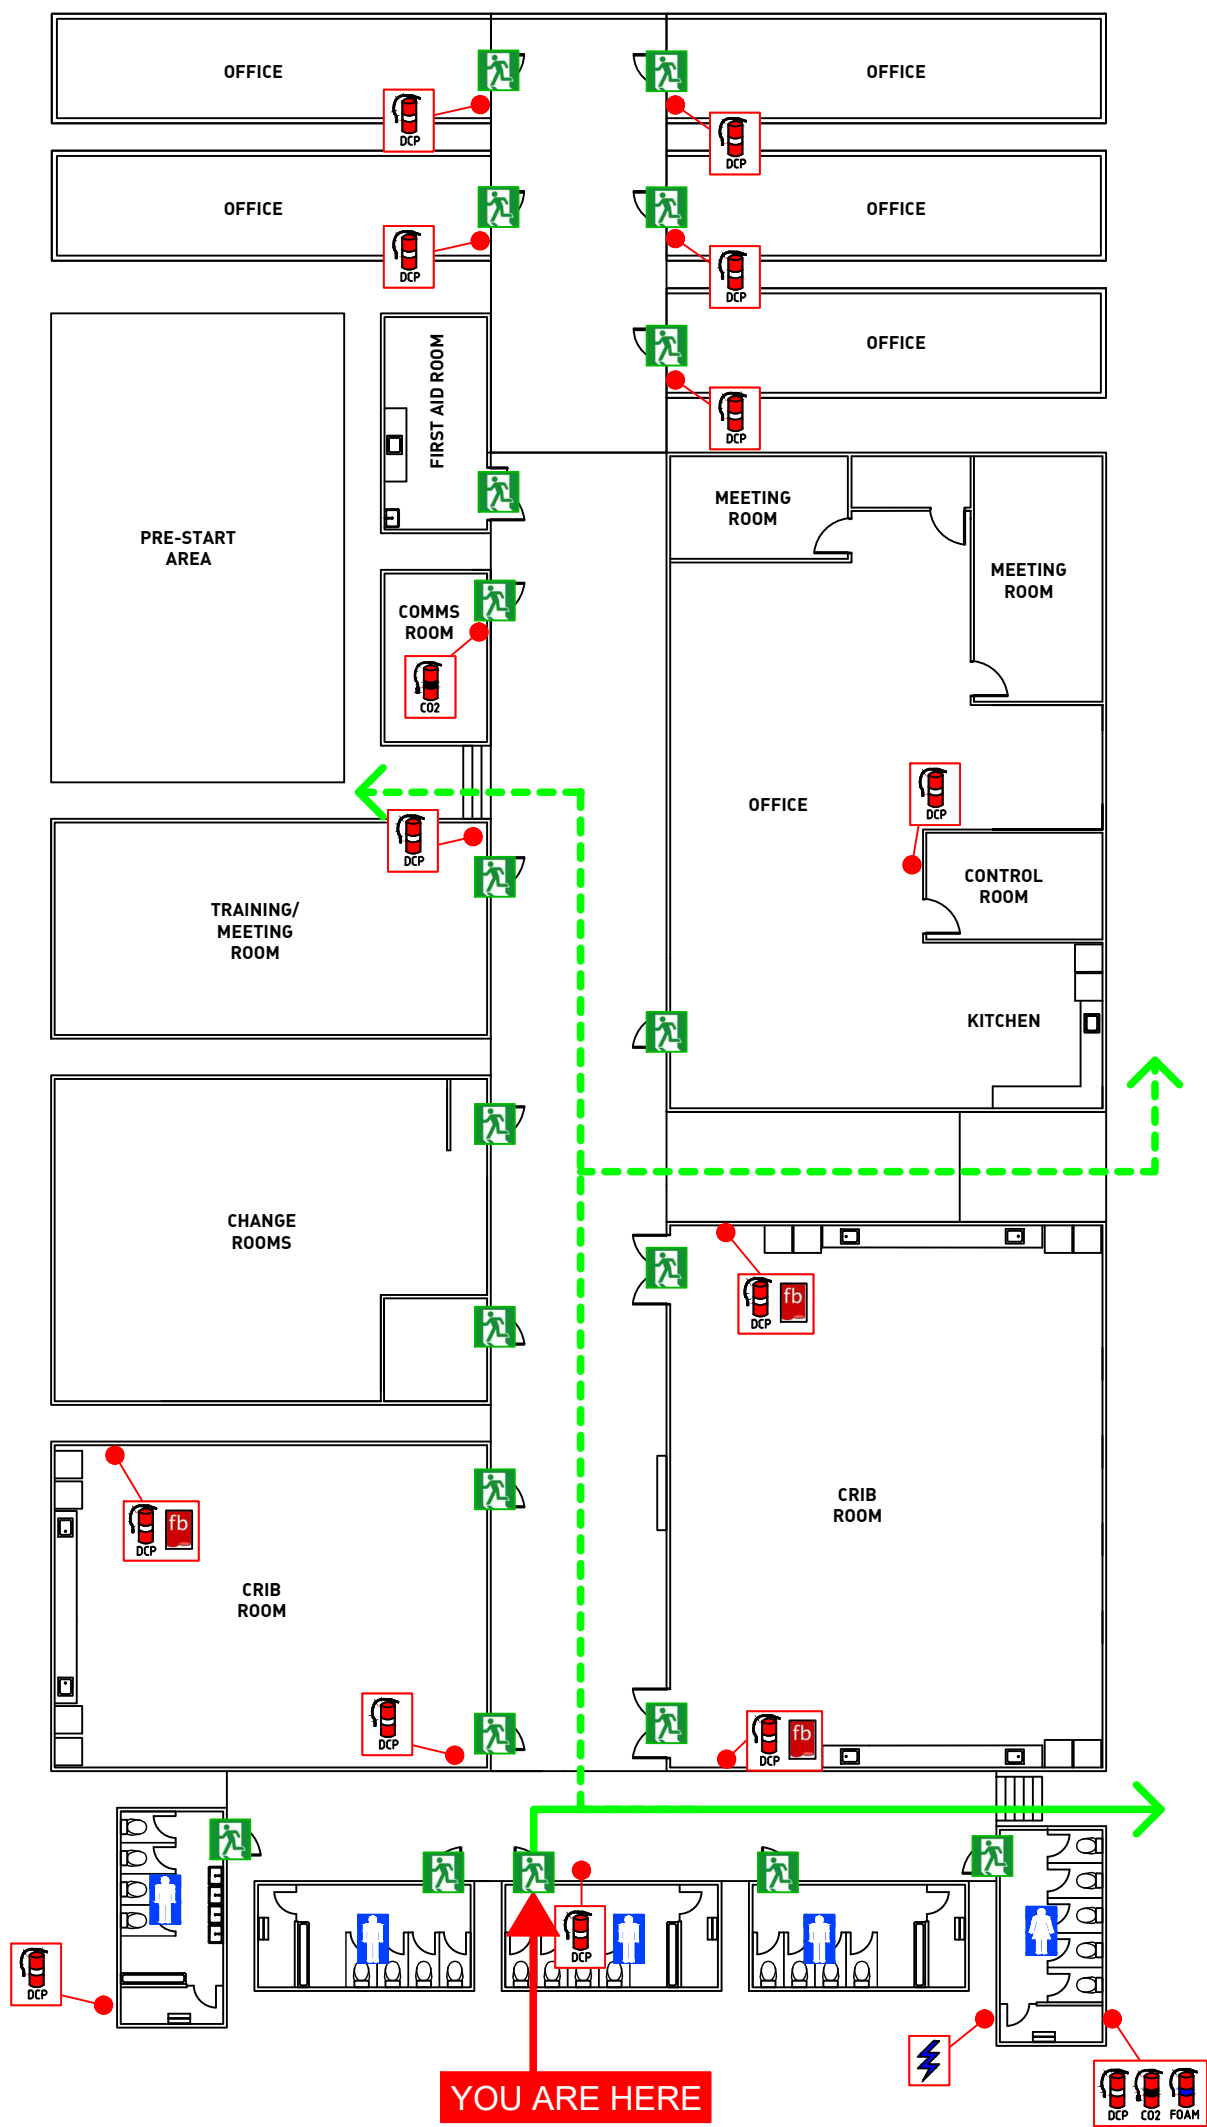

LEGEND

- EXIT
- ASSEMBLY AREA
- FIRE EXTINGUISHER
- PRIMARY EXIT PATH
- FIRE BLANKET
- ALTERNATE EXIT PATH
- MAIN SWITCHBOARD




EVACUATION PROCEDURES

IN CASE OF FIRE

- R** REMOVE PEOPLE FROM IMMEDIATE DANGER
(DO NOT OBSTRUCT EXITS & EXIT ROUTES)
- A** ALERT PEOPLE NEARBY AND RAISE AN ALARM
(DIAL 000 AND ASK FOR THE FIRE BRIGADE)
- C** CONFINE FIRE & SMOKE
CLOSE DOORS BEHIND YOU AND WHERE POSSIBLE WINDOWS - IF SAFE TO DO SO
- E** EVACUATE TO THE NEAREST ASSEMBLY AREA

SITE PLAN

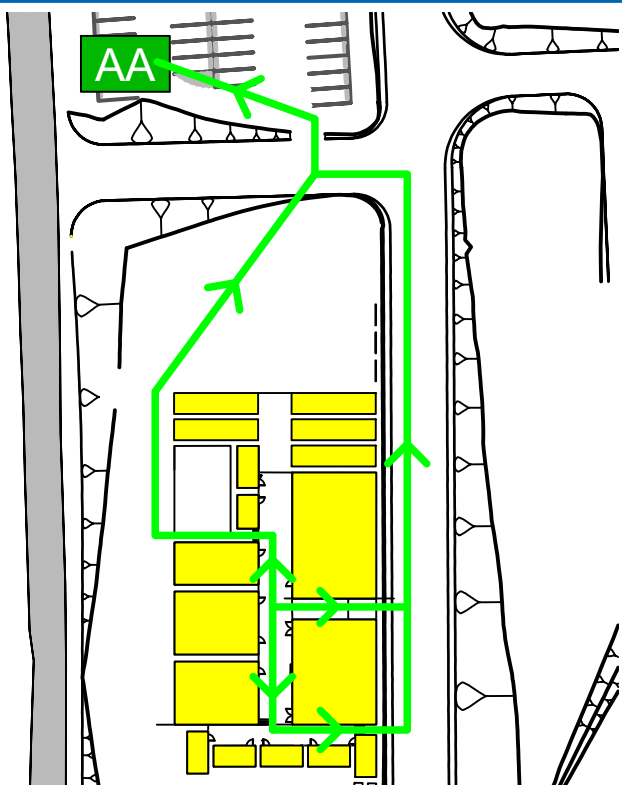

Mobility impaired persons should evacuate according to their individual Personal Emergency Evacuation Plan (PEEP). Visitors follow directions from Wardens.

EXTINGUISHER OPERATION

- P**ULL
AIM
SQUEEZE
SWEEP
- 1 PULL THE PIN
2 AIM NOZZLE AT BASE OF FIRE
3 SQUEEZE THE HANDLE
4 SWEEP NOZZLE SIDE TO SIDE
- KNOW YOUR EXTINGUISHER
USE THE CORRECT EXTINGUISHER


Chubb

Chubb Training Group
41 Pentex Street
Salisbury, QLD, 4107
Tel: 1300 650 182
Fax: (07) 3722 4300
www.chubb.com.au

Site Address:
EAST WEST ROAD,
SHOALWATER, 4702
Site Name:
PRECINCT C
Drawn Date: 16/06/2021
Validity Date: 16/06/2026
Drawn By: EPIDRAFT
File: SHOALWATER PC EVAC
NOT TO SCALE

EVACUATION SIGN & DIAGRAM

PRECINCT C - EAST WEST ROAD, SHOALWATER

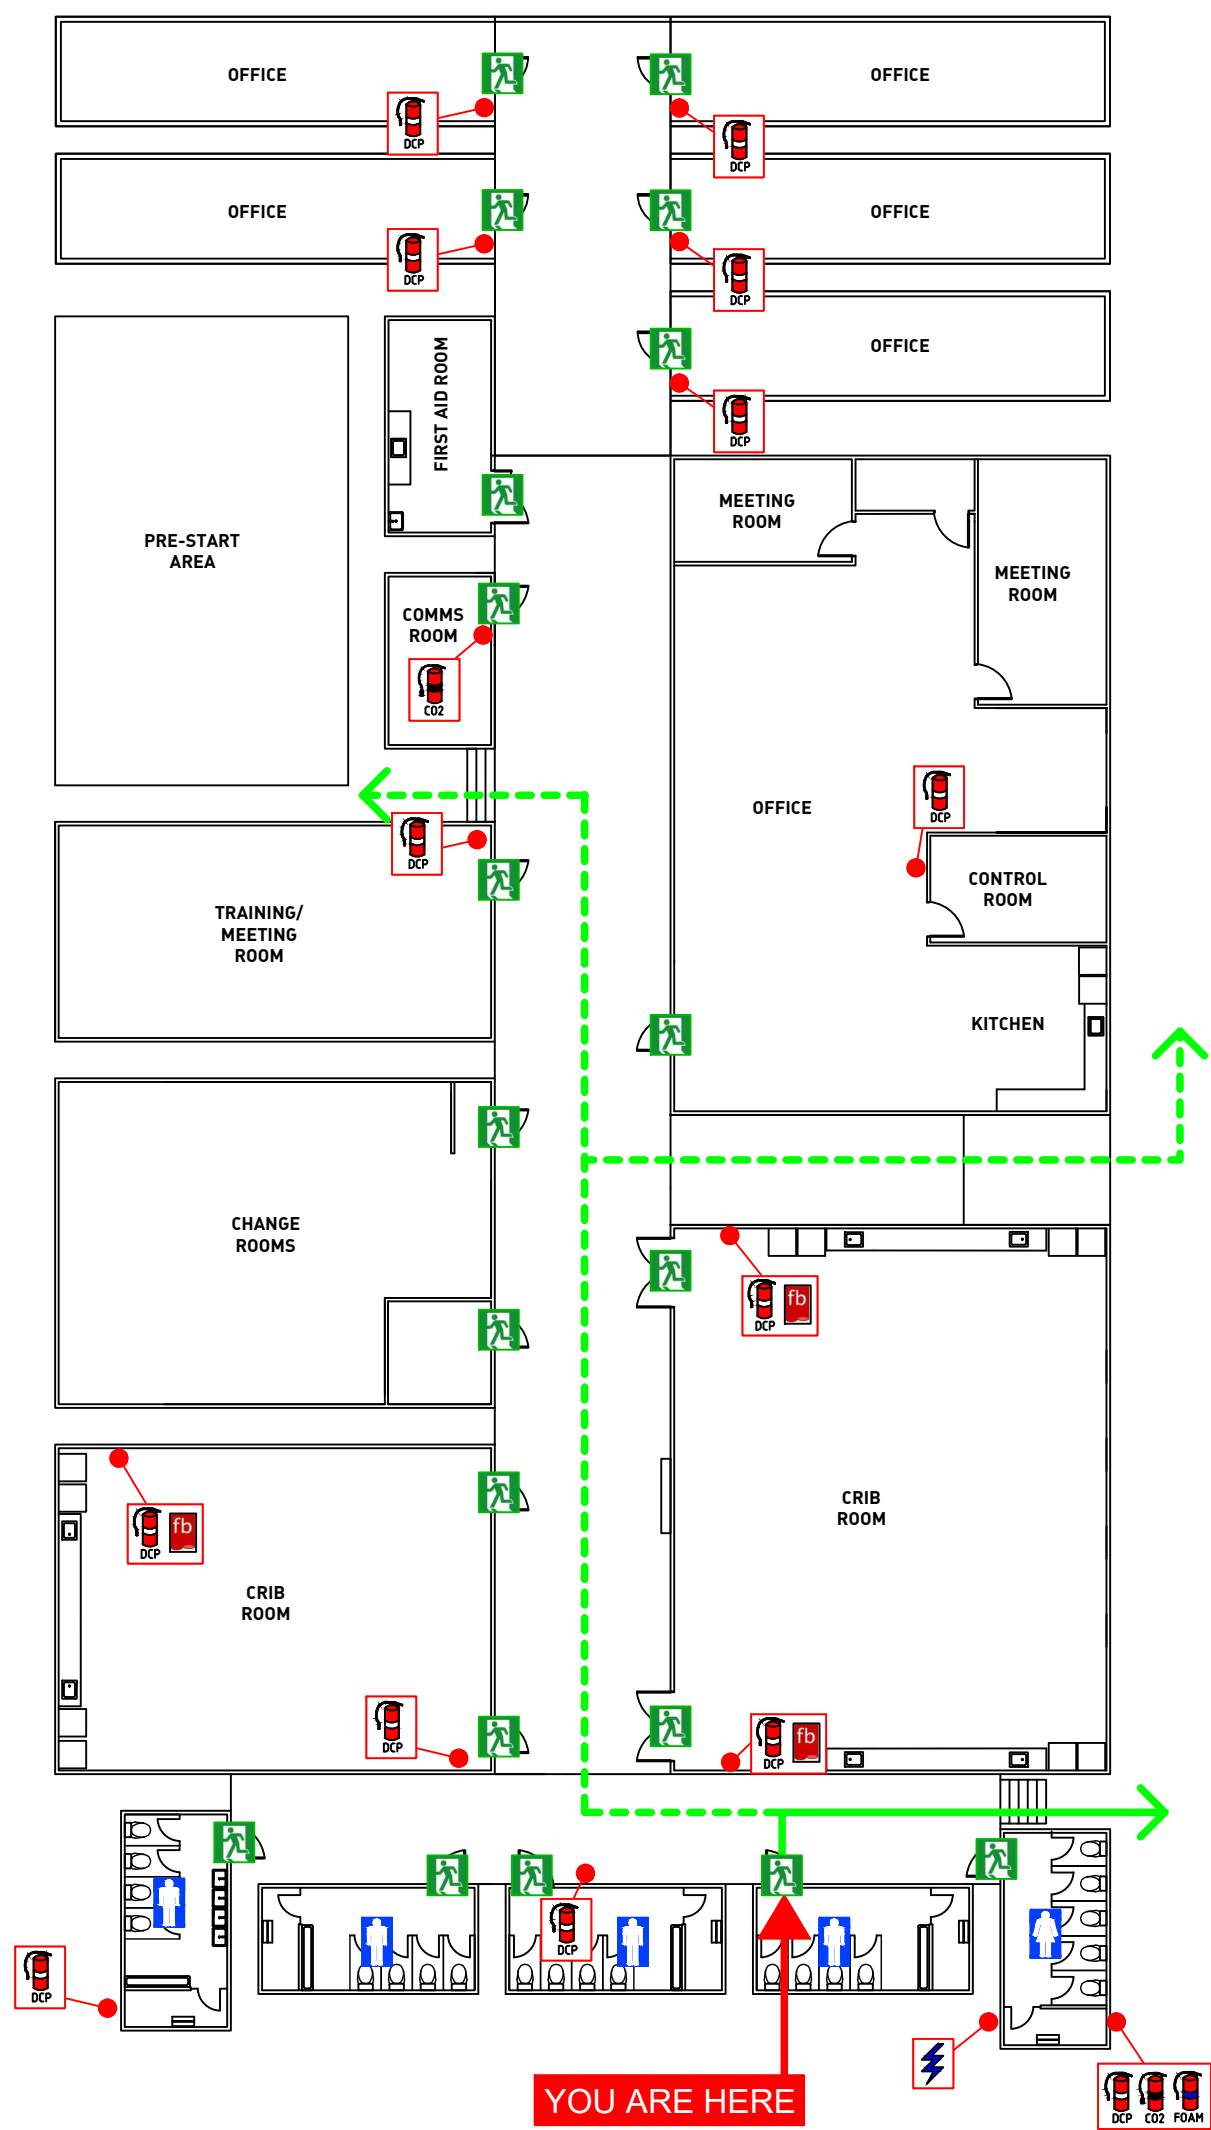

LEGEND

- | | | |
|---------------------|------------------|-------------------|
| EXIT | ASSEMBLY AREA | FIRE EXTINGUISHER |
| PRIMARY EXIT PATH | FIRE BLANKET | |
| ALTERNATE EXIT PATH | MAIN SWITCHBOARD | |




EVACUATION PROCEDURES

IN CASE OF FIRE

- R** REMOVE PEOPLE FROM IMMEDIATE DANGER
(DO NOT OBSTRUCT EXITS & EXIT ROUTES)
- A** ALERT PEOPLE NEARBY AND RAISE AN ALARM
(DIAL 000 AND ASK FOR THE FIRE BRIGADE)
- C** CONFINE FIRE & SMOKE
CLOSE DOORS BEHIND YOU AND WHERE POSSIBLE WINDOWS - IF SAFE TO DO SO
- E** EVACUATE TO THE NEAREST ASSEMBLY AREA


SITE PLAN

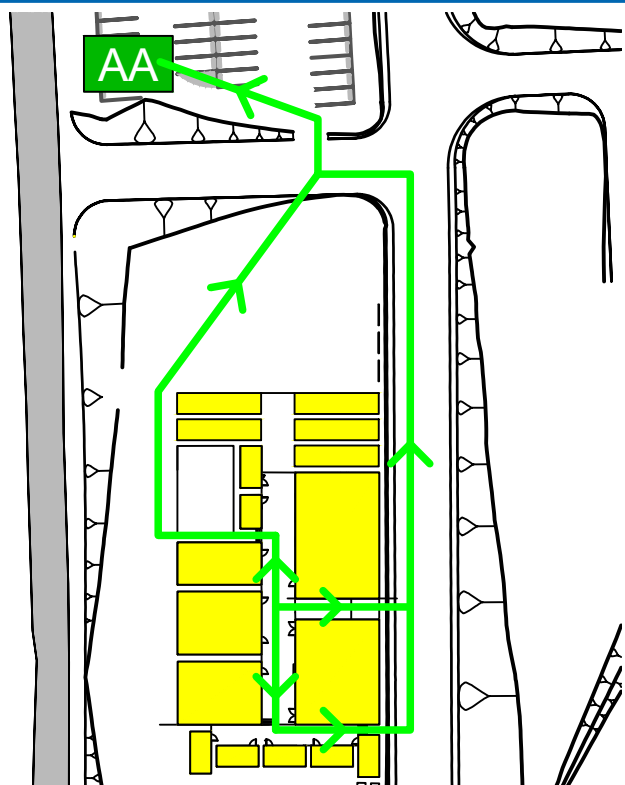

Mobility impaired persons should evacuate according to their individual Personal Emergency Evacuation Plan (PEEP). Visitors follow directions from Wardens.

EXTINGUISHER OPERATION

PULL
AIM
SQUEEZE
SWEEP

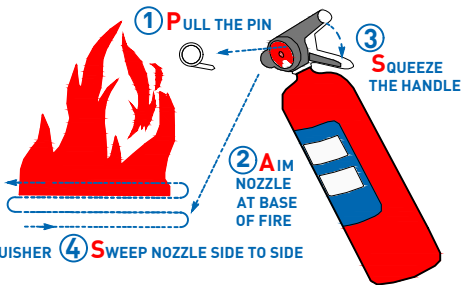

KNOW YOUR EXTINGUISHER


Chubb

Chubb Training Group
41 Pentex Street
Salisbury, QLD, 4107
Tel: 1300 650 182
Fax: (07) 3722 4300
www.chubb.com.au

Site Address:
EAST WEST ROAD,
SHOALWATER, 4702
Site Name:
PRECINCT C
Drawn Date: 16/06/2021
Validity Date: 16/06/2026
Drawn By: EPIDRAFT
File: SHOALWATER PC EVAC
NOT TO SCALE

EVACUATION SIGN & DIAGRAM

PRECINCT C - EAST WEST ROAD, SHOALWATER

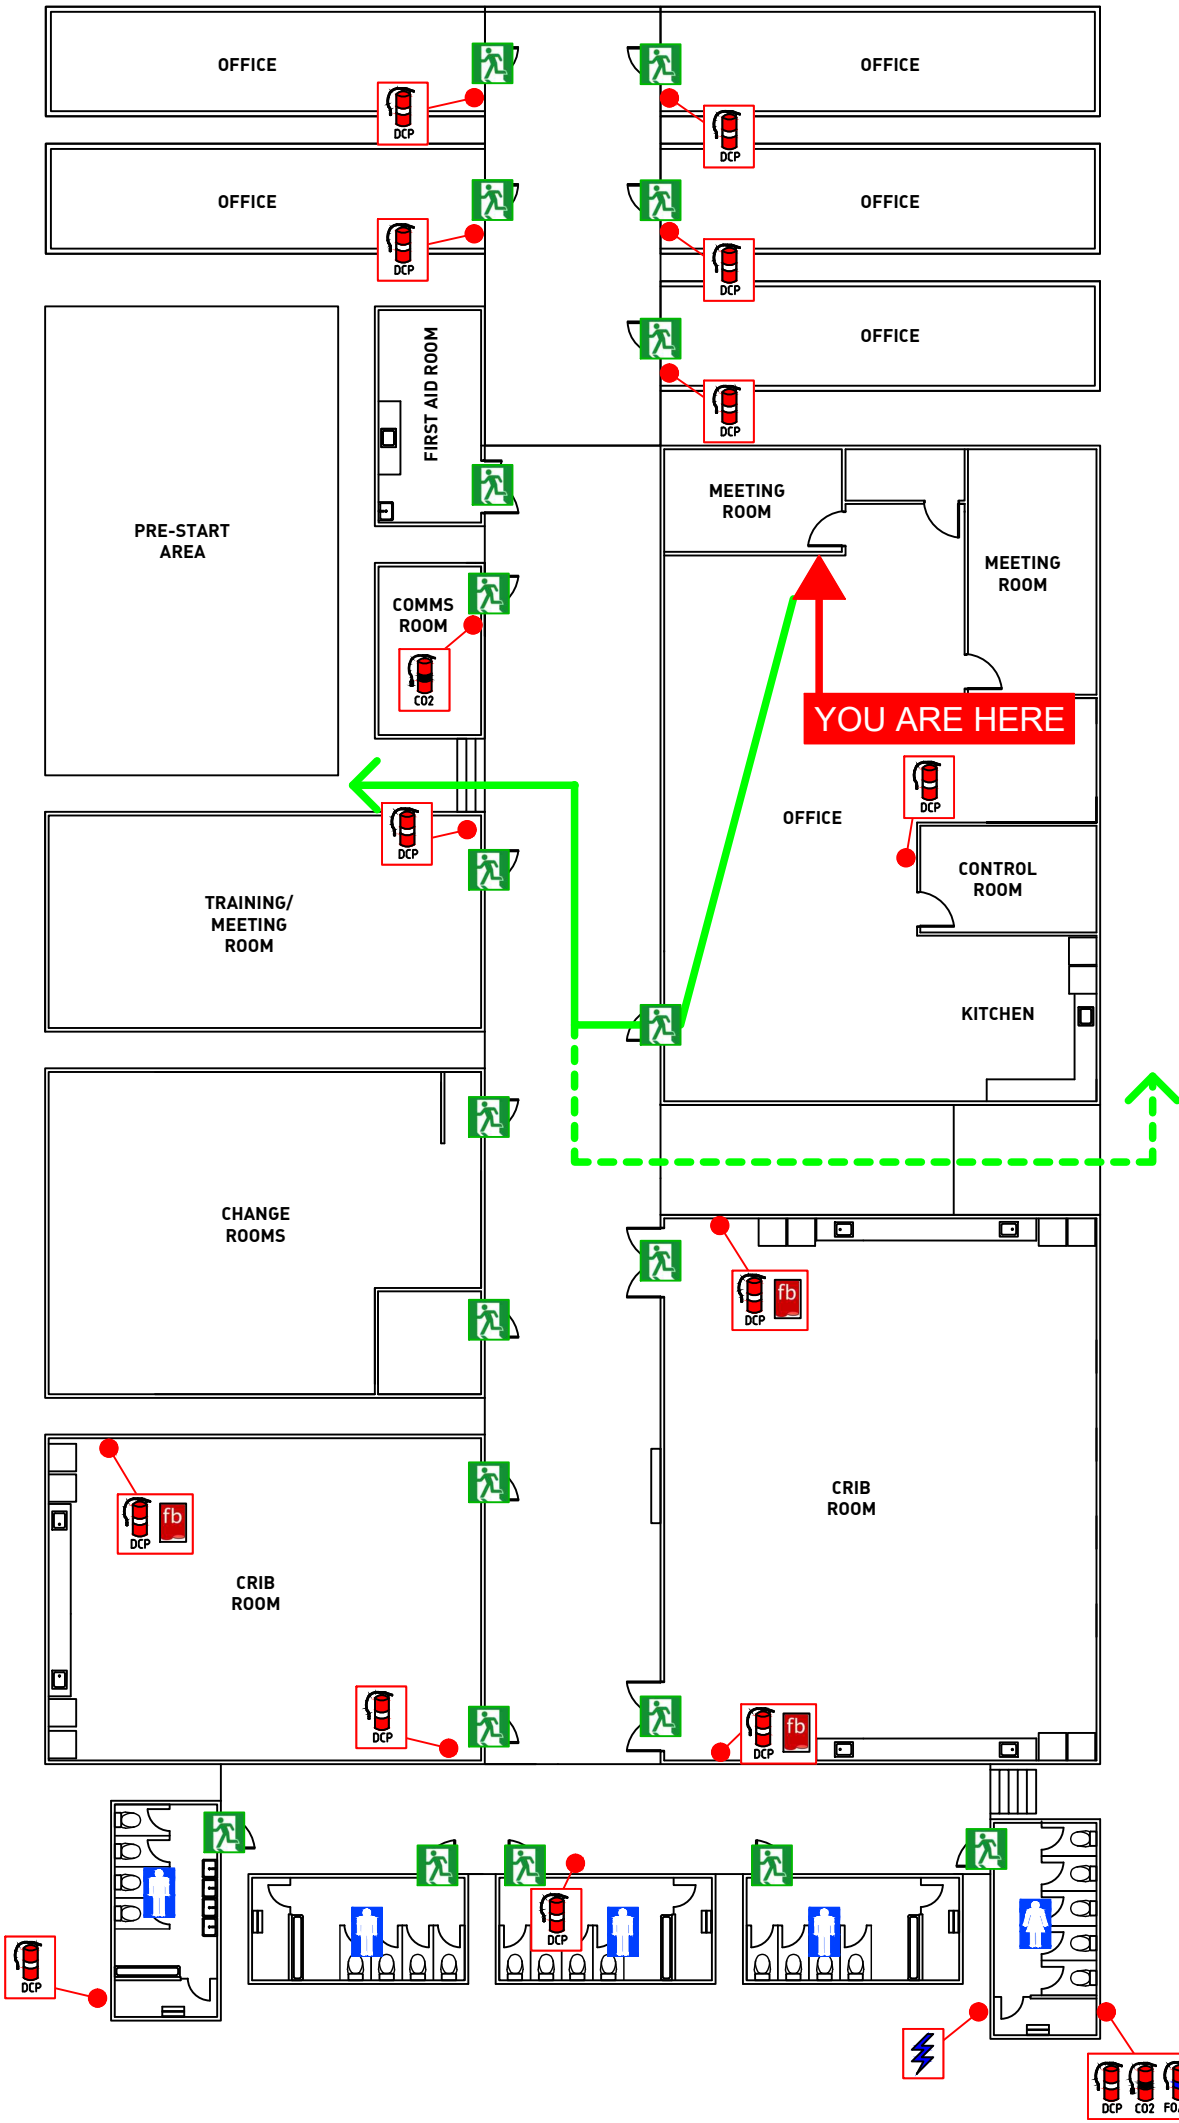

LEGEND

- EXIT
- ASSEMBLY AREA
- FIRE EXTINGUISHER
- PRIMARY EXIT PATH
- FIRE BLANKET
- ALTERNATE EXIT PATH
- MAIN SWITCHBOARD




EVACUATION PROCEDURES

IN CASE OF FIRE

- R** REMOVE PEOPLE FROM IMMEDIATE DANGER
(DO NOT OBSTRUCT EXITS & EXIT ROUTES)
- A** ALERT PEOPLE NEARBY AND RAISE AN ALARM
(DIAL 000 AND ASK FOR THE FIRE BRIGADE)
- C** CONFINE FIRE & SMOKE
CLOSE DOORS BEHIND YOU AND WHERE POSSIBLE WINDOWS - IF SAFE TO DO SO
- E** EVACUATE TO THE NEAREST ASSEMBLY AREA

SITE PLAN

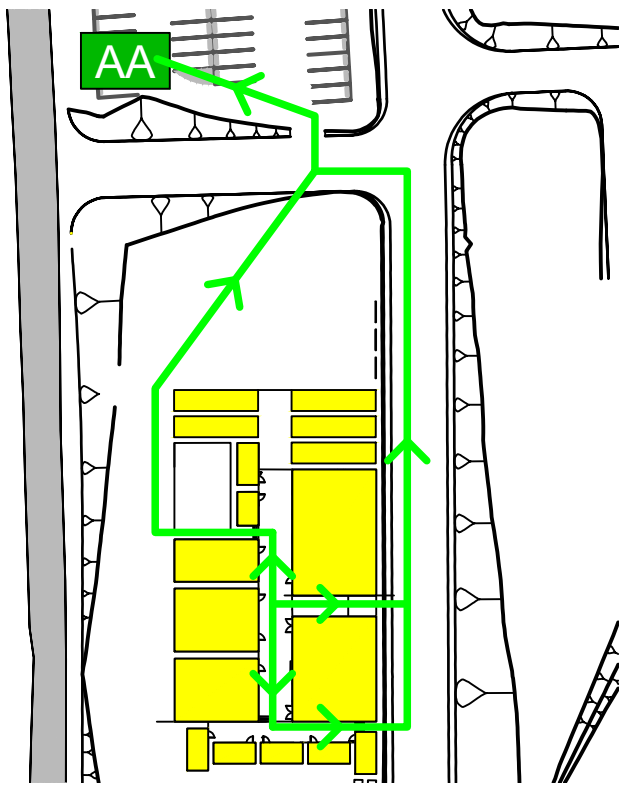

Mobility impaired persons should evacuate according to their individual Personal Emergency Evacuation Plan (PEEP). Visitors follow directions from Wardens.

EXTINGUISHER OPERATION

- P**ULL
AIM
SQUEEZE
SWEEP
- 1 PULL THE PIN
2 AIM NOZZLE AT BASE OF FIRE
3 SQUEEZE THE HANDLE
4 SWEEP NOZZLE SIDE TO SIDE
- KNOW YOUR EXTINGUISHER
USE THE CORRECT EXTINGUISHER
-

Chubb

Chubb Training Group
41 Pentex Street
Salisbury, QLD, 4107
Tel: 1300 650 182
Fax: (07) 3722 4300
www.chubb.com.au

Site Address:
EAST WEST ROAD,
SHOALWATER, 4702
Site Name:
PRECINCT C
Drawn Date: 16/06/2021
Validity Date: 16/06/2026
Drawn By: EPIDRAFT
File: SHOALWATER PC EVAC
NOT TO SCALE

EVACUATION SIGN & DIAGRAM




EVACUATION PROCEDURES


IN CASE OF FIRE

- R** REMOVE PEOPLE FROM IMMEDIATE DANGER
(Do not obstruct Exits & Exit Routes)
- A** ALERT PEOPLE NEARBY AND RAISE AN ALARM
(DIAL 000 and ask for the Fire Brigade)
- C** CONFINE FIRE & SMOKE
Close doors behind you and where possible windows (if safe to do so)
- E** EVACUATE
To the ASSEMBLY AREA

SITE PLAN

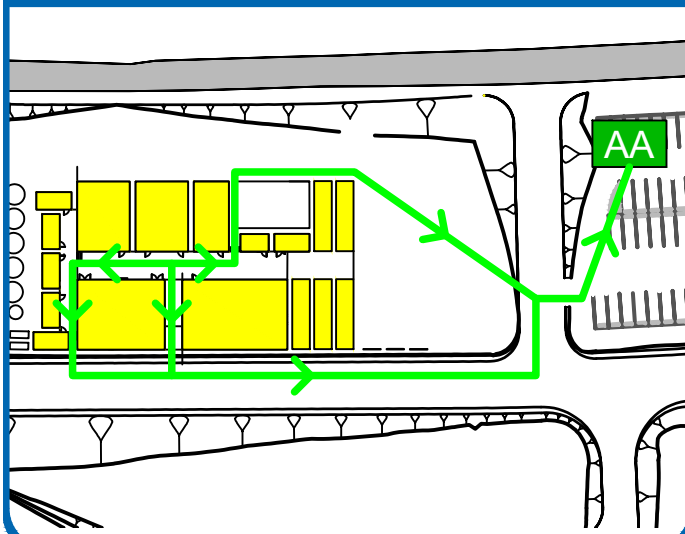

PRECINCT C - EAST WEST ROAD, SHOALWATER

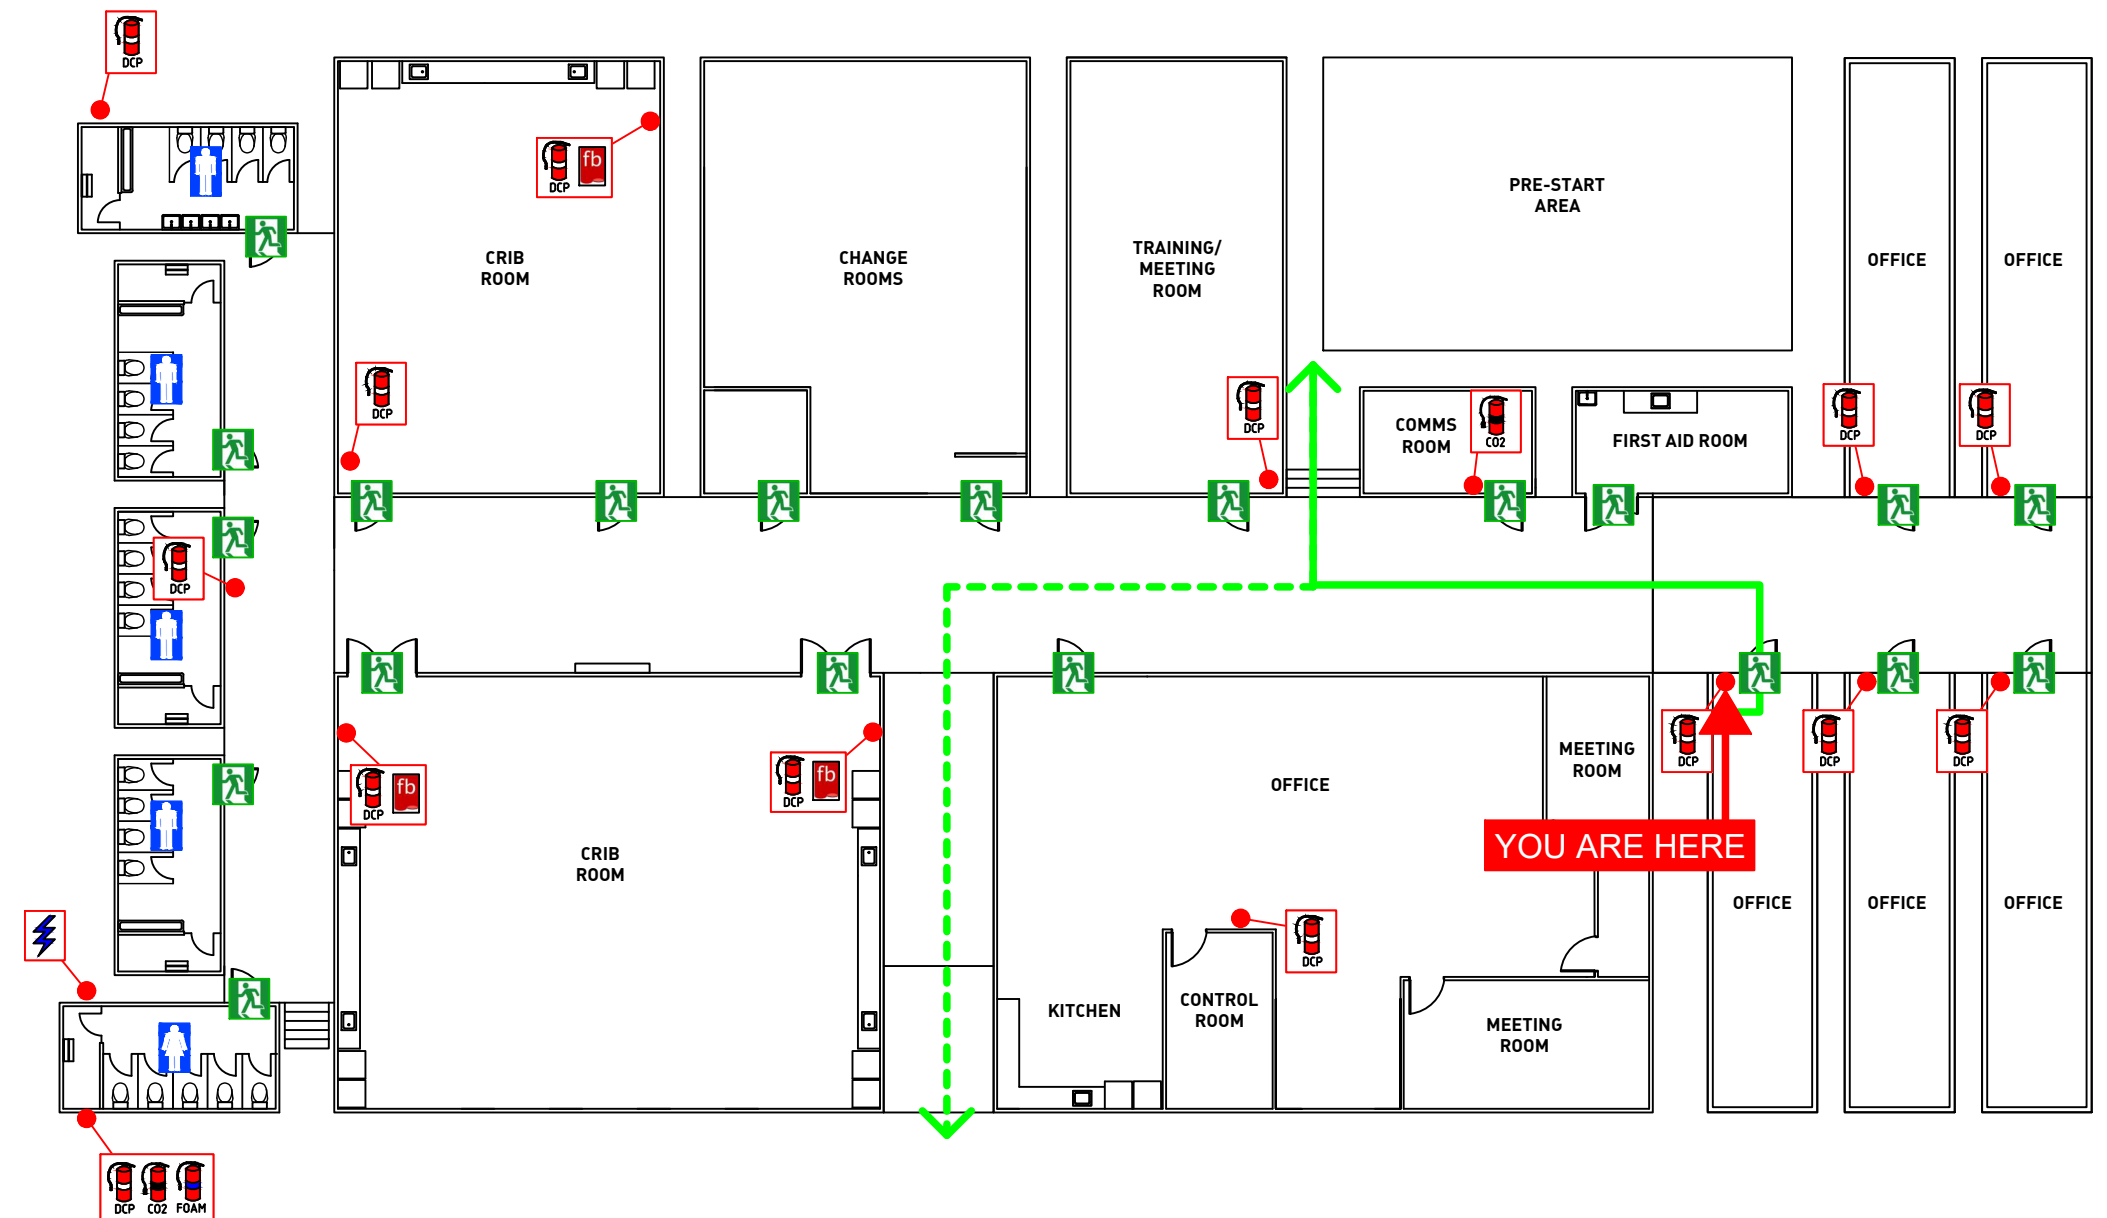

Chubb


Chubb Training Group
41 Pentex Street
Salisbury, QLD, 4107
Tel: 1300 650 182
Fax: (07) 3722 4300
www.chubb.com.au

Site Address:
EAST WEST ROAD,
SHOALWATER, 4702
Site Name:
PRECINCT C
Drawn Date: 16/02/2021
Validity Date: 16/02/2026
Drawn By: EPIDRAFT
File: SHOALWATER PC EVAC
NOT TO SCALE



Mobility impaired persons should evacuate according to their individual Personal Emergency Evacuation Plan (PEEP). Visitors follow directions from Wardens.

EXTINGUISHER OPERATION

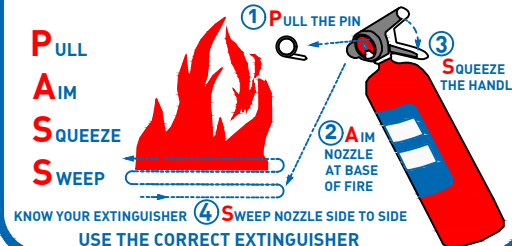

LEGEND

- EXIT
- ASSEMBLY AREA
- FIRE EXTINGUISHER
- PRIMARY EXIT PATH
- FIRE BLANKET
- ALTERNATE EXIT PATH
- MAIN SWITCHBOARD

EVACUATION SIGN & DIAGRAM




EVACUATION PROCEDURES


IN CASE OF FIRE

- R** REMOVE PEOPLE FROM IMMEDIATE DANGER
(Do not obstruct Exits & Exit Routes)
- A** ALERT PEOPLE NEARBY AND RAISE AN ALARM
(DIAL 000 and ask for the Fire Brigade)
- C** CONFINE FIRE & SMOKE
Close doors behind you and where possible windows (if safe to do so)
- E** EVACUATE
To the ASSEMBLY AREA

SITE PLAN

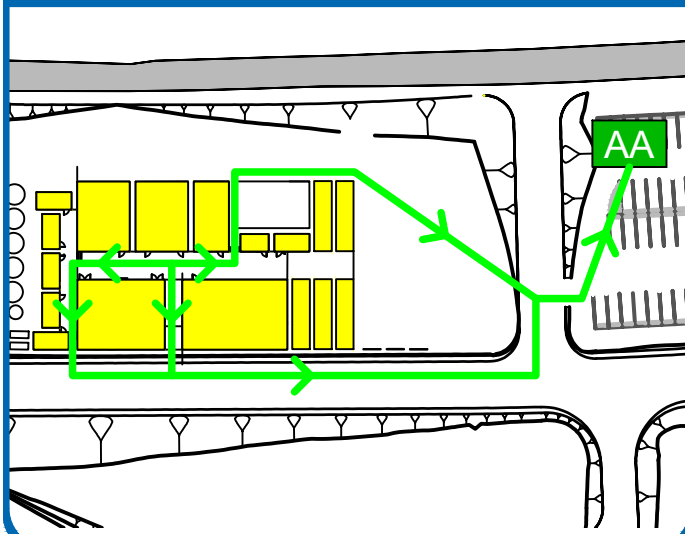

PRECINCT C - EAST WEST ROAD, SHOALWATER

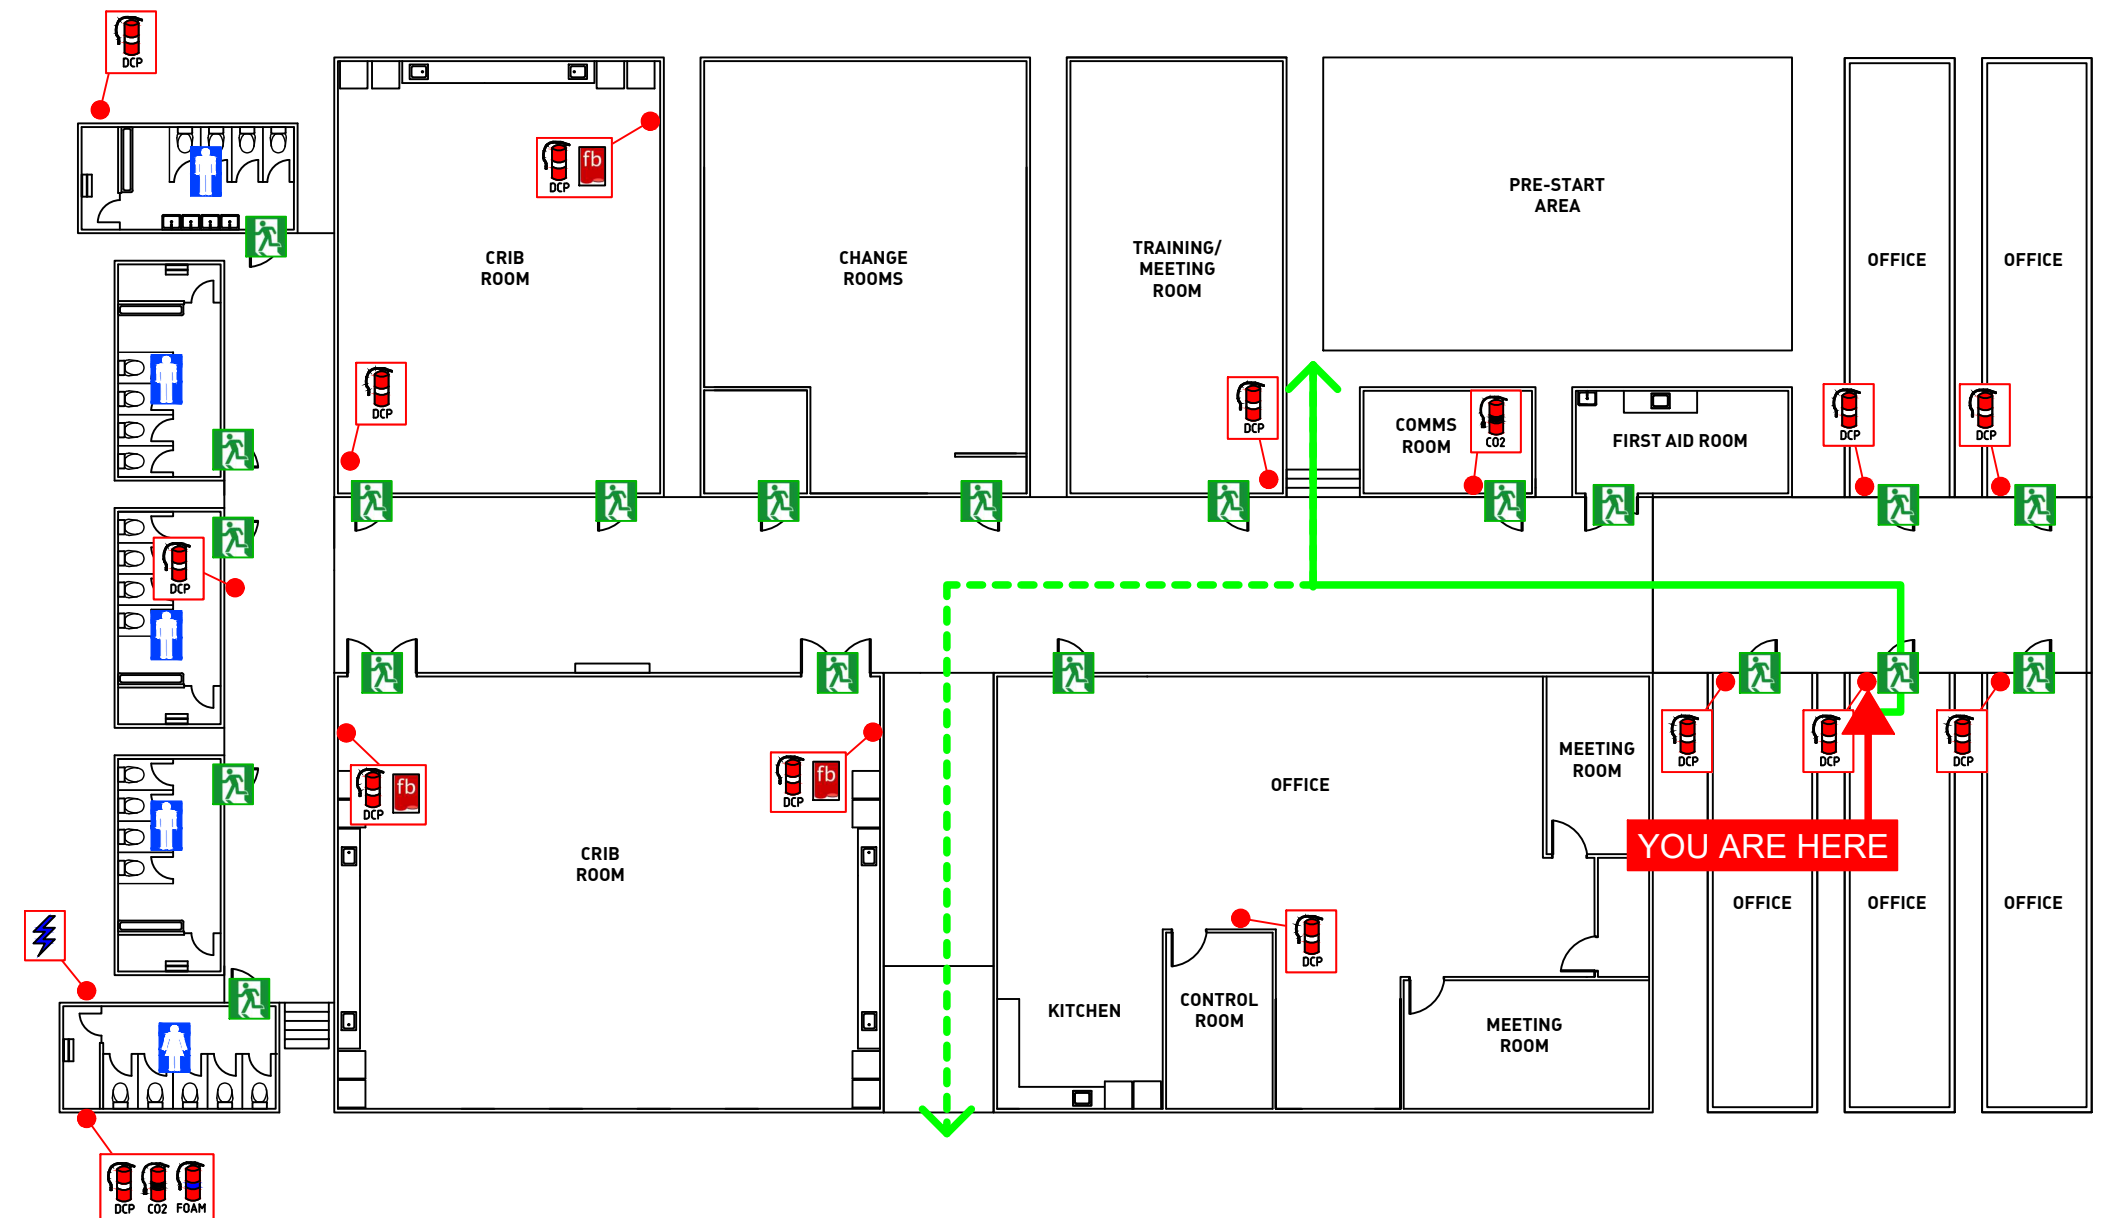

Chubb

Chubb Training Group
41 Pentex Street
Salisbury, QLD, 4107
Tel: 1300 650 182
Fax: (07) 3722 4300
www.chubb.com.au

Site Address:
EAST WEST ROAD,
SHOALWATER, 4702

Site Name:
PRECINCT C

Drawn Date: 16/02/2021

Validity Date: 16/02/2026


Drawn By: EPIDRAFT

File: SHOALWATER PC EVAC
NOT TO SCALE



Mobility impaired persons should evacuate according to their individual Personal Emergency Evacuation Plan (PEEP). Visitors follow directions from Wardens.

EXTINGUISHER OPERATION

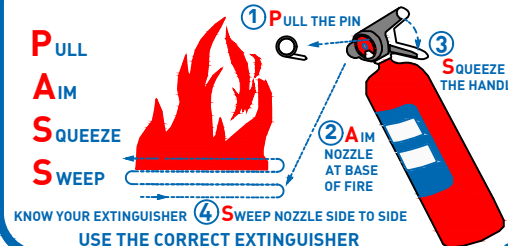

LEGEND

- | | | |
|---------------------|------------------|-------------------|
| EXIT | ASSEMBLY AREA | FIRE EXTINGUISHER |
| PRIMARY EXIT PATH | FIRE BLANKET | |
| ALTERNATE EXIT PATH | MAIN SWITCHBOARD | |

EVACUATION SIGN & DIAGRAM




EVACUATION PROCEDURES


IN CASE OF FIRE

- R** REMOVE PEOPLE FROM IMMEDIATE DANGER
(Do not obstruct Exits & Exit Routes)
- A** ALERT PEOPLE NEARBY AND RAISE AN ALARM
(DIAL 000 and ask for the Fire Brigade)
- C** CONFINE FIRE & SMOKE
Close doors behind you and where possible windows (if safe to do so)
- E** EVACUATE
To the ASSEMBLY AREA

SITE PLAN

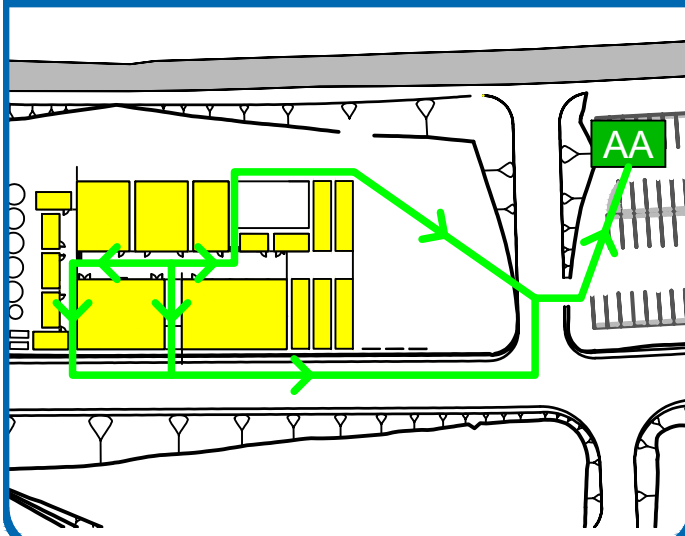

PRECINCT C - EAST WEST ROAD, SHOALWATER

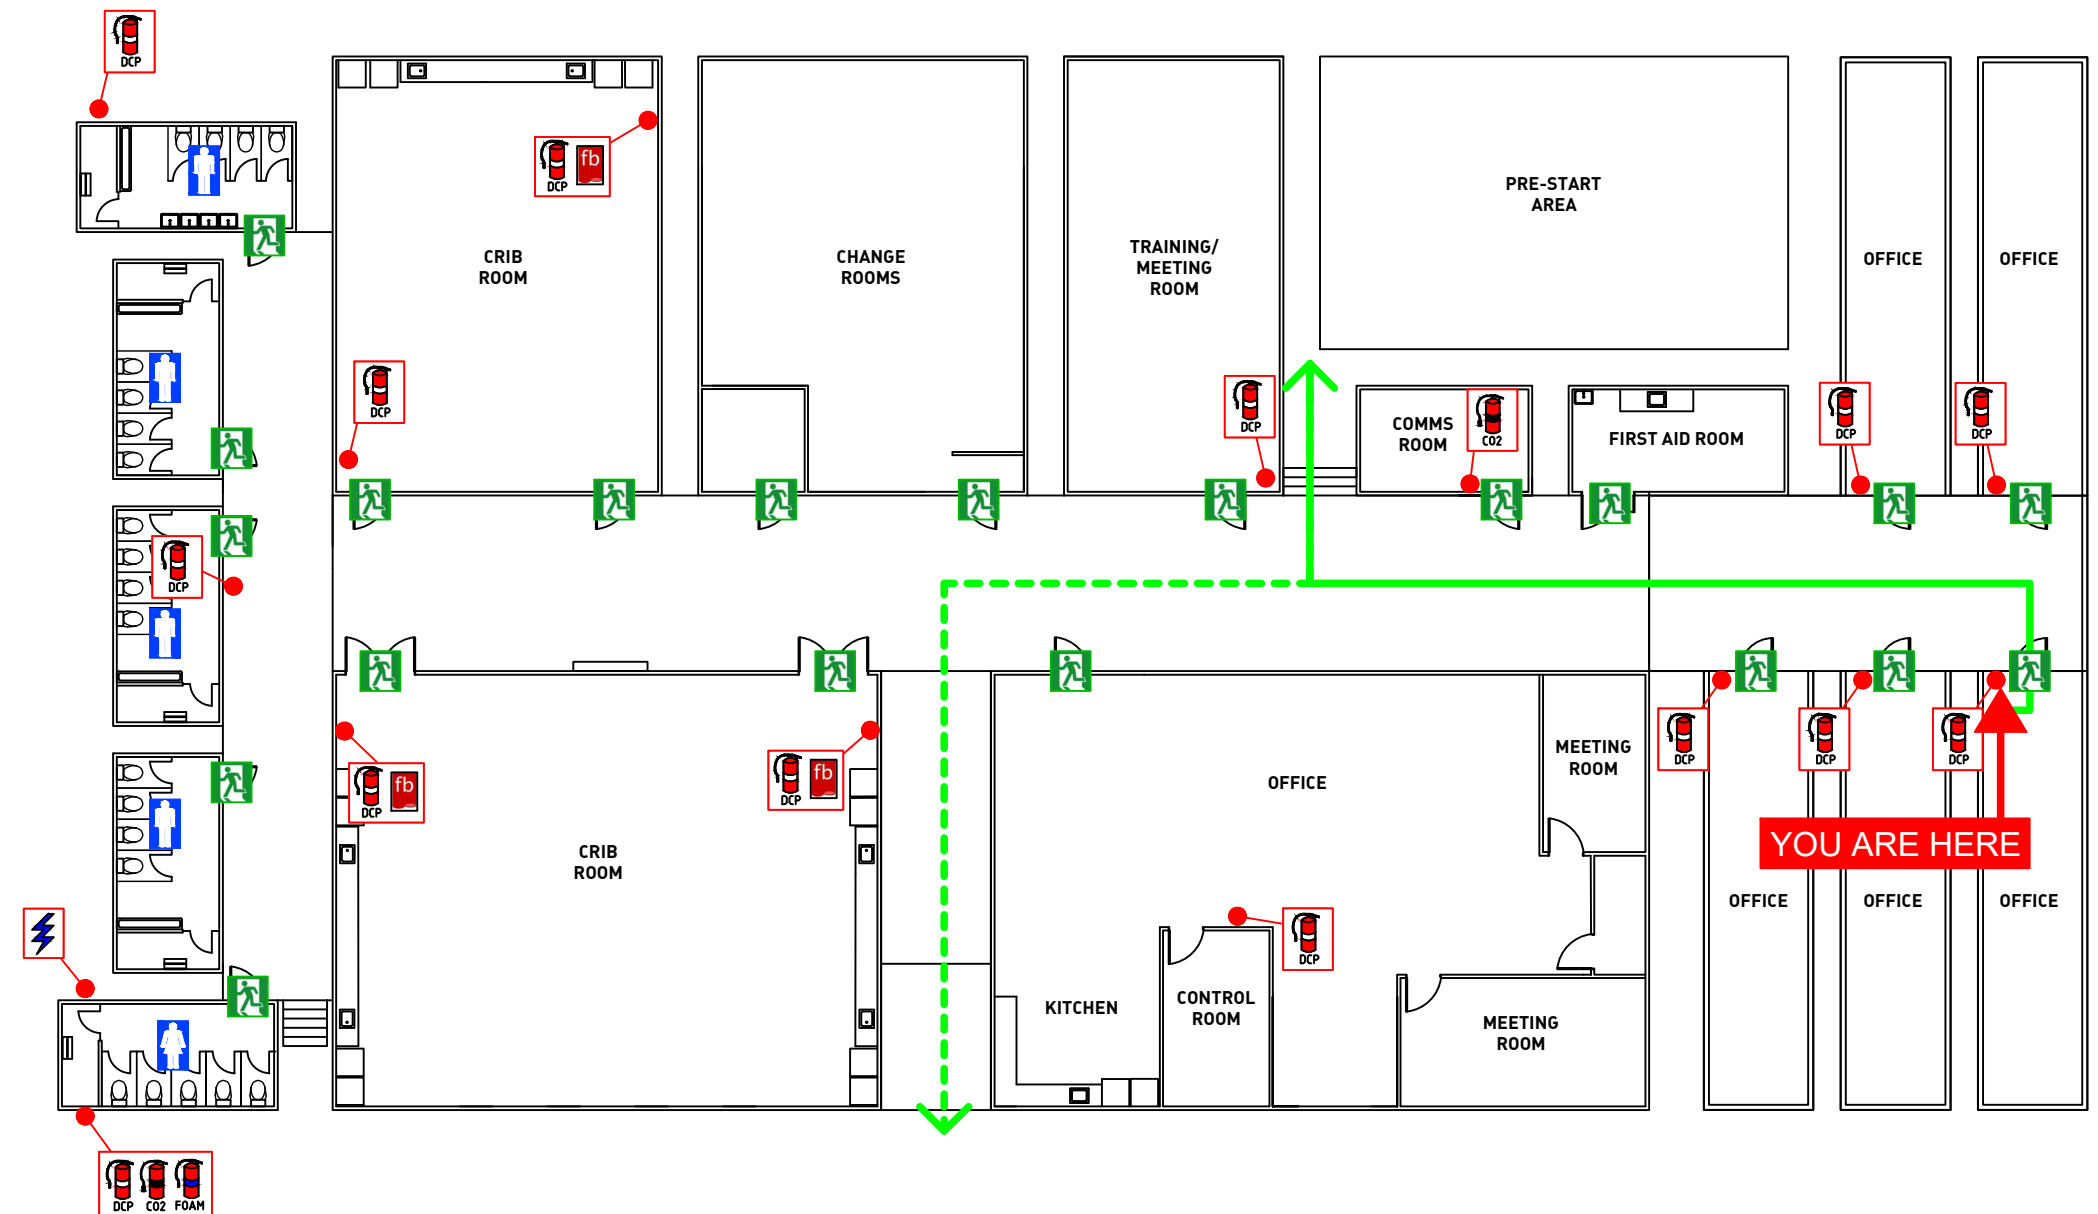

Chubb

Chubb Training Group
41 Pentex Street
Salisbury, QLD, 4107
Tel: 1300 650 182
Fax: (07) 3722 4300
www.chubb.com.au

Site Address:
EAST WEST ROAD,
SHOALWATER, 4702

Site Name:
PRECINCT C

Drawn Date: 16/02/2021

Validity Date: 16/02/2026


Drawn By: EPIDRAFT

File: SHOALWATER PC EVAC
NOT TO SCALE



Mobility impaired persons should evacuate according to their individual Personal Emergency Evacuation Plan (PEEP). Visitors follow directions from Wardens.

EXTINGUISHER OPERATION

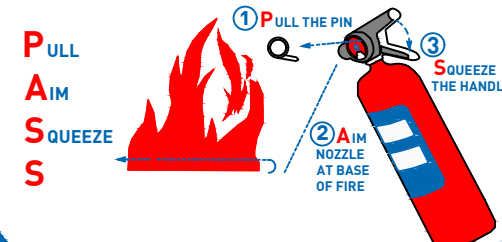

LEGEND

- EXIT
- PRIMARY EXIT PATH
- ASSEMBLY AREA
- FIRE EXTINGUISHER
- FIRE BLANKET

EVACUATION SIGN & DIAGRAM




EVACUATION PROCEDURES


IN CASE OF FIRE

- R** REMOVE PEOPLE FROM IMMEDIATE DANGER
(Do not obstruct Exits & Exit Routes)
- A** ALERT PEOPLE NEARBY AND RAISE AN ALARM
(DIAL 000 and ask for the Fire Brigade)
- C** CONFINE FIRE & SMOKE
Close doors behind you and where possible windows (if safe to do so)
- E** EVACUATE
To the ASSEMBLY AREA

SITE PLAN

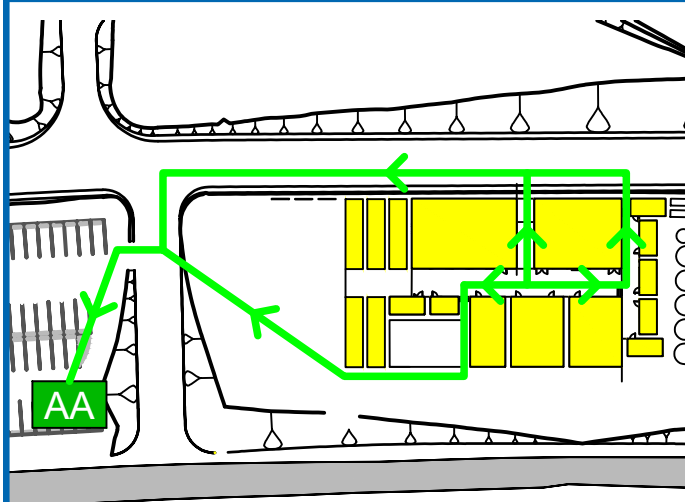

PRECINCT C - EAST WEST ROAD, SHOALWATER

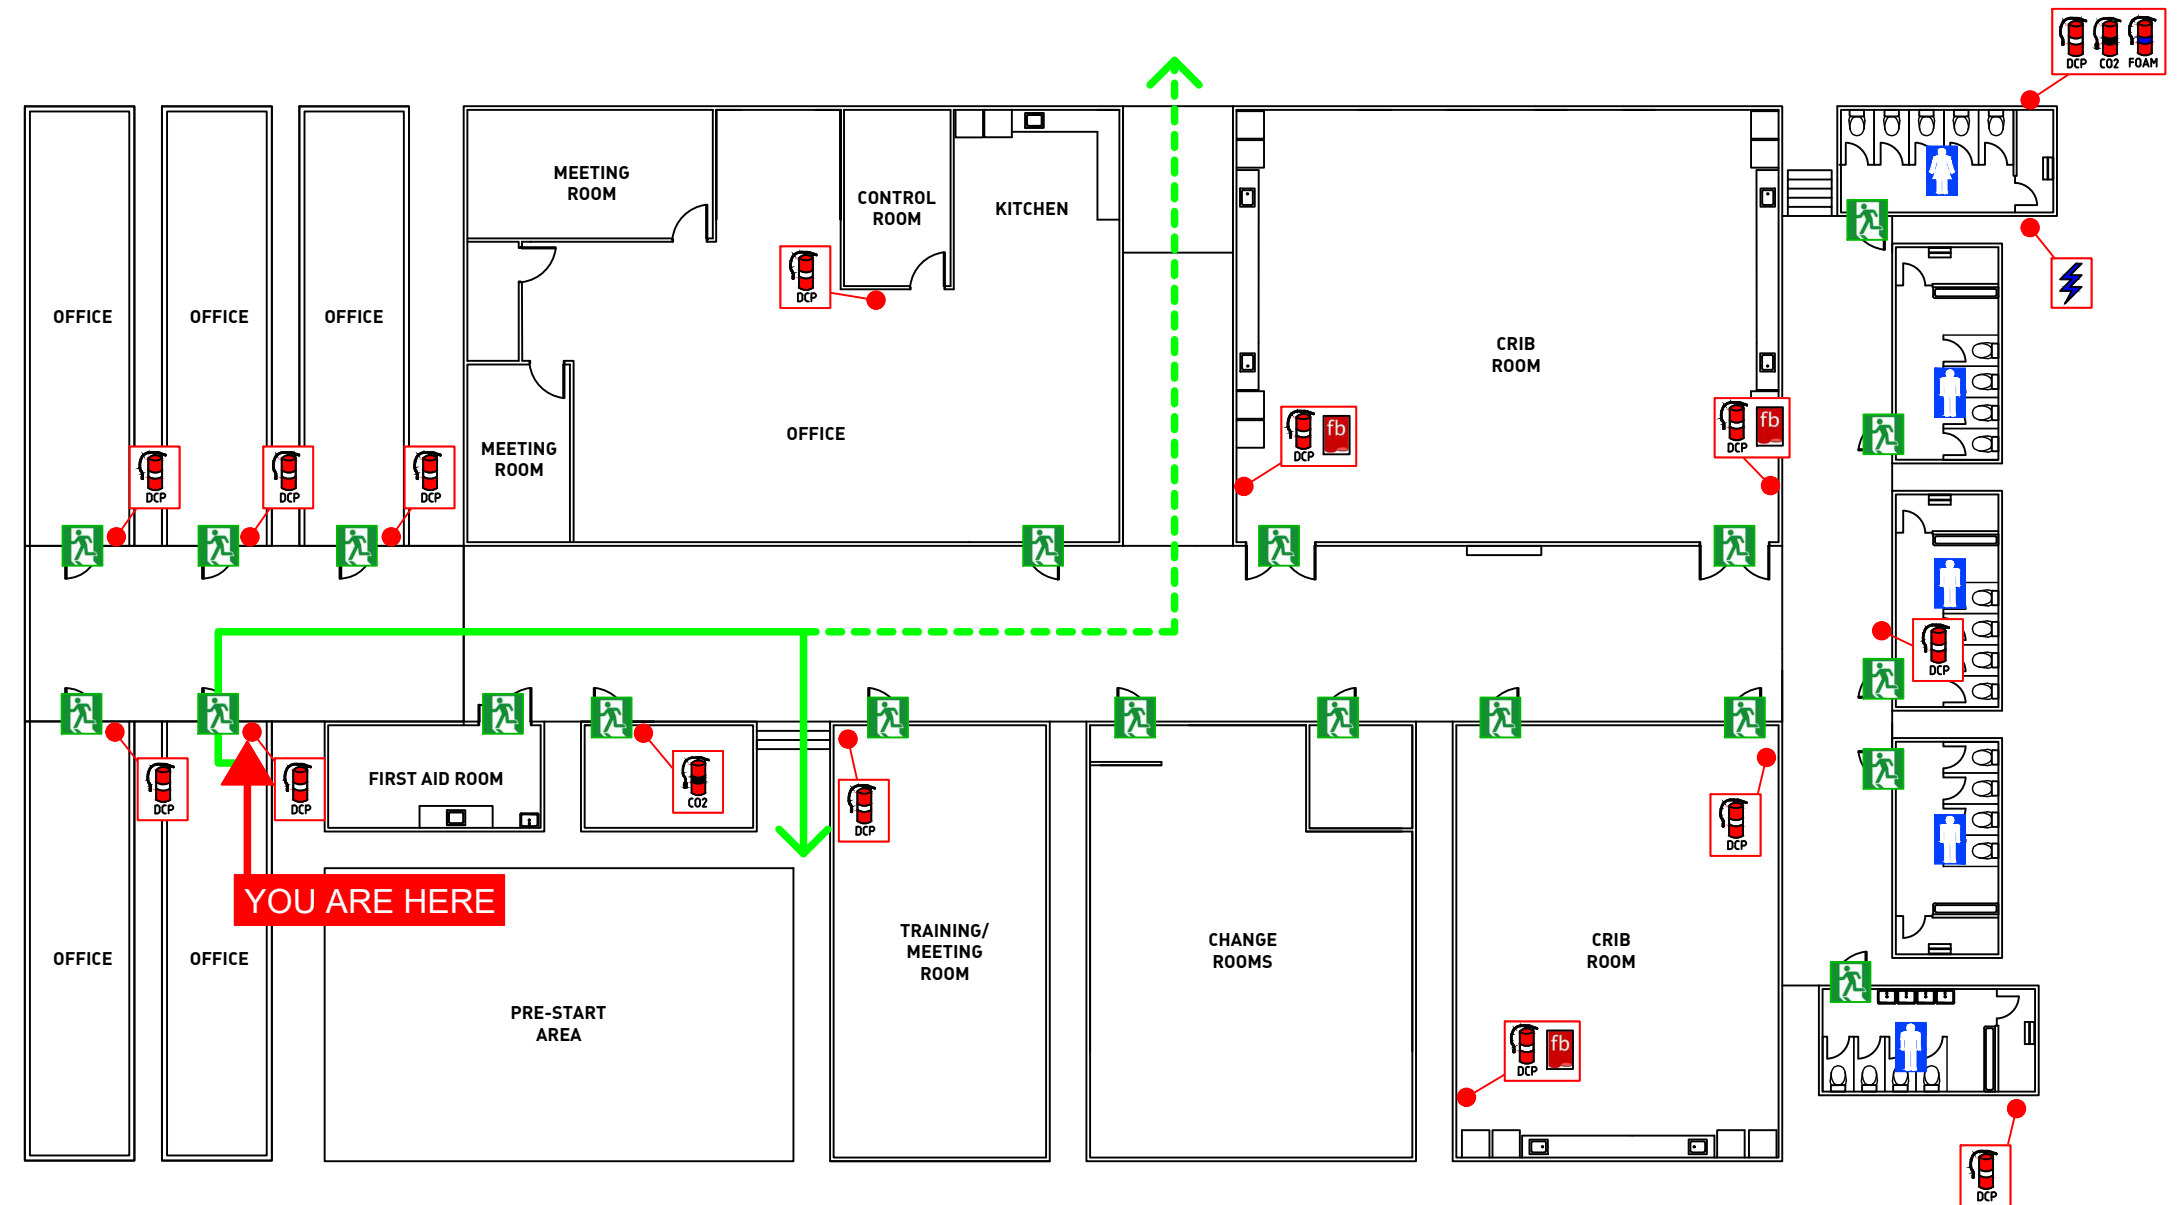

Chubb


Chubb Training Group
41 Pentex Street
Salisbury, QLD, 4107
Tel: 1300 650 182
Fax: (07) 3722 4300
www.chubb.com.au

Site Address:
EAST WEST ROAD,
SHOALWATER, 4702
Site Name:
PRECINCT C
Drawn Date: 16/02/2021
Validity Date: 16/02/2026
Drawn By: EPIDRAFT
File: SHOALWATER PC EVAC
NOT TO SCALE



Mobility impaired persons should evacuate according to their individual Personal Emergency Evacuation Plan (PEEP). Visitors follow directions from Wardens.

EXTINGUISHER OPERATION

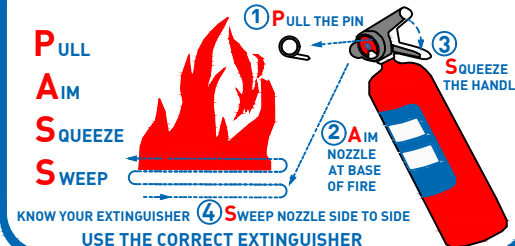

LEGEND

- | | | |
|---------------------|------------------|-------------------|
| EXIT | ASSEMBLY AREA | FIRE EXTINGUISHER |
| PRIMARY EXIT PATH | FIRE BLANKET | |
| ALTERNATE EXIT PATH | MAIN SWITCHBOARD | |

EVACUATION SIGN & DIAGRAM




EVACUATION PROCEDURES


IN CASE OF FIRE

- R** REMOVE PEOPLE FROM IMMEDIATE DANGER
(Do not obstruct Exits & Exit Routes)
- A** ALERT PEOPLE NEARBY AND RAISE AN ALARM
(DIAL 000 and ask for the Fire Brigade)
- C** CONFINE FIRE & SMOKE
Close doors behind you and where possible windows (if safe to do so)
- E** EVACUATE
To the ASSEMBLY AREA

SITE PLAN

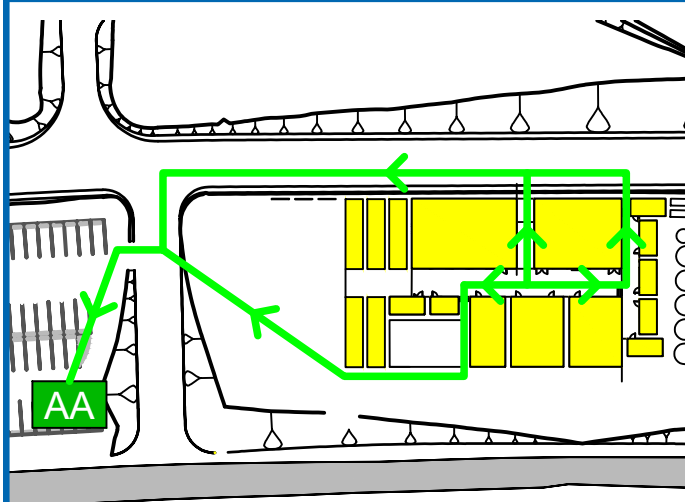

PRECINCT C - EAST WEST ROAD, SHOALWATER

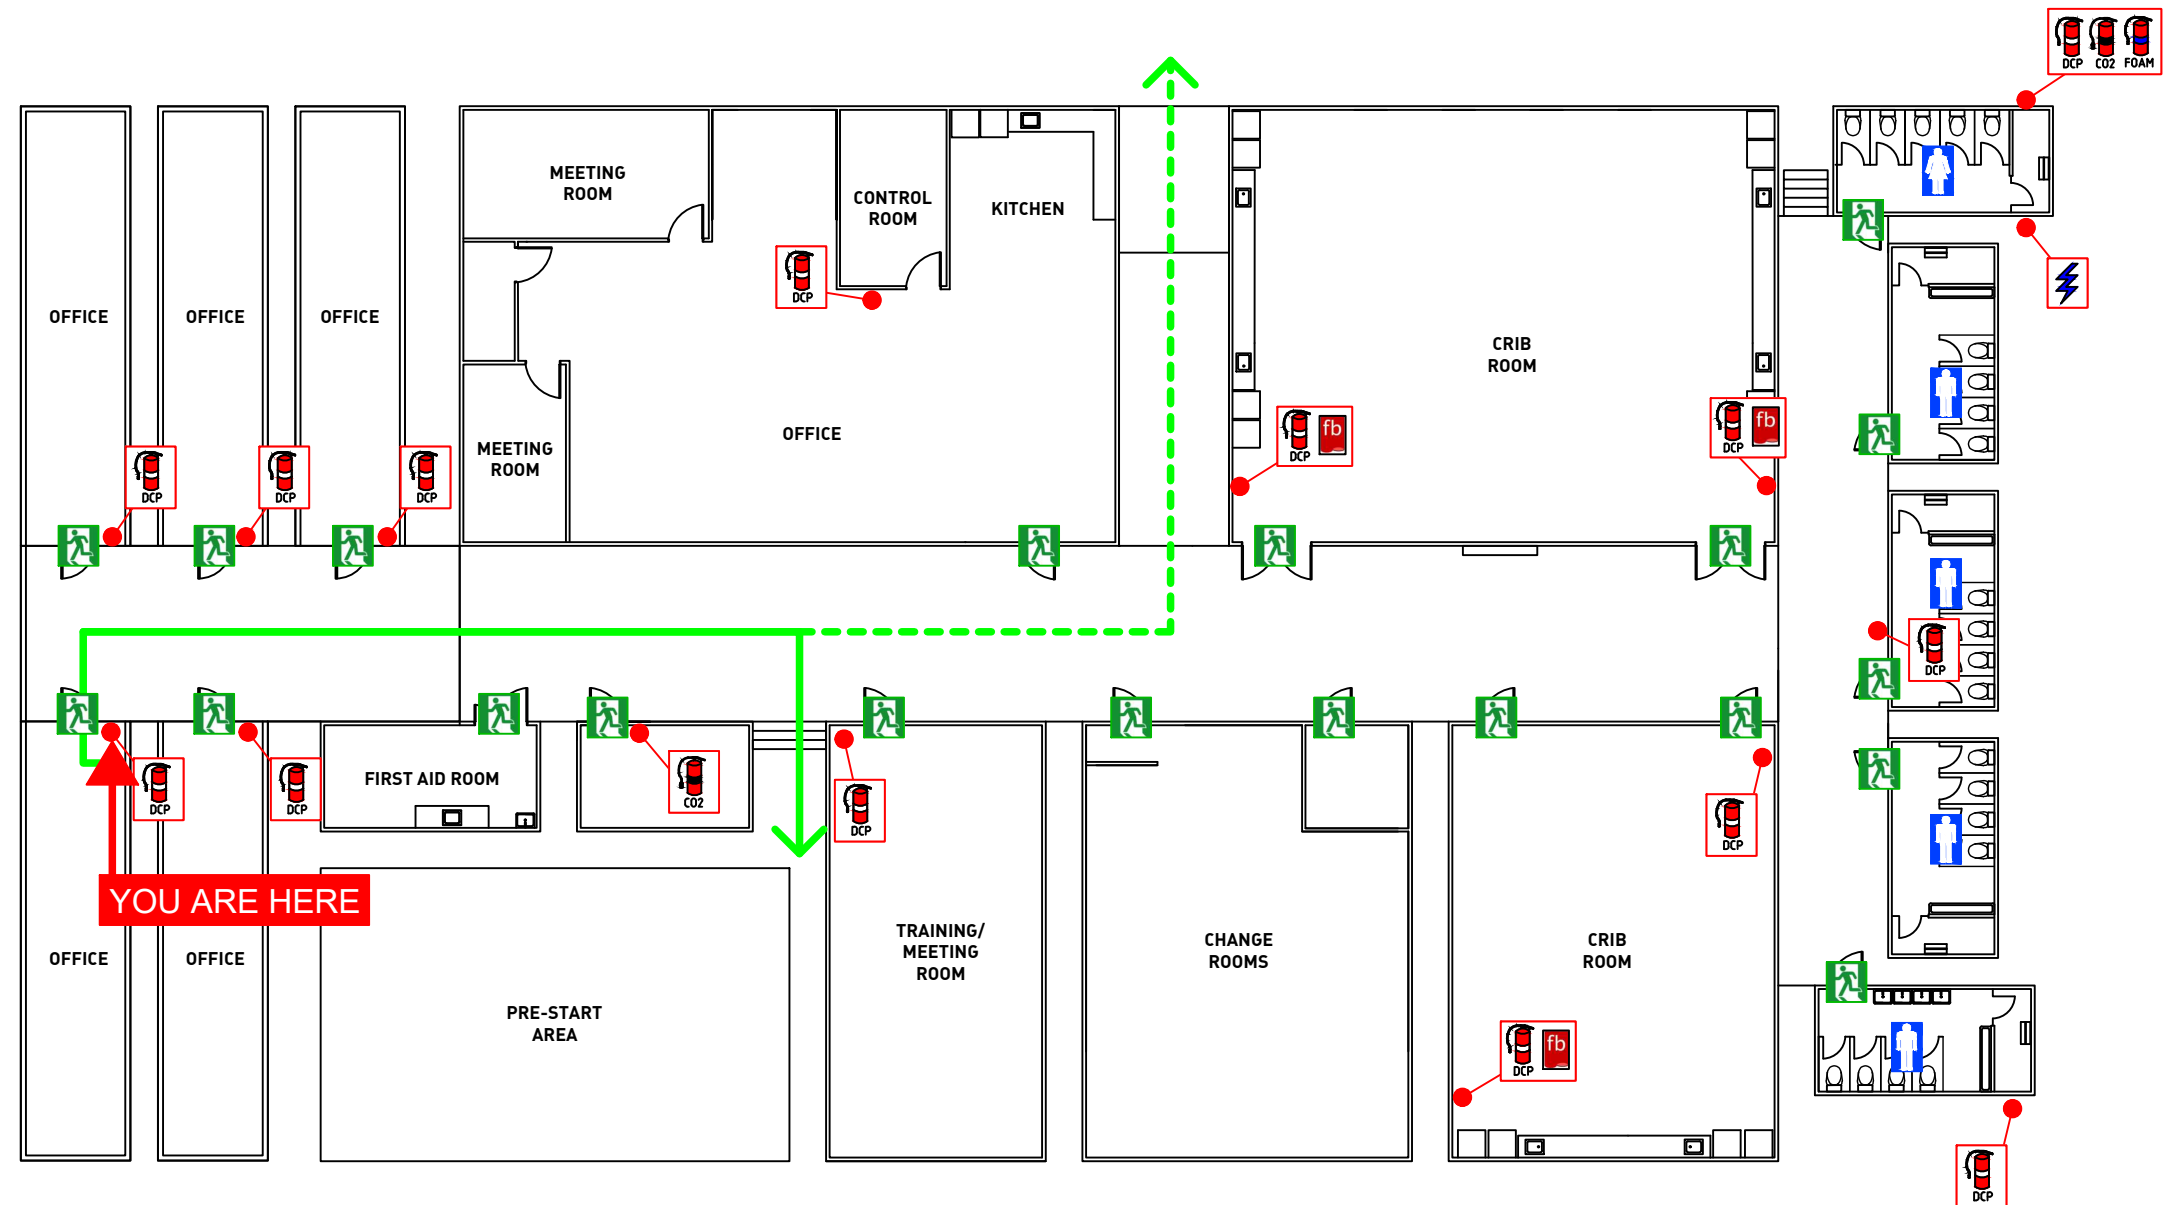

Chubb

Chubb Training Group
41 Pentex Street
Salisbury, QLD, 4107
Tel: 1300 650 182
Fax: (07) 3722 4300
www.chubb.com.au

Site Address:
EAST WEST ROAD,
SHOALWATER, 4702

Site Name:
PRECINCT C

Drawn Date: 16/02/2021

Validity Date: 16/02/2026


Drawn By: EPIDRAFT

File: SHOALWATER PC EVAC
NOT TO SCALE



Mobility impaired persons should evacuate according to their individual Personal Emergency Evacuation Plan (PEEP). Visitors follow directions from Wardens.

EXTINGUISHER OPERATION

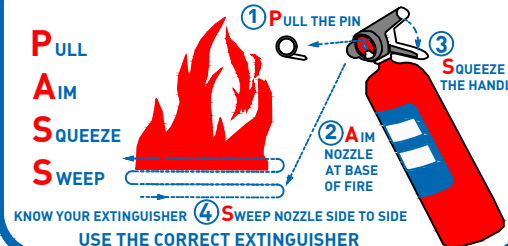

LEGEND

	EXIT		ASSEMBLY AREA		FIRE EXTINGUISHER
	PRIMARY EXIT PATH		FIRE BLANKET		
	ALTERNATE EXIT PATH		MAIN SWITCHBOARD		