


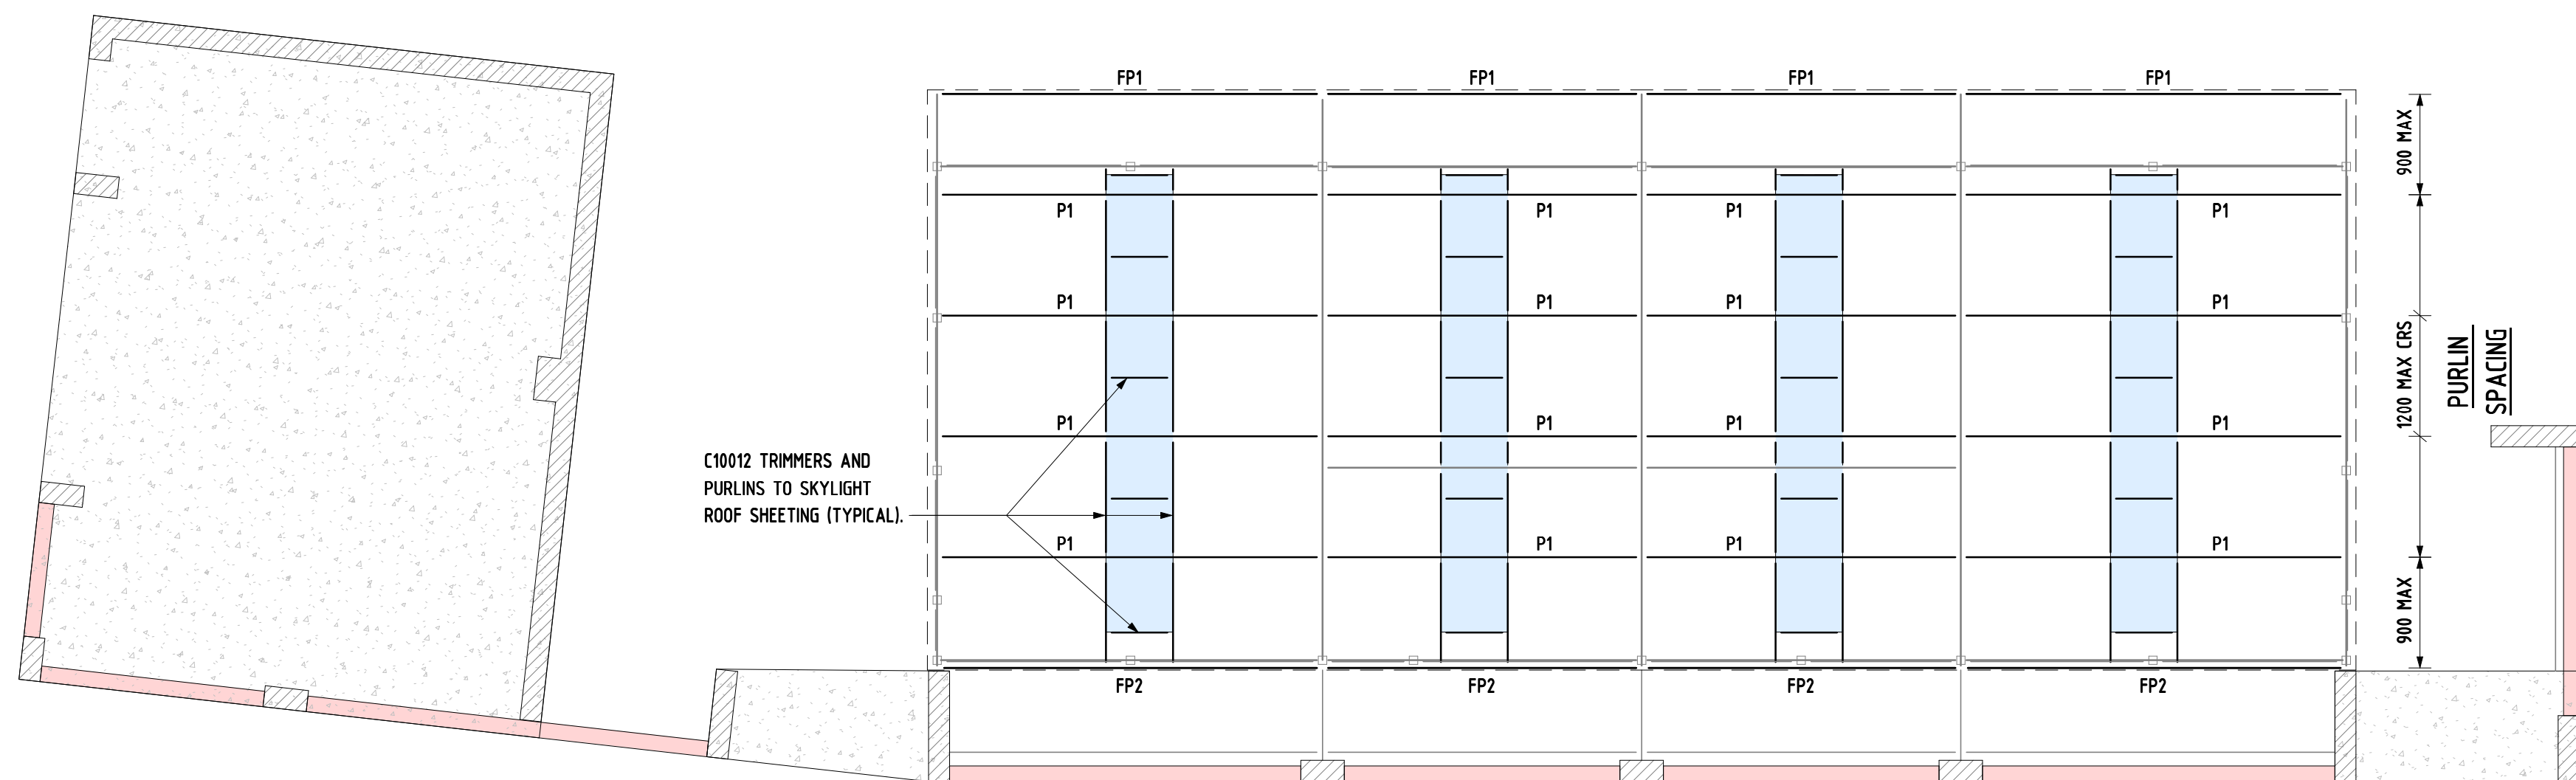
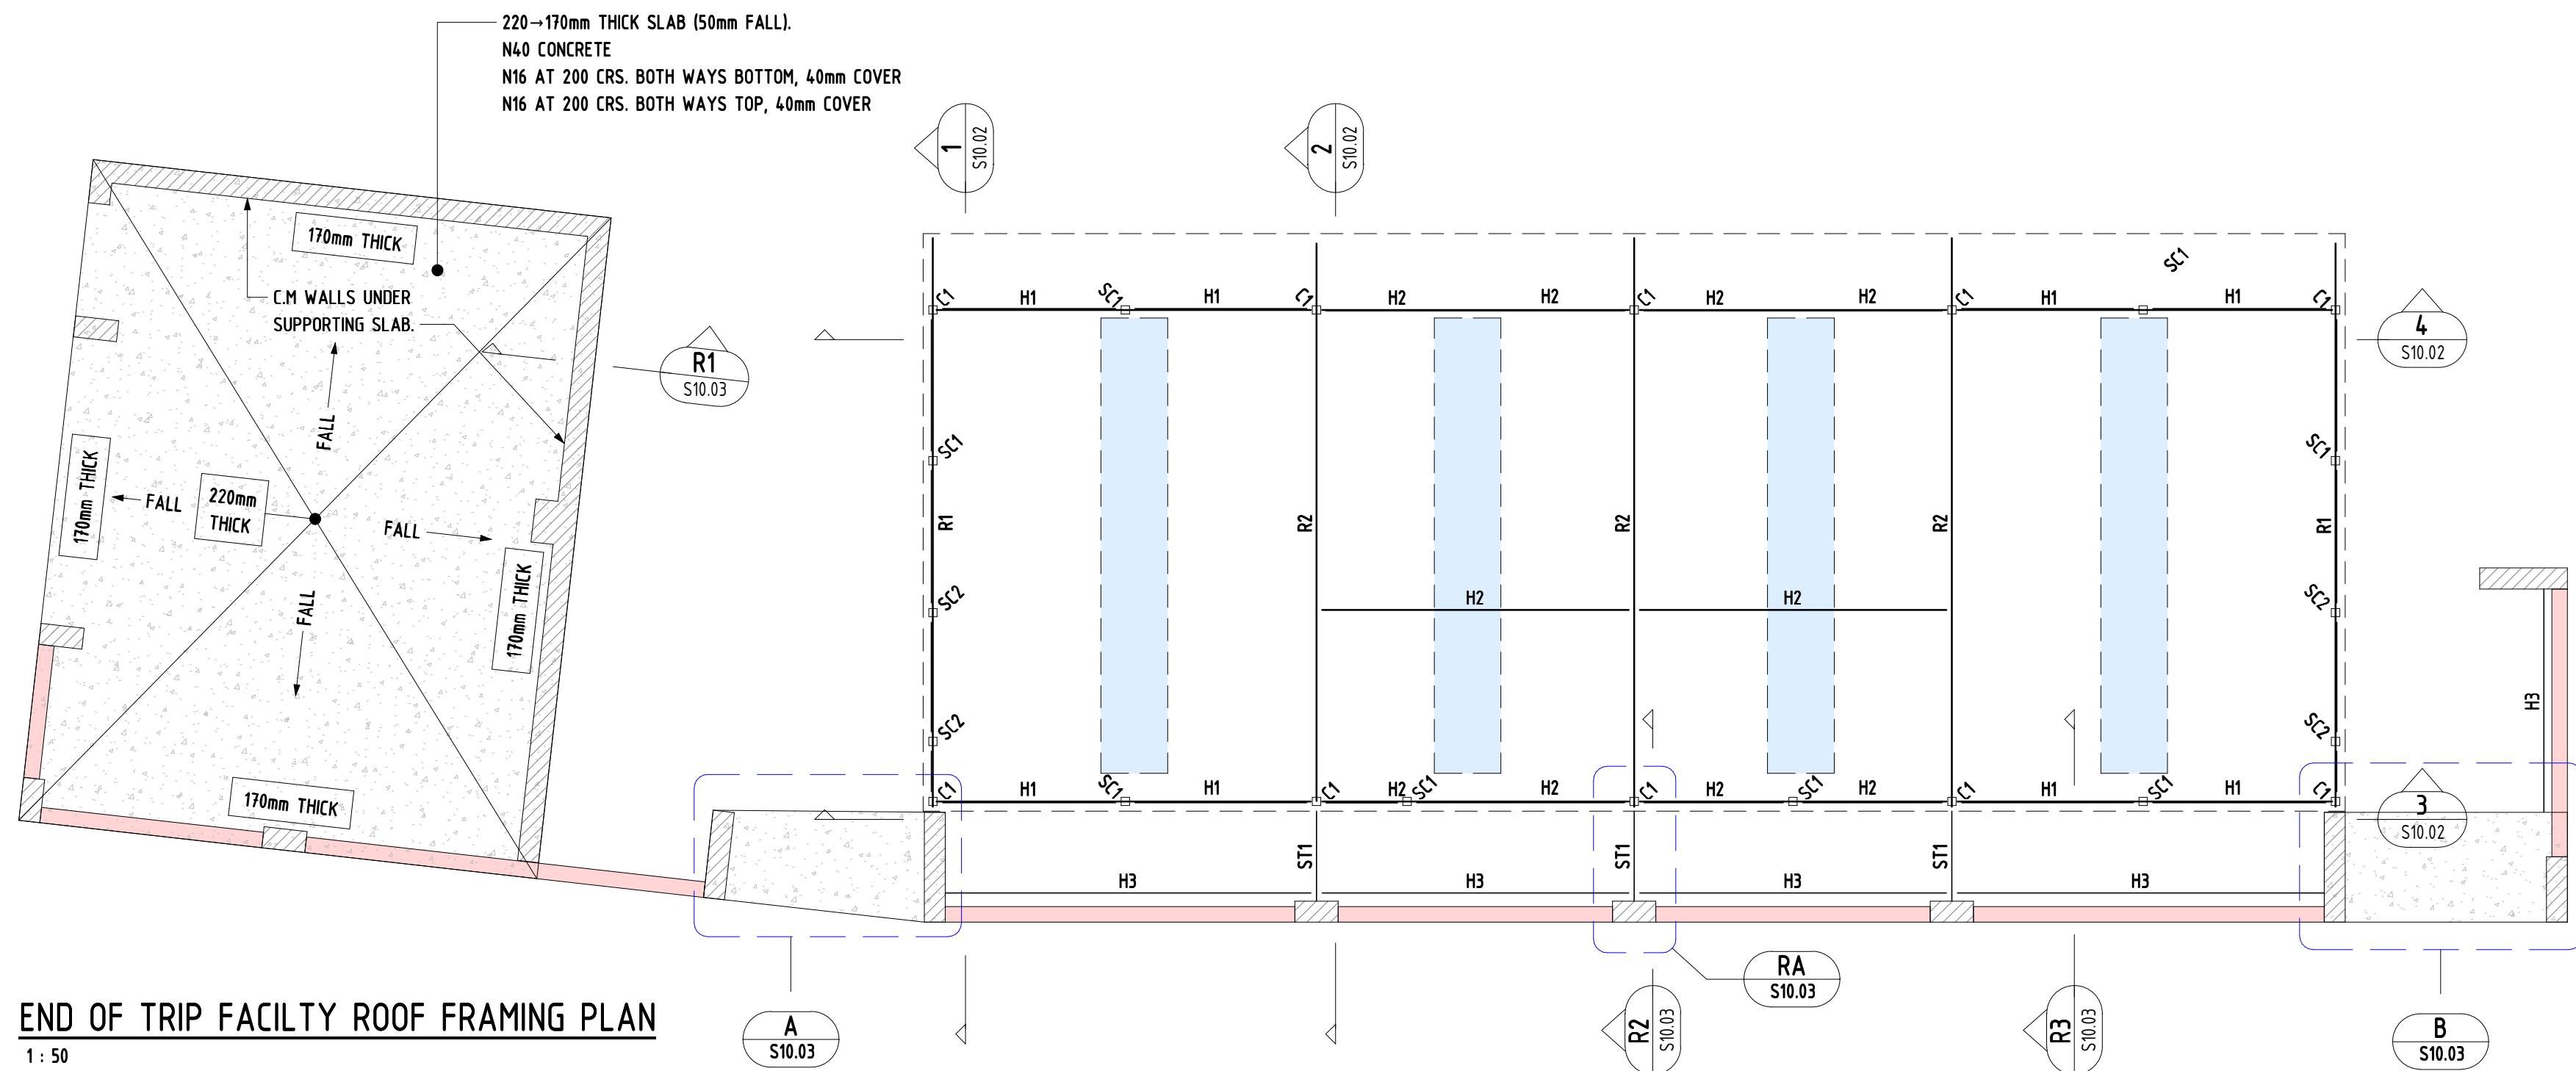
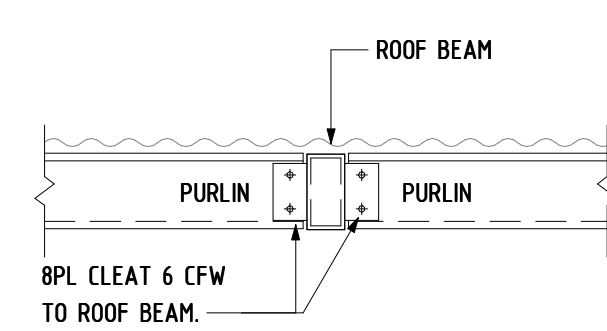
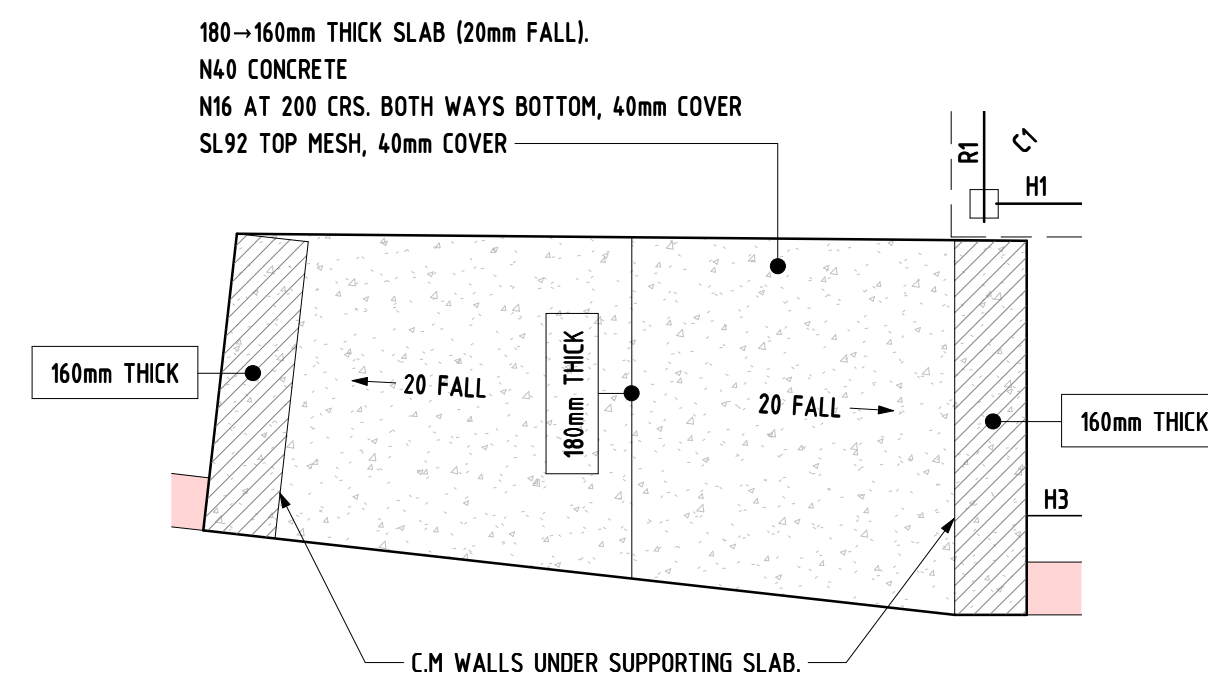
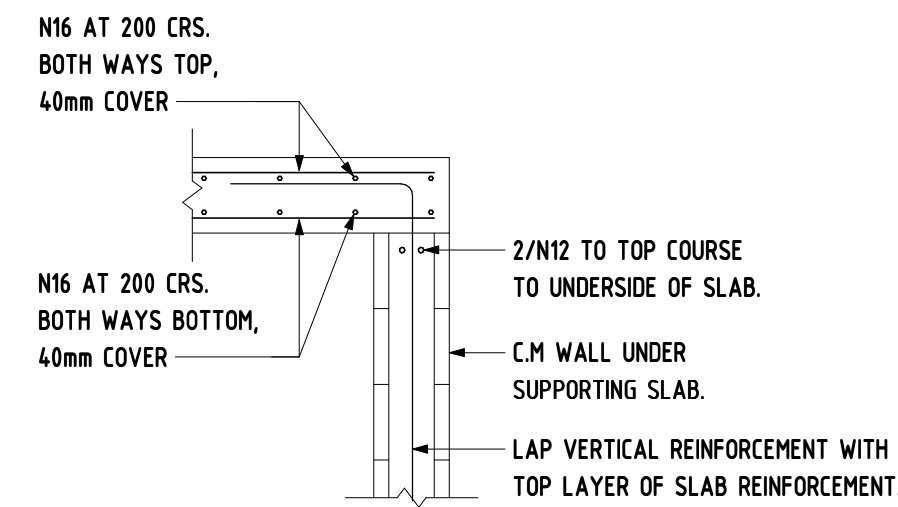
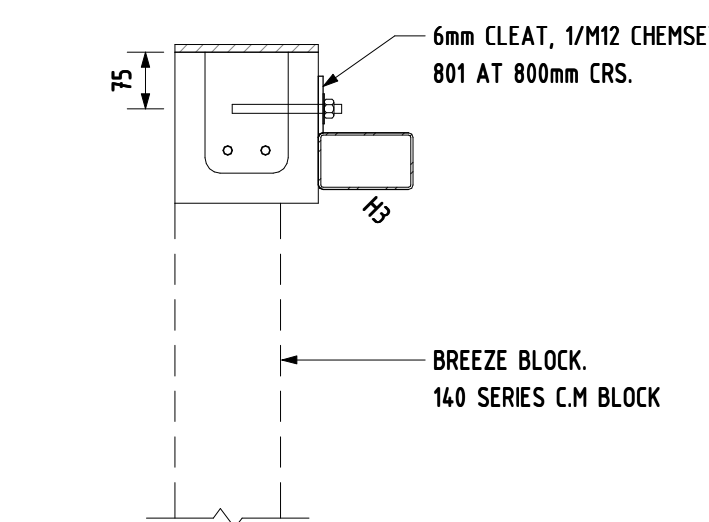


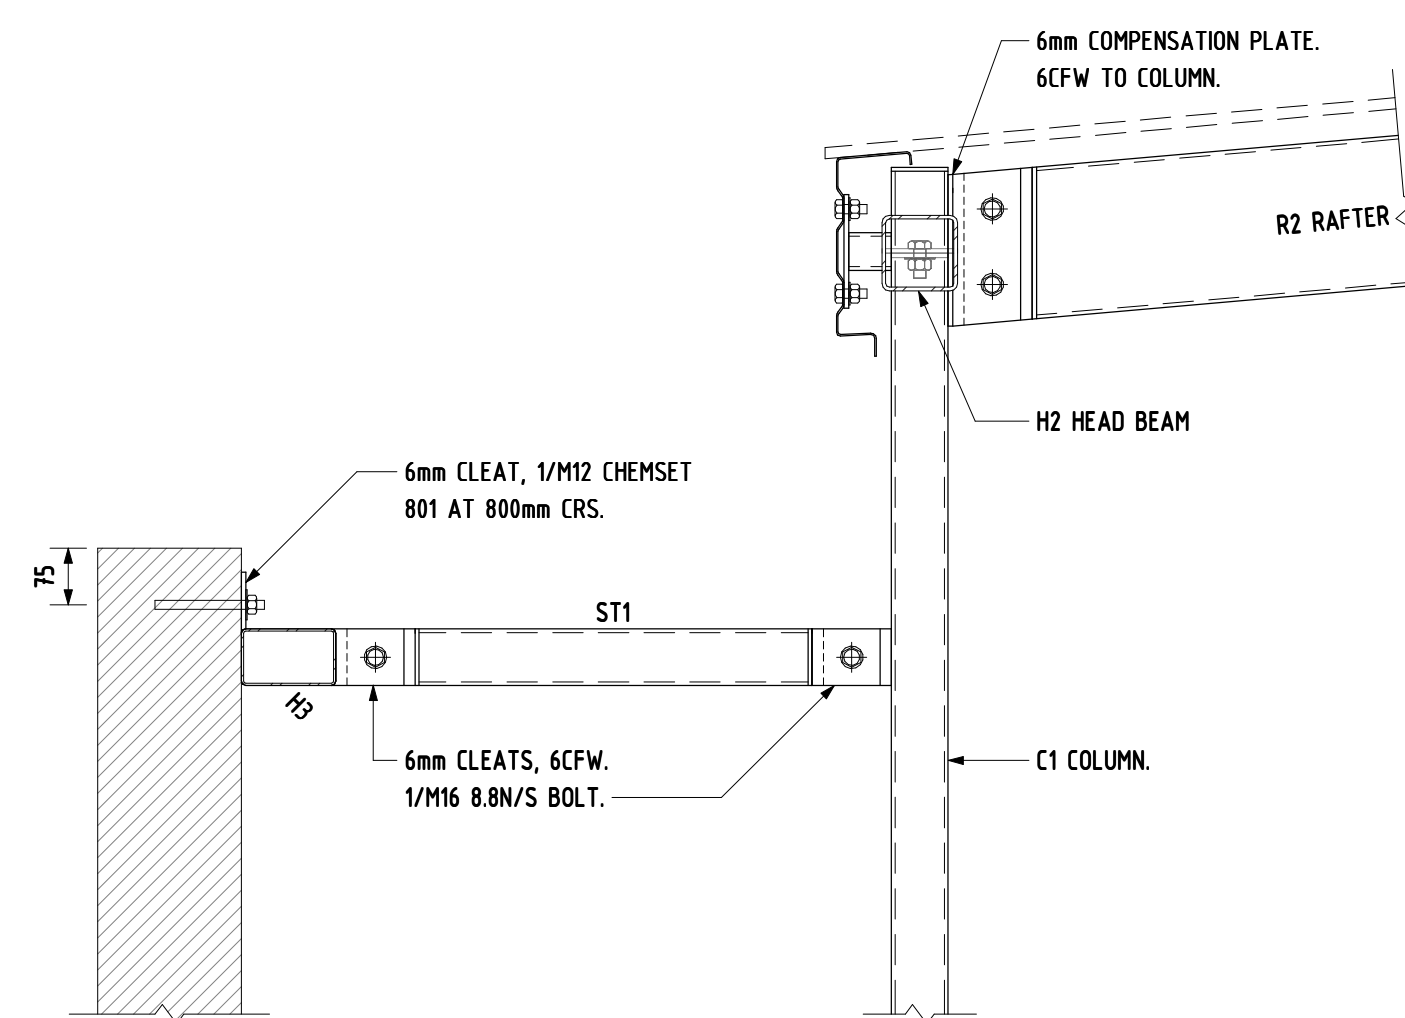

END OF TRIP FACILITY PURLIN PLAN
1:50

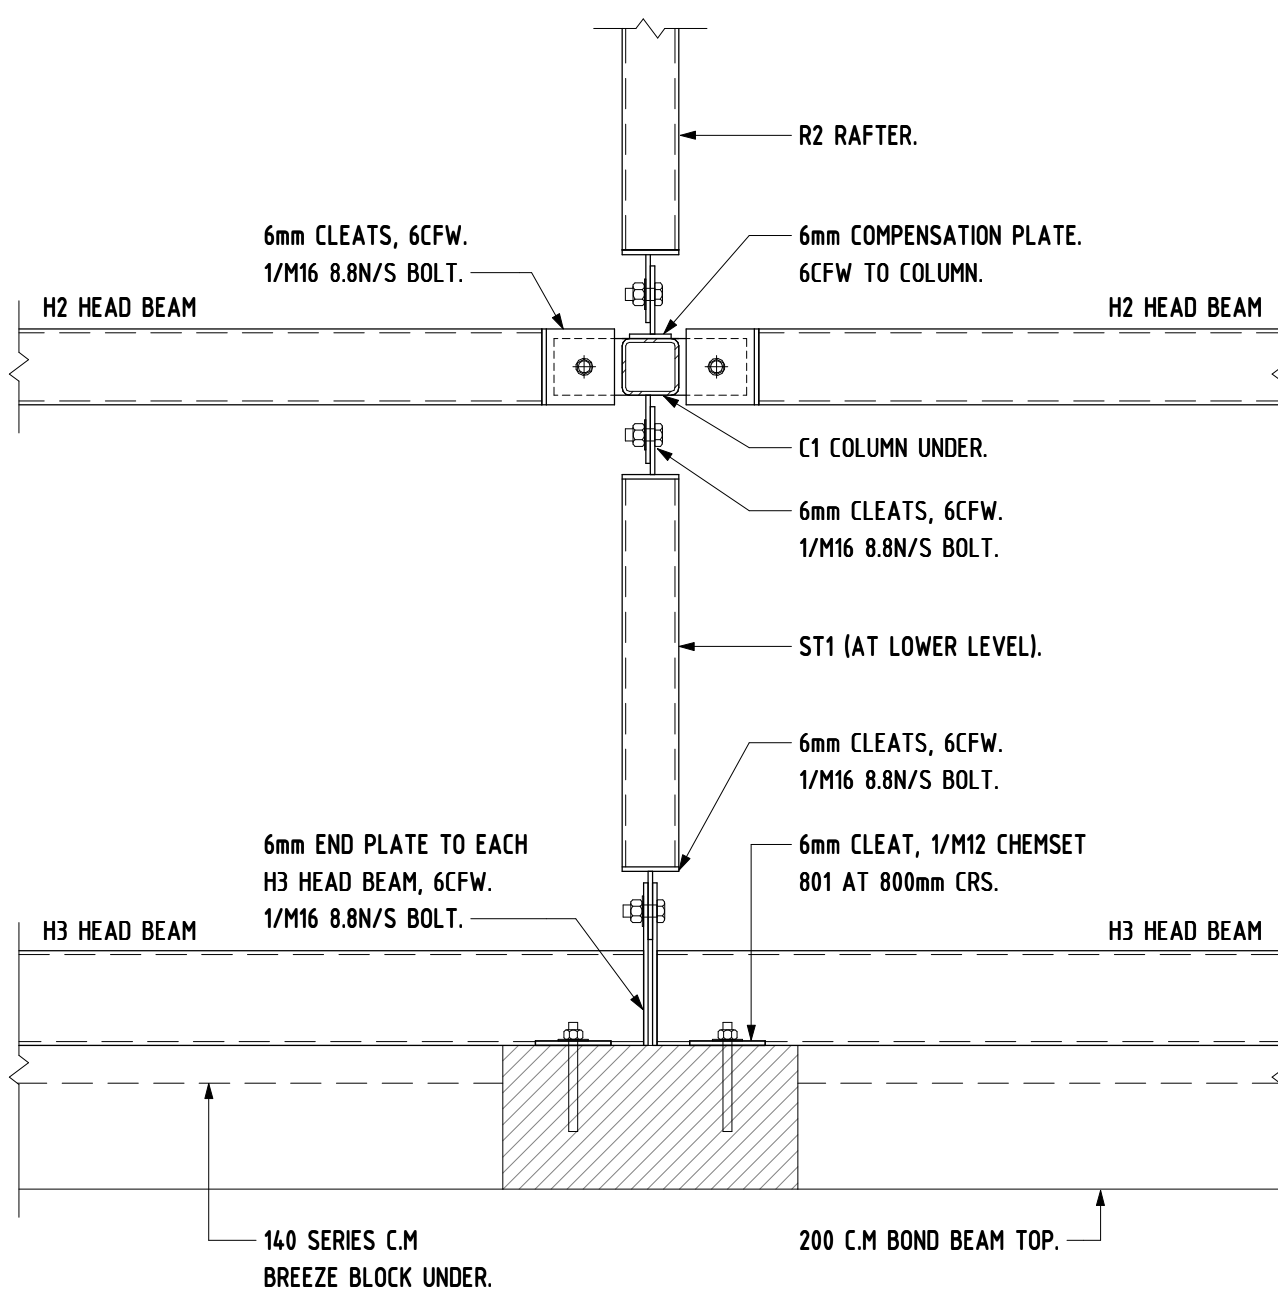


ROOF FRAMING SCHEDULE		
MARK	SIZE	COMMENTS
FASCIA PURLIN		
FP1	FP23019	
FP2	FP23019	
HEAD BEAM		
H1	100 x 5 SHS	
H2	100 x 4 SHS	
H3	125 x 75 x 3 RHS	ON FLAT
PURLIN		
P1	C20019	NO BRIDGING
RAFTER		
R1	200 x 100 x 4 RHS	
R2	200 x 100 x 4 RHS	
STRUT		
ST1	75 x 3 SHS	

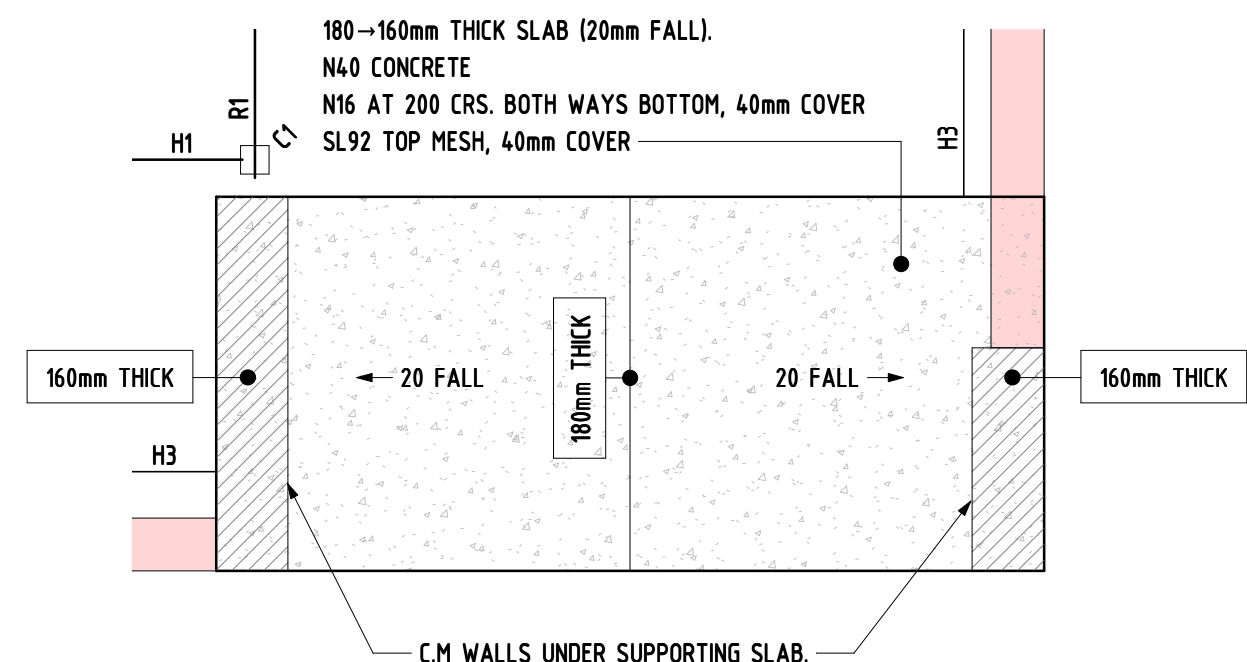

SUSPENDING LOADS FROM PURLINS


CEILINGS, SERVICES etc WHICH ARE SUSPENDED FROM PURLINS SHALL BE FIXED TO THE PURLIN WEBS ONLY.
NO LOADS SHALL BE SUSPENDED FROM, OR HOLES DRILLED THROUGH, PURLIN FLANGES.
WHERE NECESSARY TO HANG CEILINGS, SERVICES PIPES, OUTWORK etc FROM STANDARD PURLINS THE BUILDER SHALL ONLY USE THE APPROVED METHODS. REFER TO MANUFACTURER FOR APPROVED METHODS OF SUPPORTING LOADS FROM DOUBLE PURLINS.

APPROVED METHODS OF SUSPENDING FROM PURLINS

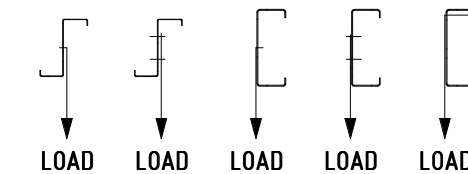

NON-APPROVED METHODS OF SUSPENDING FROM PURLINS

THE BUILDER SHALL NOT USE ANY OF THE FOLLOWING METHODS OF SUSPENSION

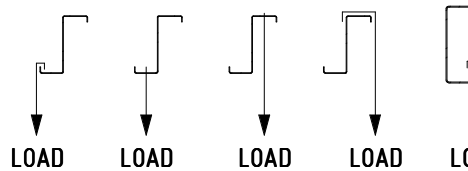

IF IN DOUBT OBTAIN APPROVAL FROM THE PROJECT ENGINEER FOR THE APPROVED FIXING METHOD PRIOR TO COMMENCING ANY INSTALLATION.
NOTE PARTICULARLY - LOAD SUSPENSION FROM PURLIN BRIDGING IS NOT PERMITTED.

BARCODE

THIS DRAWING ISSUE IS BASED ON THE ARCHITECTURAL DRAWINGS/IFC DATED 13/11/18 RECEIVED BY THIS OFFICE. REVISED ARCHITECTURAL DRAWINGS WERE NOT COORDINATED BY STP CONSULTANTS PRIOR TO ISSUING THESE DRAWINGS.

AMENDMENTS

ISSUE DATE	SUBJECT	AUTHORISED
P1 14.12.18	DO ISSUE	AJF
A 31.05.19	CONSTRUCTION ISSUE	AJF

DRAWINGS INDEXING SYSTEM

FOR BUILDING AND ASSET SERVICES USE ONLY

☐ AIR CONDITIONING	☐ LABORATORY/MEDICAL EQUIPMENT
☐ COLD ROOMS	☐ LAUNDRY EQUIPMENT
☐ ELECTRICAL COMPONENTS	☐ LEGEND
☐ FIRE SERVICES	☐ MECHANICAL
☐ FUEL STORAGE/RETICULATION	☐ OTHER NOTES
☐ GAS STORAGE/RETICULATION	☐ POOL SYSTEMS
☐ HOT WATER	☐ STANDARDS
☐ INDUSTRIAL VENTILATION	☐ STEAM
☐ KITCHEN EQUIPMENT	☐ VENTILATION



Department of
Housing and Public Works

Building and Asset Services

WilsonArchitects

944 Boundary St, Spring Hill
Brisbane QLD 4000 Australia
ws@wilsonarchitects.com.au

T 07 3831 2755
F 07 3832 1129
ABN 11 009 960 838



BSM 31.05.19

DRAWN DATE

AJF 31.05.19

DISCIPLINE TEAM LEADER DATE

AJF 31.05.19

AUTHORISED FOR ISSUE DATE

**PIMLICO CAMPUS
REDEVELOPMENT**

D BLOCK REFURBISHMENT

END OF TRIP FACILITY ROOF
FRAMING PLAN

SCALE AT B1 SIZE

As indicated

MASTER DATE NUMBER
29919

CLIENT REFERENCE NUMBER
84815

DRAWING NUMBER
84815 / CN / S10.03

ISSUE
A