


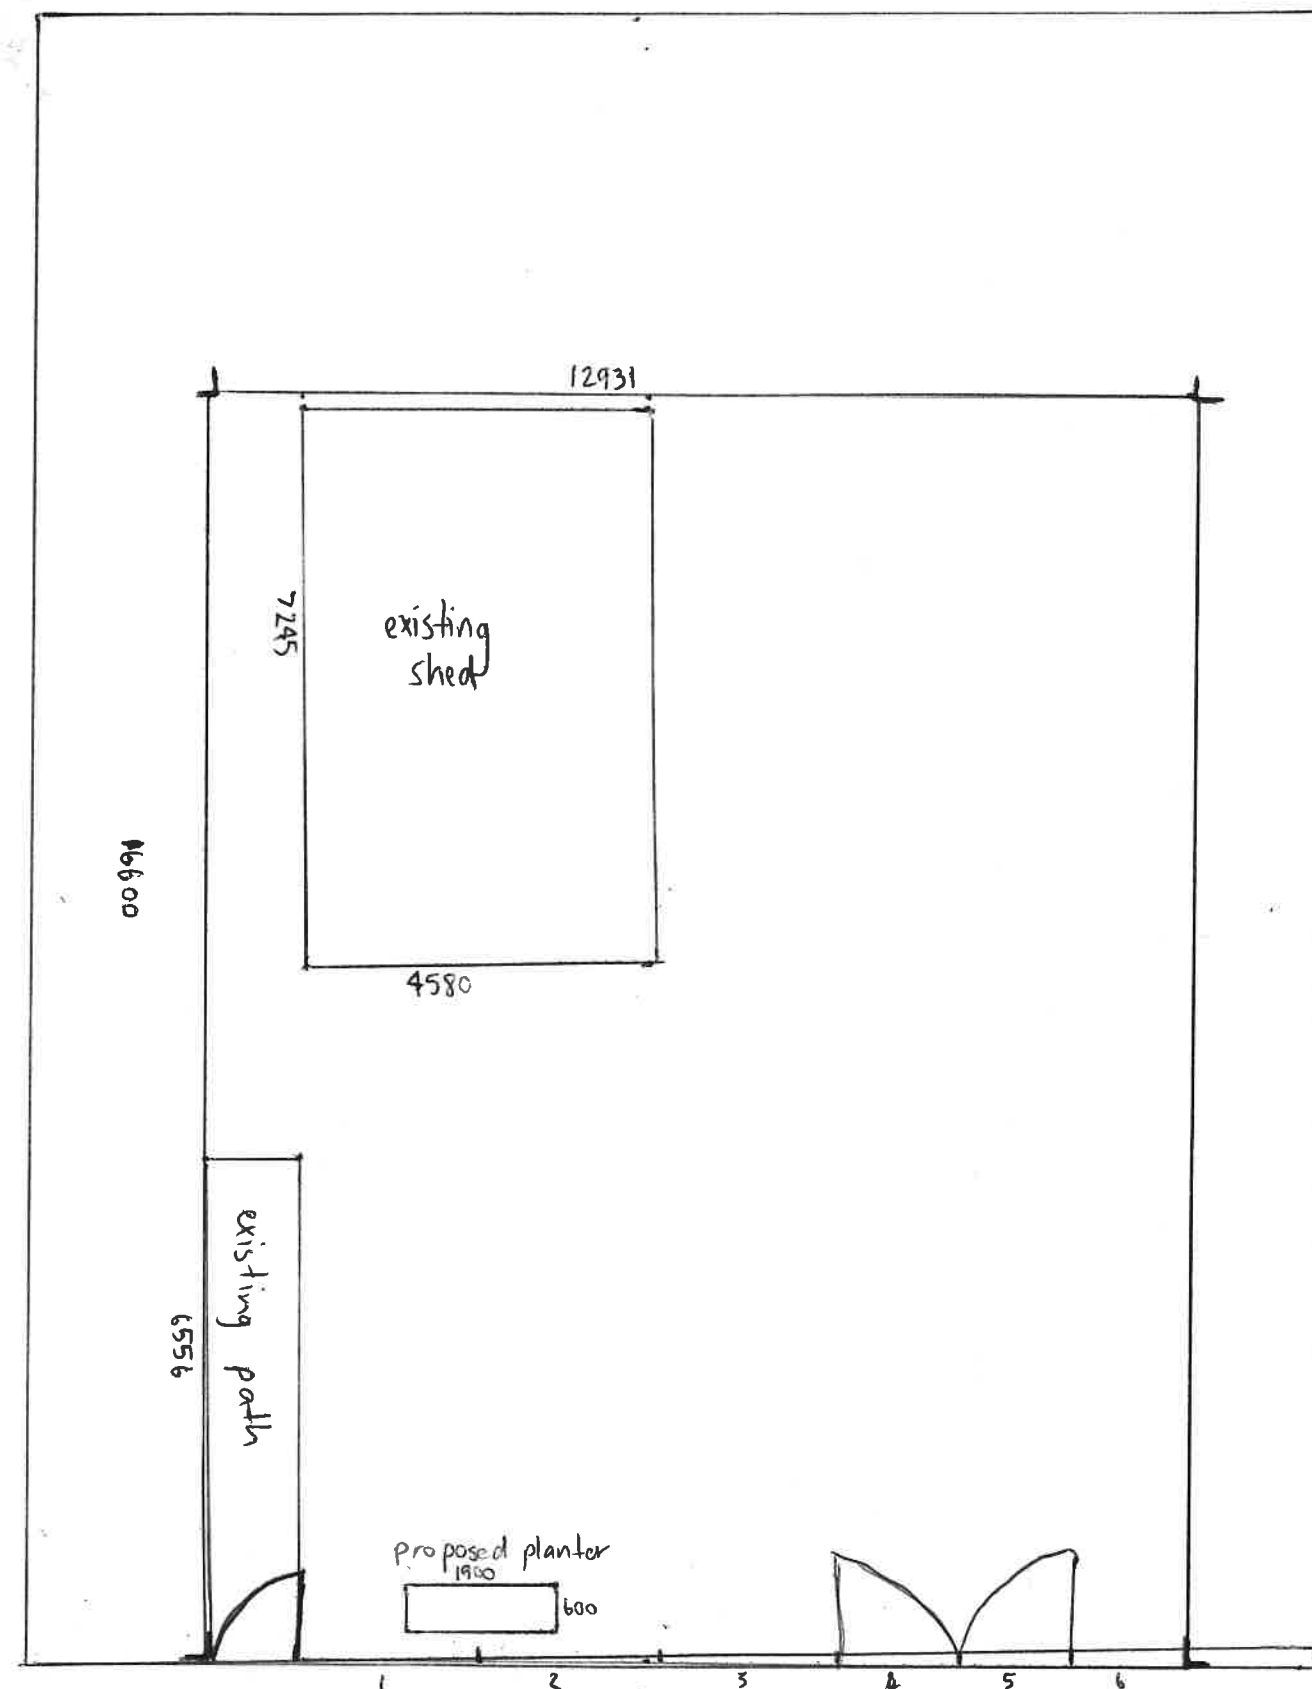

Brisbane Road

SCALE 1:100 @ A3

PERIGON
Danielle Henderson
Unit 1/105 Freight St 3893 1597
Lytton QLD 4178 0403 679 323

Title: Site Plan

Date: 07/05/2020 Document: SP-001
Rev: A Project: R483-JS