




GJG Architects

PO Box 1173
Elanora QLD 4221

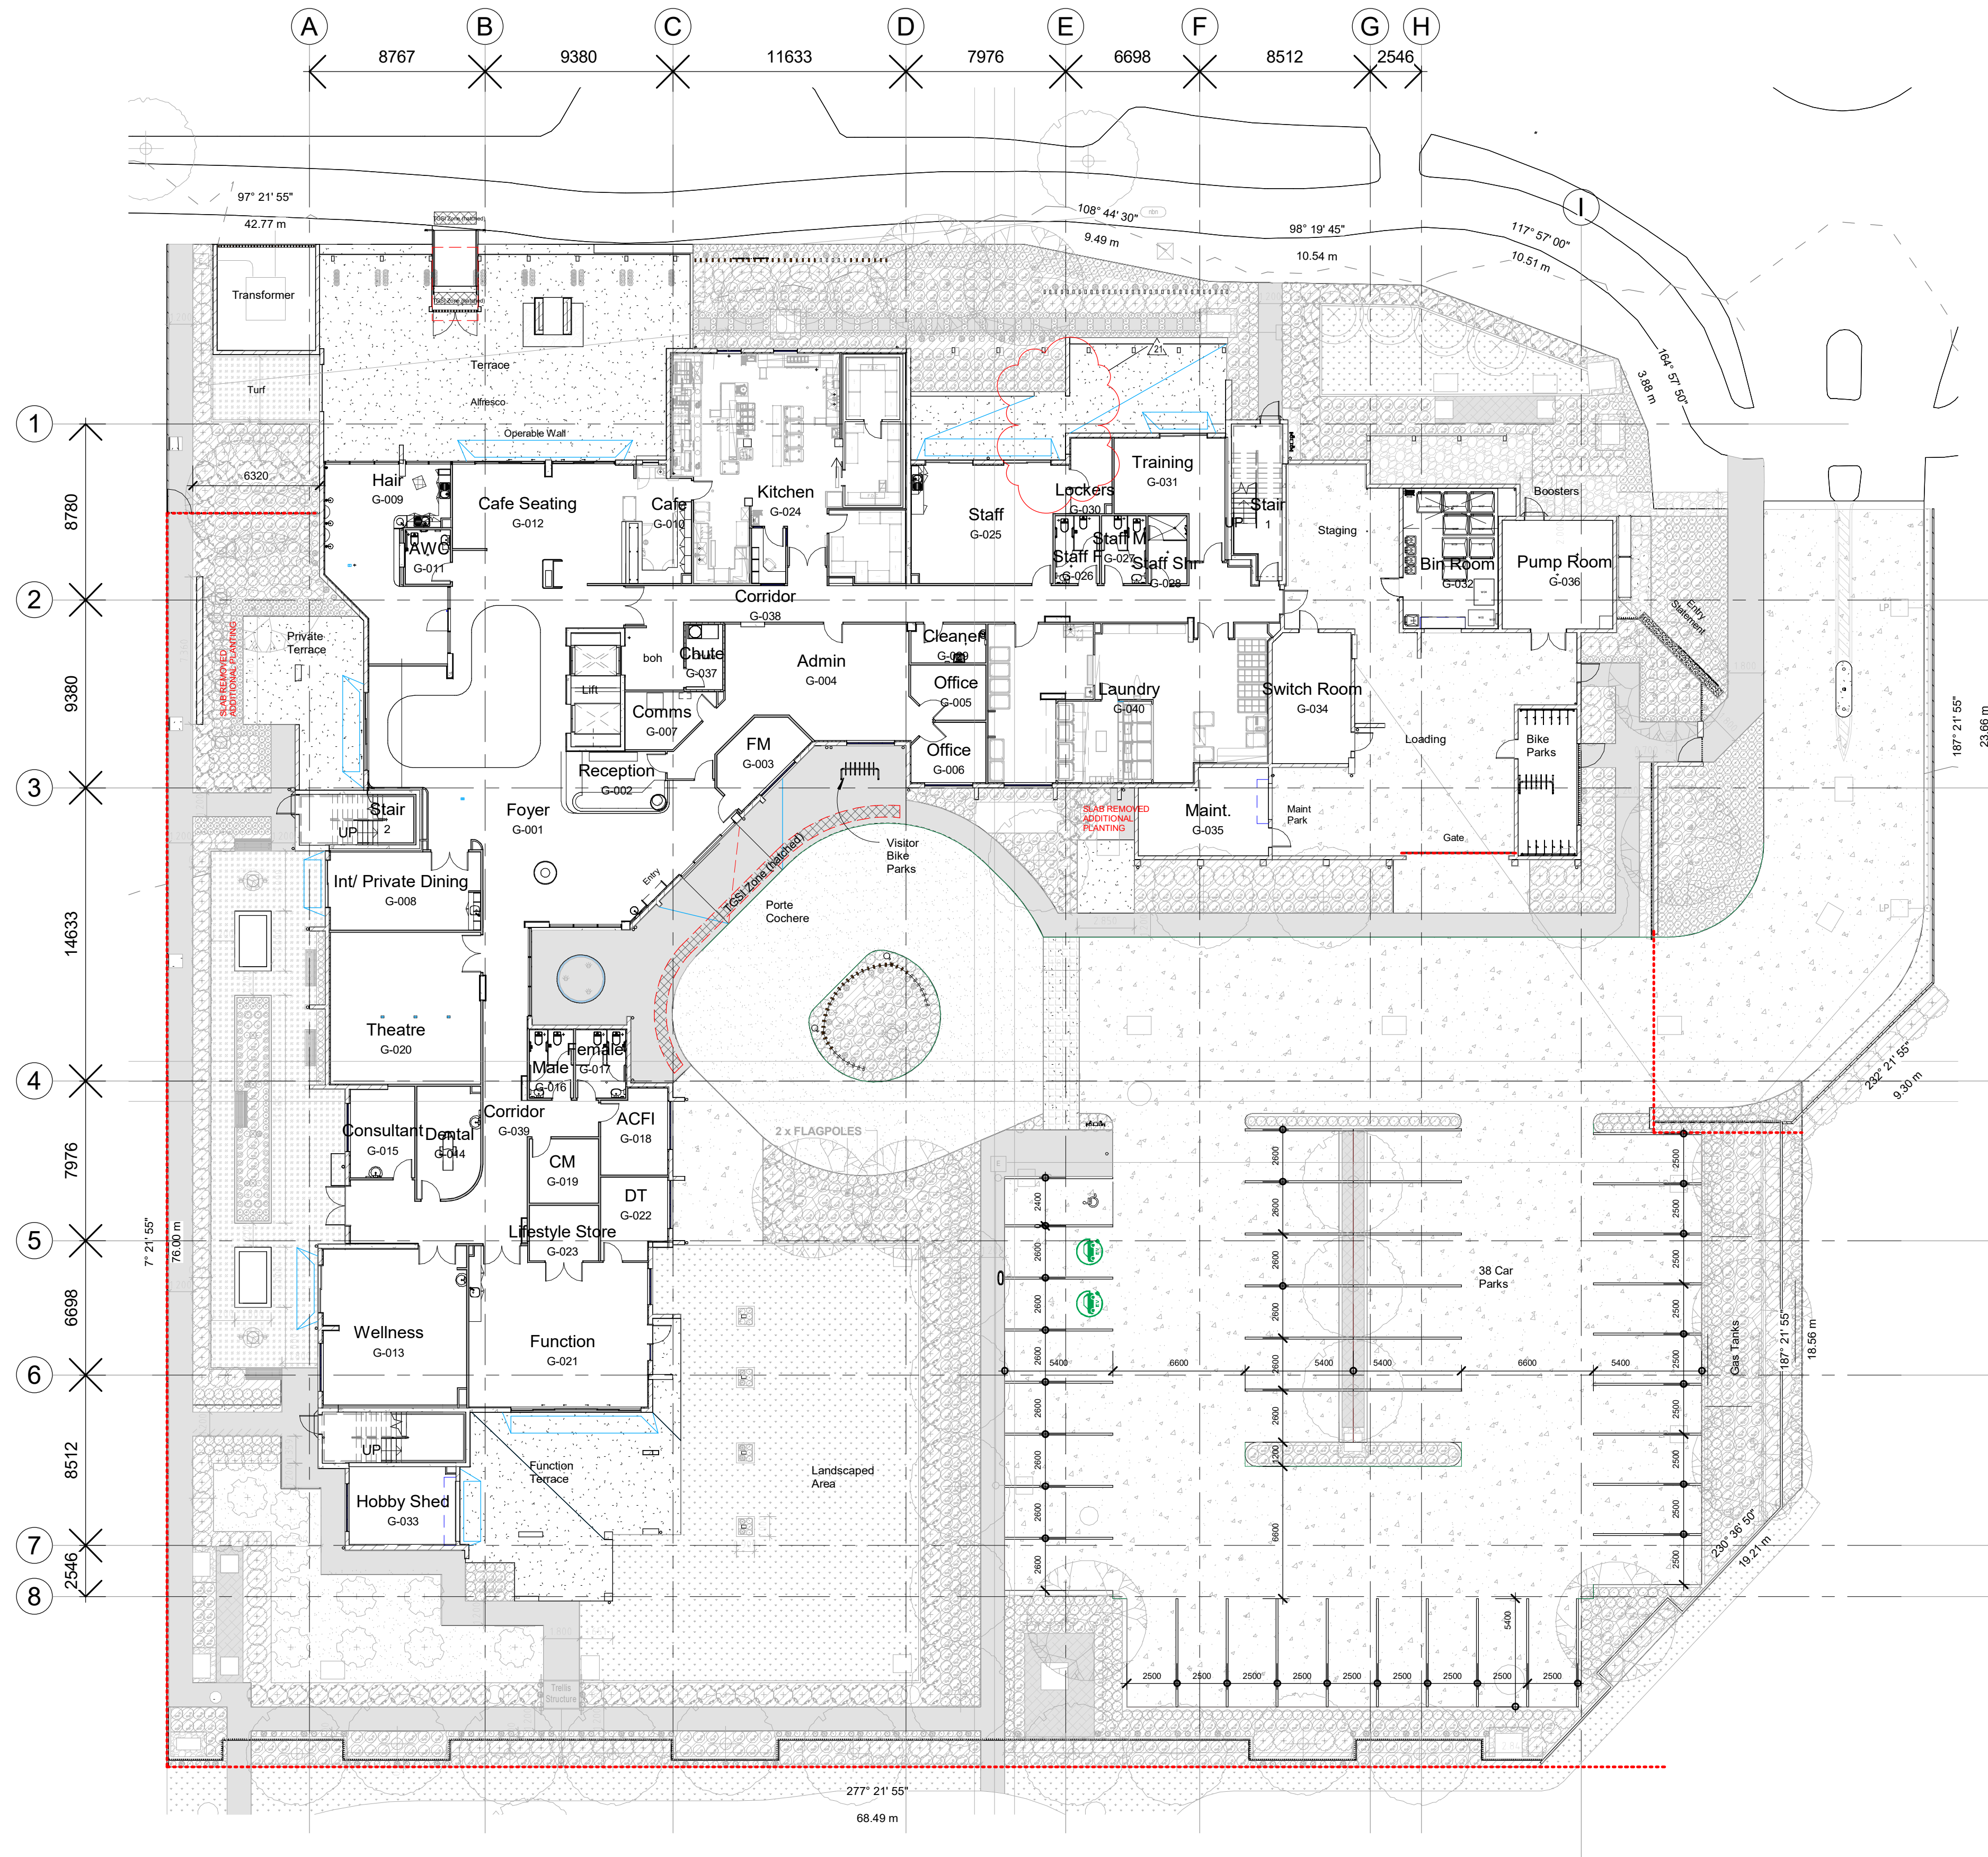

Project
Pelican Waters ACF

Client
Rockpool

21	10.03.23	Opening Between Training and Staff Patios
20	27.02.23	Traffic Island added for Intercom
19	21.02.23	L1-5 Stores Renumbered, Function Store Renamed
18	22.12.22	Carpark numbers remov'd, grnd south extend'd to show Gate G1/233, grnd north/west terrace ramp ad to street path, Admin/FM office access walls/doors repos.
17	02.12.22	Grnd walls doors & wall ben repos. for door circ. in consult, priv dining, admin offices & training rms. facilities ad & porte
16	19.10.22	Function rm tea making add
Issue	Date	Amendment

Drawing Title Overall Ground Floor Plan Scale 1 : 200 @ A1 original	Drawing Number 20-12- A-1.20
--	---------------------------------

The design and drawings for this project remains the copyright of MPC Architecture Pty. Ltd. ACN 637879228