



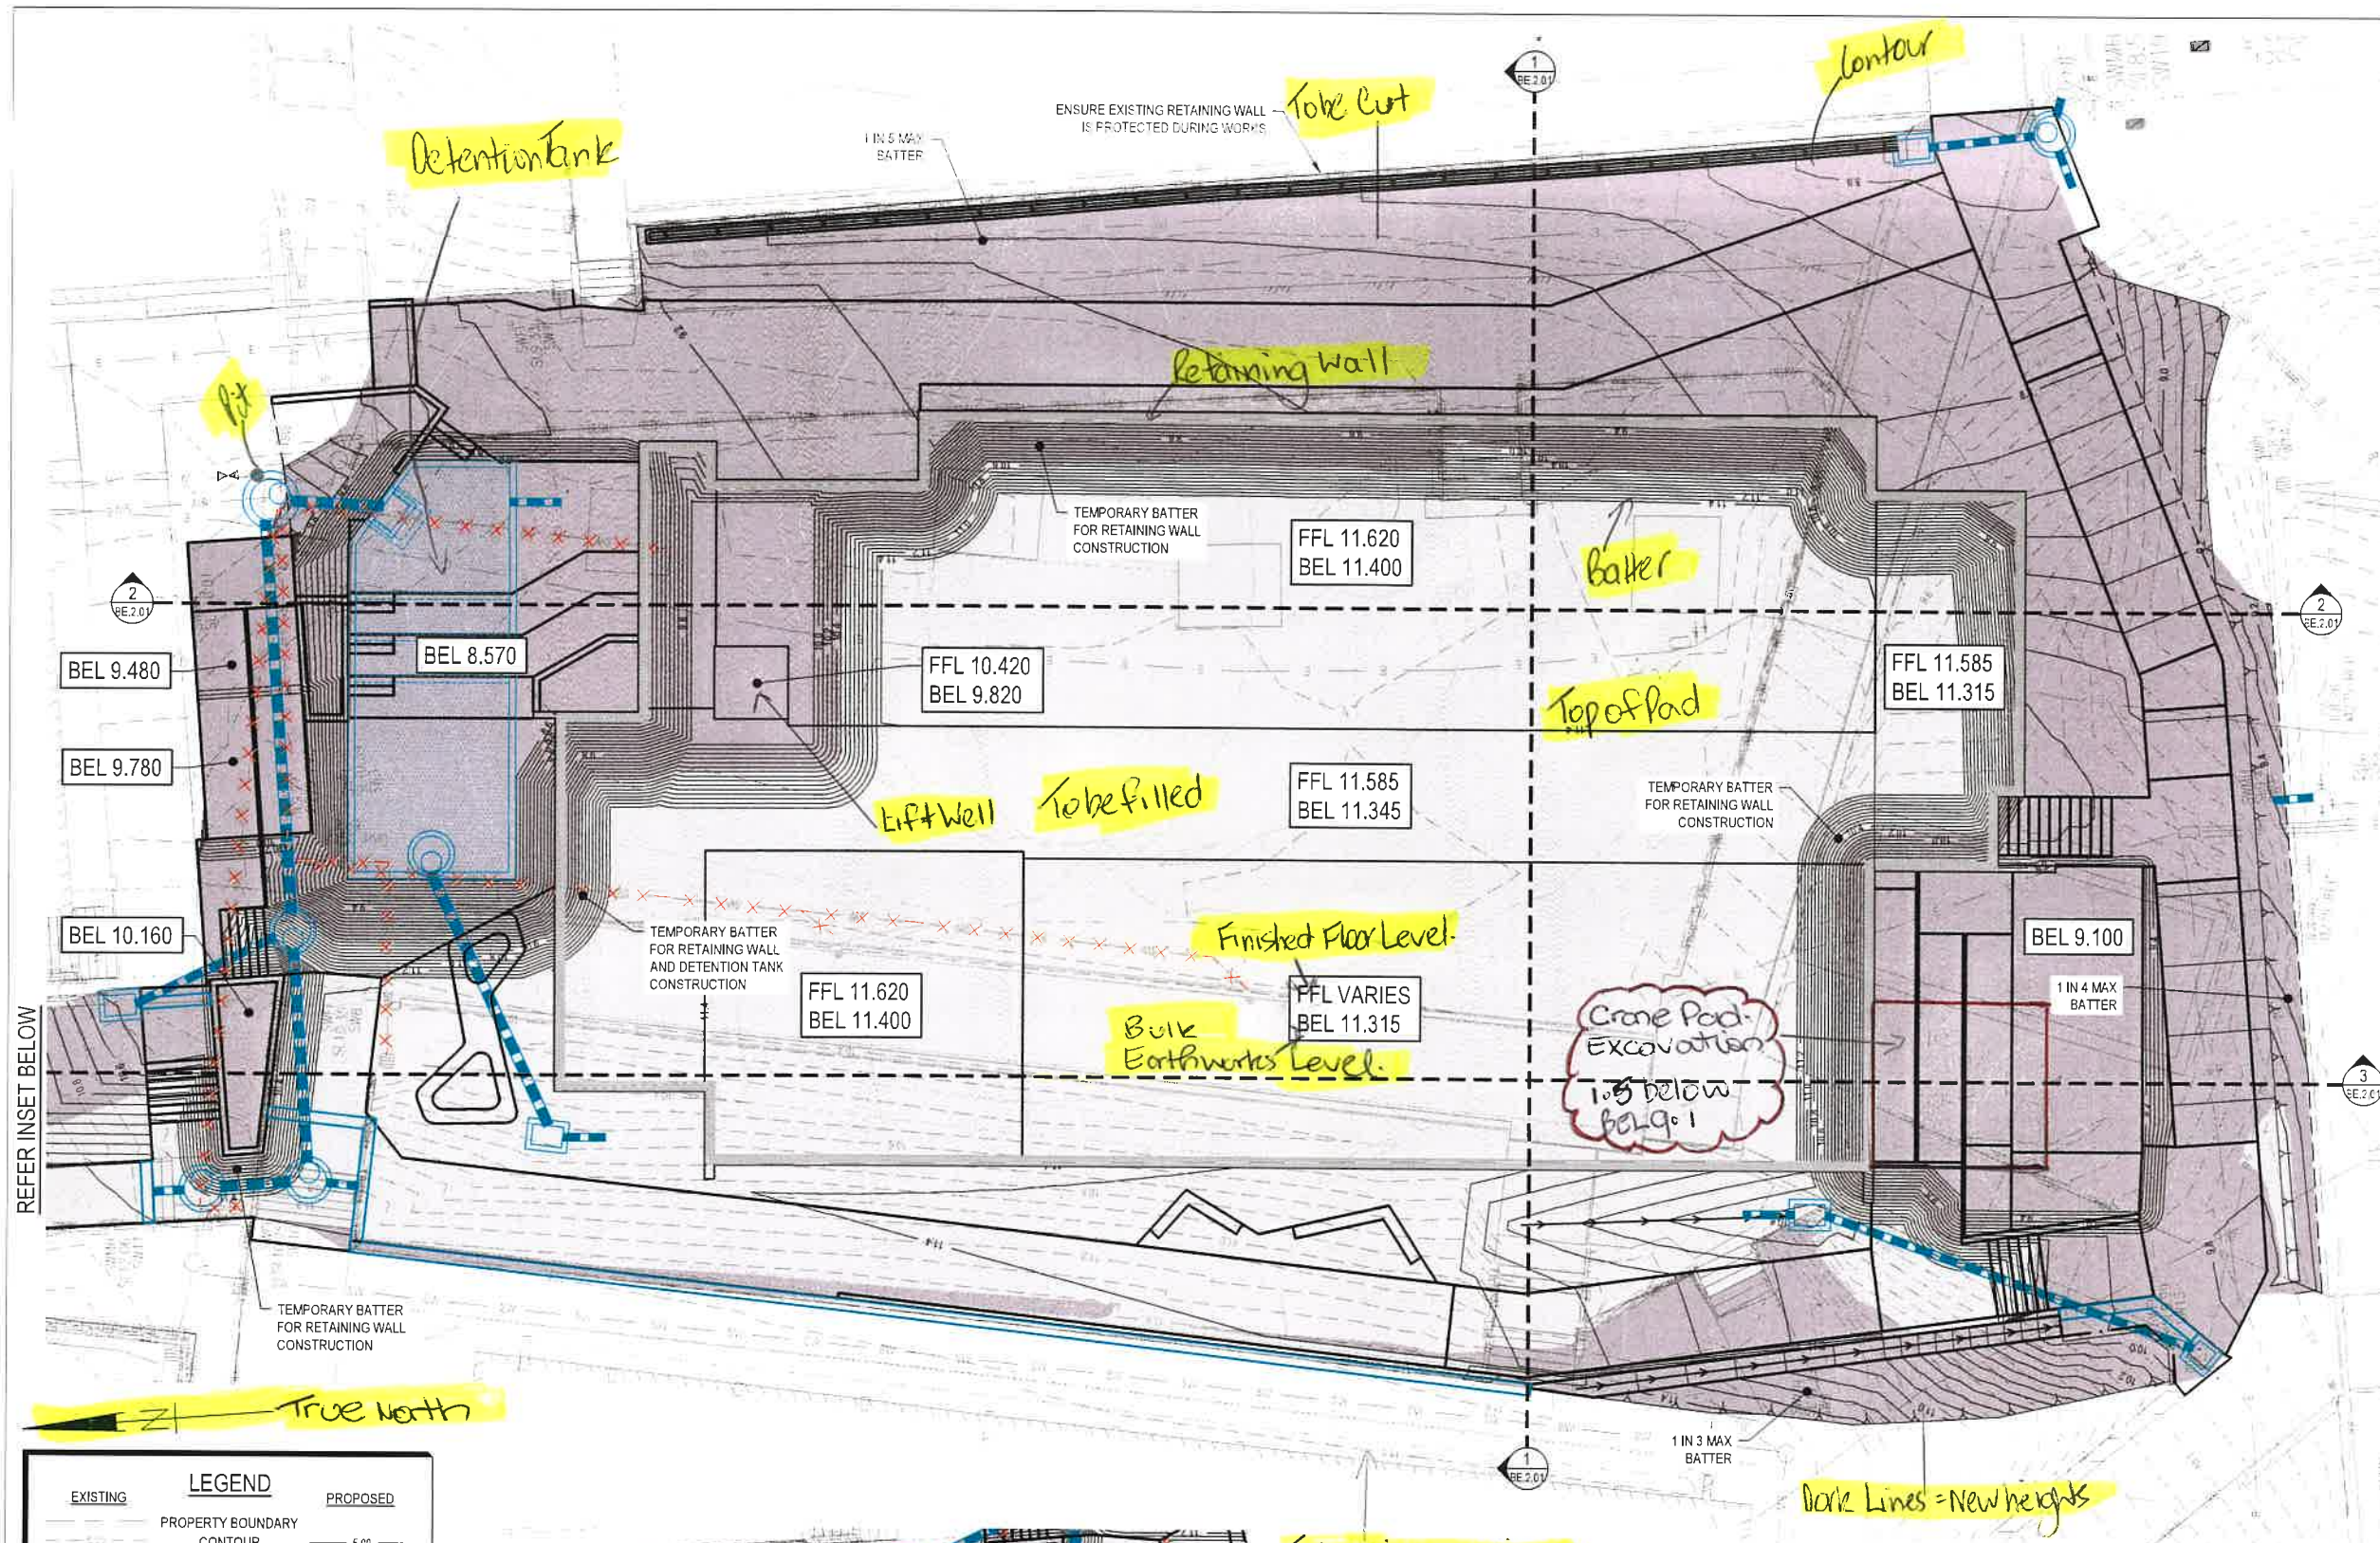

LEGEND	
EXISTING	PROPOSED
PROPERTY BOUNDARY	— 5.00 —
CONTOUR	— 5.00 —
BUILDING CONCRETE	— 5.00 —
EDGE OF BITUMEN	— 5.00 —
KERB	— 5.00 —
KERB AND CHANNEL	— 5.00 —
STORM WATER MAIN	— 5.00 —
WATER MAIN	— 5.00 —
SEWER MAIN	— 5.00 —
TELECOMMUNICATIONS	— 5.00 —
U/G ELECTRICITY	— 5.00 —
FENCE	— 5.00 —
TOP OF BATTER	— 5.00 —
FACE OF BATTER	— 5.00 —
TOE OF BATTER	— 5.00 —
SWALE DRAIN	— 5.00 —
SUBSOIL DRAIN	— 5.00 —
SERVICE TO BE REMOVED	— 5.00 —
FINISHED SURFACE LEVEL	— 5.00 —
STORM WATER STRUCTURE NUMBER	— 5.00 —
STORM WATER LINE NUMBER	— 5.00 —

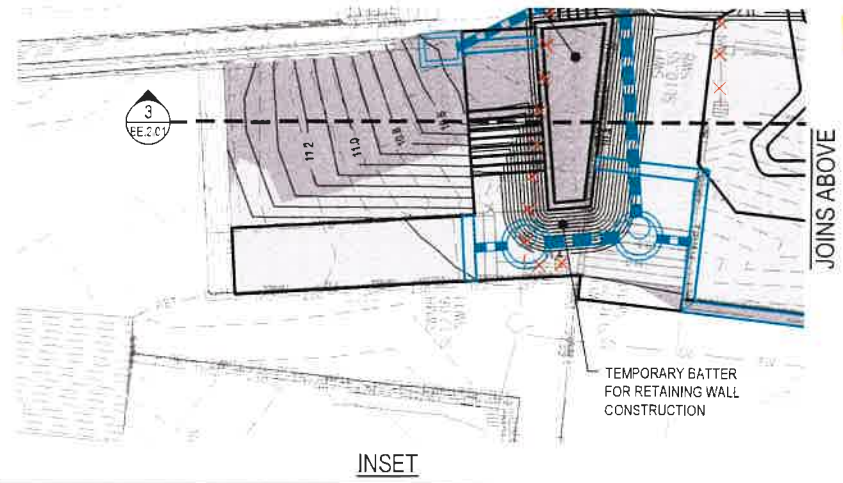

ANY FILL MATERIAL ENCOUNTERED SHOULD BE CONSIDERED UNCONTROLLED AND REQUIRING TREATMENT (I.E. EXCAVATE/CONDITION/REPLACE/COMPACT AS REQUIRED). THE DEGREE OF TREATMENT WORKS SHOULD BE DECIDED ON SITE BY SOIL SURVEYS ENGINEERING IN CONJUNCTION WITH OTHER RELEVANT PARTIES AT THE TIME OF THE CIVIL WORKS.

AMENDMENTS			
ISSUE	DATE	SUBJECT	AUTHORISED
1	10.06.21	ISSUED FOR CONSTRUCTION	N.D. LS
2	20.01.21	TENDER ISSUE	N.D. LS
3	16.12.20	ISSUED FOR COORDINATION	N.D. LS

DRAWINGS INDEXING SYSTEM	
FOR BUILDING AND ROBOT SERVICES - LOGIC2 USE ONLY	
☐ GEOMETRIC PLANS	☐ MISCELLANEOUS DETAILS
☐ CONSTRUCTION DETAILS	☐ OTHER
☐ ELEVATIONS	☐ PLAY STRUCTURES
☐ EXTERNAL WORKS	☐ ROOF PLAN
☐ RESULTS	☐ SECTION
☐ FLOOR PLAN	☐ SETOUT PLAN
☐ FURNITURE & EQUIPMENT	☐ SITE PLAN
☐ MATERIALS	☐ STANDARDS
☐ MASTER PLAN	



DEPARTMENT OF EDUCATION AND TRAINING

8i Architects
Suite 24, 200 Magill Road,
Torrance, QLD 4069
ph: (07) 3217 7100
web: www.8i.net.au
ABN 75 123 456 789

mpn consulting
PO BOX 200, 1000 MILES DRIVE, QLD 4069
ph: (07) 3217 7100
web: www.mpnconsulting.com.au
ABN 75 123 456 789

N.D.	N.D.
DRAWN	DRAWN
L.S.	10.06.2021
CHECKED	DATE
L.S.	10.06.2021
APPROVED	DATE

BALMORAL STATE HIGH SCHOOL
259 THYNNE ROAD,
BALMORAL QLD 4171


BULK EARTHWORKS PLAN SHEET 1

AS SHOWN		A1 SIZE	
WATER NUMBER	DATE	WATER NUMBER	DATE
8574	BE.1.01	1	

Drawing No.

Scale
0 1 2 3 4 5
SCALE 1:100 (A1) 1:200 (A3)

FOR CONSTRUCTION

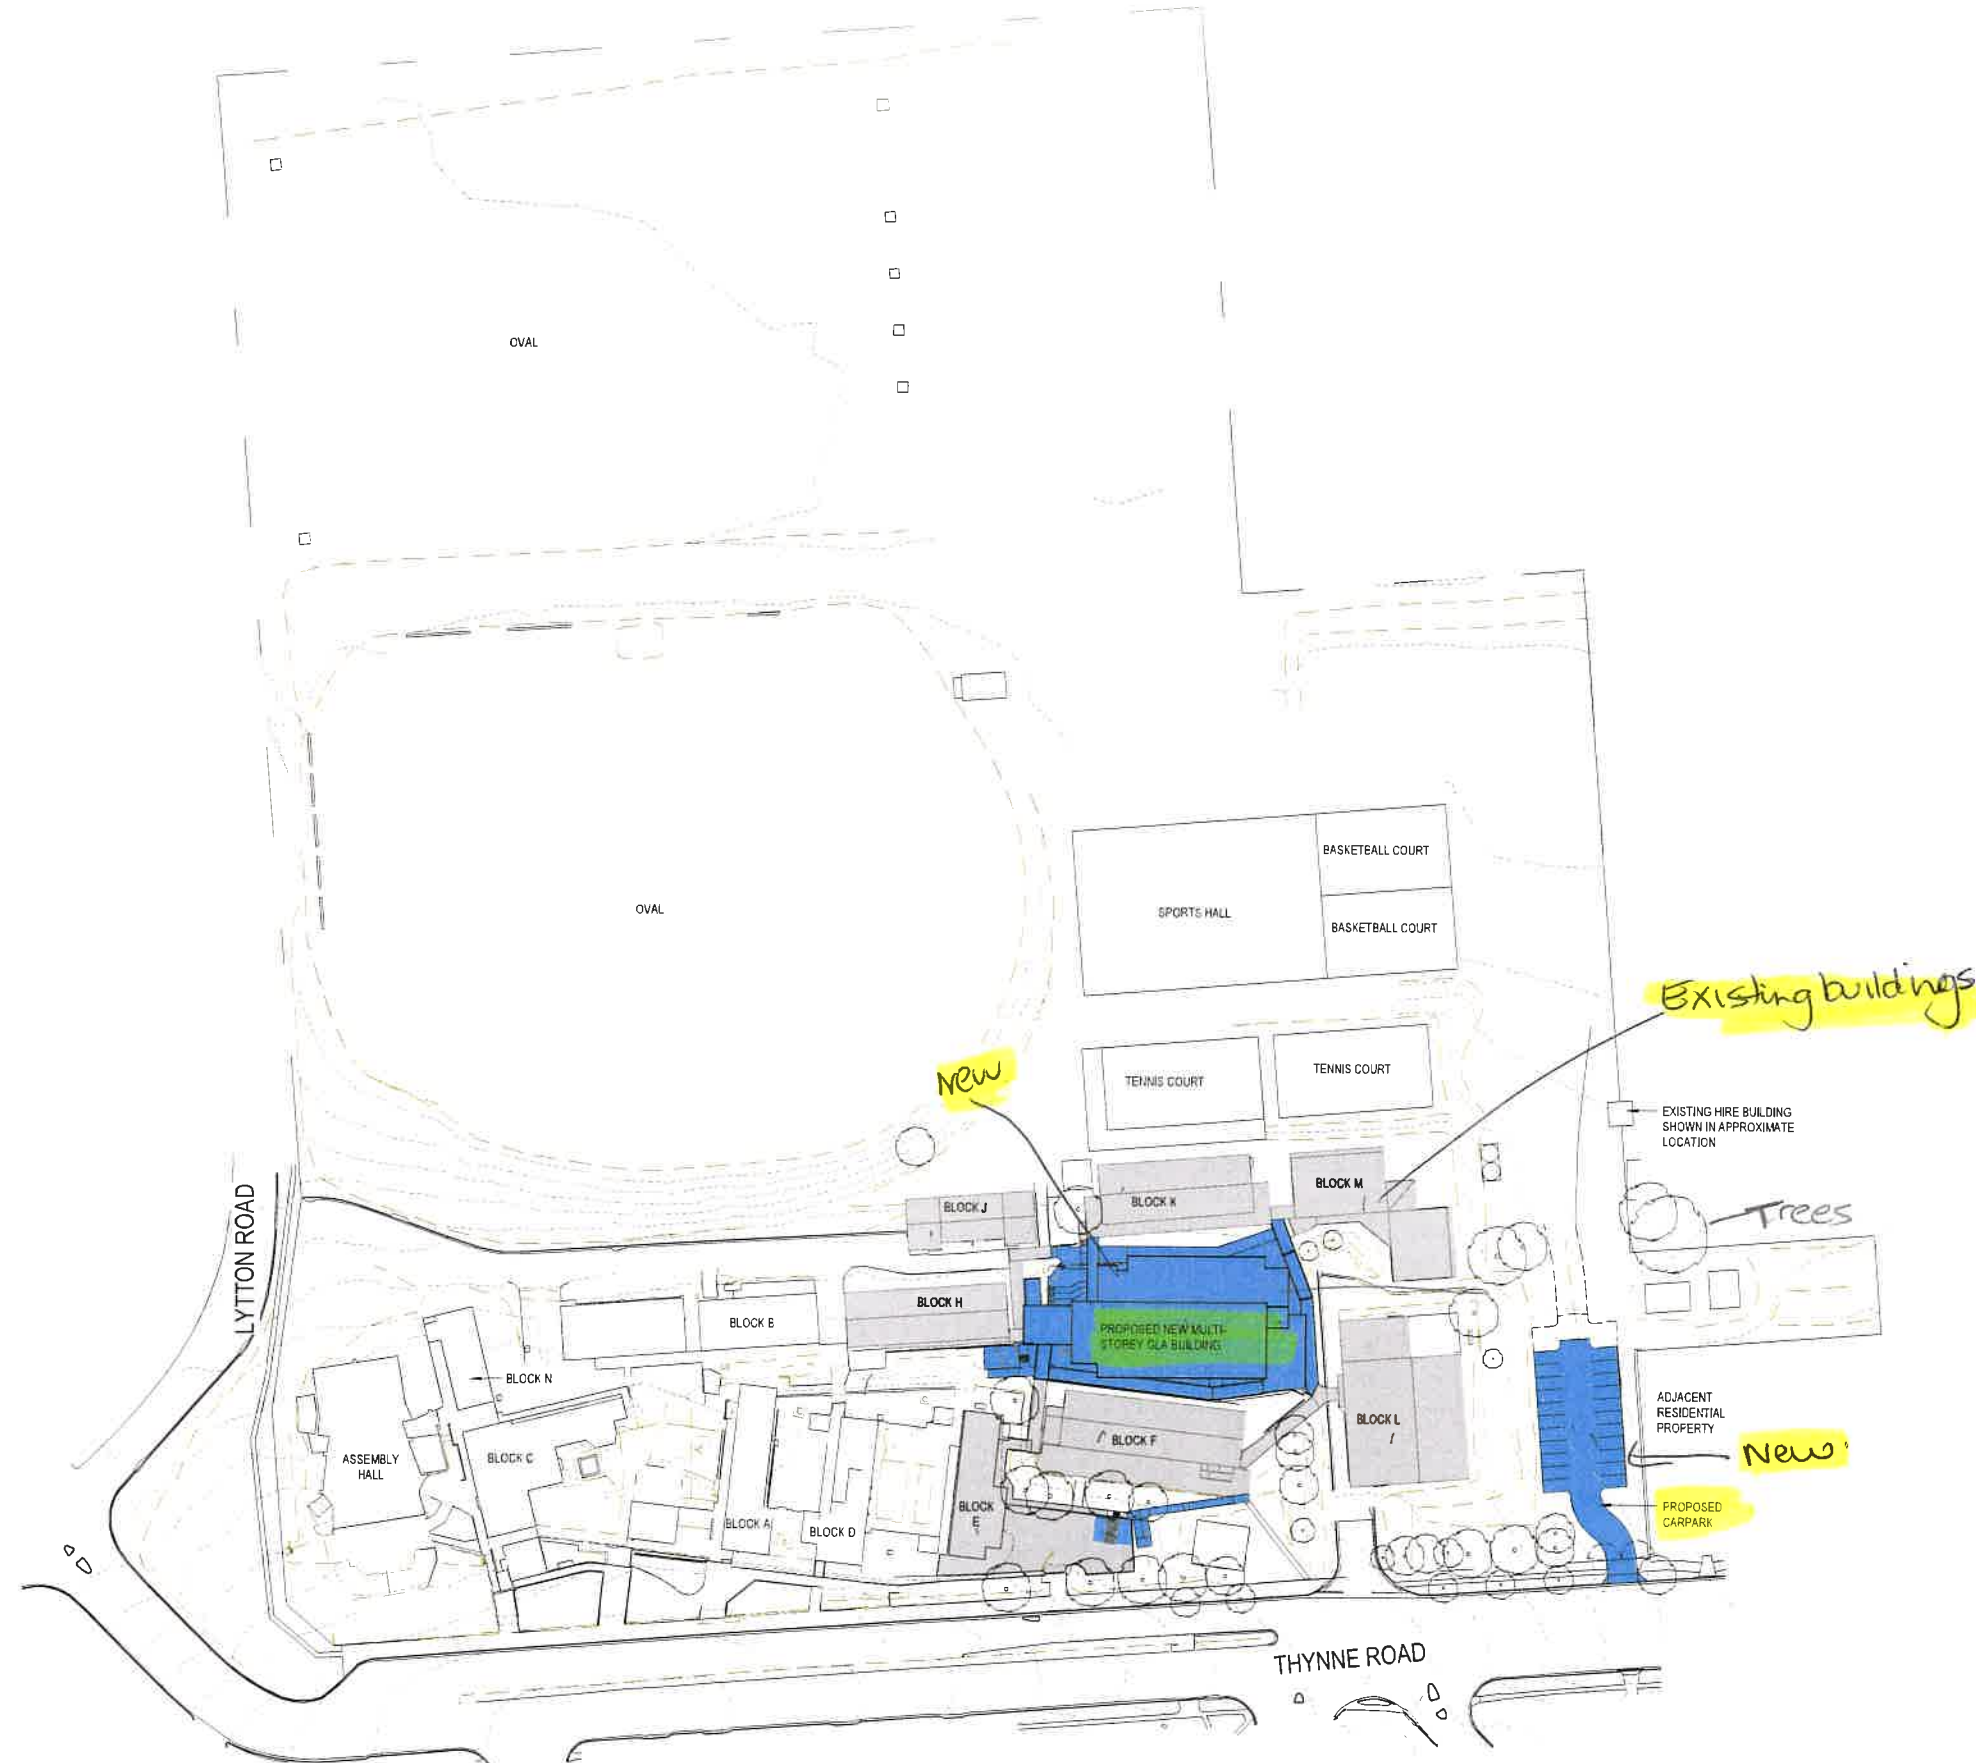

COPYRIGHT:
ALL RIGHTS RESERVED. THIS WORK IS COPYRIGHT AND CANNOT BE REPRODUCED OR COPIED BY ANY MEANS WITHOUT THE WRITTEN PERMISSION OF ARCHITECTS. ANY LICENSEE EXPRESS OR IMPLIED TO USE THIS DOCUMENT FOR ANY PURPOSE WHATSOEVER IS RESTRICTED TO THE TERMS OF THE AGREEMENT BETWEEN ARCHITECTS AND THE INSTRUCTING PARTY.


GENERAL NOTES:
IF IN DOUBT, ASK. DO NOT SCALE

KEY PLAN:

CODE	DESCRIPTION
------	-------------

EXTENT OF WORKS LEGEND

SYMBOL	DESCRIPTION
	PROPOSED
	EXISTING

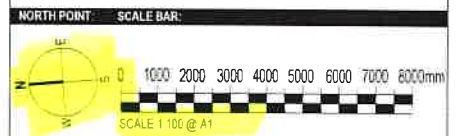

REVISION	AMENDMENT	APPROVED DATE
A	CO-ORDINATION ISSUE	JH 01.12.2020
B	ARCH CO-ORDINATION ISSUE	JH 01.01.2021
C	ISSUED FOR TENDER	SL 20.01.2021
D	CONSTRUCTION ISSUE	JH 07.06.2021

CPM
CONSTRUCTION PROJECT MANAGEMENT
SINCE 2000 - 2021

8i ARCHITECTS
A: SUITE 24, 200 MOGGILL ROAD, TARINGA, QLD 4066
P: (07) 3217 7100 W: www.8i.net.au ABN: 76 793 485 667

CONSTRUCTION ISSUE


PROJECT:
BALMORAL STATE HIGH SCHOOL - NEW MULTI-STOREY GLA BUILDING
259 THYNNE ROAD, BALMORAL, QLD 4171

CLIENT DETAILS:
DEPARTMENT OF EDUCATION

CLIENT PROJECT REFERENCE NUMBER: 34102X6

TITLE:
NEW GLA BUILDING - NEW GLA BUILDING - PROPOSED LOCALITY PLAN

DESIGNED BY	APPROVED BY	REVISION
XXX	XXX	D
PROJECT No.:	SCALE:	DO NOT SCALE
A2027	1:750 @ A1	A-00-010

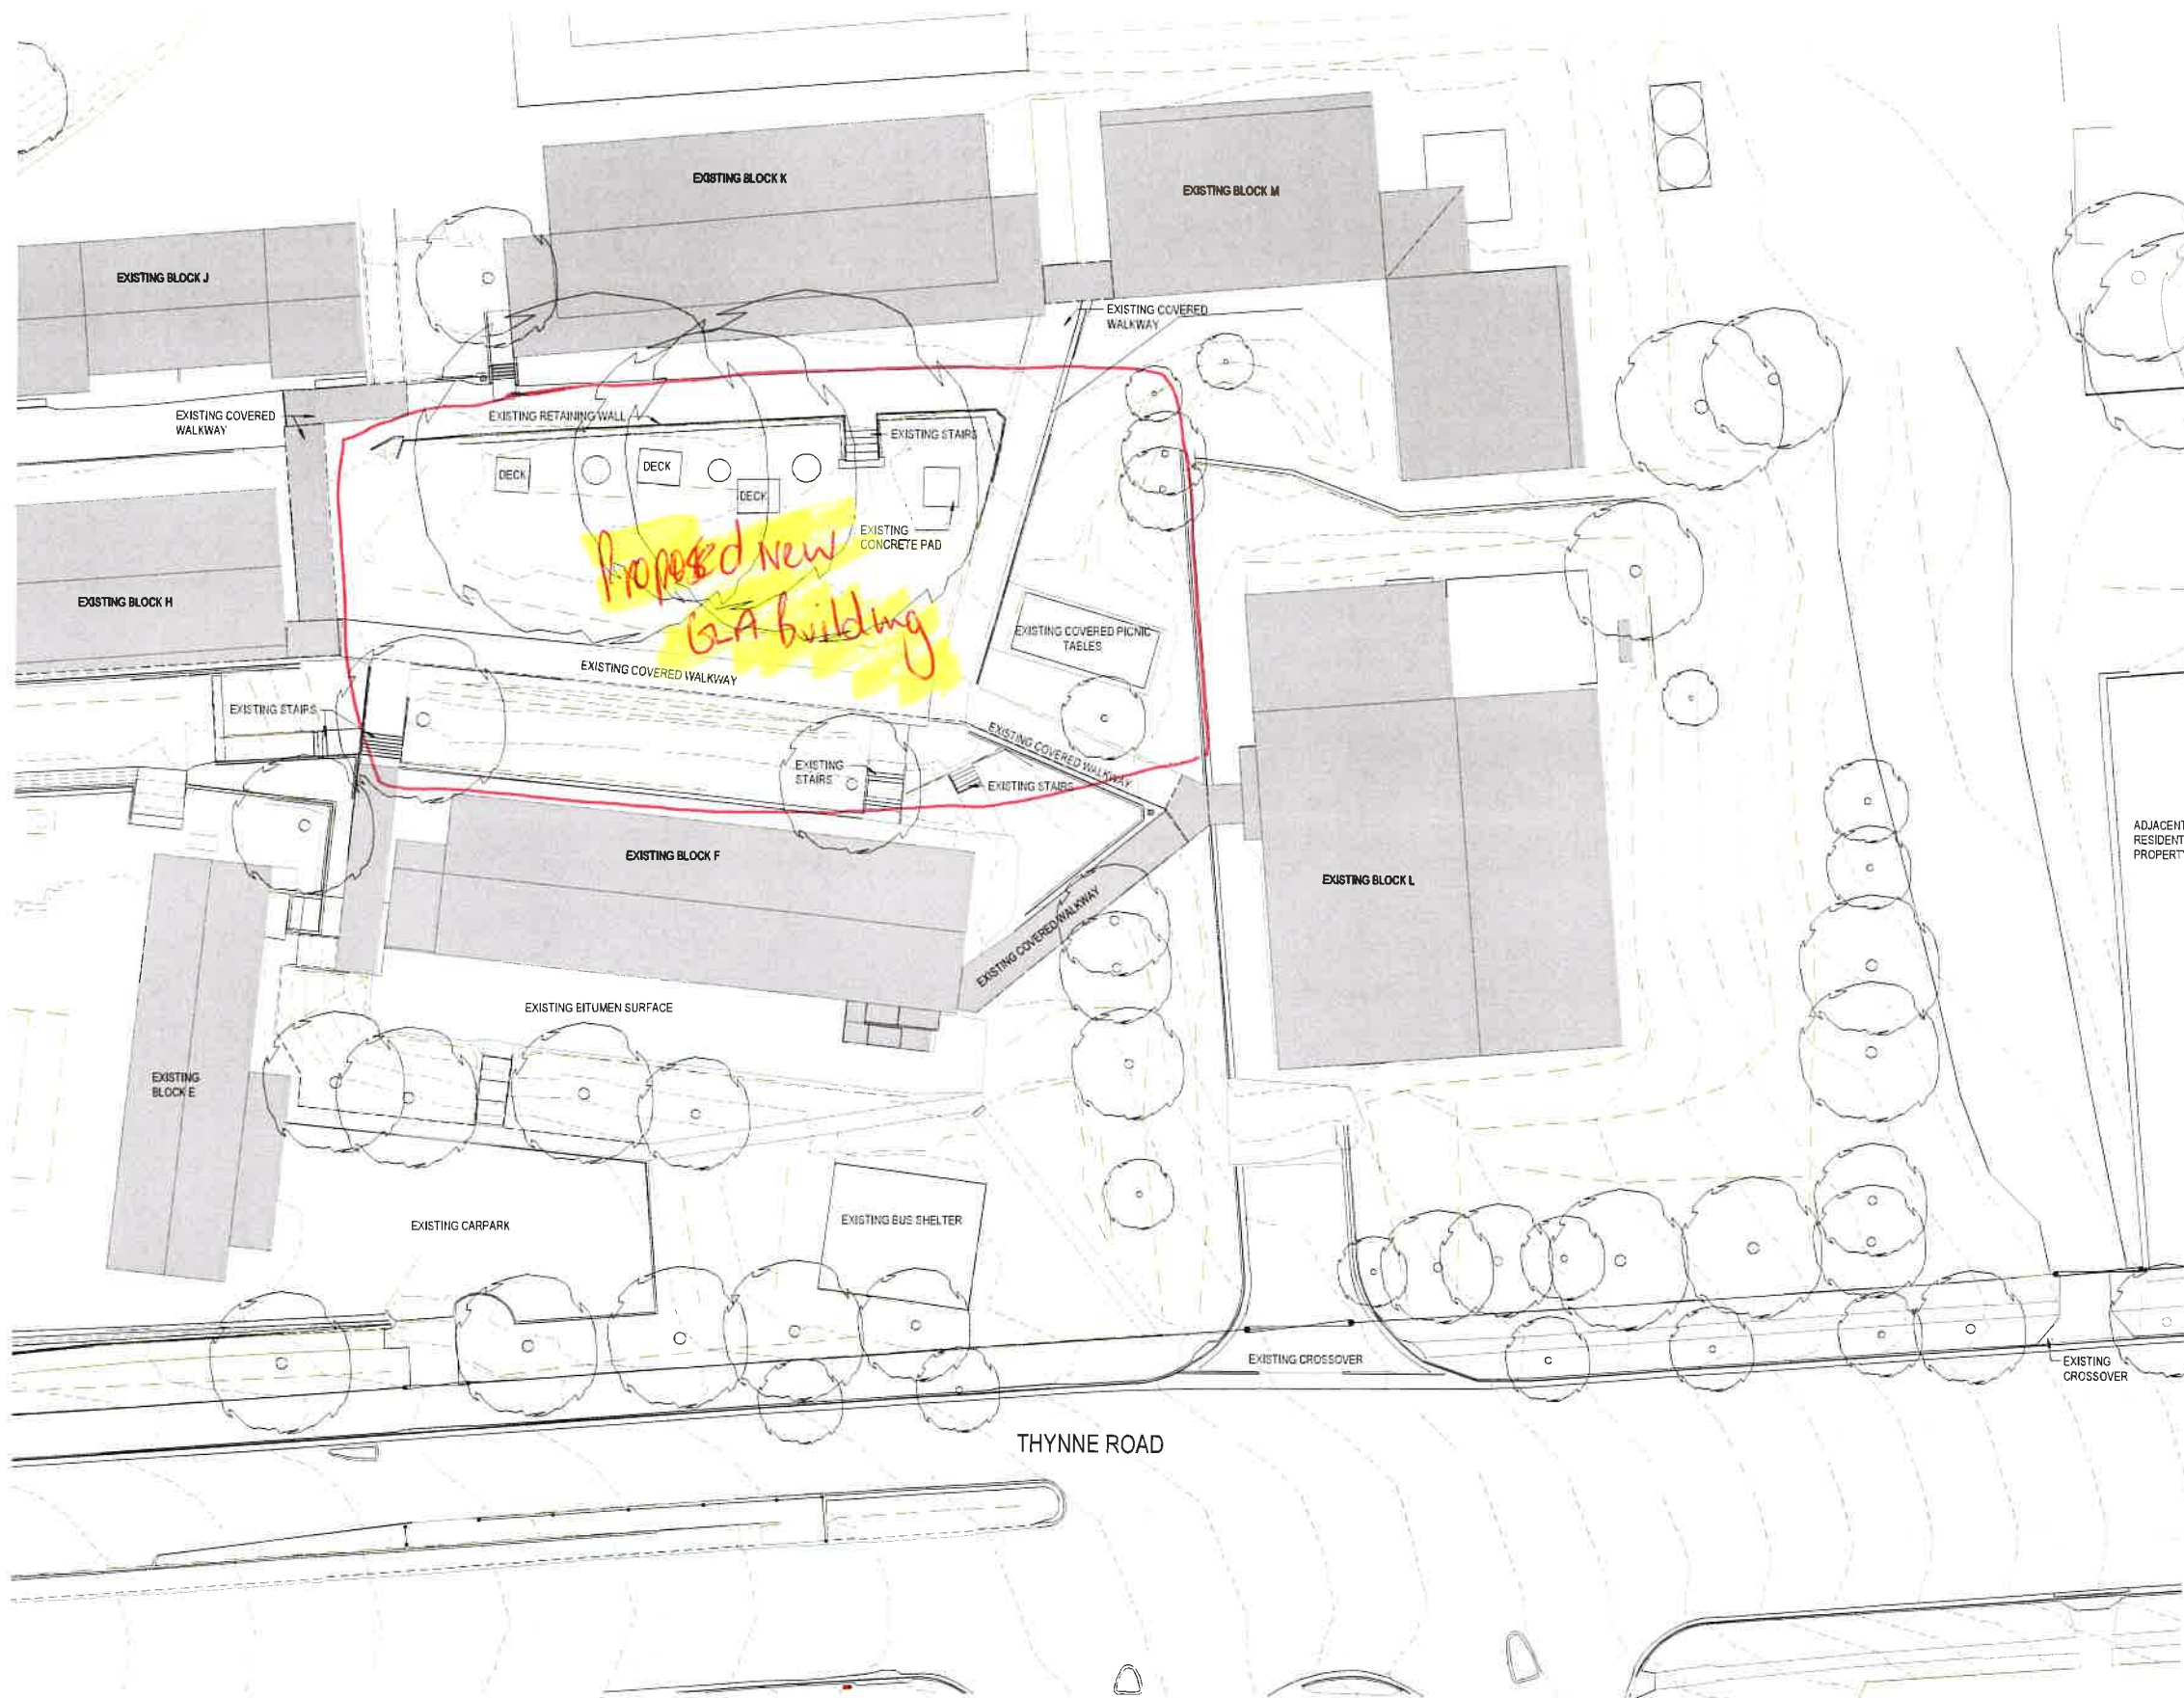


COPYRIGHT:
ALL RIGHTS RESERVED. THIS WORK IS COPYRIGHT AND CANNOT BE REPRODUCED OR COPIED BY ANY MEANS WITHOUT THE WRITTEN PERMISSION OF B.I. ARCHITECTS. ANY LICENSE EXPRESS OR IMPLIED TO USE THIS DOCUMENT FOR ANY PURPOSE WHATSOEVER IS RESTRICTED TO THE TERMS OF THE AGREEMENT BETWEEN B.I. ARCHITECTS AND THE INSTRUCTING PARTY.

GENERAL NOTES:
IF IN DOUBT, ASK. DO NOT SCALE

KEY PLAN:

KEYNOTE LEGEND

CODE DESCRIPTION

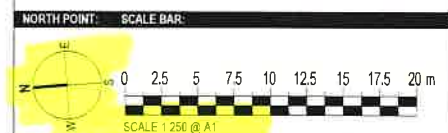

REVISION	AMENDMENT	APPROVED DATE
A	COORDINATION ISSUE	JH 21.12.2020
B	ARCH CO-ORDINATION ISSUE	JH 01.01.2021
C	ISSUED FOR TENDER	SL 29.01.2021
D	CONSTRUCTION ISSUE	JH 07.06.2021

CPM
CONSTRUCTION PROJECT MANAGEMENT
A: SUITE 24, 200 MOGGILL ROAD, TARINGA, QLD 4068
P: (07) 3217 7100 W: www.bi.net.au ABN: 76 793 485 967

8i ARCHITECTS
A: SUITE 24, 200 MOGGILL ROAD, TARINGA, QLD 4068
P: (07) 3217 7100 W: www.bi.net.au ABN: 76 793 485 967

PROJECT:
BALMORAL STATE HIGH SCHOOL - NEW
MULTI-STOREY GLA BUILDING
259 THYNNE ROAD,
BALMORAL, QLD 4171

CLIENT DETAILS:
DEPARTMENT OF EDUCATION

CLIENT PROJECT REFERENCE NUMBER: 24-100149

TITLE:
NEW GLA BUILDING - NEW GLA
BUILDING - EXISTING SITE PLAN

DESIGNED BY	APPROVED BY	REVISION
DRW: JH	APP: JH	D
PROJECT No.:	SCALE:	DO NOT SCALE
A2027	1 : 250 @ A1	A-00-020

CONSTRUCTION ISSUE




PLANS TO BE PRINTED IN COLOUR

COPYRIGHT:
ALL RIGHTS RESERVED. THIS WORK IS COPYRIGHT AND CANNOT BE REPRODUCED OR COPIED IN ANY MANNER WITHOUT THE WRITTEN PERMISSION OF ARCHITECTS. ANY UNLAWFUL COPIES OR IMPROPER USE OF THIS DOCUMENT FOR ANY PURPOSE WHATSOEVER IS RESTRICTED TO THE TERMS OF THE AGREEMENT BETWEEN ARCHITECTS AND THE INSTRUCTING PARTY.

GENERAL NOTES:
IF IN DOUBT, ASK. DO NOT SCALE
ALL DIMENSIONS SHOWN IN THIS DRAWING ARE TO FACE UNLESS OTHERWISE SPECIFIED.
THE SCALE OF THIS DRAWING IS 1:250 @ A1. THE SCALE OF ALL DIMENSIONS IN THIS DRAWING IS TO FACE UNLESS OTHERWISE SPECIFIED.

KEY PLAN:

KEYNOTE LEGEND	
CODE	DESCRIPTION

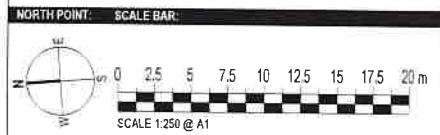

REVISION	AMENDMENT	APPROVED DATE
A	PRELIMINARY CONSULTANT ISSUE	JH 09.11.2020
B	PRELIMINARY ISSUE	JH 24.11.2020
C	PRELIMINARY ISSUE	JH 25.11.2020
D	CO-ORDINATION ISSUE	JH 21.12.2020
E	ARCH CO-ORDINATION ISSUE	JH 01.01.2021
F	ISSUED FOR TENDER	SL 28.01.2021
G	CONSTRUCTION ISSUE	JH 07.06.2021



A: SUITE 24, 200 MOGGILL ROAD, TARINGA, QLD 4068
P: (07) 3217 7100 W: www.bi.net.au ABN: 76 793 485 967



CONSTRUCTION ISSUE

PROJECT: BALMORAL STATE HIGH SCHOOL - NEW MULTI-STORY GLA BUILDING 259 THYNNE ROAD, BALMORAL, QLD 4171	
CLIENT DETAILS: DEPARTMENT OF EDUCATION	
CLIENT PROJECT REFERENCE NUMBER: 34153269	
TITLE: NEW GLA BUILDING - NEW GLA BUILDING - PROPOSED SITE PLAN	
DESIGNED BY: H1	APPROVED BY: XXY
DRAWN BY: XXY	APPROVED DATE: CCMMYY
PROJECT No.: A2027	SCALE: 1:250 @ A1
DO NOT SCALE	
SHEET NUMBER: A-00-030	
REVISION: G	