

GENERAL NOTES

(SITE SPECIFIC)

BUSHFIRE HAZARD REQUIREMENTS BAL12.5

- AS PER A.S.-3959 CONSTRUCTION OF BUILDINGS IN BUSHFIRE PRONE AREAS
- 1/. PROVIDE BAL COMPLIANT SCREENS WITH A MAXIMUM APERTURE SIZE OF 2.0MM TO ALL OPENING WINDOWS AND EXTERNAL HINGED DOORS IN ACCORDANCE WITH A.S. 3959 CLAUSE 5.5.1A
 - 2/. PROVIDE SARKING UNDER ROOF TILES, ANTICON UNDER SHEET ROOFING.
 - 3/. PROVIDE SPARK GUARDS WITH A MAXIMUM APERTURE SIZE OF 2.0MM TO ALL WEEP HOLES, ROOF & EAVE VENTS.
 - 4/. PROVIDE DOOR SEALS TO ALL EXTERNAL DOORS AND GARAGE SECTIONAL OVERHEAD DOOR.
 - 5/. PROVIDE FIRE RESISTANT CLADDING & TIMBER TO ALL EXPOSED LOCATION (WHERE APPLICABLE).
 - 6/. PROVIDE TOUGHENED GLASS (WHERE APPLICABLE).

REFER TO DETAIL SHEETS:

- QS-TYP-GARA-01

BRICK VENEER GARAGE DETAIL
- QS-TYP-MISC-04

FLASHING DETAILS
- QS-TYP-BEAM-01

TYPICAL TIMBER/STEEL BEAM DETAIL
- QS-TYP-WIND-05a

SUMMARY INFILLS ABOVE WINDOWS AND DOORS
- Q-TYP-MODE-12

FACADE DETAIL - MODE
- QS-TYP-CLAD-01

AXON CLADDING DETAIL
- QS-TYP-CLAD-10

SCREEN CLAD CEDAR LINING DETAIL
- QS-TYP-CLAD-16

EPS CLADDING DETAIL

REVISION TABLE				
REV	DATE	COMMENT	DR	CH
1	17.05.19	PRELIMINARY	SMX	CG5
2	23.08.19	PC2	PG4	JNE
3	12.09.19	HOUSE RE-SITE	RC2	-
4	18.12.19	CONTRACT	PG3	DRL
5	16.04.20	AMD FLOOR JOIST HT	AI3	-
6	15.06.20	V01	ROO	-
7	18.06.20	FC PLANS	ROO	JNE
8	-	-	-	-
9	-	-	-	-
0				
0				

OWNER: C. PAN & X. MA
LOT 801 KATE CIRCUIT
ROCHEDALE

JOB NO: 701444	MST VER: APRIL 2019
PERMIT No: 00060205	DWS: 4829
CONSTRUCTION DATE : 18.06.20 ROO	SHEET: 1A of 12

STANDARD NOTES:

- *WRITTEN DIMENSIONS TAKE PRECEDENCE OVER SCALE.
*FLOOR PLAN DIMENSIONS ARE TO FRAME SIZE ONLY.
- FRAMING
- ALL STRUCTURAL TIMBER FRAMING SIZES TO BE IN ACCORDANCE WITH A.S. 1684 NATIONAL TIMBER FRAMING CODE & OR ENGINEERS STRUCTURAL COMPUTATIONS.
 - FLOOR TO BE PREFABRICATED TO MANUFACTURERS SPEC. & ALLOW 300MM MIN' DEPTH TO ALLOW FOR SERVICES
 - SPACED & FIXED TO PROVIDE SUPPORT @ 450MM CRS.

- ROOF FRAMING
- PREFABRICATED ROOF TRUSSES TO MANUFACTURERS SPECIFICATIONS. PITCH AS SHOWN ON ELEVATIONS.
 - INTERNAL CEILING AREAS SPACED & FIXED AT 600MM MAX. CRS.
 - EXTERNAL CEILING AREAS SPACED & FIXED AT 450MM MAX. CRS.
 - SKILLION ROOF SPACED & FIXED AT 900MM MAX.; CRS.
 - GIRDER TRUSSES TO BE PLACED DIRECTLY OVER EXTERNAL WALL STUDS OR APPROVED LINTEL.

- WALL FRAMING
- EXTERNAL STUD WALLS 70MM TH, U.N.O. @ 600 MAX. CRS
 - INTERNAL STUD WALLS 70MM TH U.N.O. @ 600 MAX. CRS
 - ALL WINDOWS HEADS TO FINISH FLUSH WITH SOFFIT LINING U.N.O.
 - LINTEL SIZES TO ENGINEERS DESIGN
 - WALL BRACING, FIXING, TIE DOWNS, DURABILITY NOTES & ANY ADDITIONAL ENGINEERING REQ. TO BE AS PER ENGINEERS DETAIL

- GARAGE DOOR
- 2100MM GARAGE DOOR OPENING, FRAMING AT 2080MM AFFL
 - 2130MM GARAGE DOOR OPENING, FRAMING AT 2105MM AFFL
 - GARAGE DOOR OPENING > 2130MM, FRAMING 25MM BELOW OPENING DIMENSION

CLADDING

- ROOF CLADDING/PLUMBING
- CLADDING AS SPECIFIED ON ELEVATIONS
 - SELECT COLORBOND FASCIA & GUTTER
 - RAINHEADS / DOWNPIPES TO BE CONNECTED TO U/G DRAINAGE

- INTERNAL CEILING/WALL - GENERAL.
- CEILING 'DIRECT FIX' 10MM UNISPAN PLASTERBOARD (OR APPROVED EQUIVALENT) U.N.O.
 - WALLS TO BE 10MM PLASTERBOARD U.N.O.

- EXTERNAL CEILING/WALL - GENERAL.
- CEILINGS 'DIRECT FIX' 10MM UNISPAN (OR APPROVED EQUIVALENT) PLASTERBOARD U.N.O.
 - BRICK GAUGE TO SUIT WINDOW HEAD HEIGHT.
 - PROVIDE FC. SHEET INFILL ABOVE SIDE & REAR ELEVATION WINDOWS & DOORS WHERE INDICATED BY HATCHING, TO WALLS WITH FACE BRICK OR BAG & PAINT FINISH. USE BLUEBOARD INFILL (EPS WHERE APPLICABLE) WHEN SELECTED RENDER FINISH TO BRICKWORK. REFER TO STD INFILL DETAIL SUMMARY "QS-TYP-WIND-05A".
 - USE F.F.L. FOR DATUM OF WALL BRICK COURSES
 - A.J. - DENOTES BRICKWORK ARTICULATION JOINTS. REFER TO ENGINEERS SLAB DESIGN &/OR NCC 3.3.1.8 FOR FULL HEIGHT MASONRY ARTICULATION JOINT LOCATIONS.
 - ALL PARAPET WALLS TO BE PROVIDED WITH COLORBOND METAL CAPPING/FLASHING (50MM MIN' LAP TO ALL JOINS WITH CONTINUOUS SILICON SEAL BETWEEN & 30MM MIN' VERTICAL OVERHANG.)
 - PROVIDE CAVITY FLASHING & WEEP HOLES ABOVE LOWER STOREY OPEN.
 - RENDERER IS TO ENSURE WINDOW & DOOR OVERFLOW DRAINAGE HOLES ARE KEPT FREE OF RENDER & ARE NOT BLOCKED, IF RENDERED.

- SOFFIT DETAIL
- 4.5MM FC SHEET (U.N.O.)
 - SPECIFIED EAVE WIDTH, MEASURED FROM FACE OF BRICK.
 - FOR BRICKWORK: ADD 160MM TO EAVE WIDTH FROM FRAME IN LIGHTWEIGHT CLAD AREAS.
 - FOR HEBEL: ADD 115MM TO EAVE WIDTH FROM FRAME IN LIGHTWEIGHT CLAD AREAS. DISREGARD (PACKING/ CLADDING).

BRICK PIERS/COLUMNS/POSTS

- PROVIDE BALCONY/ PORTICO &/OR ROOF SUPPORT WITH ENCASED SLIP JOINT SHS POSTS (FULL LENGTH U.N.O.) CHEM-SET TO CONCRETE FOOTING TO ENGINEERS DETAIL
- HEADER COURSE TO TOP OF ALL BRICK PIERS LOWER THAN SOFFIT LINE U.N.O.
- USE 330MM BELOW FFL FOR DATUM OF PIER BRICK COURSES
- REFER TO 'Q-TYP-POST TYPES' FOR SHS POSTS DETAILS

TERMITE PROTECTION

- PROVIDE TERMITE MANAGEMENT SYSTEM DEEMED TO SATISFY A.S. 3660.1

STEPS/STAIRS & BALUSTRADES

- ALL STEPS MUST COMPLY WITH NCC 3.9.1.
- BARRIERS & HANDRAILS MUST COMPLY WITH NCC 3.9.2.

WET AREAS

- WATERPROOFING OF WET AREAS TO COMPLY WITH A.S. 3870 & NCC 3.8.1.
- WALL LINING TO WET AREAS TO BE 6MM VILLABOARD U.N.O..
- CEILING 'DIRECT FIX' 10MM UNISPAN (OR EQUIVALENT) PLASTERBOARD.
- ALL WALL TILING HEIGHTS ARE NOMINAL, AND TO BE ADJUSTED ON SITE TO SUIT. SHOWER TILING TO EXTEND MIN. 20MM ABOVE SCREEN.

GLAZING

- WINDOW HEAD HEIGHT DIMENSION GENERALLY TAKEN TO THE NEAREST CORRESPONDING BRICK COURSE.
- WIN. SUPPLIER TO SUPPLY COVER BOARDS TO ALL CORNER WIN. U.N.O.
- ALUMIN. SLIDING WIN. & DOORS TO SIDE & REAR ELEVATIONS U.N.O.
- ALL GLAZING TO COMPLY WITH A.S. 1288 GLASS IN BUILDINGS, & WITH A.S. 4055 FOR WIND LOADING
- ALL WINDOWS WITH A SILL HEIGHT OF 2M OR MORE ABOVE GROUND LEVEL SHALL BE RESTRICTED TO BE UNOPENABLE BEYOND 125MM, TO COMPLY WITH NCC 3.9.2.5 REQUIREMENTS (U.N.O.)

ENERGY EFFICIENCY NOTES

- PROVIDE BULK CEILING INSULATION AS PER STD SPECIFICATIONS (U.N.O.).
- PROVIDE EXTERNAL WALL INSULATION AS PER STD SPECIFICATIONS (U.N.O.)
- PROVIDE WEATHER STRIPPING TO ENTRY & LAUNDRY DOORS.
- SEALED GAPS AROUND WINDOWS & EXTERNAL DOORS TO BE INSTALLED IN ACCORDANCE WITH NCC 3.5.4.6 & A.S. 2904.

MISCELLANEOUS

- ALL HWU'S TO BE AS NOMINATED.
- FLUES FOR ALL HEATERS (WHERE APPLICABLE) ARE TO BE INSTALLED TO MANUFACTURERS SPECIFICATIONS
- ALL WATER CLOSET DOORS TO BE REMOVABLE IN ACCORDANCE WITH NCC 3.8.3.
- ALL PLUMBING, DRAINAGE & ASSOCIATED WORKS TO COMPLY WITH THE PLUMBING CODE OF AUSTRALIA, NCC & A.S. 3500
- PROVIDE MINIMUM 125mm SLOTTED GUTTERS WITH APPROVED OVERFLOW SPACERS
- ALL PLIABLE MEMBRANES TO COMPLY AND BE INSTALLED IN ACCORDANCE WITH NCC 3.8.7.2, A.S. 4200.1 & A.S. 4200.2.
- ALL EXHAUST FANS TO BE DUCTED EXTERNALLY TO EAVE VENT OR WALL VENT, AND COMPLY WITH NCC 3.8.7.3.

CONCRETE SLAB ON GROUND

- CONCRETE SLAB TO ENGINEERS DETAIL

STEEL FRAMING REQUIREMENTS (WHERE APPLICABLE):

- 70MM STEEL FRAME & TRUSSES REQUIRING THE ISSUE OF A SIGNED COMPLIANCE CERTIFICATE FOR THE BUILDING DESIGN - FORM 15 UPON COMPLETION AND PRIOR TO FINAL CERTIFICATION
- STEEL FRAMES AND TRUSSES TO COMPLY WITH:
- AS/NZS 1170.0 STRUCTURAL DESIGN ACTIONS: PART 0:GENERAL PRINCIPLES
- AS/NZS1170.1 STRUCTURAL DESIGN ACTIONS: PART1: PERMANENT, IMPOSED AND OTHER ACTIONS
- AS/NZS 4600 COLD-FORMED STEEL STRUCTURES
- AS4055 WIND LOADS FOR HOUSING
- AS4100 STEEL STRUCTURES CODE
- AS 3623 DOMESTIC METAL FRAMING
- AS 3566.1 SELF DRILLING SCREWS

NOTE:
FLUSH EAVE UNO.

NOTE: PROVIDE CONCEALED WC "IN WALL"
CISTERN, WITHIN 90mm DEEP WALL FRAME
(U.N.O.) TO P'DR 1, ENS WC & BATH.

NOTE: CENTRE ALL WINDOWS & EXTERNAL DOORS
INTERNALLY TO ROOM (U.N.O.) INTERNAL HINGED
DOORS TO BE CENTRED TO THE HALLWAY

NOTE: PROVIDE BUSHFIRE HAZARD REQUIREMENTS

NOTE:
PROVIDE BLUE H2-F TREATED TIMBER FRAME &
TRUSSES

NOTE:
2340mm HIGH INTERNAL DOORS THROUGHOUT U.N.O.

NOTE:
PROVIDE SELECTED HOME NETWORK PACKAGE.

NOTE:
PROVIDE 3 PHASE POWER SUPPLY

NOTE:
PROVIDE FULLY DUCTED REVERSE CYCLE
AIR-CONDITIONING SYSTEM

NOTE:
PROVIDE CONNECTION TO NATURAL GAS SUPPLY

NOTE:
PROVIDE NO CORNICE & FULL HEIGHT TILING TO
ENSUITE 1,2,5,BATH & POWDER ROOM .

AREAS:		GARAGE:	3938 SQM
GRD FLR:	194.89 SQM	O'DOOR RM:	19.14 SQM
FIRST FLR:	248.12 SQM	PORTICO:	1.22 SQM
SUBTOTAL:		TOTAL:	502.75 SQM
			54.12 SQM

DESIGN: **WATERFORD 53**
FACADE: **MODE** CEILING: **30, R**
GARAGE: **DOUBLE**

FLOOR PLAN

METRICON HOMES OWNS COPYRIGHT IN THIS DRAWING.
UNAUTHORISED USE, REPRODUCTION OR ADAPTION IS
FORBIDDEN AND WILL BE PROSECUTED.

DESIGNER 

BY METRICON

Suite 20 Level 2 Riverwalk Place, 238 Robina Town Centre Drive,
Robina, QLD Tel: 07 5501 7200 Fax: 07 5562 2194.
Metricon Homes QLD Pty Ltd is licensed under the QBCC Act 1991
(QBCC Licence 40992), NSW Builders License 36654C.
COPYRIGHT 2009 reproduction forbidden. Unauthorised use, reproduction or
adaption is forbidden and will be prosecuted.


OWNER: **C. PAN & X. MA**
LOT 801 KATE CIRCUIT
ROCHEDALE


JOB NO: **701444** MST VER: **APRIL 2019**

PERMIT No: **00060205** DWS: **4829**


CONSTRUCTION SHEET:
DATE: **18.06.20** ROO 2 of 12

GROUND FLOOR PLAN 1:100

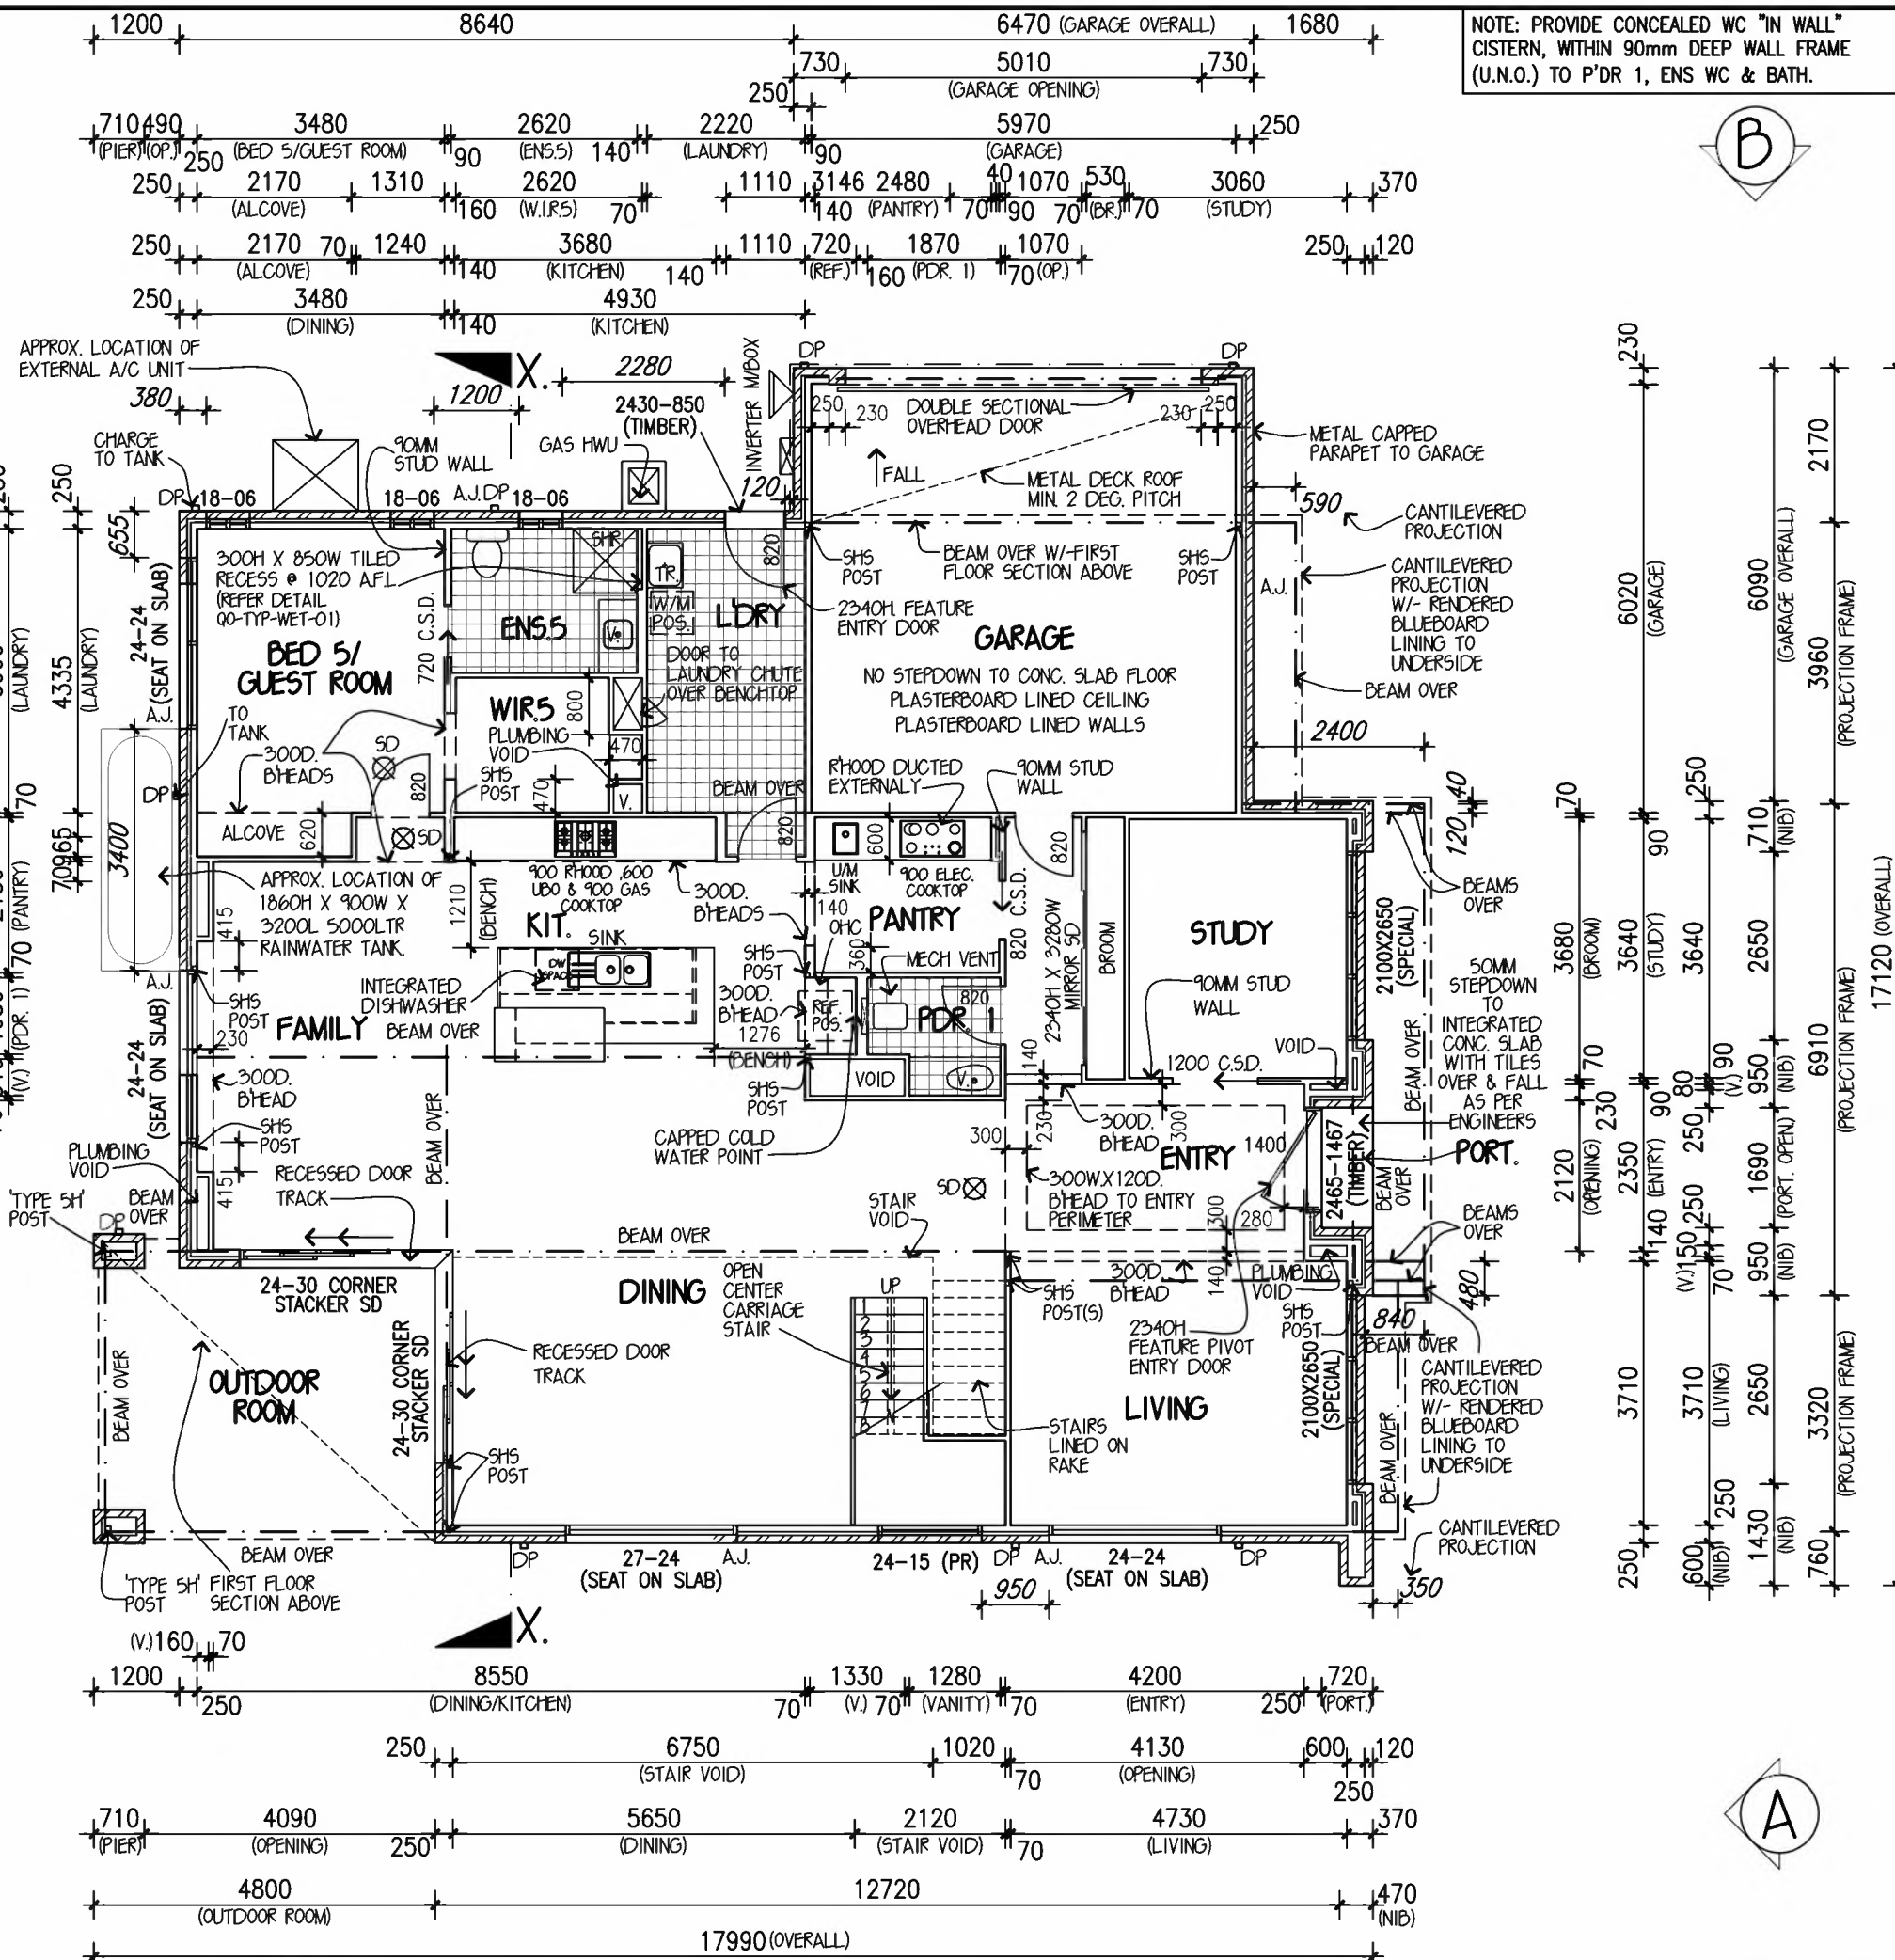


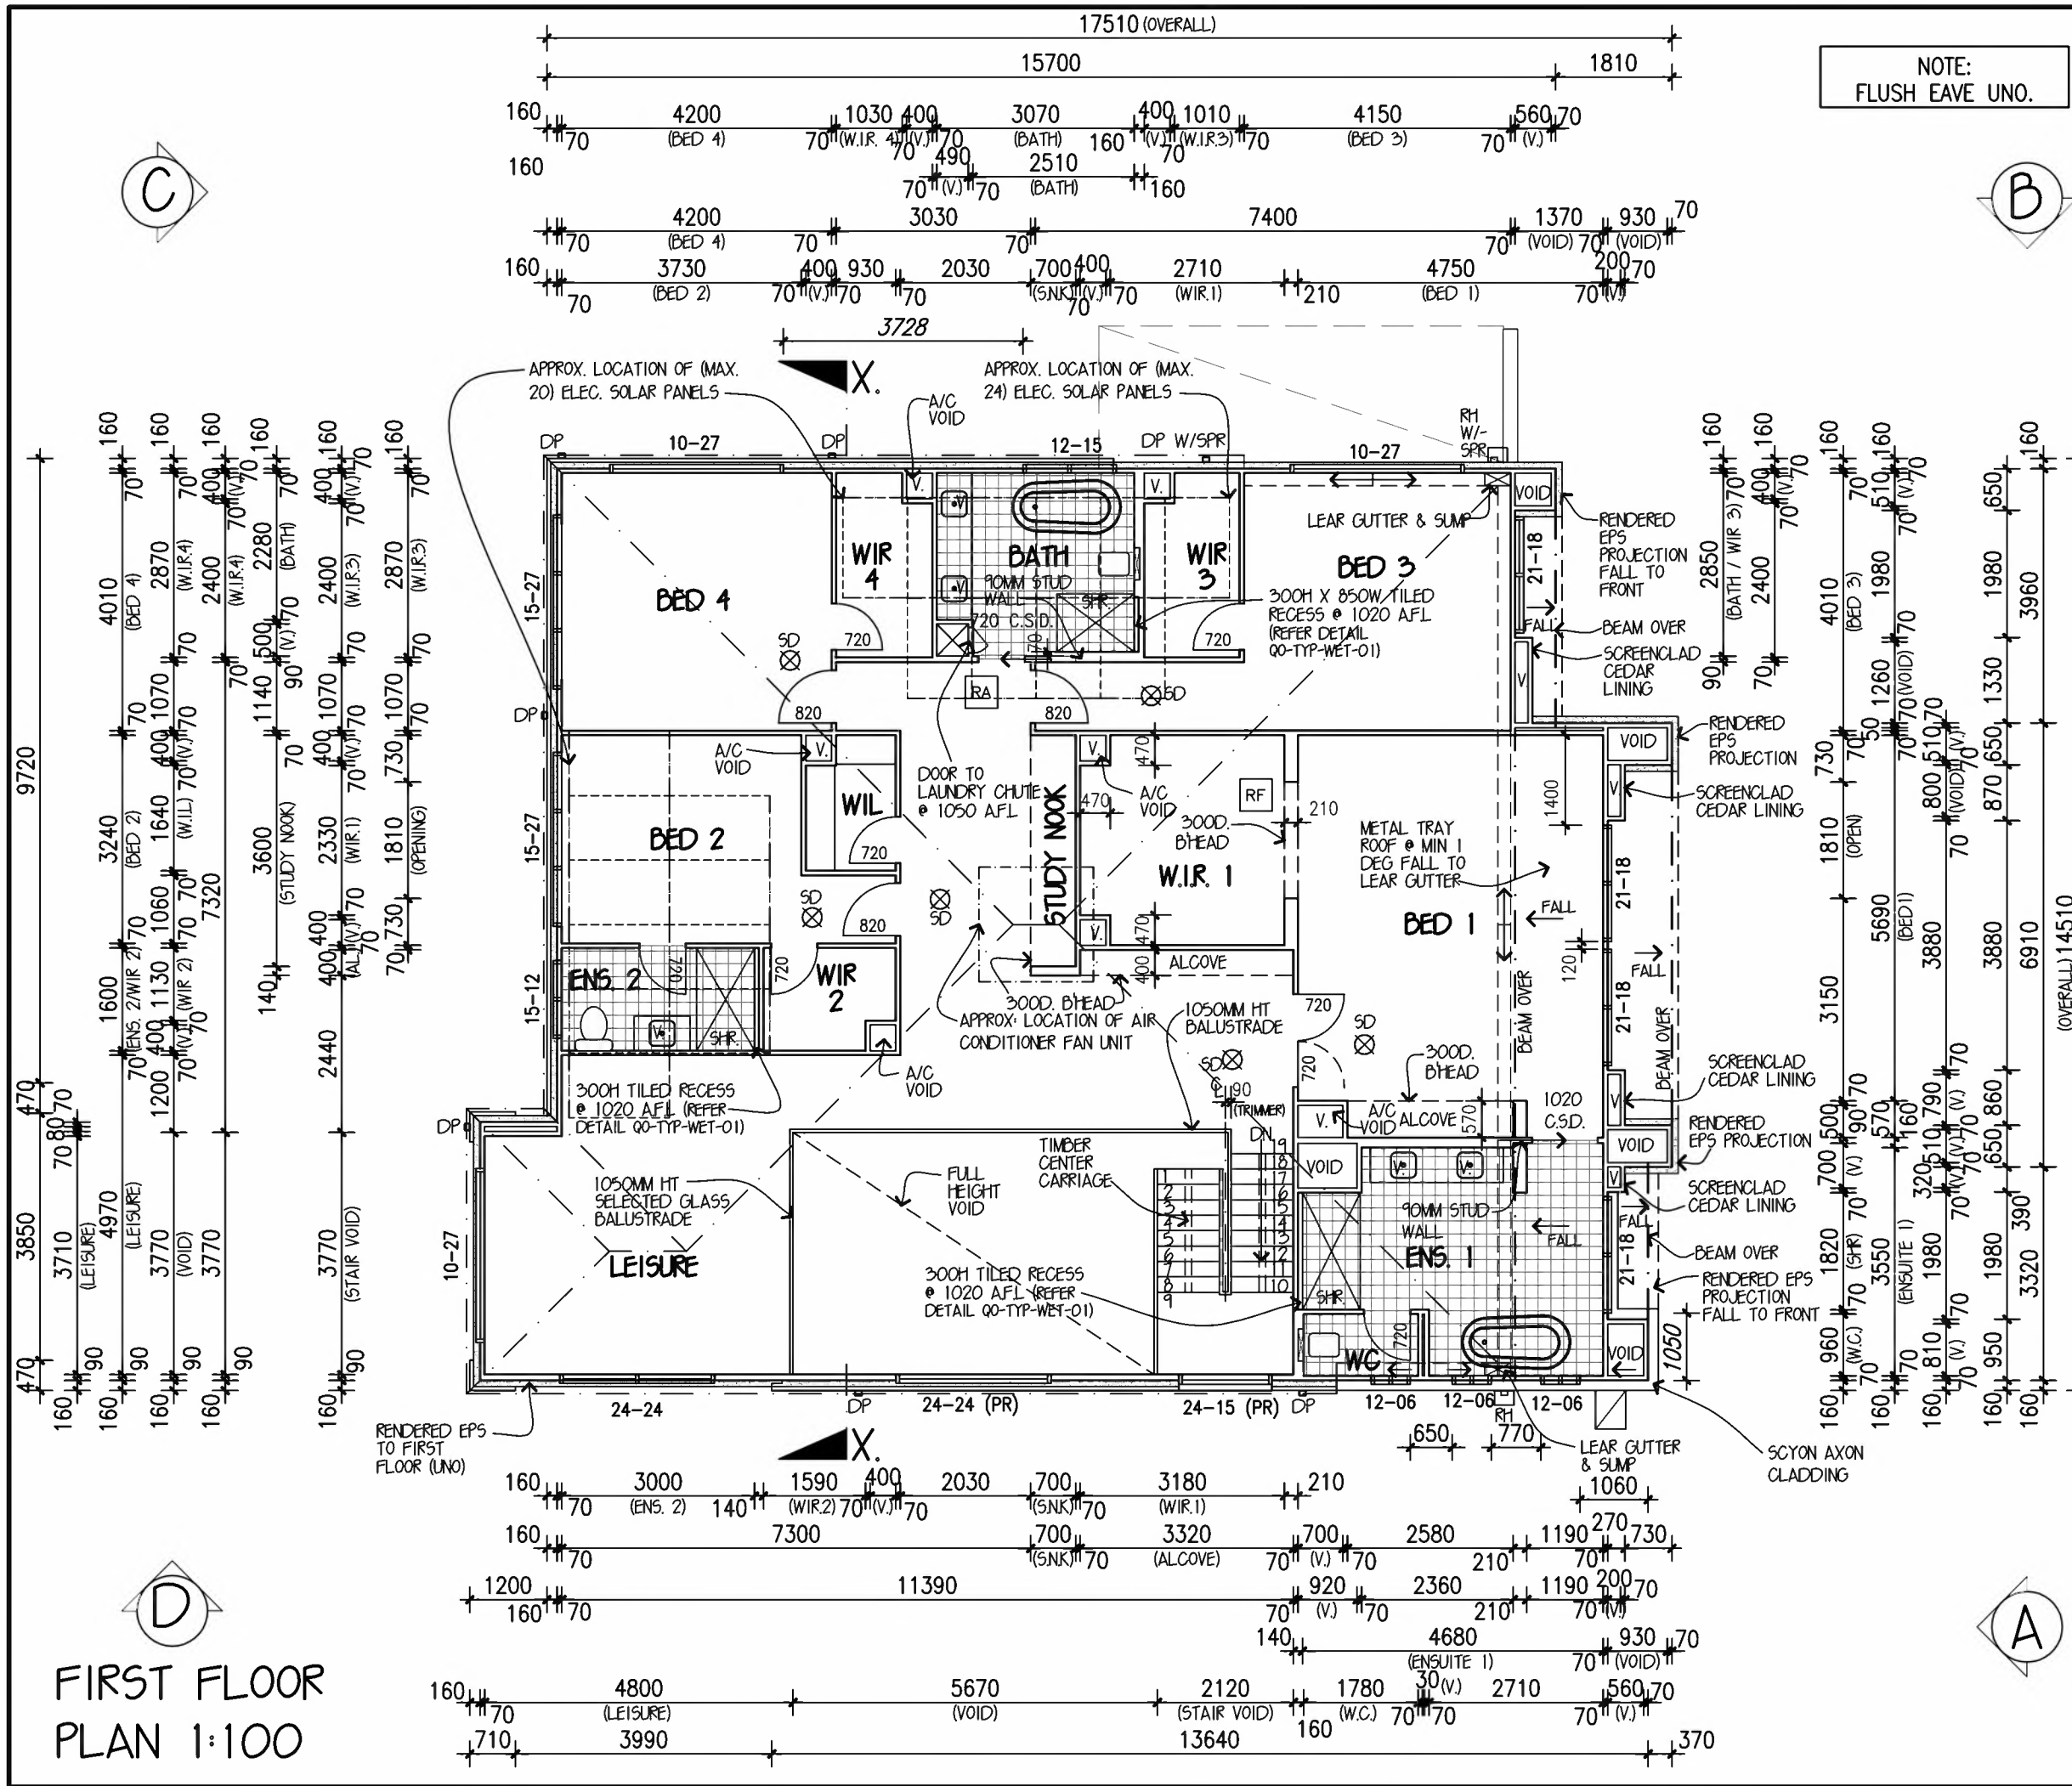

FIRST FLOOR
PLAN 1:100

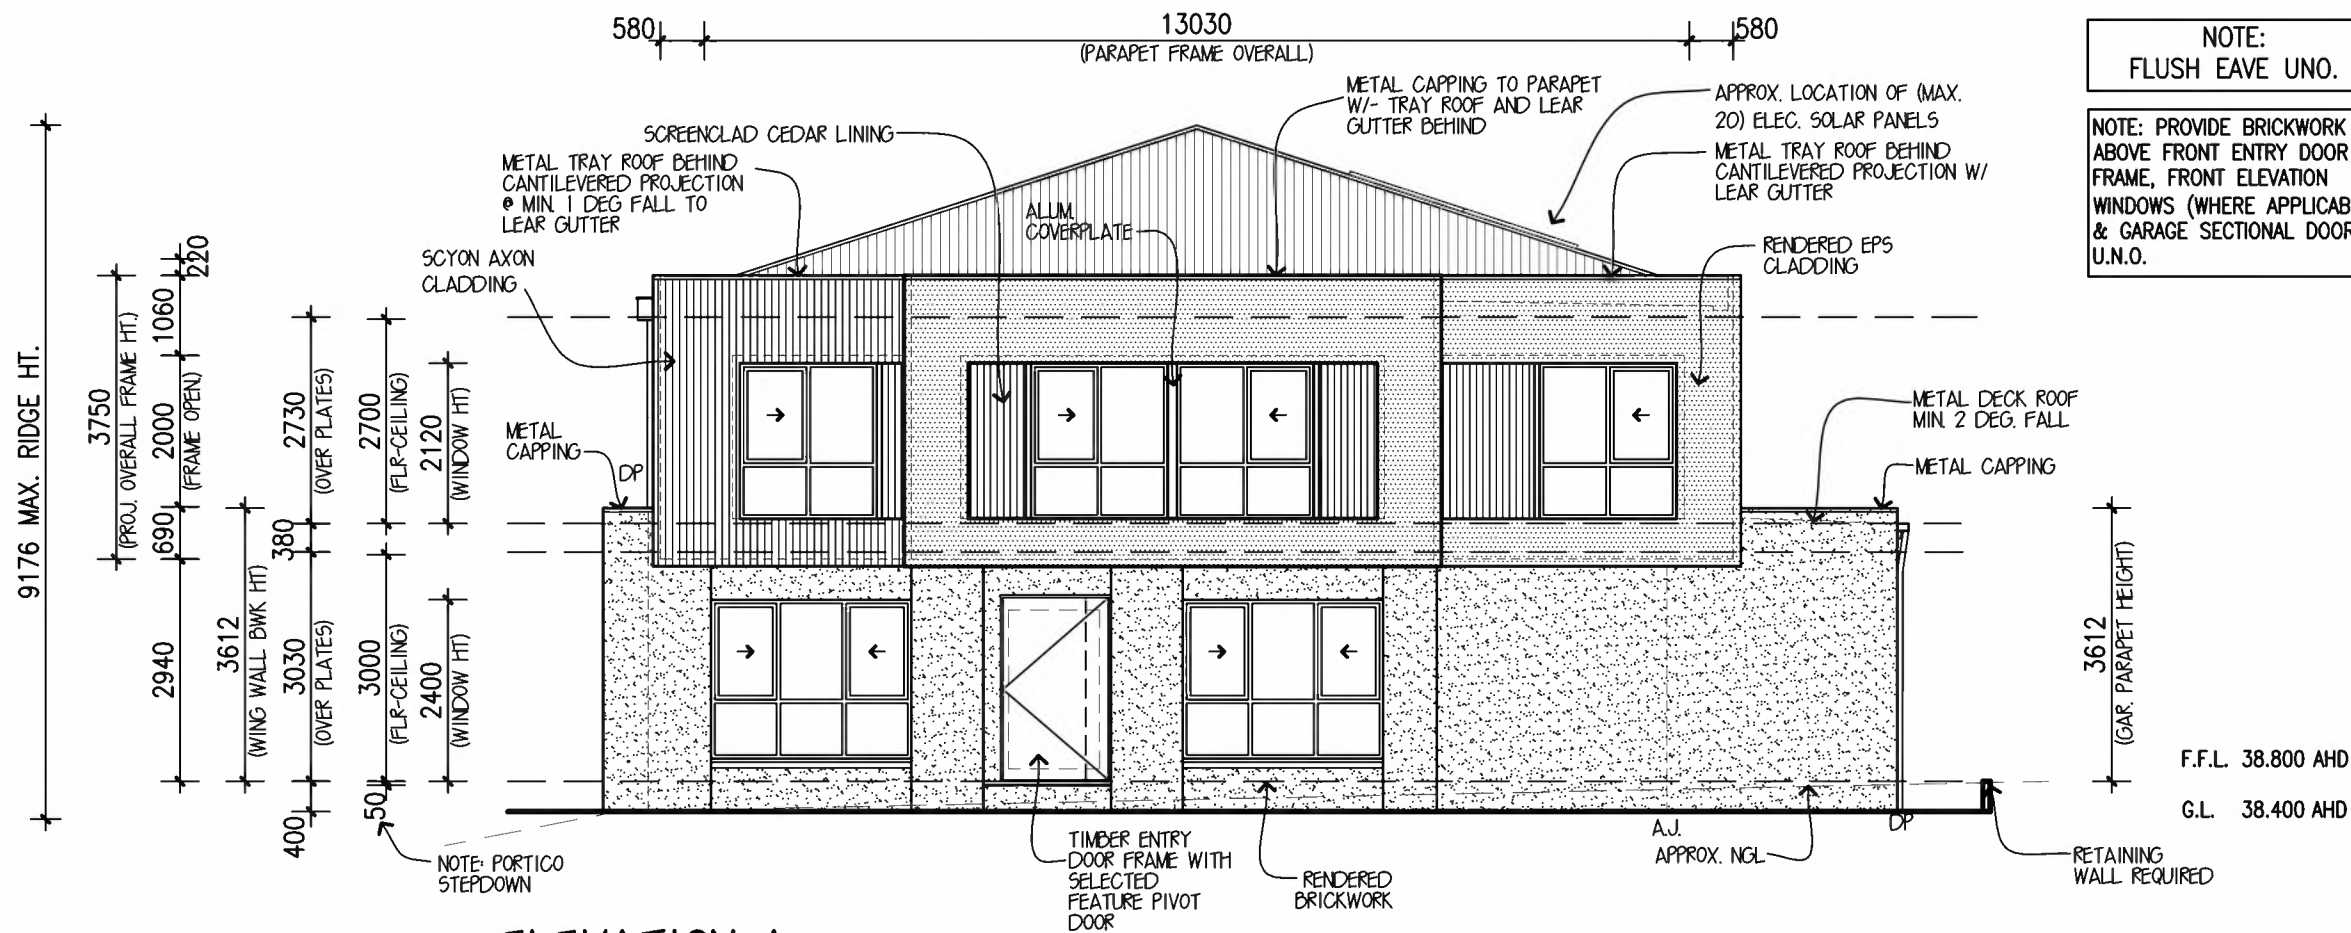

ELEVATION A.


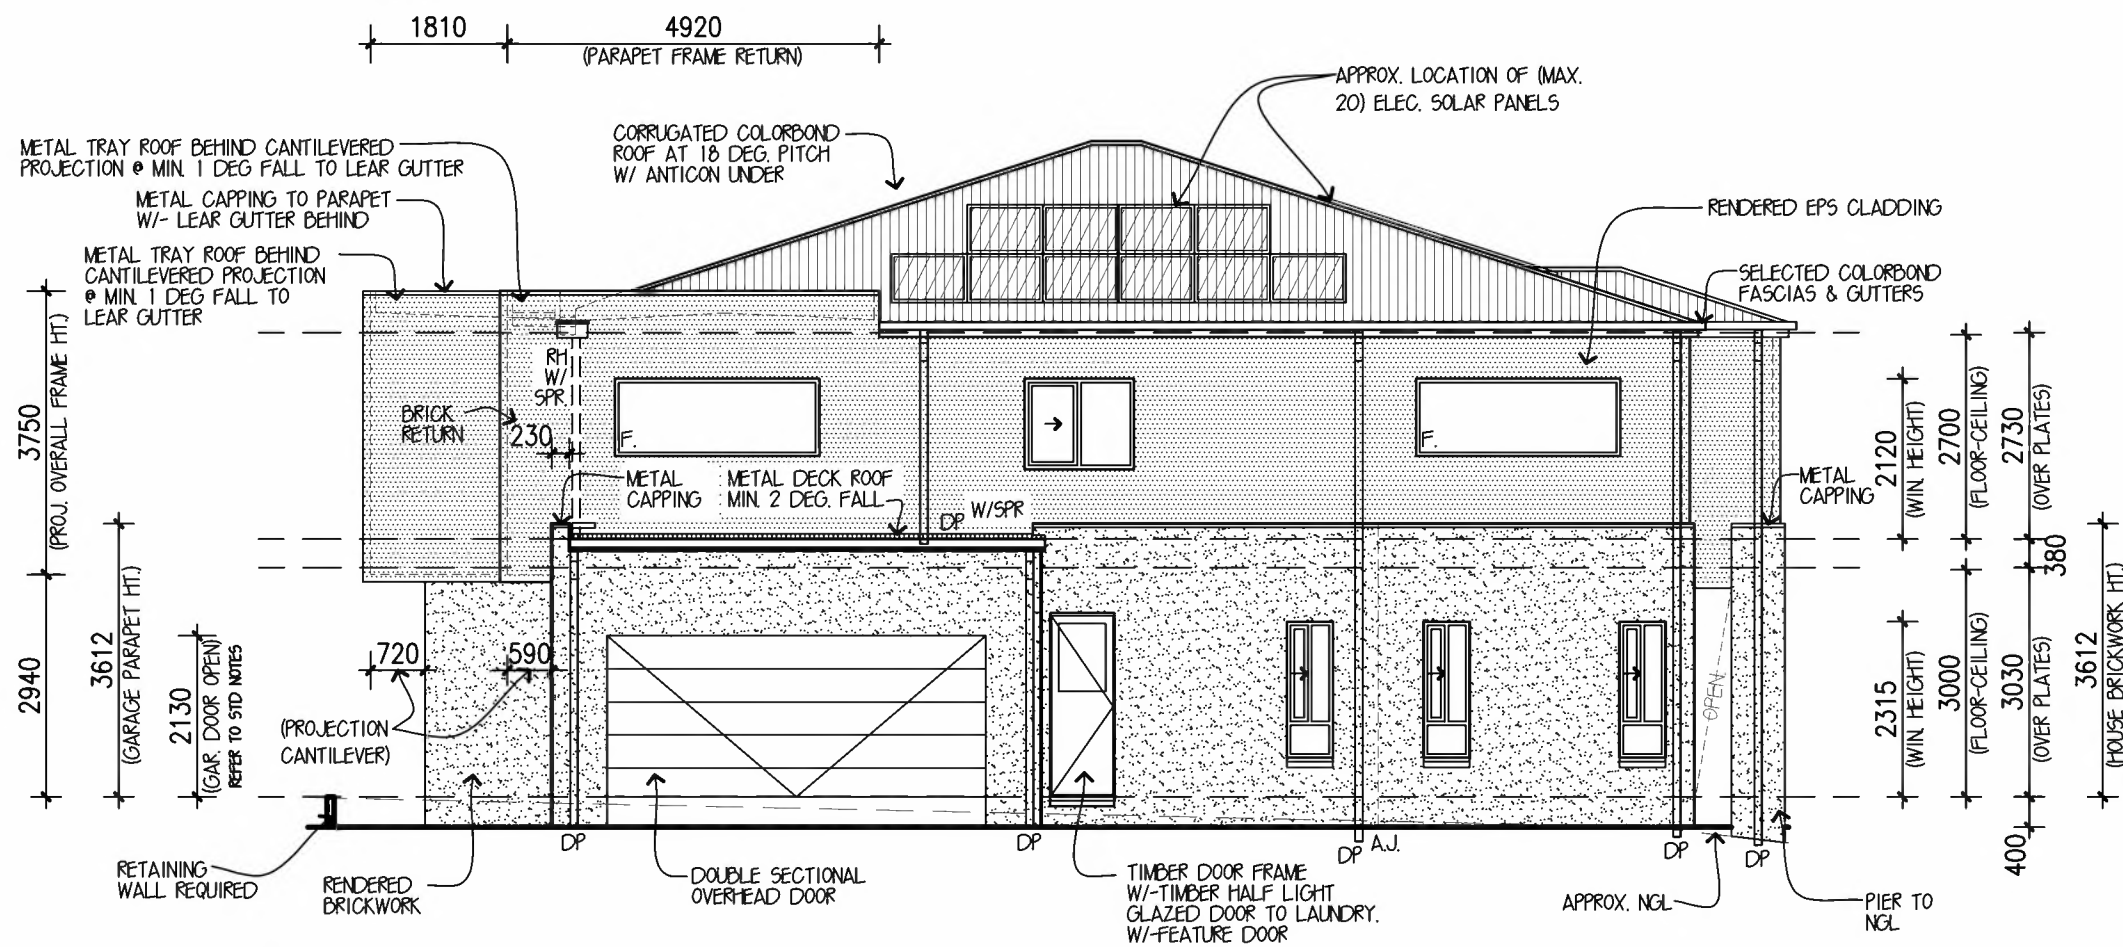


ELEVATION B.

ELEVATIONS 1:100

NOTE: PROVIDE BUSHFIRE HAZARD REQUIREMENTS	
NOTE: PROVIDE BLUE H2-F TREATED TIMBER FRAME & TRUSSES	
NOTE: PROVIDE SELECTED SCREENS TO ALL OPENING WINDOWS & HINGED EXTERNAL DOORS	
NOTE: PROVIDE BRICKWORK ABOVE FRONT ENTRY DOOR FRAME, FRONT ELEVATION WINDOWS (WHERE APPLICABLE) & GARAGE SECTIONAL DOOR U.N.O.	
NOTE: PROVIDE BUSHFIRE HAZARD REQUIREMENTS	
NOTE: PROVIDE BLUE H2-F TREATED TIMBER FRAME & TRUSSES	
NOTE: PROVIDE SELECTED SCREENS TO ALL OPENING WINDOWS & HINGED EXTERNAL DOORS	
NOTE: PROVIDE BRICKWORK ABOVE FRONT ENTRY DOOR FRAME, FRONT ELEVATION WINDOWS (WHERE APPLICABLE) & GARAGE SECTIONAL DOOR U.N.O.	
DESIGN: WATERFORD 53	
FACADE: MODE CEILING: 30, R	
GARAGE: DOUBLE	
ELEVATIONS	
METRICON HOMES OWNS COPYRIGHT IN THIS DRAWING. UNAUTHORISED USE, REPRODUCTION OR ADAPTION IS FORBIDDEN AND WILL BE PROSECUTED.	
DESIGNER 	
BY METRICON	
Suite 20 Level 2 Riverwalk Place, 238 Robina Town Centre Drive, Robina, QLD Tel: 07 5501 7200 Fax: 07 5562 2194. Metricon Homes QLD Pty Ltd is licensed under the QBCC Act 1991 (QBCC Licence 40992), NSW Builders License 36654C. COPYRIGHT 2009 reproduction forbidden. Unauthorised use, reproduction or adaption is forbidden and will be prosecuted.	
OWNER: C. PAN & X. MA LOT 801 KATE CIRCUIT ROCHEDALE	
JOB NO: 701444	MST VER: APRIL 2019
PERMIT No: 00060205	DWS: 4829
CONSTRUCTION DATE: 18.06.20 ROO	SHEET: 4 of 12

NOTE:
FLUSH EAVE UNO.

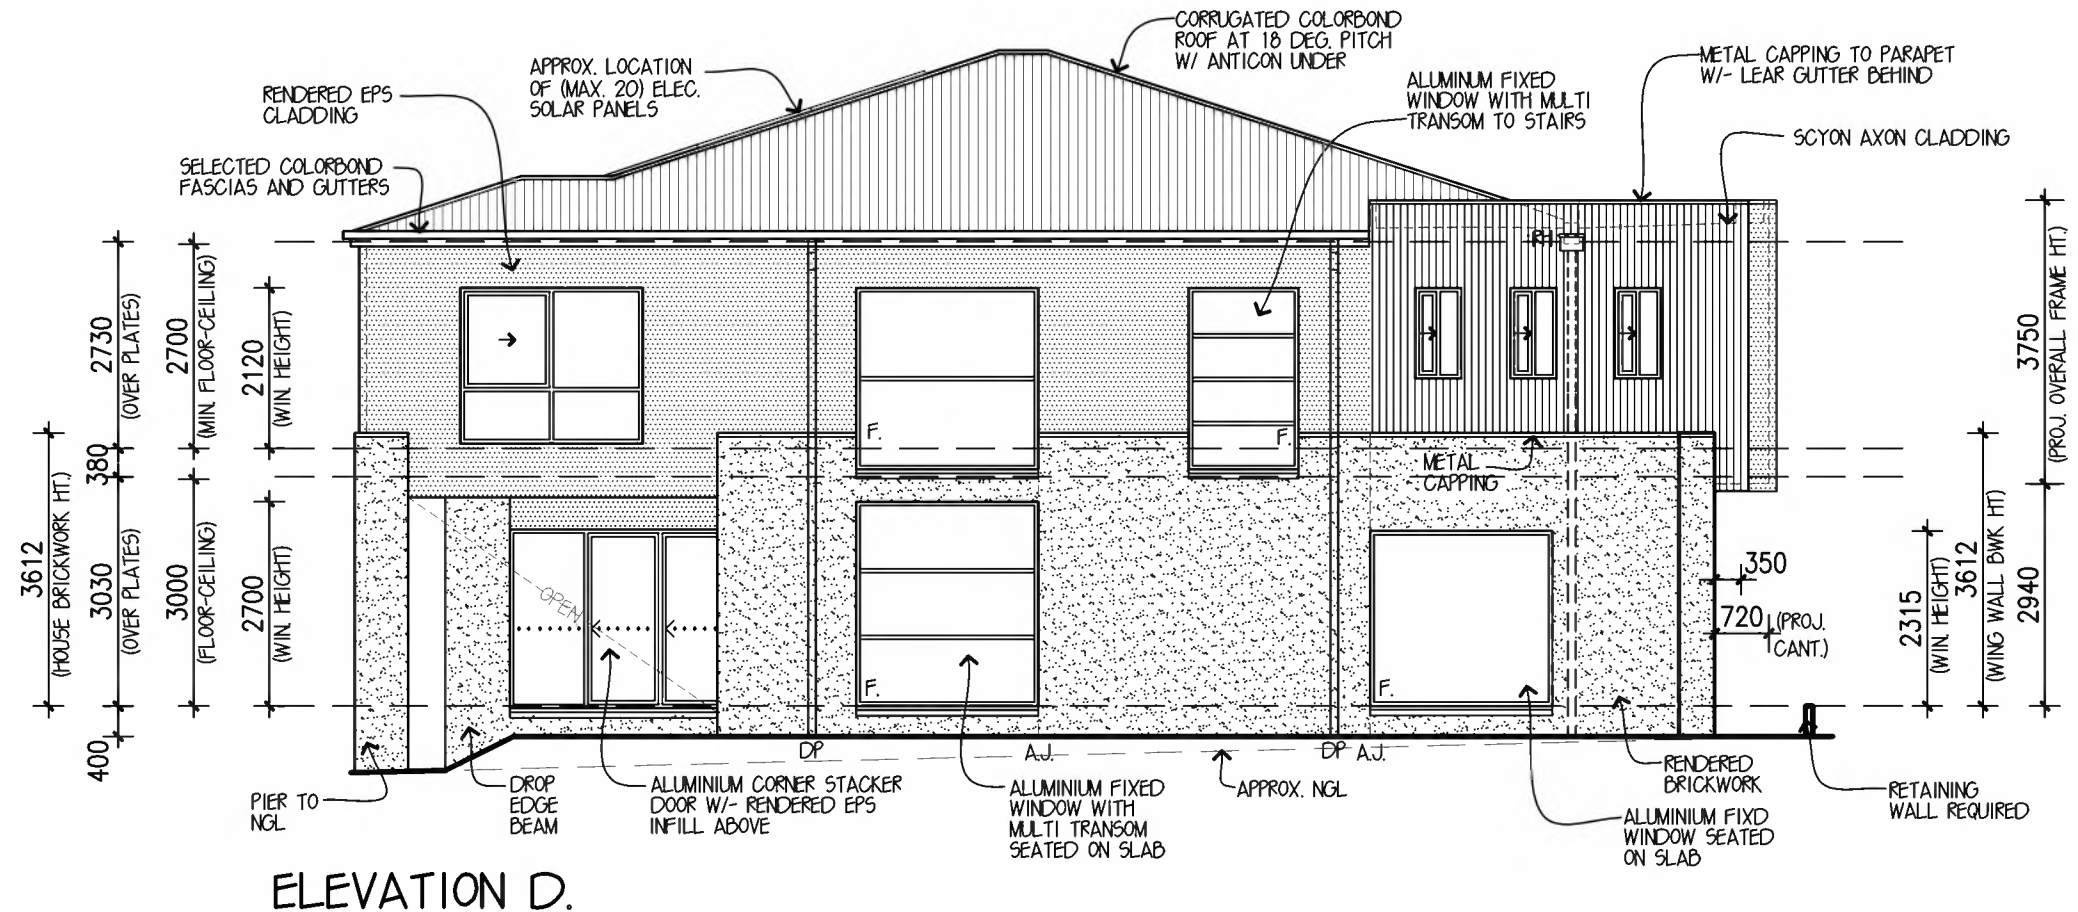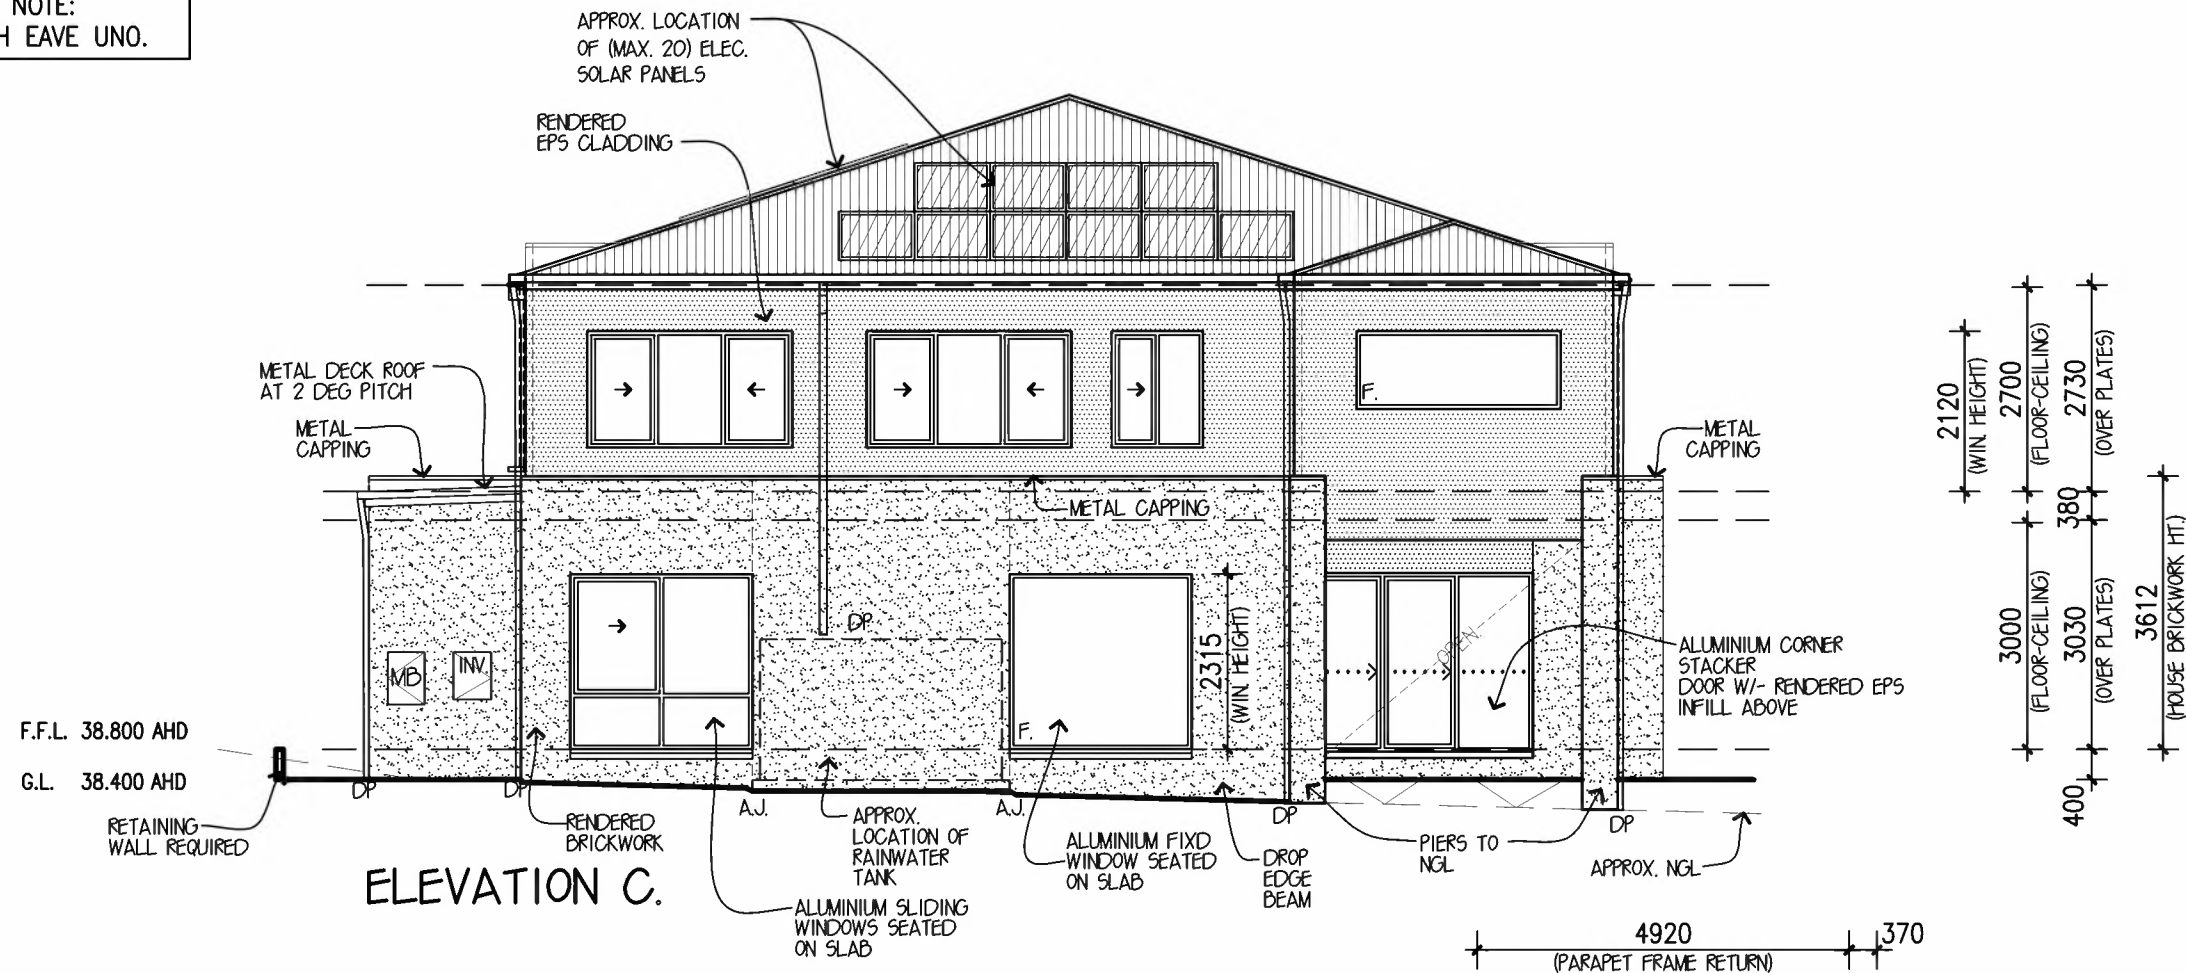

ELEVATIONS 1:100

NOTE: PROVIDE BUSHFIRE HAZARD REQUIREMENTS

NOTE:
PROVIDE BLUE H2-F TREATED TIMBER FRAME & TRUSSES

NOTE:
PROVIDE SELECTED SCREENS TO ALL OPENING WINDOWS & HINGED EXTERNAL DOORS

DESIGN: **WATERFORD 53**

FACADE: **MODE** CEILING: **30, R**

GARAGE: **DOUBLE**

ELEVATIONS

METRICON HOMES OWNS COPYRIGHT IN THIS DRAWING. UNAUTHORISED USE, REPRODUCTION OR ADAPTION IS FORBIDDEN AND WILL BE PROSECUTED.

DESIGNER 

BY METRICON

Suite 20 Level 2 Riverwalk Place, 238 Robina Town Centre Drive, Robina, QLD Tel: 07 5501 7200 Fax: 07 5562 2194.
Metricon Homes QLD Pty Ltd is licensed under the QBCC Act 1991 (QBCC Licence 40992), NSW Builders License 36654C.
COPYRIGHT 2009 reproduction forbidden. Unauthorised use, reproduction or adaption is forbidden and will be prosecuted.

OWNER: **C. PAN & X. MA**
LOT 801 KATE CIRCUIT
ROCHEDALE

JOB NO: **701444** MST VER: **APRIL 2019**

PERMIT No: **00060205** DWS: **4829**


CONSTRUCTION

DATE: **18.06.20 ROO**

SHEET:

5 of 12


NOTE:
FLUSH EAVE UNO.

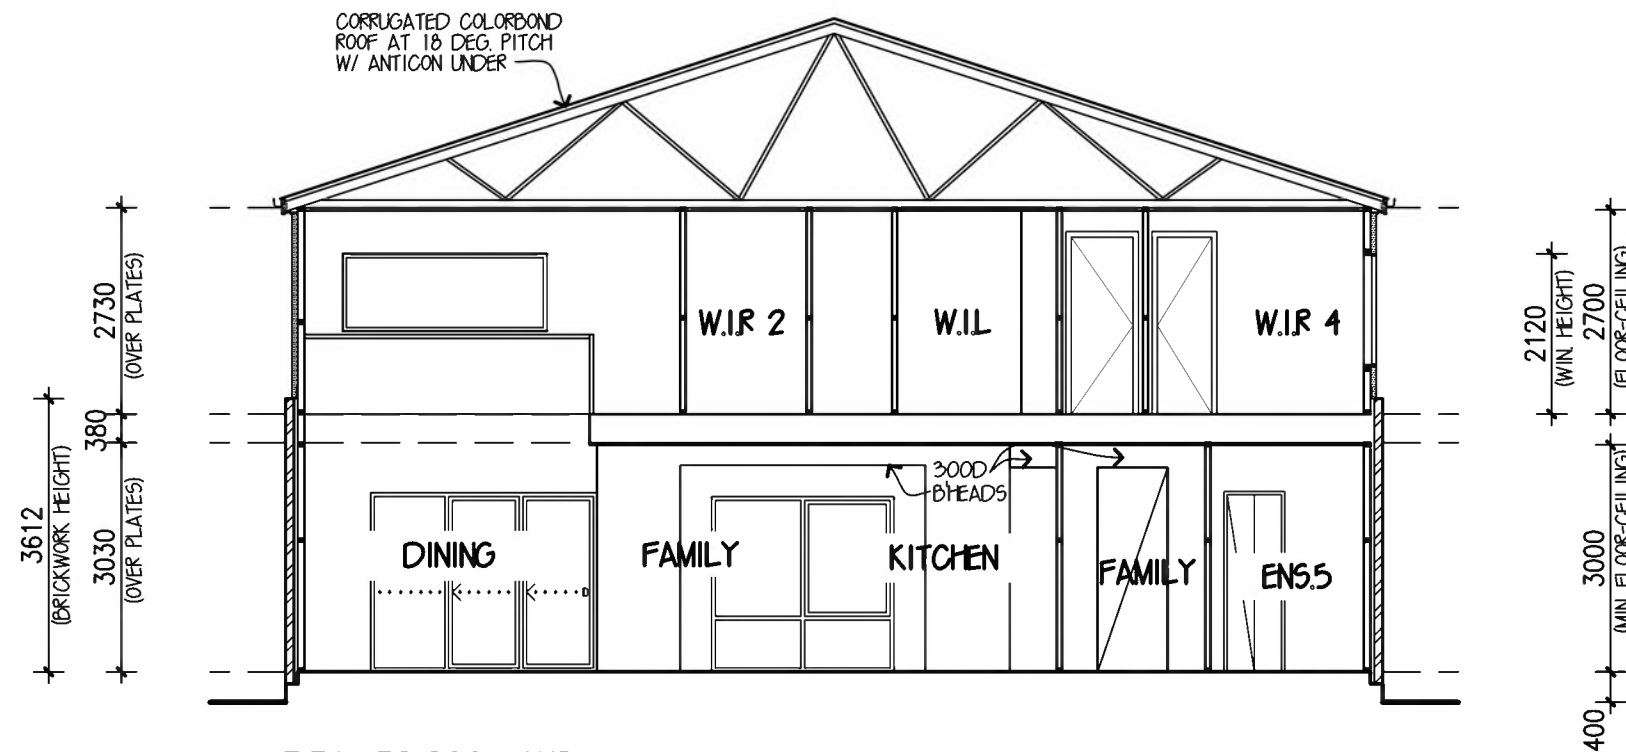

F.F.L. 38.800 AHD
WAFFLE POD SLAB
G.L. 38.400 AHD
NOTE: REFER ENGINEER'S FOOTING DESIGN.

SOIL CLASSIFICATION 'H2'
REFER SOIL REPORT (REF. NO 177564)

SECTION X-X

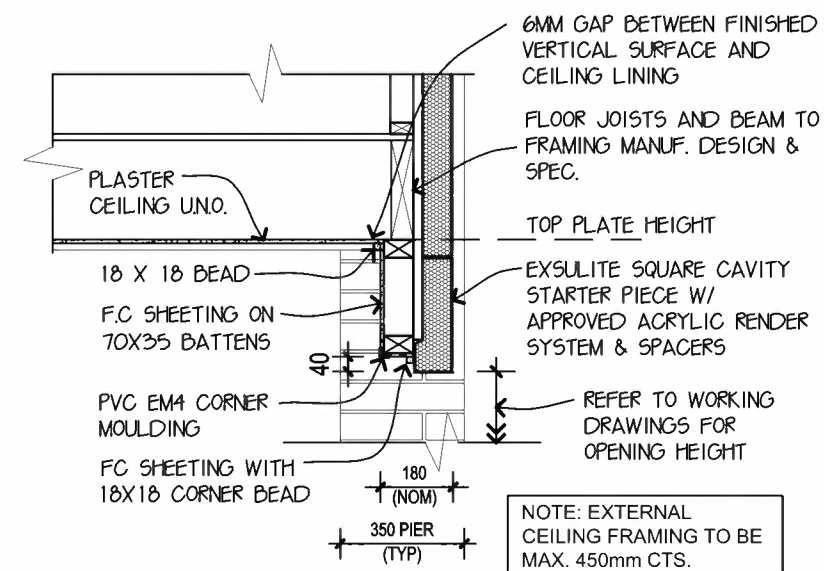

HIGHSET OPENING DETAIL
OUTDOOR ROOM - BRICKWORK PIER
EPS CLADDING OVER OPENING
N.T.S.

SECTION 1:100

DESIGN: **WATERFORD 53**
FACADE: **MODE** CEILING: **30, R**
GARAGE: **DOUBLE**

SECTION

METRICON HOMES OWNS COPYRIGHT IN THIS DRAWING.
UNAUTHORISED USE, REPRODUCTION OR ADAPTION IS
FORBIDDEN AND WILL BE PROSECUTED.

DESIGNER | **m**
metricon

BY METRICON

Suite 20 Level 2 Riverwalk Place, 238 Robina Town Centre Drive,
Robina, QLD Tel: 07 5501 7200 Fax: 07 5562 2194.
Metricon Homes QLD Pty Ltd is licensed under the QBCC Act 1991
(QBCC Licence 40992), NSW Builders License 36654C.
COPYRIGHT 2009 reproduction forbidden. Unauthorised use, reproduction or
adaption is forbidden and will be prosecuted.


OWNER: **C. PAN & X. MA**
LOT 801 KATE CIRCUIT
ROCHEDALE

JOB NO: **701444** MST VER: **APRIL 2019**


PERMIT No: **00060205** DWS: **4829**

CONSTRUCTION
DATE: **18.06.20 ROO**



SHEET:
6 of 12

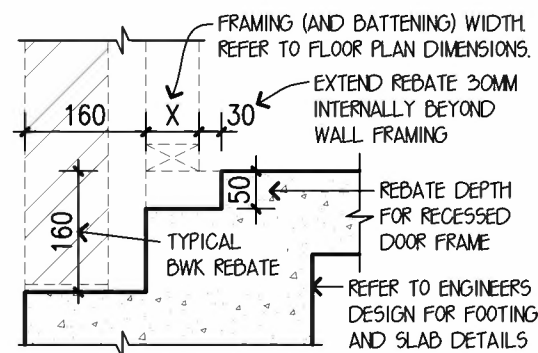

CONC. SLAB REBATE
RECESSED DOOR FRAME
SCALE 1:10

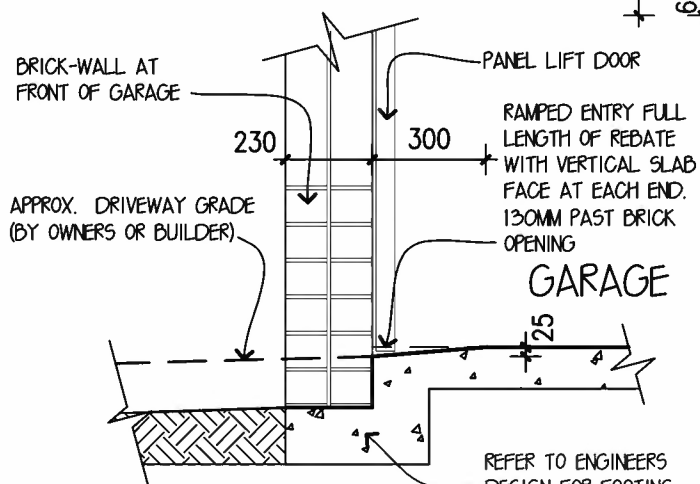


GARAGE DOOR REBATE/END DETAIL
SCALE 1:20

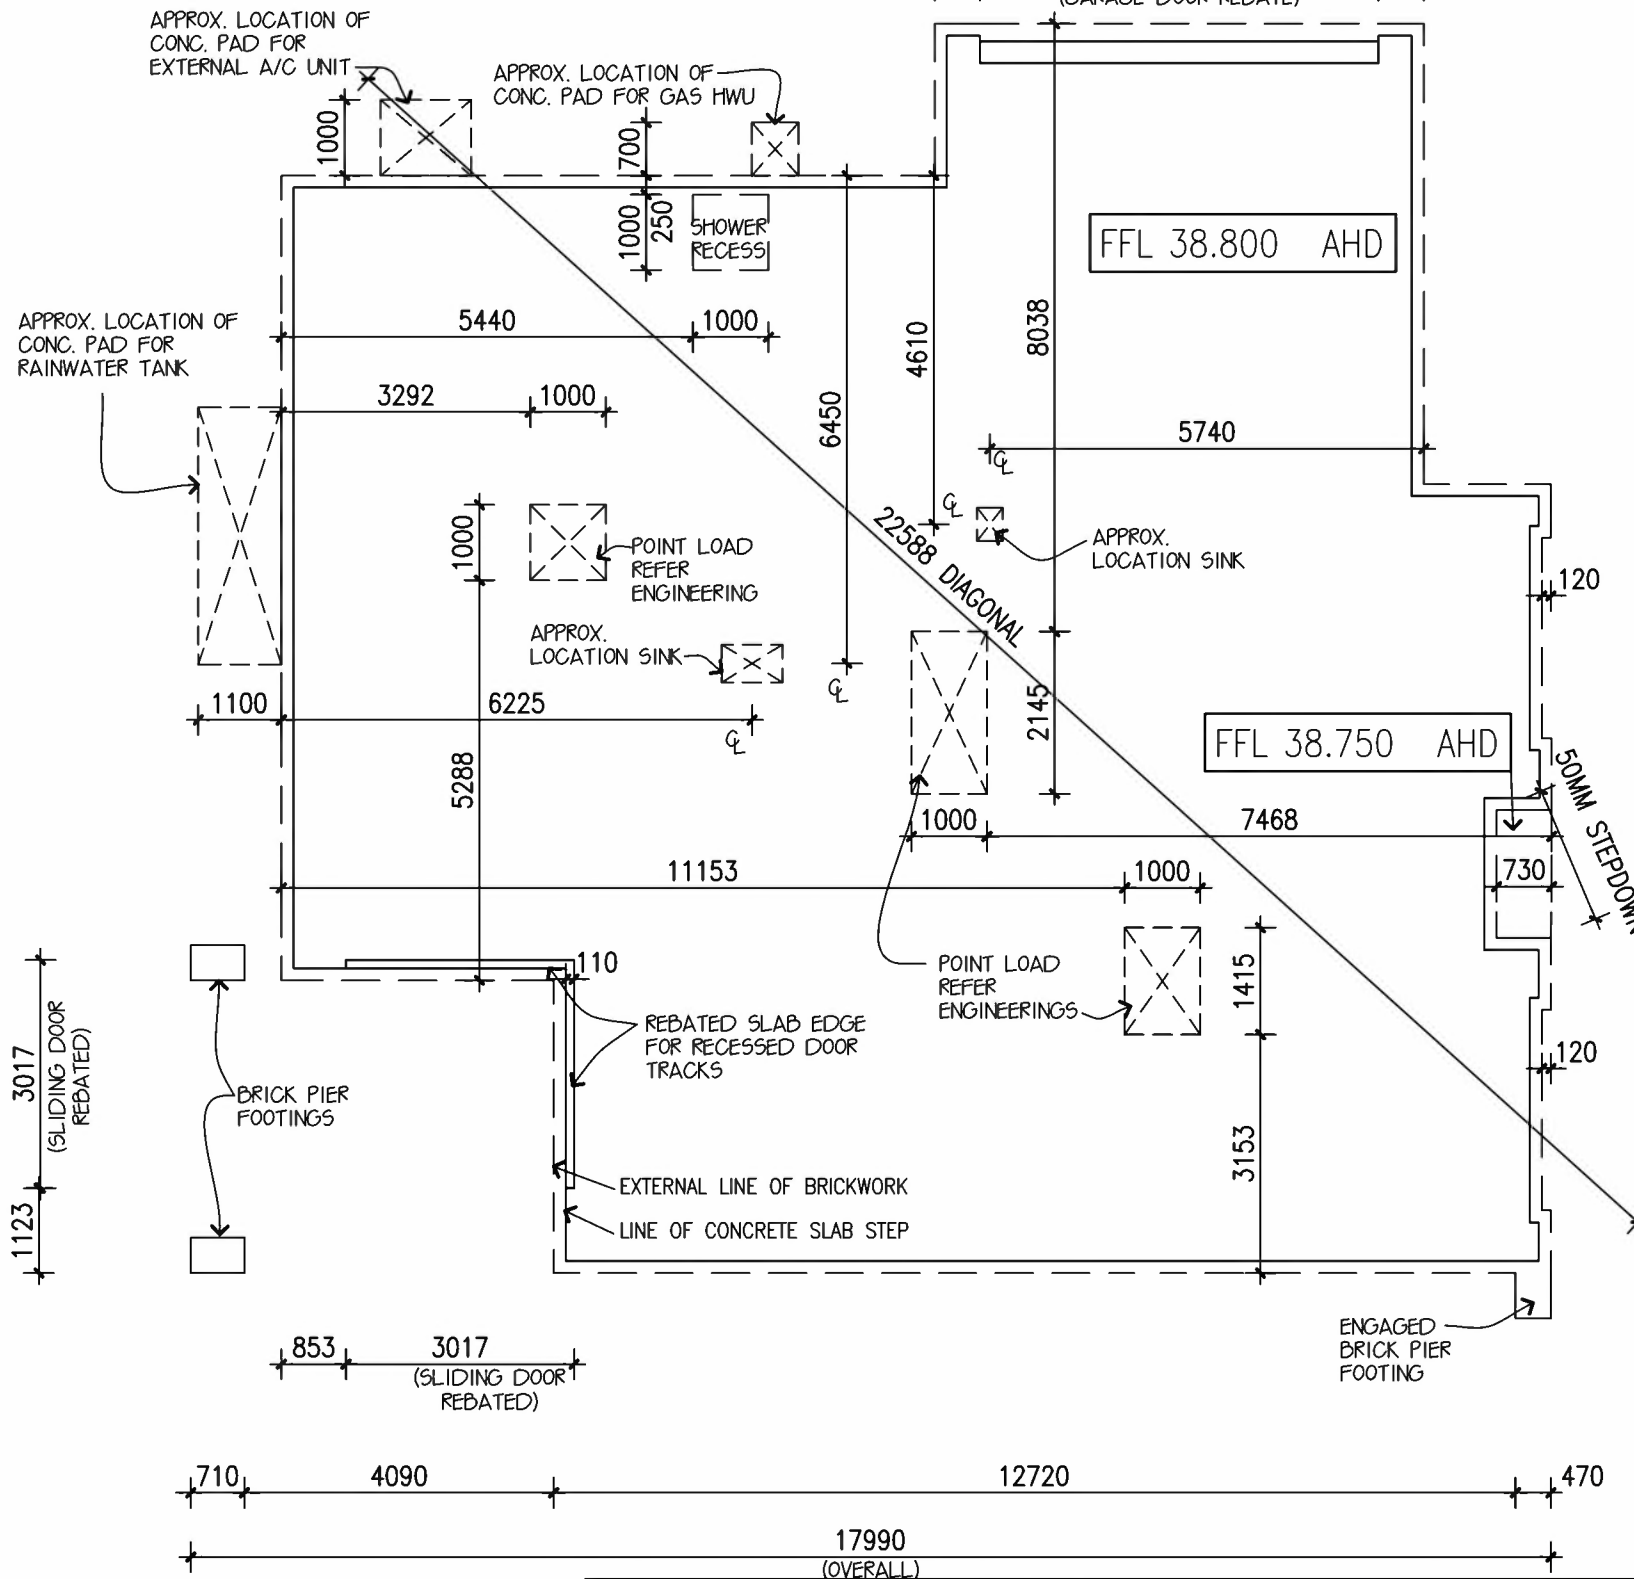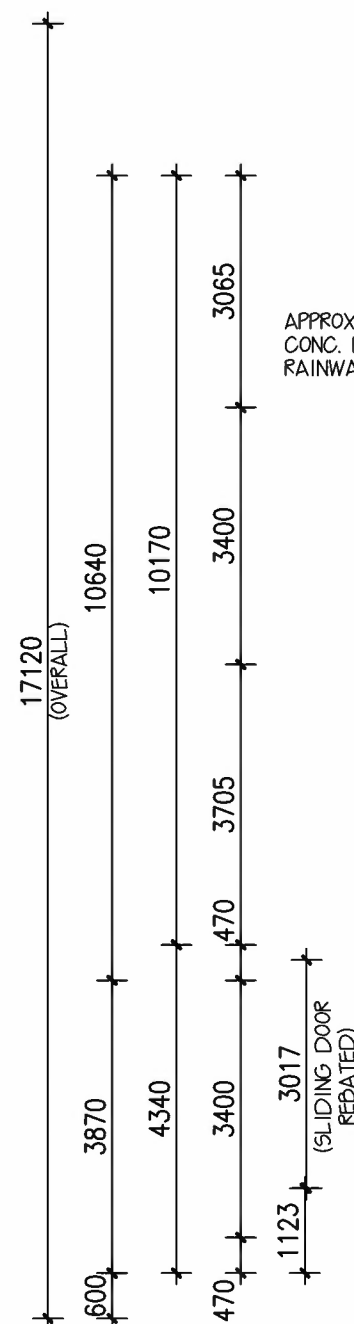

SLAB PLAN 1:100

DESIGN: WATERFORD 53	DESIGNER	OWNER: C. PAN & X. MA	
FACADE: MODE CEILING: 30, R		LOT 801 KATE CIRCUIT ROCHEDALE	
GARAGE: DOUBLE	BY METRICON		JOB NO: 701444 MST VER: APRIL 2019
SLAB PLAN	Suite 20 Level 2 Riverwalk Place, 238 Robina Town Centre Drive, Robina, QLD Tel: 07 5501 7200 Fax: 07 5562 2194. Metricon Homes QLD Pty Ltd is licensed under the QBCC Act 1991 (QBCC Licence 40992), NSW Builders License 36654C. COPYRIGHT 2009 reproduction forbidden. Unauthorised use, reproduction or adaptation is forbidden and will be prosecuted.		PERMIT No: 00060205 DWS: 4829
			CONSTRUCTION SHEET: 7 of 12 DATE: 18.06.20.000

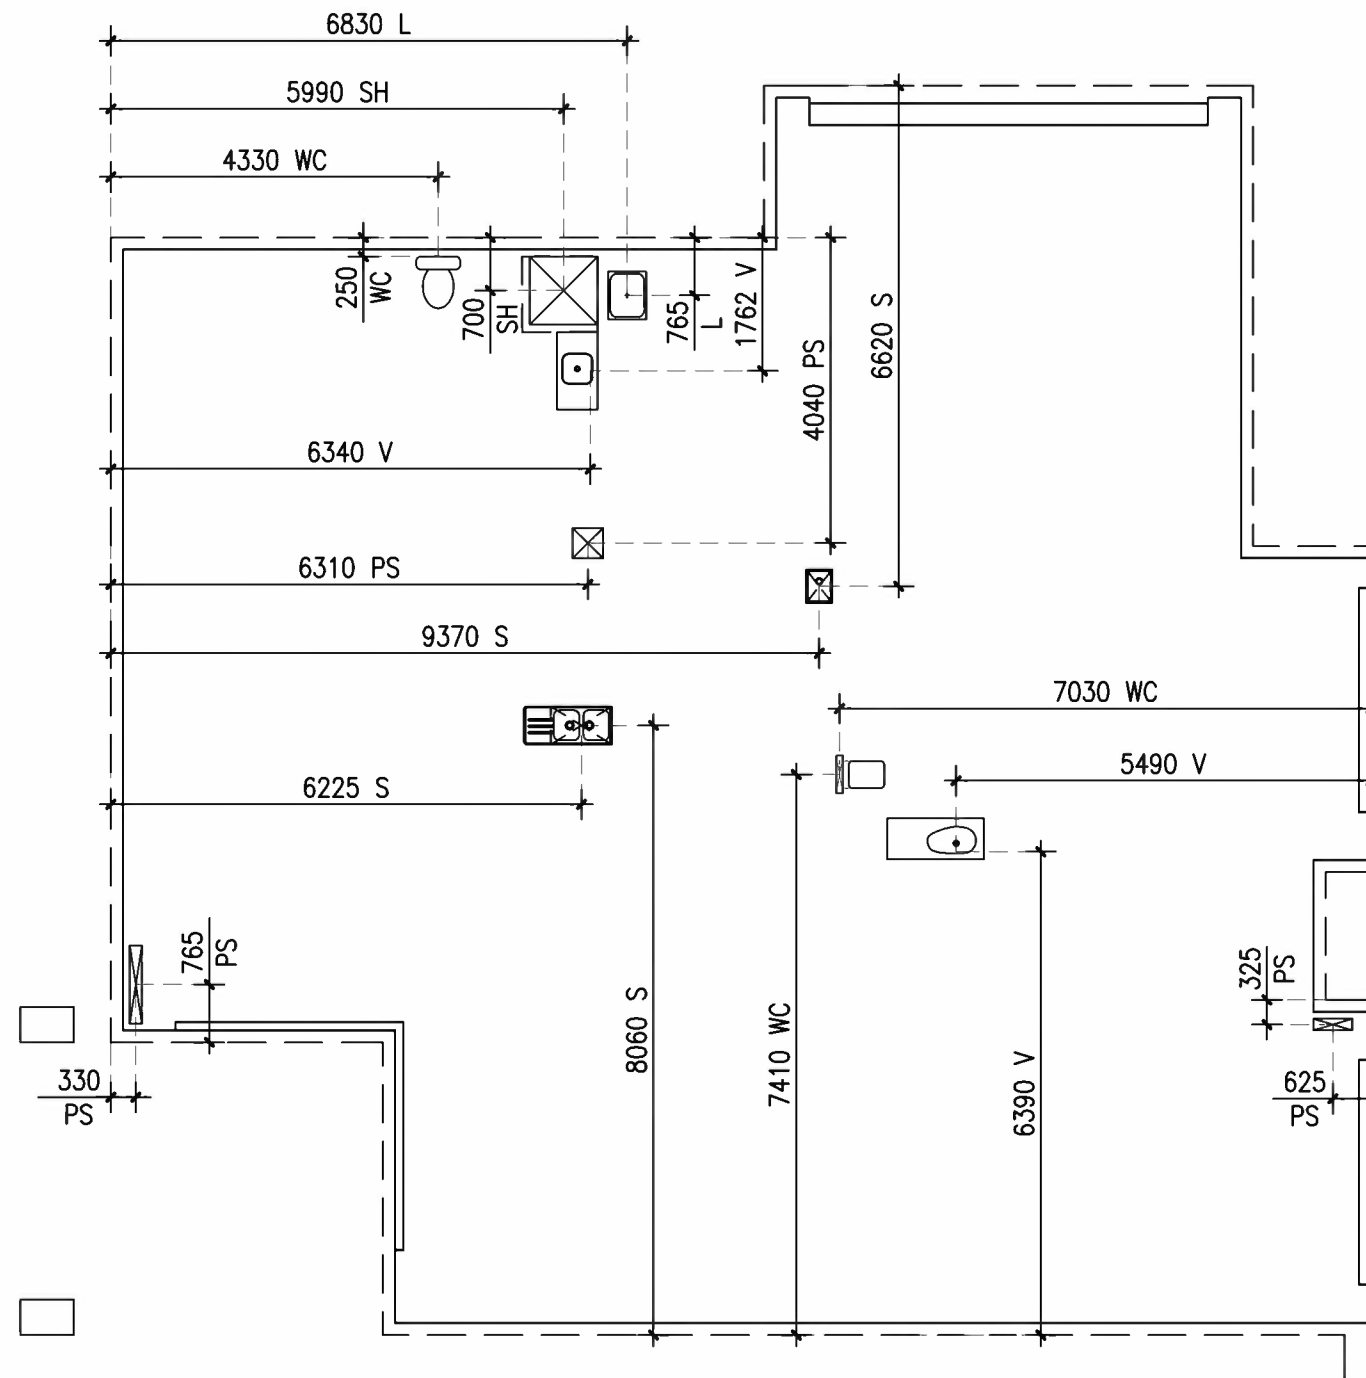

QA SLAB LAYOUT PLAN 1:100

INTERNAL PLUMBING LAYOUT - DIMENSIONS LEGEND:

NOTE: SPECIFIC LOCATION OF REQUIRED PLUMBING POINTS MUST BE DETERMINED IN CONJUNCTION WITH PRODUCT SPECIFICATIONS, COLOUR SELECTION AND CONTRACT.

- V = VANITY BASIN (NOTE: WASTE IS DIMENSIONED AS 100MM OFF WALL AS STD)
- WC = CENTRELINE TOILET (NOTE: WASTE POINT IS DIMENSIONED HARD AGAINST WALL AS STD)
- B = CENTRELINE BATH (NOTE: WASTE POINT IS INDICATIVE ONLY - REFER TO SPECS TO CLARIFY)
- PS = CENTRELINE PLUMBING STACK
- SH = CENTRELINE SHOWER BASE
- S = CENTRELINE KITCHEN SINK BOWLS
- L = CENTRELINE LAUNDRY TUB

DESIGN: **WATERFORD 53**

FACADE: **MODE** CEILING: **30, R**

GARAGE: **DOUBLE**

QA SLAB PLAN

METRICON HOMES OWNS COPYRIGHT IN THIS DRAWING. UNAUTHORISED USE, REPRODUCTION OR ADAPTION IS FORBIDDEN AND WILL BE PROSECUTED.

DESIGNER



BY METRICON

Suite 20 Level 2 Riverwalk Place, 238 Robina Town Centre Drive, Robina, QLD Tel: 07 5501 7200 Fax: 07 5562 2194.
Metricon Homes QLD Pty Ltd is licensed under the QBCC Act 1991 (QBCC Licence 40392), NSW Builders License 36654C.
COPYRIGHT 2009 reproduction forbidden. Unauthorised use, reproduction or adaption is forbidden and will be prosecuted.








OWNER: **C. PAN & X. MA**
LOT 801 KATE CIRCUIT
ROCHEDALE

JOB NO: **701444** MST VER: **APRIL 2019**

PERMIT No: **00060205** DWS: **4829**

CONSTRUCTION
DATE: **18.06.20.ROO**

SHEET:
7A of 12

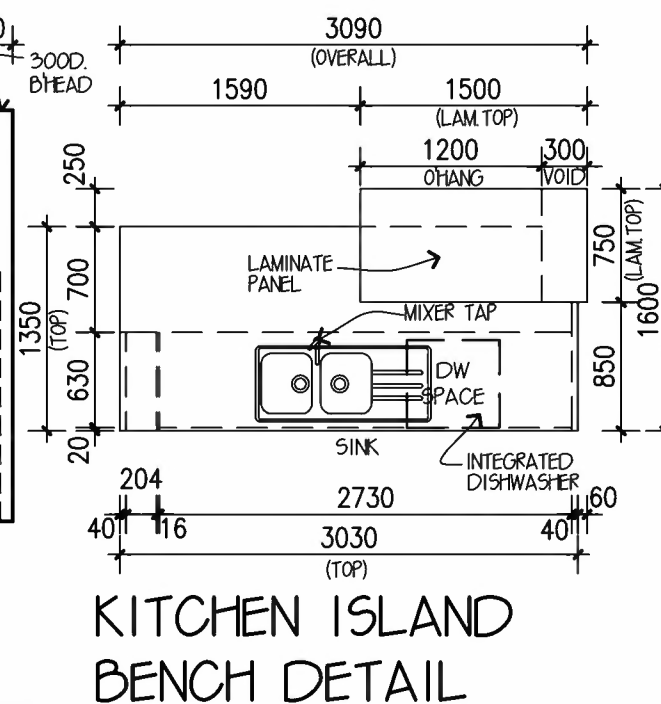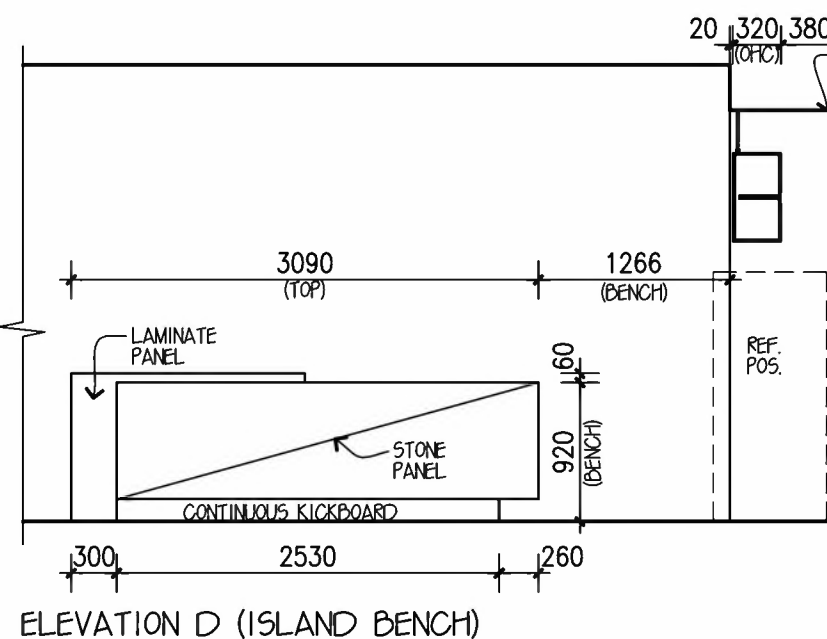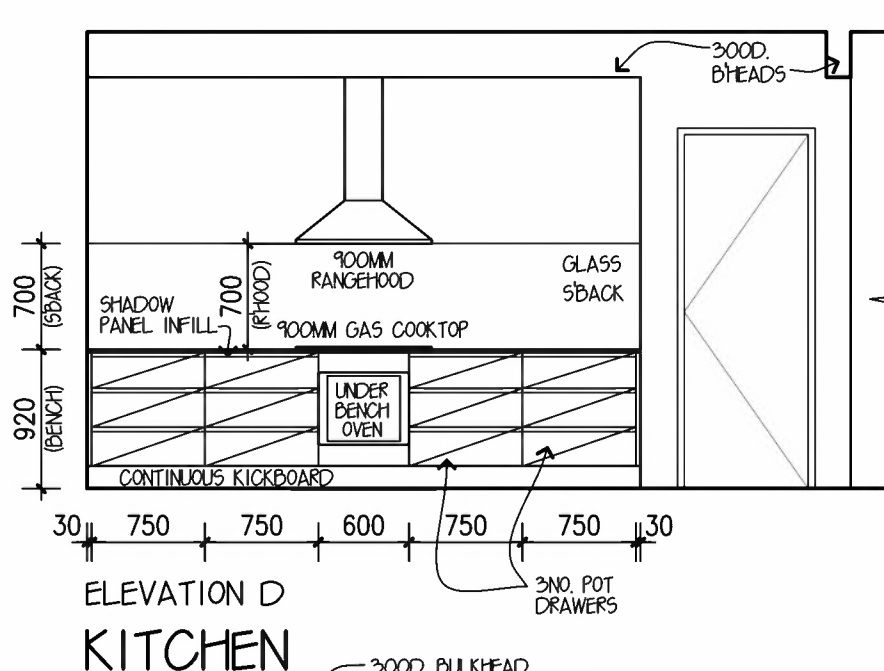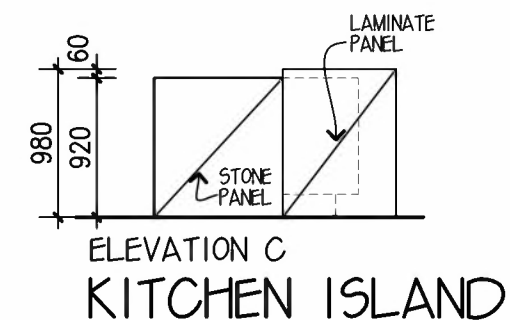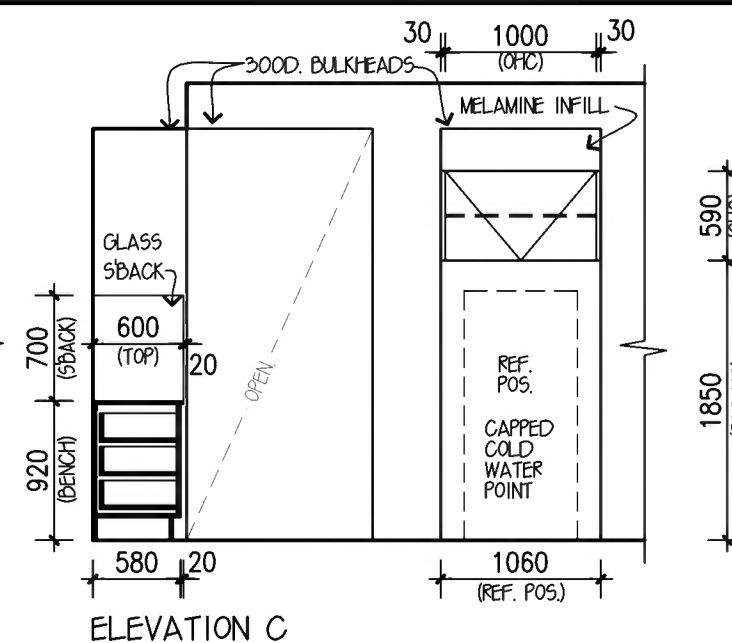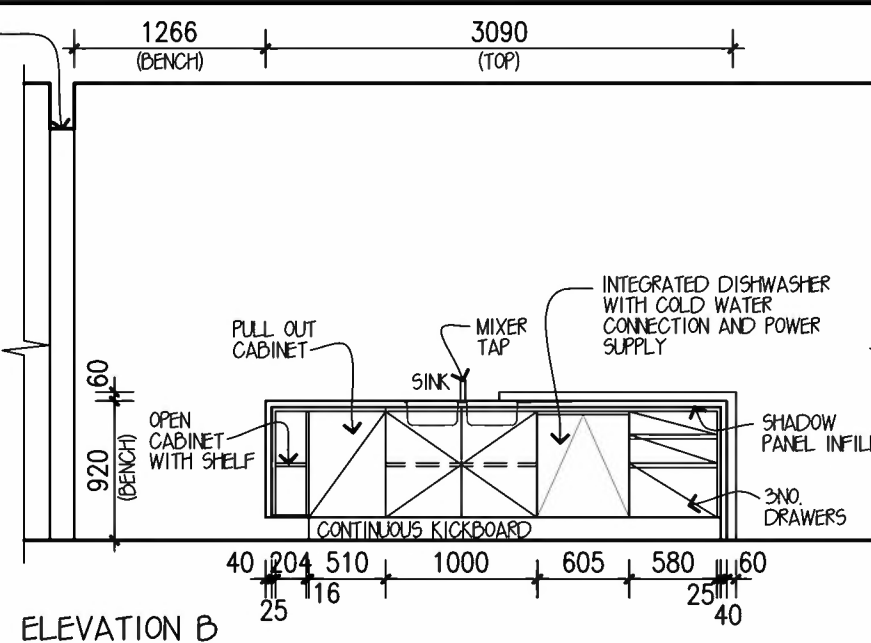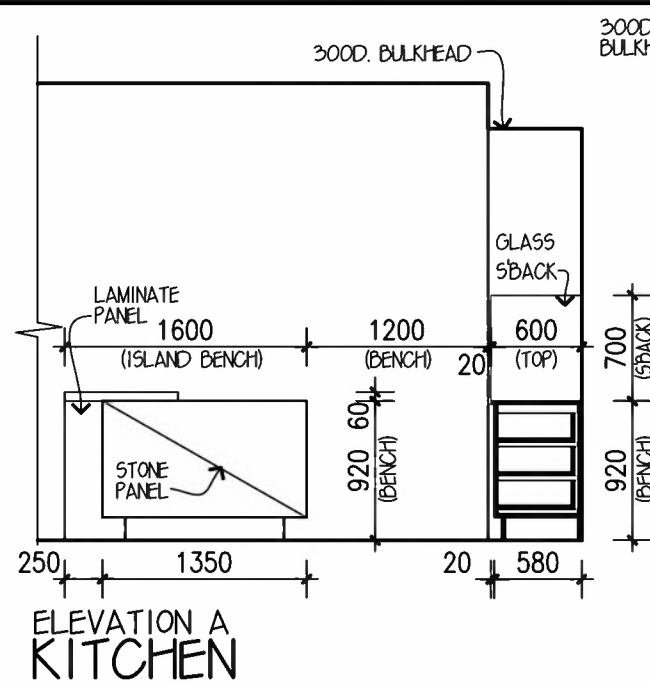

- NOTES:**
- * INTERNAL HEIGHT DIMENSIONS ARE TAKEN FROM F.F.L.
 - * INTERNAL DIMENSIONS ARE TAKEN FROM PLASTER.
 - * TILE & CUPBOARD DIMENSIONS ARE APPROXIMATE ONLY & MAY BE ALTERED TO SUIT MODULAR SIZES.
 - * ALL DIMENSIONS ARE SUBJECT TO SITE MEASURE.
 - * SHOWER SCREEN HEIGHTS ARE INDICATIVE ONLY AND WILL ALTER DEPENDING ON SHOWER BASE CONSTRUCTION METHODS.
 - * BENCHTOPS AND ISLAND BENCH BACK PANELS MAY HAVE A JOIN DEPENDANT ON LENGTH & CONFIGURATION, POSITIONED AT THE MANUFACTURERS DISCRETION.
 - * PROFILE LINES DRAWN ON CABINETRY ARE INDICATIVE ONLY, REFER TO COLOUR SELECTION.

DESIGN: **WATERFORD 53**

FACADE: **MODE** CEILING: **30, R**

GARAGE: **DOUBLE**

INTERNAL ELEVATIONS

METRICON HOMES OWNS COPYRIGHT IN THIS DRAWING. UNAUTHORISED USE, REPRODUCTION OR ADAPTION IS FORBIDDEN AND WILL BE PROSECUTED.

DESIGNER 

BY METRICON






Suite 20 Level 2 Riverwalk Place, 238 Robina Town Centre Drive, Robina, QLD Tel: 07 5501 7200 Fax: 07 5562 2194.
Metricon Homes QLD Pty Ltd is licensed under the QBCC Act 1991 (QBCC Licence 40992), NSW Builders License 36654C.
COPYRIGHT 2009 reproduction forbidden. Unauthorised use, reproduction or adaption is forbidden and will be prosecuted.

OWNER: **C. PAN & X. MA**
LOT 801 KATE CIRCUIT
ROCHEDALE

JOB NO: **701444** MST VER: **APRIL 2019**

PERMIT No: **00060205** DWS: **4829**


CONSTRUCTION
DATE: **18.06.20 ROO** SHEET:
8 of 12

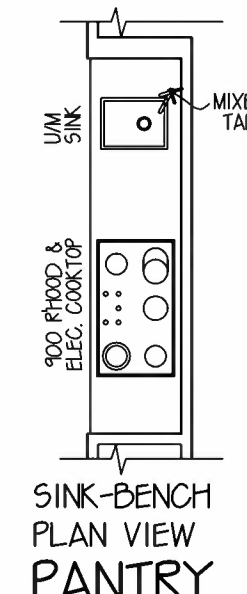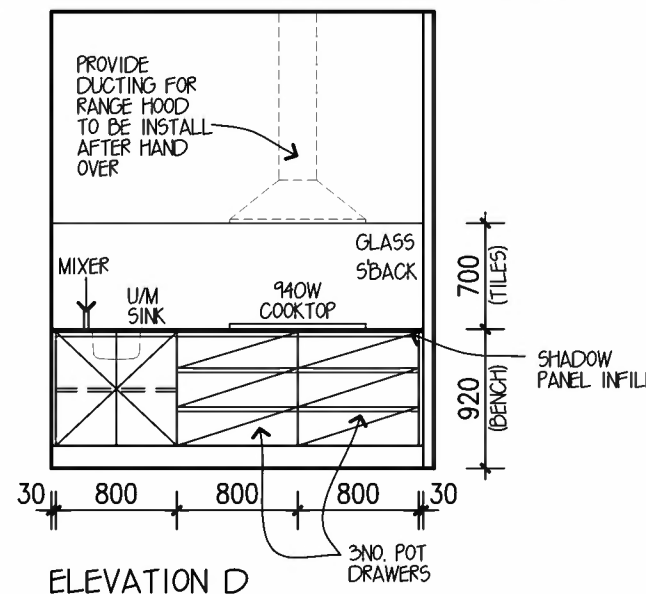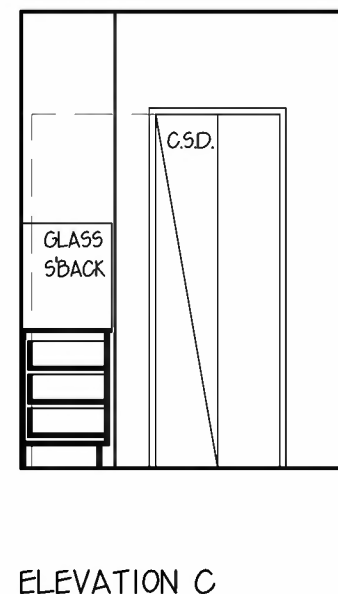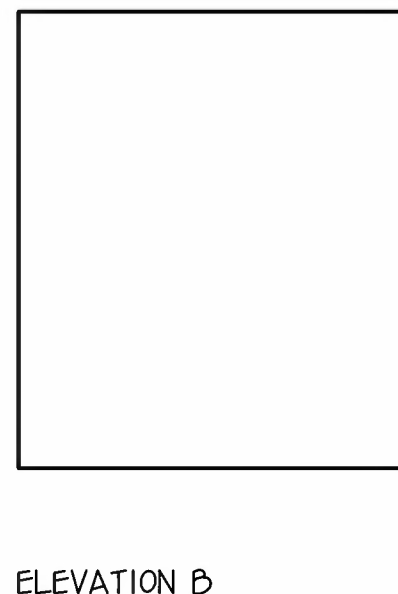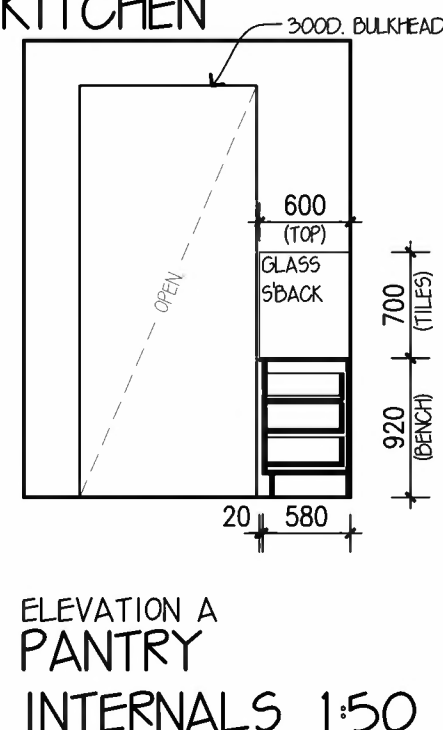


NOTE:
PROVIDE SELECTED STONE BENCH TOP TO BUTLER'S PANTRY WITH 40mm MITRED EDGE.

NOTE:
PROVIDE SELECTED STONE BENCH TOP TO KITCHEN WITH 40mm MITRED EDGE.


NOTE:
PROVIDE SELECTED STONE BENCH TOP TO KITCHEN ISLAND BENCH WITH 40mm MITRED EDGE & GABLE ENDS

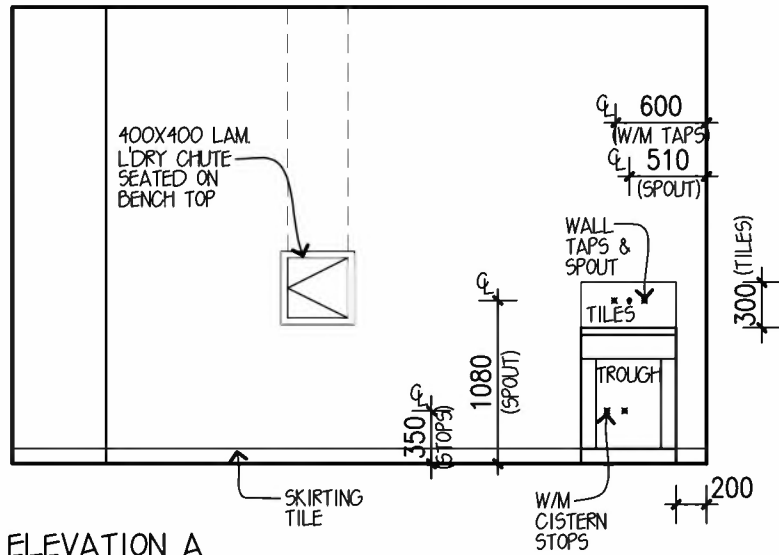


ELEVATION A
LAUNDRY

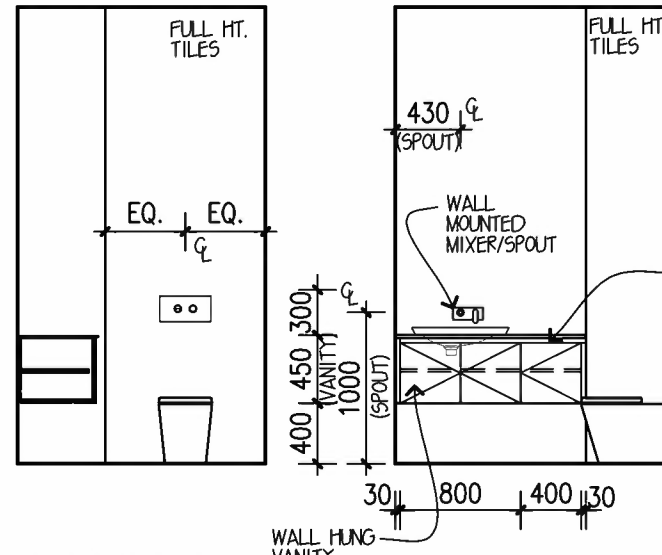


ELEVATION A.
PDR. 1

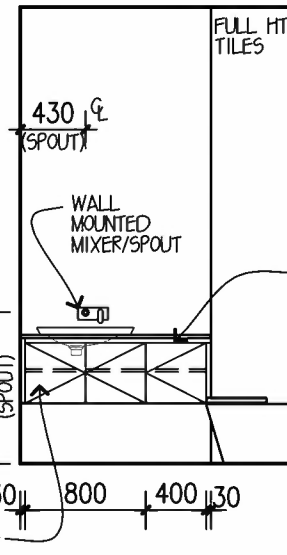


ELEVATION B

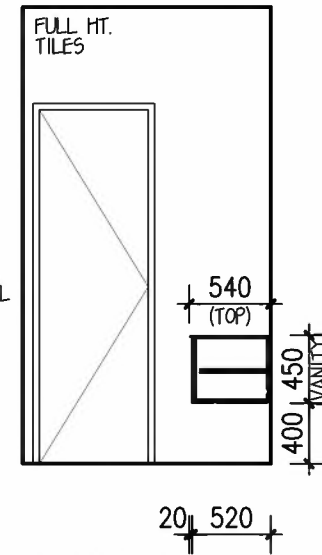


ELEVATION C

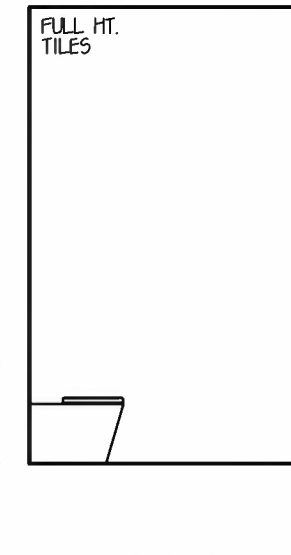


ELEVATION D

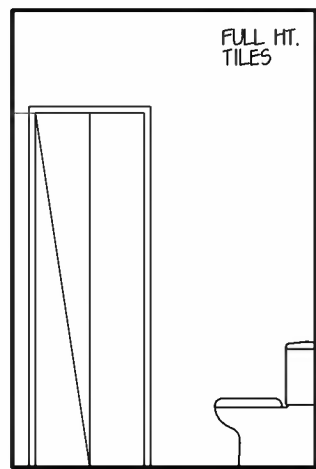


ELEVATION A
ENS. 5

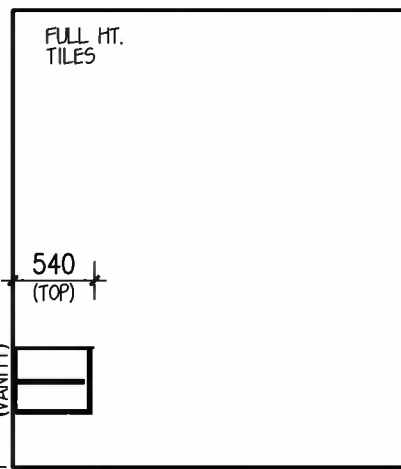


ELEVATION B

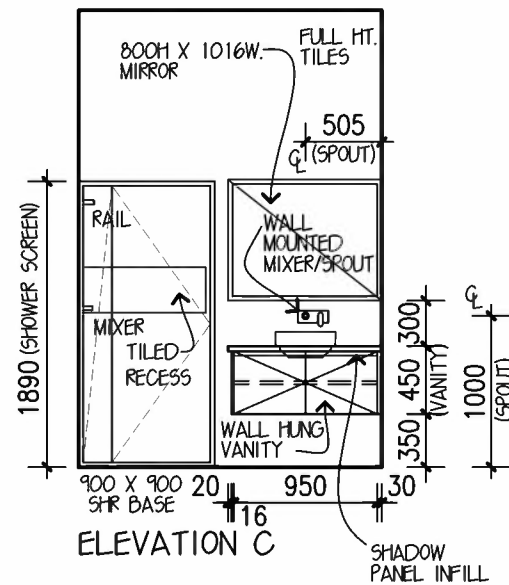


ELEVATION C

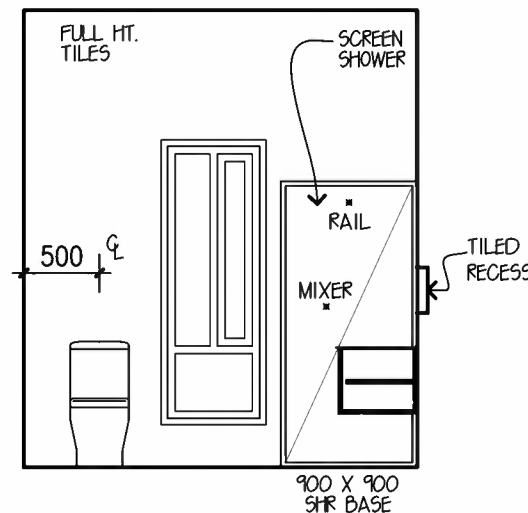


ELEVATION D

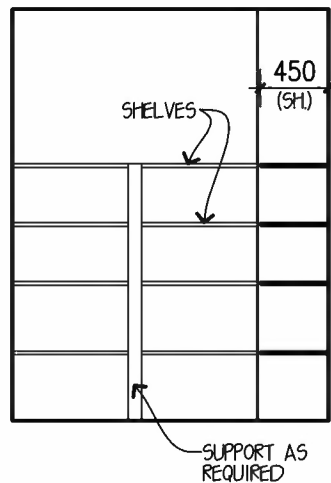

ELEVATION A
W.I.L. 1

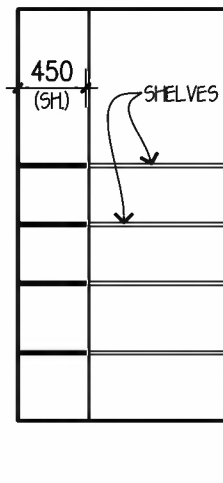

ELEVATION D

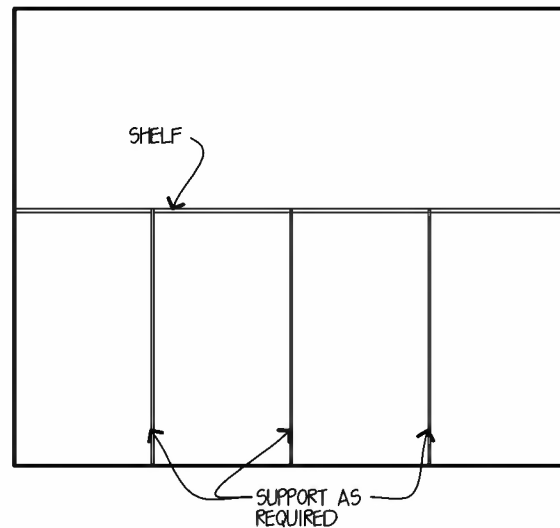

ELEVATION C
BROOM

INTERIALS 1:50

NOTE:
PROVIDE SELECTED STONE BENCH TOP TO VANITIES
WITH 20mm EDGE.

NOTES:

- * INTERNAL HEIGHT DIMENSIONS ARE TAKEN FROM F.F.L.
- * INTERNAL DIMENSIONS ARE TAKEN FROM PLASTER.
- * TILE & CUPBOARD DIMENSIONS ARE APPROXIMATE ONLY & MAY BE ALTERED TO SUIT MODULAR SIZES.
- * ALL DIMENSIONS ARE SUBJECT TO SITE MEASURE.
- * SHOWER SCREEN HEIGHTS ARE INDICATIVE ONLY AND WILL ALTER DEPENDING ON SHOWER BASE CONSTRUCTION METHODS.
- * BENCHTOPS AND ISLAND BENCH BACK PANELS MAY HAVE A JOIN DEPENDANT ON LENGTH & CONFIGURATION, POSITIONED AT THE MANUFACTURERS DISCRETION.
- * PROFILE LINES DRAWN ON CABINETRY ARE INDICATIVE ONLY, REFER TO COLOUR SELECTION.

DESIGN: **WATERFORD 53**

FACADE: **MODE**

CEILING: **30, R**

GARAGE: **DOUBLE**

INTERNAL ELEVATIONS

METRICON HOMES OWNS COPYRIGHT IN THIS DRAWING.
UNAUTHORISED USE, REPRODUCTION OR ADAPTION IS
FORBIDDEN AND WILL BE PROSECUTED.

DESIGNER | **m**
metricon

BY METRICON


Suite 20 Level 2 Riverwalk Place, 238 Robina Town Centre Drive,
Robina, QLD Tel: 07 5501 7200 Fax: 07 5562 2194.
Metricon Homes QLD Pty Ltd is licensed under the QBCC Act 1991
(QBCC Licence 40992), NSW Builders License 36654C.
COPYRIGHT 2009 reproduction forbidden. Unauthorised use, reproduction or
adaption is forbidden and will be prosecuted.

OWNER: **C. PAN & X. MA**
LOT 801 KATE CIRCUIT
ROCHEDALE

JOB NO: **701444** | MST VER: **APRIL 2019**

PERMIT No: **00060205** | DWS: **4829**

CONSTRUCTION | SHEET:
DATE: **18.06.20 ROO** | 9 of 12

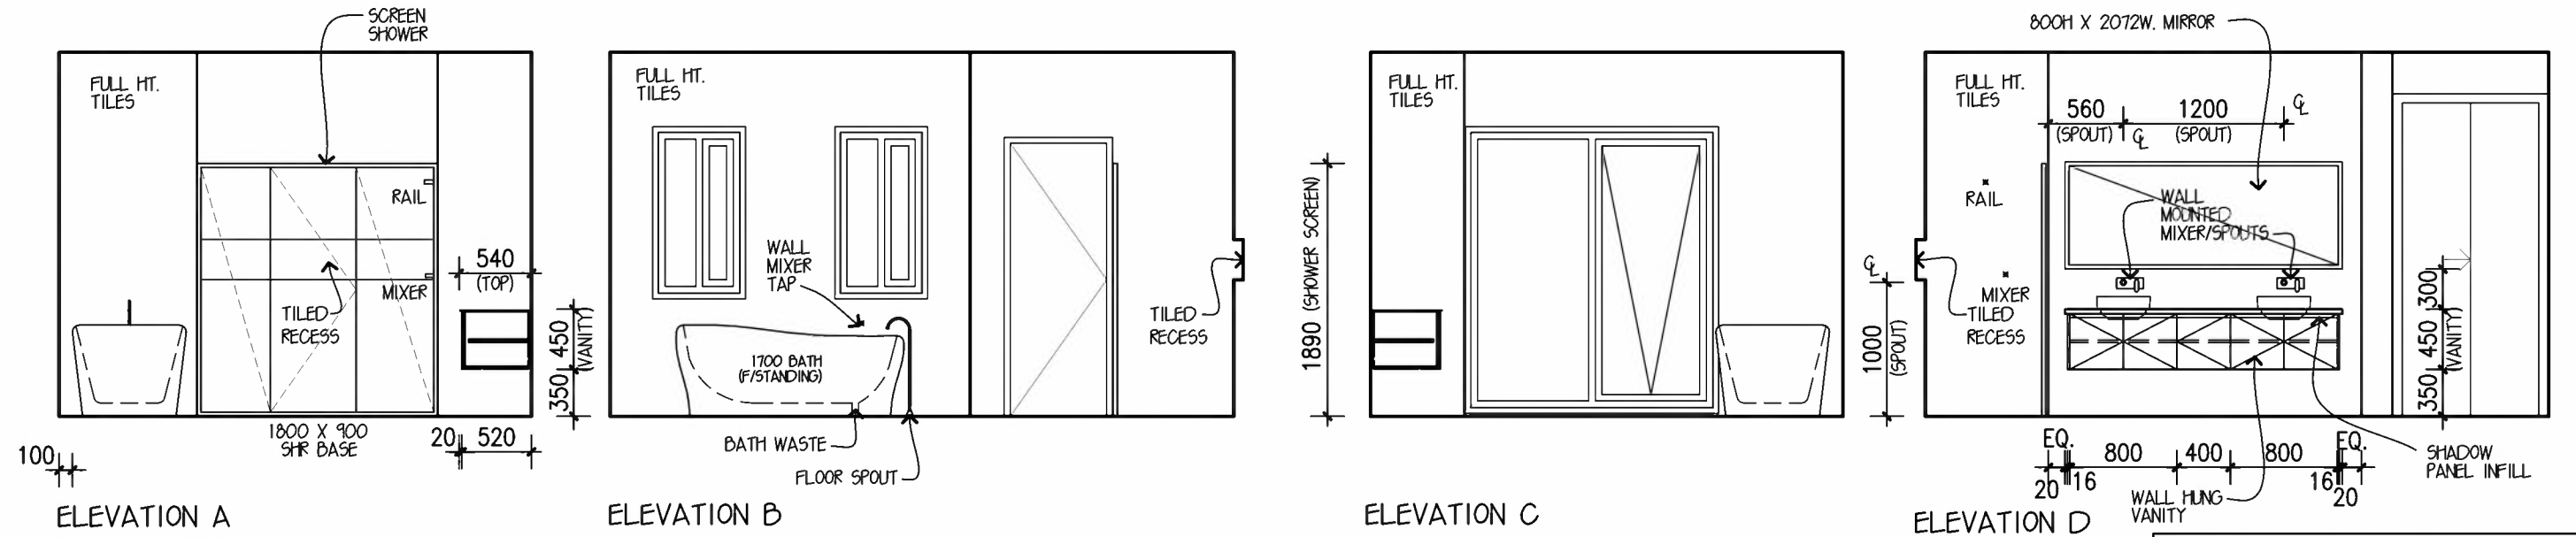

NOTE:
PROVIDE SELECTED STONE BENCH TOP TO VANITIES WITH 20mm EDGE.

- NOTES:
- * INTERNAL HEIGHT DIMENSIONS ARE TAKEN FROM F.F.L.
 - * INTERNAL DIMENSIONS ARE TAKEN FROM PLASTER.
 - * TILE & CUPBOARD DIMENSIONS ARE APPROXIMATE ONLY & MAY BE ALTERED TO SUIT MODULAR SIZES.
 - * ALL DIMENSIONS ARE SUBJECT TO SITE MEASURE.
 - * SHOWER SCREEN HEIGHTS ARE INDICATIVE ONLY AND WILL ALTER DEPENDING ON SHOWER BASE CONSTRUCTION METHODS.
 - * BENCHTOPS AND ISLAND BENCH BACK PANELS MAY HAVE A JOIN DEPENDANT ON LENGTH & CONFIGURATION, POSITIONED AT THE MANUFACTURERS DISCRETION.
 - * PROFILE LINES DRAWN ON CABINETRY ARE INDICATIVE ONLY, REFER TO COLOUR SELECTION.

DESIGN: **WATERFORD 53**
 FACADE: **MODE** CEILING: **30, R**
 GARAGE: **DOUBLE**

INTERNAL ELEVATIONS

METRICON HOMES OWNS COPYRIGHT IN THIS DRAWING. UNAUTHORISED USE, REPRODUCTION OR ADAPTION IS FORBIDDEN AND WILL BE PROSECUTED.

DESIGNER 



BY METRICON
 Suite 20 Level 2 Riverwalk Place, 238 Robina Town Centre Drive, Robina, QLD Tel: 07 5501 7200 Fax: 07 5562 2194.
 Metricon Homes QLD Pty Ltd is licensed under the QBCC Act 1991 (QBCC Licence 40992), NSW Builders License 36654C.
 COPYRIGHT 2009 reproduction forbidden. Unauthorised use, reproduction or adaption is forbidden and will be prosecuted.

OWNER: **C. PAN & X. MA**
LOT 801 KATE CIRCUIT
ROCHEDALE


JOB NO: **701444** MST VER: **APRIL 2019**

PERMIT No: **00060205** DWS: **48.29**

CONSTRUCTION SHEET:
DATE : 18.06.20 ROO 10 of 12

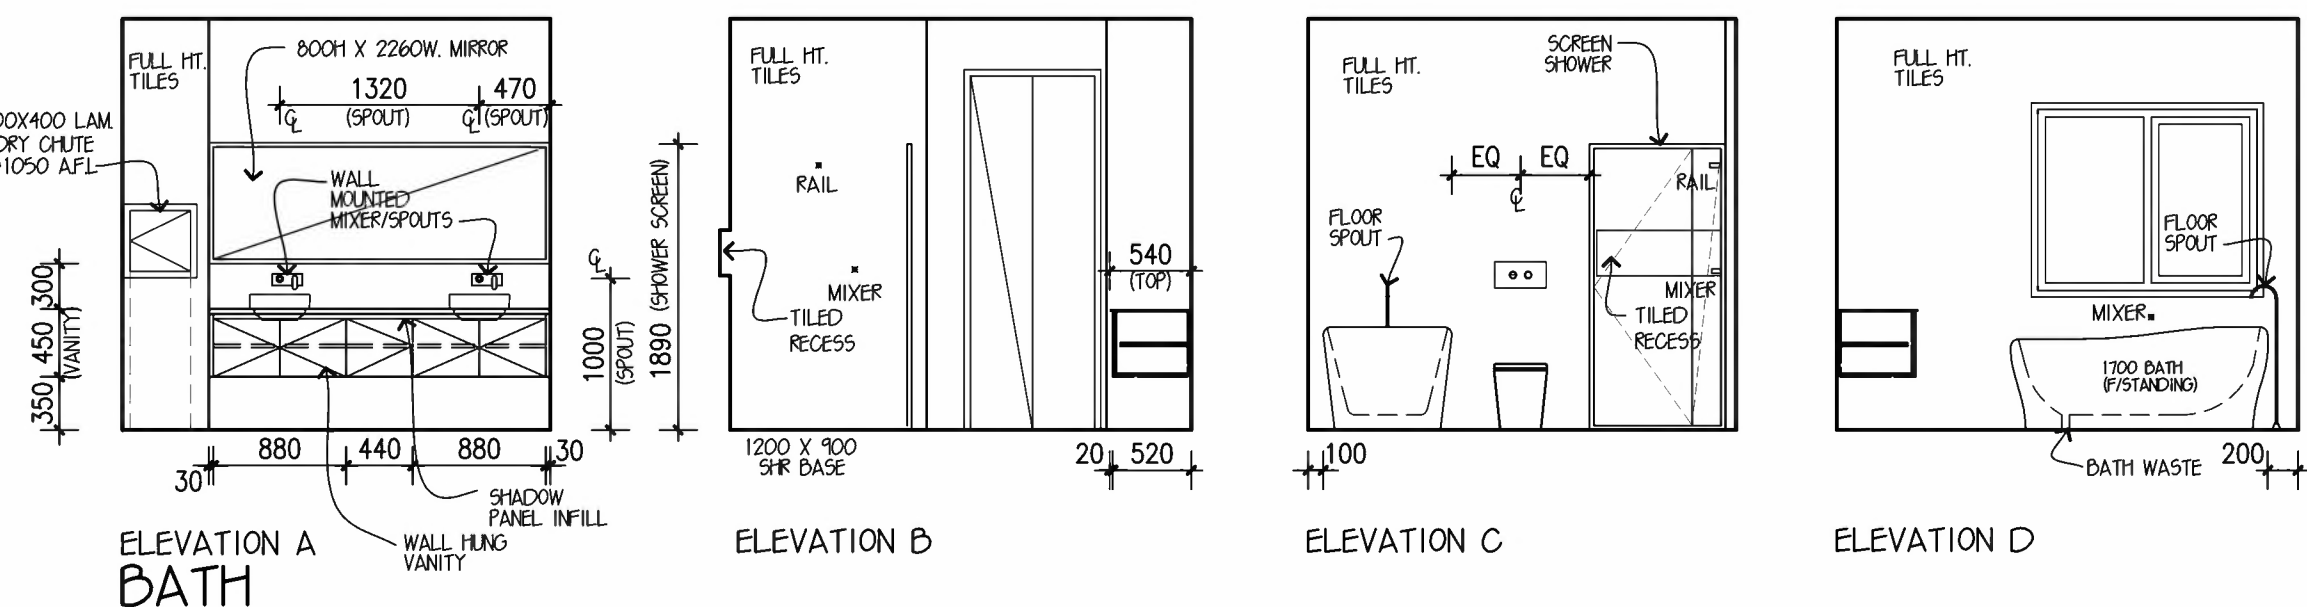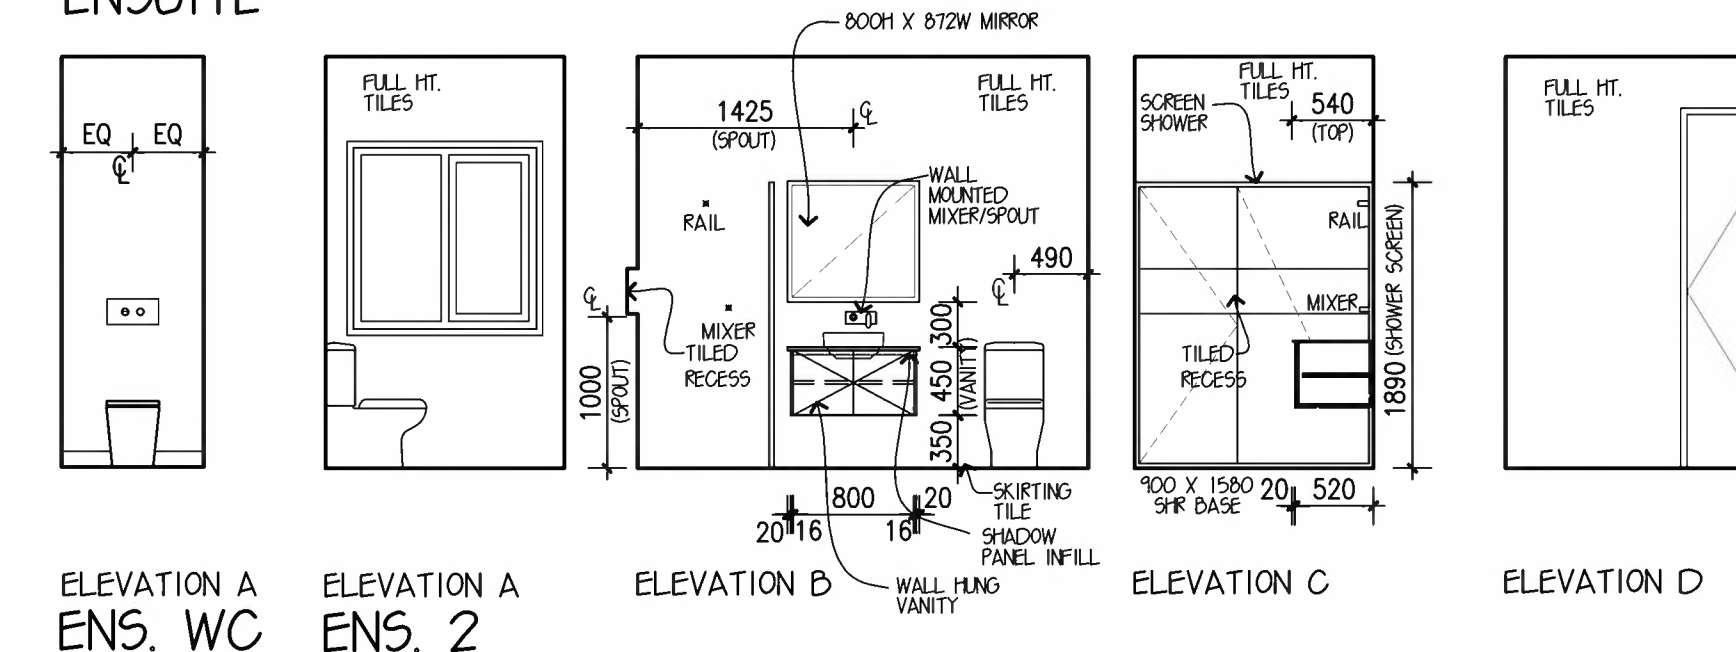

INTERNALS 1:50

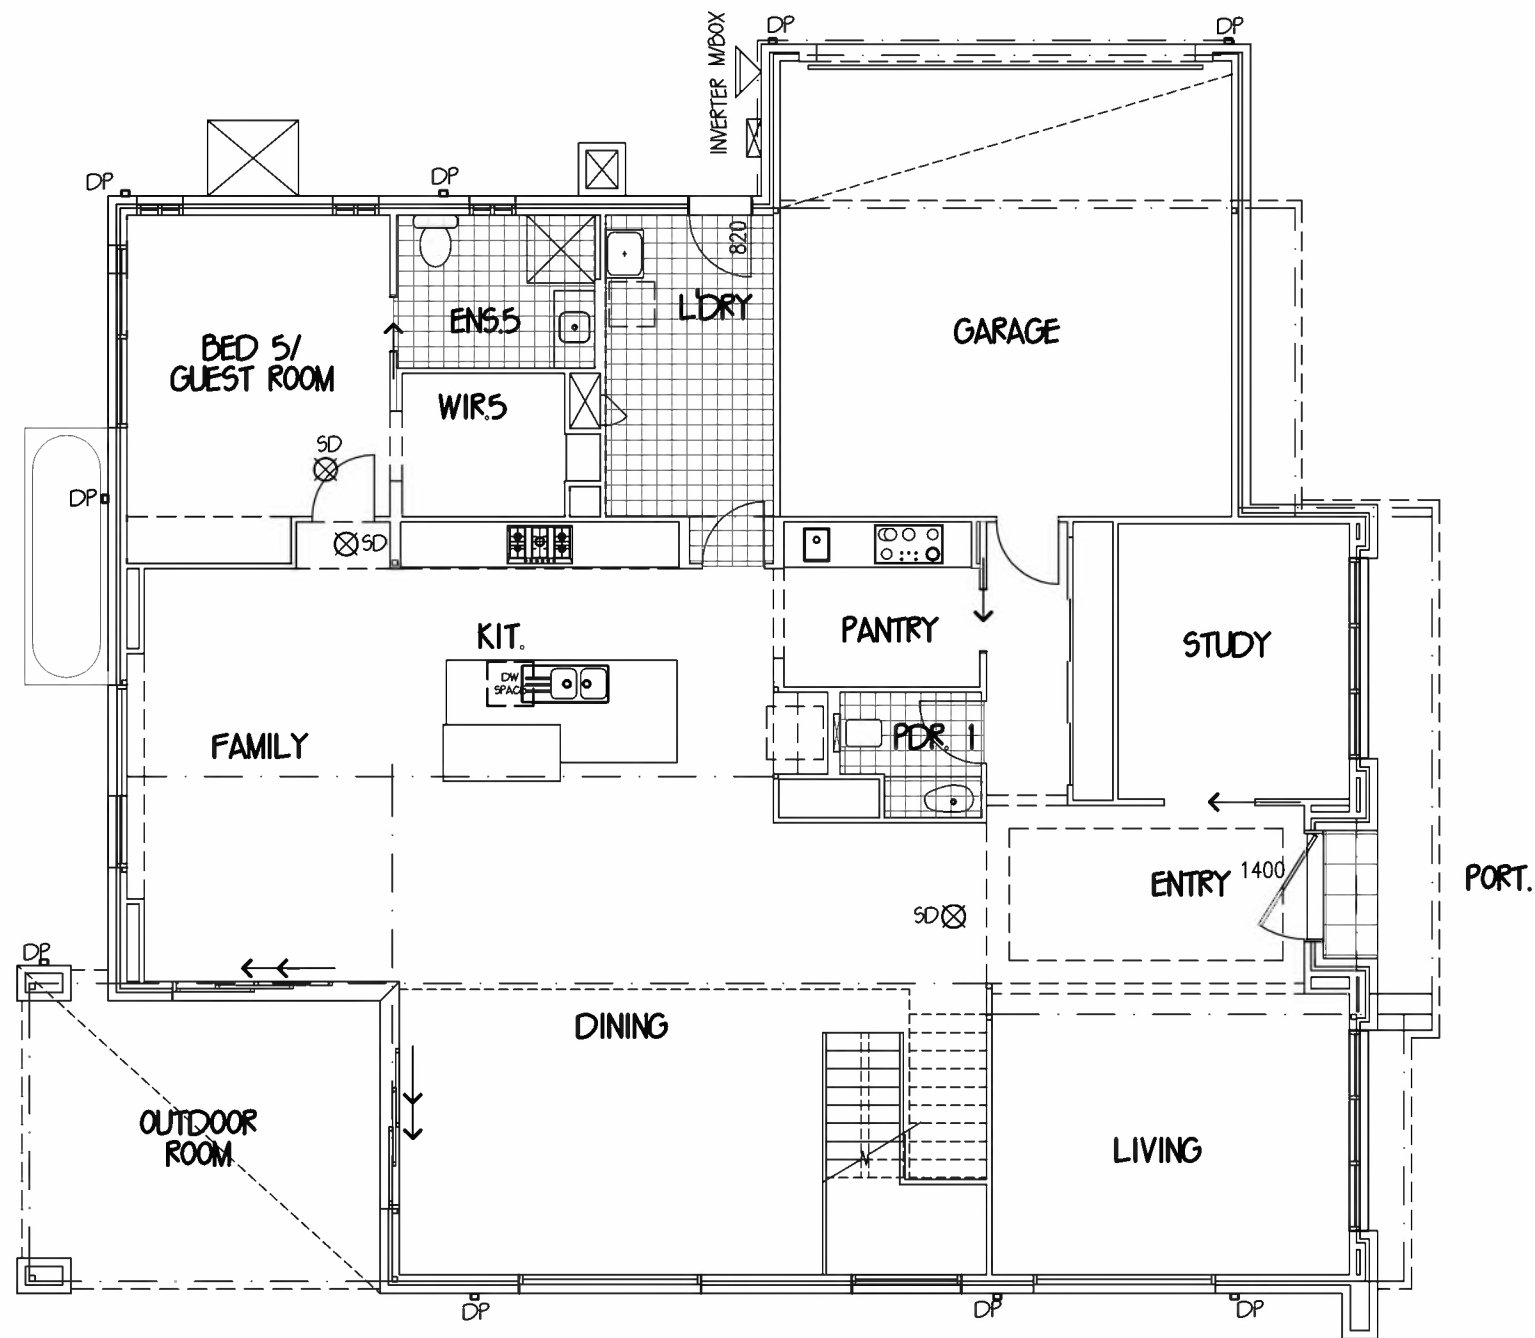


FLOOR COVERINGS LEGEND:


	WET AREA TILES = 17.37 SQM
	EXTERNAL TILES = 1.22 SQM

GROUND FLOOR COVERING PLAN 1:100

	DESIGN: WATERFORD 53	DESIGNER	OWNER: C. PAN & X. MA	
	FACADE: MODE CEILING: 30, R		LOT 801 KATE CIRCUIT	
	GARAGE: DOUBLE		ROCHEDALE	
	FLOOR COVERINGS	BY METRICON	JOB NO: 701444	MST VER: APRIL 2019
METRICON HOMES OWNS COPYRIGHT IN THIS DRAWING. UNAUTHORISED USE, REPRODUCTION OR ADAPTION IS FORBIDDEN AND WILL BE PROSECUTED.	Suite 20 Level 2 Riverwalk Place, 238 Robina Town Centre Drive, Robina, QLD Tel: 07 5501 7200 Fax: 07 5562 2194. Metricon Homes QLD Pty Ltd is licensed under the QBCC Act 1991 (QBCC Licence 40392), NSW Builders License 36654C. COPYRIGHT 2009 reproduction forbidden. Unauthorised use, reproduction or adaption is forbidden and will be prosecuted.		PERMIT No: 00060205	DWS: 4829
			CONSTRUCTION DATE: 18.06.20.000	SHEET: 11 of 12

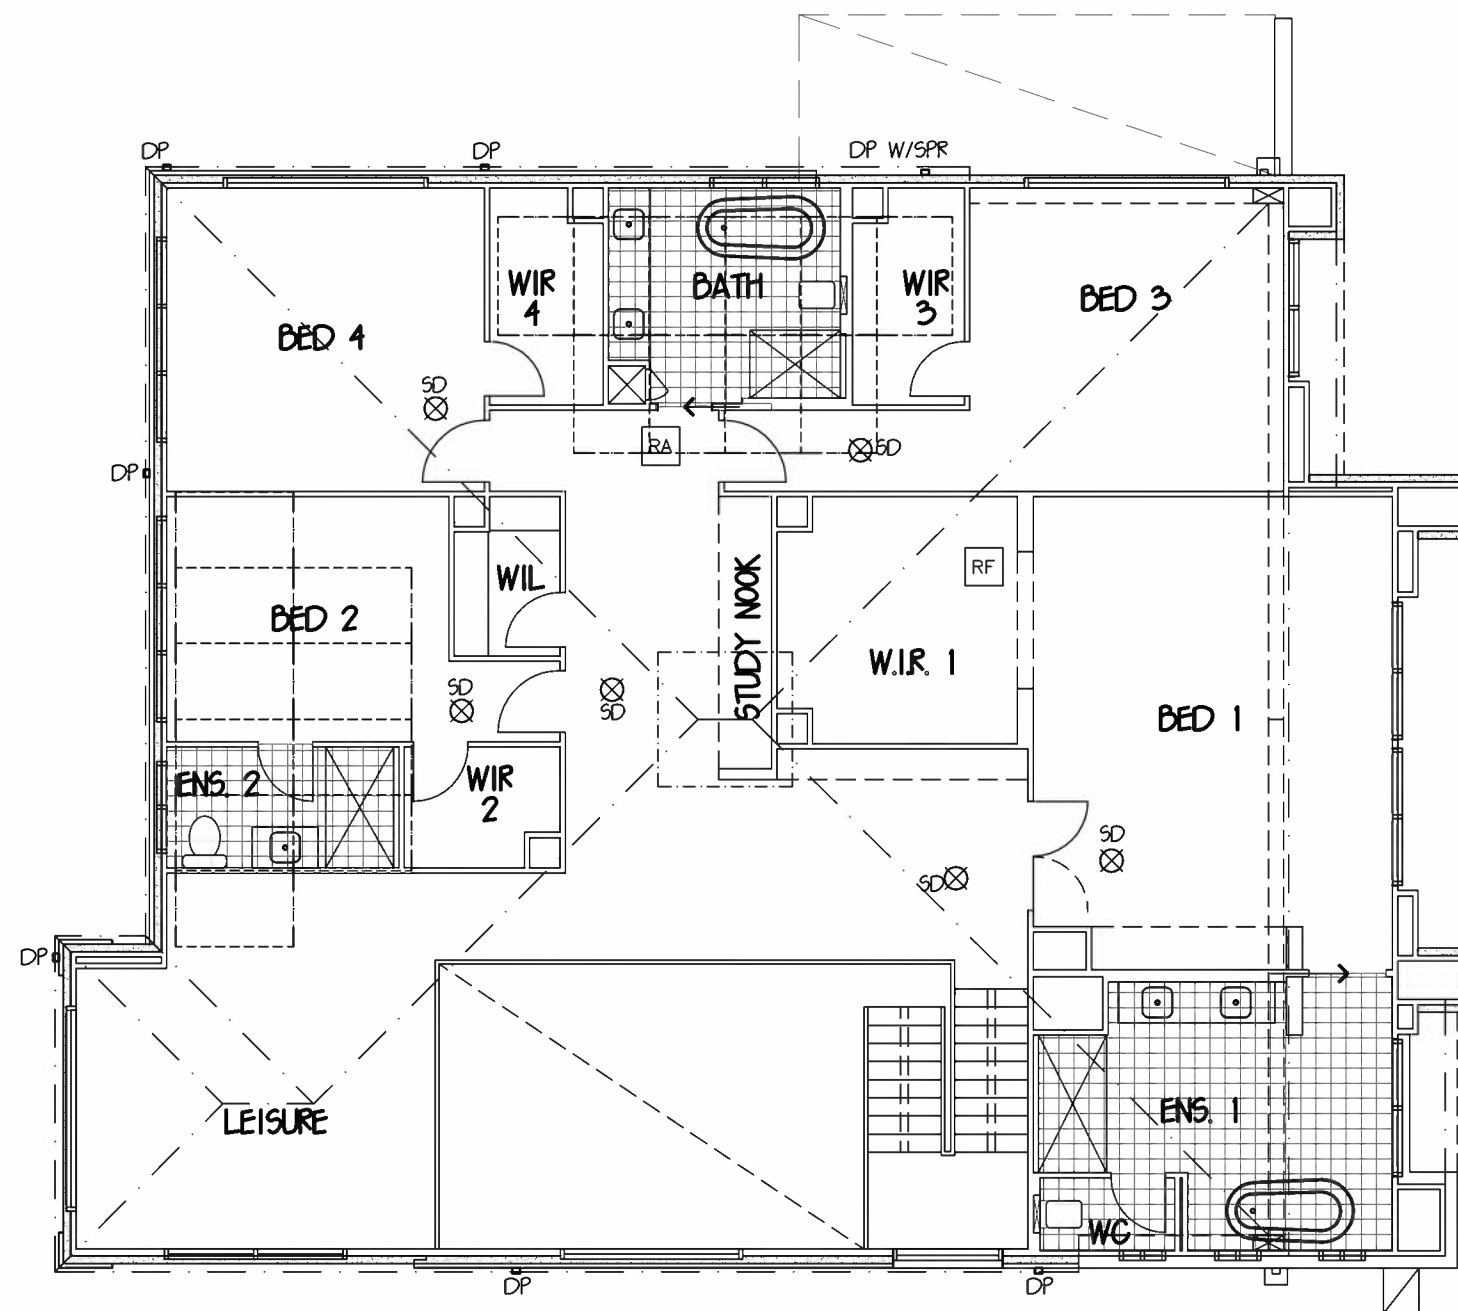

FLOOR COVERINGS LEGEND:

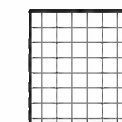


WET AREA
TILES = 28.88 SQM


FIRST FLOOR COVERING PLAN 1:100

	DESIGN: WATERFORD 53	DESIGNER 	OWNER: C. PAN & X. MA	
	FACADE: MODE CEILING: 30, R		LOT 801 KATE CIRCUIT	
	GARAGE: DOUBLE	BY METRICON Suite 20 Level 2 Riverwalk Place, 238 Robina Town Centre Drive, Robina, QLD Tel: 07 5501 7200 Fax: 07 5562 2194. Metricon Homes QLD Pty Ltd is licensed under the QBCC Act 1991 (QBCC Licence 40392), NSW Builders License 36854C. COPYRIGHT 2009 reproduction forbidden. Unauthorised use, reproduction or adaption is forbidden and will be prosecuted.	JOB NO: 701444 MST VER: APRIL 2019	DWS: 4829
	FLOOR COVERINGS METRICON HOMES OWNS COPYRIGHT IN THIS DRAWING. UNAUTHORISED USE, REPRODUCTION OR ADAPTION IS FORBIDDEN AND WILL BE PROSECUTED.		PERMIT No: 00060205	SHEET: 12 of 12

CONSTRUCTION
DATE: 18.06.20.000

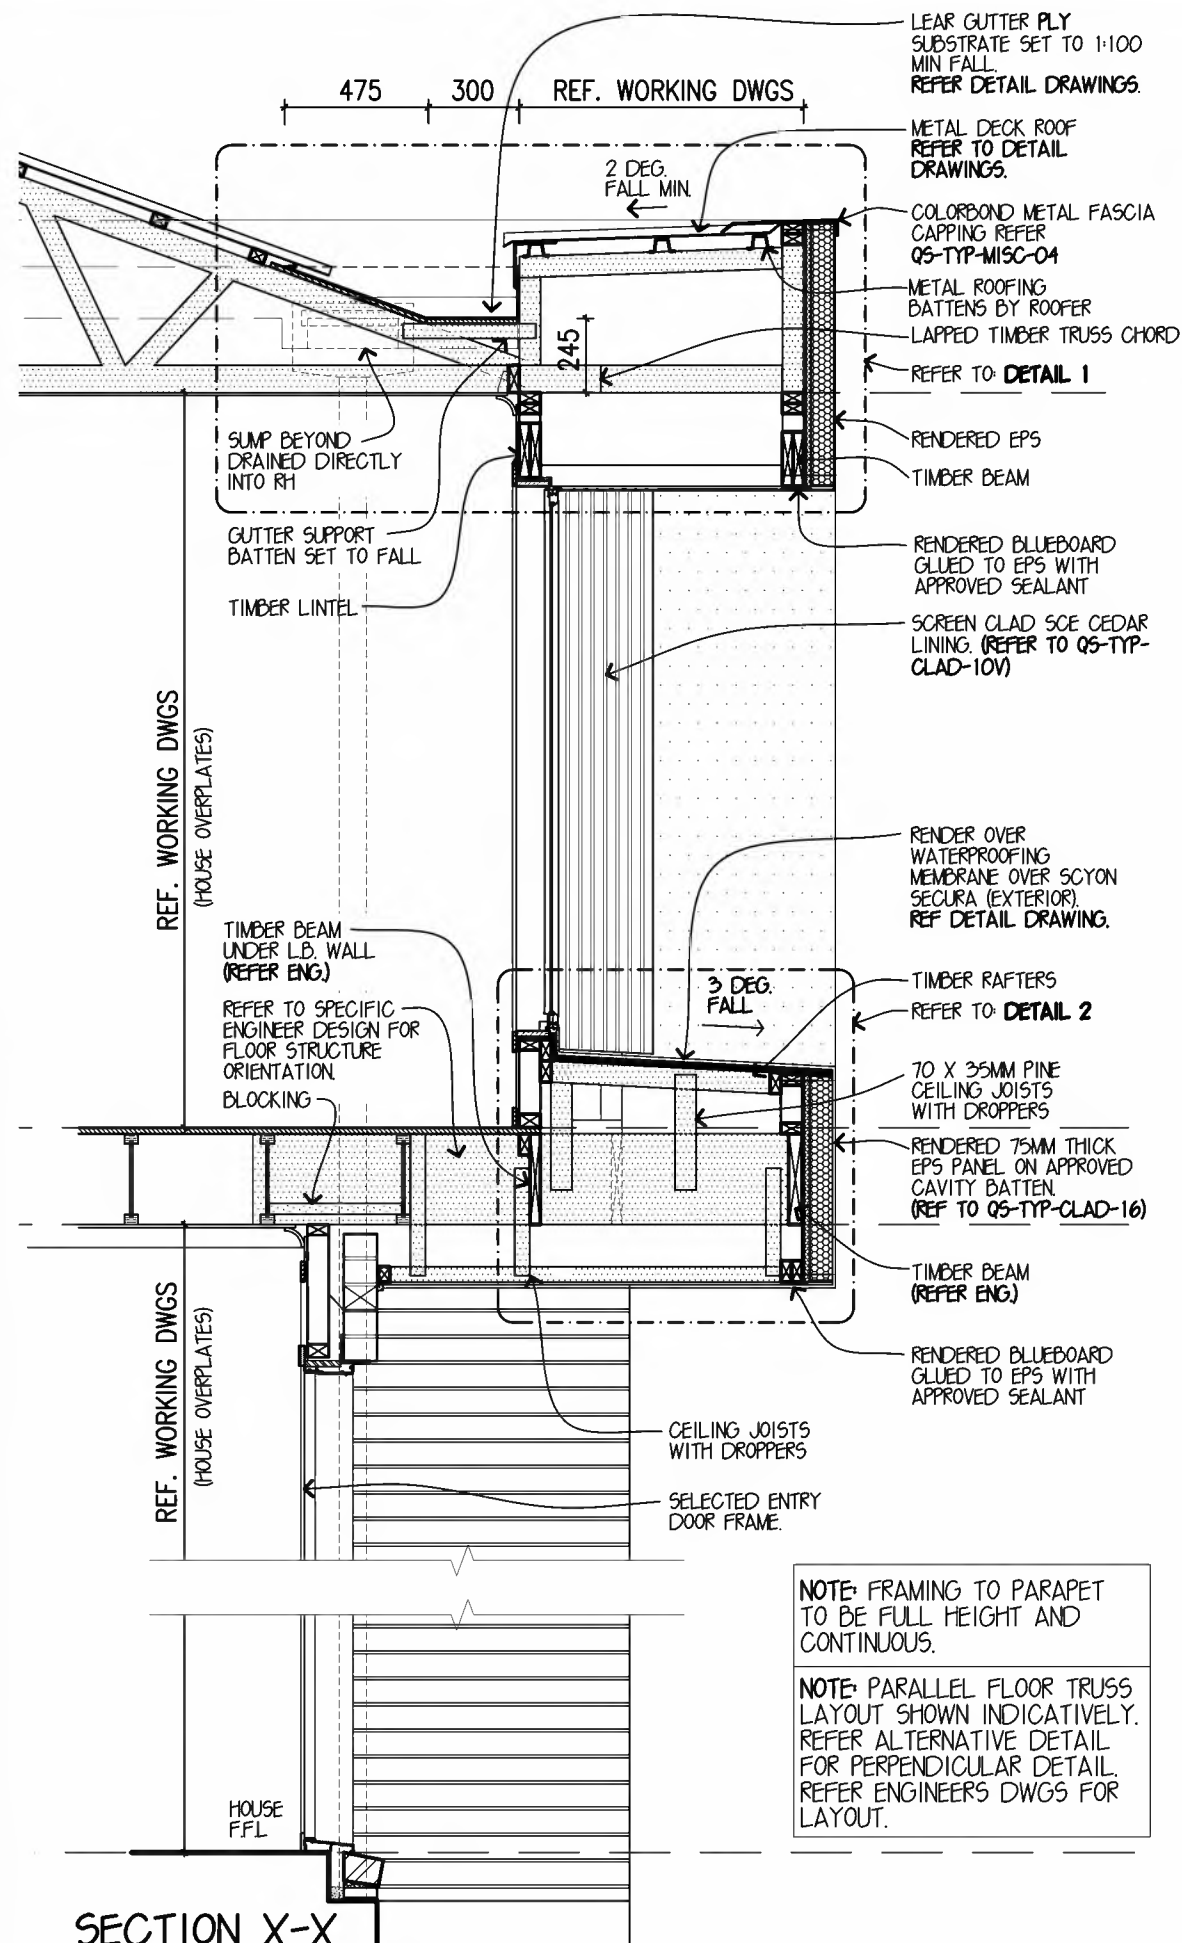

SECTION X-X
THROUGH RECESSED GLAZING
SCALE 1:25

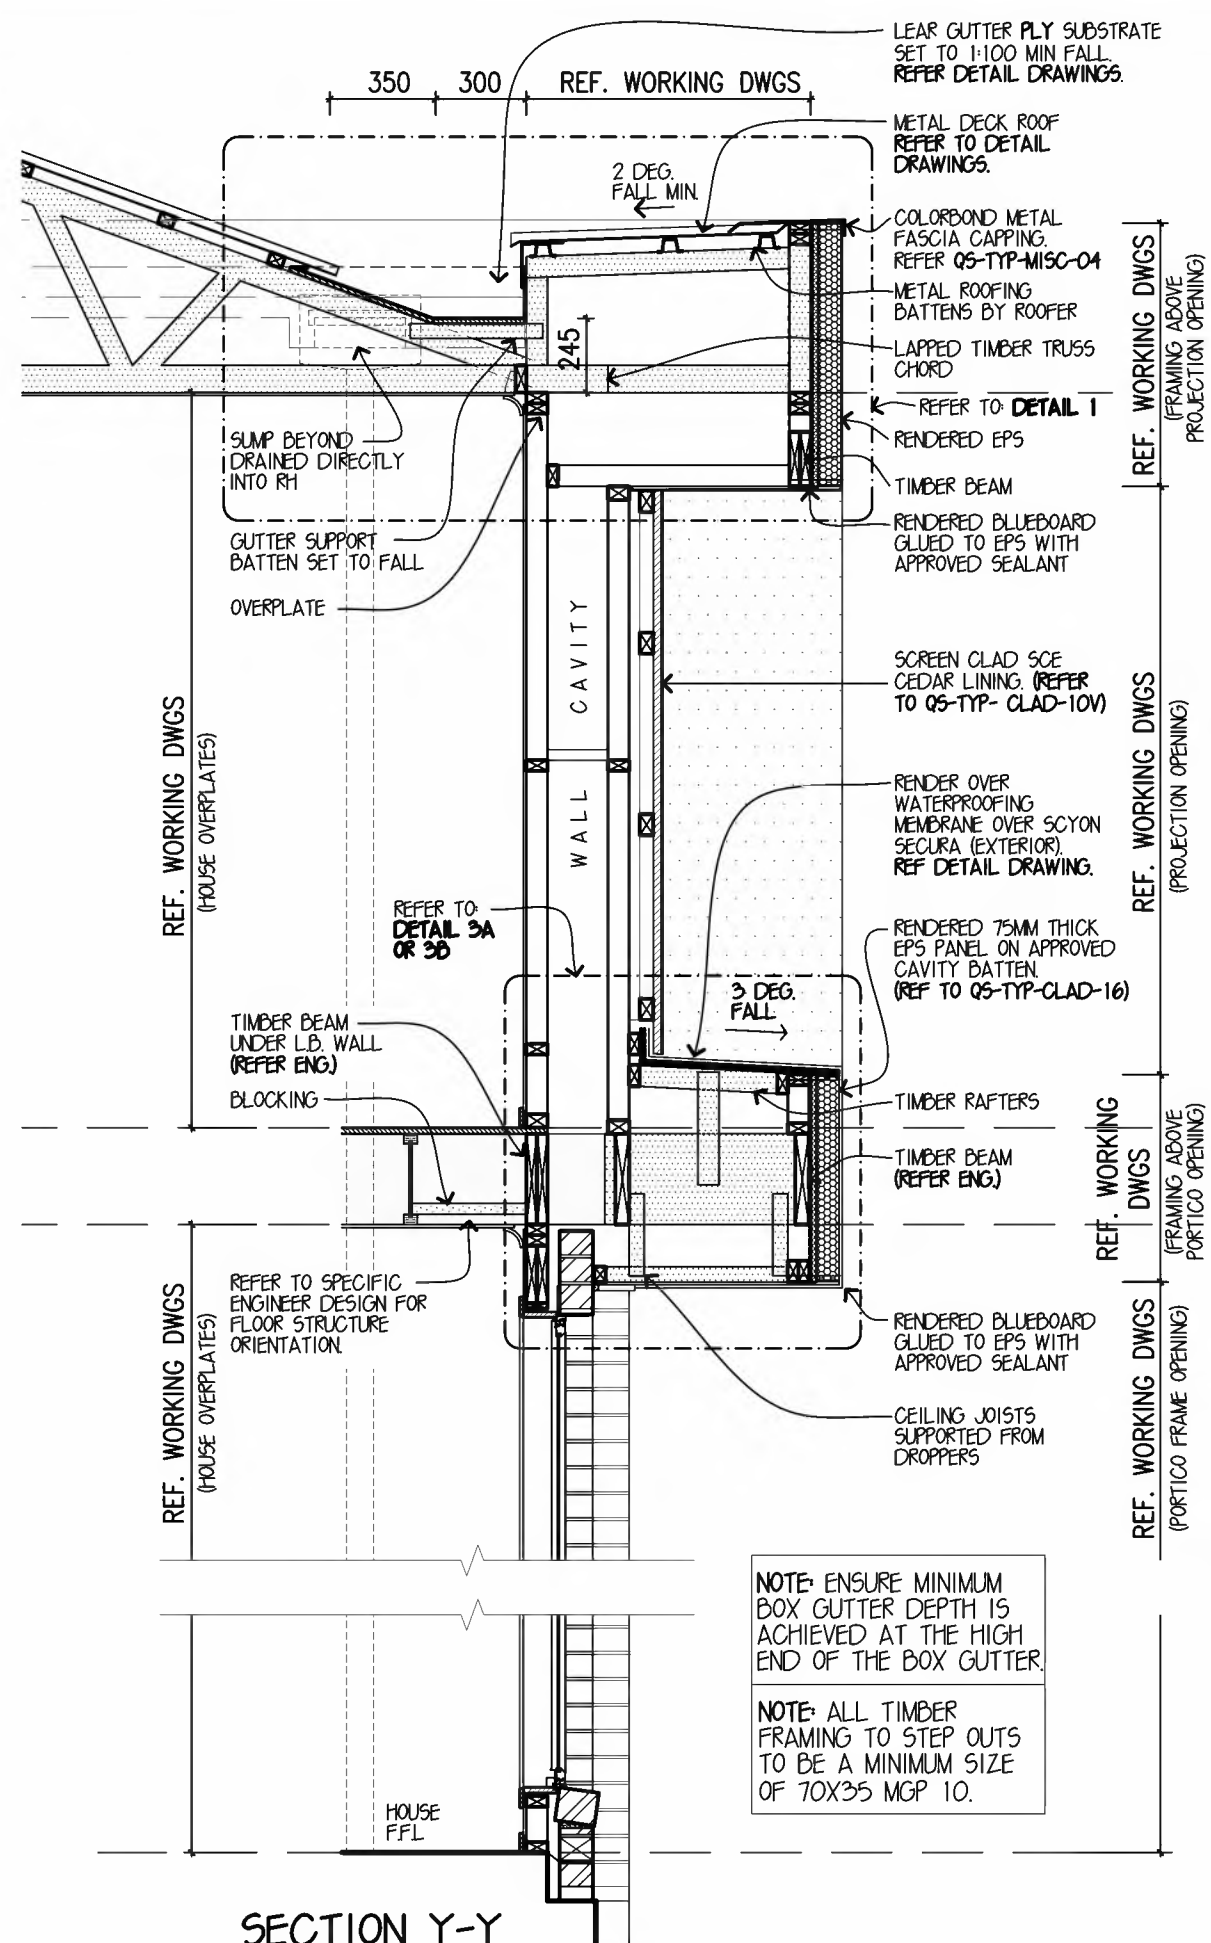

SECTION Y-Y
THROUGH RECESSED CLADDING
SCALE 1:25

- NOTES:

MODE FACADE DETAIL

HIGHSET

SHEET 2 OF 6

Associated Detail

metricon

SUIT 20, LEVEL 2 RIVERWALK PLACE
238 ROBINA TOWN CENTRE DRIVE, ROBINA QLD
Telephone 07 5501 7200 Fax 07 5562 2194
NSW BSA No: 36654C QLD BSA No: 040992

ACN: 053189496
© COPYRIGHT The ideas and concepts contained within all drawings and documents is the sole property of Metricon Homes

METRICON HOMES OWNS COPYRIGHT IN THIS
DRAWING. UNAUTHORISED USE, REPRODUCTION
OR ADAPTION IS FORBIDDEN AND WILL BE
PROSECUTED.


APPROVED: CRO, GHT DATE: 06.02.2020

SCALE: 125	MST VER: NA
------------	-------------

DRAWN: CCO	CHKED: JSM
------------	------------

ISSUED DATE: 06.02.2020	SHEET: Q-TYP-MODE-12
-------------------------	----------------------

K:\ROBINA\OLD DRAWINGS\CONSTRUCTION DETAILS\FACADE DETAILS\Q-TYP-MODE-12.DWG

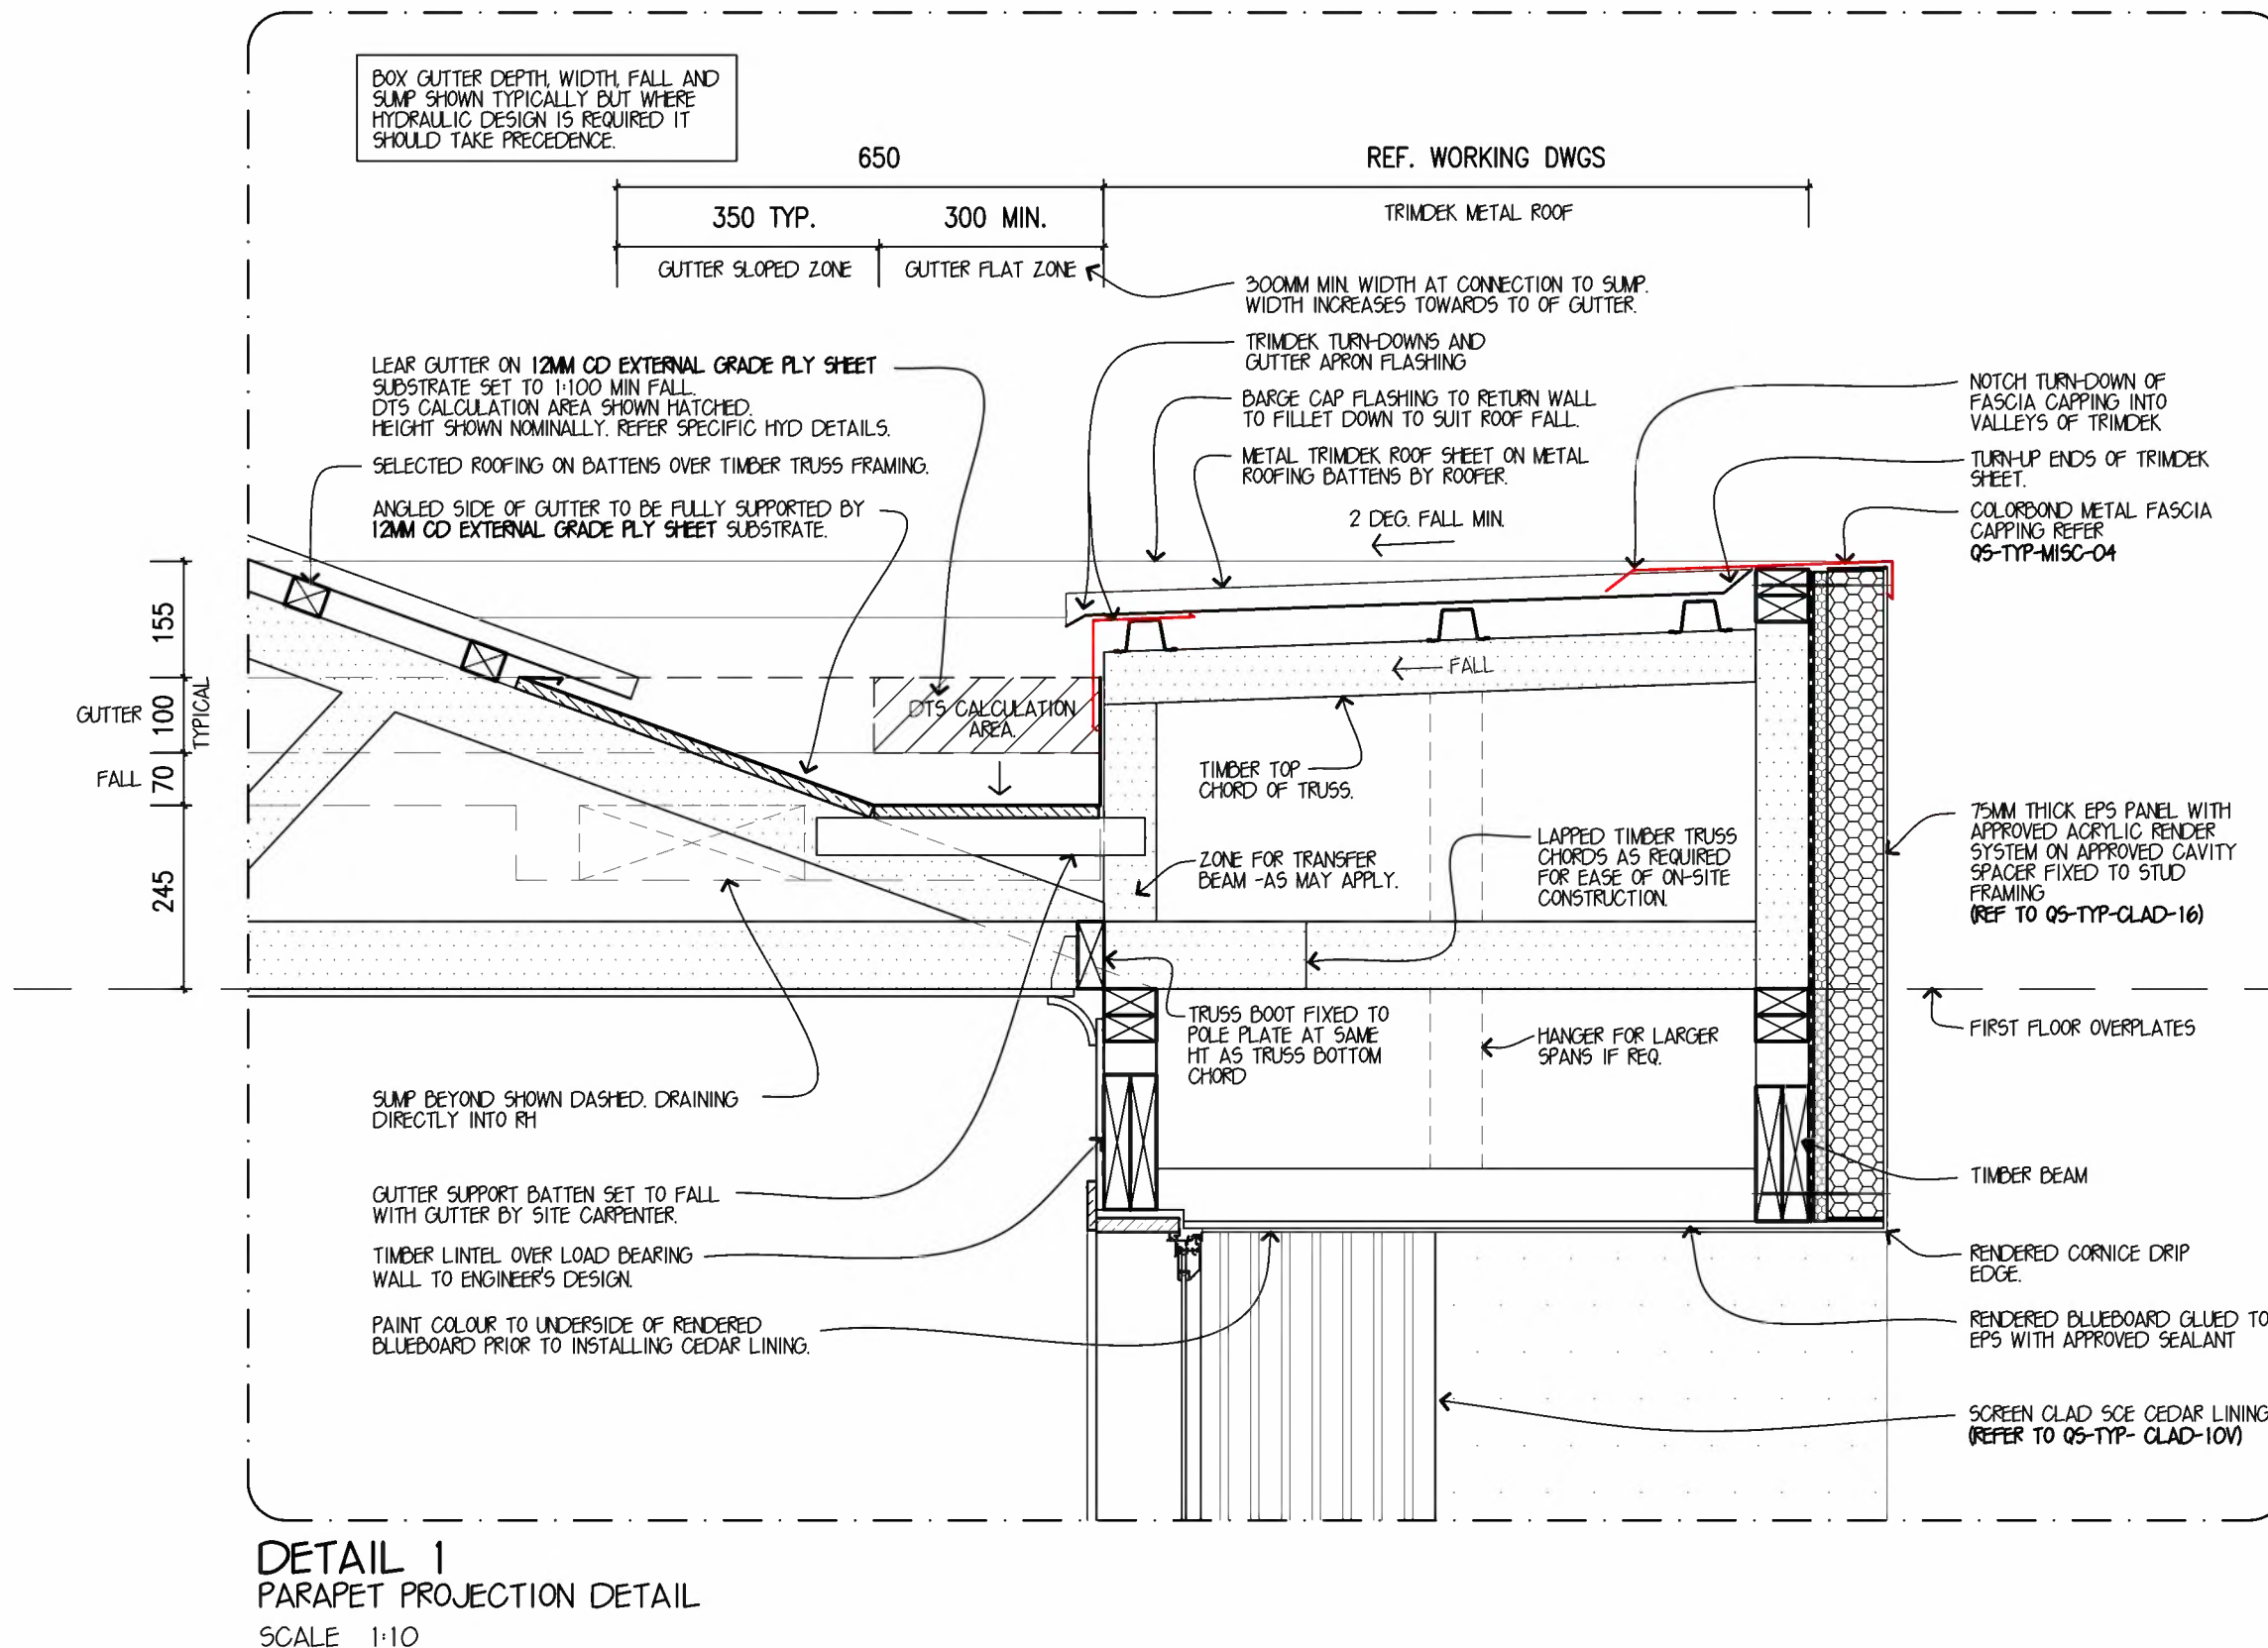

HYDRAULIC CAPACITY CALCULATIONS MAY BE REQUIRED. WHERE APPLICABLE, THEY ARE TO TAKE PRECEDENCE.

NOTE:
THIS IS A STANDARD GENERIC DETAIL AND AS SUCH SHOULD BE TAKEN AS INDICATIVE ONLY.
ORDER OF PRECEDENCE: 1. HYDRAULIC DESIGN
2. WORKING DRAWINGS
3. GENERIC DETAIL

NOTES:
• BOX GUTTER FALL AND VOLUME MUST BE TAKEN INTO CONSIDERATION WITH THE MIN. DEPTH OF BOX GUTTER COMMENCING AT THE HIGHEST POINT OF THE BOX GUTTER.
• BOX GUTTER MUST HAVE PLY BASE.
• 1:100 MIN. FALL TO BOX GUTTER.
• ALL SUMPS MUST INCLUDE REQUIRED OVERFLOW POP

Associated Detail

metricon

SUIT 20, LEVEL 2 RIVERWALK PLACE
238 ROBINA TOWN CENTRE DRIVE, ROBINA QLD
Telephone 07 5501 7200 Fax 07 5562 2194
NSW BSA No: 36654C QLD BSA No: 040992
ACN: 053189496

© COPYRIGHT The ideas and concepts contained within all drawings and documents is the sole property of Metricon Homes

MODE FACADE DETAIL

HIGHSET


SHEET 3 OF 6

NOTES:
* THIS IS A STANDARD GENERIC DETAIL AND AS SUCH SHOULD BE TAKEN AS INDICATIVE ONLY. (WORKING DRAWINGS TAKE PRECEDENCE).
* INDICATIVE TRUSS POSITIONS, REFER TO MANUFACTURER'S LAYOUT.
* EXTERNAL CEILING FRAMING TO BE MAX. 450mm CTS.
* SOFFIT SHEET FRAMING AT MAX. 600mm CTS WITH APPROVED GALV. NAILS AT MAX. 300mm CTS ACROSS THE EAVE WIDTH.

METRICON HOMES OWNS COPYRIGHT IN THIS DRAWING. UNAUTHORISED USE, REPRODUCTION OR ADAPTION IS FORBIDDEN AND WILL BE PROSECUTED.

APPROVED: CRO, GHT	DATE: 06.02.2020
SCALE: 1:10	MST VER: NA
DRAWN: CCO	CHKD: JSM
ISSUED DATE: 06.02.2020	SHEET: Q-TYP-MODE-12

K:\ROBINA\OLD DRAWINGS\CONSTRUCTION DETAILS\FACADE DETAILS\Q-TYP-MODE-12.DWG

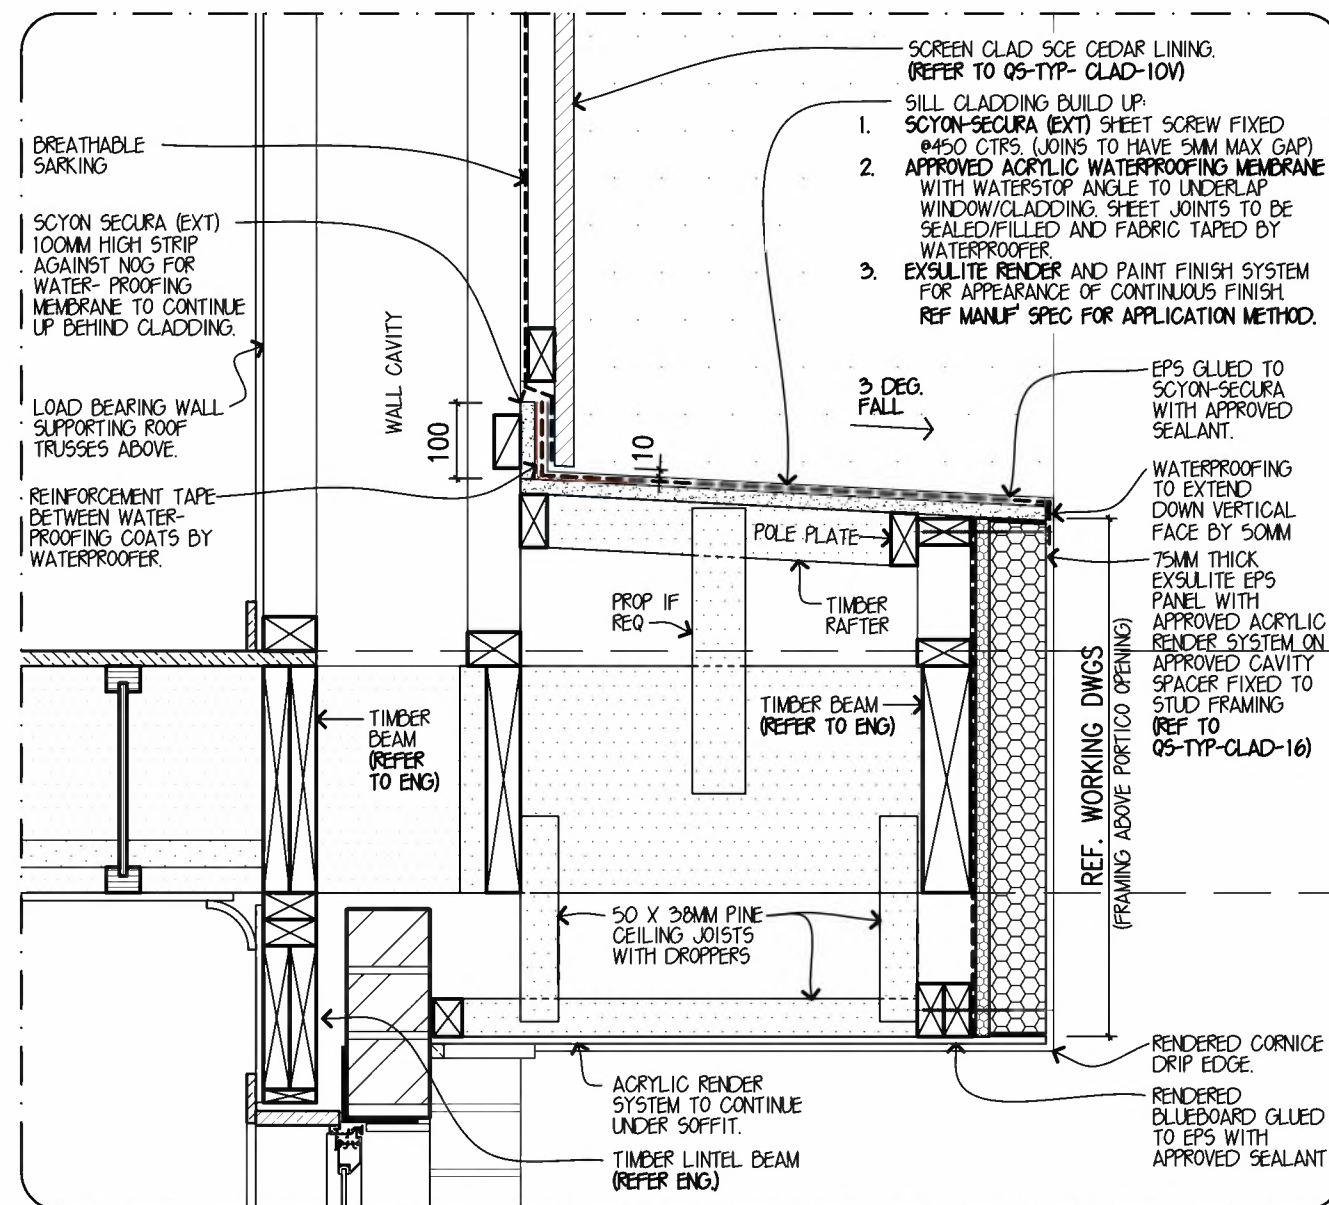

DETAIL 3A
SILL PROJECTION DETAIL -PARALLEL FRAMING
SCALE 1:10

ENSURE THAT SELECTED FLASHING TAPE, WATERPROOFING MEMBRANE AND ACRYLIC RENDER COATING PRODUCTS ARE COMPATIBLE AND APPLIED TO MANUF SPECIFICATIONS

NOTE: REFER STRUCTURAL ENGINEER'S DWGS AND TRUSS MANUFACTURE'S DRAWINGS FOR SPECIFIC FRAMING DESIGN LAYOUT.


NOTES:

- * THIS IS A STANDARD GENERIC DETAIL AND AS SUCH SHOULD BE TAKEN AS INDICATIVE ONLY. (WORKING DRAWINGS TAKE PRECEDENCE).
- * INDICATIVE TRUSS POSITIONS, REFER TO MANUFACTURER'S LAYOUT.
- * EXTERNAL CEILING FRAMING TO BE MAX. 450mm CTS.
- * SOFFIT SHEET FRAMING AT MAX. 600mm CTS WITH APPROVED GALV. NAILS AT MAX. 300mm CTS ACROSS THE EAVE WIDTH.

MODE FACADE
DETAIL

HIGHSET

SHEET 4 OF 6

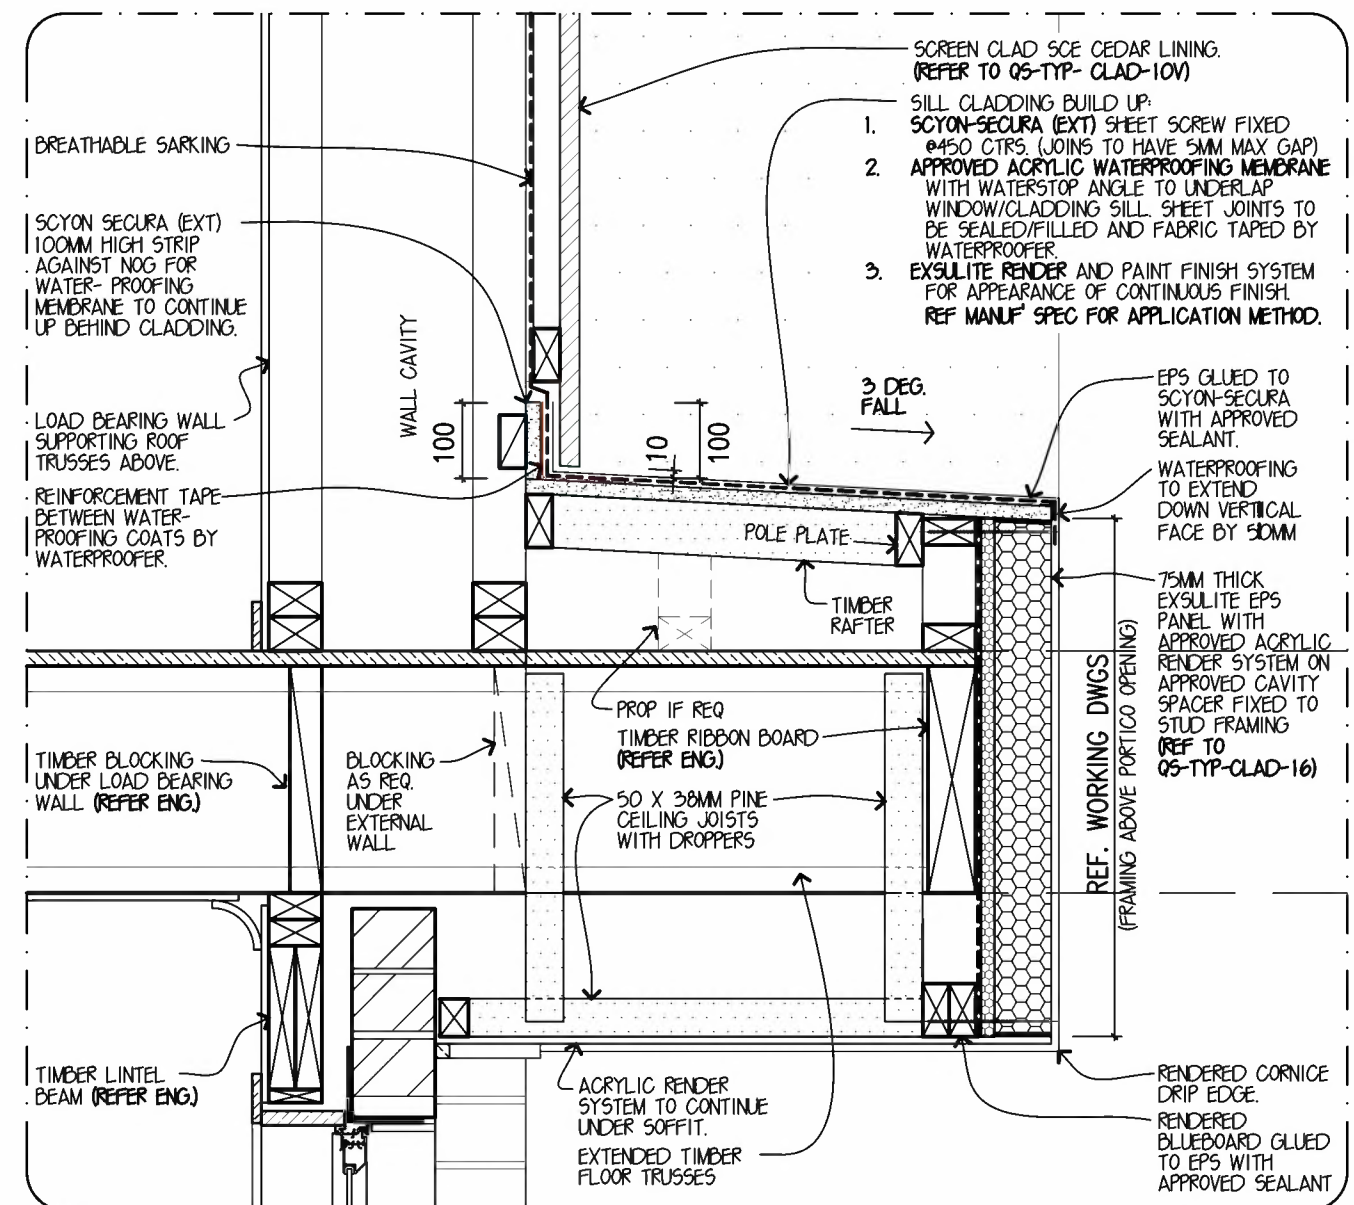

DETAIL 3B
SILL PROJECTION DETAIL -PURPENDICULAR FRAMING
SCALE 1:10

Associated Detail

metricon

SUIT 20, LEVEL 2 RIVERWALK PLACE
238 ROBINA TOWN CENTRE DRIVE, ROBINA QLD
Telephone 07 5501 7200 Fax 07 5562 2194
NSW BSA No: 36654C QLD BSA No: 040992
ACN: 053189496

© COPYRIGHT The ideas and concepts contained within all drawings and documents is the sole property of Metricon Homes


METRICON HOMES OWNS COPYRIGHT IN THIS DRAWING. UNAUTHORISED USE, REPRODUCTION OR ADAPTION IS FORBIDDEN AND WILL BE PROSECUTED.

APPROVED: CRO, GHT DATE: 06.02.2020


SCALE: 1:10 MST VER: NA

DRAWN: CCO CHKED: JSM


ISSUED DATE: 06.02.2020 SHEET: Q-TYP-MODE-12

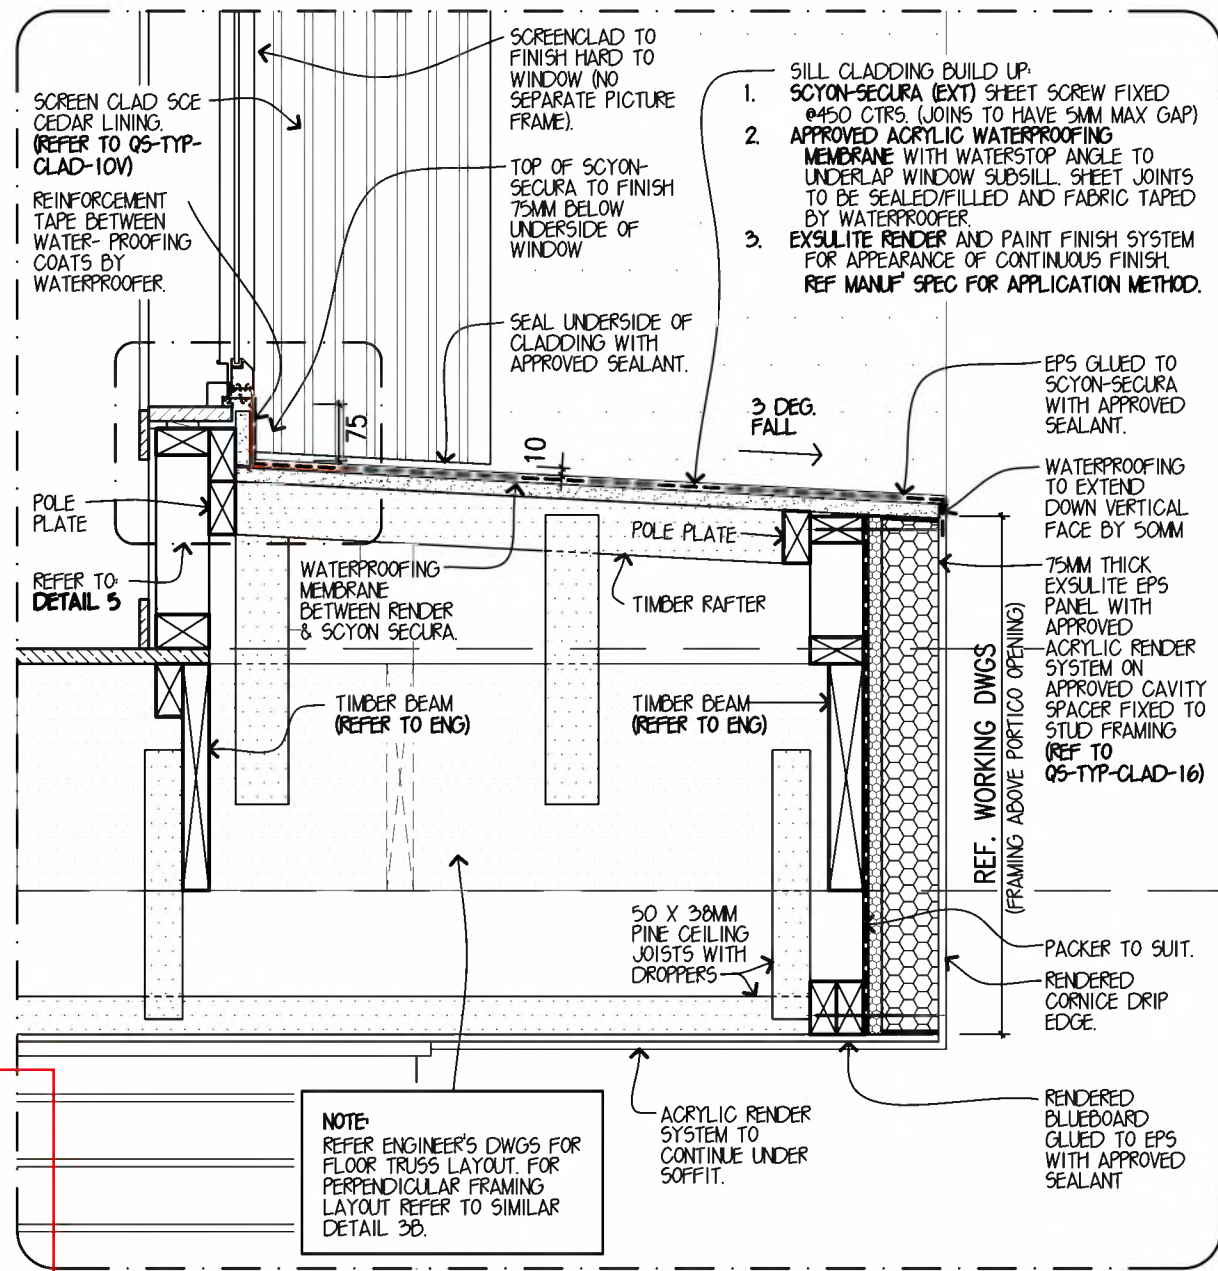

DETAIL 2
WINDOW SILL PROJECTION FRAMING -PARALLEL FRAMING
SCALE 1:10

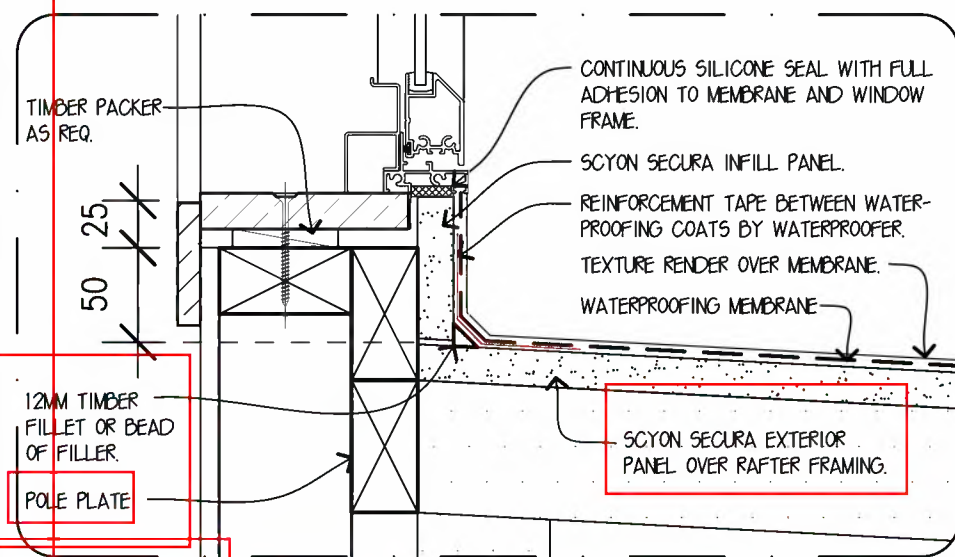

DETAIL 5
WINDOW SILL DETAIL
SCALE 1:4

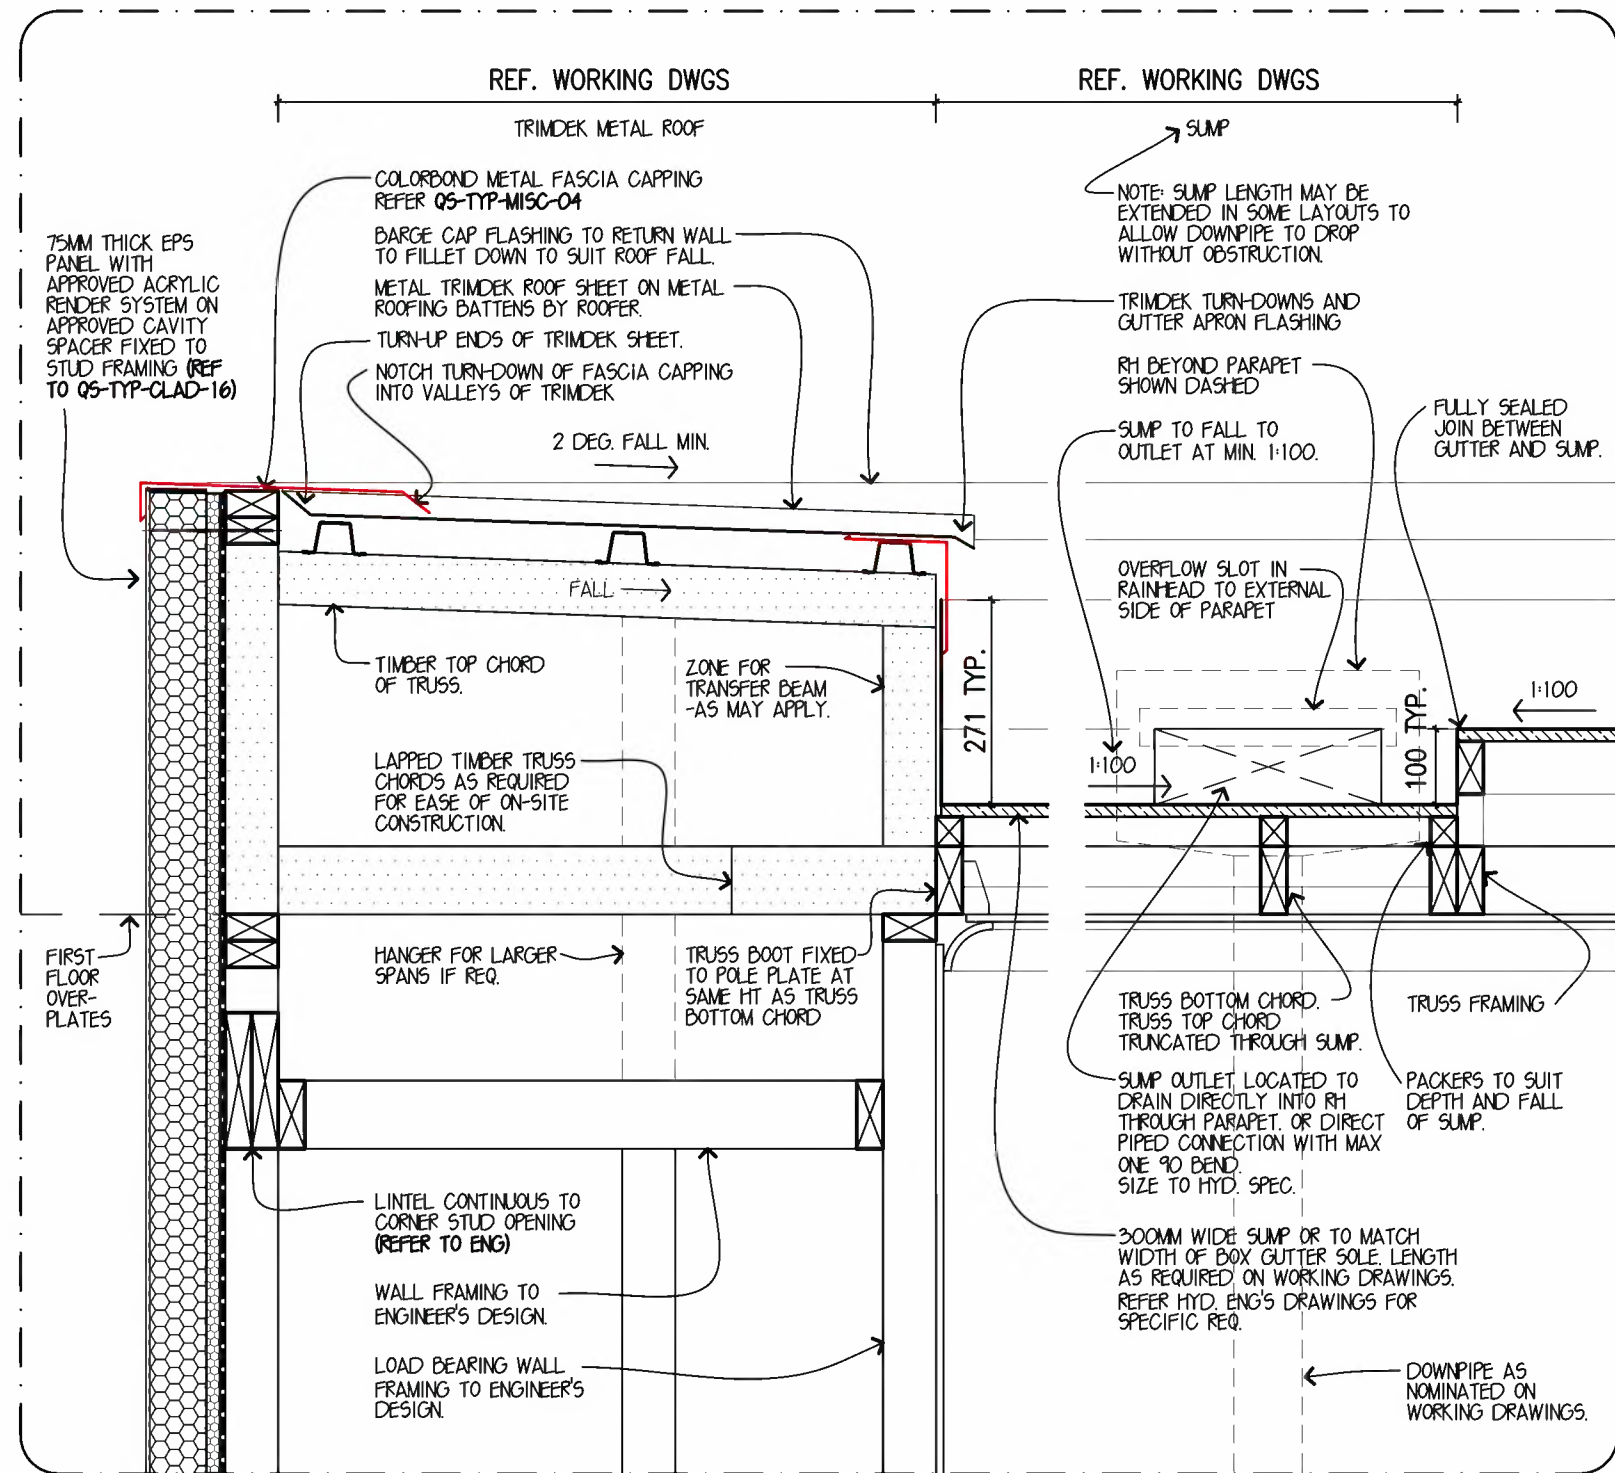

DETAIL 4
PARAPET PROJECTION DETAIL
SCALE 1:10

NOTES:

- * THIS IS A STANDARD GENERIC DETAIL AND AS SUCH SHOULD BE TAKEN AS INDICATIVE ONLY. (WORKING DRAWINGS TAKE PRECEDENCE).
- * INDICATIVE TRUSS POSITIONS, REFER TO MANUFACTURER'S LAYOUT.
- * EXTERNAL CEILING FRAMING TO BE MAX. 450mm CTS.
- * SOFFIT SHEET FRAMING AT MAX. 600mm CTS WITH APPROVED GALV. NAILS AT MAX. 300mm CTS ACROSS THE EAVE WIDTH.

MODE FACADE DETAIL
HIGHSET
SHEET 5 OF 6

Associated Detail

metricon

SUIT 20, LEVEL 2 RIVERWALK PLACE
238 ROBINA TOWN CENTRE DRIVE, ROBINA QLD
Telephone 07 5501 7200 Fax 07 5562 2194
NSW BSA No: 36654C QLD BSA No: 040992
ACN: 053189496
© COPYRIGHT The ideas and concepts contained within all drawings and documents is the sole property of Metricon Homes

APPROVED: CRO, GHT DATE: 06.02.2020
SCALE: AS INDICATED MST VER: NA
DRAWN: CCO CHKD: JSM
ISSUED DATE: 06.02.2020 SHEET: Q-TYP-MODE-12

METAL DECK ROOF
PARAPET CAPPING

FASCIA FLASHING

OPEN ENDED PARAPET WITH
STANDARD LEAF GUTTER
DRAINING TO EAVES GUTTER OR
RAINHEAD. REFER WORKING
DRAWINGS.

NOTE 3D VIEWS ARE FOR
VISUALISATION ONLY. DETAIL
AND WORKING DRAWINGS TAKE
PRECEDENCE.

DETAIL 1A
ROOF 3D VIEW

DETAIL 2A
ROOF 3D VIEW

DETAIL 1B
GUTTER ASSEMBLY 3D VIEW

DETAIL 2B
GUTTER ASSEMBLY 3D VIEW

DETAIL 1C
GUTTER EXPLODED 3D VIEW

DETAIL 2C
GUTTER EXPLODED 3D VIEW

Associated Detail

metricon

SUIT 20, LEVEL 2 RIVERWALK PLACE
238 ROBINA TOWN CENTRE DRIVE, ROBINA QLD
Telephone 07 5501 7200 Fax 07 5562 2194
NSW BSA No: 36634C QLD BSA No: 040992
ACR: 053189496

© COPYRIGHT The ideas and concepts contained within all
drawings and documents is the sole property of Metricon Homes

MODE FACADE
DETAIL

HIGHSET

SHEET 6 OF 6

NOTES:

- * THIS IS A STANDARD GENERIC DETAIL AND AS SUCH
SHOULD BE TAKEN AS INDICATIVE ONLY.
(WORKING DRAWINGS TAKE PRECEDENCE).
- * INDICATIVE TRUSS POSITIONS, REFER TO
MANUFACTURER'S LAYOUT.
- * EXTERNAL CEILING FRAMING TO BE MAX. 450mm CTS.
- * SOFFIT SHEET FRAMING AT MAX. 600mm CTS WITH
APPROVED GALV. NAILS AT MAX. 300mm CTS ACROSS
THE EAVE WIDTH.

METRICON HOMES OWNS COPYRIGHT IN THIS
DRAWING. UNAUTHORISED USE, REPRODUCTION
OR ADAPTION IS FORBIDDEN AND WILL BE
PROSECUTED.


APPROVED: CRO, GHT DATE: 06.02.2020

SCALE: NTS MST VER: NA


DRAWN: CCO CHKED: JSM

ISSUED DATE: 06.02.2020 SHEET: Q-TYP-MODE-12


K:\ROBINA\CLAD DRAWINGS\CONSTRUCTION DETAILS\5002 - CONSTRUCTION DETAILS - DETAIL\5105-TYP-CLAD-10V_SCREENCLAD.DWG

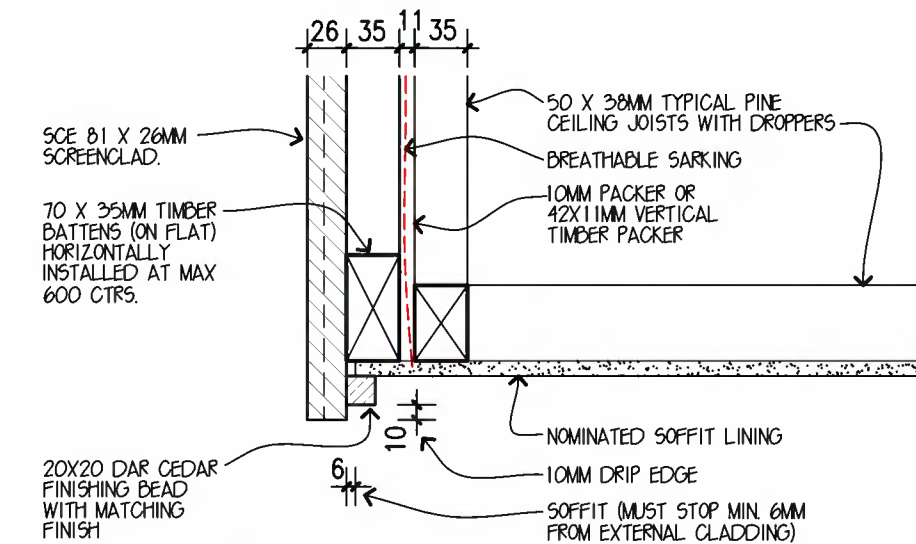

SOFFIT/CEILING JUNCTION
SECTION DETAIL
SCALE 1:5

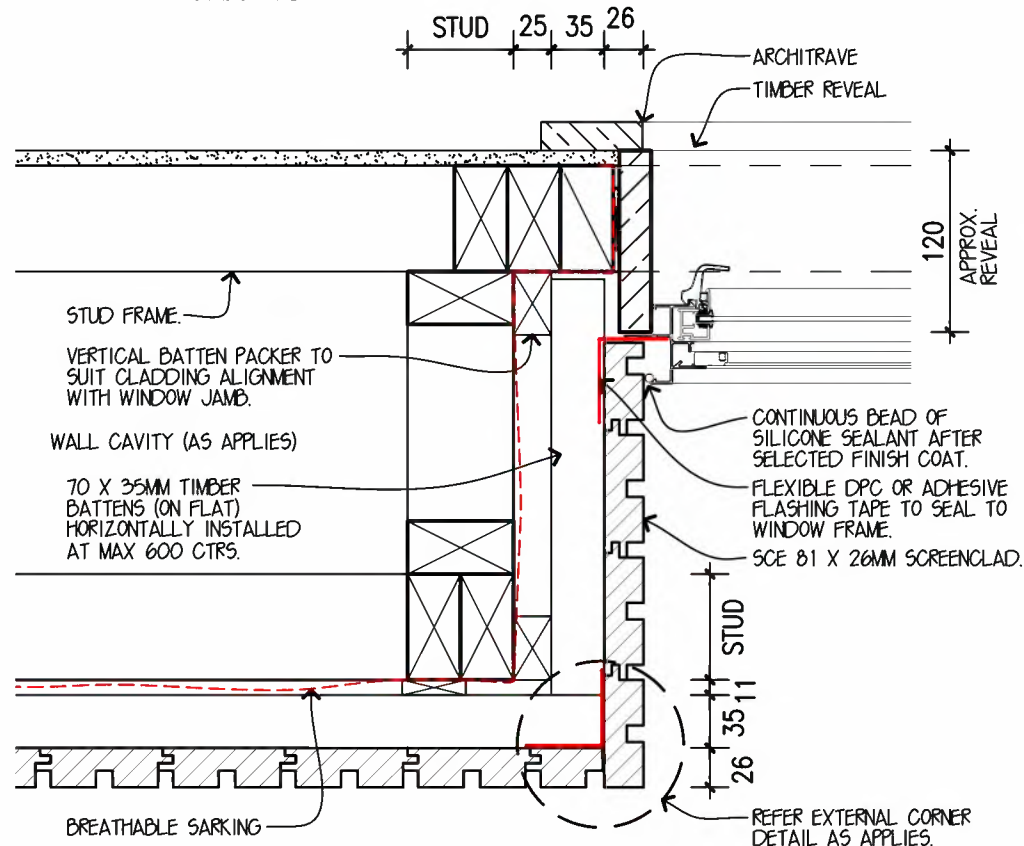

RETURN WALL WINDOW JAMB
PLAN DETAIL
SCALE 1:5

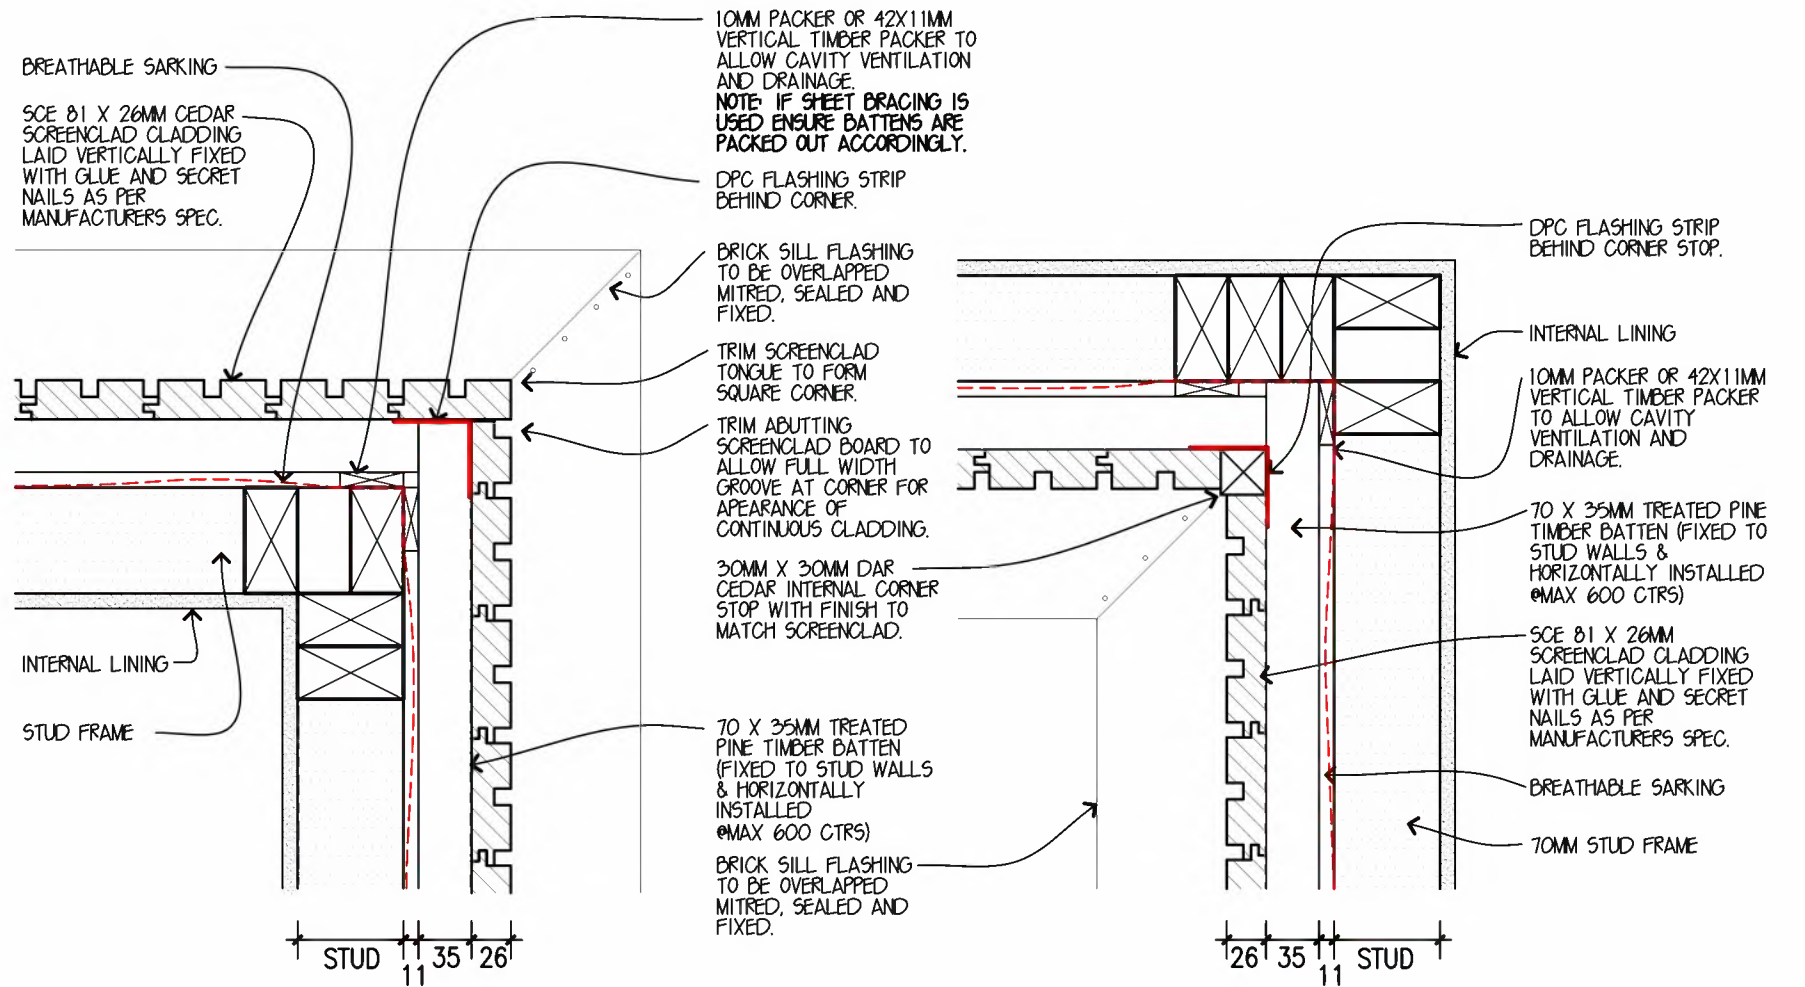

EXTERNAL CORNER
PLAN DETAIL
SCALE 1:5

INTERNAL CORNER
PLAN DETAIL
SCALE 1:5

NOTE:
ALL SARKING TO BE INSTALLED PRIOR TO FITTING WINDOWS AND BE RETURNED AND SECURED TO INNER FRAME


NOTE:
NON-CORROSIVE FIXINGS TO BE USED WITH RESISTANCE LEVEL REQUIRED BY THE LOCATION / EXPOSURE.

NOTE:
CUTTING-IN OF SURROUNDING PAINTWORK TO BE DONE PRIOR TO THE INSTALLATION OF CLADDING.


NOTE:
ALL VERTICALLY LAID SCREEN CLADDING MUST BE GLUED TO BATTEN WITH CONSTRUCTION ADHESIVE AND CONCEALED BY SECRET NAILING THROUGH TONGUE OF BOARD TO NCC/AS AND MANUFACTURERS SPEC.

VARIATIONS:				NOTES: - THIS IS A STANDARD GENERIC DETAIL AND AS SUCH SHOULD BE TAKEN AS INDICATIVE ONLY. (WORKING DRAWINGS TAKE PRECEDENCE). - ALL FIXINGS ARE TO BE CONCEALED AND TO MANUFACTURERS, NCC & AS SPECIFICATIONS. - USE NON CORROSIVE FIXINGS WITH RESISTANCE RELEVANT TO EXPOSURE OF LOCATION - WHERE EXTERNAL SHEET BRACING IS LOCATED PACKING IS REQUIRED TO ACHIEVE FLUSH BATTENS. - BAL 12.5 UP TO & INCL. BAL 29 MUST HAVE BRICK BASE MIN 400MM HIGH ABOVE FINISHED LEVEL - CLADDING TYPE NOT SUITABLE FOR BAL 40 & BAL FZ	SCREENCLAD CEDAR CLADDING DETAIL (VERTICAL APPLICATION) SHEET 1 OF 3	Standard Detail metricon SUITE 20, LEVEL 2 RIVERWALK PLACE 238 ROBINA TOWN CENTRE DRIVE, ROBINA, QLD Telephone: 07 5501 7200 Fax: 07 5562 2194 NSW BSA No: 36654C QLD BSA No: 040992 ACN: 053189496 © COPYRIGHT The ideas and concepts contained within all drawings and documents is the sole property of Metricon Homes		OWNER: METRICON HOMES 238 ROBINA TOWN CENTRE DRIVE ROBINA	
No:	Date:	No:	Date:			APPROVED: CRO, GHT		DATE: 30.01.20	
1.	ORIGINAL ISSUE 30.01.20	.	.			SCALE: AS NOTED		MST VER: 30.01.20	
.	.	.	.			DRAWN: CCO		CHKED: JSM	
.	.	.	.			ISSUED DATE: 30.01.20		SHEET: 05-TYP-CLAD-10V	
.	.	.	.						
.	.	.	.						


K:\ROBINA\OLD DRAWINGS\CONSTRUCTION DETAILS\5002 - CONSTRUCTION DETAILS - DETAIL5\05-TYP-CLAD-10V_SCREENCLAD.DWG

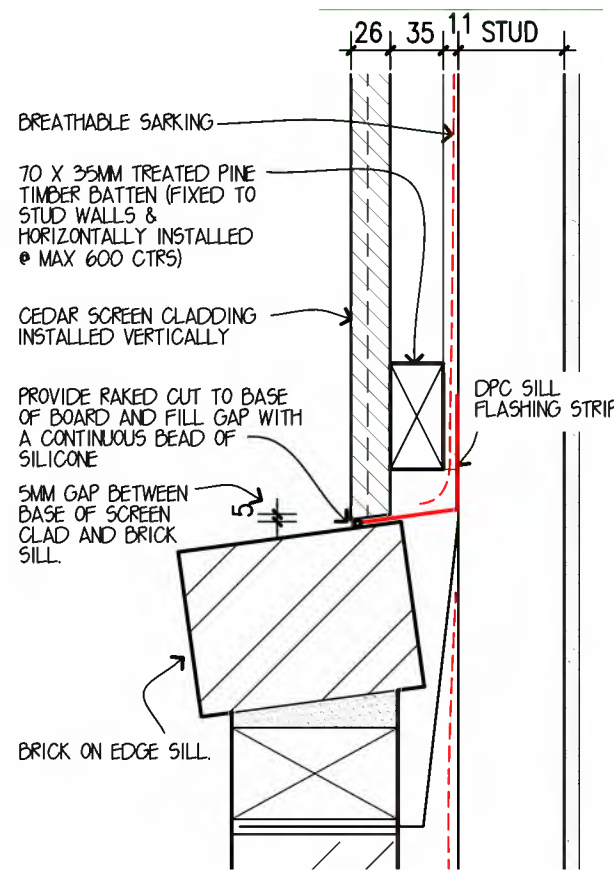

BRICK SILL JUNCTION
SECTION DETAIL
SCALE 1:5

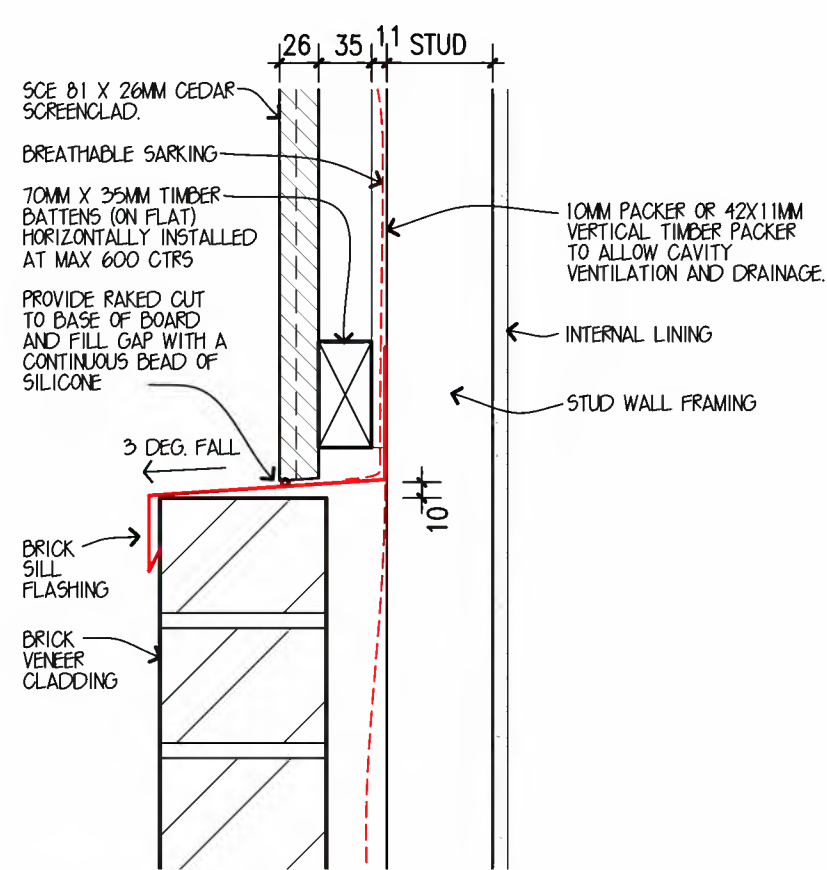

BRICK PARAPET JUNCTION
SECTION DETAIL
SCALE 1:5

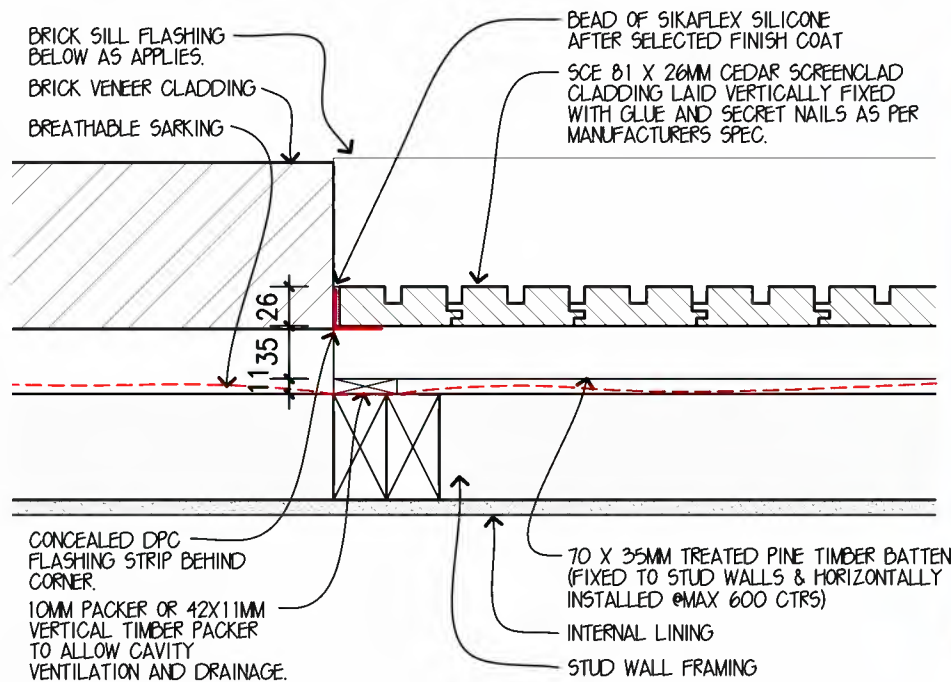

BRICK WALL JUNCTION
PLAN VIEW
SCALE 1:5


VARIATIONS:	
1. ORIGINAL ISSUE 30.01.20	



- NOTES:
- THIS IS A STANDARD GENERIC DETAIL AND AS SUCH SHOULD BE TAKEN AS INDICATIVE ONLY. (WORKING DRAWINGS TAKE PRECEDENCE).
 - ALL FIXINGS ARE TO BE CONCEALED AND TO MANUFACTURERS, NCC & AS SPECIFICATIONS.
 - USE NON CORROSIVE FIXINGS WITH RESISTANCE RELEVANT TO EXPOSURE OF LOCATION
 - WHERE EXTERNAL SHEET BRACING IS LOCATED PACKING IS REQUIRED TO ACHIEVE FLUSH BATTENS.
 - BAL 12.5 UP TO & INCL. BAL 29 MUST HAVE BRICK BASE MIN 400MM HIGH ABOVE FINISHED LEVEL
 - CLADDING TYPE NOT SUITABLE FOR BAL 40 & BAL FZ

SCREENCLAD CEDAR CLADDING DETAIL (VERTICAL APPLICATION)

SHEET 2 OF 3

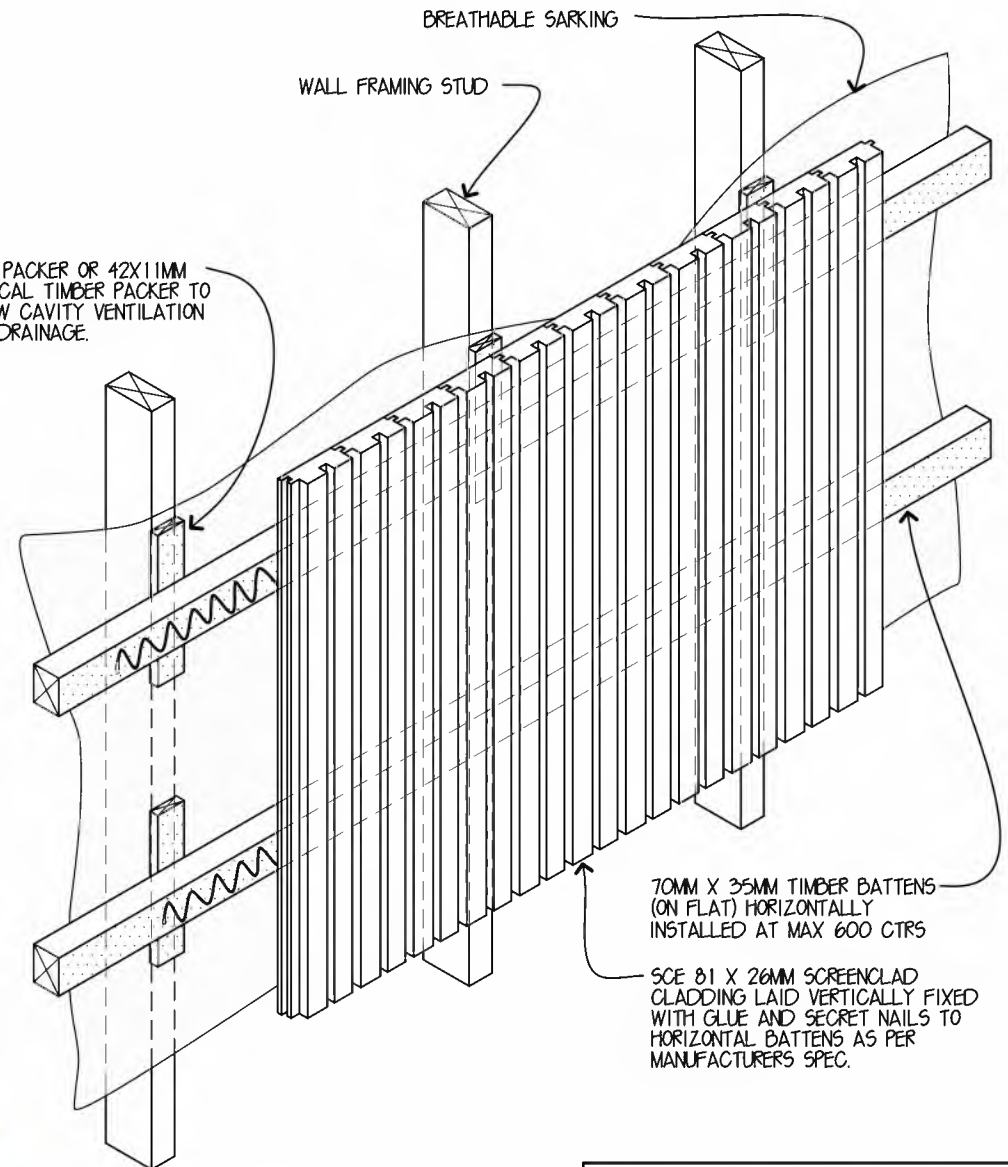

AXONOMETRIC VIEW
VERTICAL CEDAR SCREENCLAD
SCALE 1:10

NOTE:
CUTTING-IN OF SURROUNDING PAINTWORK TO BE DONE PRIOR TO THE INSTALLATION OF CLADDING.

NOTE:
NON-CORROSIVE FIXINGS TO BE USED WITH RESISTANCE LEVEL REQUIRED BY THE LOCATION / EXPOSURE.

NOTE:
ALL VERTICALLY LAID SCREEN CLADDING MUST BE GLUED TO BATTEN WITH CONSTRUCTION ADHESIVE AND CONCEALED BY SECRET NAILING THROUGH TONGUE OF BOARD TO NCC/AS AND MANUFACTURERS SPEC.


Standard Detail
metricon

SUITE 20, LEVEL 2 RIVERWALK PLACE
238 ROBINA TOWN CENTRE DRIVE, ROBINA, QLD
Telephone: 07 5501 7200 Fax: 07 5562 2194
NSW BSA No: 36654C QLD BSA No: 040992
ACN: 053189496
© COPYRIGHT The ideas and concepts contained within all drawings and documents is the sole property of Metricon Homes


OWNER: **METRICON HOMES**
238 ROBINA TOWN CENTRE DRIVE
ROBINA

APPROVED: CRO, GHT	DATE: 30.01.20
SCALE: AS NOTED	MST VER: 30.01.20
DRAWN: CCO	CHKD: JSM
ISSUED DATE: 30.01.20	SHEET: 05-TYP-CLAD-10V


K:\ROBINA\CLAD DRAWINGS\CONSTRUCTION DETAILS\5002 - CONSTRUCTION DETAILS - DETAIL\5105-TYP-CLAD-10V-SCREENCLAD.DWG

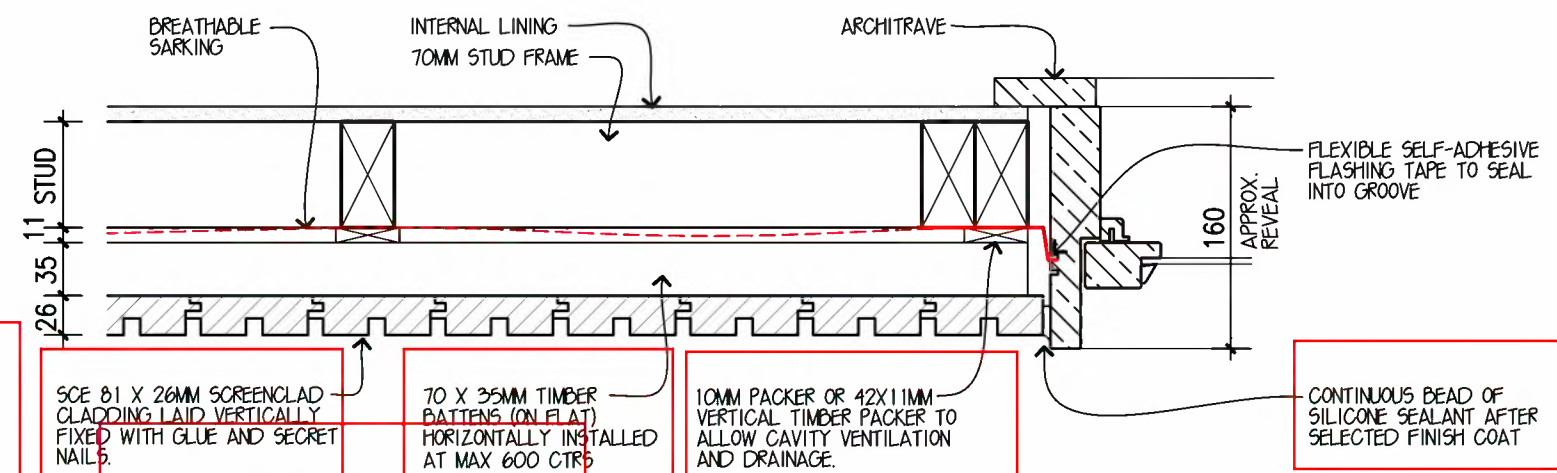


TIMBER WINDOW JAMB
PLAN DETAIL
SCALE 1:5

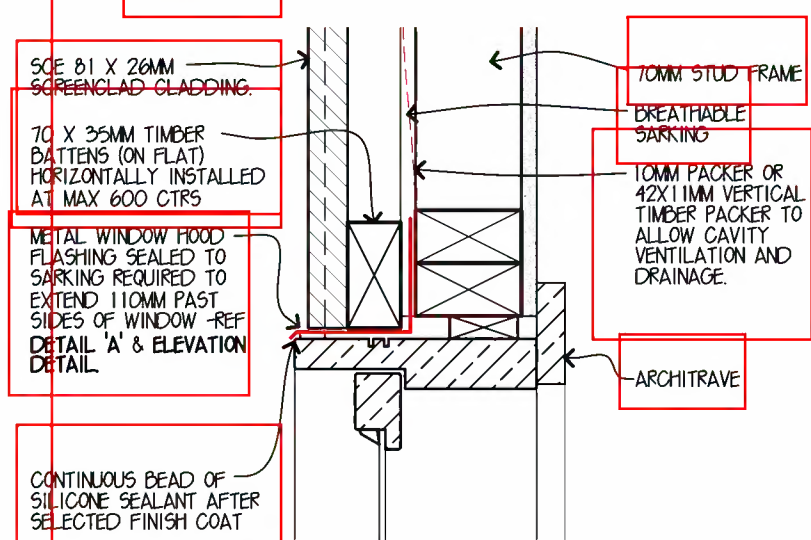


TIMBER WINDOW HEAD/SILL
SECTION DETAIL
SCALE 1:5

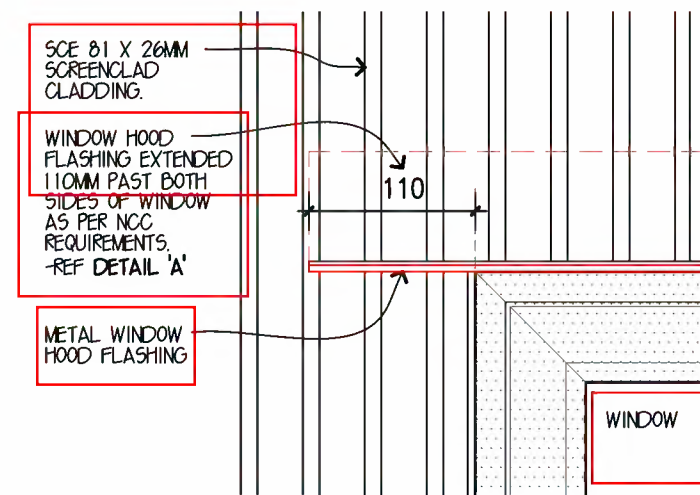


WINDOW HOOD FLASHING
ELEVATION DETAIL
SCALE 1:5

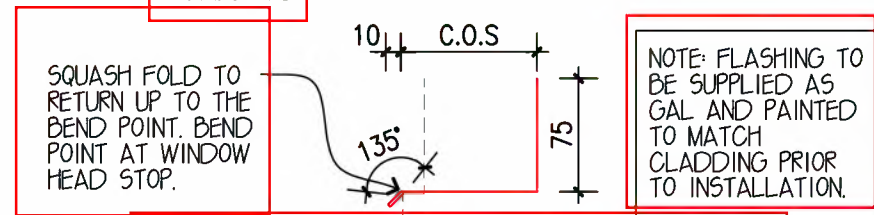

DETAIL 'A' WINDOW FLASHING
SECTION DETAIL (VERTICAL SCREENCLAD ONLY)
SCALE 1:5

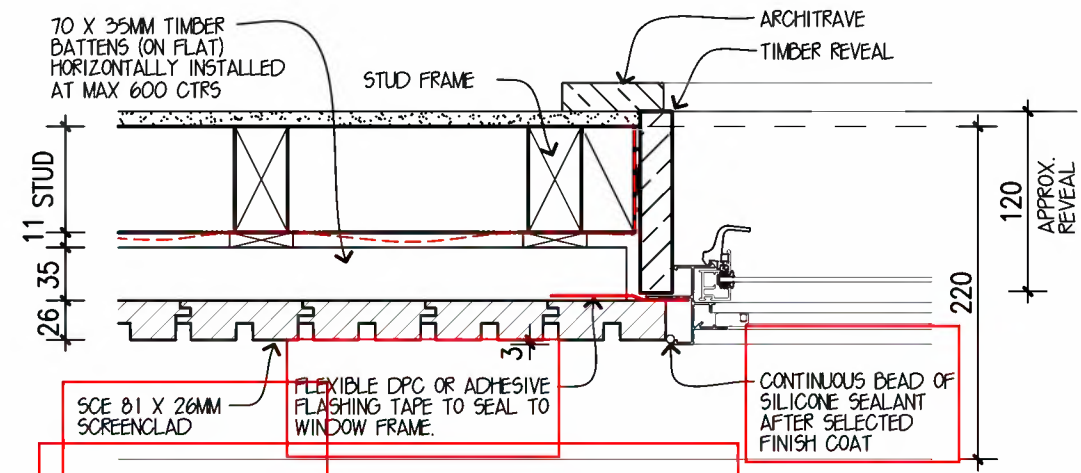

BRADNAM/TREND WINDOW JAMB
PLAN DETAIL
SCALE 1:5

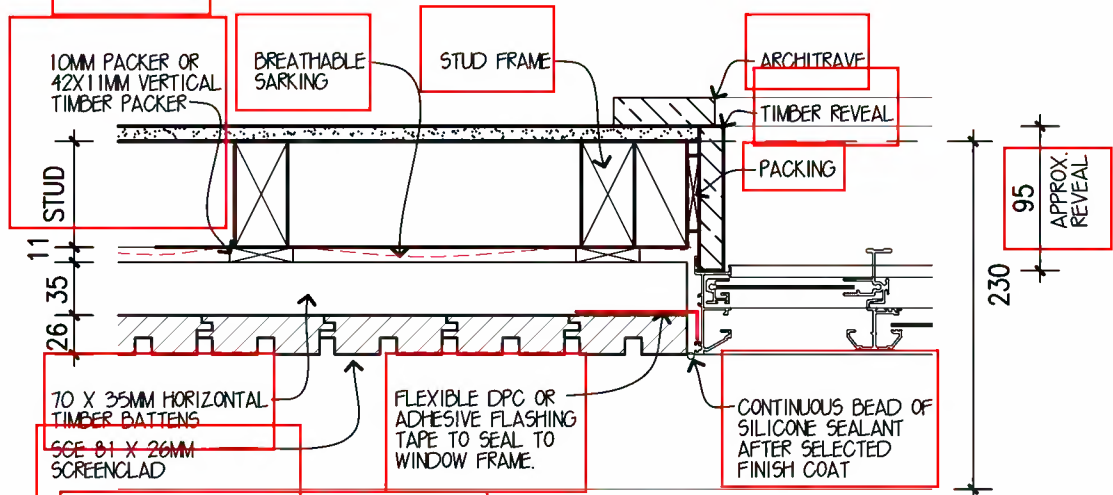

A&L WINDOW JAMB
PLAN DETAIL
SCALE 1:5

NOTE:
NON-CORROSIVE FIXINGS TO BE USED WITH RESISTANCE LEVEL REQUIRED BY THE LOCATION / EXPOSURE.

NOTE:
ALL VERTICALLY LAID SCREEN CLADDING MUST BE GLUED TO BATTEN WITH CONSTRUCTION ADHESIVE AND CONCEALED BY SECRET NAILING THROUGH TONGUE OF BOARD TO NCC/AS AND MANUFACTURERS SPEC.

NOTE:
ALL SARKING TO BE INSTALLED PRIOR TO FITTING WINDOWS AND BE RETURNED AND SECURED TO INNER FRAME

NOTES:
• THIS IS A STANDARD GENERIC DETAIL AND AS SUCH SHOULD BE TAKEN AS INDICATIVE ONLY. (WORKING DRAWINGS TAKE PRECEDENCE).
• ALL FIXINGS ARE TO BE CONCEALED AND TO MANUFACTURERS, NCC & AS SPECIFICATIONS.
• USE NON CORROSIVE FIXINGS WITH RESISTANCE RELEVANT TO EXPOSURE OF LOCATION
• WHERE EXTERNAL SHEET BRACING IS LOCATED PACKING IS REQUIRED TO ACHIEVE FLUSH BATTENS.
• BAL 12.5 UP TO & INCL. BAL 29 MUST HAVE BRICK BASE MIN 400MM HIGH ABOVE FINISHED LEVEL
• CLADDING TYPE NOT SUITABLE FOR BAL 40 & BAL FZ


SCREENCLAD CEDAR CLADDING DETAIL (VERTICAL APPLICATION)
SHEET 3 OF 3

Standard Detail
metricon
SUITE 20, LEVEL 2 RIVERWALK PLACE
238 ROBINA TOWN CENTRE DRIVE, ROBINA, QLD
Telephone: 07 5501 7200 Fax: 07 5562 2194
NSW BSA No: 38654C QLD BSA No: 040992
ACN: 053189496
© COPYRIGHT The ideas and concepts contained within all drawings and documents is the sole property of Metricon Homes


OWNER: **METRICON HOMES**
238 ROBINA TOWN CENTRE DRIVE
ROBINA
APPROVED: **CRD GHT** DATE: **30.01.20**
SCALE: **AS NOTED** MST VER: **30.01.20**
DRAWN: **CCO** CHKD: **JSM**
ISSUED DATE: **30.01.20** SHEET: **05-TYP-CLAD-10V**

VARIATIONS:	
1. ORIGINAL ISSUE 30.01.20	


K:\ROBINA\OLD DRAWINGS\CONSTRUCTION DETAILS\002 - CONSTRUCTION DETAILS - DETAIL5\CLADDING DETAIL5\05-TYP-CLAD-01 AXONDWG

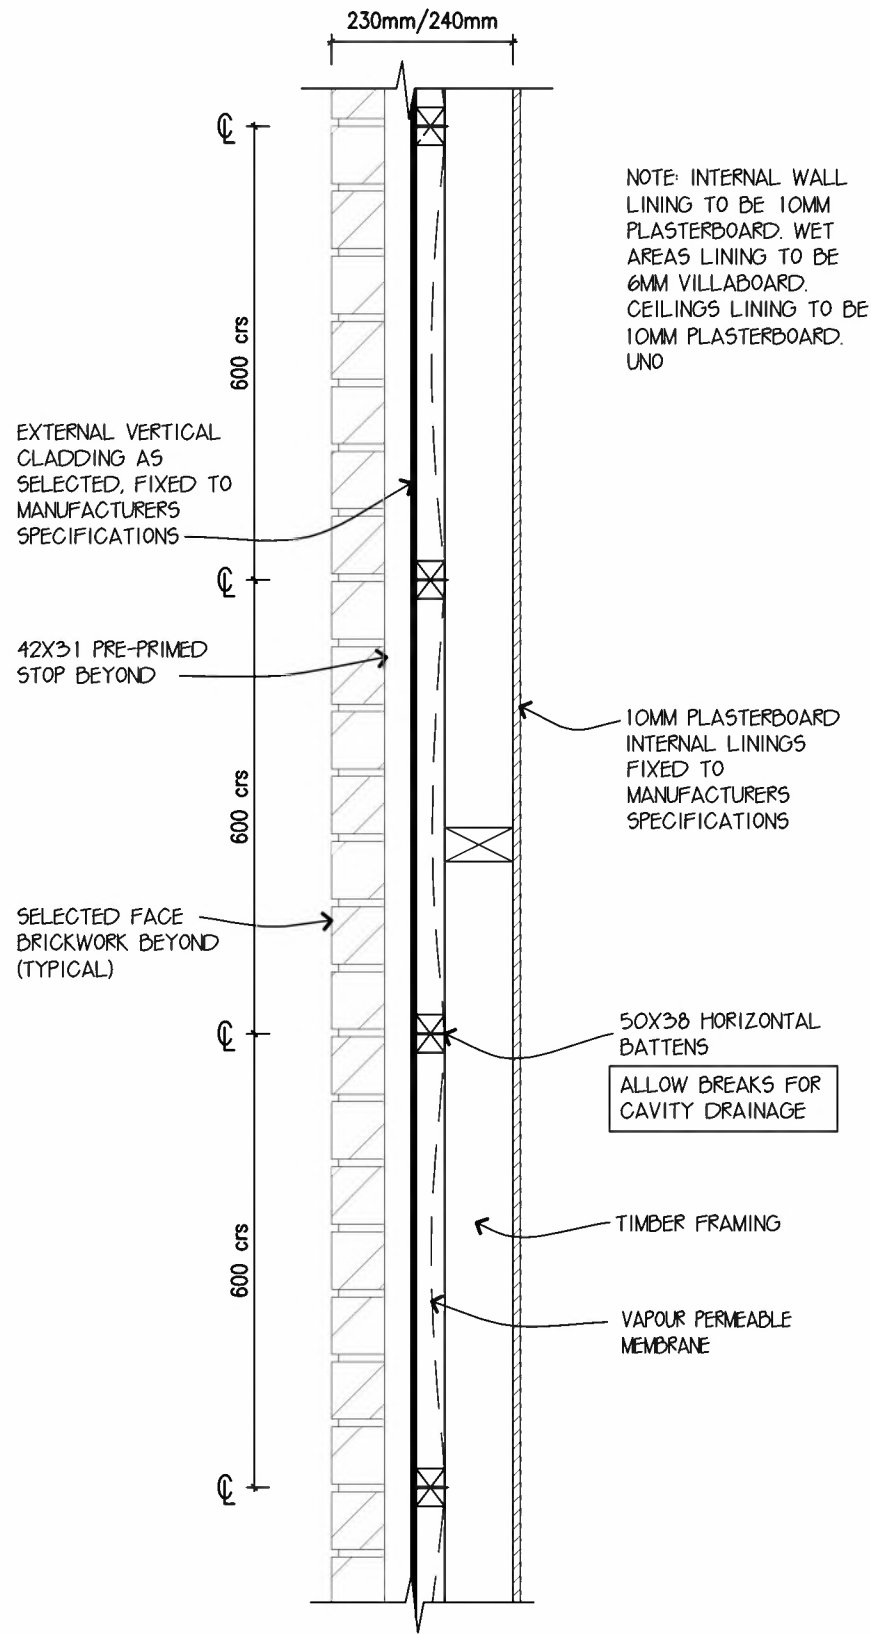


TYP CLADDING SEC-A
SCALE 1:10

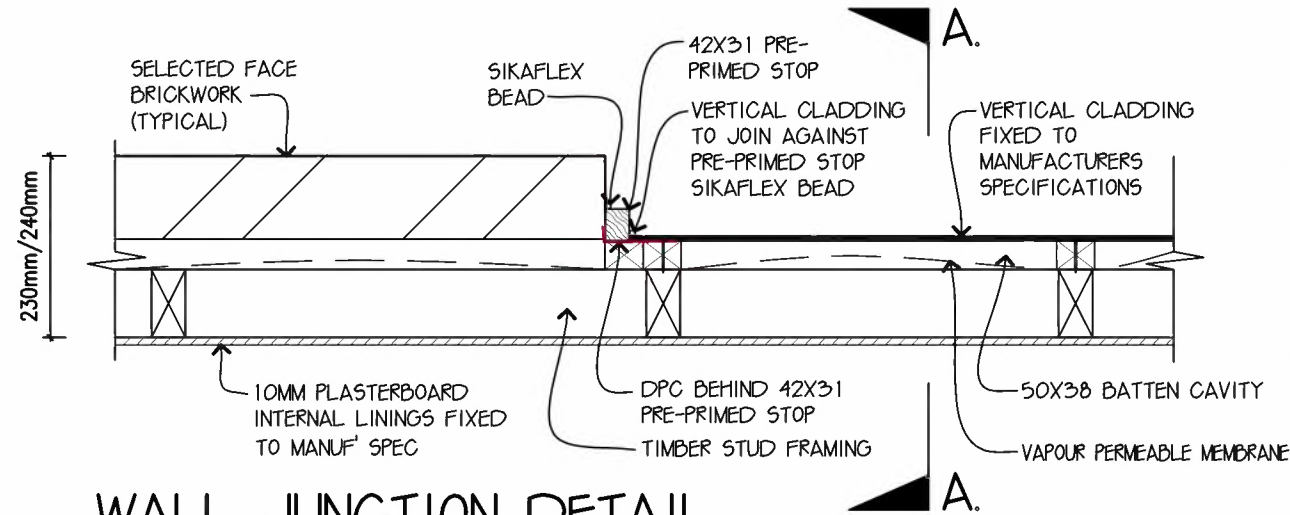


WALL JUNCTION DETAIL
SCALE 1:10

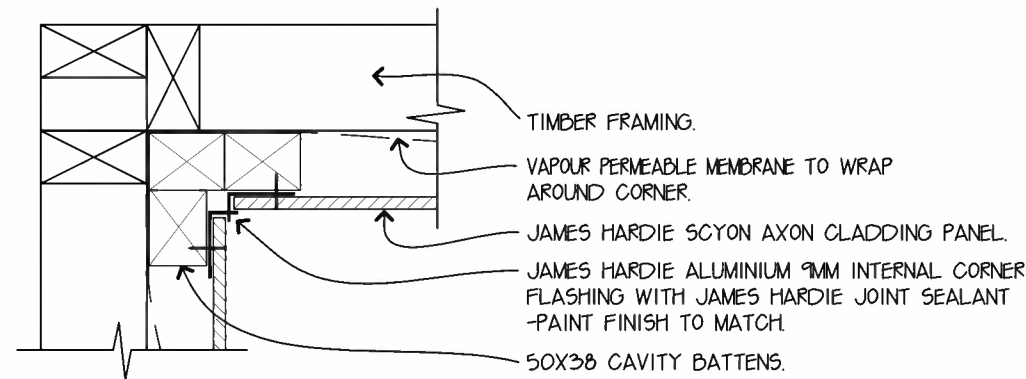


INTERNAL CNR. FIXING DETAIL
SCALE 1:5

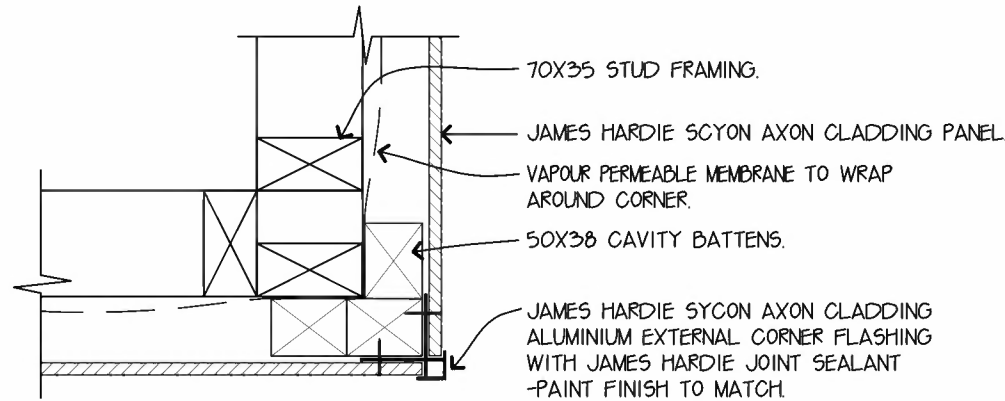

EXTERNAL CNR. FIXING DETAIL
SCALE 1:5

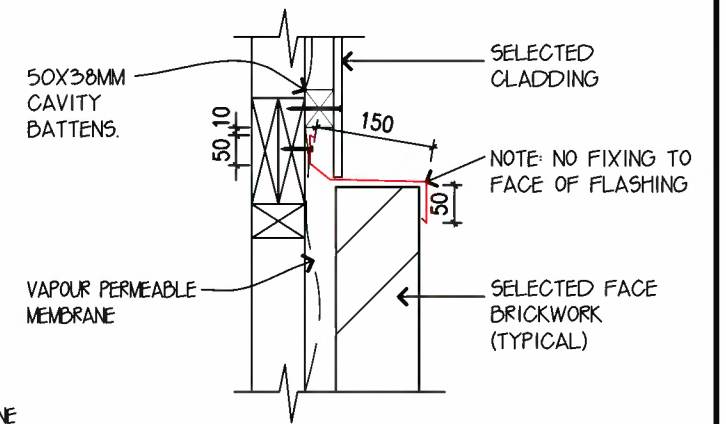

SILL JUNCTION DETAIL
SCALE 1:10

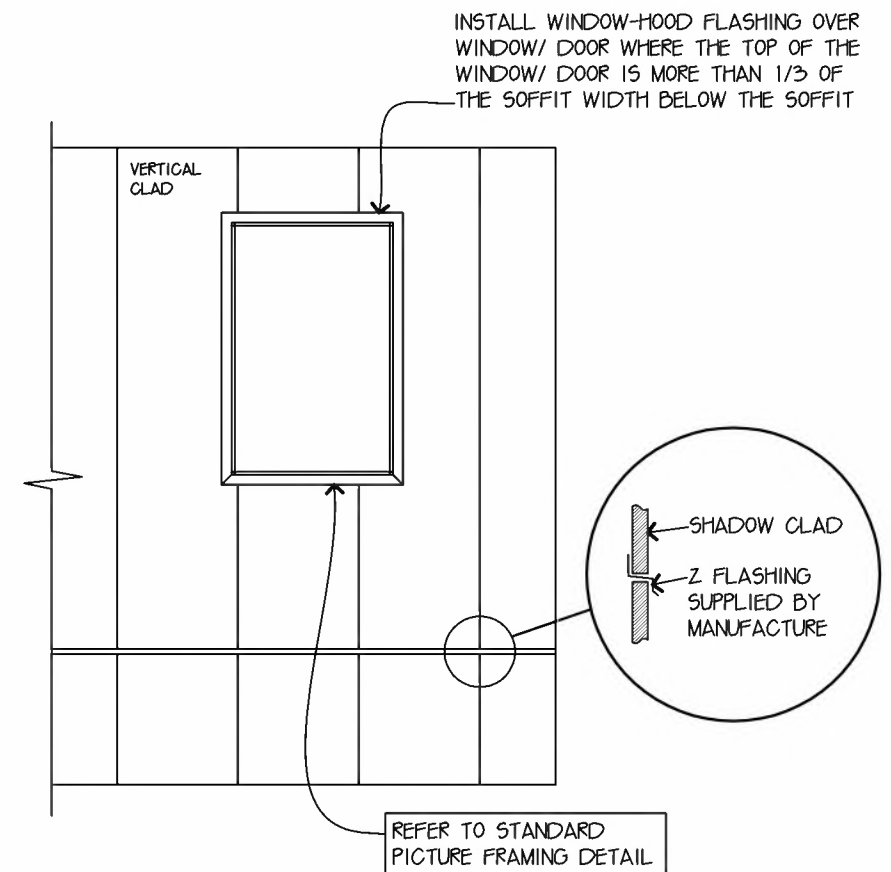

WINDOW MOULDING DETAIL
INDICATIVE

VARIATIONS:			
No:	Date:	No:	Date:
1. ORIGINAL ISSUE	02/02/06	2. ADDED DETAIL	30/07/08
3. BATTEN SIZE	14/10/08	4. NOTES ADDED	04/04/10
5. BATTEN SIZE	08/03/12	6. FINAL CHANGE	04/10/12
7. BRICK JUNCTION	29/07/16	8. PAGE 2 DELETED	02/10/19
9. CORNER DETAIL	23/01/20		

SHADOWCLAD & AXON.
CLADDING DETAIL TYPE 1.
(TYPICAL)

SHEET 1

Standard Detail

metricon

SUITE 20, LEVEL 2 RIVERWALK PLACE
238 ROBINA TOWN CENTRE DRIVE, ROBINA, QLD
Telephone: 07 5501 7200 Fax: 07 5562 2194
NSW BSA No: 36654C QLD BSA No: 040992
ACN: 053189496

© COPYRIGHT The ideas and concepts contained within all drawings and documents is the sole property of Metricon Homes


OWNER: **METRICON HOMES**
238 ROBINA TOWN CENTRE DRIVE
ROBINA

APPROVED: **CRO** DATE: **04.10.12**

SCALE: **AS NOTED** MST VER: **04.10.12**


DRAWN: **PWY** CHKD: **CRO**

ISSUED DATE: **04.10.12** SHEET: **05-TYP-CLAD-01**

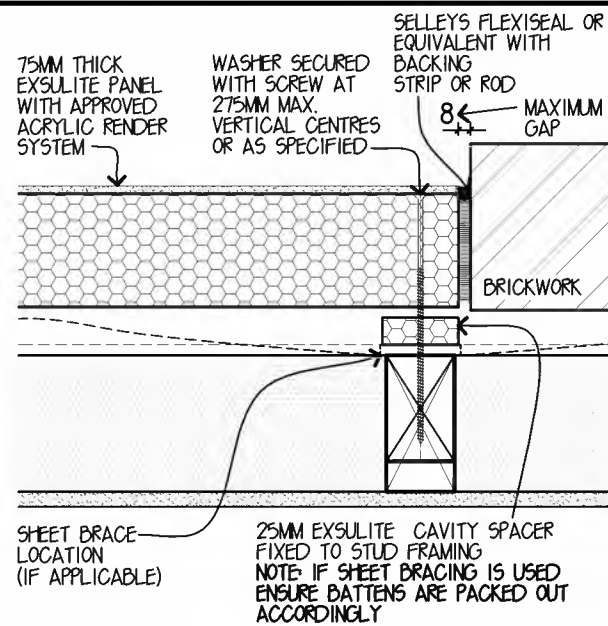


TYPICAL PLAN VIEW
BATTEN POSITION &
ABUTMENT W-BRICKWORK
SCALE 1:5


NOTE:
FOR FURTHER INFORMATION
REFER TO EXSULITE FACADE
SYSTEMS SPECIFICATION AND
INSTALLATION MANUAL AND
CONSTRUCTION DRAWINGS.

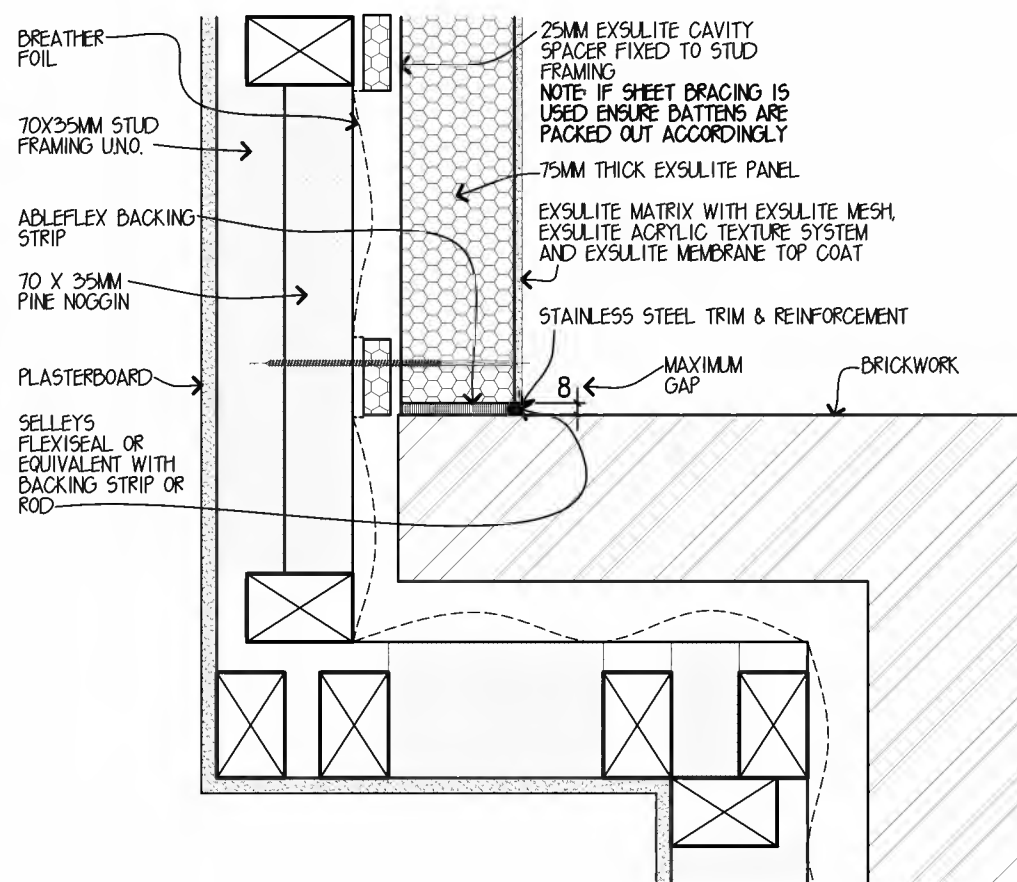


TYPICAL PLAN VIEW
INTERNAL CORNER BRICKWORK/EXSULITE
SCALE 1:5

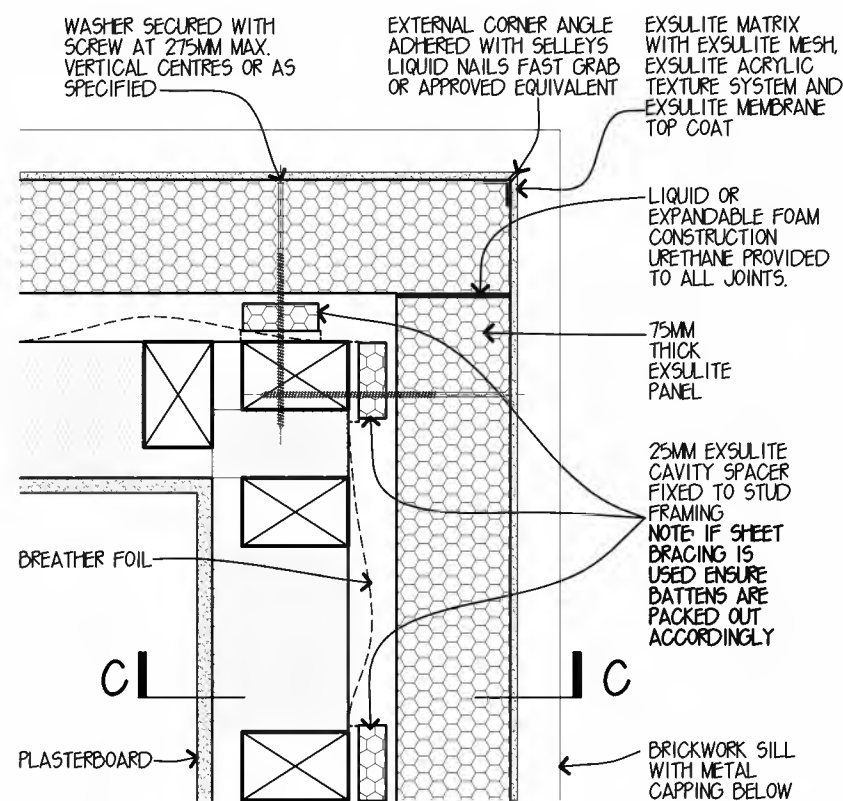


TYPICAL PLAN VIEW
EXTERNAL CORNER
SCALE 1:5

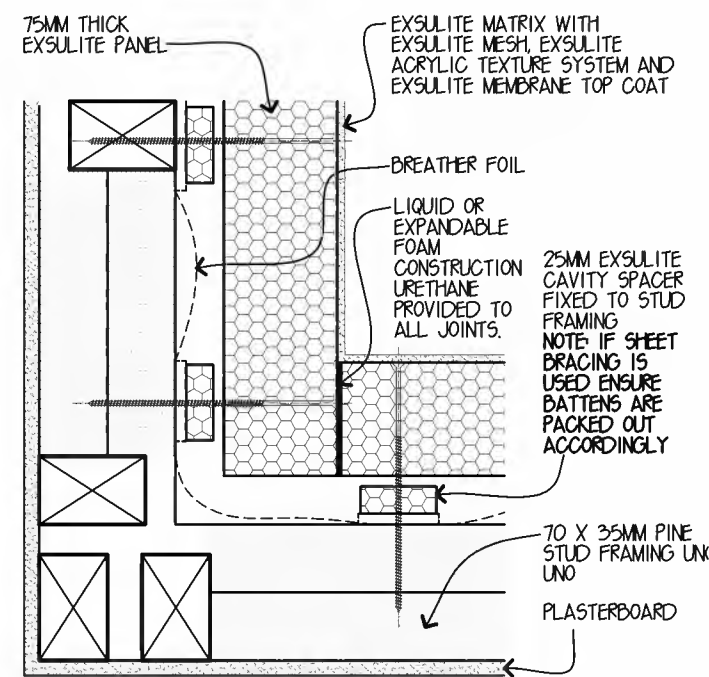

TYPICAL PLAN VIEW
INTERNAL CORNER
SCALE 1:5

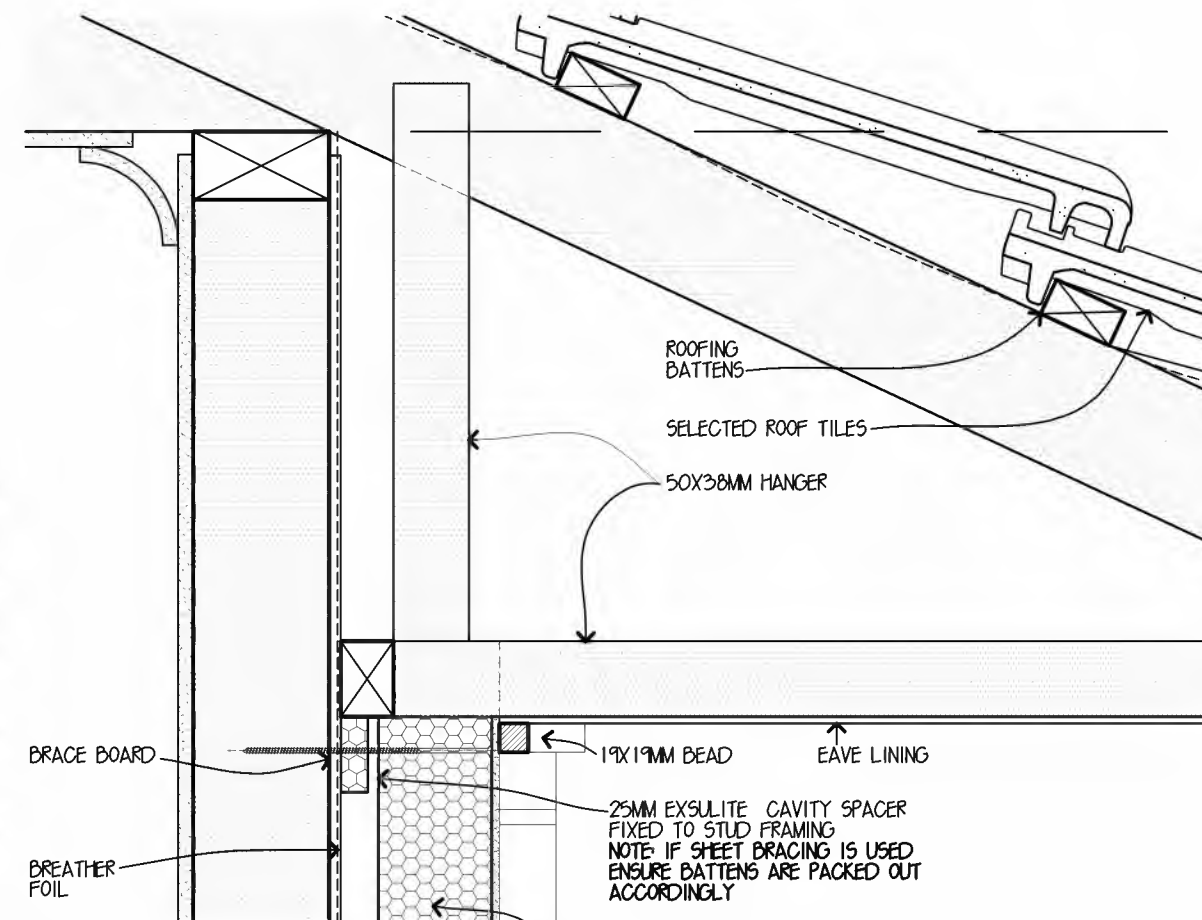

EAVE JUNCTION
SECTION C-C
SCALE 1:5

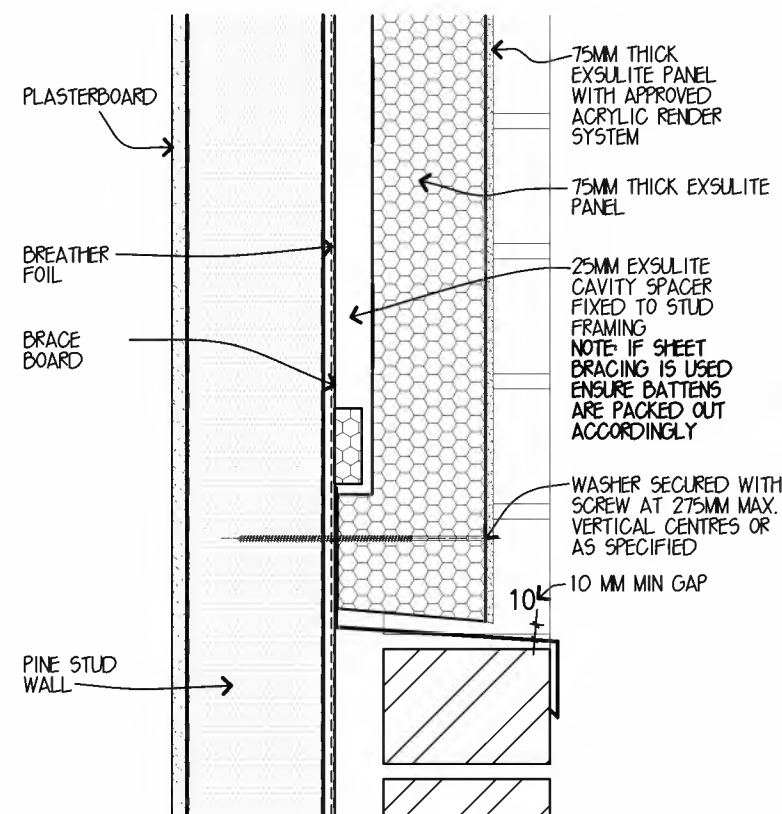

EXSULITE/BRICKWORK JUNCTION
SCALE 1:5

DULUX EXSULITE DETAILS

SHEET 1

Standard Detail

metricon

SUITE 20, LEVEL 2 RIVERWALK PLACE
238 ROBINA TOWN CENTRE DRIVE, ROBINA, QLD
Telephone: 07 5501 7200 Fax: 07 5562 2194
NSW BSA No: 36654C QLD BSA No: 040992
ACN: 053189496

© COPYRIGHT The ideas and concepts contained within all drawings and documents is the sole property of Metricon Homes

METRICON HOMES
238 ROBINA TOWN CENTRE DRIVE
ROBINA


APPROVED: GHT DATE: 17.05.17

SCALE: AS NOTED MST VER: 02.02.17


DRAWN: JSM CHKED: GHT

ISSUED DATE: 19.05.17 SHEET: 05-TYP-CLAD-16


K:\ROBINA\OLD DRAWINGS\CONSTRUCTION DETAILS-002 - CONSTRUCTION DETAILS - DETAILS\CLADDING DETAILS\05-TYP-CLAD-16 EPS W/PDWG

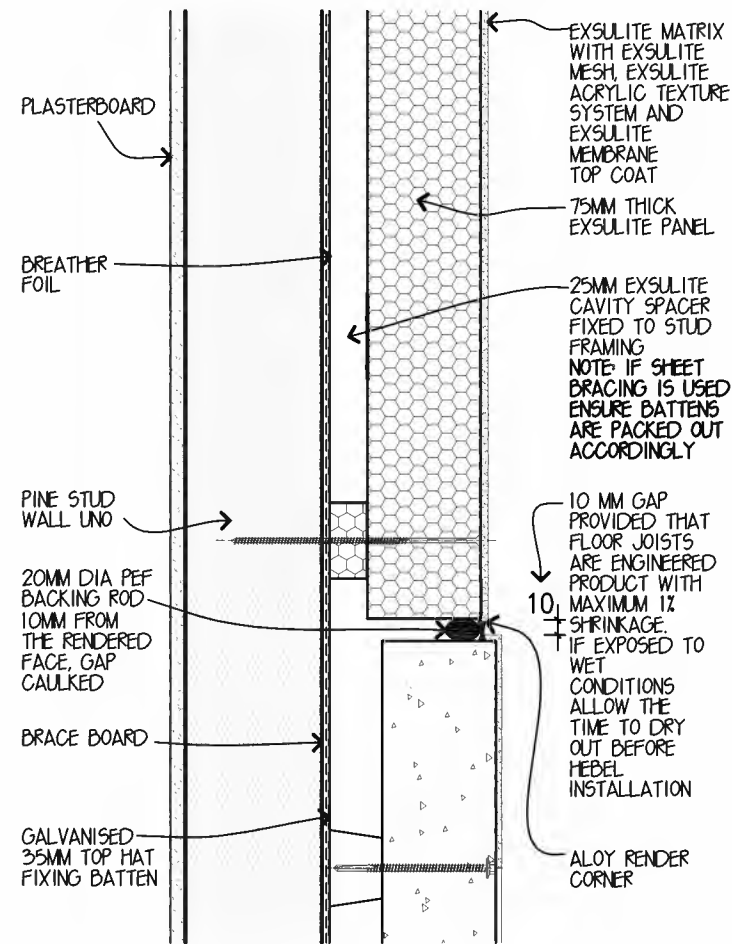


EXSULITE/HEBEL JUNCTION SECTION
SCALE 1:5

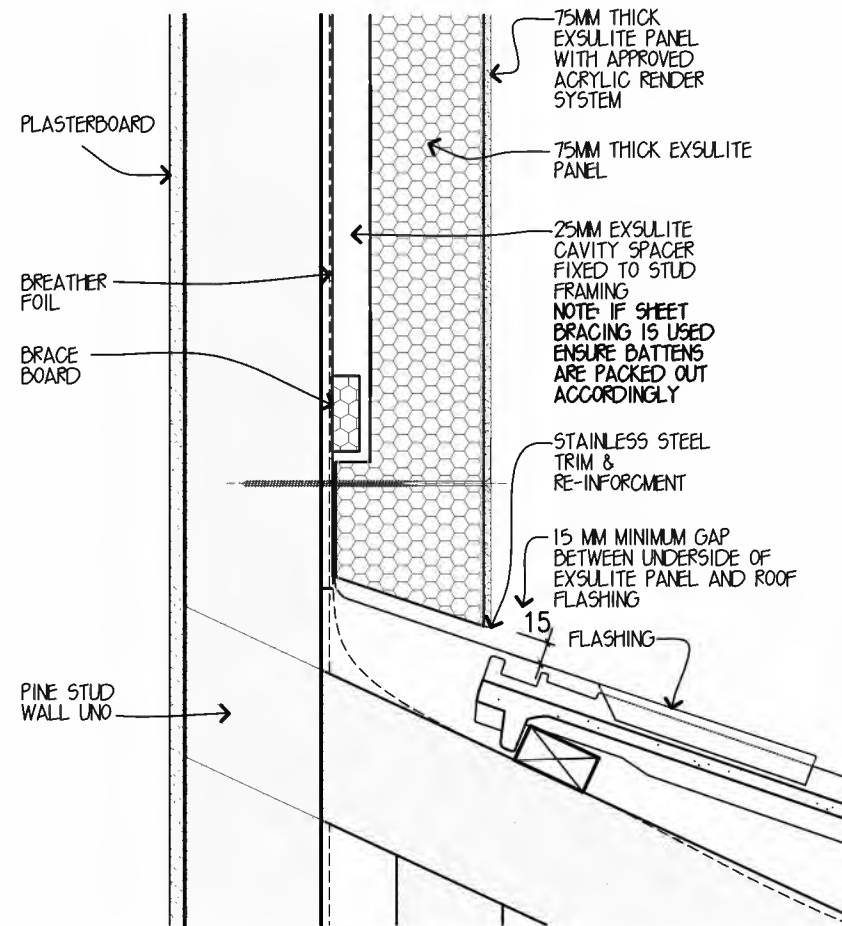

EXSULITE/LOWER TILED ROOF JUNCTION SECTION
SCALE 1:5

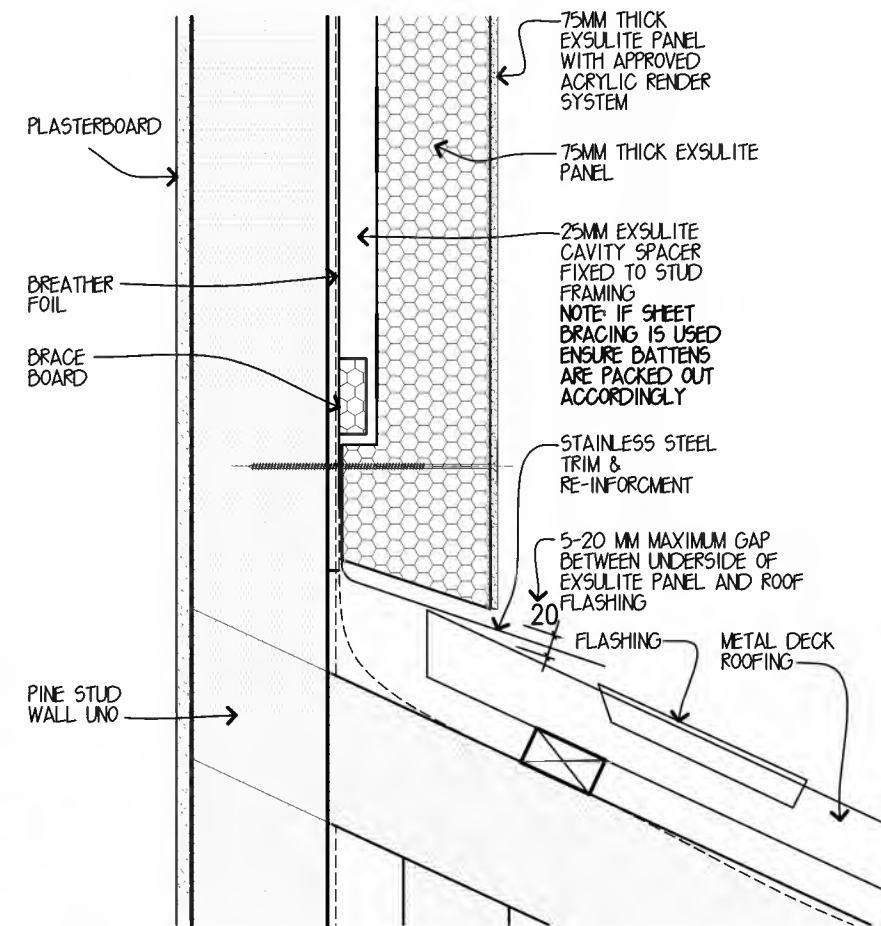

EXSULITE/LOWER METAL ROOF JUNCTION SECTION
SCALE 1:5

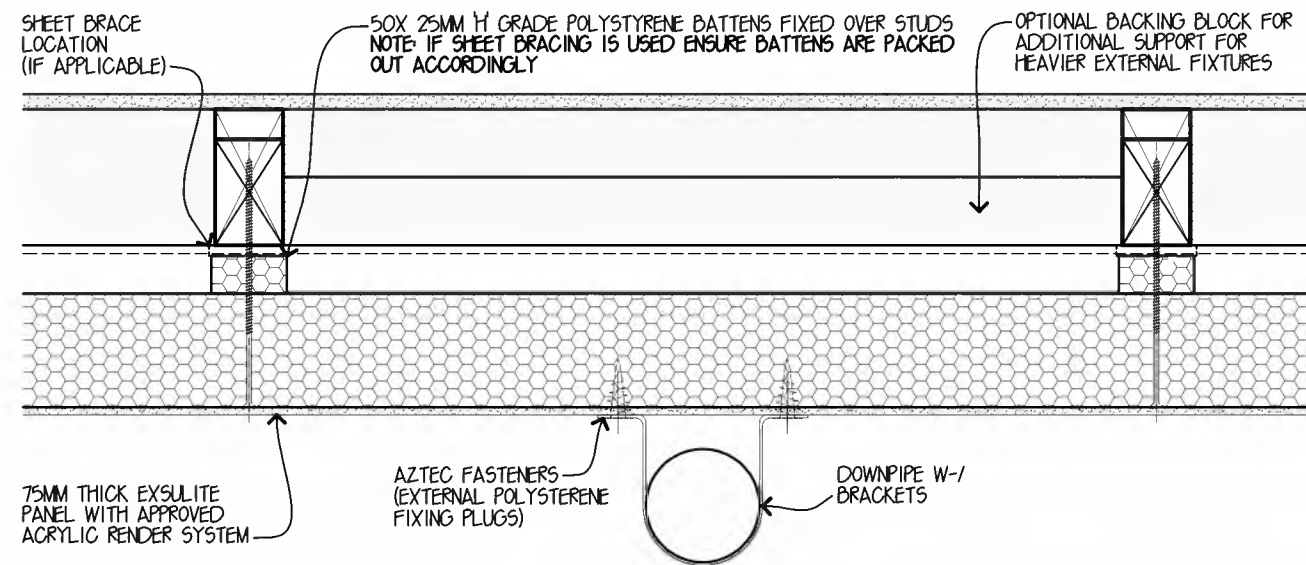

DOWNPIPE PLAN VIEW
SCALE 1:5

NOTE:
FOR FURTHER INFORMATION
REFER TO EXSULITE FACADE
SYSTEMS SPECIFICATION AND
INSTALLATION MANUAL AND
CONSTRUCTION DRAWINGS.

DULUX EXSULITE DETAILS
SHEET 2

Standard Detail

metricon

SUITE 20, LEVEL 2 RIVERWALK PLACE
238 ROBINA TOWN CENTRE DRIVE, ROBINA, QLD
Telephone: 07 5501 7200 Fax: 07 5562 2194
NSW BSA No: 36654C QLD BSA No: 040992
ACN: 053189496
© COPYRIGHT The ideas and concepts contained within all
drawings and documents is the sole property of Metricon Homes

METRICON HOMES
238 ROBINA TOWN CENTRE DRIVE
ROBINA


APPROVED: GHT DATE: 17.05.17

SCALE: AS NOTED MST VER: 02.02.17


DRAWN: JSM CHKED: GHT

ISSUED DATE: 19.05.17 SHEET: 05-TYP-CLAD-16


K:\ROBINA\QLD DRAWINGS\CONSTRUCTION DETAILS\51002 - CONSTRUCTION DETAILS - DETAILS\CLADDING DETAILS\5105-TYP-CLAD-16 EPS WIP.DWG

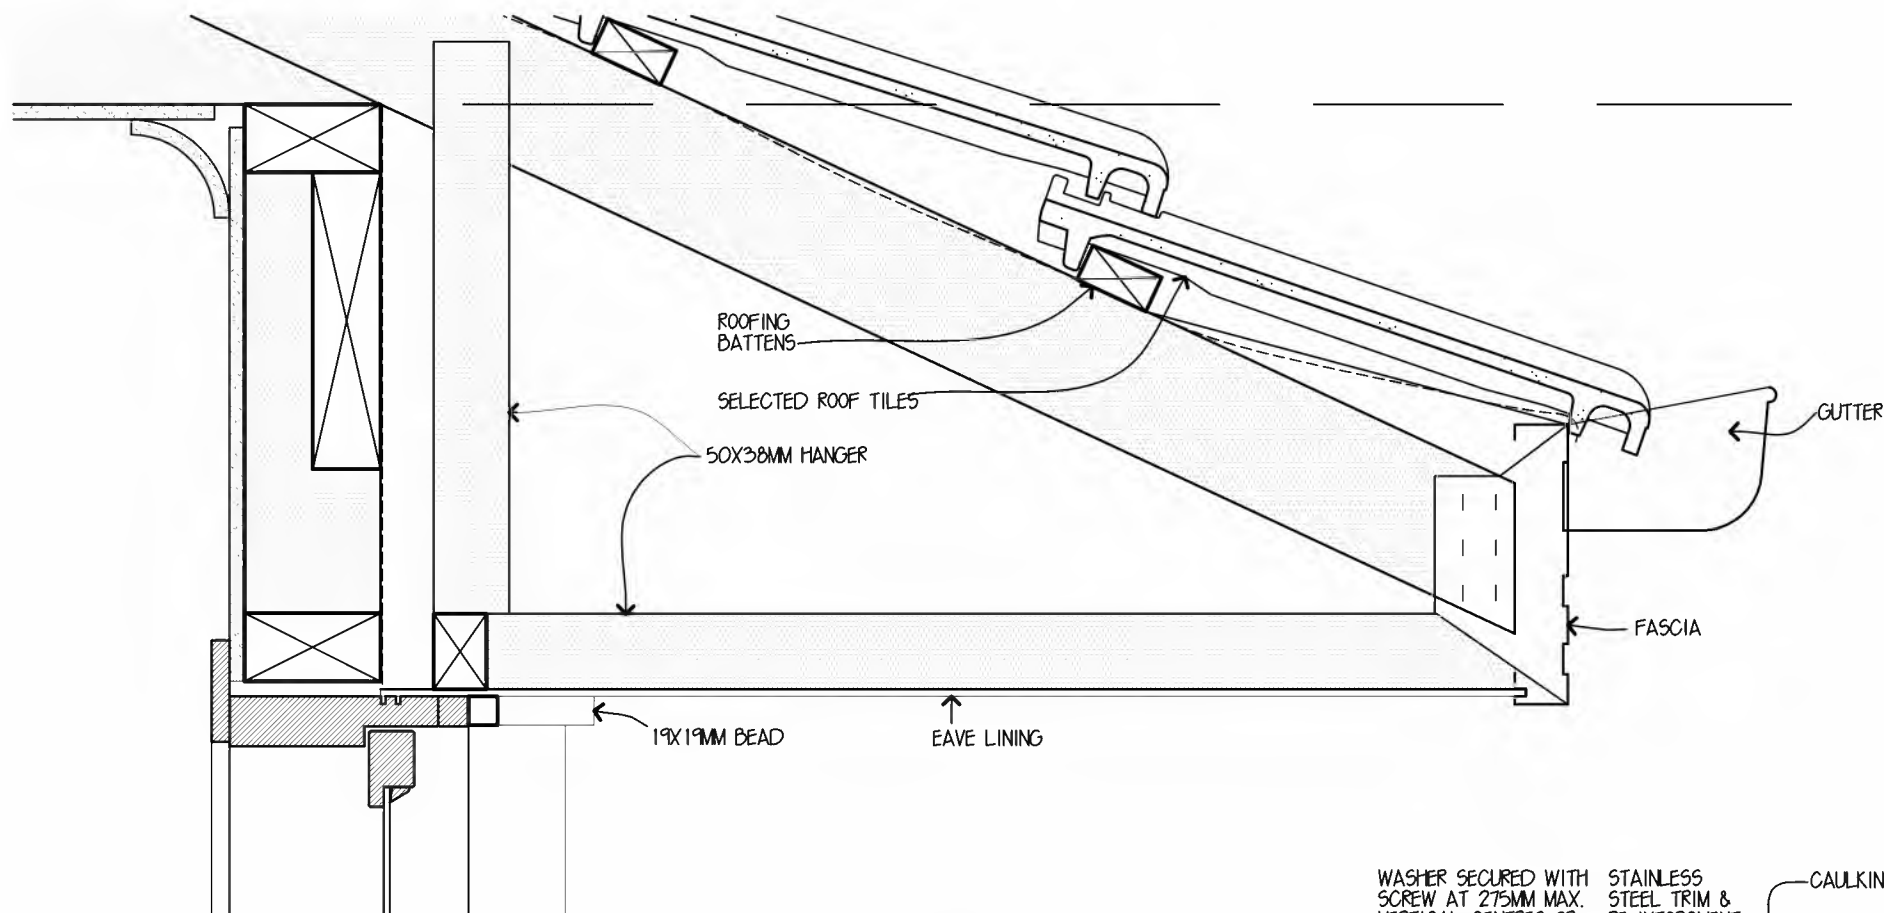

TYPICAL SECTION VIEW
TIMBER WINDOW HEAD
SCALE 1:5

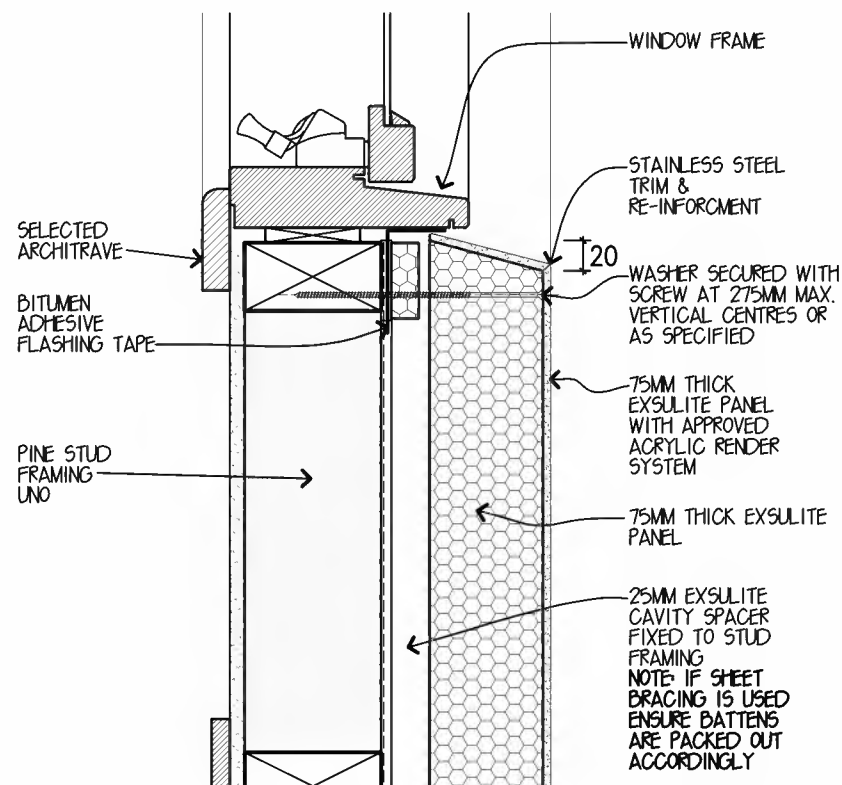

TYPICAL SECTION VIEW
TIMBER WINDOW SILL
SCALE 1:5

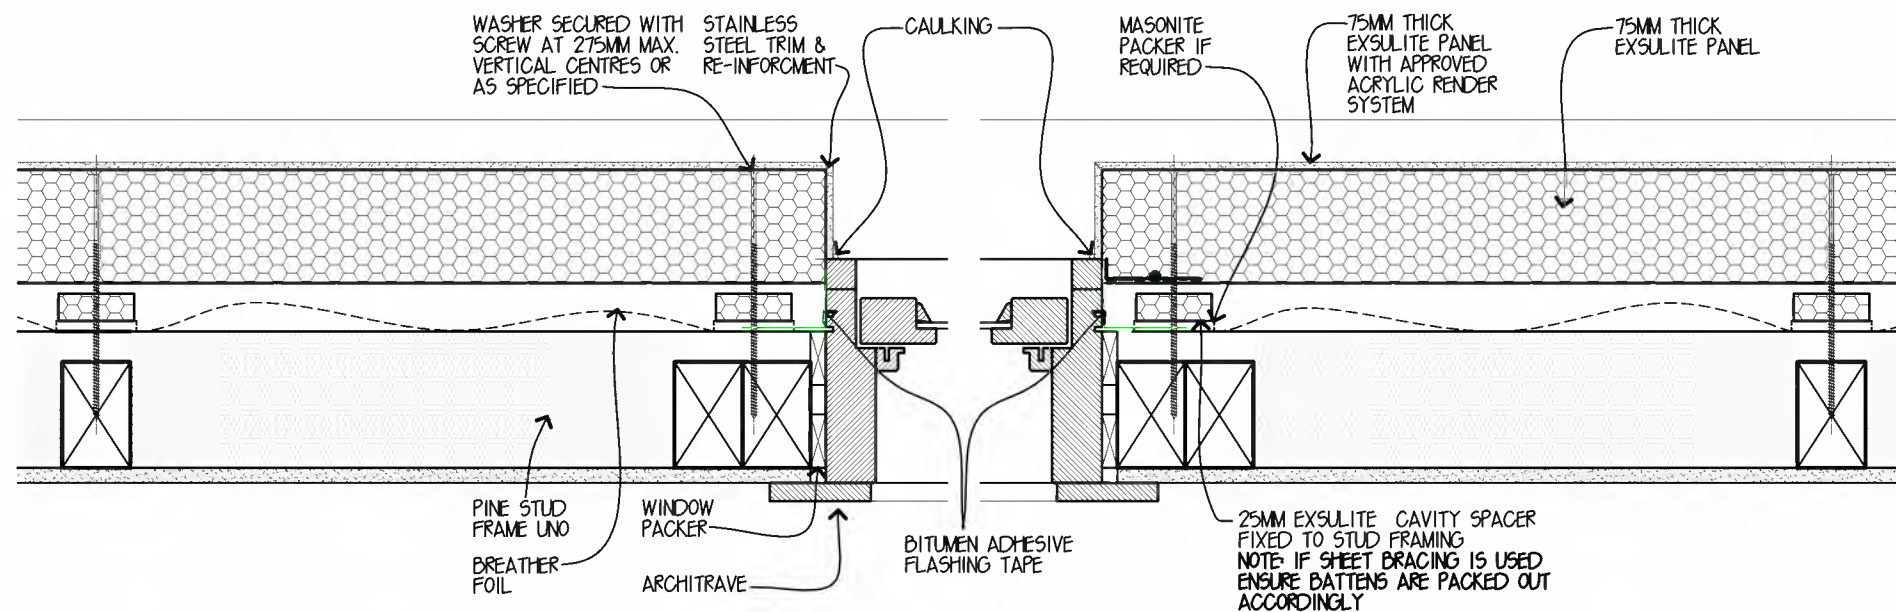

TYPICAL PLAN VIEW
TIMBER WINDOW DETAIL
SCALE 1:5

NOTE:
FOR FURTHER INFORMATION
REFER TO EXSULITE FACADE
SYSTEMS SPECIFICATION AND
INSTALLATION MANUAL AND
CONSTRUCTION DRAWINGS.

DULUX EXSULITE DETAILS
SHEET 3

Standard Detail
metricon

SUITE 20, LEVEL 2 RIVERWALK PLACE
238 ROBINA TOWN CENTRE DRIVE, ROBINA, QLD
Telephone: 07 5501 7200 Fax: 07 5562 2194
NSW BSA No: 36654C QLD BSA No: 040992
ACN: 053189496
© COPYRIGHT The ideas and concepts contained within all
drawings and documents is the sole property of Metricon Homes

METRICON HOMES
238 ROBINA TOWN CENTRE DRIVE
ROBINA


APPROVED: GHT DATE: 17.05.17

SCALE: AS NOTED MST VER: 02.02.17


DRAWN: JSM CHKED: GHT

ISSUED DATE: 19.05.17 SHEET: 05-TYP-CLAD-16


K:\ROBINA\QLD DRAWINGS\CONSTRUCTION DETAILS\1002 - CONSTRUCTION DETAILS - DETAILS\CLADDING DETAILS\105-TYP-CLAD-16 EPS W/PDWG

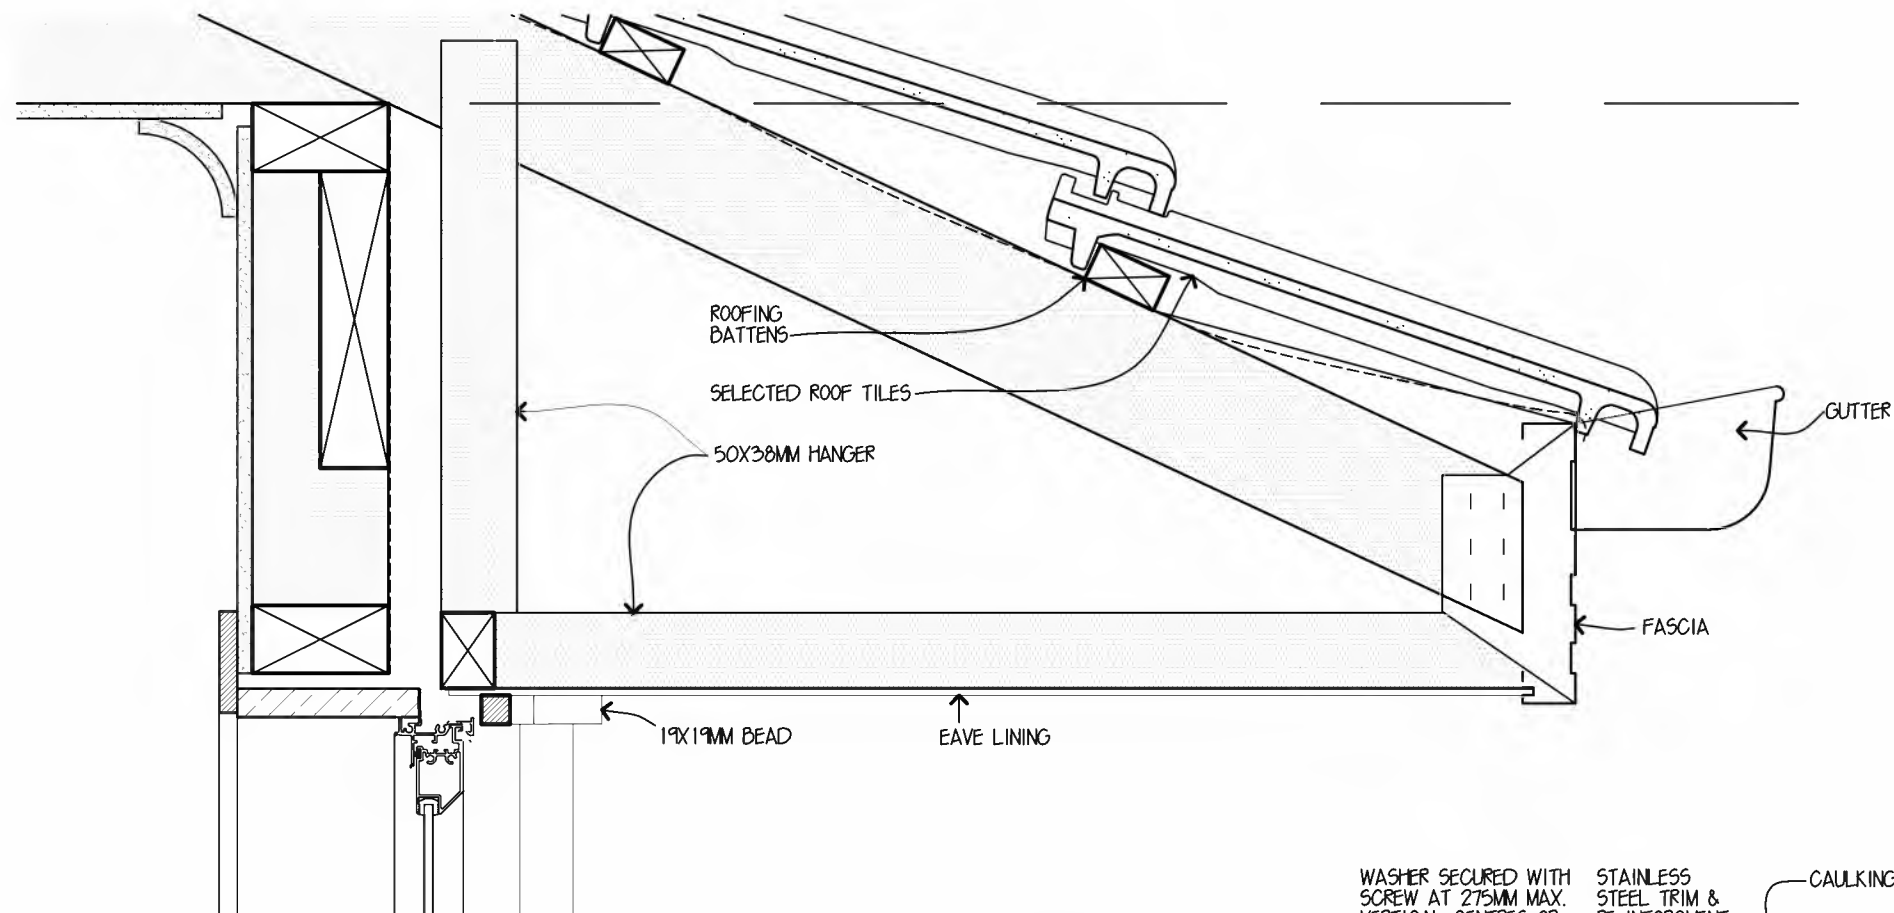

TYPICAL SECTION VIEW
ALUMINIUM WINDOW HEAD
SCALE 1:5

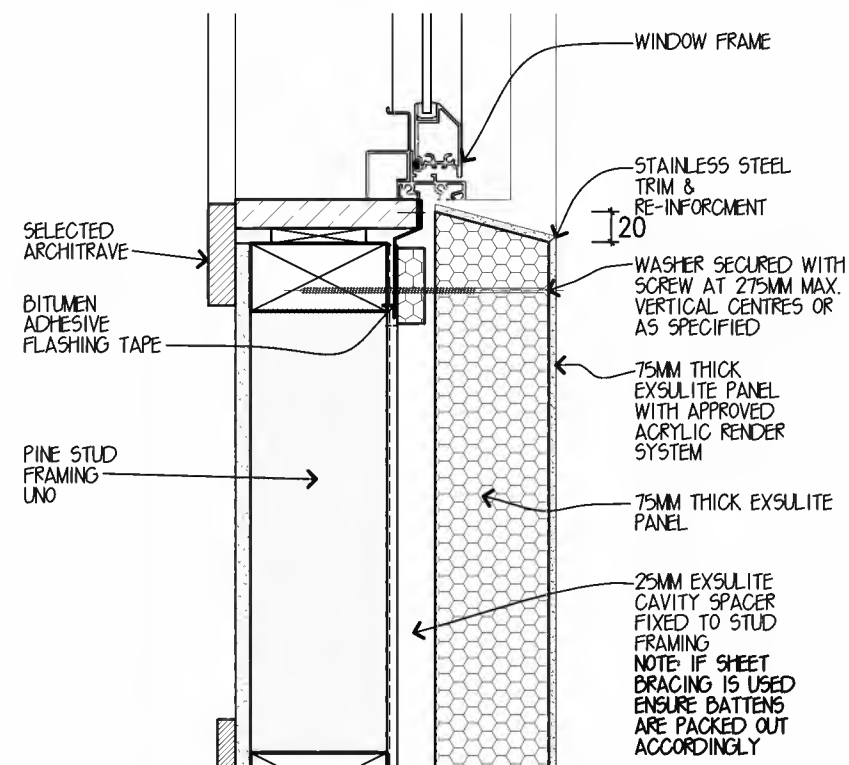

TYPICAL SECTION VIEW
ALUMINIUM WINDOW SILL
SCALE 1:5

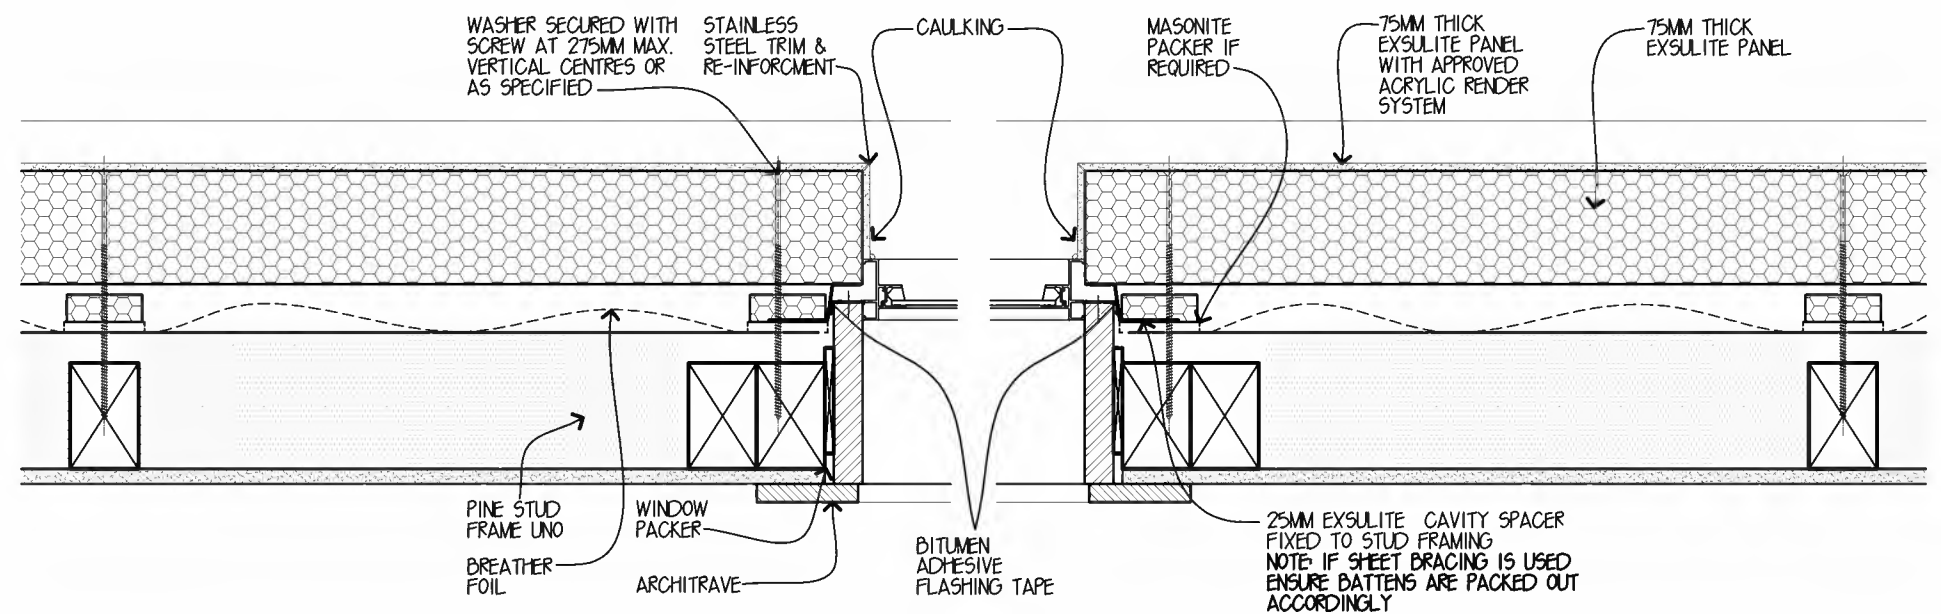

TYPICAL PLAN VIEW
ALUMINIUM WINDOW DETAIL
SCALE 1:5



DULUX EXSULITE DETAILS
SHEET 4

Standard Detail
metricon


SUITE 20, LEVEL 2 RIVERWALK PLACE
238 ROBINA TOWN CENTRE DRIVE, ROBINA, QLD
Telephone: 07 5501 7200 Fax: 07 5562 2194
NSW BSA No: 38654C QLD BSA No: 040992
ACN: 053189496
© COPYRIGHT The ideas and concepts contained within all drawings and documents is the sole property of Metricon Homes

METRICON HOMES
238 ROBINA TOWN CENTRE DRIVE
ROBINA
APPROVED: GHT DATE: 17.05.17
SCALE: AS NOTED MST VER: 02.02.17
DRAWN: JSM CHKED: GHT
ISSUED DATE: 19.05.17 SHEET: 05-TYP-CLAD-16


K:\ROBINA\CLAD DRAWINGS\CONSTRUCTION DETAILS - CONSTRUCTION DETAILS - DETAILS\CLADDING DETAILS\5105-TYP-CLAD-16 EPS WIP.DWG

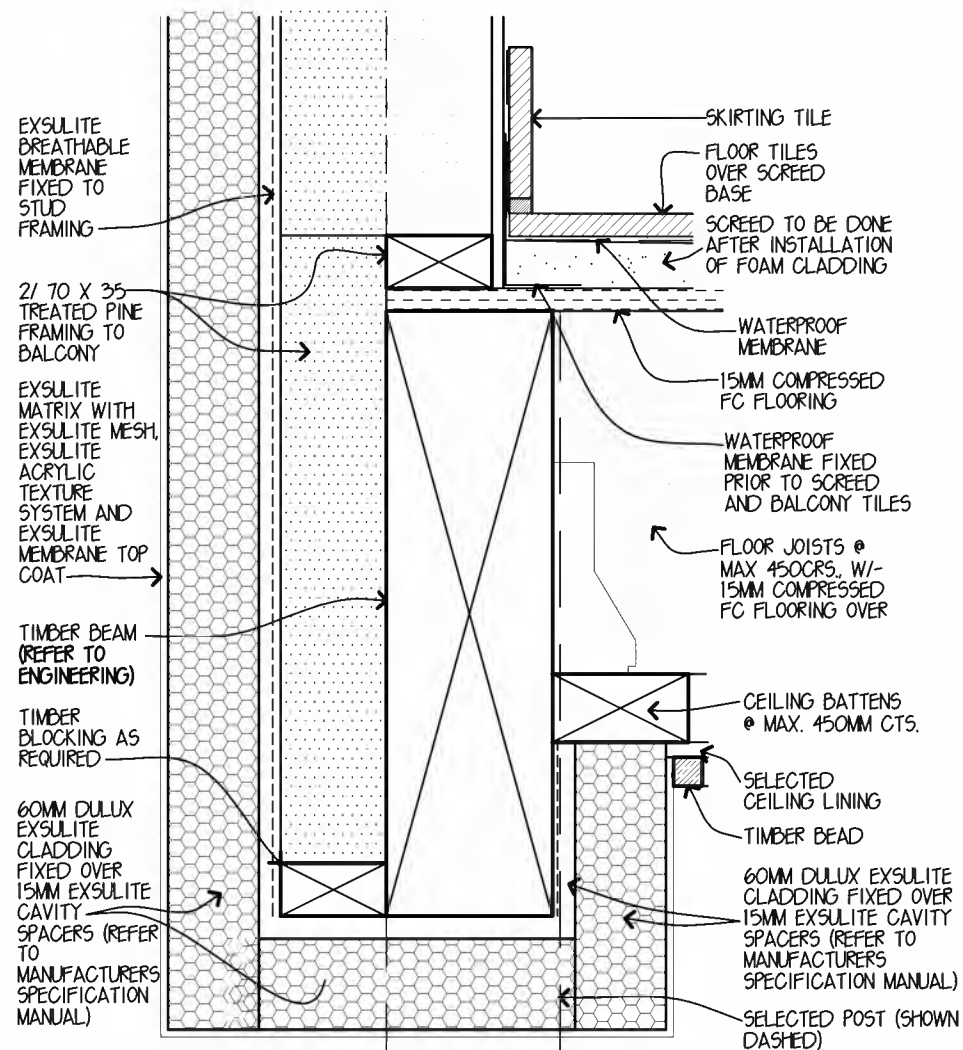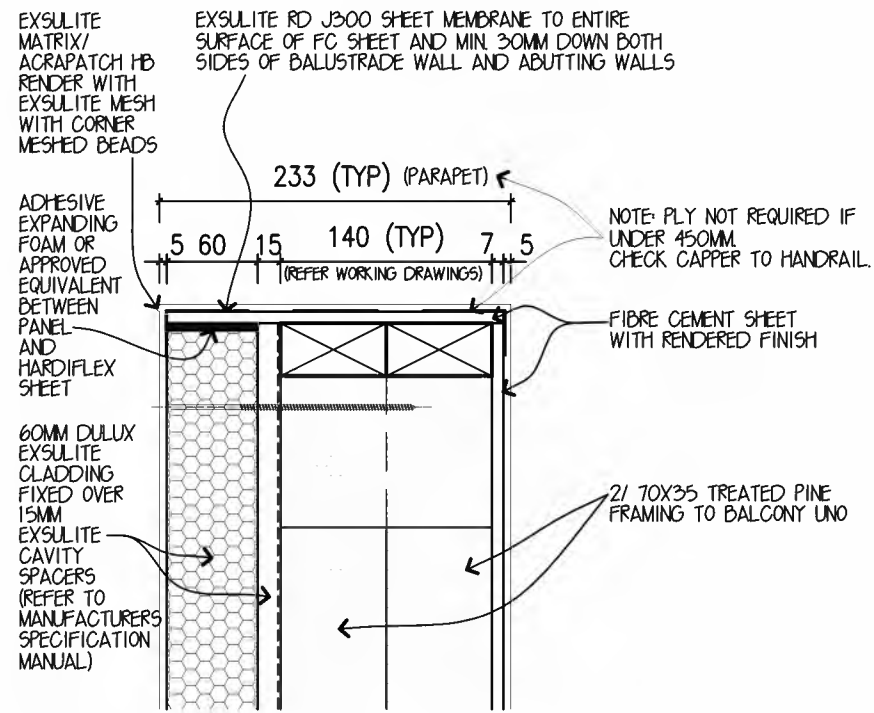

TYPICAL BALCONY WALL DETAIL
SCALE 1:5

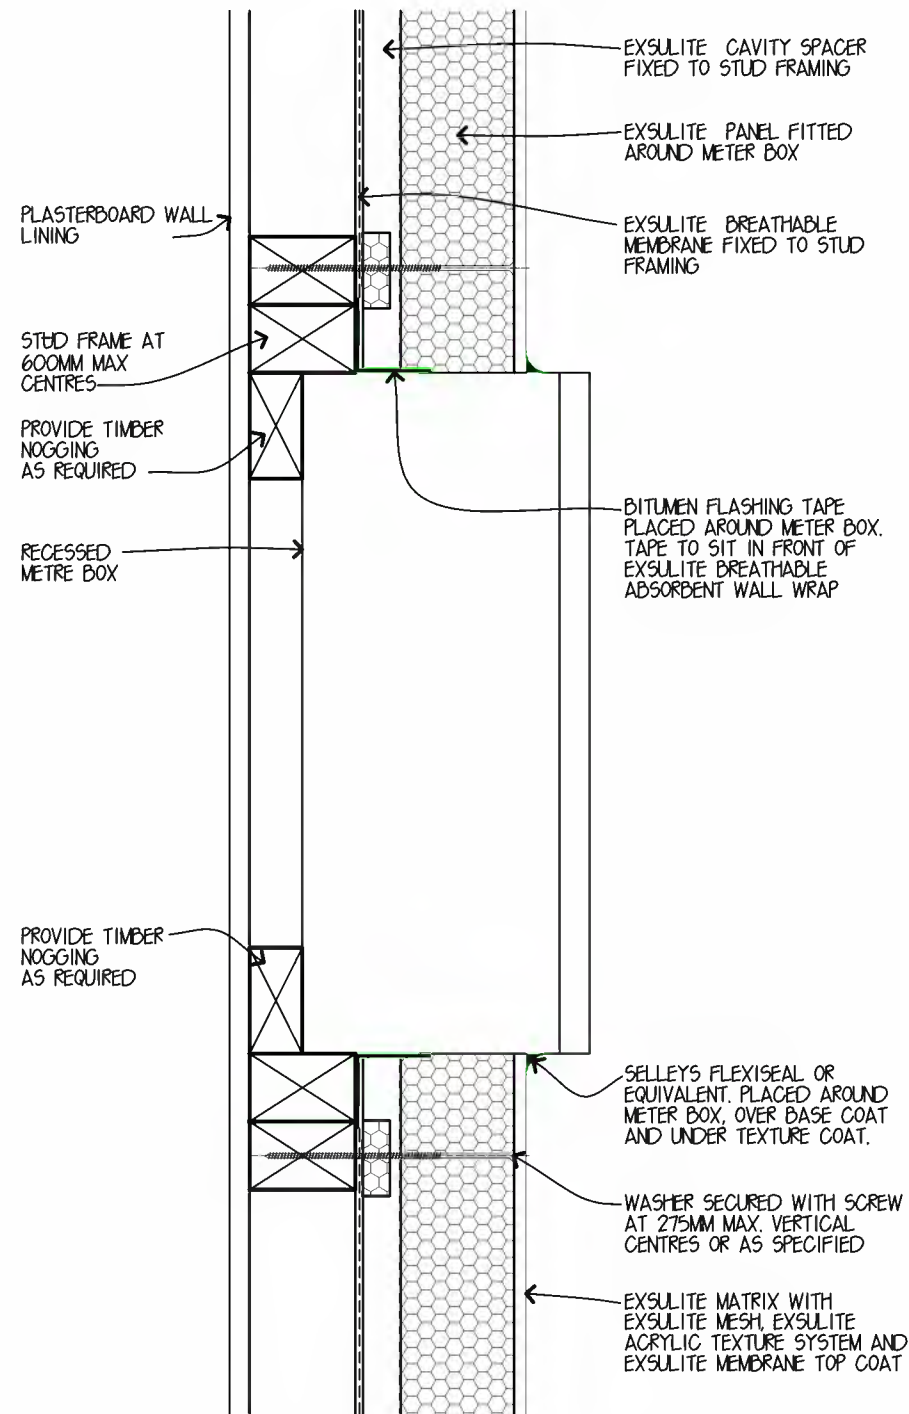

TYPICAL METER BOX PENETRATION
SECTION
SCALE 1:5

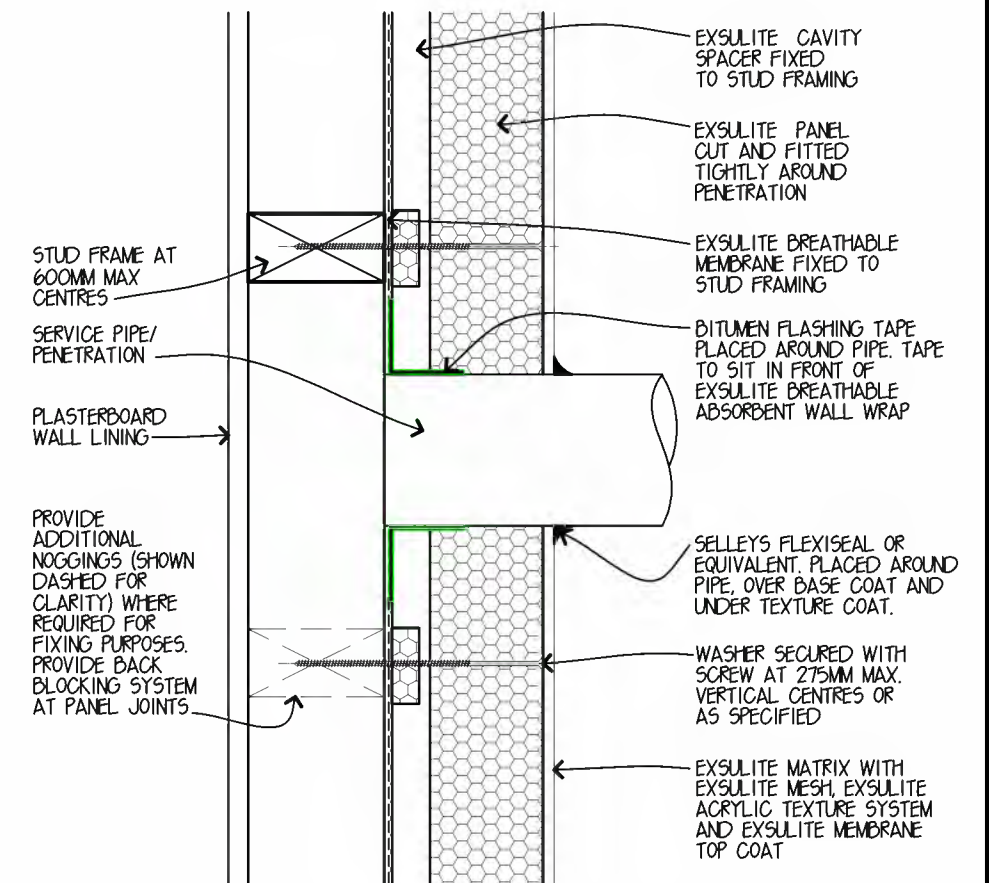

TYPICAL WALL PENETRATION
SECTION
SCALE 1:5

NOTE:
FOR FURTHER INFORMATION
REFER TO EXSULITE FACADE
SYSTEMS SPECIFICATION AND
INSTALLATION MANUAL AND
CONSTRUCTION DRAWINGS.

DULUX EXSULITE DETAILS
SHEET 5

Standard Detail
metricon

SUITE 20, LEVEL 2 RIVERWALK PLACE
238 ROBINA TOWN CENTRE DRIVE, ROBINA, QLD
Telephone: 07 5501 7200 Fax: 07 5562 2194
NSW BSA No: 36654C QLD BSA No: 040992
ACN: 053189496
© COPYRIGHT The ideas and concepts contained within all drawings and documents is the sole property of Metricon Homes

METRICON HOMES
238 ROBINA TOWN CENTRE DRIVE
ROBINA

APPROVED: GHT DATE: 17.05.17


SCALE: AS NOTED MST VER: 02.02.17

DRAWN: JSM CHKED: GHT

ISSUED DATE: 19.05.17 SHEET: 05-TYP-CLAD-16

K:\ROBINA\QLD DRAWINGS\CONSTRUCTION DETAILS - CONSTRUCTION DETAILS - DETAILS\CLADDING DETAILS\05-TYP-CLAD-16 EPS WIP.DWG

NOTE:
FOR FURTHER INFORMATION
REFER TO EXSULITE FACADE
SYSTEMS SPECIFICATION AND
INSTALLATION MANUAL AND
CONSTRUCTION DRAWINGS.

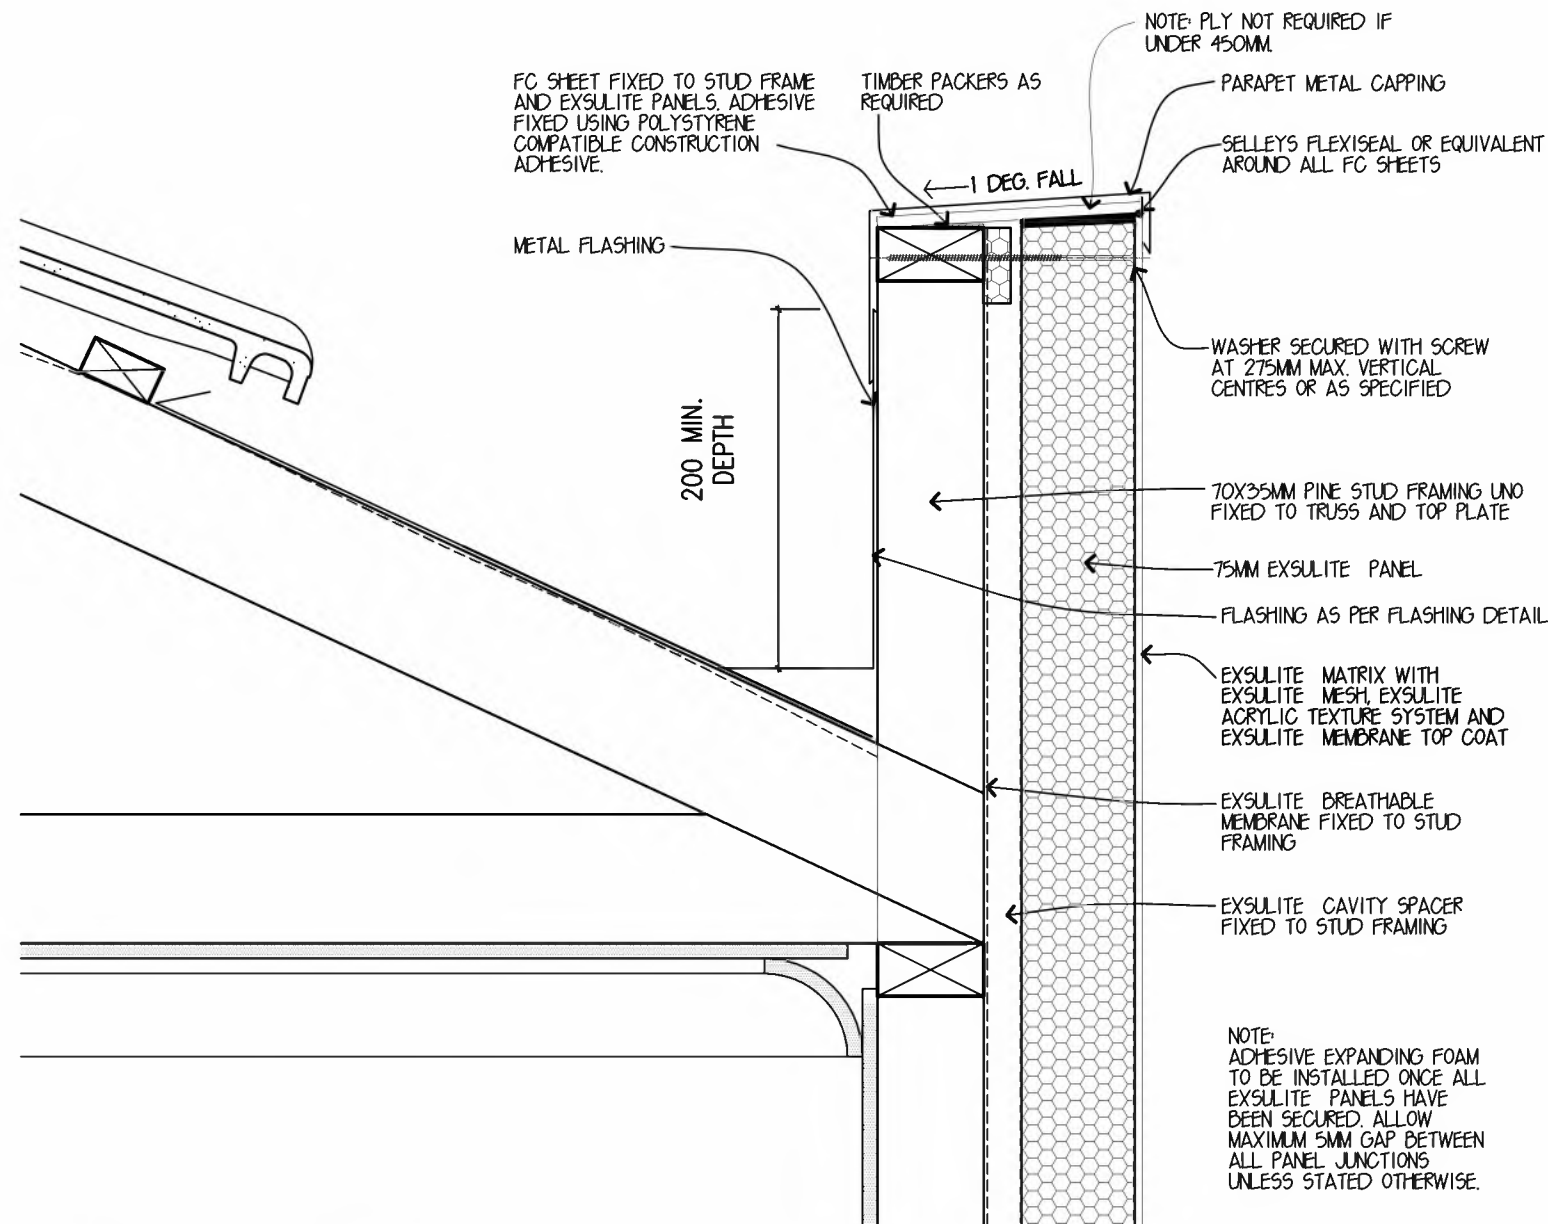

TYPICAL PARAPET DETAIL
SECTION
SCALE 1:5

DULUX EXSULITE DETAILS
SHEET 6


Standard Detail
metricon

SUITE 20, LEVEL 2 RIVERWALK PLACE
238 ROBINA TOWN CENTRE DRIVE, ROBINA, QLD
Telephone: 07 5501 7200 Fax: 07 5562 2194
NSW BSA No: 36654C QLD BSA No: 040992
ACN: 053189496
© COPYRIGHT The ideas and concepts contained within all drawings and documents is the sole property of Metricon Homes


METRICON HOMES
238 ROBINA TOWN CENTRE DRIVE
ROBINA

APPROVED: GHT	DATE: 17.05.17
SCALE: AS NOTED	MST VER: 02.02.17
DRAWN: JSM	CHKED: GHT
ISSUED DATE: 19.05.17	SHEET: 05-TYP-CLAD-16

K:\ROBINATOWN\DRAWINGS\CONSTRUCTION DETAILS-002 - CONSTRUCTION DETAILS - DETAILS\CLADDING DETAILS\05-TYP-CLAD-16 EPS WIP.DWG

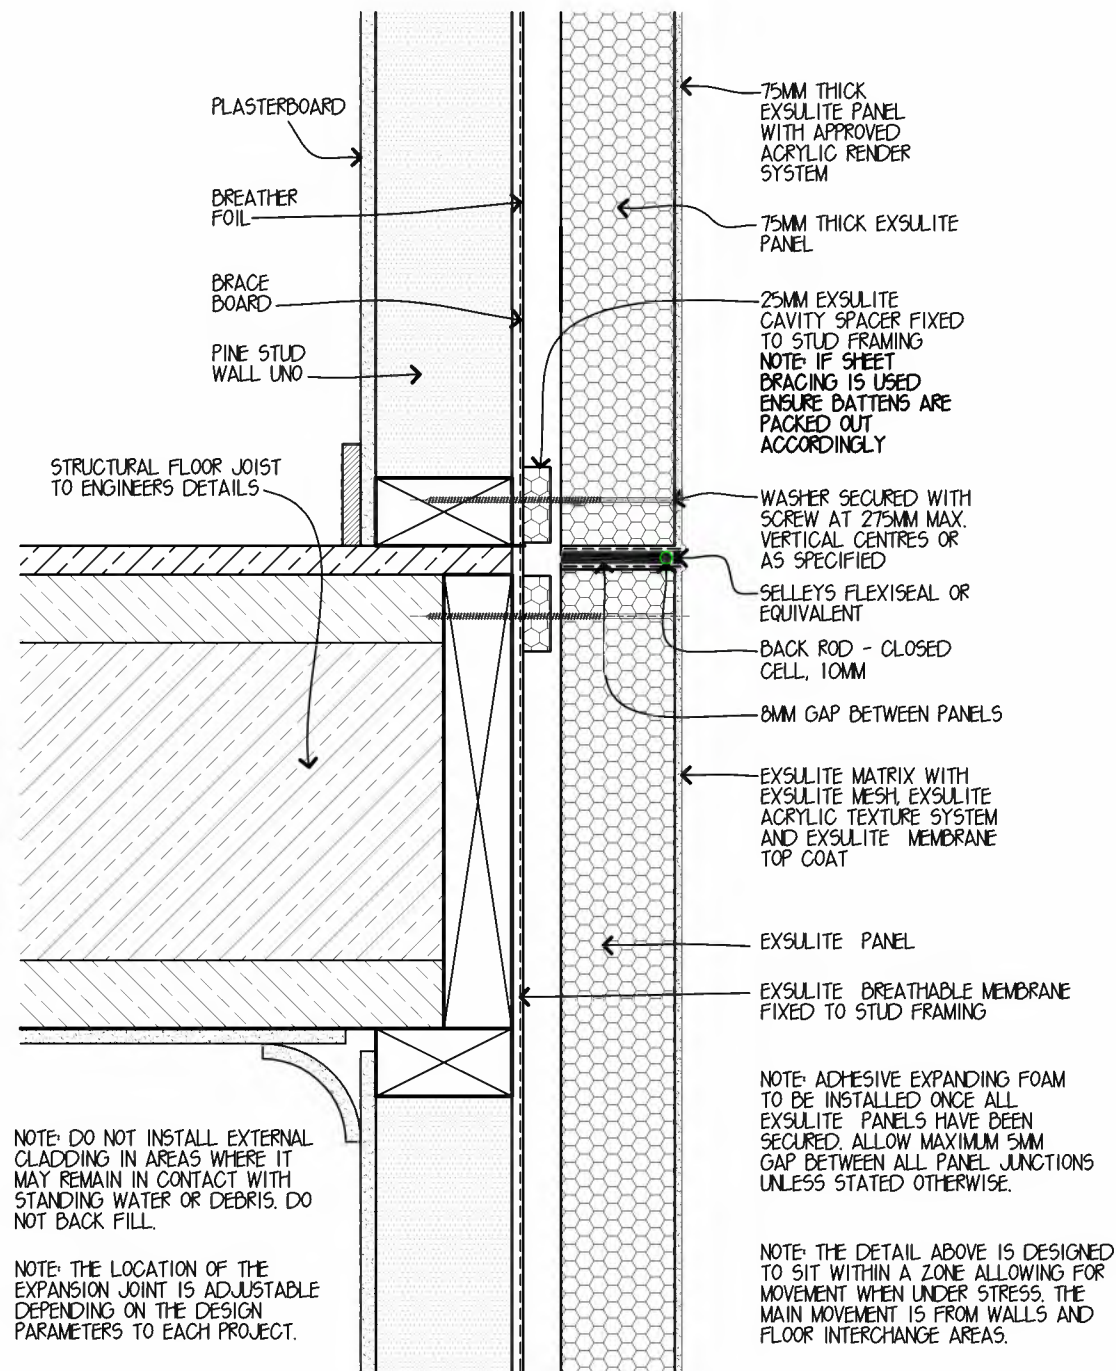

EXSULITE PANEL EXPANSION JOINT
SCALE 1:5

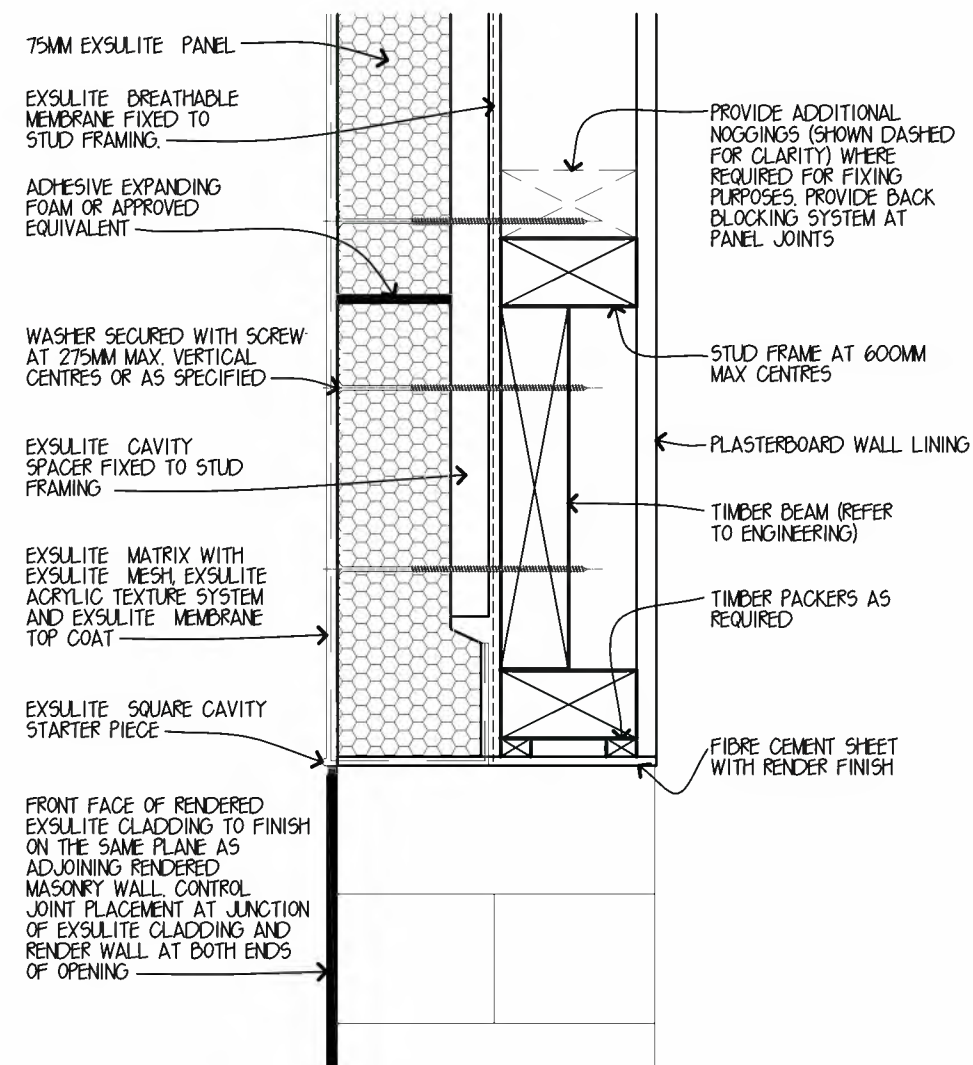

TYPICAL GARAGE BULKHEAD
SECTION
SCALE 1:5

NOTE:
FOR FURTHER INFORMATION
REFER TO EXSULITE FACADE
SYSTEMS SPECIFICATION AND
INSTALLATION MANUAL AND
CONSTRUCTION DRAWINGS.

DULUX EXSULITE DETAILS
SHEET 7

Standard Detail
metricon

SUITE 20, LEVEL 2 RIVERWALK PLACE
238 ROBINA TOWN CENTRE DRIVE, ROBINA, QLD
Telephone: 07 5501 7200 Fax: 07 5562 2194
NSW BSA No: 36654C QLD BSA No: 040992
ACN: 053189496
© COPYRIGHT The ideas and concepts contained within all
drawings and documents is the sole property of Metricon Homes


METRICON HOMES
238 ROBINA TOWN CENTRE DRIVE
ROBINA

APPROVED: GHT DATE: 17.05.17


SCALE: AS NOTED MST VER: 02.02.17

DRAWN: JSM CHKED: GHT


ISSUED DATE: 19.05.17 SHEET: 05-TYP-CLAD-16

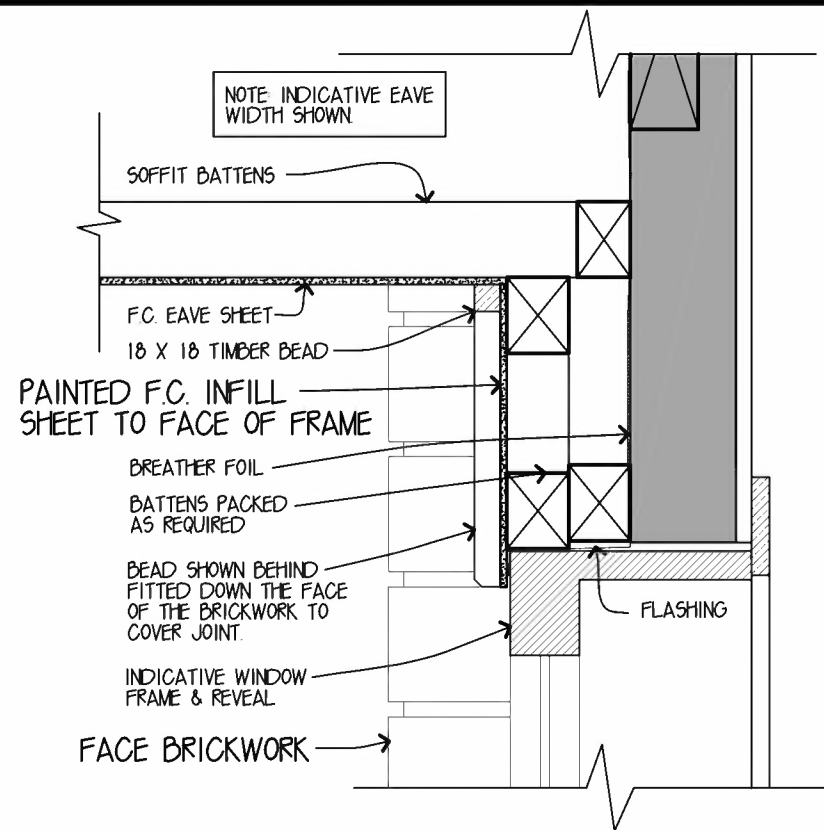


FACE BRICK
INFILL ABOVE DOORS & WINDOWS
SCALE 1:5

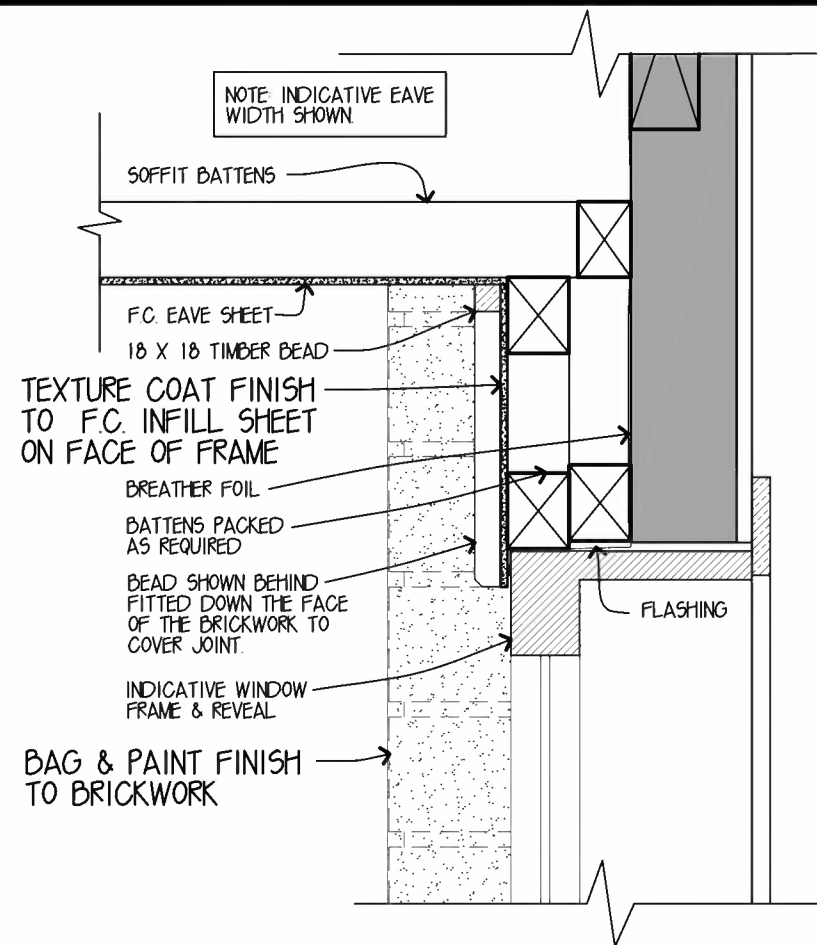

BAG & PAINT FINISH
INFILL ABOVE DOORS & WINDOWS
SCALE 1:5

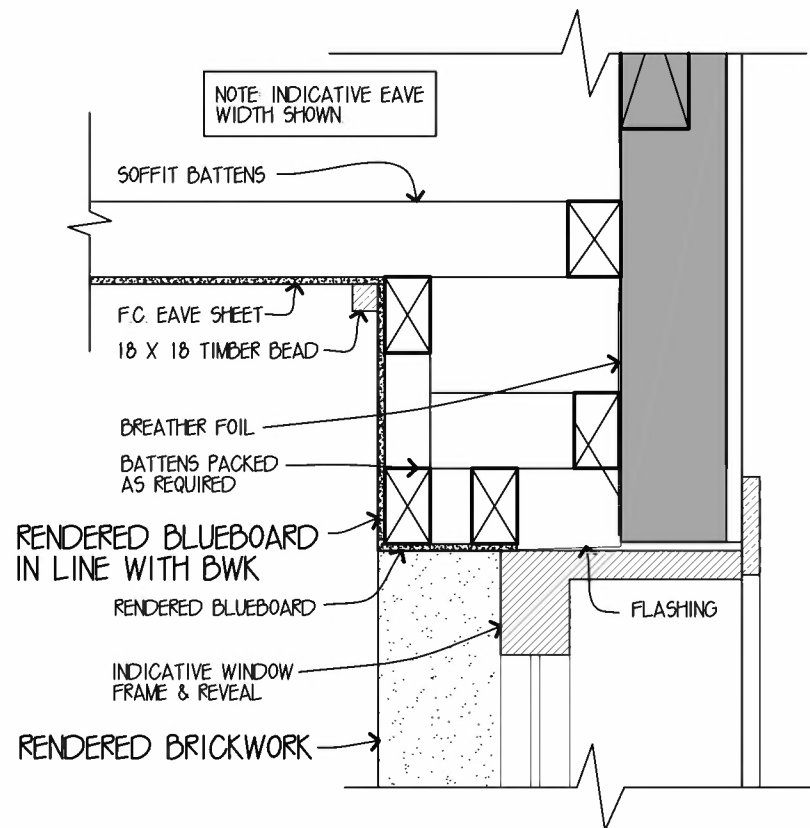

RENDERED BRICKWORK
INFILL ABOVE DOORS & WINDOWS
SCALE 1:5

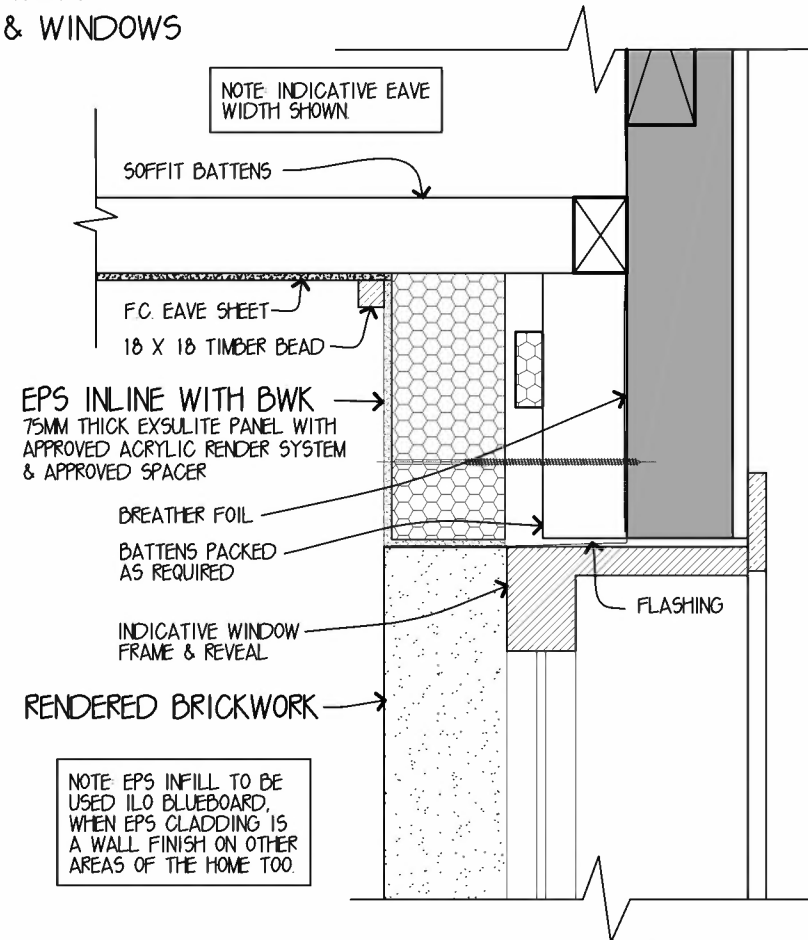

RENDERED BRICKWORK - EPS INFILL
INFILL ABOVE DOORS & WINDOWS
SCALE 1:5

AMENDMENTS:			
No:	Details:	Int:	Date:
1	Initial Issue	JSM	24.10.19
2	Bag & Paint infill texture coating	JSM	05.06.20

NOTES:
* THIS IS A STANDARD GENERIC DETAIL AND AS SUCH SHOULD BE TAKEN AS INDICATIVE ONLY.
(WORKING DRAWINGS TAKE PRECEDENCE).

INFILL TYPES ABOVE WINDOWS & DOORS

SUMMARY

Standard Detail

metricon

SUITE 20, LEVEL 2 RIVERWALK PLACE
238 ROBINA TOWN CENTRE DRIVE, ROBINA, QLD
Telephone: 07 5501 7200 Fax: 07 5562 2194
NSW BSA No: 36654C QLD BSA No: 040992
ACN: 053189496

© COPYRIGHT The ideas and concepts contained within all drawings and documents is the sole property of Metricon Homes

METRICON HOMES OWNS COPYRIGHT IN THIS DRAWING. UNAUTHORISED USE, REPRODUCTION OR ADAPTION IS FORBIDDEN AND WILL BE PROSECUTED.

LATEST SITE INSTRUCTION:

SCALE: AS NOTED MST VER: 24.10.19

DRAWN: JSM CHKED: GHT

ISSUE DATE: 24.10.19 SHEET: 05-TYP-WIND-05A