


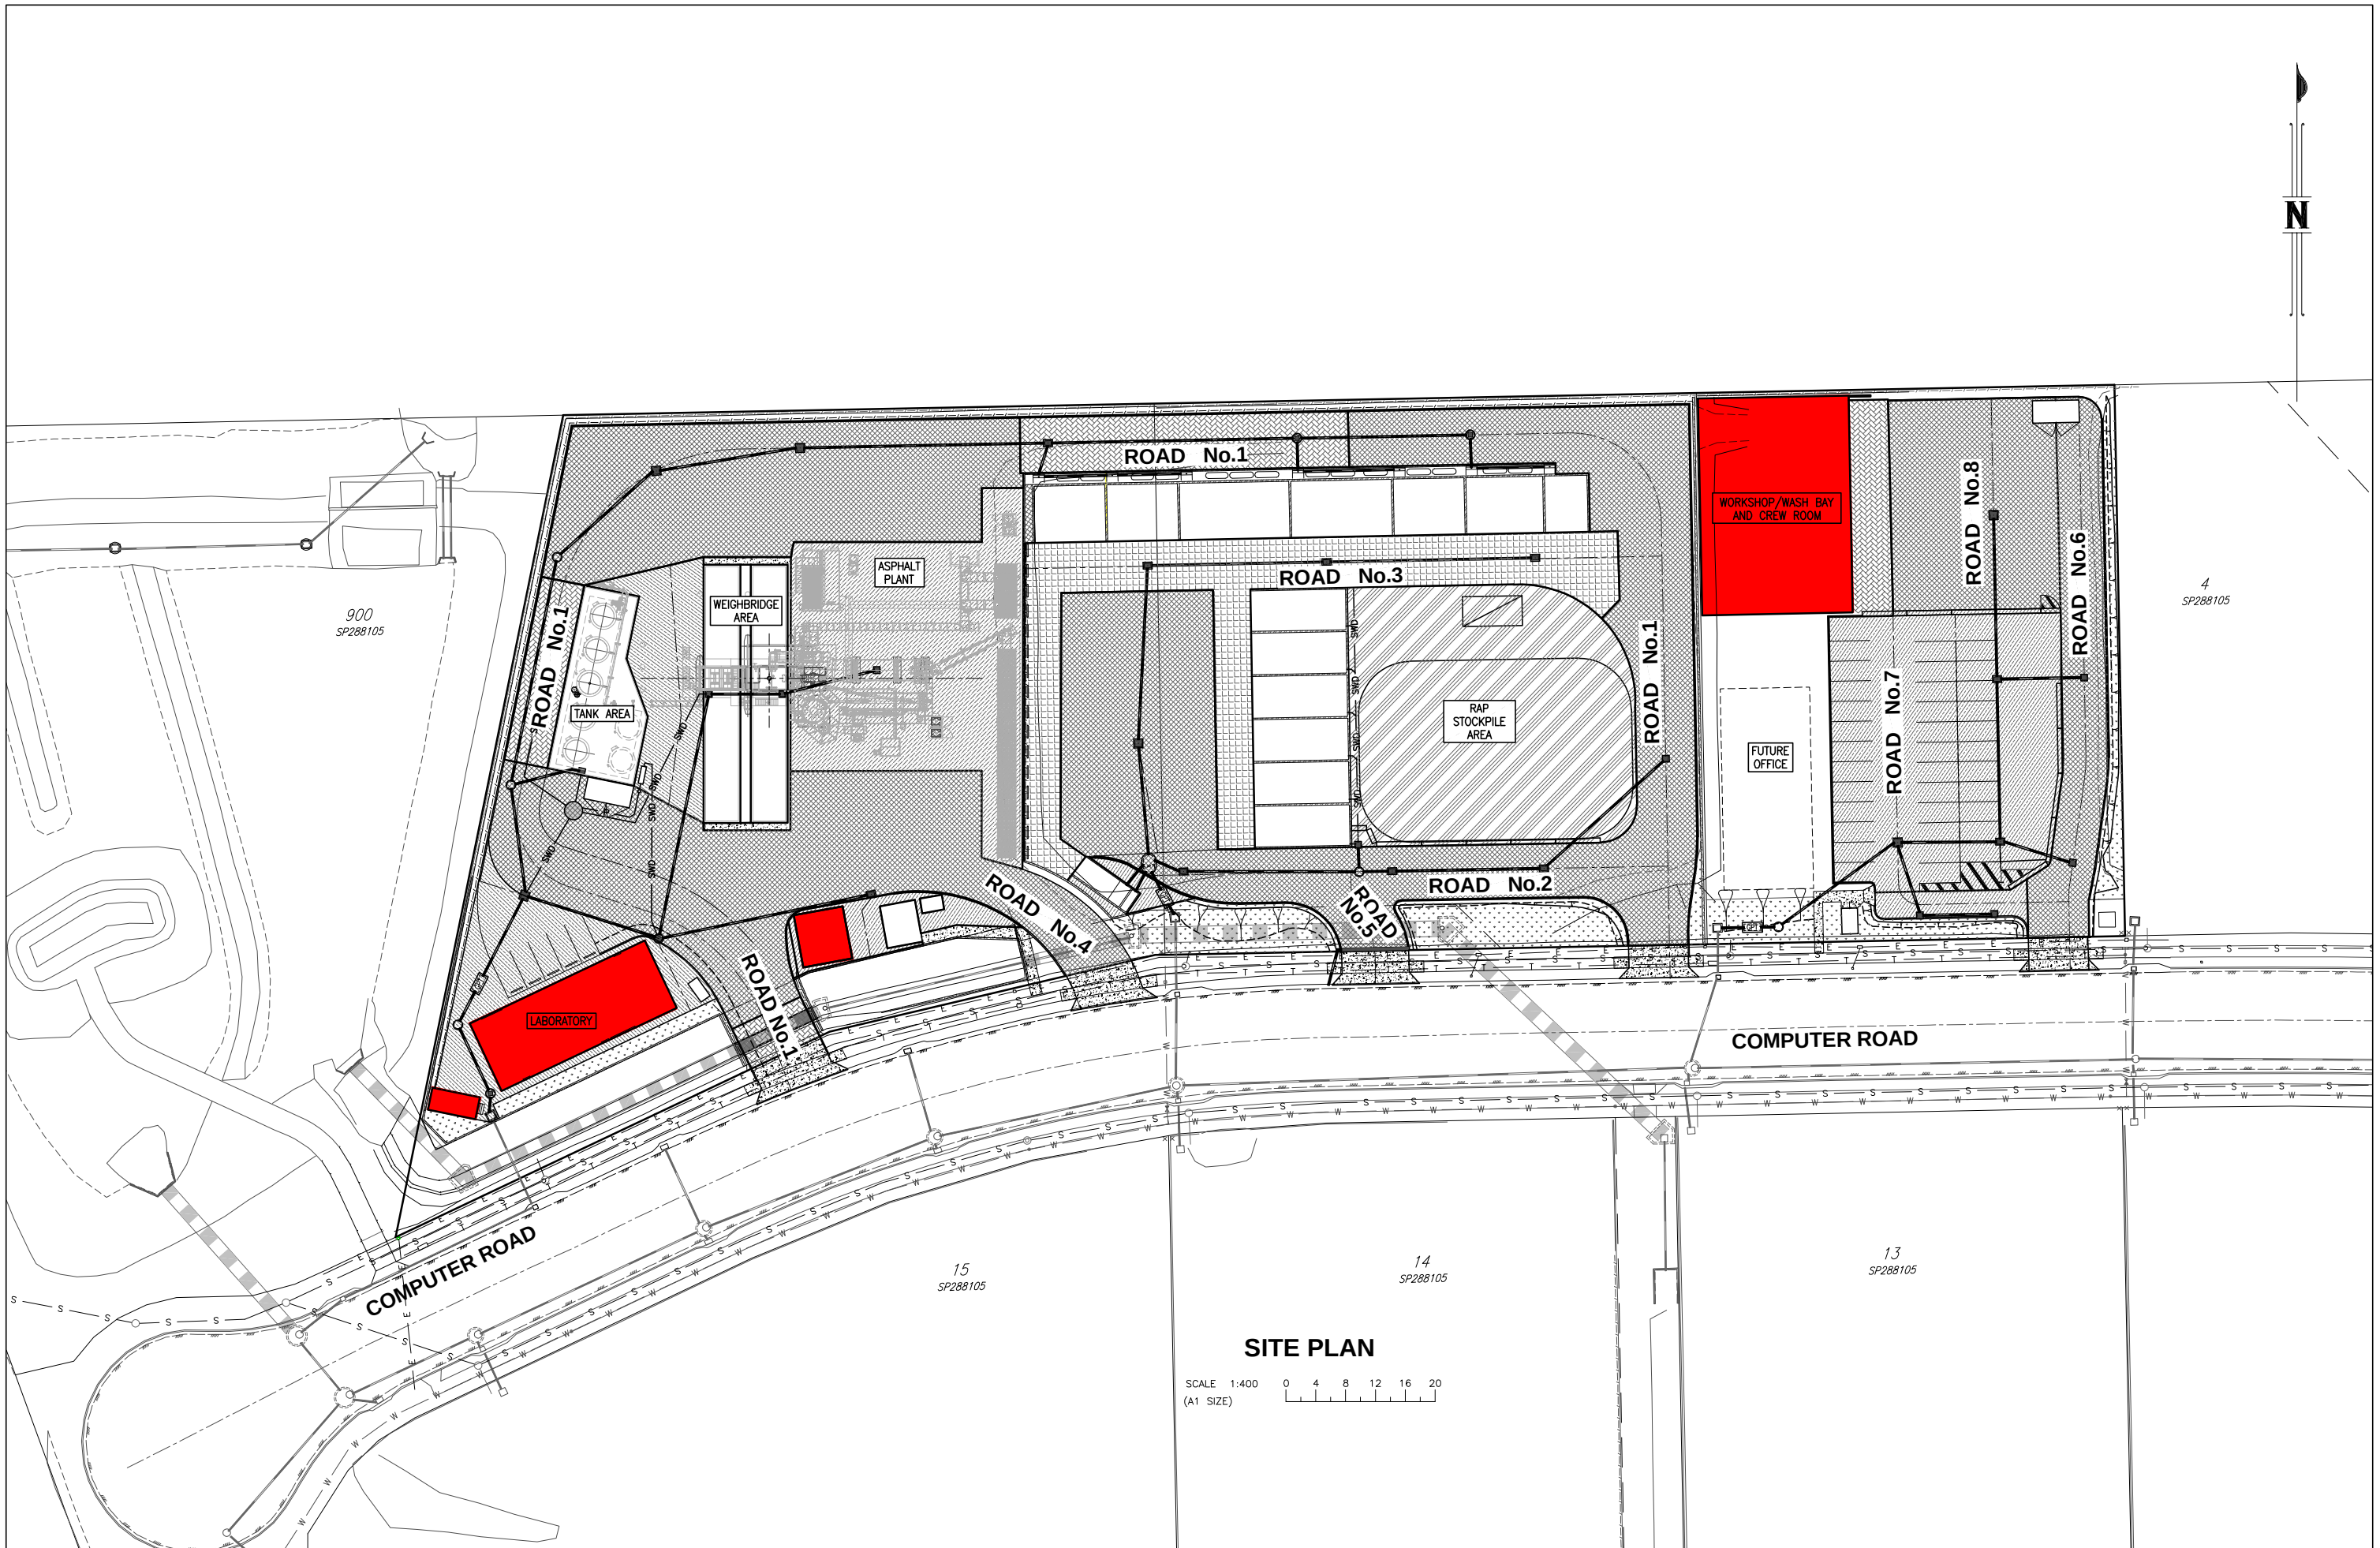

SITE PLAN

SCALE 1:400
(A1 SIZE)

No.	DATE	REVISIONS
B	15.07.2020	STM 10A CHANGED TO PIT, RETWALL BETWEEN STOCKPILE AREA & AGG BINS REMOVED
A	14.07.2020	STORMWATER CHANGES, LOCATION AMENDED IN TITLE BLOCK

SHEET
PROJECT
LOCATION
CLIENT

SITE PLAN
PROPOSED ASPHALT PLANT
LOTS 1, 2 & 3 on SP288105
COMPUTER ROAD, YATALA
ALDER CONSTRUCTIONS

APPROVED

[Signature]

B. ARTHUR
RPEQ 4384, NER 694962
For and on behalf of
WESTERA PARTNERS PTY. LTD.

DESIGNED B.C.A.
DRAWN G.G.J.
DATE DRAWN JUNE 2020
FILE NAME Site.dwg

SHEET NUMBER
01 OF 22
REVISION B
PROJECT NUMBER
G20/024 C