




GJG Architects

PO Box 1173  
Elanora QLD 4221

ABN 69 637 879 228  
Telephone (07) 5520 1134

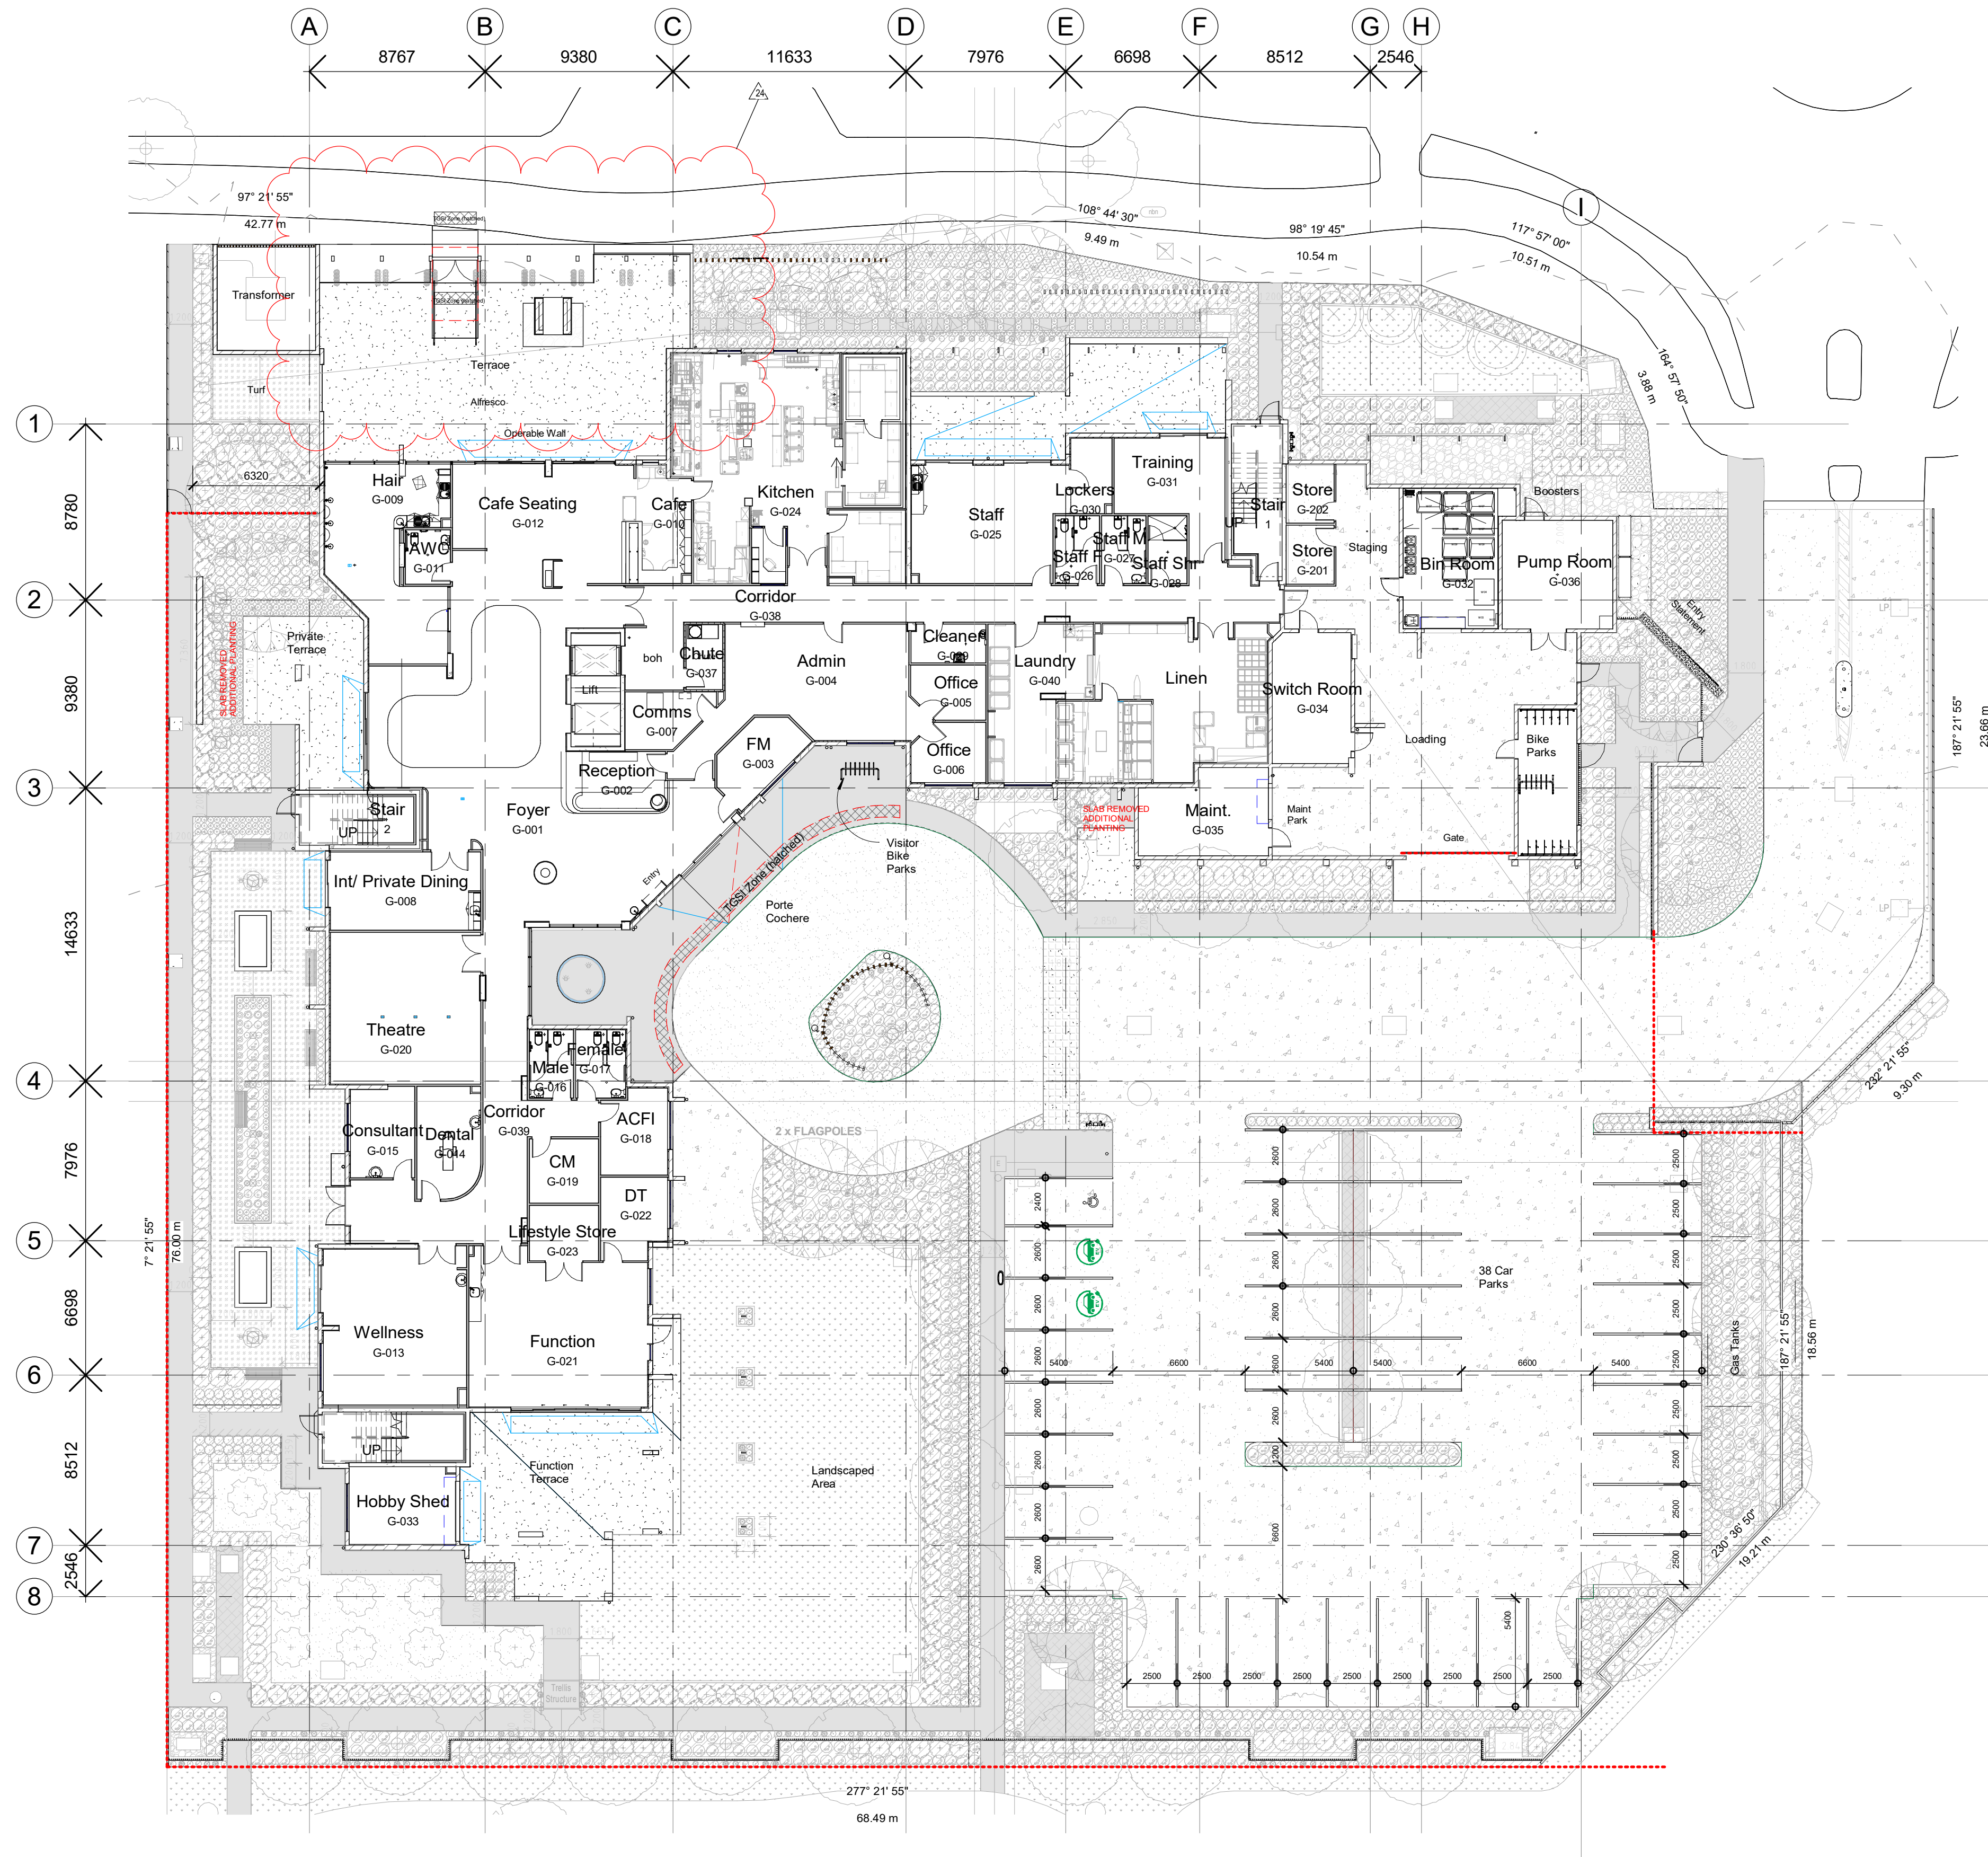

Project  
Pelican Waters ACF

Client  
Rockpool

|       |          |                                                |
|-------|----------|------------------------------------------------|
| 24    | 25.07.23 | Front Alfresco area Adjusted.                  |
| 23    | 1.06.23  | Updated Laundry/Linen Naming                   |
| 22    | 31.05.23 | Pergolas Updated, Staging Stores Added         |
| 21    | 10.03.23 | Opening Between Training and Staff Patios      |
| 20    | 27.02.23 | Traffic Island added for Intercom              |
| 19    | 21.02.23 | L1-5 Stores Renumbered, Function Store Renamed |
| Issue | Date     | Amendment                                      |

|                             |                |
|-----------------------------|----------------|
| Drawing Title               | Drawing Number |
| Overall Ground Floor Plan   | 20-12-A-1.20   |
| Scale 1 : 200 @ A1 original |                |

The design and drawings for this project remains the copyright of MPC Architecture Pty. Ltd. ACN 637879228