



# LEGEND OF WORKS - PROPOSED

|                                                                                   |                                         |
|-----------------------------------------------------------------------------------|-----------------------------------------|
|   | Building Works Enclosed                 |
|  | Unenclosed Covered Area                 |
|  | New Soft Landscaping                    |
|  | Existing building to be retained        |
|  | Pedestrian Footpath, Carpark, Hardstand |

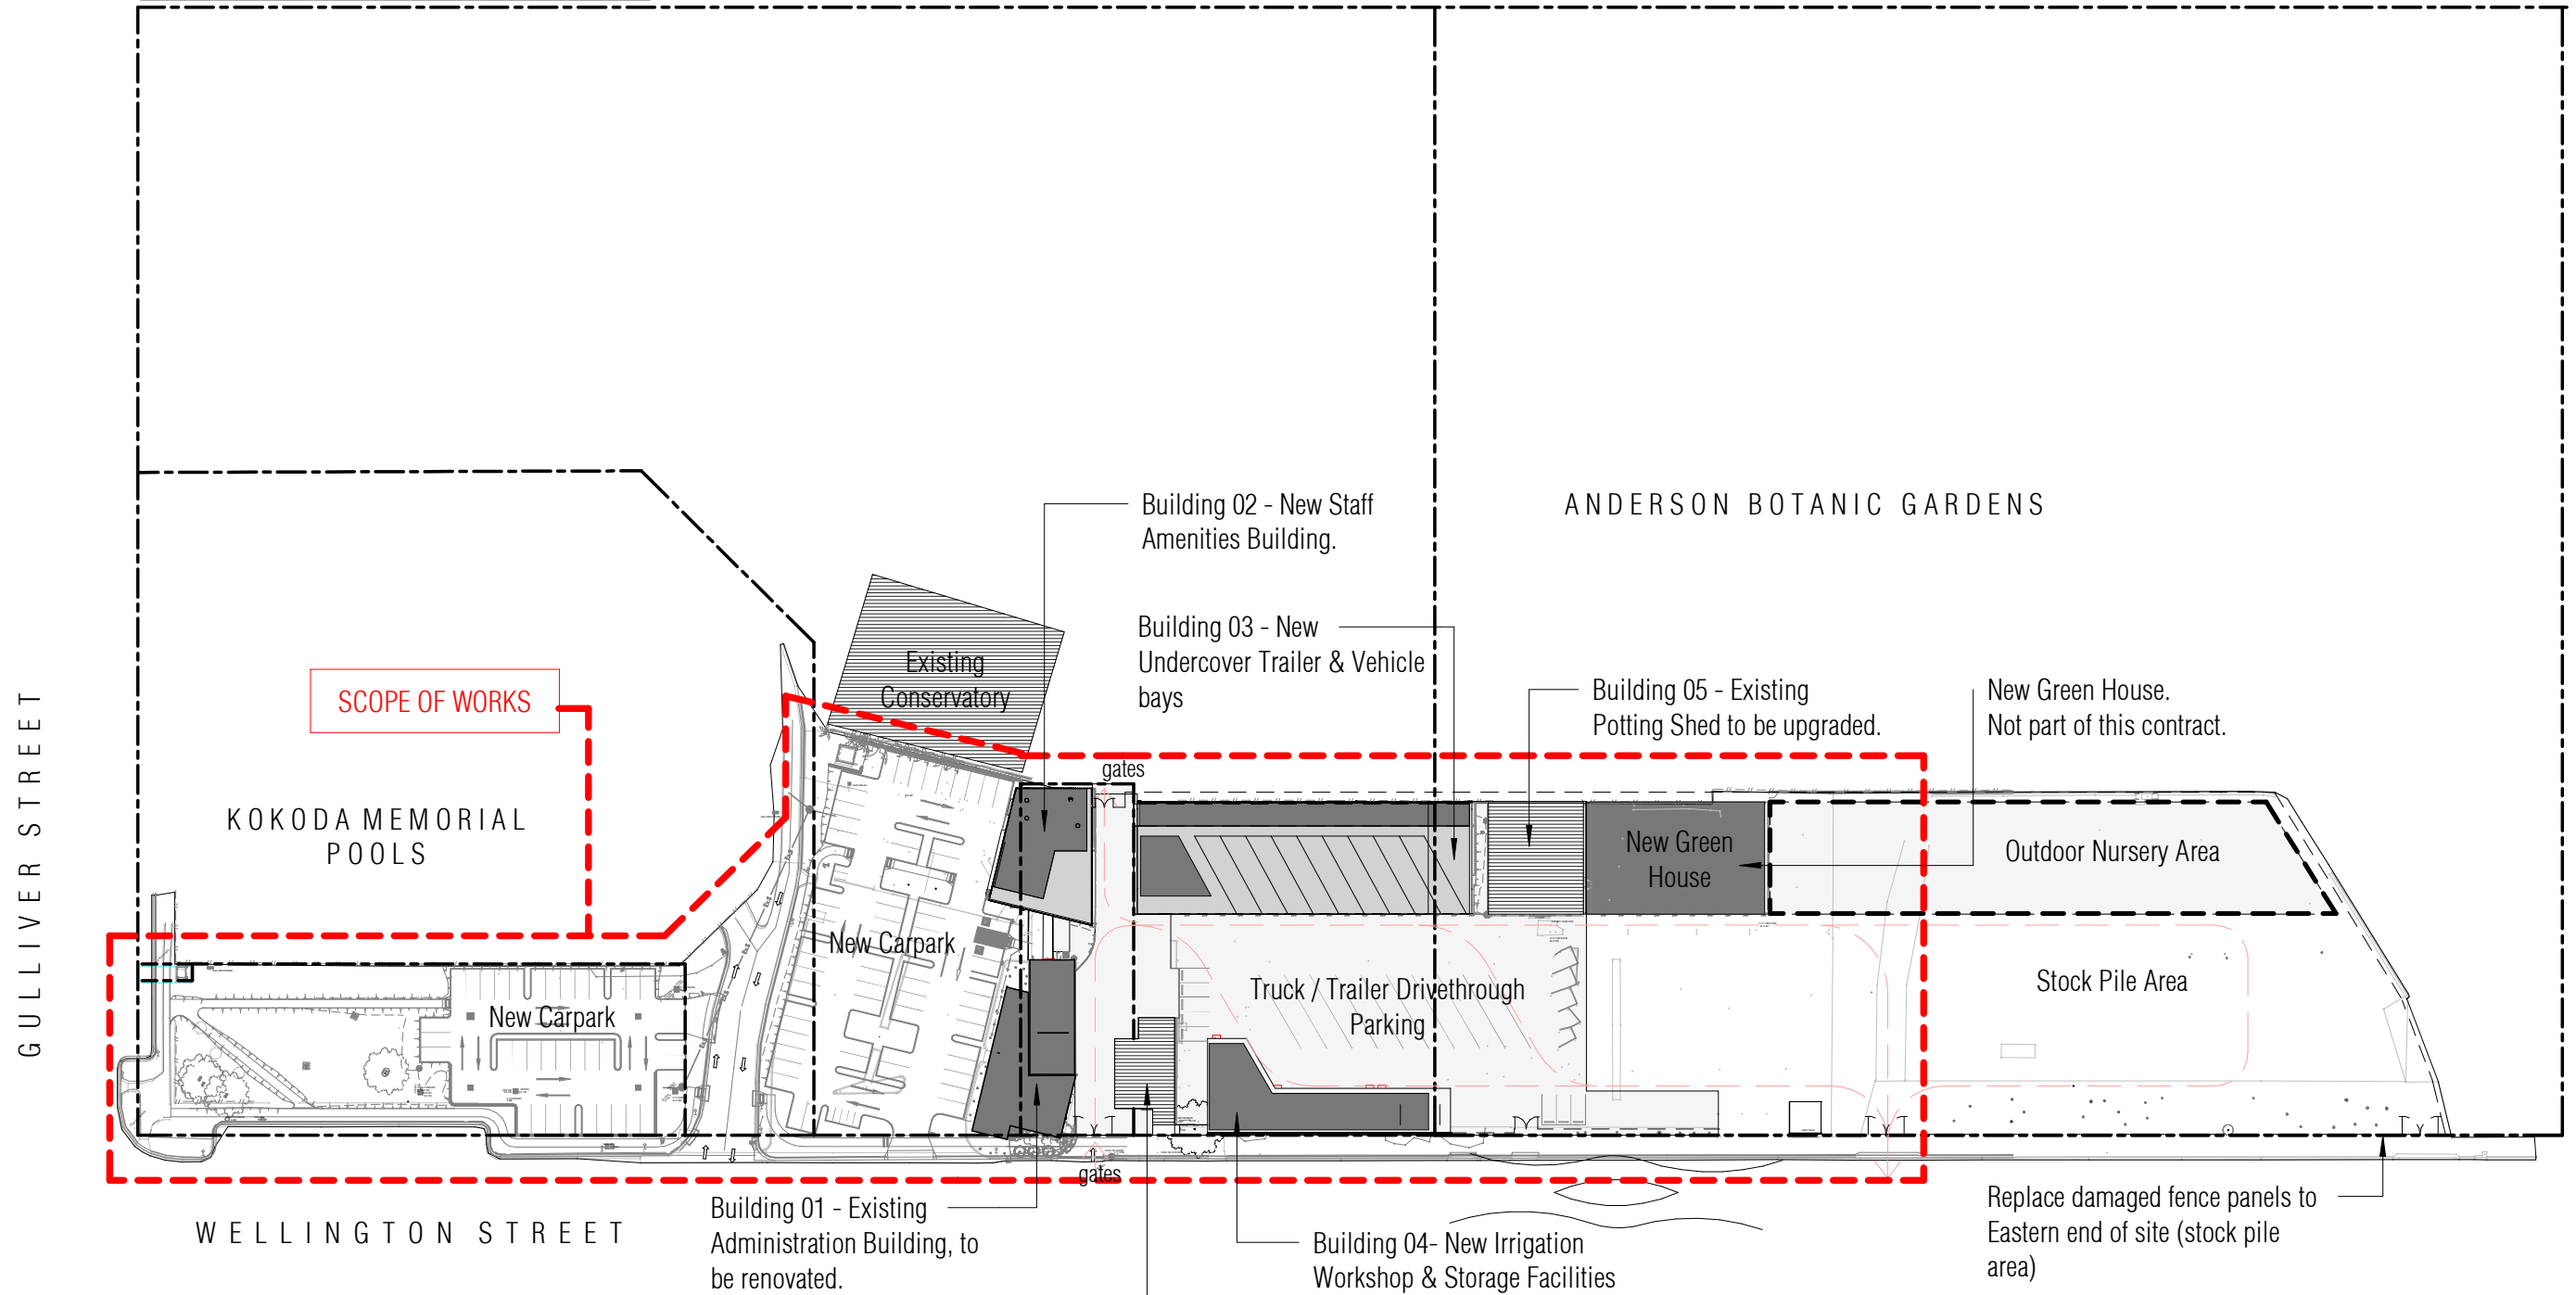

1 Proposed Site Plan  
A-207 SCALE 1 : 1250

 

## CONTACT DETAILS

WEB: [WWW.CPOINT.COM.AU](http://WWW.CPOINT.COM.AU)  
PHONE: (07) 4724 0990  
EMAIL: [HELLO@CPOINT.COM.AU](mailto:HELLO@CPOINT.COM.AU)  
BOAQ REG.: 4475 ZR | 3775 MK  
ABN: 91 619 847 906  
POST: PO BOX 1604 TOWNSVILLE QLD 4810  
OFFICE: 41 INGHAM RD TOWNSVILLE 4810

## PROJECT

Parks Services  
Wellington Street  
Mundingburra / Townsville 4812.

## CLIENT DETAILS

Townsville City Council

## DETAILS

|             |              |
|-------------|--------------|
| PROJECT No. | 21547        |
| DATE        | 06-07-22     |
| APPROVED    | ZR           |
| DRAWN       | DM           |
| SCALE AT A3 | As indicated |

## REVISION

|   |            |
|---|------------|
| A | For Tender |
|---|------------|

## TITLE

SITE PLAN - PROPOSED

DRAWING No.

A-102

ISSUE

A

FOR TENDER

06-07-22

6/07/2022 2:38:26 PM