


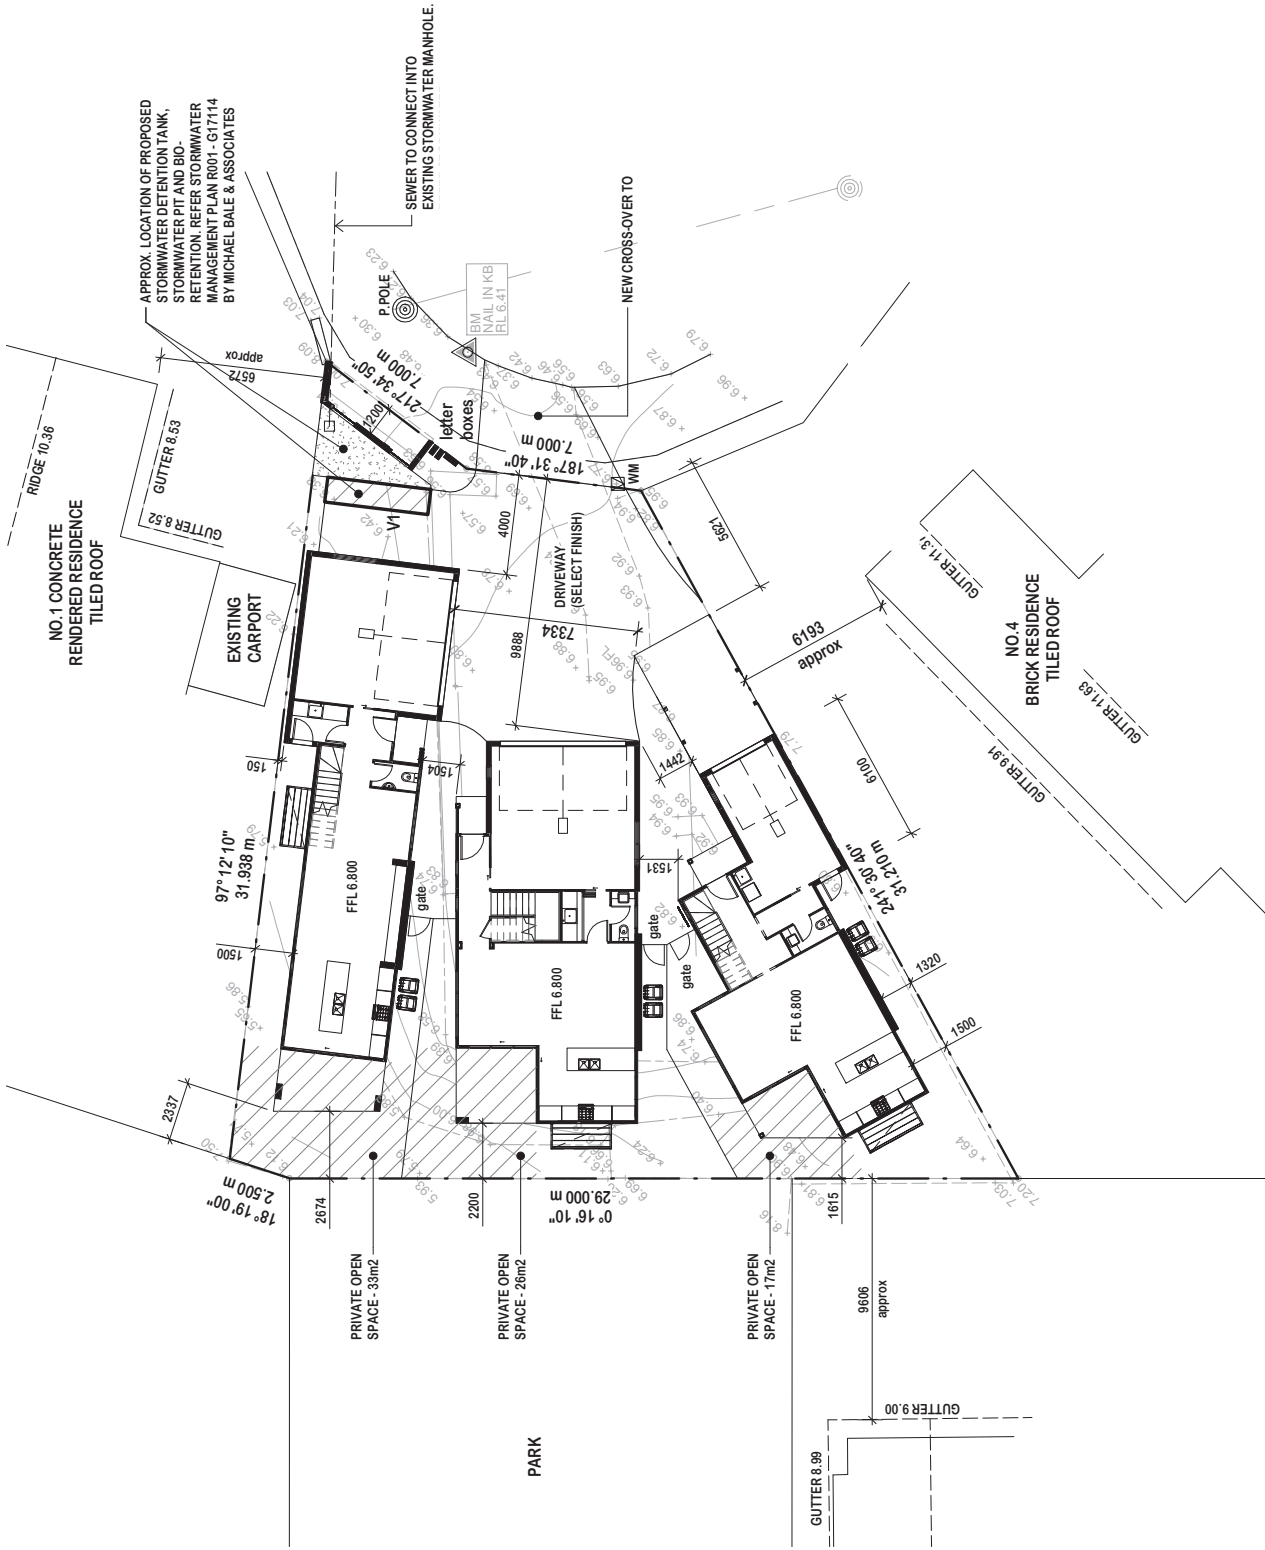

SITE PREPARATION:

DEMOLISH ALL EXISTING BUILDINGS ON SITE. CLEAR AND SCRAPE DEBRIS TO ENSURE CLEAN FLAT PAD.

REMOVE ANY TREES THAT MAY HINDER THE CONSTRUCTION OF THE PROPOSED DEVELOPMENT - SUBJECT TO COUNCILS APPROVAL

ALL LEVELS SHOWN ARE INDICATIVE ONLY AND SUBJECT TO CIVIL ENGINEERS STORMWATER DESIGN.

DRIVEWAY DESIGN TO ENGINEER DESIGN, INCLUDING PROPOSED TURNING, REVERSING AREAS TO AS STANDARDS



rev	date	description	IWE APPROVE THESE DRAWINGS TO BE CORRECT AS PER CONTRACT			dimensions shall not be obtained by scaling all dimensions are in millimeters unless noted otherwise. Setout dimensions shall be verified on site prior to any work being carried out. Any problems shall be directed to the builder for clarification & correction	SITE PLAN - GROUND FLOOR	A	17089	1:200 A3	
			SIGNATURE								drawing number	designed by	drawn by	checked by	date	
			SIGNATURE	
			SIGNATURE	
1	16.05.2017	SCHEMATIC SKETCH FOR DISCUSSIONS	