


ELECTRICAL LAYOUT - GROUND FLOOR

@ A3 1:100

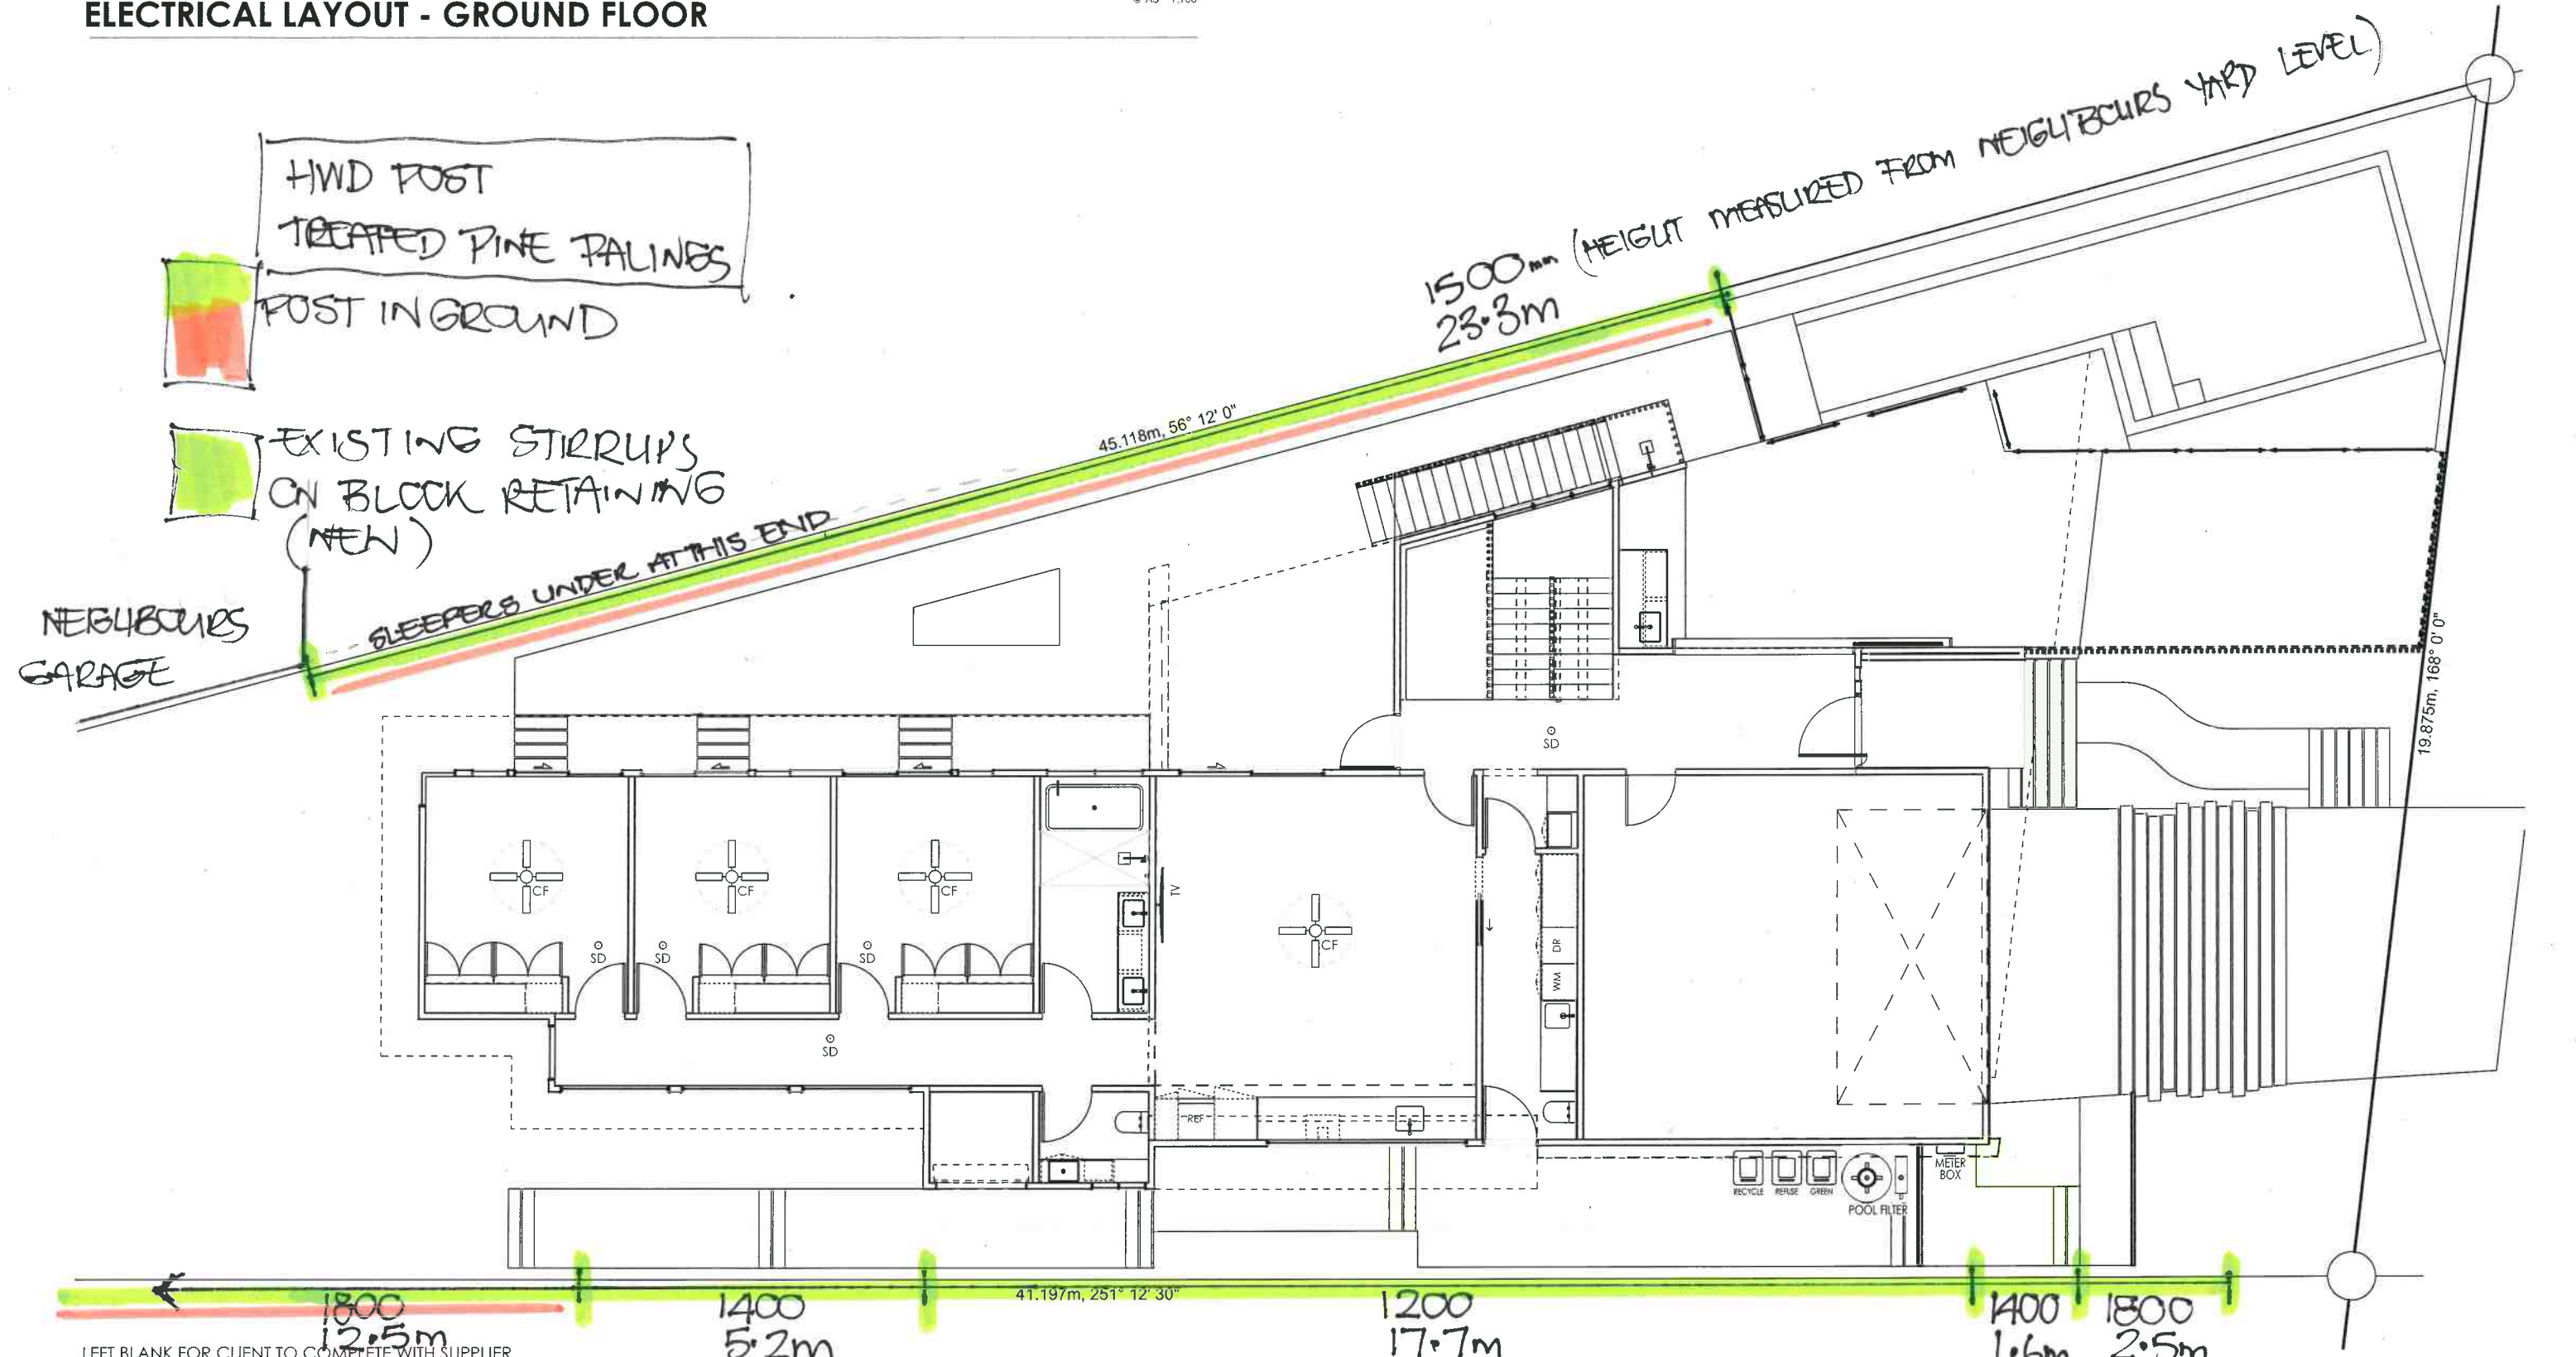

LEFT BLANK FOR CLIENT TO COMPLETE WITH SUPPLIER

ENERGY EFFICIENCY

THESE PLANS ARE SUBJECT TO ENERGY EFFICIENCY ASSESSMENT

- ALL HARD WIRED AIR CONDITIONERS MUST HAVE MIN 6 STAR ENERGY PERFORMANCE STANDARD RATING
- PROVIDE R2.5 TO CEILING OR AS SPECIFIED IN B.E.R.S. ASSESSMENT
- PROVIDE MIN R1.5 TO EXTERNAL WALLS OR AS SPECIFIED IN ENERGY EFFICIENCY ASSESSMENT
- 80% OF FLOOR AREA TO HAVE APPROVED ENERGY EFFICIENT LIGHTING
- WATER HEATER TO BE AN APPROVED ENERGY EFFICIENT GAS, SOLAR, OR HEAT PUMP INSTALLED BY LICENSED TRADESPERSON.

ELECTRICAL SYMBOL KEY							
SYMBOL	DESCRIPTION	NO.	W	DOUBLE GPO (ARROW INDICATES POSITION)	SPA	SPA BATH POINT	RES 1 D/A
	SUB BOARD				S.A.	SMOKE ALARM - AS 3760	CR 1 D/A
	EXTERNAL LIGHT					SWITCH	VRV A
	WALL LIGHT					FEATURE LIGHT	UX
	DOWN LIGHT 12V				PL	PELMET LIGHT	WD
	ENERGY EFFICIENT DOWN LIGHT				HTR	HEATED TOWEL RAIL-HARDWIRED	MCS
	T.V. POINT x4 CO-AXIAL CABLE	M V			DL	DECK LIGHT	
	ETHERNET	D W			UW	UNDERWATER POOL LIGHT	
	PHONE POINT	R H			SLED	STRIP LED	
	SINGLE GPO (ARROW INDICATES POSITION)	M W			2 way	2 WAY SWITCHING	

TOP LEVEL
← → SCREEN FOR O/DOOR SHOWER