


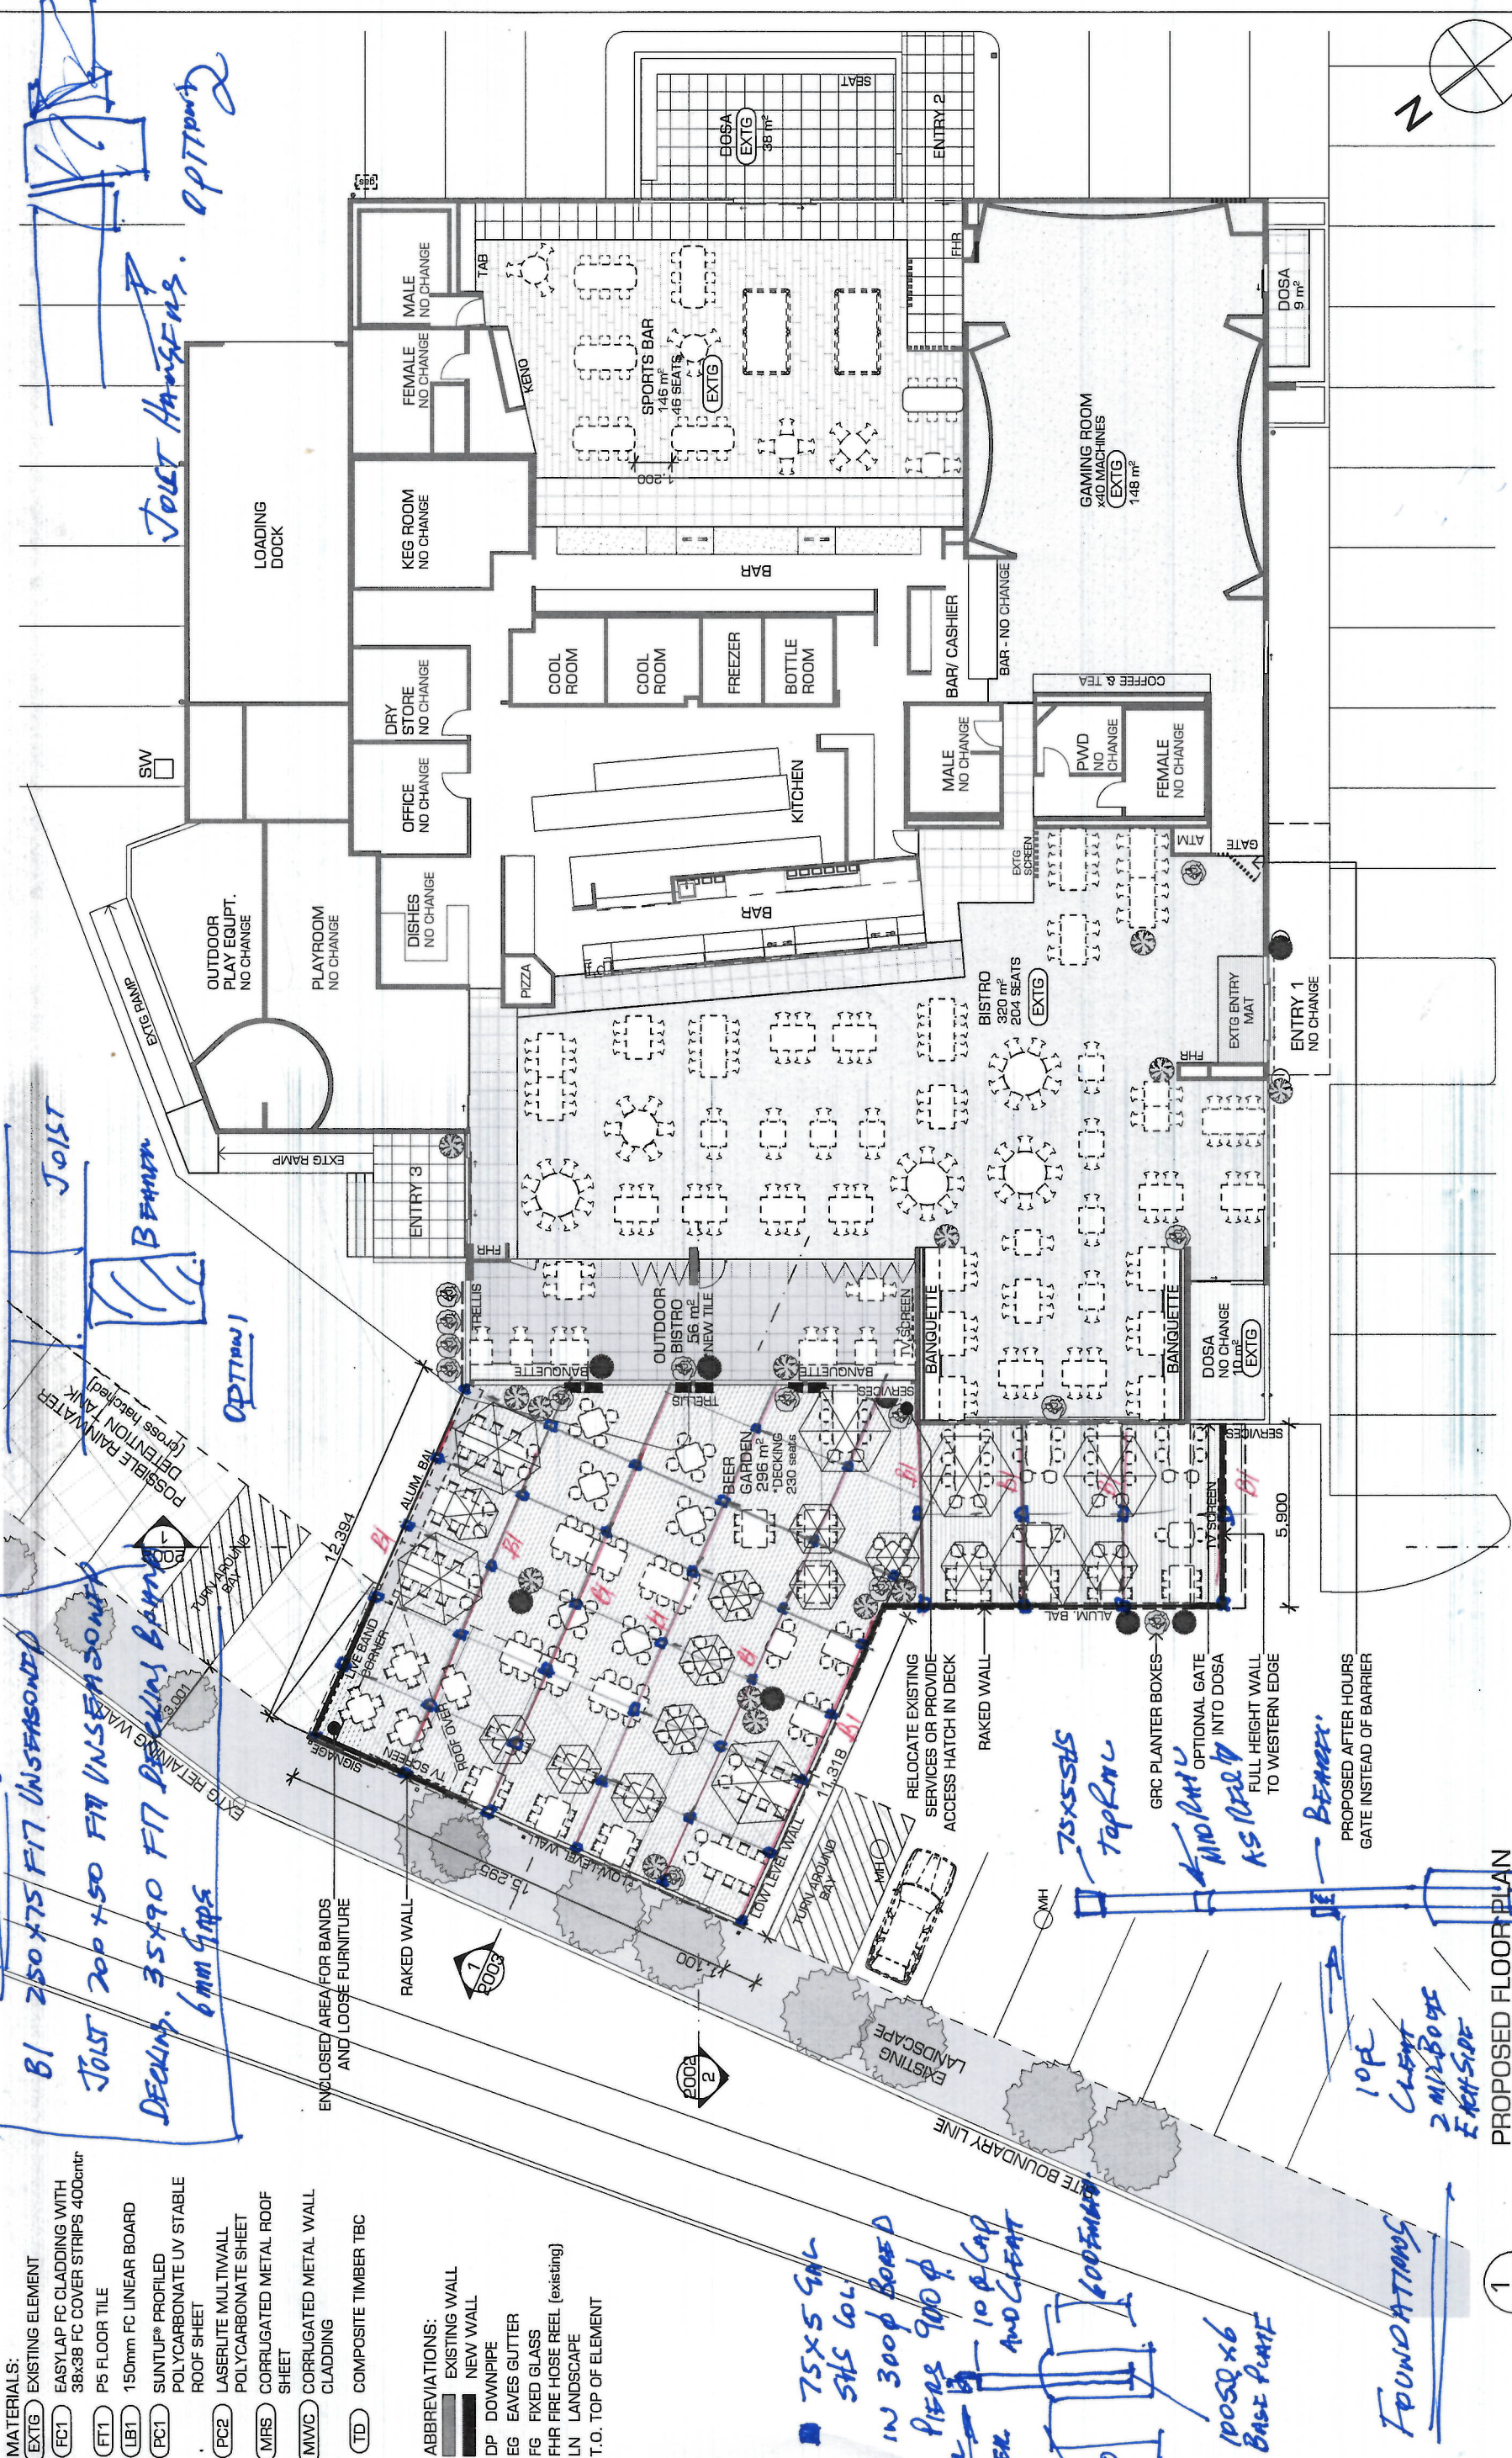

- MATERIALS:**
- (EXTG) EXISTING ELEMENT
 - (FC1) EASYLAP FC CLADDING WITH 38x38 FC COVER STRIPS 400centre
 - (FT1) P5 FLOOR TILE
 - (LBT) 150mm FC LINEAR BOARD
 - (PCT) SUNTUF® PROFILED POLYCARBONATE UV STABLE ROOF SHEET
 - (PC2) LASERLITE MULTIWALL POLYCARBONATE SHEET
 - (MRS) CORRUGATED METAL ROOF SHEET
 - (MWC) CORRUGATED METAL WALL CLADDING
 - (TD) COMPOSITE TIMBER TBC
- ABBREVIATIONS:**
- EXISTING WALL
 - NEW WALL
 - DP DOWNPIPE
 - EG EAVES GUTTER
 - FG FIXED GLASS
 - FHR FIRE HOSE REEL [existing]
 - LN LANDSCAPE
 - T.O. TOP OF ELEMENT