



PROPOSED SITE OFFICE LAYOUT

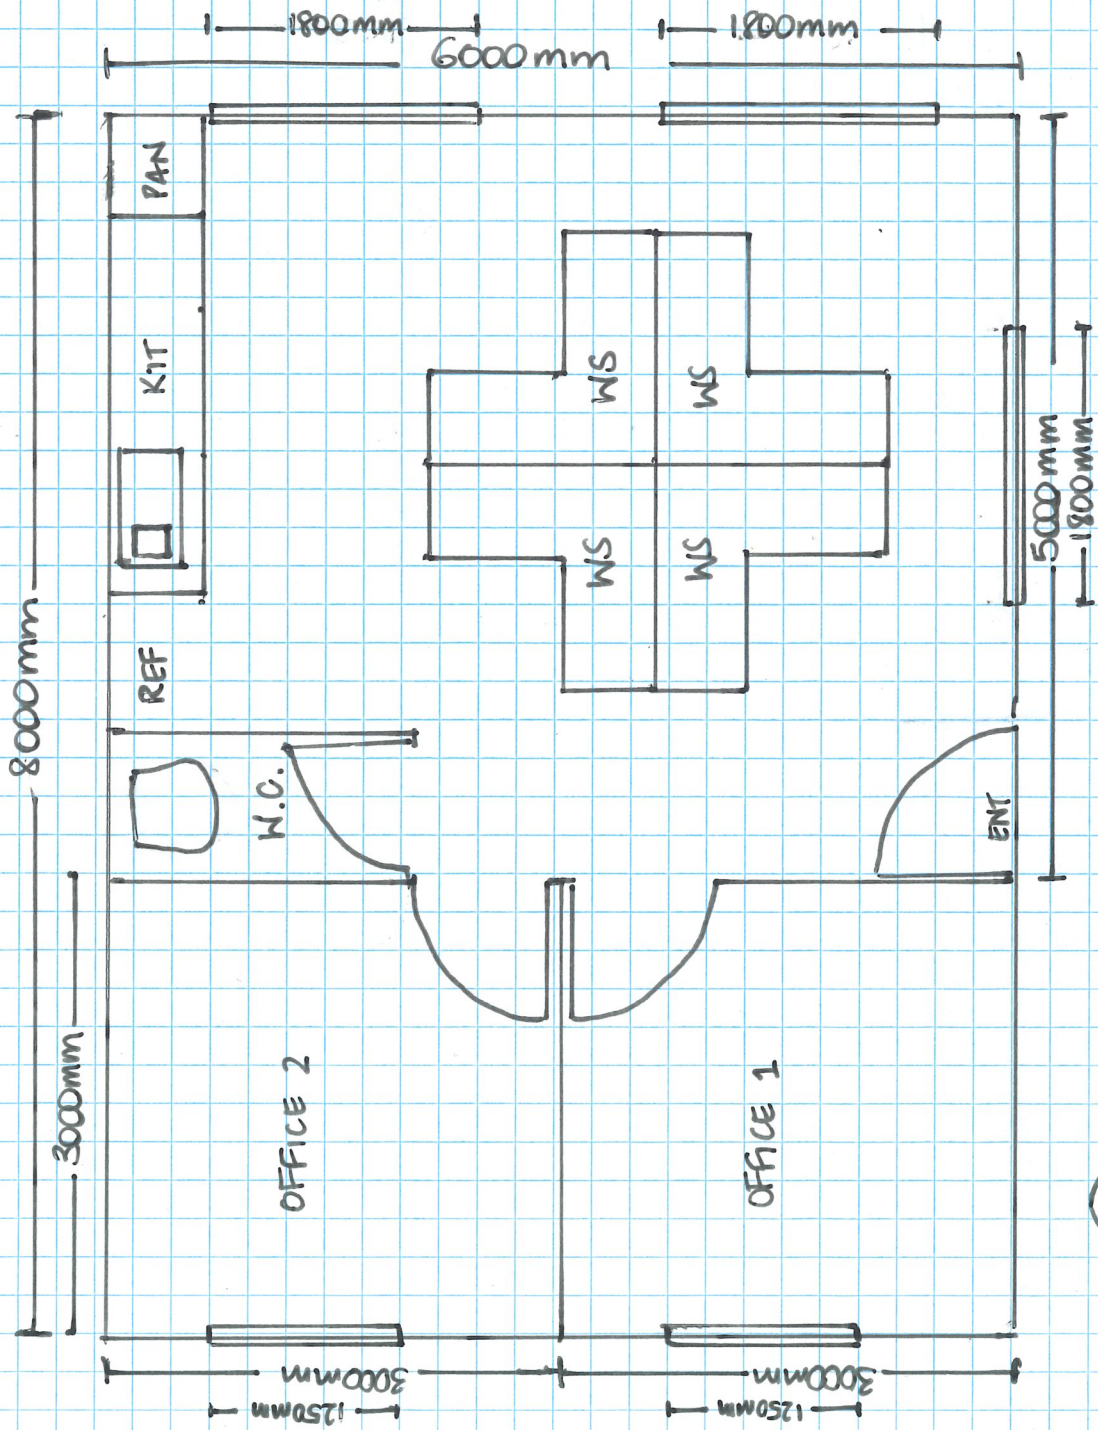

LEGEND

- KIT - KITCHEN
- PAN - PANTRY
- REF - REFRIGERATOR
- WC - TOILET
- WS - WORKSTATION
- ENT - ENTRY

N
SCALE 1:50

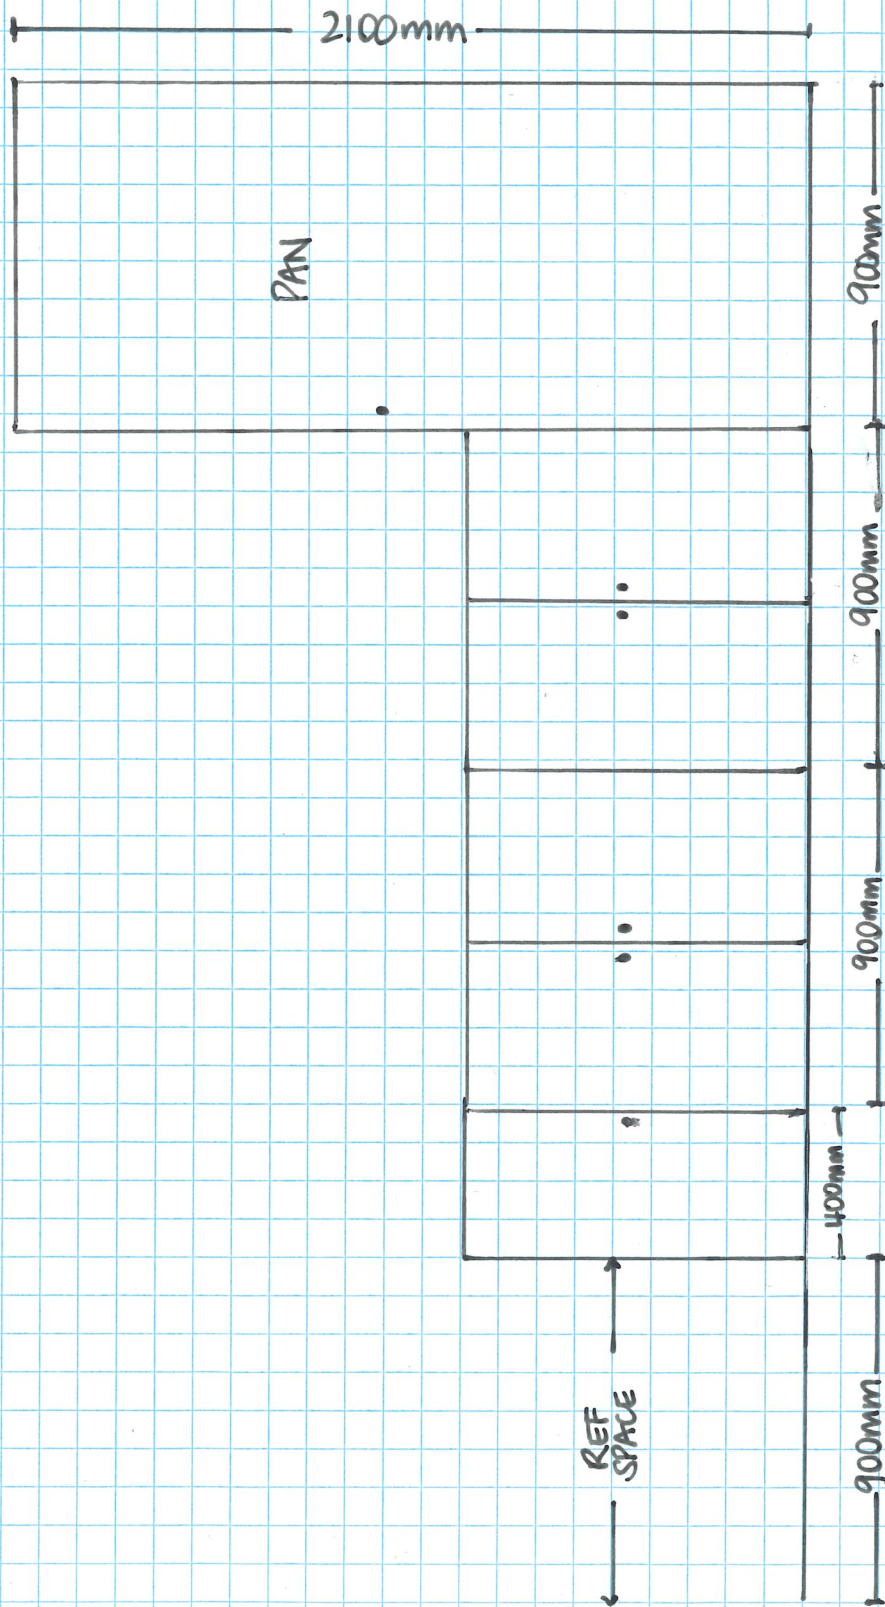

LEGEND

PAN - PANTRY
REF - REFRIGERATOR

SCALE 1:20

ROAD

SITE FENCE

PROPOSED
SITE OFFICE

TK

PROPOSED
CARPARK
AREA

EXISTING
STORAGE
SHEDS

SITE
ACCESS
ROAD

LEGEND

--- SITE FENCE

TK - TANK

N
↓
NOT TO
SCALE

