

CPCCBC4004A

IDENTIFY AND PRODUCE ESTIMATED COSTS FOR BUILDING AND CONSTRUCTION PROJECTS

ASSESSMENT SUMMARY

The assessment activities for *CPCCBC4004A Identify and produce estimated costs for building and construction projects* cover all aspects of the unit of competency required. To demonstrate competence in this unit, a participant must undertake all tasks and complete them satisfactorily and consistently. For Apprentices and Trainees, this includes employer completion of the Employer Record Book (ERB).

Participants must read all the information given before starting any assessment task. The assessment tasks are intended to be equitable, fair and flexible. If a participant has any questions or requires alternative arrangements to be made such requests should be directed to their Trainer/Assessor, who should note such arrangements in the 'Assessor Comments' on the affected assessment. If a participant feels they are not yet ready to be assessed, they should discuss their options with their Trainer/Assessor.

To satisfactorily complete the assessment, the participant is required to answer all questions correctly and demonstrate their skills to industry standards. If a participant does not answer some questions or perform some tasks, they will be deemed 'Not Satisfactory' for the task and 'Not Yet Competent' for the unit of competency. The Trainer/Assessor is able to provide the participant with additional information on interpreting the assessment outcomes and provide guidance on the participant's options. Should a participant still be deemed 'Not Satisfactory' they will have the opportunity to undertake a supplementary assessment or appeal the result.

By signing the cover page for each assessment item, the participant acknowledges they understand the assessment instructions and requirements and consent to being assessed. The participant also verifies and assures the RTO that the work submitted is their own work.

Participant Name	Sophie Scott
------------------	--------------

Task	Assessment Results	
Theory Exam	☐ Satisfactory	☐ Not Yet Satisfactory
Practical Assessment	☐ Satisfactory	☐ Not Yet Satisfactory
Outcome for Unit of Competency	☐ Competent	☐ Not Yet Competent

Assessor Name	
Assessor Signature	
Unit Competence Determination Date	Click here to enter a date.

CPCCBC4004A

IDENTIFY AND PRODUCE ESTIMATED COSTS FOR BUILDING AND CONSTRUCTION PROJECTS

THEORY EXAM INSTRUCTIONS

- This exam will occur under standard assessment conditions.
 - An oral examination may be allowed under certain circumstances, whereby the Participant's answers will be documented by a party other than the Participant. This must be acknowledged in writing (e.g. FT001 and Assessor Comments)
- Participants must provide enough detail in their responses to demonstrate their knowledge and skills.
- Please fill in the details below, providing your name, signature and date of assessment.
 - Your signature acknowledges that this is your own work.
- Assessors are to complete marking in pen of a different colour to the Participant.
- If a Participant initially answers a question incorrectly but modifies their response, they must follow the instructions below:
 - If a Participant changes their response in writing, they must put their initials next to the written change.
 - If a Participant changes their response verbally, this must be noted on the exam paper by the assessor.

Participant name

Sophie Scott

Participant signature

JS

Date

Click here to enter a date.

20/02/21

Assessor name


Assessor signature

Date


Click here to enter a date.


Number of questions	Number of questions answered correctly	Task outcome (Tick)	
37		Satisfactory	Not Yet Satisfactory
		☐	☐

Refer to the plans and specifications below to respond to Q1. to Q9.

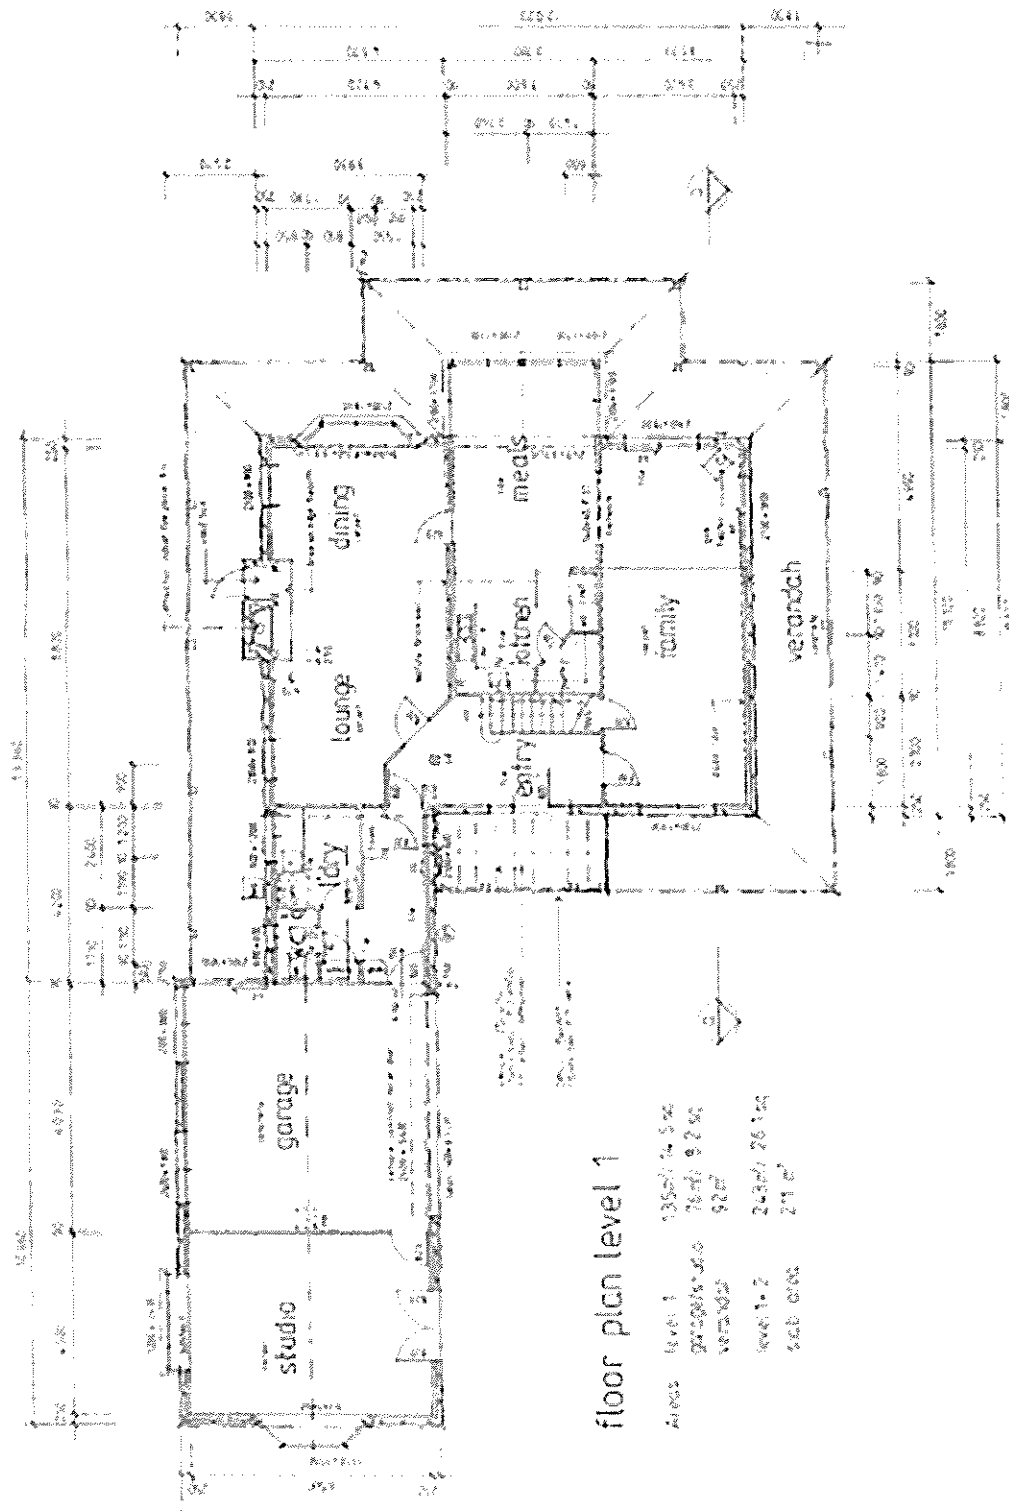

Clients : H&M Smith Lot 16 Glenvalley Road Richmond	North	drawn: DJA	REVISIONS	
		date: 11/10/07	NO	DATE
		scale: 1:50		
		drw no: WD 9733		
		sheet 4 of 7		
		Joe Foreman Ph: 03 9514 2311 Mob: 0413 113 113 18 Fairview Road, Richmond 3216		

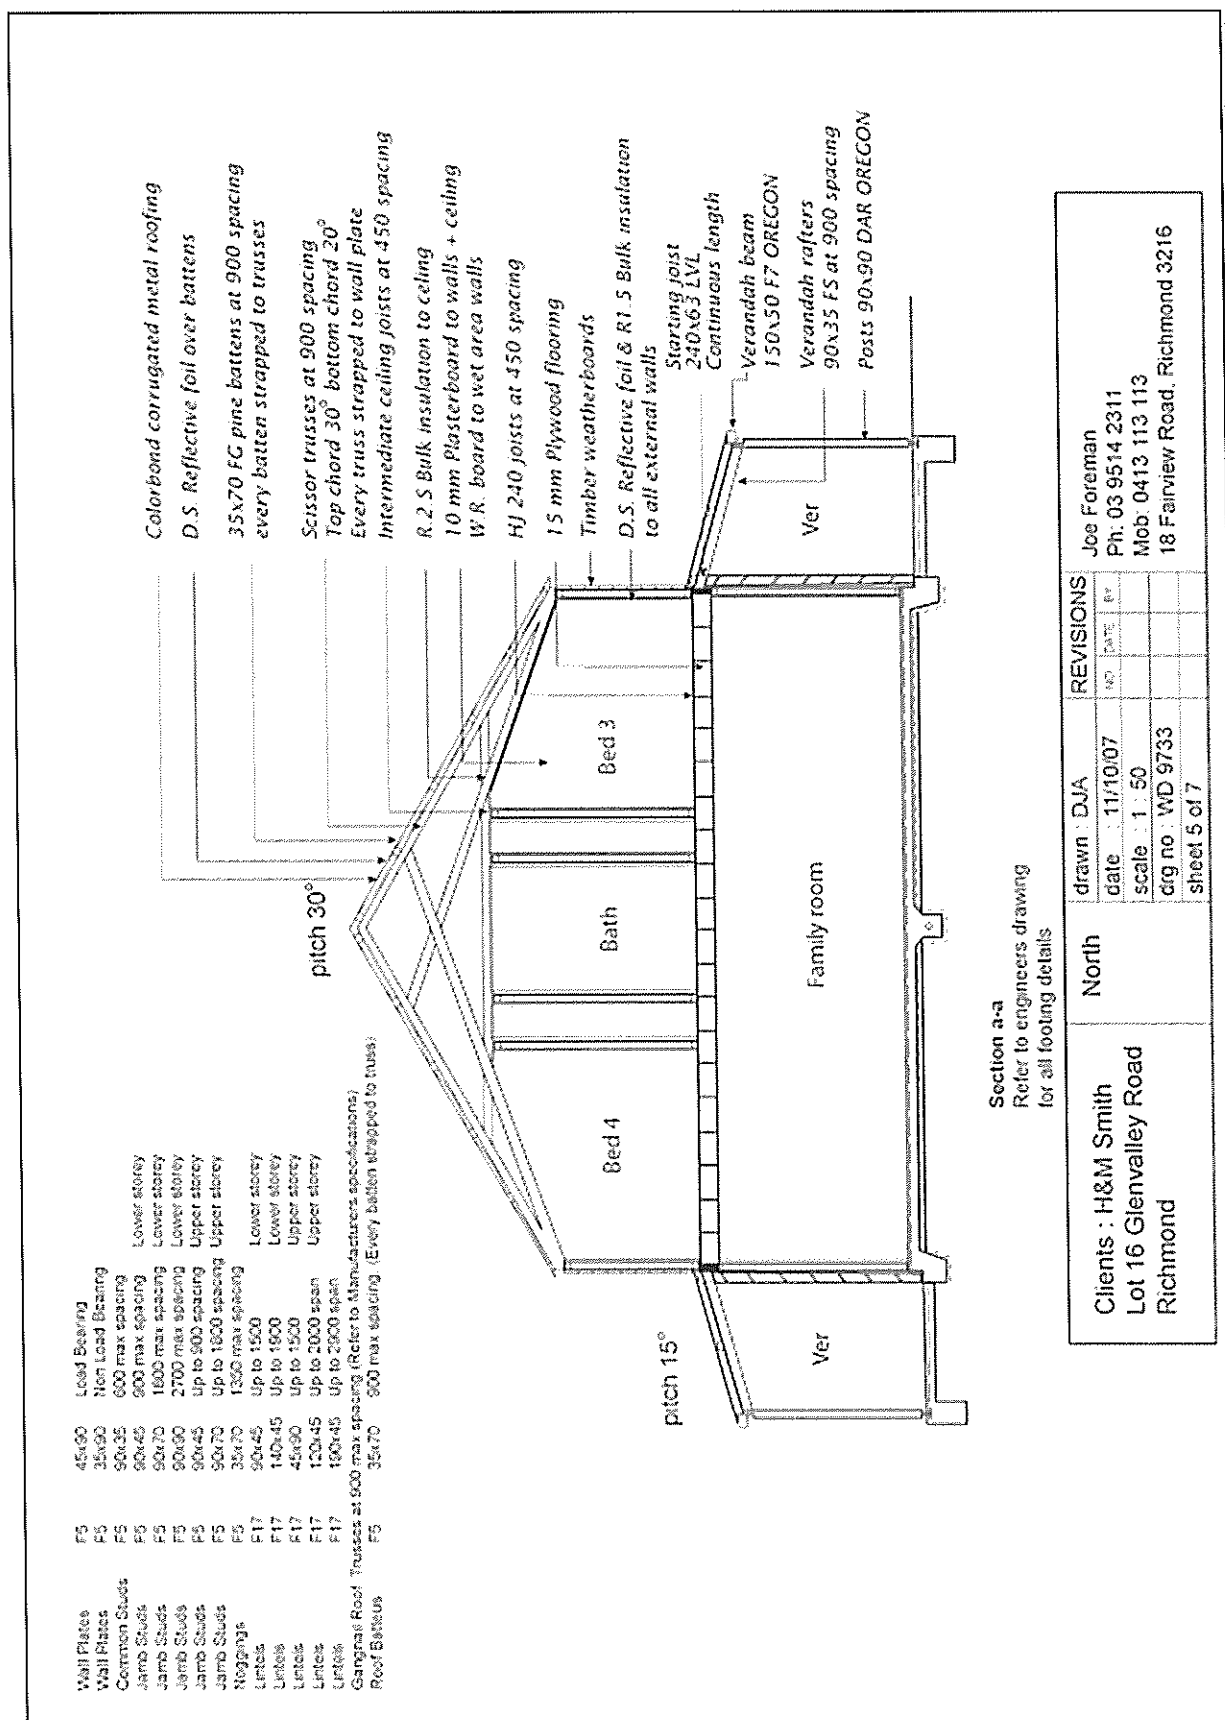

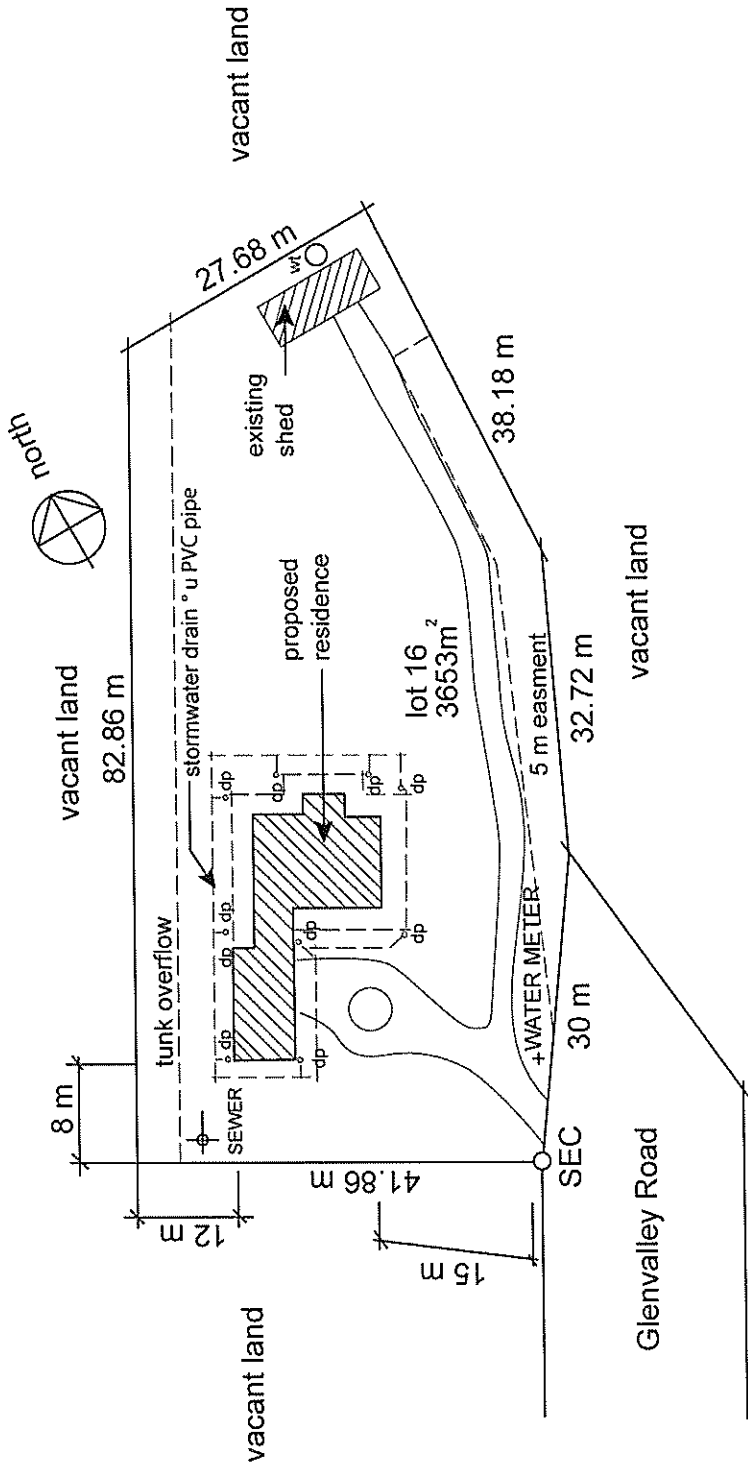

Site Plan 2

Clients : H&M Smith Lot 16 Glenvalley Road Richmond	North	drawn : DJA date : 11/10/07 scale : 1 : 500 drg no : WD 9733 sheet 6 of 7	REVISIONS		Joe Foreman Ph: 03 9514 2311 Mob: 0413 113 113 18 Fairview Road, Richmond 3216
			NO	DATE	BY

Q1. Match the sheet numbers and document types by writing the appropriate letter next to each number in the centre column.

Answer

Sheet Number	Answers	Document Type
1 Sheet 4	1 - A	A Floor plan
2 Sheet 5	2 - B	B Section plan
3 Sheet 6	3 - C	C Site plan

☐

Q2. Which sheet number of Drawing WD 9733 identifies the storm water drainage for the proposed structure? Tick your response.

Answer

Choice	Possible Answers
☐	Sheet 4
☐	Sheet 5
☒	Sheet 6

☐

Q3. Identify the Volume and Parts of the NCC that outline the requirements for stormwater drainage for Classes 1 and 10, and Classes 2 to 9.

Answer

Classes 1 and 10	Classes 2 to 9
NCC 2019 Volume Two Part 3.1.3.5	NCC 2019 Volume One Part F1.1

☐

Q4. Which Australian Standard is referenced in the NCC with regards to storm water drainage?

Answer AS3500 ☐

Q5. What is the area of the verandah? Tick your response.

Answer

Choice	Possible Answers
☐	76m ²
☒	92m ²
☐	135m ²
☐	211m ²
☐	243m ²

☐

Q6. What is the pitch of the verandah roof?

Answer 15 Degrees

☐

Q7. What size are the verandah beams?

Answer 150x50

☐

Q8. Which of the following Jamb Studs are to be used for both the upper and lower storeys? Tick all that apply.

Answer

Choice	Possible Answers
☒	90x45
☒	90x70
☐	90x90

☐

Q9. Identify three (3) subcontractors that may work on this construction project.

Answer Carpenter
Painter
Plumber

☐

Q10. Identify three (3) items of plant and/or equipment that may be used on this construction project.

Answer Scissor Lift
Roller
Bobcat

☐

Q11. Identify the Volume and Part of the NCC that outlines the requirements for the timber weatherboards identified in Sheet 5.

Answer Volume Two and Part 3.5.3.5 Timber Cladding??


☐

Q12. Which Australian Standard is referenced in the NCC with regards to timber structures?

Answer AS1720

☐

Refer to the contour plan below to respond to Q13. to Q15.

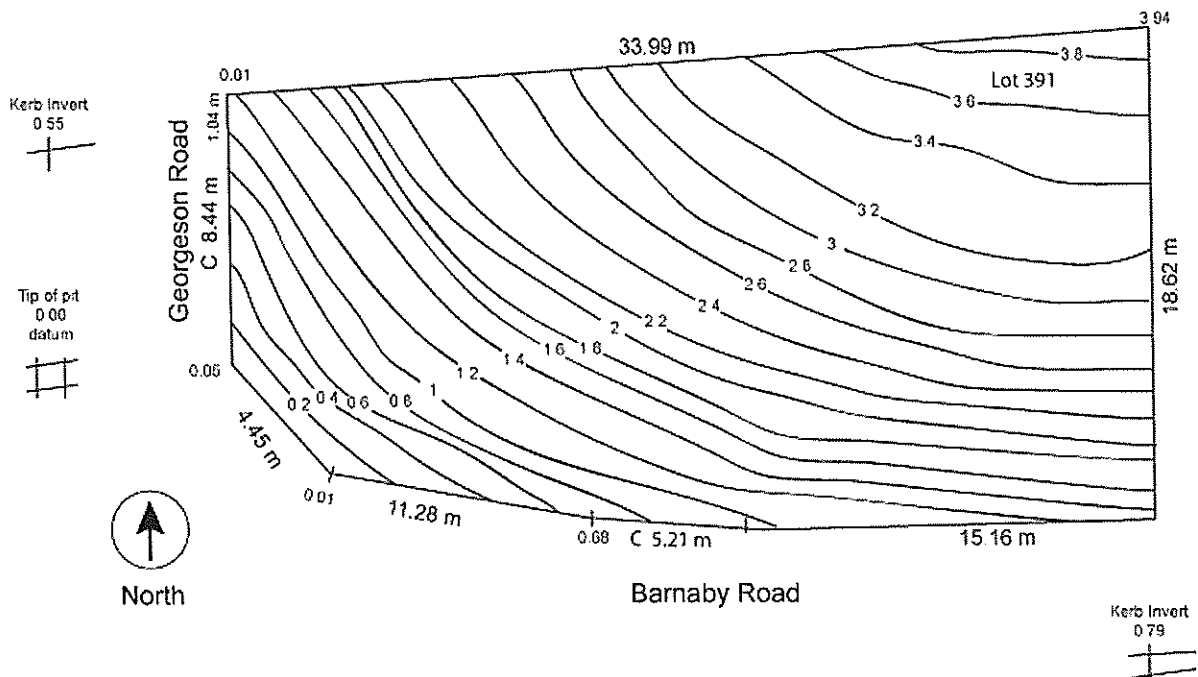

Q13. What is the datum reading at the tip of the pit?

Answer 0.00

☐

Q14. What is the level at the kerb invert?

Answer 0.55 & 0.79

☐

Q15. True or False (Tick your response): The lowest point on the site is found at the northernmost point.

Answer

☒	True
☐	False

☐

Q16. True or False (Tick your response): A Gantt Chart may assist with determining the numbers of on-site personnel required and the time requirements for a project.

Answer

☒	True
☐	False

☐

Q17. Identify labour that may be required for non-contract elements of a construction project.

Answer

Establish site office areas

☐

Q18. Explain how the following methods may be used to calculate the costs for on-site work.

Answer

Method	Explanation
Per hour	Labouring
Per unit	Installation of doors
Per metre	Concrete

☐

Q19. Which of the following documents may you refer to when establishing material quantities for a construction project? Tick all that apply.

Answer

Choice	Possible Answers
☒	Plans
☒	Project contract
☒	Specifications
☐	Standard construction contracts

☐

Q20. True or False (Tick your response): The fast way to locate suppliers, such as manufacturers and wholesalers, is to find them online.

Answer

☐	True
☒	False

☐

Q21. Explain how each of the following factors affects supplier selection.


Answer

Factor	Impact
Location	Can affect delivery times and freight costs
Price	Can affect project budget
Reliability	Can affect the project schedule if suppliers are unreliable
Stability	Can affect relationship between the project team and supplier
Supplier groups	Different types of equipment

☐

Read the following information to respond to Q22. to Q27.

The diagram below shows formwork that is required for a concrete slab.

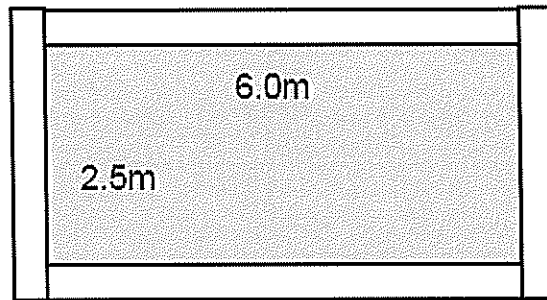

The table below outlines the costs for this task.

Item	Cost
Timber	\$2.50 per metre
Concrete	\$50.00 per cubic metre (excluding GST)
Labour	\$49.50 per hour

- Q22. Calculate the lineal meters of timber (150mm wide x 25mm thick) required to form up the edge of a concrete slab which is 6.0m x 2.5m x 150mm. Provide no allowance for waste. Show your answer to two decimal places.

Answer Assume timber butt joins are as shown

$$6\text{m} + 6\text{m} + (2.5 + 0.025 + 0.025) + (2.5 + 0.025 + 0.025) \\ = 17.1$$



- Q23. Use your response to Q22. to calculate how much the timber will cost. Show your workings and answer to two decimal places.

Answer $17.1 \times \$2.50 = \42.75



**Q24. Calculate how many cubic metres of concrete are required.
Show your workings and answer to two decimal places.**

Answer $V = L \times W \times H$
 $V = 6 \times 2.5 \times 0.15$
 $V = 2.25$ cubic metres



**Q25. Use your response to Q24. to calculate the cost of the required concrete.
Show your answer to two decimal places and ensure it includes GST.**

Answer $2.25 \times \$50$
 $= \$112.50$ ex GST
 $\$112.50 \times 0.10$
 $= \$11.25$ GST
 $\$112.50 + \11.25
 $= \$123.75$



**Q26. Calculate how much the labour will cost if the job takes 6 ½ hours.
Show your workings and answer to two decimal places.**

Answer $\$49.50$ per hour $\times 6.5$ hrs = $\$321.75$




Q27. Use your responses for Q23. Q25. and Q26. to calculate how much this project will cost. Show your workings and answer to two decimal places.

Answer $\$42.75 + \$123.75 + \$321.75$
 $= \$488.25$



Refer to the electrical plan below to respond to Q28. and Q29.

ELECTRICAL LEGEND	
• switch	single gpo
○ Ceiling Light	dbt. gpo
○ Wall Light	
○ Recessed Light (Low Voltage)	
Fluorescent Light (single)	
Exhaust Fan To External Air	
Gpo - 300 afi	
Gpo - 1050 afi (or as shown)	
Gpo - 1550 afi	
Gpo - Appliance	
Gpo - Waterproof	
Gas Nodus Point	
Telephone Point	
Digital T.V. Point	
Smoke Detector (hard-wired)	
Conduit	

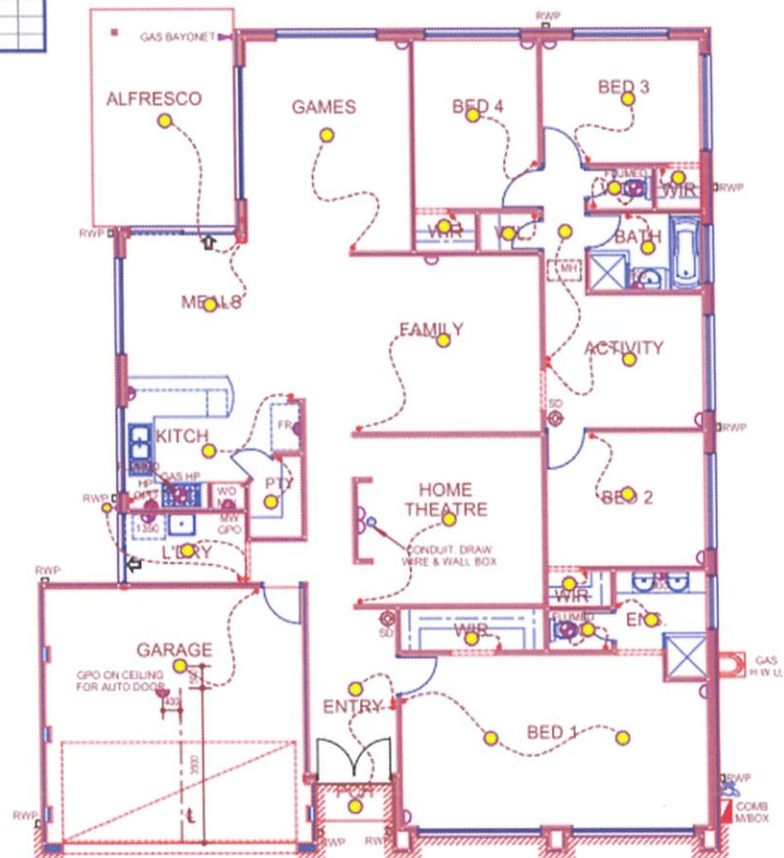

ELECTRICAL PLAN
SCALE 1:100

**Hopscotch
Homes**

HOUSE B

PROPOSED RESIDENCE FOR
CLIENT - MR & MRS. SMITH
LOT - 92
BITTER WAY, BEECHBORO

DRAWN
BUG
DATE
30-01-09

REVISION
REV 001 + 01/01/09 + 01/01/09

VARIATION
VAR 001 + 01/01/09 + 01/01/09

SHEET
5 OF 6
JOB No
0000

Source: https://www.dtwd.wa.gov.au/sites/default/files/teachingproducts/BC1944_CCBY.PDF

Q28. Measure the required quantities for the items listed below.

Answer

Quantity	Item
26	Ceiling light
1	Wall light
1	External light
3	Exhaust fan
2	Smoke detector



Q29. The costs for each of the items are provided in the table below.

Cost	Item
\$49 each	Ceiling light
\$29 each	Exhaust fan
\$82 each	External light
\$39 each	Smoke detector
\$59 each	Wall light

Determine the total costs for each item (using the numbers from Q28.) and the total cost for all items.

Answer

Cost	Item
\$1274	Ceiling light
\$59	Wall light
\$82	External light
\$87	Exhaust fan
\$78	Smoke detector
\$1580	TOTAL



Q30. Name one (1) organisation that provides workers' compensation insurance.

Answer WorkCover Queensland



Q31. Which of the following environmental costs should be considered when determining project costs? Tick all that apply.

Answer

Choice	Possible Answers
☒	Approvals
☒	Environmental protection
☒	Permits
☒	Waste management

☐

Q32. List three (3) statutory costs that should be considered when determining project costs.

Answer

Registration of Vehicles
Required Licences
Training for Health and Safety

☐

Q33. Which two (2) of the following methods are commonly used when determining the profit on a project? Tick all that apply.

Answer

Choice	Possible Answers
☐	Double the builder's cost
☒	Lump sum based on market conditions
☒	Percentage on builder's total cost

☐

Q34. True or False (Tick your response): Usually a percentage is added to the estimate to cover company overheads.

Answer

☒	True
☐	False

☐


Q35. Identify one (1) example of company overheads for each of the listed categories.

Answer

Factor	Impact
Business premises	Rent
Staff and professional fees	Employee salaries
Transport	Travel to meetings
Finance	Insurance

☐

Q36. Fill in the blanks: Complete the following chart to identify what is included in the final cost for a project.

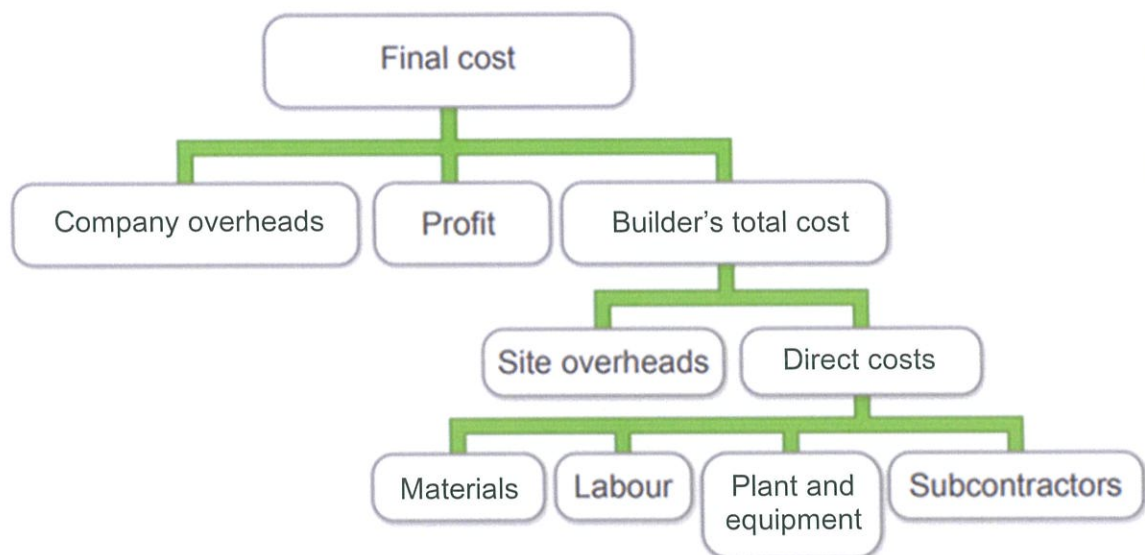

Choose from

Builder's total cost | Company overheads | Direct costs | Materials | Plant and equipment

☐

Q37. Which of the following should be included in a letter of quotation?
Tick all that apply.

Answer

Choice	Possible Answers
☒	Conditions to your price
☐	Discrepancies
☒	Final cost
☒	Invitation to proceed

☐

CPCCBC4004A

IDENTIFY AND PRODUCE ESTIMATED COSTS FOR BUILDING AND CONSTRUCTION PROJECTS

PRACTICAL ASSESSMENT INSTRUCTIONS


- The following practical assessment will require the Participant to complete work related activities.
- The Assessor will conduct observations of the Participant's work to determine whether they display sufficient practical skills and knowledge.
- Please fill in the details below – providing your name, signature and date of assessment.
 - The Participant's signature acknowledges that the Assessor provided clear instructions and the Participant understood what was required to complete this assessment.
- The Assessor may substitute a Practical Task with an alternate task of equal value.
 - Alternate tasks must be fully documented by the assessor in the Assessor Comments area.

Participant name Sophie Scott

Participant signature _____

Date 20/02/2021

Assessor name Jasper Yeuell

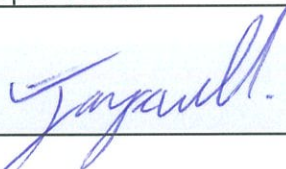
Assessor signature 

Date 20/02/2021

Task	Task outcome (Tick)	
	Satisfactory	Not Yet Satisfactory
Task 1 (Occasion 1)	☒	☐
Task 1 (Occasion 2)	☒	☐

CPCCBC4004A

IDENTIFY AND PRODUCE ESTIMATED COSTS FOR BUILDING AND CONSTRUCTION PROJECTS

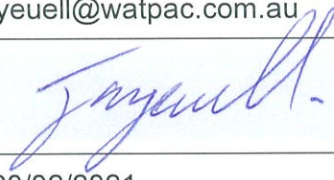Practical Task 1 (2X)		
Description of task: On two (2) occasions, a suitable observer is to verify the participant's ability to establish the estimated costs associated with the acquisition of materials and labour on building and construction sites, together with the application of relevant overhead costs and margins. The participant is to gather evidence of how they have completed each component of the Practical Task, which is to be submitted with this Practical Assessment sheet. Evidence to be submitted may include a copy of a Bill of Quantities or similar estimate for a project that shows the following: - Quantity calculations for material and labour requirements across the trades - All other associated costs - Overhead and Profit Margin allowances - A copy of a quotation - A copy of the plans and specifications, etc. for the project - Variation documentation The observer is to provide detailed comments on the tasks completed by the participant. The assessor is to verify the observer's comments in the Assessor Comments section, and provide the Practical Assessment outcome on the front cover of this document.		
Resources required: Project plans/drawings/specifications, Computer with costing software.		
Assessment of task		
Name of participant:	Sophie Scott	
Name of observer:	Jasper Yeuell	
Role of observer (Confirm suitability to sign)	Contracts Administrator	
Email address of observer	jyeuell@watpac.com.au	
Signature of observer:		
Date:	20/02/2021	
When completing the task, did the participant:	Tick if satisfactorily completed. Provide comments if left unticked.	
	1 st Occasion	2 nd Occasion
1.A. Identify, read and understand plans and drawings: - Interpreting levels, heights, gradients and other measurements - Make measurements and identify quantities that conform to standard industry practice (e.g. national codes, standards)	☒	☒
1.B. Identify types and numbers of appropriate on-site personnel and estimate the time required on-site, including labour hours for non-contract elements of on-site work.	☒	☒
1.C. Calculate costs or rates for required on-site work.	☒	☒

1.D. Identify physical resource requirements, producing lists of materials and calculated quantities against project or standard construction contracts.	☒	☒
1.E. Establish prices from suppliers for: - Materials and consumables - Plant or requirement requirements	☒	☒
1.F. Determine and apply estimates of unit costs, as appropriate.	☒	☒
1.G. Identify and apply costs of statutory/additional costs, including: - WorkCover requirements - Environmental Protection Agency requirements - Seeking approvals - Waste management site fees	☒	☒
1.H. Apply company overhead recovery and margins.	☒	☒
1.I. Using a costing software program, calculate completed estimated project costs for inclusion in a tender or bill.	☒	☒
1.J. Effectively communicate using the following methods: - Verbally using language/concepts appropriate to cultural differences - Non-verbal communication	☒	☒
The Participant's performance was: ☒ Satisfactory ☐ Not Satisfactory		

OBSERVER COMMENTS



11/49 Bellwood St, Darra, Brisbane, Qld 4076
T +61 7 3279 6611 | F +61 7 3279 6622
ABN: 88 160 632 422

Date: 4th December 2018

TOWER CRANES RIGGING - SUBMISSION:

To

WATPAC

For

“ROMA BASE HOSPITAL”

Rev “A”

On Behalf of

VT Services Contracting Pty Ltd

Any queries regarding this quotation should be forwarded to:

Liebherr 180 EC-H10

ITEM	EQUIPMENT
Tower Crane	Liebherr 180 EC-H10
Jib Length	60m
Tower Sections	1 x 12.4m – 2 x 4.14m

CRANE TYPE:	<u>Liebherr 180 EC-H10</u> <i>Electric Hammer head Tower Crane:</i>	60 mtrs Jib
<i>Crane Hire:</i>		By Watpac:
<i>Insurance:</i> <i>Maintenance:</i> <i>Communications:</i>		By Watpac:
<i>Engineering:</i>		By Watpac:
<i>Installation</i> <i>TC Base Starter System:</i>	- Load transport tower crane base starter system from Watpac's yard to Roma Hospital site. - Install tower crane starter frame on site. - Allowance for a 25 tonne Franna.	By Watpac:
<i>Transport to site:</i>	- Load and transport tower crane upper, tower Sections and ancillary equipment from Watpac's yard to Roma Base Hospital site project site. - Supply 25t Franna and Labour for loading in Watpac's yard.	By Watpac:
	- (Normal working Hrs) - Erect TC as per Project Partners documented drawing -S01.01 - Mobile crane radius of no greater than 20/25 mtrs radius. BY WATPAC - Supply Electrical fitter. - Rigging Insurance. - Meals and Accommodation. - Traffic Control Management – by Watpac - (Normal working hours) - Load test crane to Australian Standard - Complete and issue commissioning documentation. - Supply Electrical fitter. - Issue tower crane rigging sign off.	\$79,350 \$49,500 27,600
<i>Crane Dismantle:</i>	<u>Dismantle tower crane:</u> - TC dismantled from erection height, after climbing down. - Mobile crane radius of no greater than 20/25 mtrs radius. BY WATPAC - Supply Electrical fitter. - Rigging Insurance. - Meals and Accommodation. - Traffic Control Management – by Watpac - (Normal working hours)	\$69,750 \$48,750 27,600
<i>Transport from site:</i>	Transport crane from site and unload. - Supply 25t Franna and Labour for loading in Watpac's yard. (Normal working hours)	By Watpac:
<i>Rigging Supervisor</i>	- Supply rigging manager to assist with loading of TC components from Watpac yard to Roma site. - To coordinate transport deliveries of TC to Roma site. - Totalling 24 hours @ \$125p/hr	\$3,000
<i>Safety Documents</i>	Safety WMS: - Per erection and dismantle Rigging Manager site inspection. - Work procedures, J.S.E.A. - Site inspection and coordination.	\$7,500

Principle Contractors Responsibilities:

- o All Council Permits, Traffic control permits, road closures, and pedestrian control.
- o Identification of street services.
- o Access for transport delivers when erecting and dismantling tower crane.
- o Access for mobile crane outriggers and identification of street services.
- o Assistance from PC to set up and police work area on erection/dismantle of tower crane
- o Concrete core drilling for building ties if required.
- o Mobile Crane and rigging crews site induction at hourly rate of \$95.00 on signed docket time.
- o Isolation/removal of power lines/ street lights interfering with tower crane erection/climbing/ dismantle

Date: 4th December 2018
Project: ROMA BASE HOSPITAL
Client: WATPAC CONSTRUCTION:



11/49 Bellwood St, Darra, Brisbane, Qld 4076
T +61 7 3279 6611 | F +61 7 3279 6622
ABN: 88 160 632 42

Notes:

- Employee VOC's \$450 per person
- This quotation is to be referenced and included, in its entirety, in any subsequent contract unless any part thereof is changed by mutual agreement.
- Scheduling of works will be subject to VT Services Contracting.
- VTS does not accept any Liquidated damages and or Retention.

The above quotation is valid for a period of 30 days. The quotation is based on availability of equipment at the time of placement of order. Our Standard Conditions of Hire and GST are also applicable. Payment terms 30 days.

We hope that the above pricing is in line with your expectations and look forward to an opportunity to discuss your materials handling solutions in greater detail in the near future. Please call me when you have had a chance to review the above, or should you require any further information.

Yours faithfully,