



SHEET CONTINUATION REFER DRAWING CNRB-AEC-CI-02-2512

NOTES

1. FOR NOTES AND LEGEND REFER TO DRG CNRB-AEC-CH-02-2501.

SHEET CONTINUATION REFER DRAWING CNRB-AEC-CI-02-2514

Block B
Sunday Night - Complete prep
Monday - Pour footpath after site entry slab

C2 North
Monday Night - Prep footpath
Tuesday - Pour footpath

C2 South
Sunday Night - Stair stringers
Monday - Remaining stair footings
Tuesday - Keybuild stair stringers
Wednesday - Remaining stair stringers
Wednesday Night - Prep footpath

SEWER PUMP STATION -
ACCESS, REFER LANDSCAPING
DRAWINGS FOR DETAILS

SEWER PUMP STATION -
REFER HYDRAULICS
DRAWINGS FOR DETAILS

SUBSOL'S
TO AVOID
ELECTRICAL
CROSSING

Covered Walkway
Monday - Move crane and install HD Bolts
Tuesday / Wed - Install steel
Wednesday Night - Prep Footpath
Thursday - Pour Footpath

Building 31A
Monday afternoon/night - Prep
Tuesday - Pour footpath

Building 31A RAMPS
Tuesday Night - Prep ramps
Wednesday - Pour ramps

KEY - POUR DAYS

Monday - 29/08
Tuesday - 30/08
Wednesday - 31/08
Thursday - 1/09
Friday - 2/09

GAS BOTTLE LOCATION,
REFER HYDRAULICS
DRAWINGS FOR DETAILS

GEOGRID TO BE PLACED
BENEATH THE GRANULAR
SUBBASE LAYER - COMBINGRID
40/40 OR EQUIVALENT

DISCHARGE

SHEET CONTINUATION REFER DRAWING CNRB-AEC-CI-02-2516

CONSULTANT

AECOM
SUBCONSULTANT


PROJECT

CENTRE FOR NATIONAL
RESILIENCE BRISBANE
PROJECT ADDRESS
DAMASCUS BARRACKS,
SUGARWILL ROAD,
PINKENBA

CLIENT


Australian Government
Department of Finance

KEY PLAN

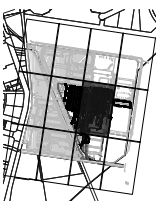

FOR CONSTRUCTION

DRAWINGS ISSUED TO ENABLE PROGRESS
OF CONSTRUCTION ACTIVITIES. ZONES
UNDER REVIEW AND / OR NOT FOR
CONSTRUCTION ARE IDENTIFIED ON THE
DRAWINGS. CLOSURES OF INPUTS AND
APPROVALS FROM THE CLIENT, USERS
AND ENGINEERS IS AN ONGOING PROCESS AND
HENCE DESIGN IS SUBJECT TO CHANGE.

PRINT IN COLOUR

PROJECT MANAGEMENT INITIALS

BM	MA	T.O
DESIGNER	CHECKED	APPROVED
PROJECT DATA		
DATE	11.02.2022	ISSUED FOR CONSTRUCTION
DATE	26.01.2022	ISSUED FOR CONSTRUCTION
DATE	16.12.2021	ISSUED FOR CONSTRUCTION
DATE	03.12.2021	ISSUED FOR CONSTRUCTION

ISSUE/REVISION

IR	DATE	DESCRIPTION
06	16.08.2022	ISSUED FOR CONSTRUCTION
07	29.04.2022	ISSUED FOR CONSTRUCTION
08	11.02.2022	ISSUED FOR CONSTRUCTION
09	26.01.2022	ISSUED FOR CONSTRUCTION
10	16.12.2021	ISSUED FOR CONSTRUCTION
11	03.12.2021	ISSUED FOR CONSTRUCTION


PROJECT NUMBER PROJECT PHASE

60661602	CONSTRUCTION
SHEET TITLE	
CNRB - CIVIL	
PAVEMENT	
LAYOUT PLAN SHEET 5	
SHEET NUMBER	
CNRB-AEC-CH-02-2515	
REVISION	
08	





SHEET CONTINUATION REFER DRAWING CNRB-AEC-CI-02-2517

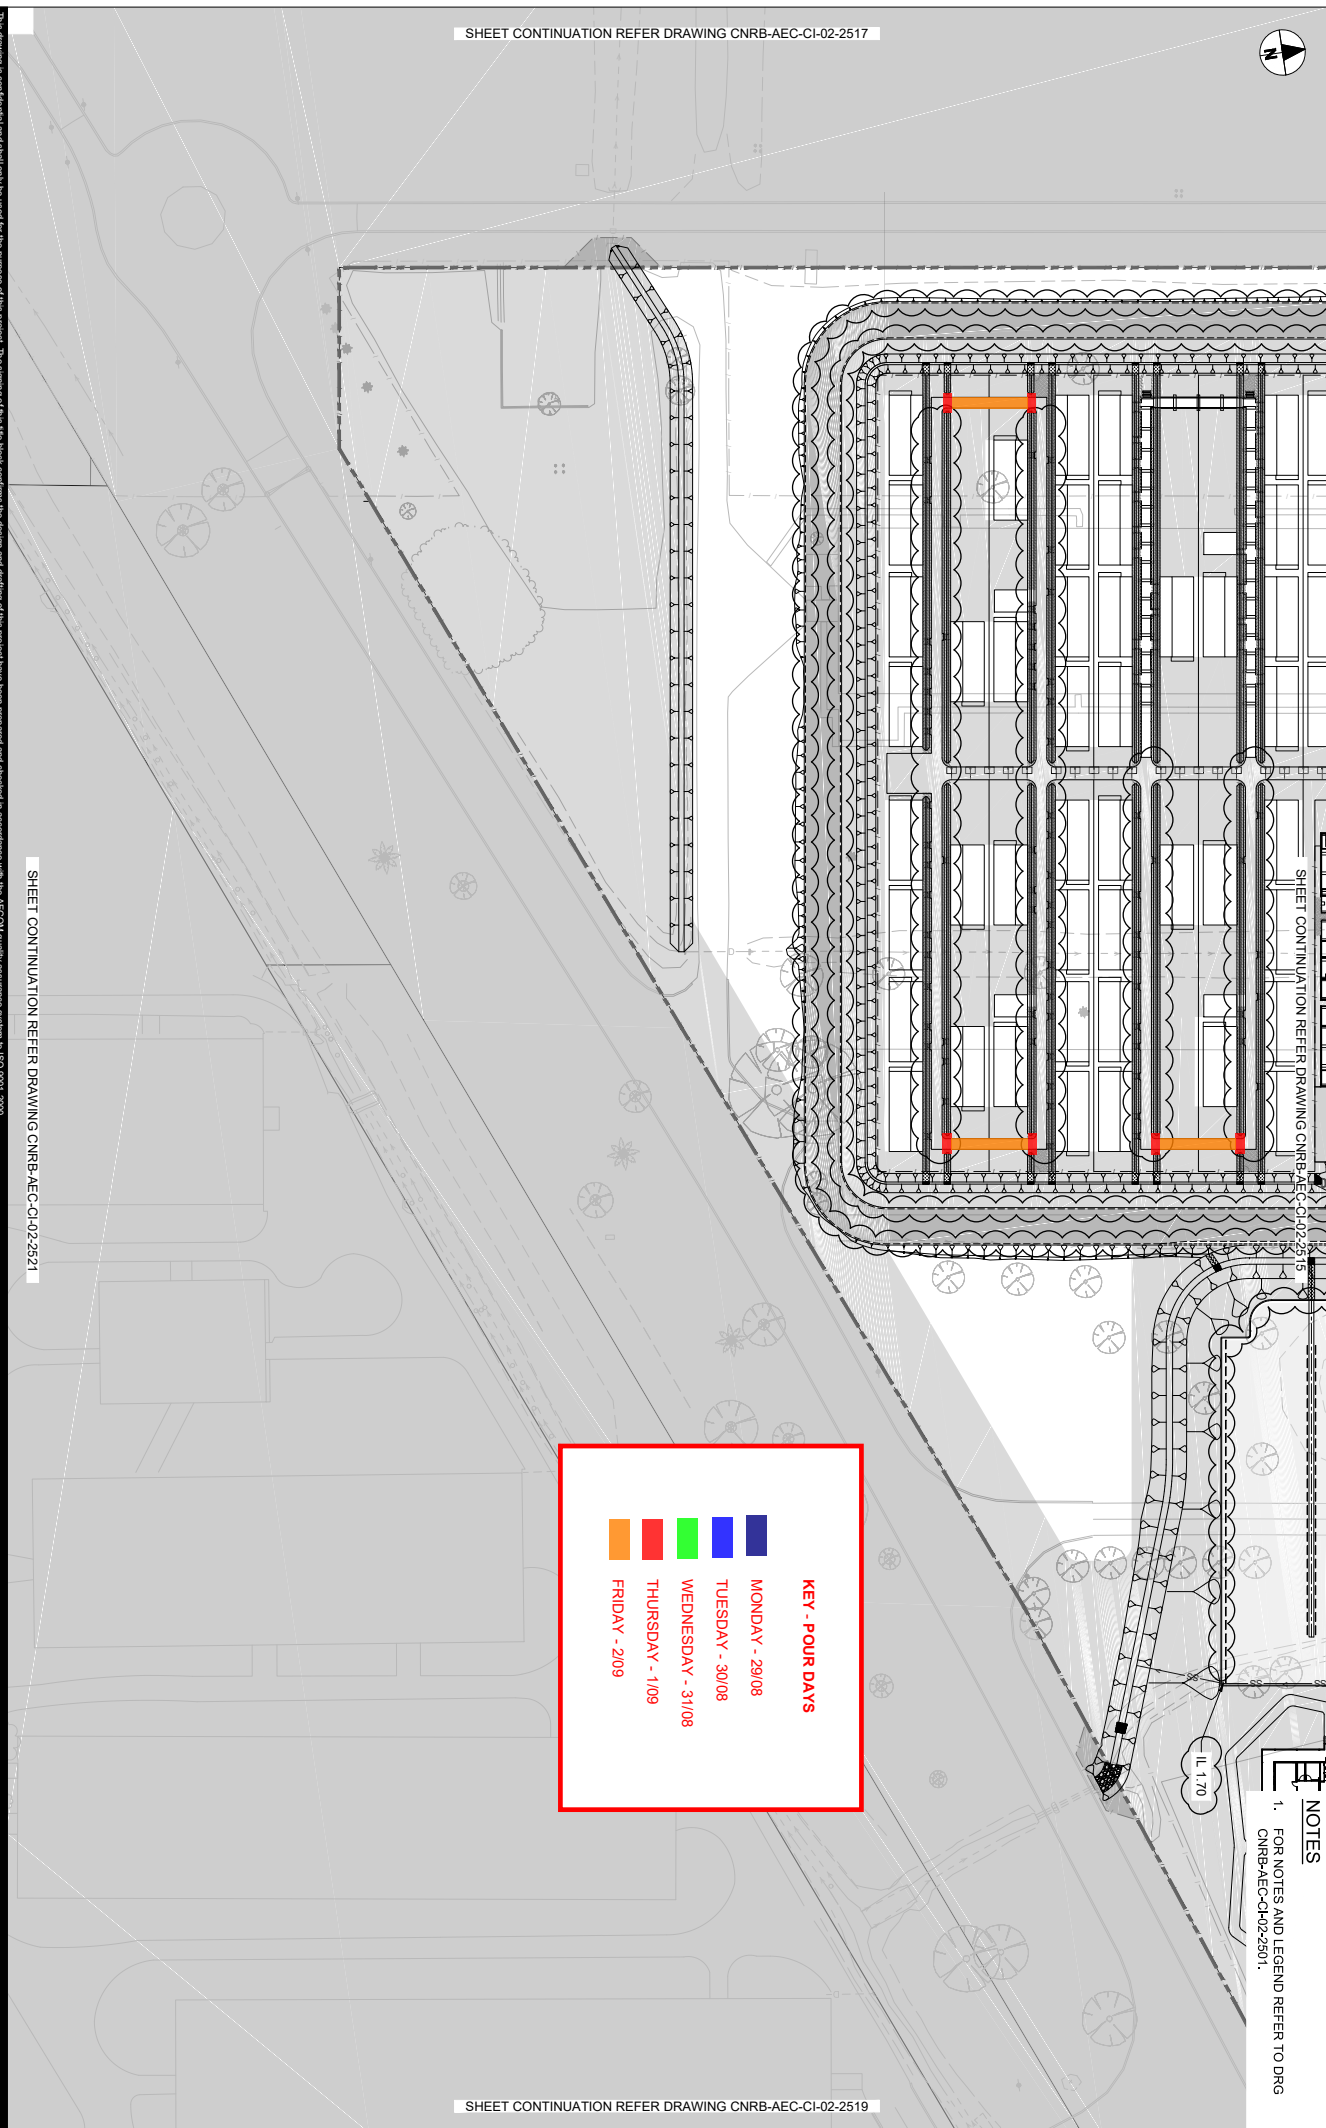

SHEET CONTINUATION REFER DRAWING CNRB-AEC-CI-02-2521

NOTES

1. FOR NOTES AND LEGEND REFER TO DRG CNRB-AEC-CH-02-2501.

KEY - POUR DAYS

MONDAY - 29/08

TUESDAY - 30/08

WEDNESDAY - 31/08

THURSDAY - 1/09

FRIDAY - 2/09

CONSULTANT

AECOM

SUBCONSULTANT

PROJECT

CENTRE FOR NATIONAL
RESILIENCE BRISBANE


PROJECT ADDRESS

DAMASCUS BARRACKS,
SUGARWILL ROAD,
PINKENBA

CLIENT

 **Australian Government**
Department of Finance

KEY PLAN

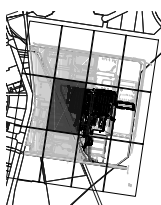

FOR CONSTRUCTION

DRAWINGS ISSUED TO ENABLE PROGRESS
OF CONSTRUCTION ACTIVITIES. ZONES
UNDER REVIEW AND/OR NOT FOR
CONSTRUCTION ARE IDENTIFIED ON THE
DRAWINGS. CLOSURES OF INPUTS AND
APPROVALS FROM THE CLIENT, USERS
AND PARTIES IN PROGRESS AND
HENCE DESIGN IS SUBJECT TO CHANGE.

PRINT IN COLOUR

PROJECT MANAGEMENT INITIALS

DESIGNER	CHECKED	APPROVED
07	MA	T.D

PROJECT DATA

DATA	MAZ ZONE 86	SURVEY
SCALE	AS STATED	

ISSUE/REVISION

IR	DATE	DESCRIPTION
06	16.08.2022	ISSUED FOR CONSTRUCTION
07	29.04.2022	ISSUED FOR CONSTRUCTION
08	11.02.2022	ISSUED FOR CONSTRUCTION
09	28.01.2022	ISSUED FOR CONSTRUCTION
10	16.12.2021	ISSUED FOR CONSTRUCTION
11	03.12.2021	ISSUED FOR CONSTRUCTION

PROJECT NUMBER

60661602

PROJECT PHASE

CONSTRUCTION

SHEET TITLE

CNRB - CIVIL
PAVEMENT
LAYOUT PLAN SHEET 8

SHEET NUMBER

CNRB-AEC-CH-02-2518

REVISION

08

SHEET CONTINUATION REFER DRAWING CNRB-AEC-CI-02-2519