

GENERAL NOTES:

CONTRACTOR TO CONFIRM ALL RELEVANT DIMENSIONS, LEVEL AND DETAILS ON SITE PRIOR TO COMMENCEMENT OF WORKS.


CONTRACTORS TO REPORT ANY DISCREPANCIES TO THE DESIGNER / AUTHOR PRIOR TO COMMENCEMENT OF WORKS.

CONSTRUCTION TO COMPLY WITH ALL RELEVANT BUILDING CODES. STANDARDS OVERRIDE ALL DETAILS IN THIS / THESE DRAWINGS.


DO NOT SCALE THE DRAWINGS.

ALL PRODUCTS AND EQUIPMENT TO BE INSTALLED IN ACCORDANCE WITH MANUFACTURER'S REQUIREMENTS IN A TRADESMAN LIKE MANNER.

- REMOVE.
- INSTALL NEW.
- REPOSITION.

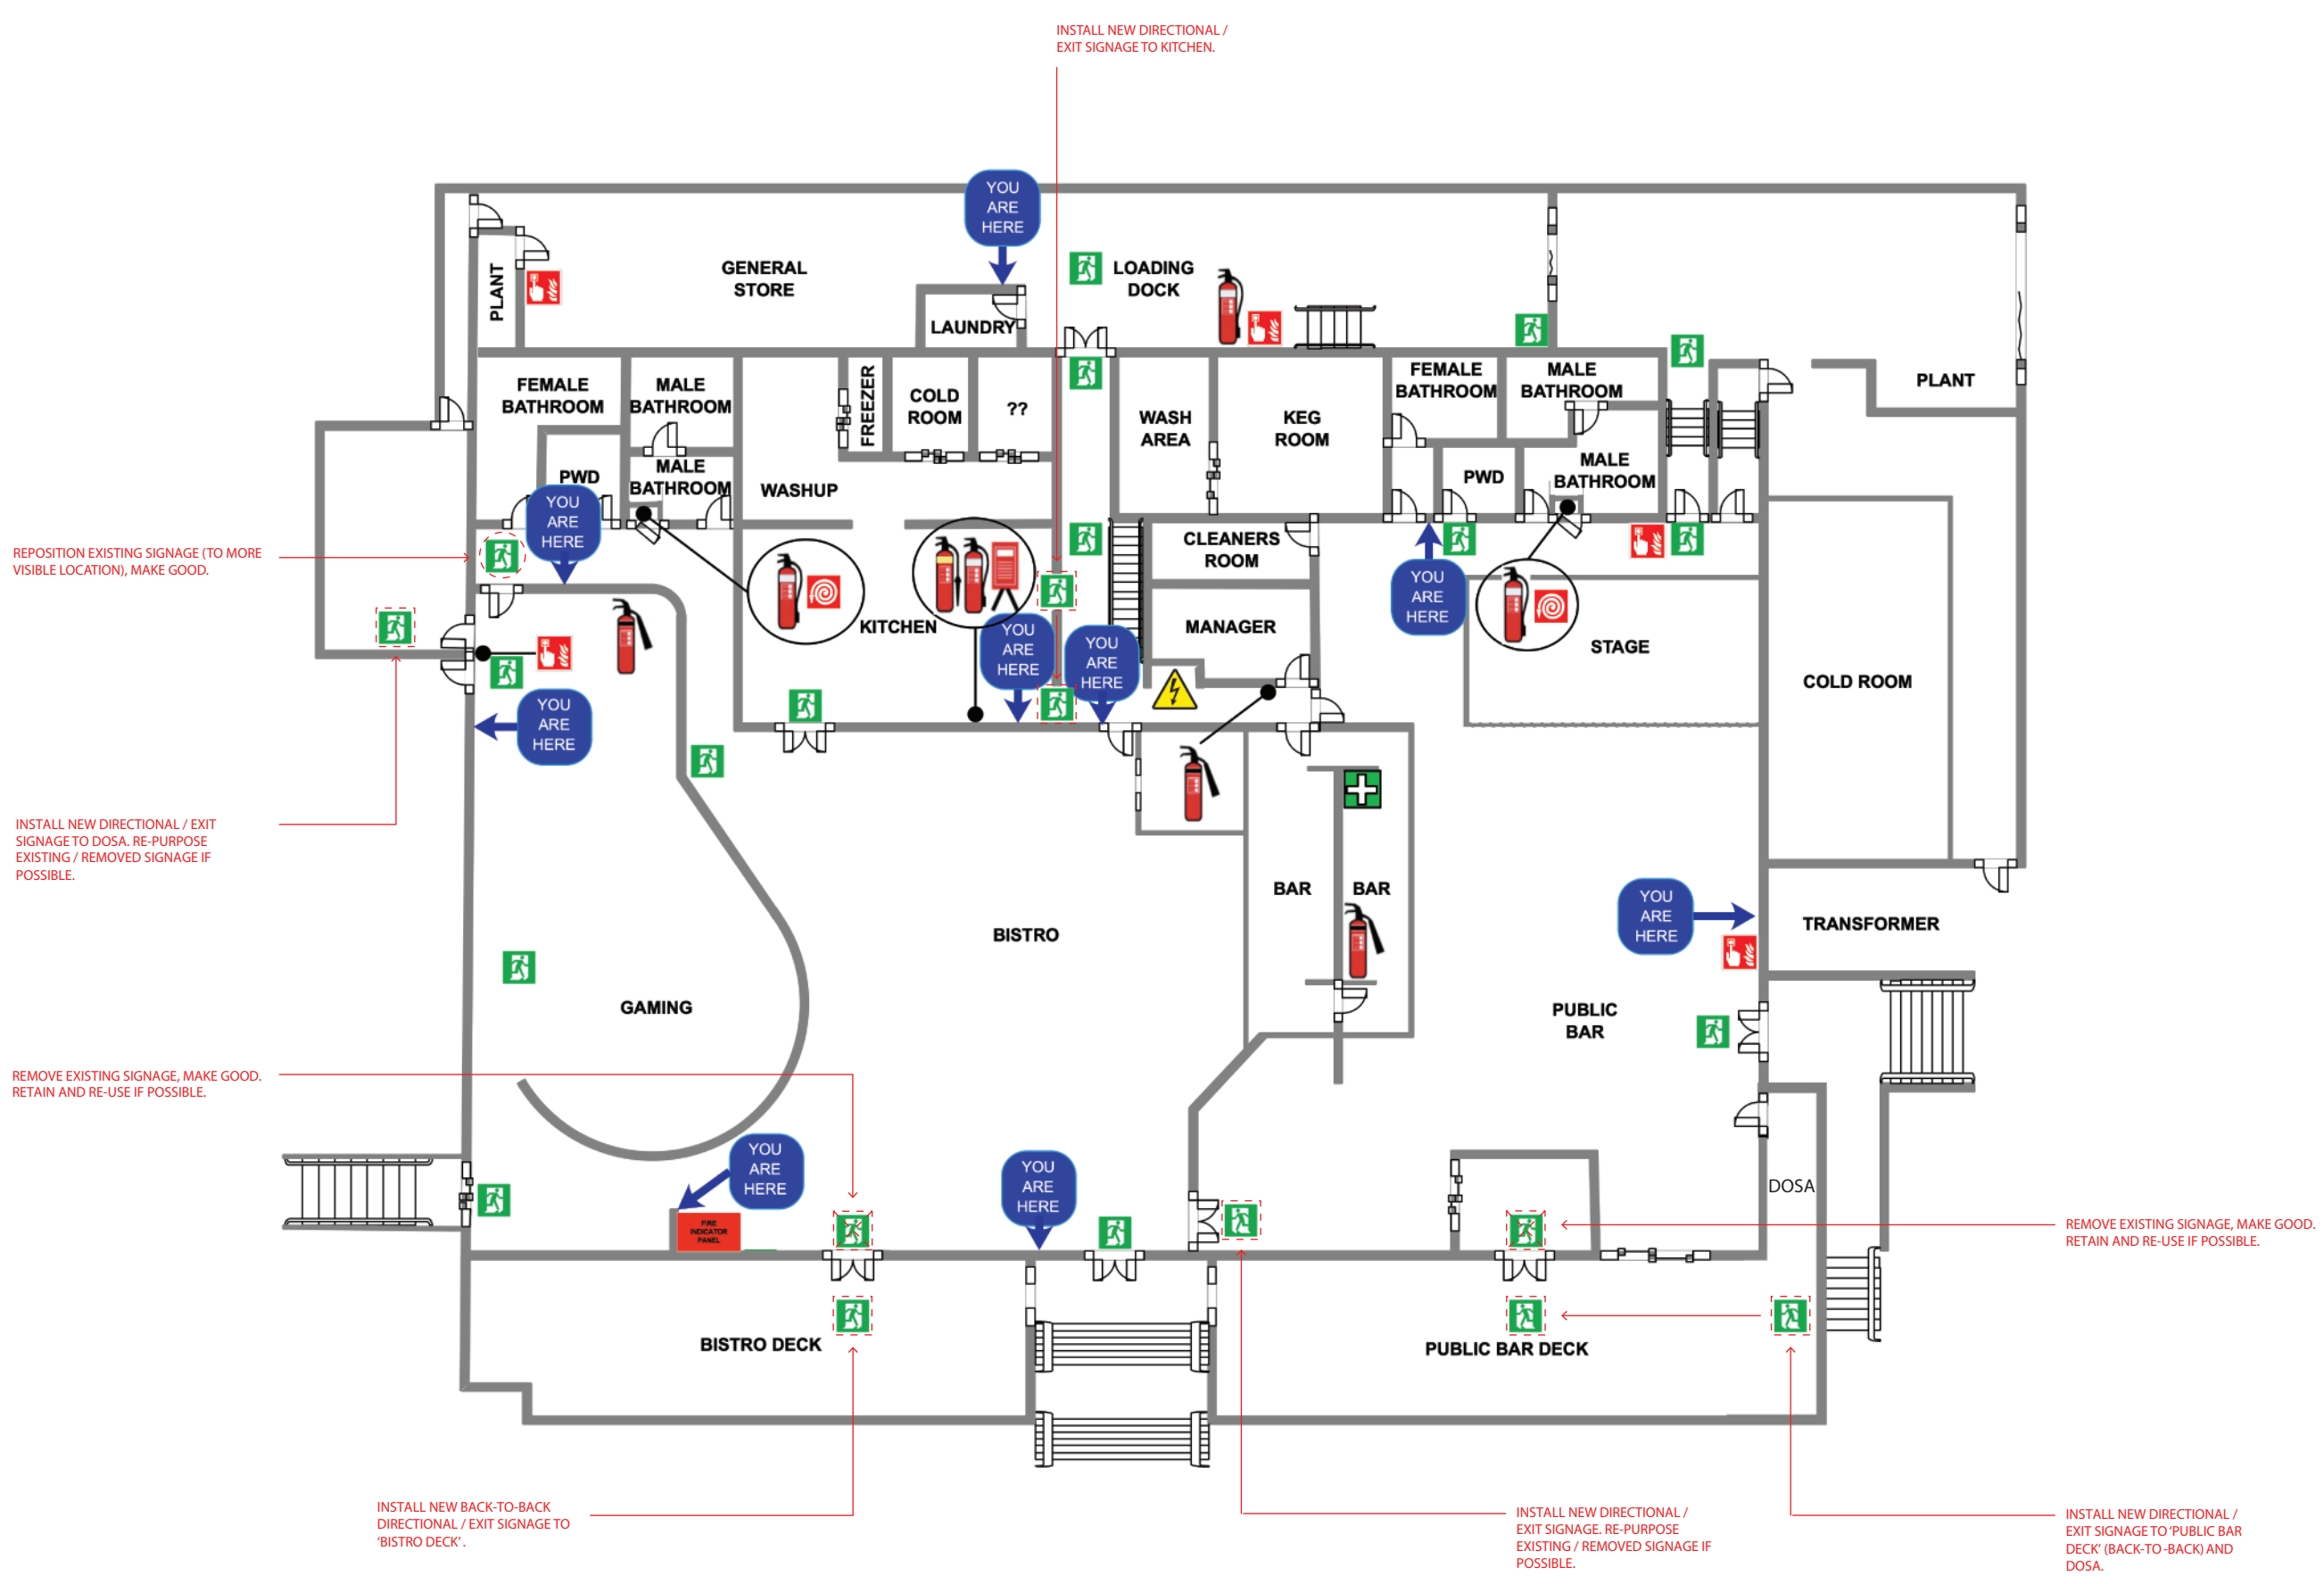

FIRST FLOOR EMERGENCY EXIT SIGNAGE (MASTER)

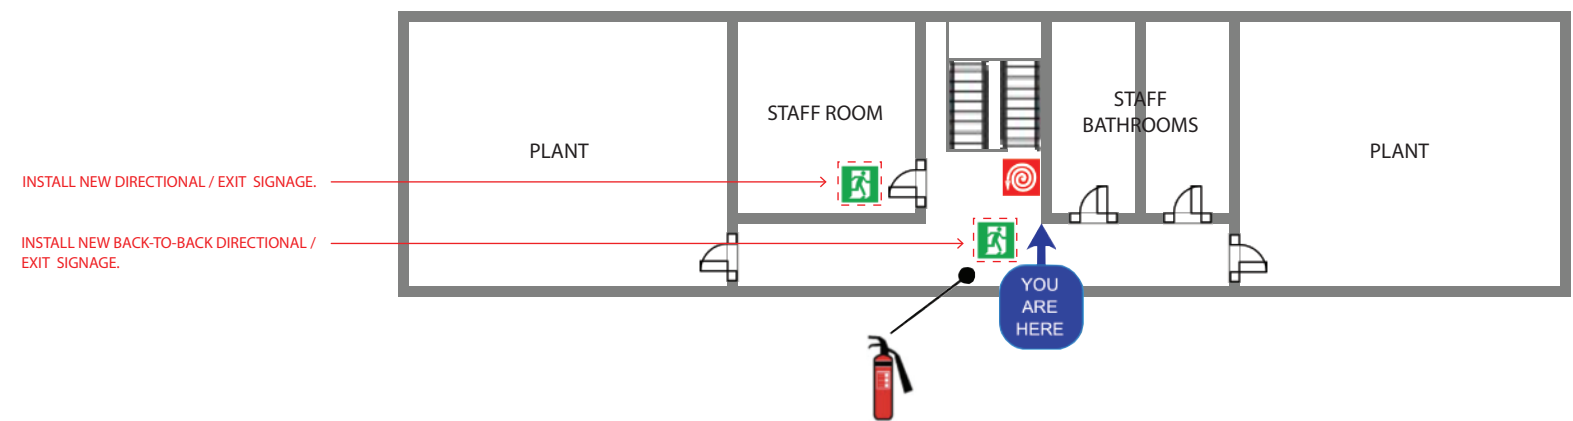

GENERAL NOTES:

CONTRACTOR TO CONFIRM ALL RELEVANT DIMENSIONS, LEVEL AND DETAILS ON SITE PRIOR TO COMMENCEMENT OF WORKS.

CONTRACTORS TO REPORT ANY DISCREPANCIES TO THE DESIGNER / AUTHOR PRIOR TO COMMENCEMENT OF WORKS.

CONSTRUCTION TO COMPLY WITH ALL RELEVANT BUILDING CODES. STANDARDS OVERRIDE ALL DETAILS IN THIS / THESE DRAWINGS.

DO NOT SCALE THE DRAWINGS.

ALL PRODUCTS AND EQUIPMENT TO BE INSTALLED IN ACCORDANCE WITH MANUFACTURER'S REQUIREMENTS IN A TRADESMAN LIKE MANNER.

- REMOVE.
- INSTALL NEW.
- REPOSITION.

SECOND FLOOR EMERGENCY EXIT SIGNAGE (MASTER)

CONTACT	
PHONE: 0499 883 333 DCUNNINGHAM@CORE4SERVICE.COM	
ADDRESS	
PO BOX 3082 NEWMARKET QLD 4059 ABN: 34 118 244 965	
CLIENT / PROJECT	
KINGS BEACH TAVERN COMPLIANCE: PATHS OF EGRESS	
DRAWING	
EMERGENCY EXIT SIGNAGE	
SCALE N/A	JOB NO 43451
DATE 12.07.2023	
DWG NO EX.02	
AUTHOR DYLAN CUNNINGHAM	REVISION A