
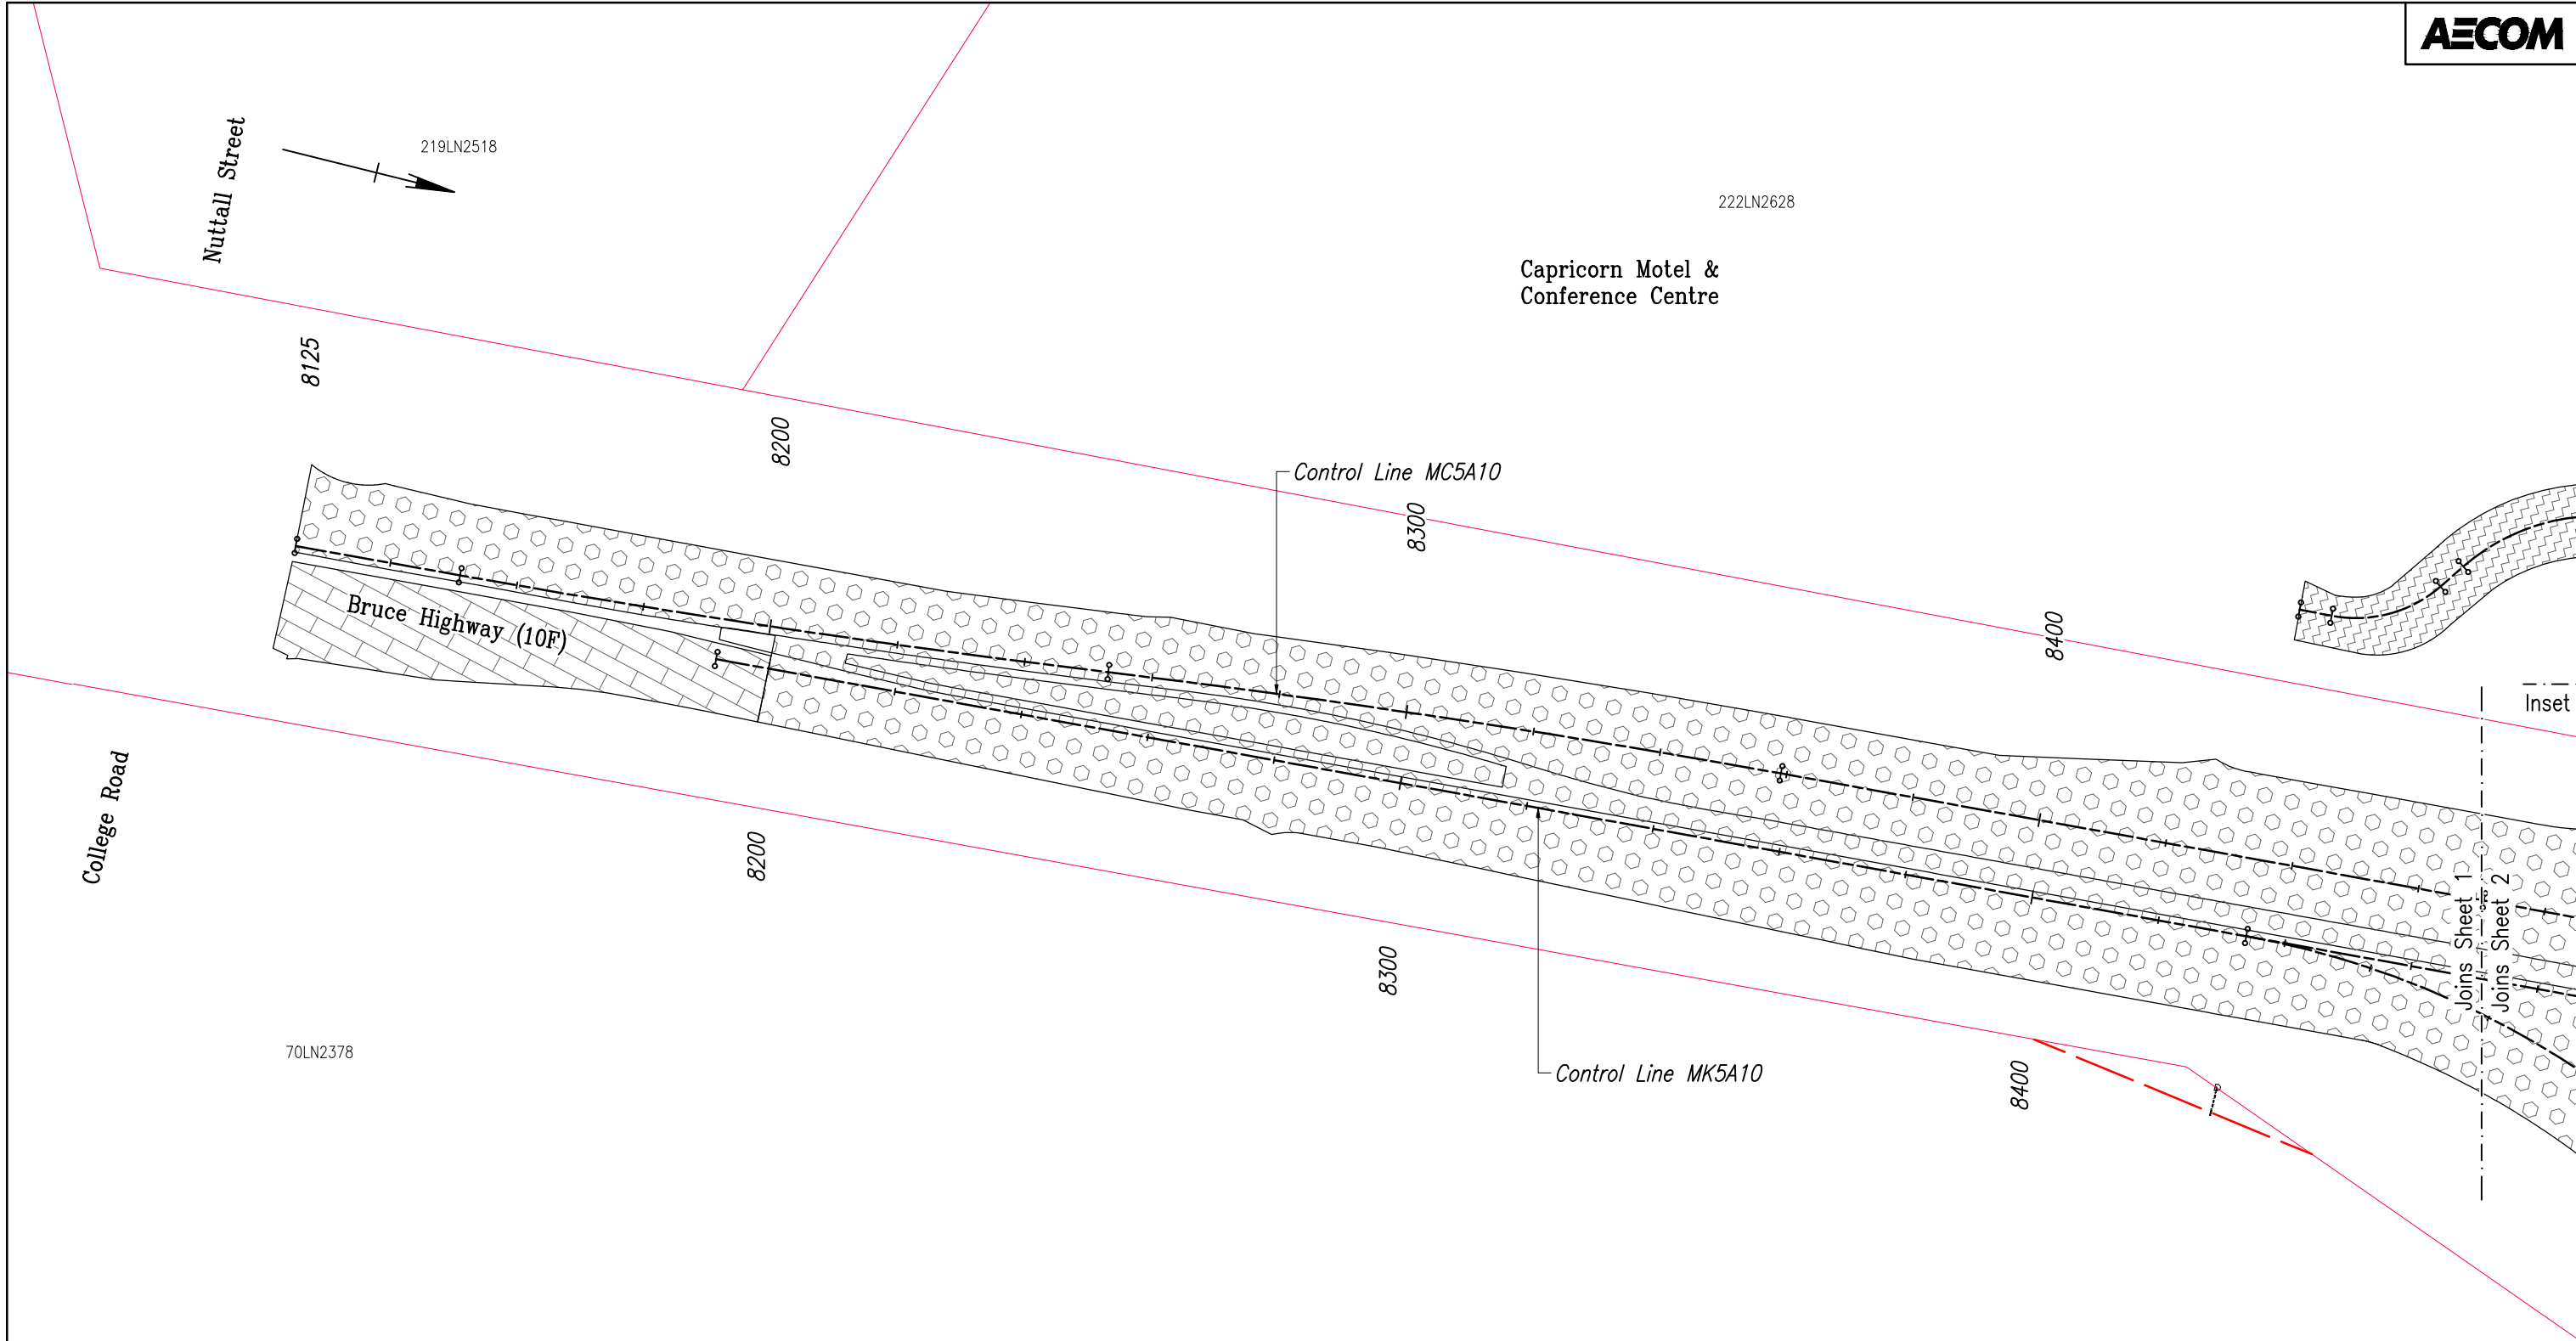
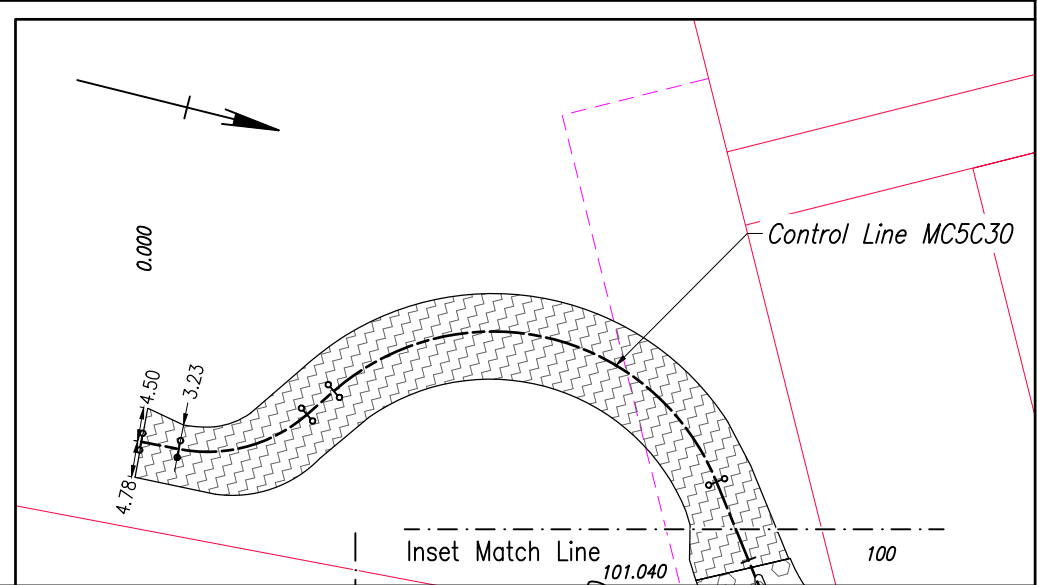
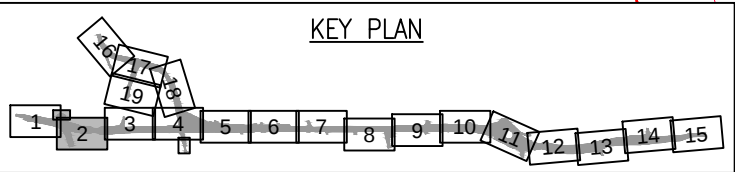


				Associated Job Nos		Survey Data		Scales 0 5 10 15 20m Dimensions shown in metres except where shown otherwise		ROCKHAMPTON REGIONAL COUNCIL				PAVEMENT LAYOUT PLAN SHEET 1 OF 19						 Queensland Government									
						Datum				GDA 94		BRUCE HIGHWAY (ROCKHAMPTON-ST LAWRENCE)																	
												CTL CHGE 8125 - 13656																	
				Auxiliary Drg Nos		Horiz. Grid				MGA94 / Z56		Reference Points				Drawn S.PHILLIPS		ENGINEERING CERTIFICATION (RPEQ)						Job No.		279/10F/127886			
						Height Origin				AHD DERIVED		Preceding RP Dist. to start of job (km) From start to end of job From end to Following RP Following RP						ENG. AREA		NAME		SIGNATURE		NO.		DATE		Contract No.	
A Issued For Construction										RP 3 3.81 5.52 3.32 RP 6				Designed JF.SCHWARTZ		CIVIL		PATRICK ANSON		ORIGINAL SIGNED		07957		23/08/18		Drawing No.		779759 A	
Revisions/Descriptions										Through Chainage from INT. 10F & 196																Series Number		PD-01 of 19	
CAD FILES 60528953-0-0-1-51001-PD.dwg										Last Modified :- Aug 23, 2018 - 10:55AM																MRR_Detail (02/14)			
				Certification		Date		Microfilied																					

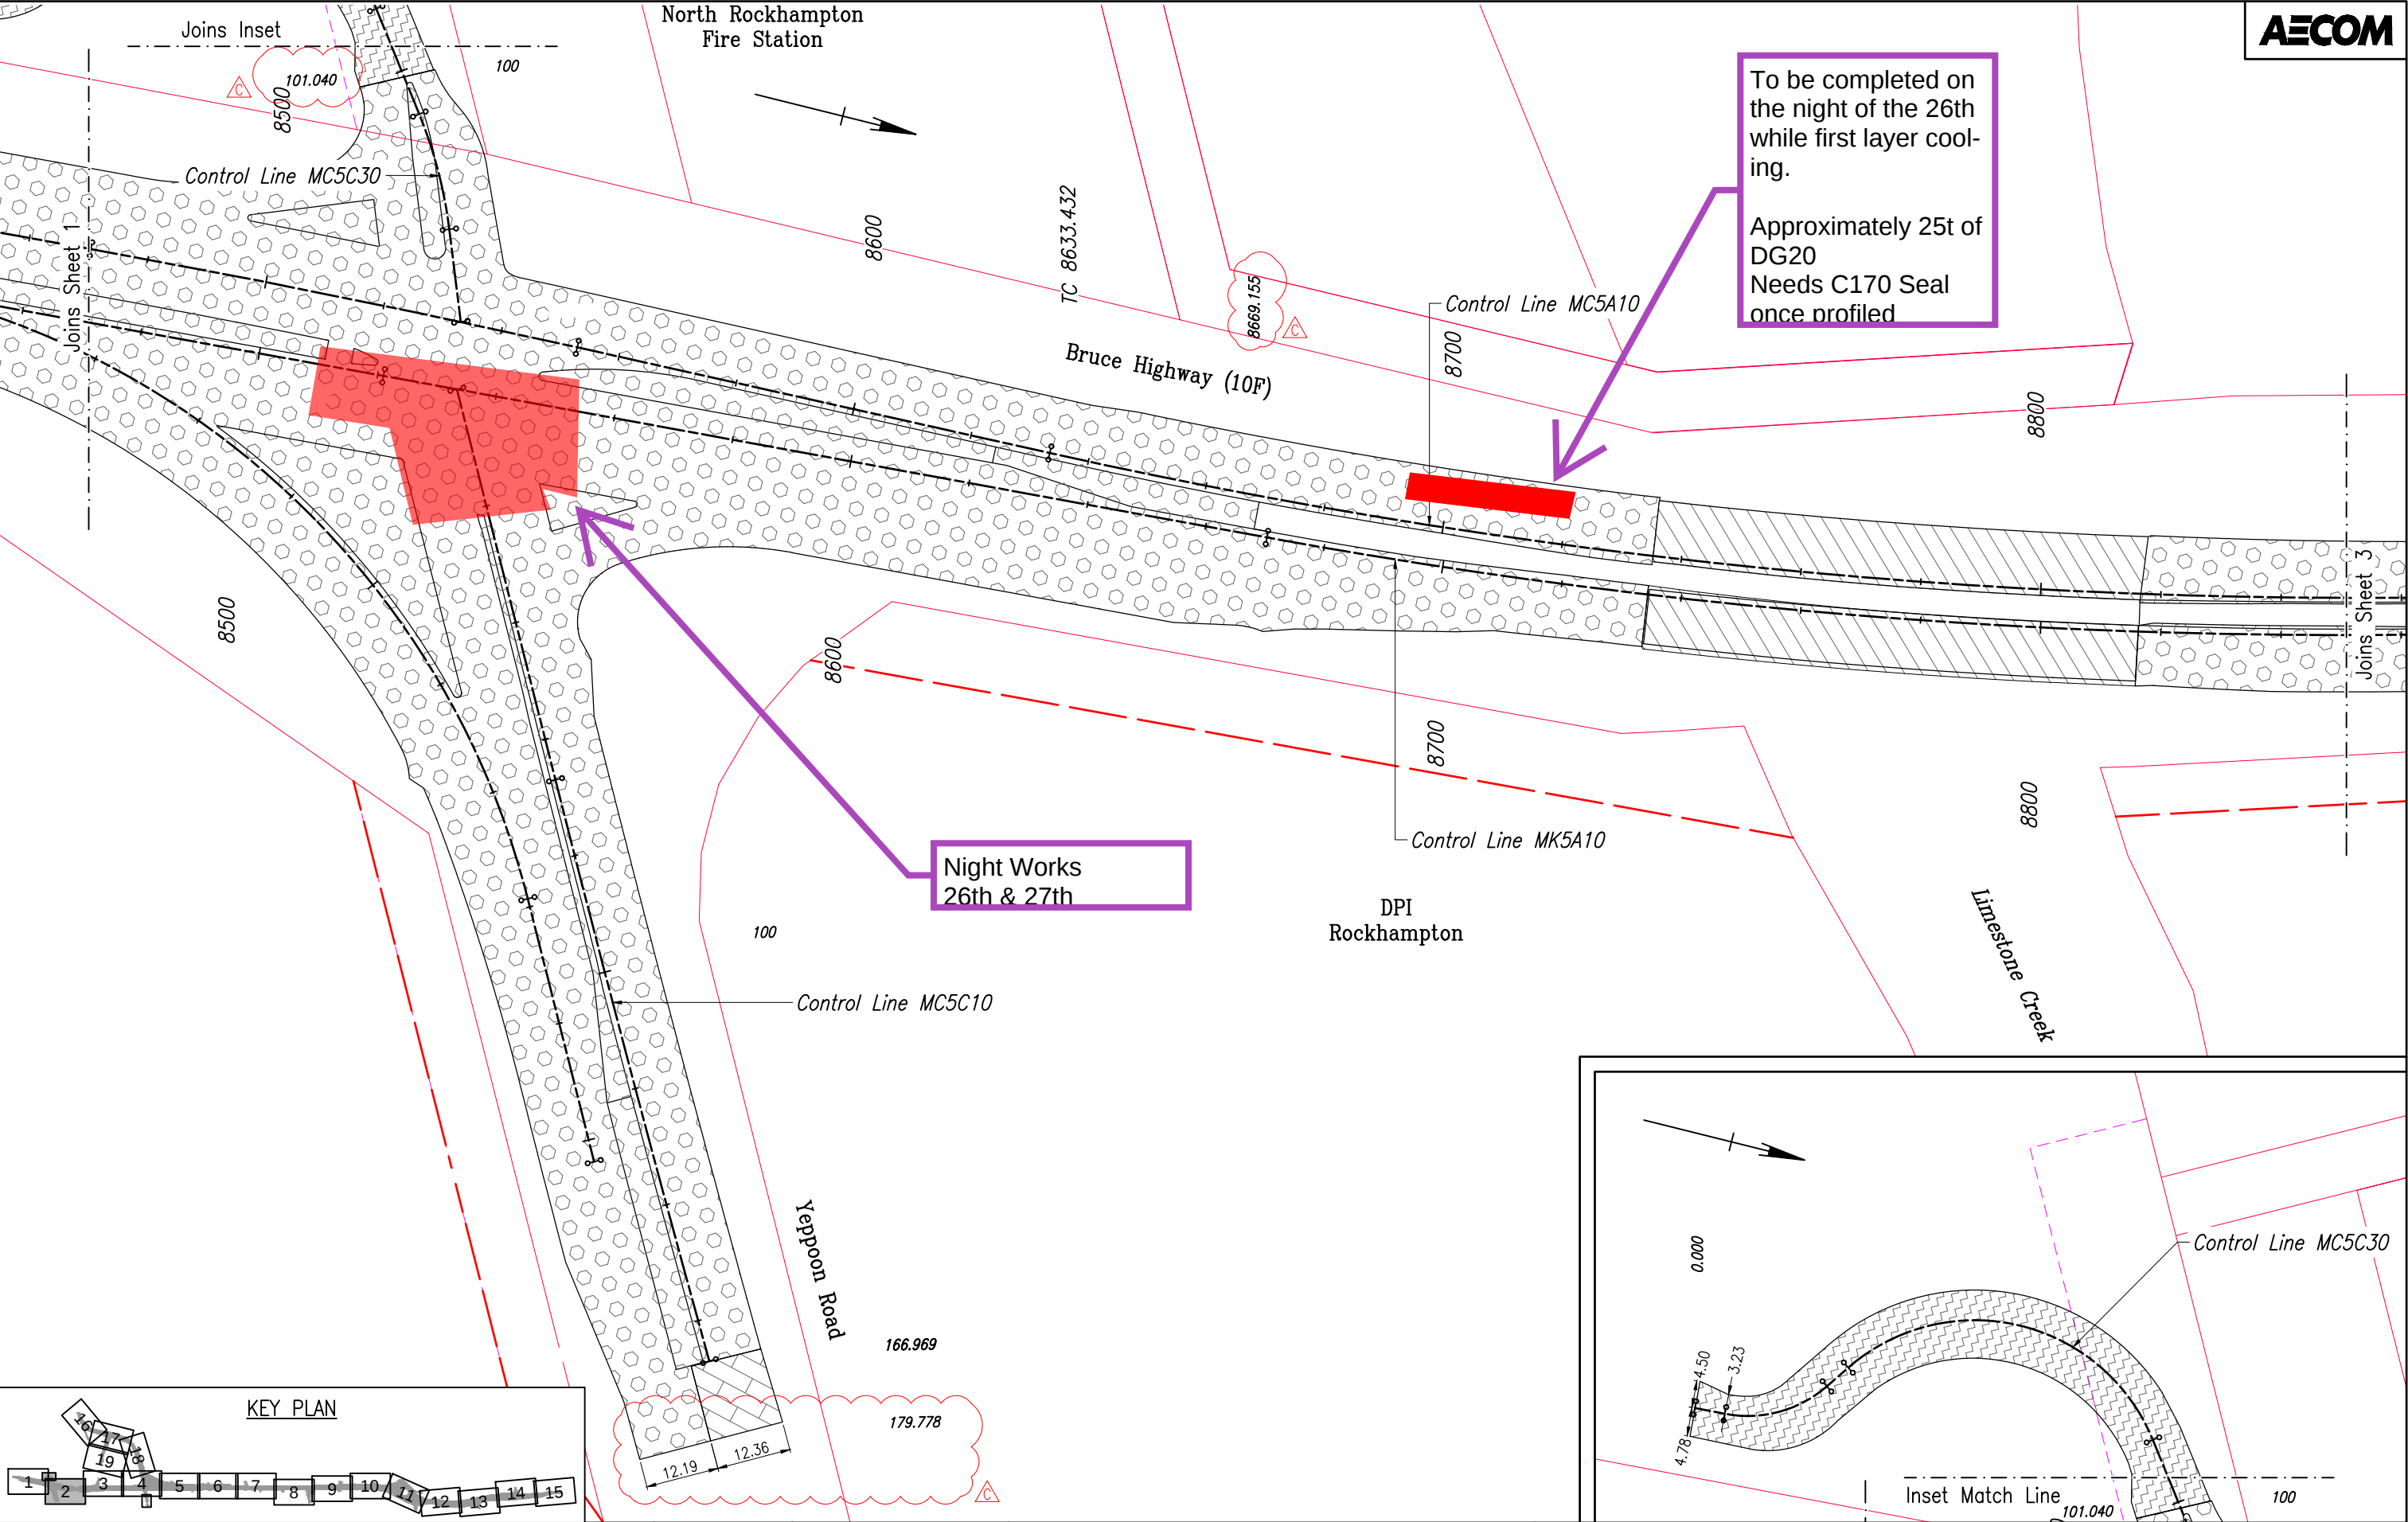

Revisions/Descriptions	Certification	Date	Microfiled
C Chainages Added	CB 11118	04/06/19	
B Replacement Limestone SB Bridge Added	CB 11118	14/12/18	
A Issued For Construction			


Associated Job Nos	Survey Data
	Datum GDA 94
Auxiliary Drg Nos	Horiz. Grid MGA94 / Z56
	Height Origin AHD DERIVED
	Survey Books MR100750

Scales
0 5 10 15 20m
Dimensions shown in metres except where shown otherwise

ROCKHAMPTON REGIONAL COUNCIL				
BRUCE HIGHWAY (ROCKHAMPTON-ST LAWRENCE)				
CTL CHGE 8125 - 13656				
Reference Points				
Preceding RP	Dist. to start of job (km)	From start to end of job	From end to Following RP	Following RP
RP 3	3.81	5.52	3.32	RP 6

PAVEMENT LAYOUT PLAN					
SHEET 2 OF 19					
Drawn	ENGINEERING CERTIFICATION (RPEQ)				
S.PHILLIPS	ENG. AREA	NAME	SIGNATURE	NO.	DATE
Designed	CIVIL	PATRICK ANSON	ORIGINAL SIGNED	07957	23/08/18
J.F.SCHWARTZ					

		Job No.	279/10F/127886
		Contract No.	CN-8766
		Drawing No.	779760 C
		Series Number	PD-02 of 19
		MRR_Detail (02/14)	

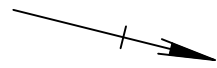

Boundary Road (South)

Featherstone Street

Siemens

NPM Constructions

Control Line MC5B11


—Control Line MC5B12



Control Line MC5A10

Bruce Highway (10F)


Control Line MK5A10

[illegible]

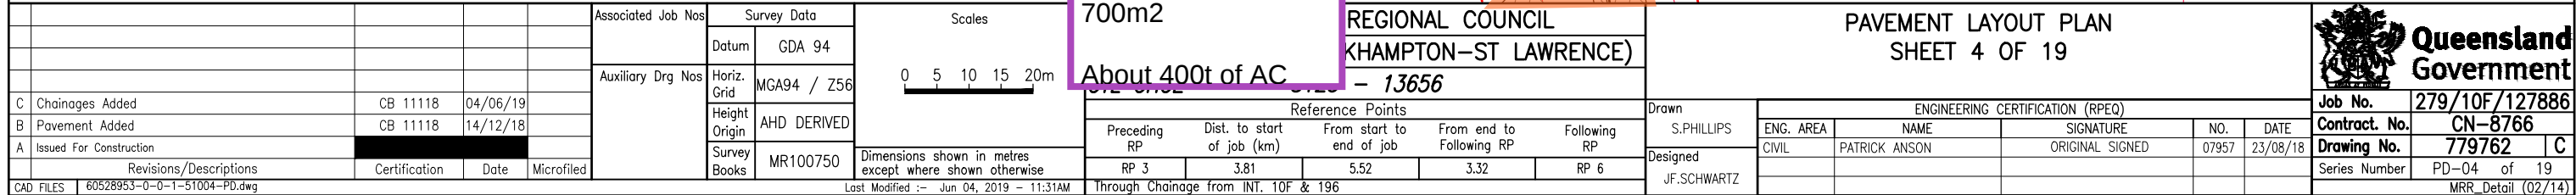


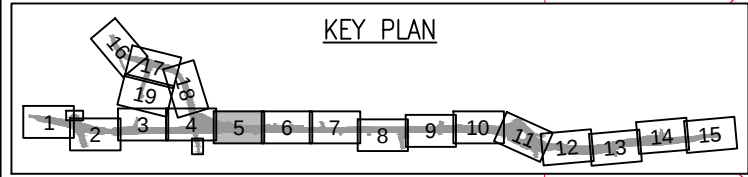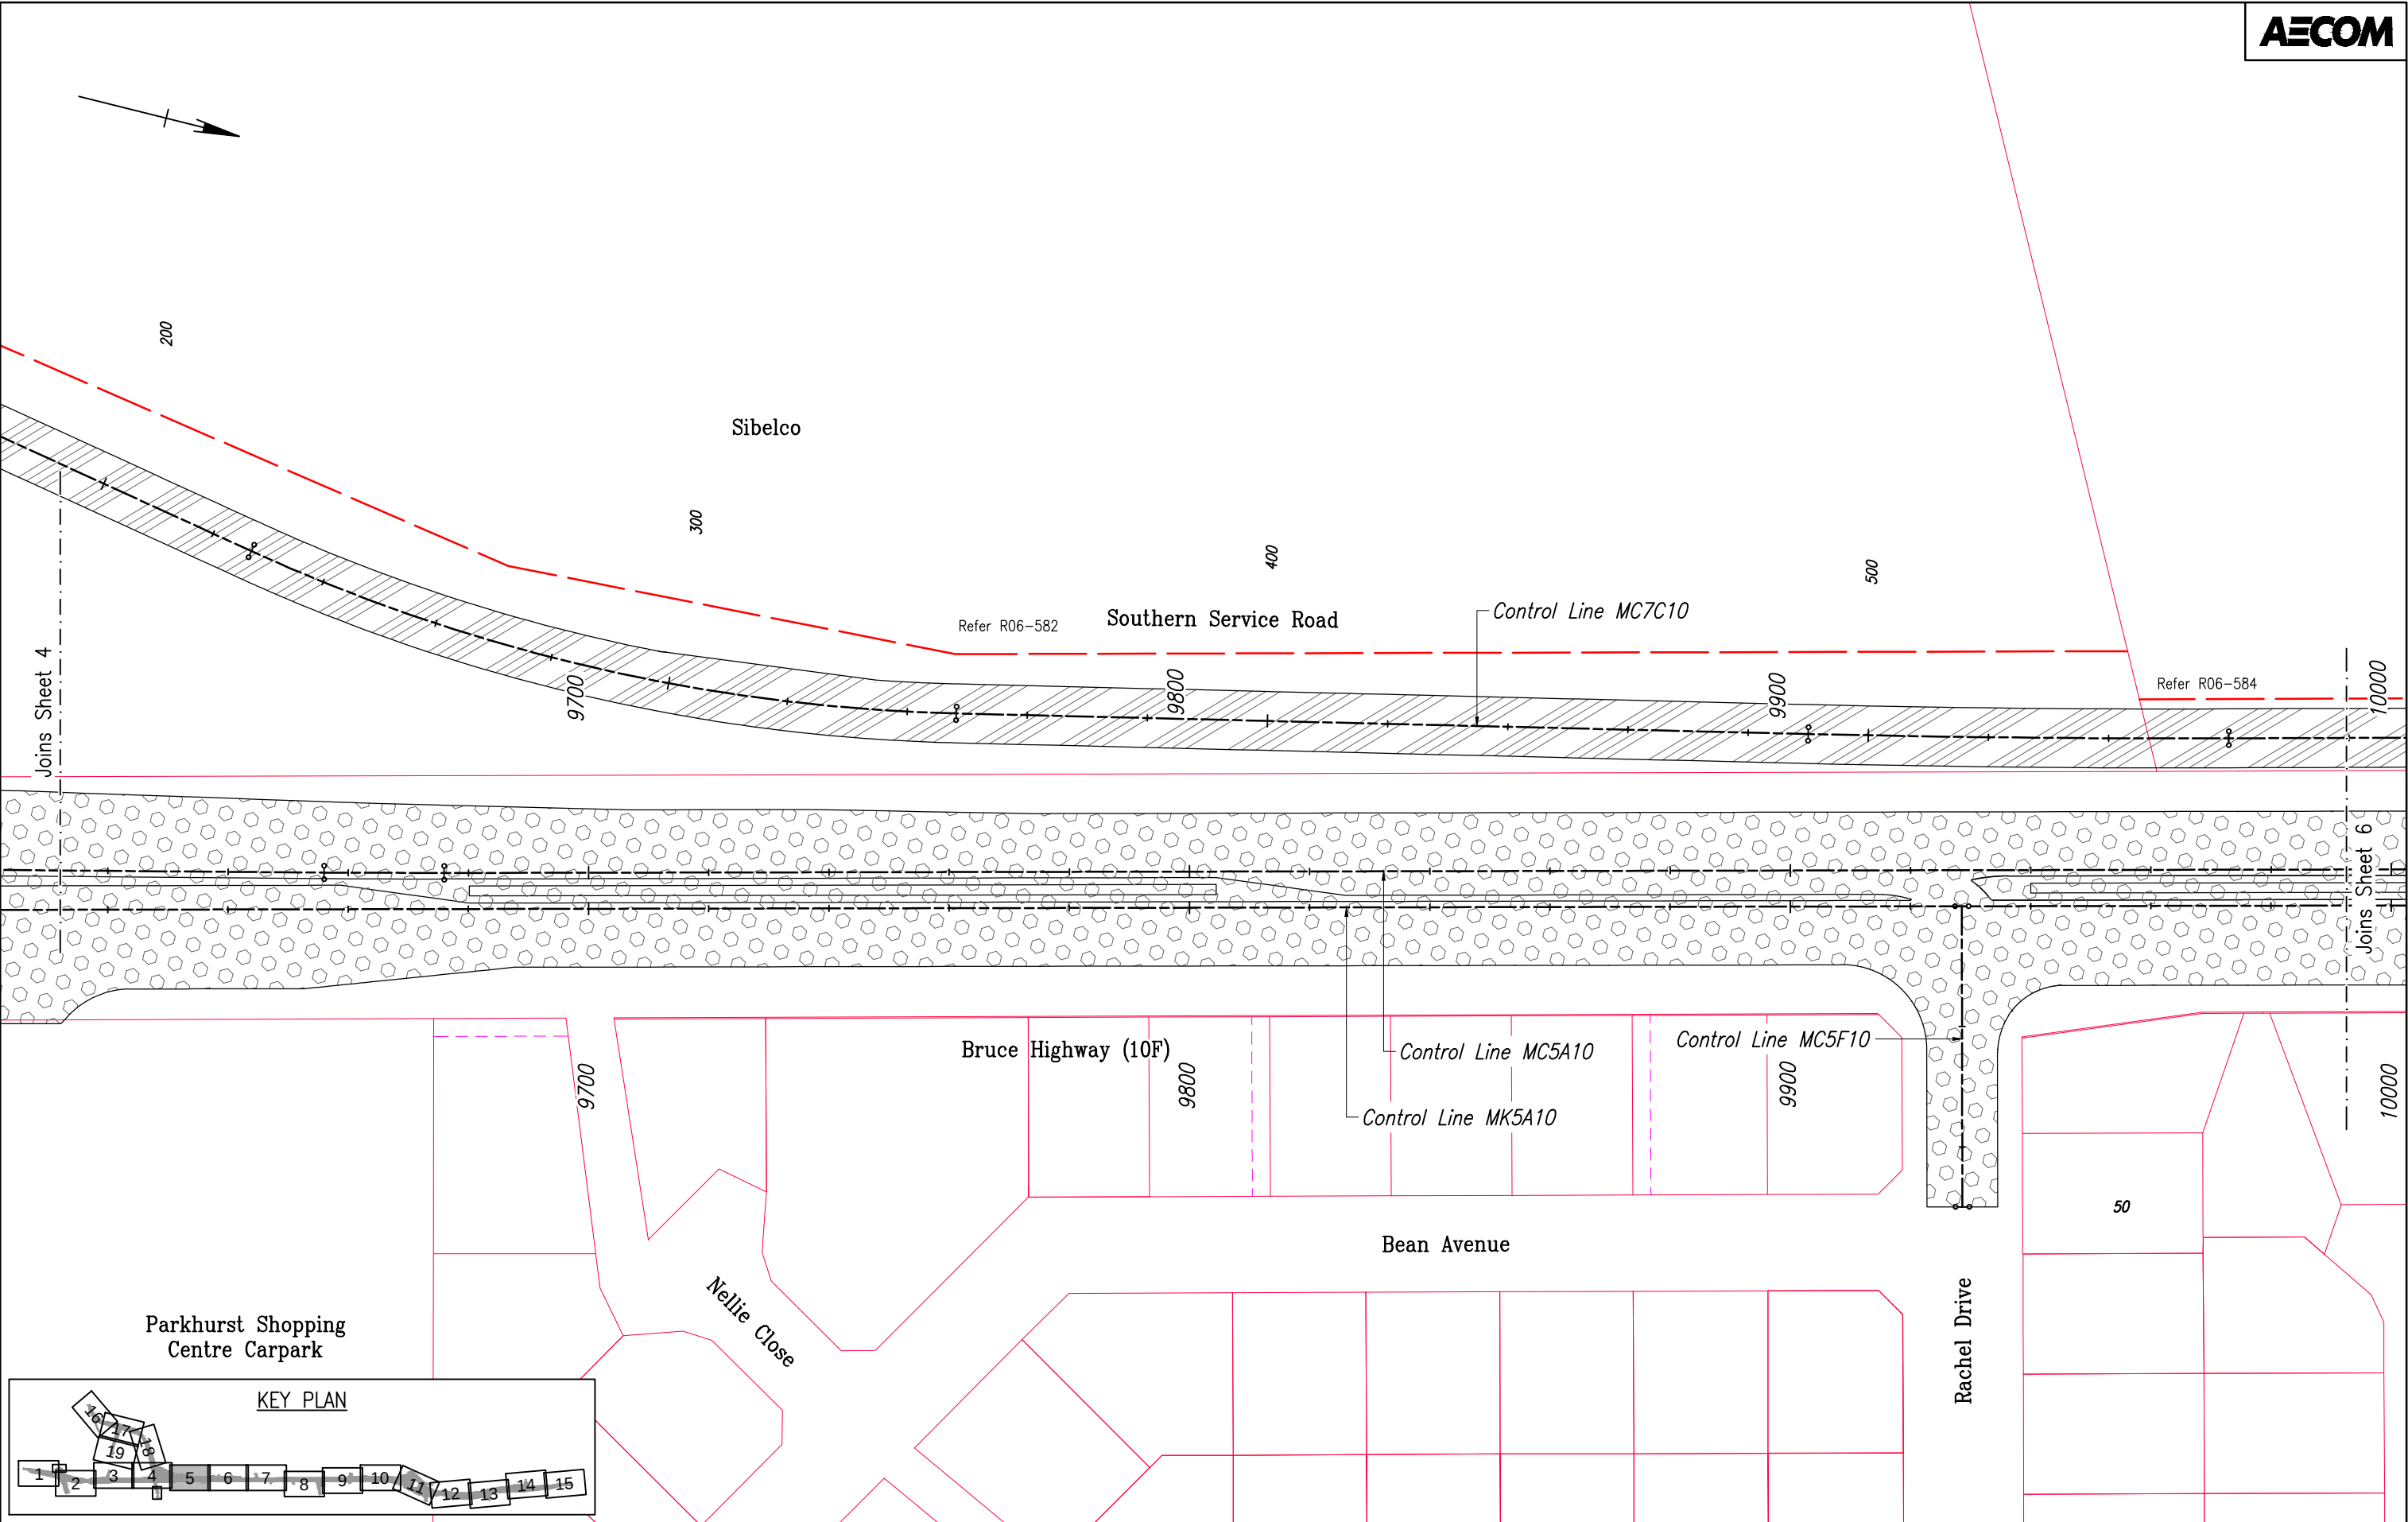


					Associated Job Nos	Survey Data		Scales 0 5 10 15 20m	ROCKHAMPTON REGIONAL COUNCIL					PAVEMENT LAYOUT PLAN SHEET 5 OF 19						Queensland Government	
						Datum	GDA 94		BRUCE HIGHWAY (ROCKHAMPTON-ST LAWRENCE)	
						Auxiliary Drg Nos	Horiz. Grid		MGA94 / Z56	CTL CHGE 8125 - 13656	
							Height Origin		AHD DERIVED	Reference Points	
A Issued For Construction									Preceding RP	Dist. to start of job (km)	From start to end of job	From end to Following RP	Following RP	Drawn S.PHILLIPS	ENGINEERING CERTIFICATION (RPEQ)					Job No.	279/10F/127886	
Revisions/Descriptions															ENG. AREA	NAME	SIGNATURE	NO.	DATE	Contract. No.	CN-8766	
														Designed JF.SCHWARTZ	CIVIL	PATRICK ANSON	ORIGINAL SIGNED	07957	23/08/18	Drawing No.	779763	A	
CAD FILES 60528953-0-0-1-51005-PD.dwg									Last Modified :- Oct 09, 2018 - 12:36PM					Through Chainage from INT. 10F & 196	

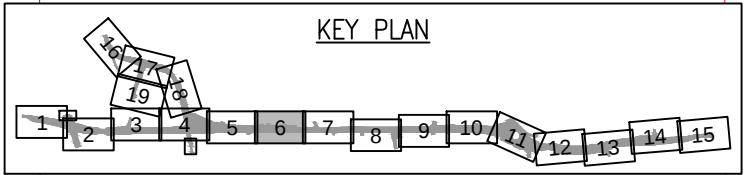



				Associated Job Nos		Survey Data		Scales 05101520m		ROCKHAMPTON REGIONAL COUNCIL					PAVEMENT LAYOUT PLAN SHEET 6 OF 19					 Queensland Government																			
				Datum		GDA 94				BRUCE HIGHWAY (ROCKHAMPTON-ST LAWRENCE)																													
				Auxiliary Drg Nos		Horiz. Grid				MGA94 / Z56		CTL CHGE8125 – 13656																											
				Height Origin		AHD DERIVED				Reference Points																													
A Issued For Construction						Survey Books		MR100750		Preceding RP					Dist. to start of job (km)		From start to end of job		From end to Following RP		Following RP		Drawn		ENGINEERING CERTIFICATION (RPEQ)					Job No.		279/10F/127886							
Revisions/Descriptions				Certification		Date		Microfiled		RP 3					3.81		5.52		3.32		RP 6		S.PHILLIPS		ENG. AREA		NAME		SIGNATURE		NO.		DATE		Contract No.		CN-8766		
CAD FILES		60528953-0-0-1-51006-PD.dwg								Last Modified :- Oct 09, 2018 - 12:36PM					Through Chainage from INT. 10F & 196							Designed		CIVIL		PATRICK ANSON		ORIGINAL SIGNED		07957		23/08/18		Drawing No.		779764 A			
																								JF.SCHWARTZ												Series Number		PD-06 of 19	
																																				MRR_Detail (02/14)			

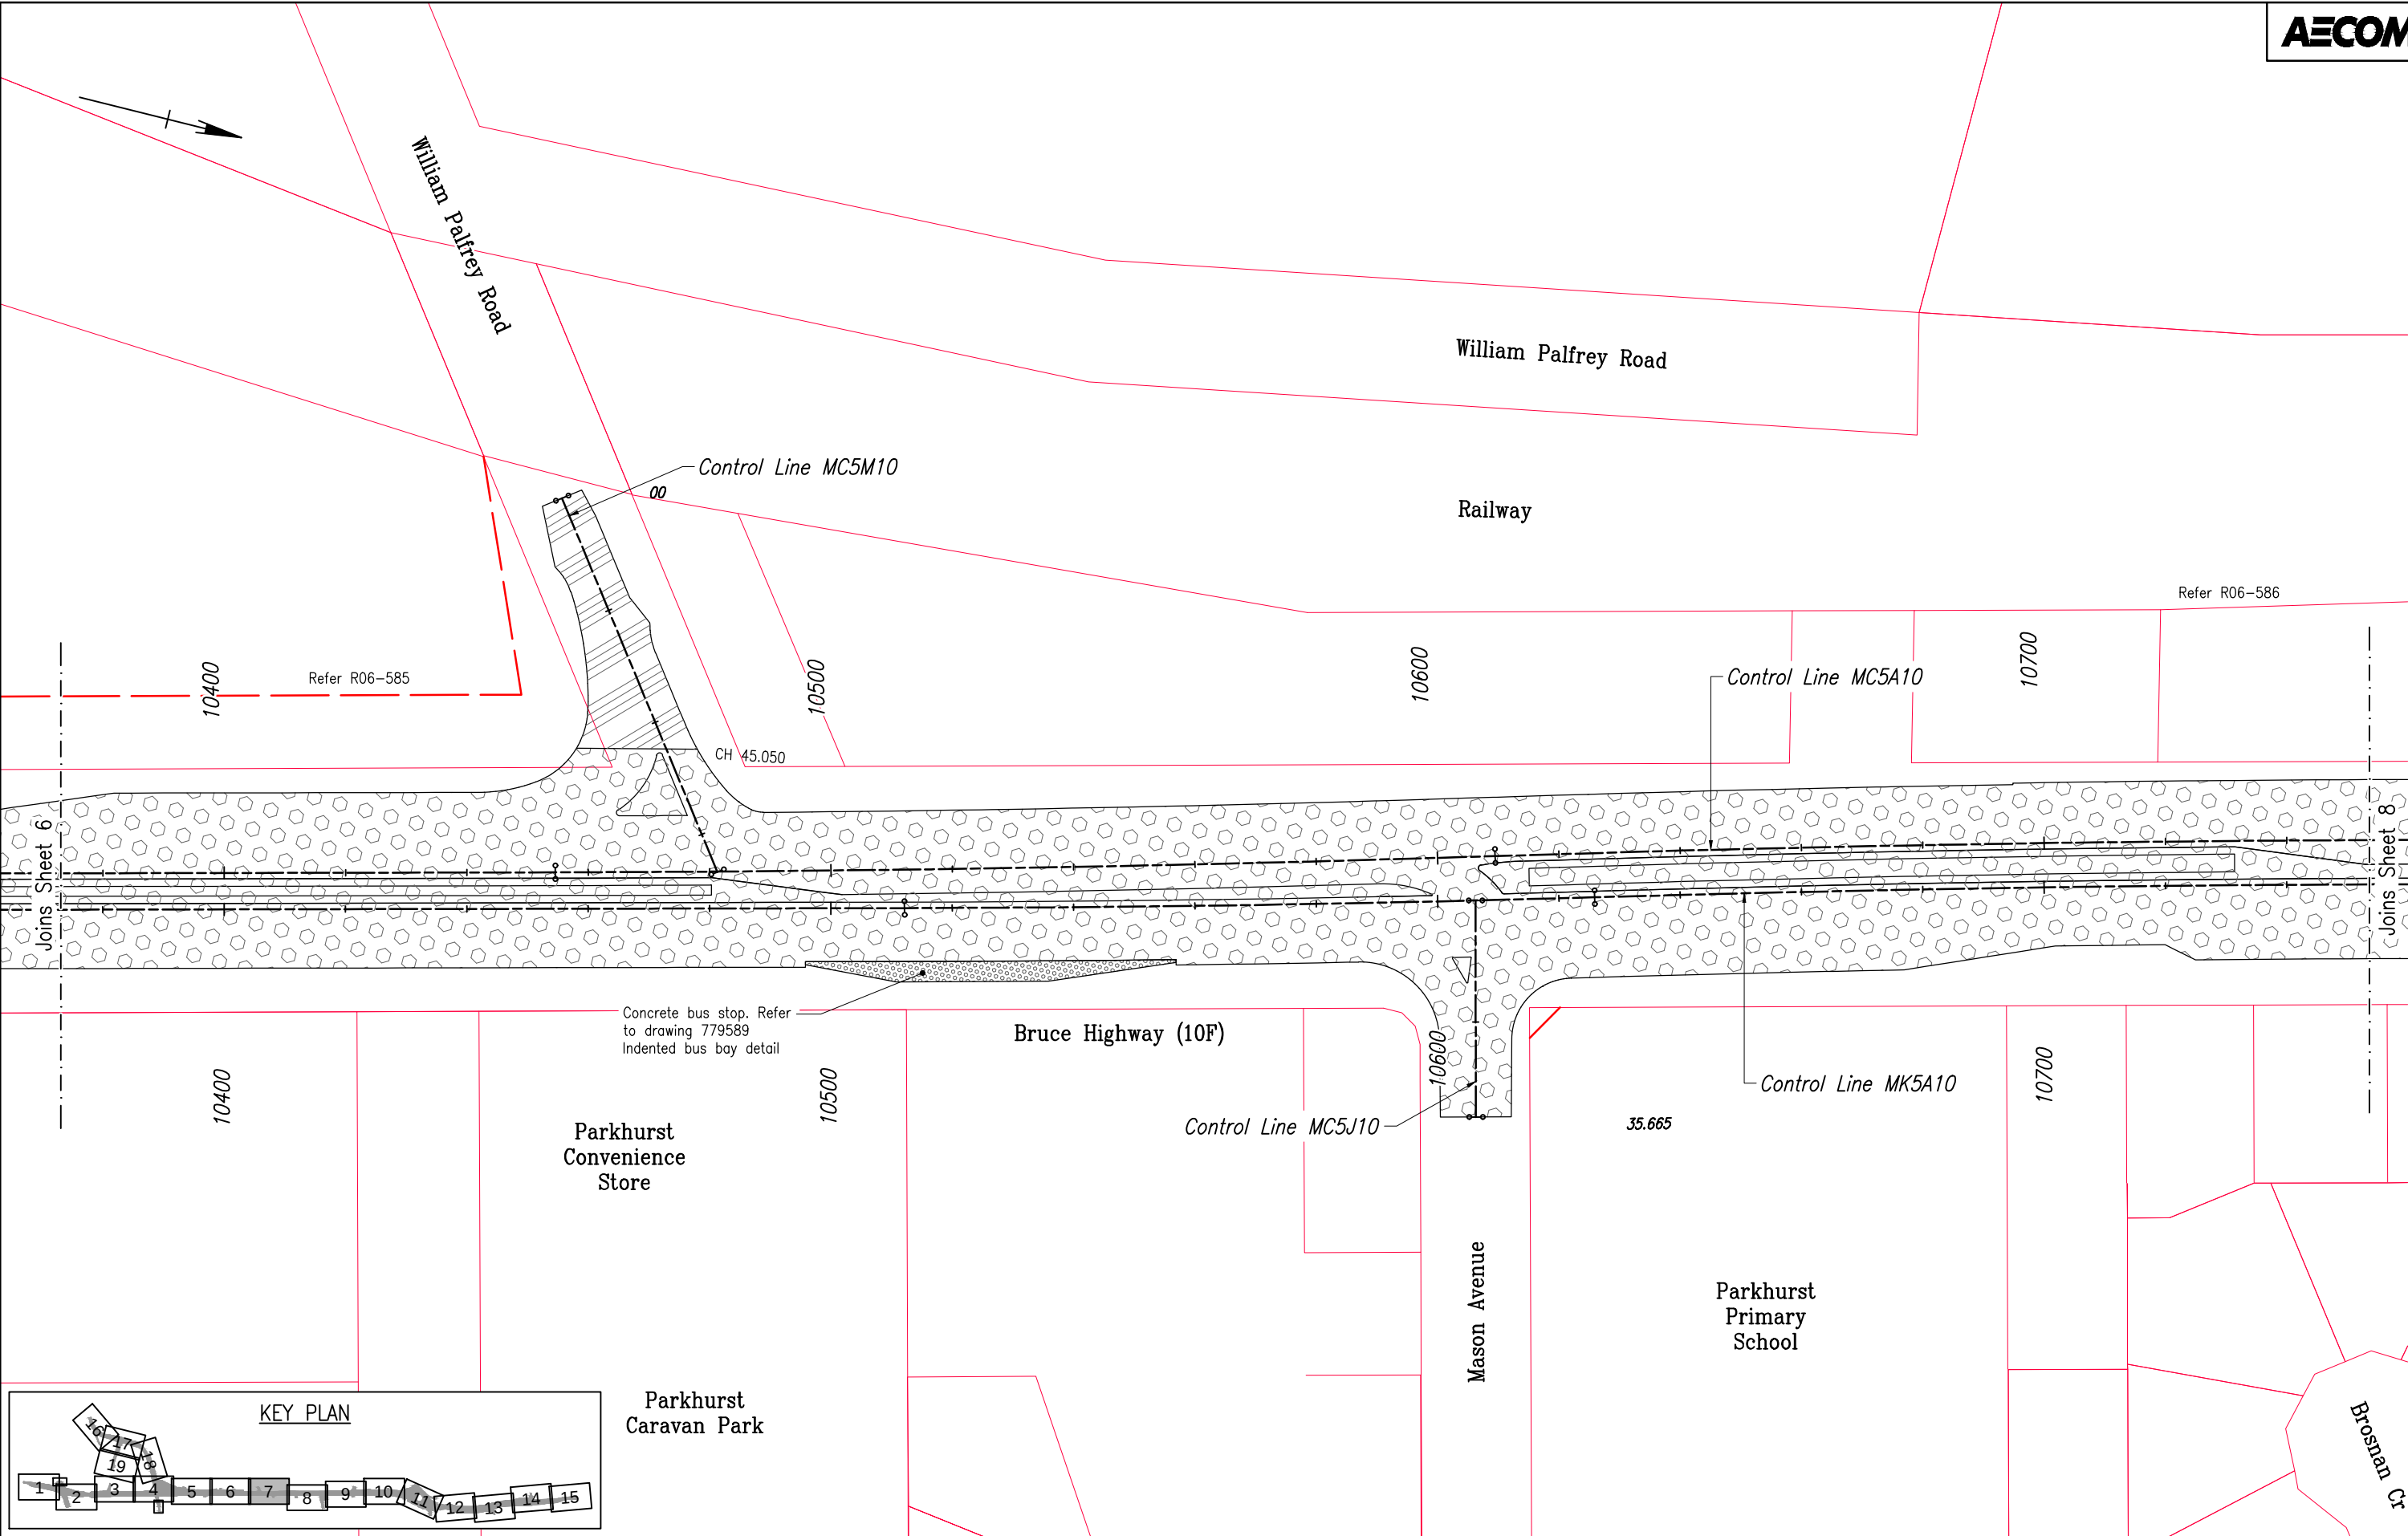




				Associated Job Nos		Survey Data		Scales 0 5 10 15 20m		ROCKHAMPTON REGIONAL COUNCIL					PAVEMENT LAYOUT PLAN SHEET 7 OF 19					 Queensland Government									
		Datum	GDA 94			BRUCE HIGHWAY (ROCKHAMPTON-ST LAWRENCE)																							
		Auxiliary Drg Nos		Horiz. Grid	MGA94 / Z56	CTL CHGE 8125 - 13656																							
				Height Origin	AHD DERIVED	Reference Points																							
A Issued For Construction						Survey Books	MR100750	Dimensions shown in metres except where shown otherwise		Preceding RP		Dist. to start of job (km)		From start to end of job		From end to Following RP		Following RP		Drawn S.PHILLIPS	ENGINEERING CERTIFICATION (RPEQ)					Job No.	279/10F/127886		
Revisions/Descriptions										RP 3		3.81		5.52		3.32		RP 6			Designed JF.SCHWARTZ	ENG. AREA	NAME		SIGNATURE		NO.	DATE	Contract. No.
																				CIVIL		PATRICK ANSON	ORIGINAL SIGNED		07957	23/08/18	Drawing No.	779765	A
																										Series Number	PD-07 of 19		
CAD FILES		60528953-0-0-1-51007-PD.dwg																				MRR_Detail (02/14)							

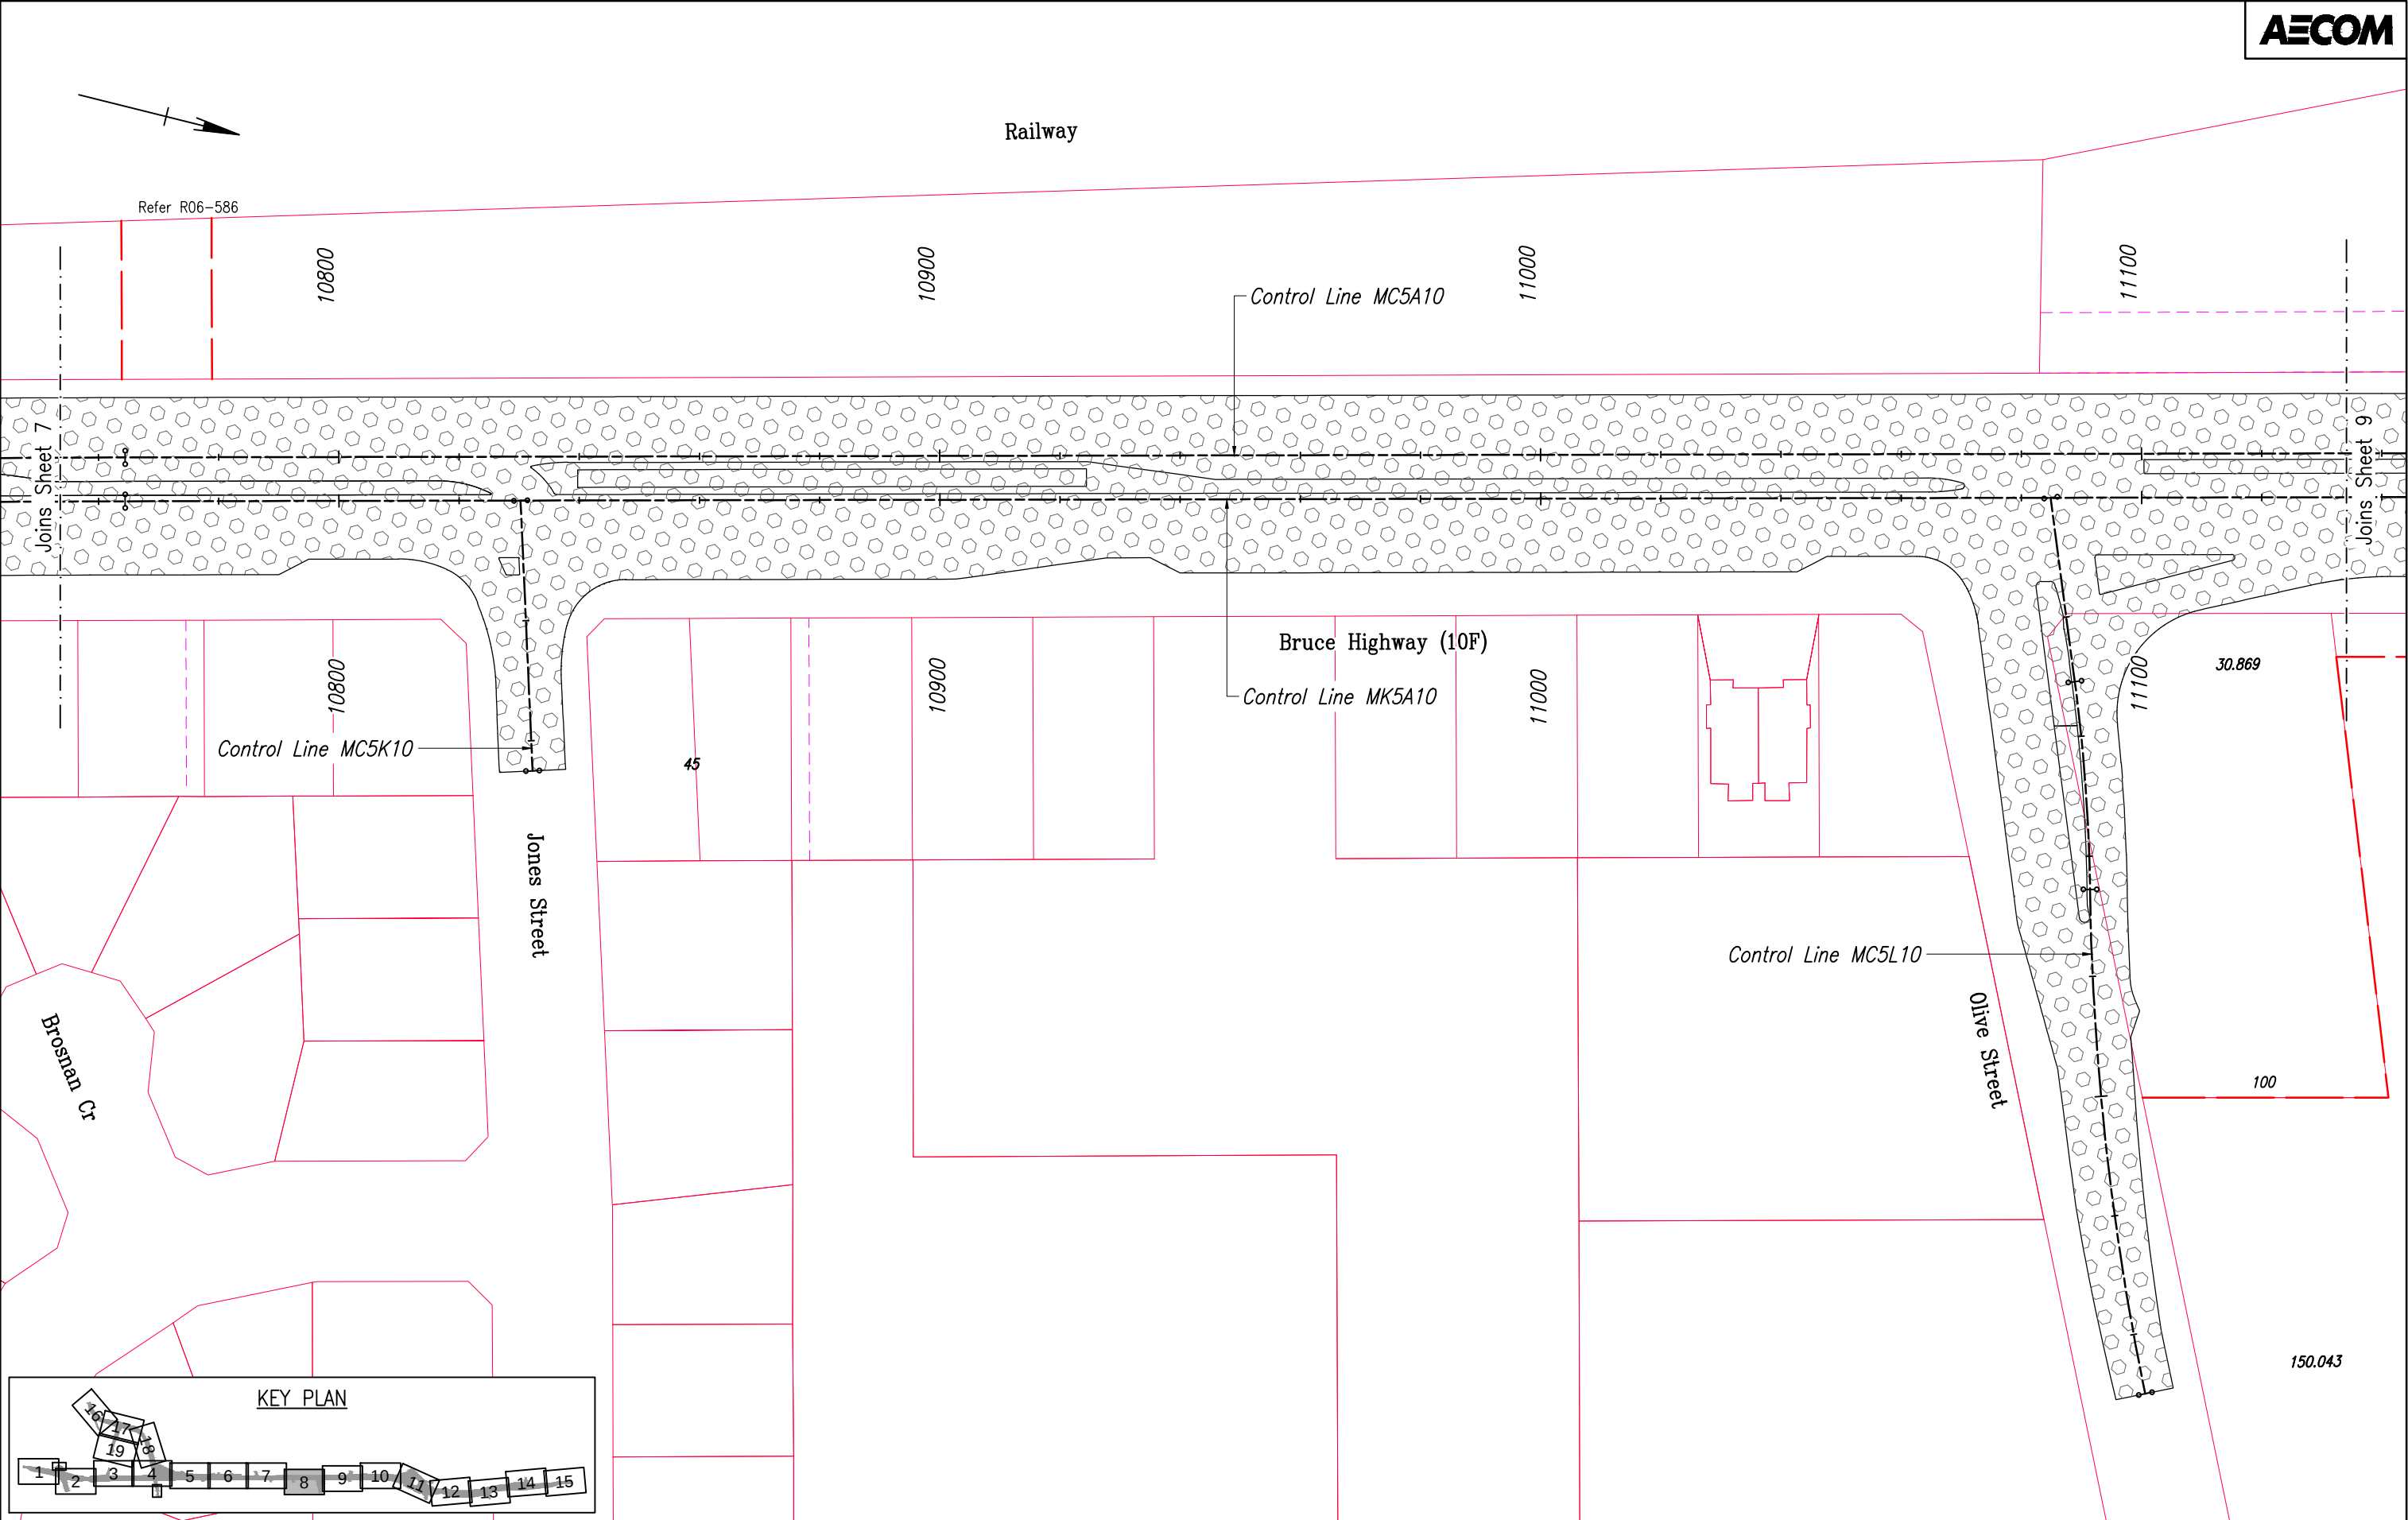

					Associated Job Nos	Survey Data		Scales 0 5 10 15 20m Dimensions shown in metres except where shown otherwise	ROCKHAMPTON REGIONAL COUNCIL				PAVEMENT LAYOUT PLAN SHEET 8 OF 19					 Queensland Government			
						Datum	GDA 94		BRUCE HIGHWAY (ROCKHAMPTON-ST LAWRENCE)												
						Auxiliary Drg Nos	Horiz. Grid		MGA94 / Z56	CTL CHGE 8125 - 13656											
						Height Origin	AHD DERIVED		Reference Points				Drawn S.PHILLIPS	ENGINEERING CERTIFICATION (RPEQ)					Job No.	279/10F/127886	
A Issued For Construction									Preceding RP	Dist. to start of job (km)	From start to end of job	From end to Following RP		Following RP	ENG. AREA	NAME	SIGNATURE		NO.	DATE	Contract No.
Revisions/Descriptions					Survey Books	MR100750	RP 3	3.81	5.52	3.32	RP 6	Designed M.BANNAH	CIVIL	PATRICK ANSON	ORIGINAL SIGNED	07957	23/08/18	Drawing No.	779766	A	
															Series Number	PD-08 of 19	MRR_Detail (02/14)				
CAD FILES		60528953-0-0-1-51008-PD.dwg			Last Modified :- Oct 09, 2018 - 12:36PM					Through Chainage from INT. 10F & 196											

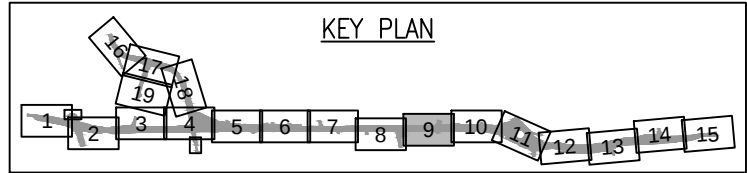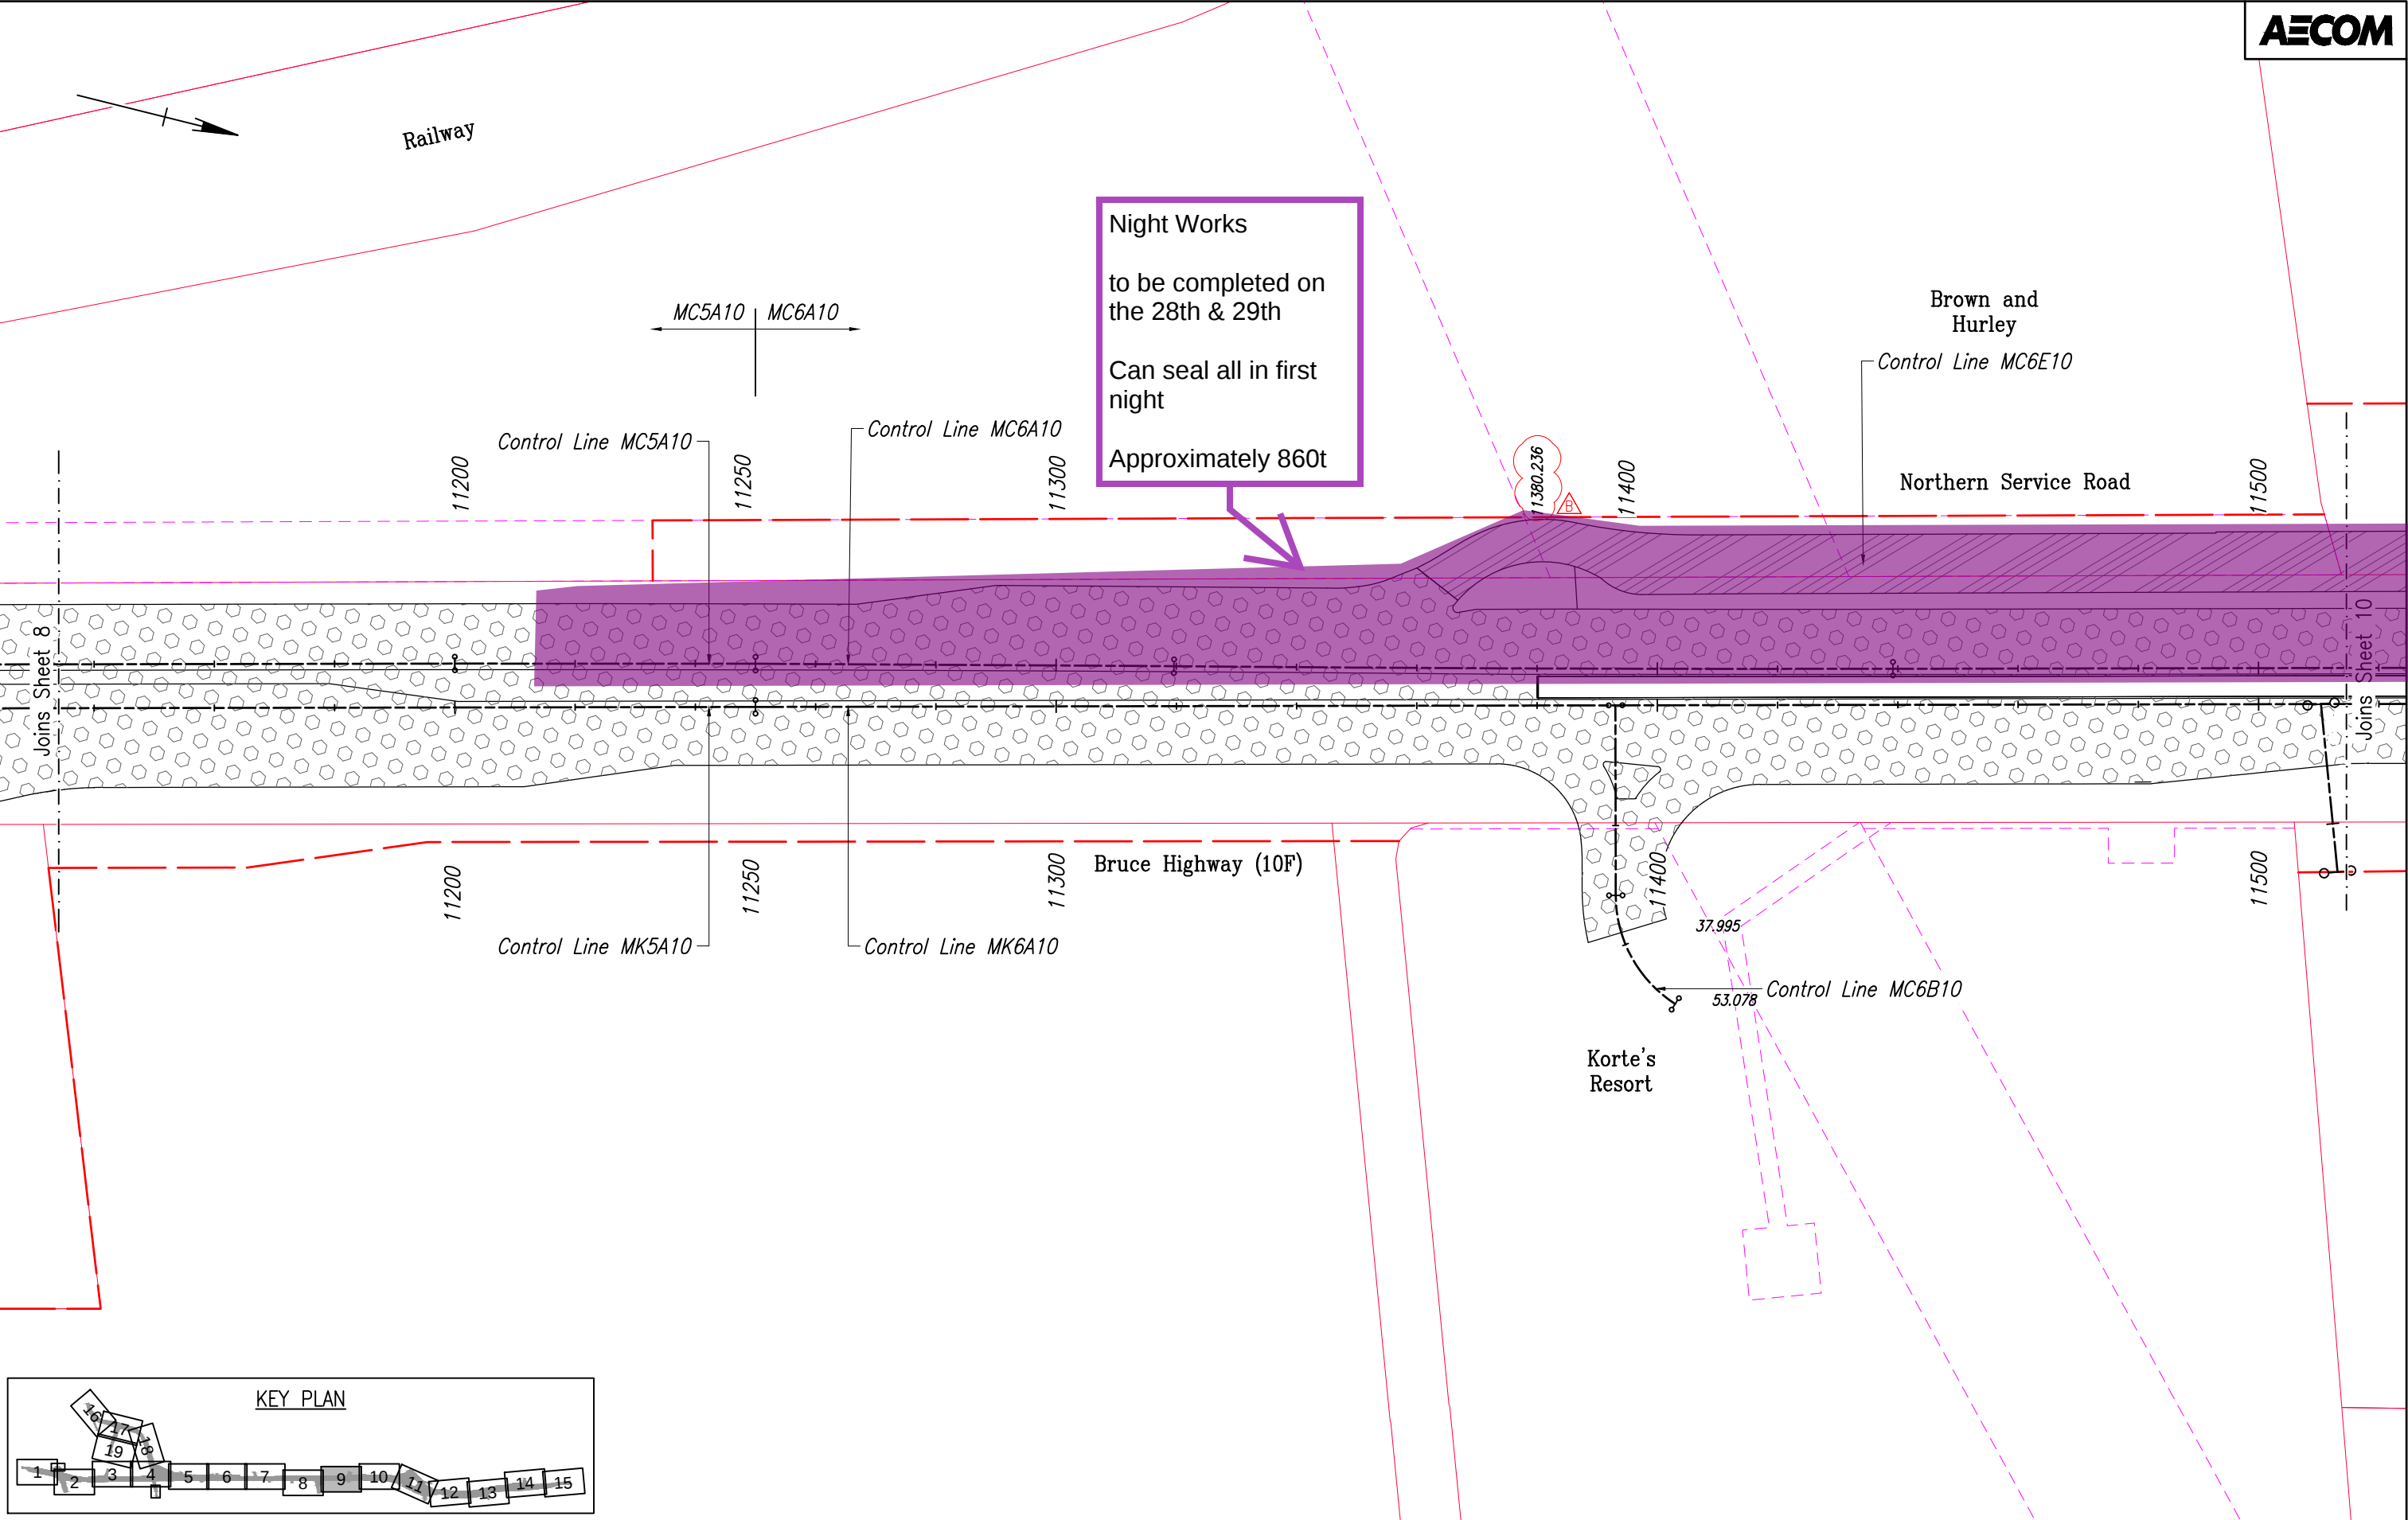

 				Associated Job Nos		Survey Data		Scales 0 5 10 15 20m		ROCKHAMPTON REGIONAL COUNCIL					PAVEMENT LAYOUT PLAN SHEET 9 OF 19					 Queensland Government																	
						Datum	GDA 94			BRUCE HIGHWAY (ROCKHAMPTON-ST LAWRENCE)																											
				Auxiliary Drg Nos		Horiz. Grid	MGA94 / Z56			CTL CHGE 8125 - 13656																											
B Chainages Added				CB 11118		04/06/19		Height Origin		AHD DERIVED		Reference Points					Drawn		ENGINEERING CERTIFICATION (RPEQ)					Job No.		279/10F/127886											
A Issued For Construction								Survey Books		MR100750		Preceding RP		Dist. to start of job (km)		From start to end of job		From end to Following RP		Following RP		S.PHILLIPS		ENG. AREA		NAME		SIGNATURE		NO.		DATE		Contract No.		CN-8766	
Revisions/Descriptions				Certification		Date		Microfiled				RP 3		3.81		5.52		3.32		RP 6		Designed		CIVIL		PATRICK ANSON		ORIGINAL SIGNED		07957		23/08/18		Drawing No.		779767 B	
																						M.BANNAH												Series Number		PD-09 of 19	
																																		MRR_Detail (02/14)			
CAD FILES				60528953-0-0-1-51009-PD.dwg																																	

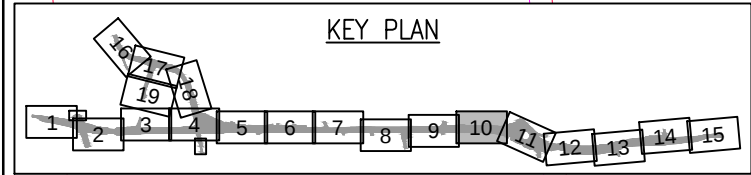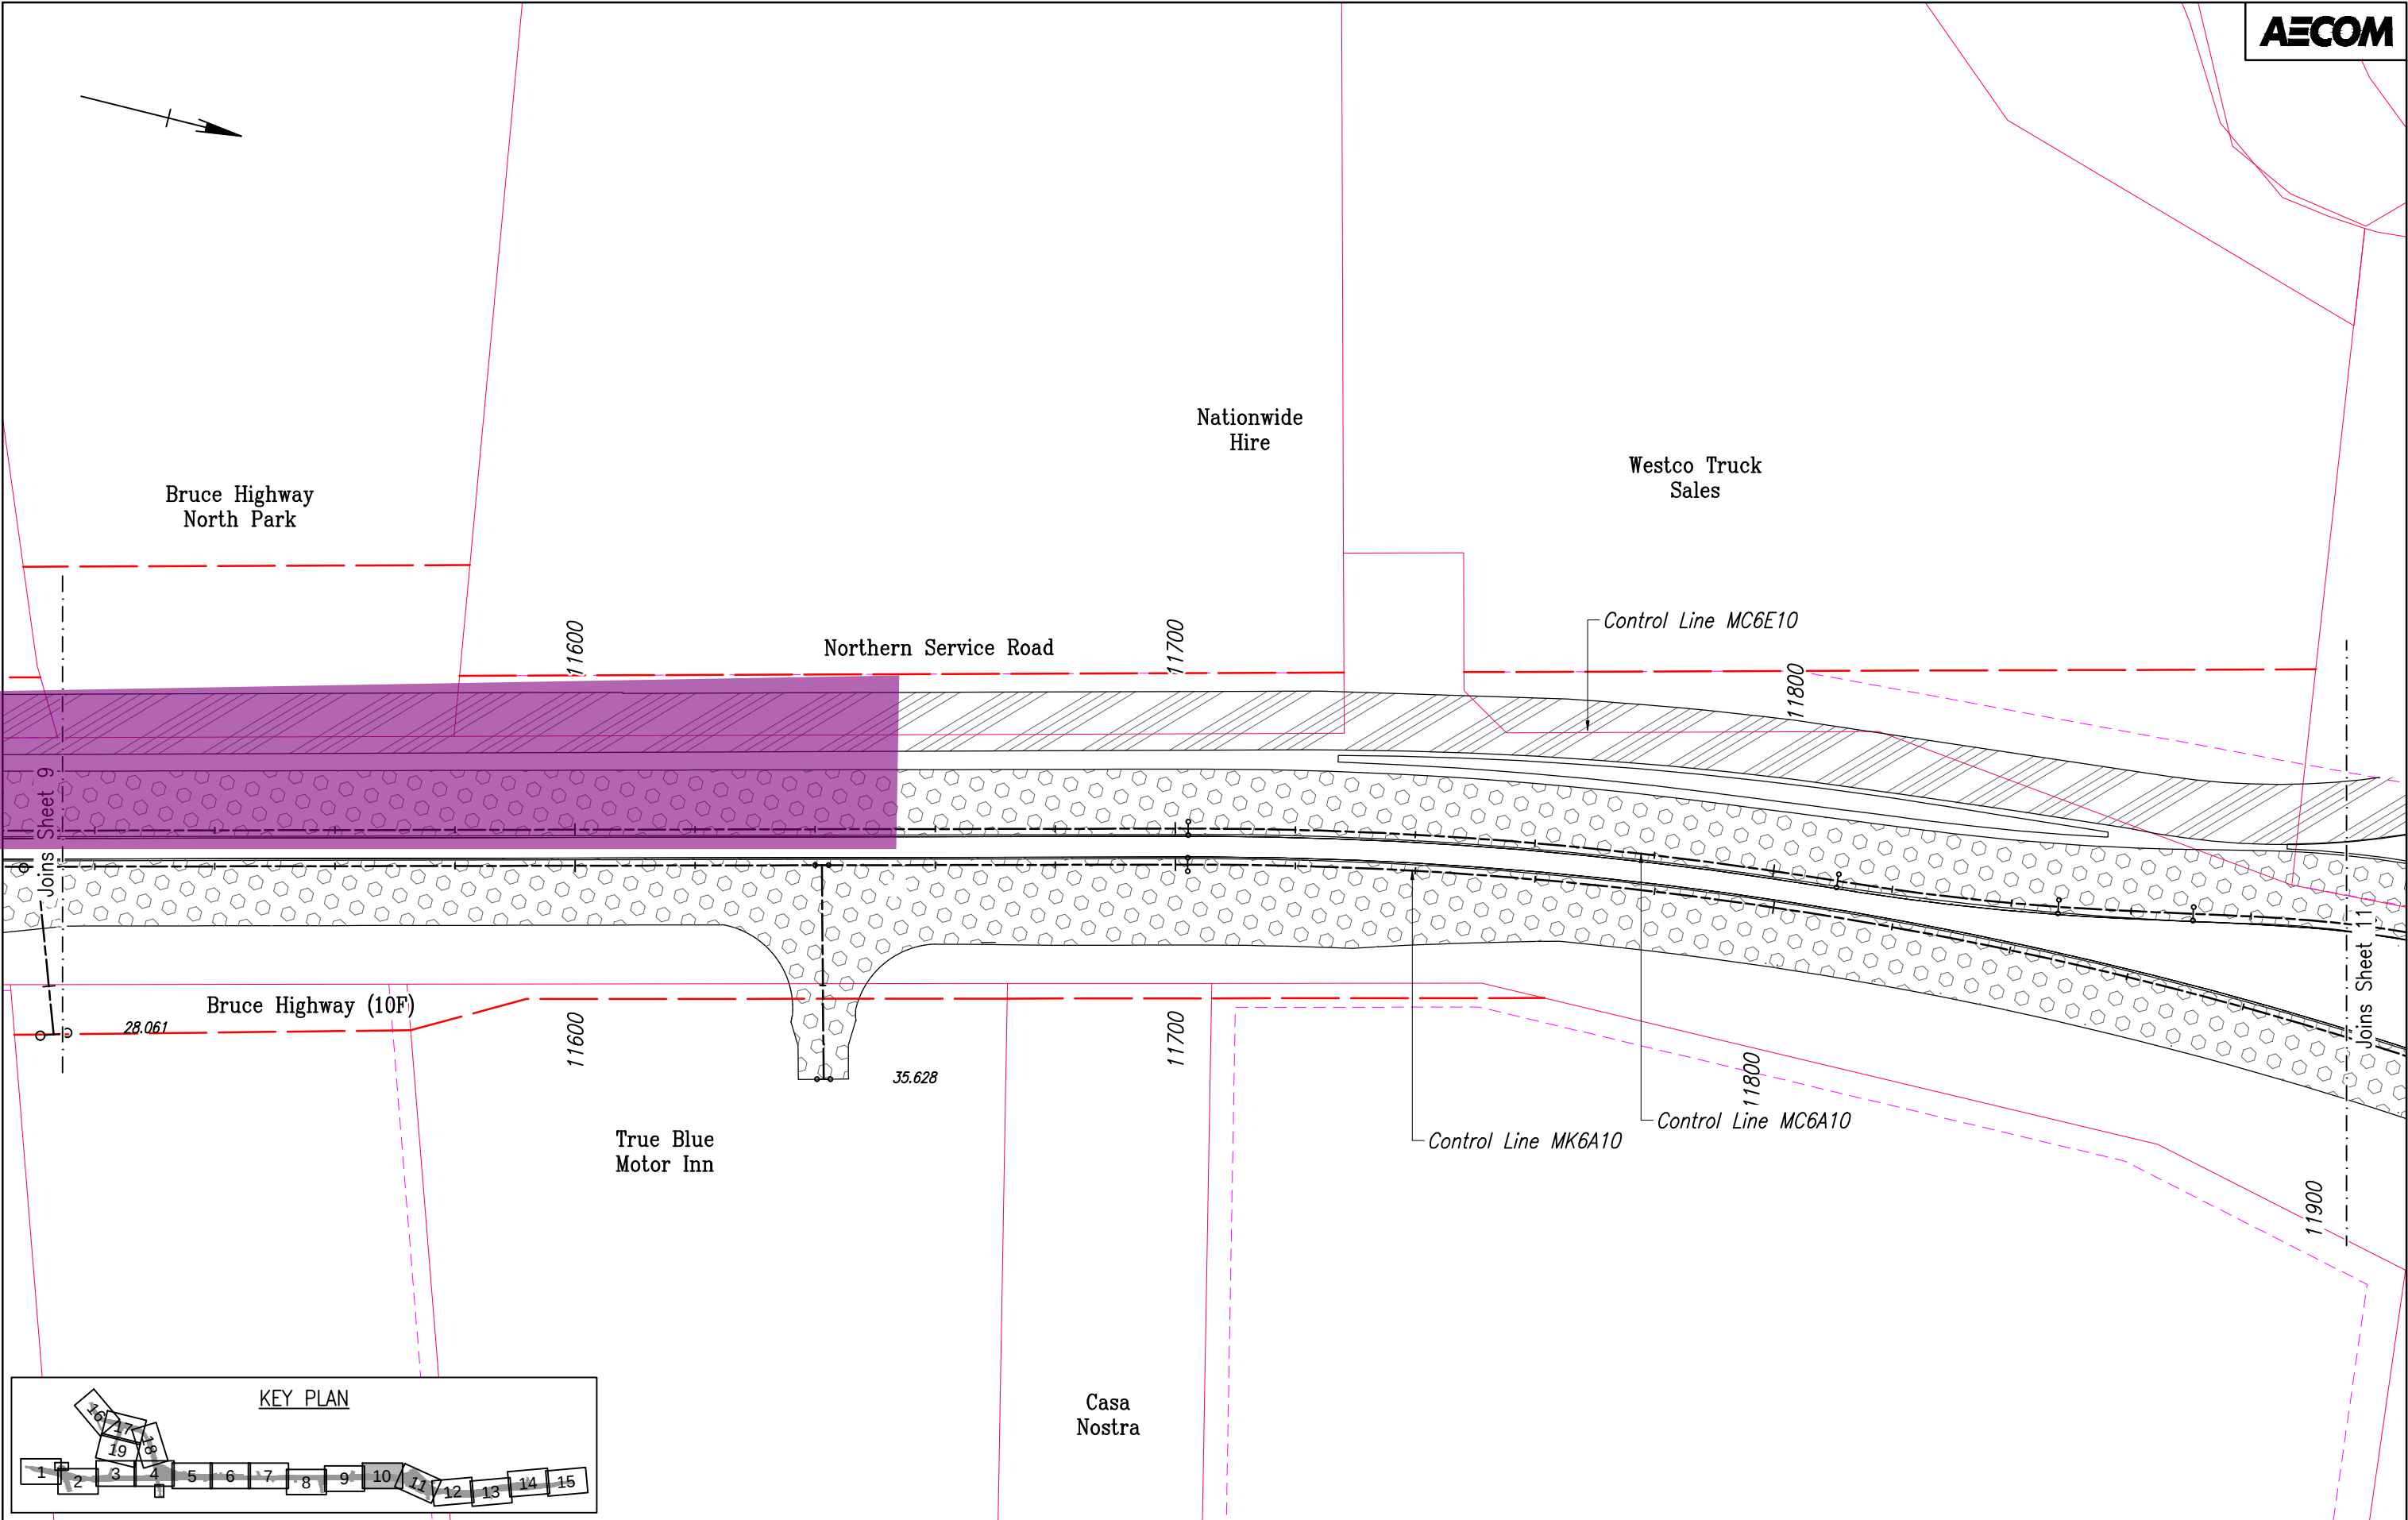

				Associated Job Nos		Survey Data		Scales 0 5 10 15 20m		ROCKHAMPTON REGIONAL COUNCIL					PAVEMENT LAYOUT PLAN SHEET 10 OF 19					 Queensland Government													
						Datum GDA 94				BRUCE HIGHWAY (ROCKHAMPTON-ST LAWRENCE)																							
				Auxiliary Drg Nos		Horiz. Grid MGA94 / Z56				CTL CHGE 8125 - 13656																							
						Height Origin AHD DERIVED				Reference Points																							
A Issued For Construction						Survey Books MR100750		Dimensions shown in metres except where shown otherwise		Preceding RP		Dist. to start of job (km)		From start to end of job		From end to Following RP		Following RP		Drawn S.PHILLIPS		ENGINEERING CERTIFICATION (RPEQ)					Job No. 279/10F/127886						
Revisions/Descriptions				Certification		Date		Microfiled		RP 3		3.81		5.52		3.32		RP 6		Designed M.BANNAH		ENG. AREA CIVIL		NAME PATRICK ANSON		SIGNATURE ORIGINAL SIGNED		NO. 07957		DATE 23/08/18		Contract No. CN-8766	
																														Drawing No. 779768		A	
																														Series Number PD-10 of 19			
CAD FILES 60528953-0-0-1-51010-PD.dwg																														MRR_Detail (02/14)			