





- Q10. Consider the erection of scaffolding for the brick layer, metal fascia and gutter installation and soffit installation.

Draw a scaffold plan for the entire building and draw an elevation showing a minimum of two bays and one corner return. Ensure the plans follow all relevant standards, codes and authority requirements.

Answer



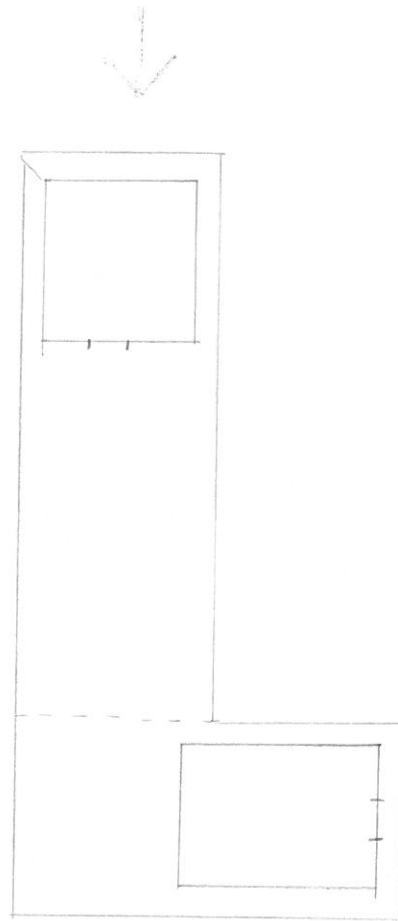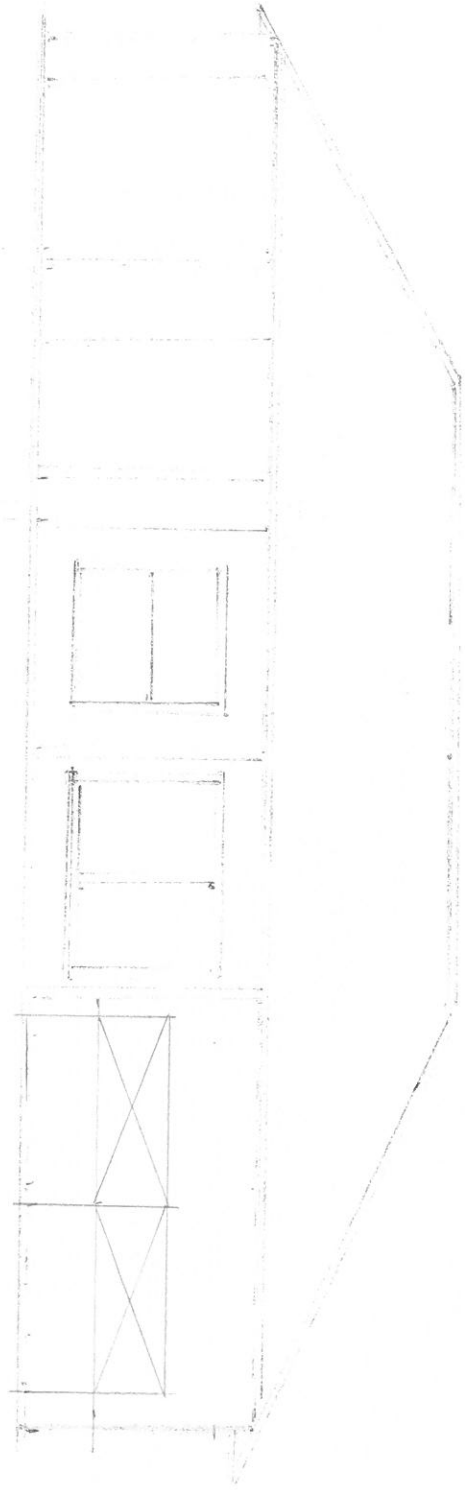

PROPOSED DEVELOPMENT NAME: PDYCCBD
2 KELLY COURT, NA

DATE: 9.12.18

ELEVATIONS
SECTION A-B

SCALE: 1:100

DRAWN: CBD

PROJECT

5001 CBD DESIGN

DWG NO ph: 0431454736

A02 email: cbddesign.com