




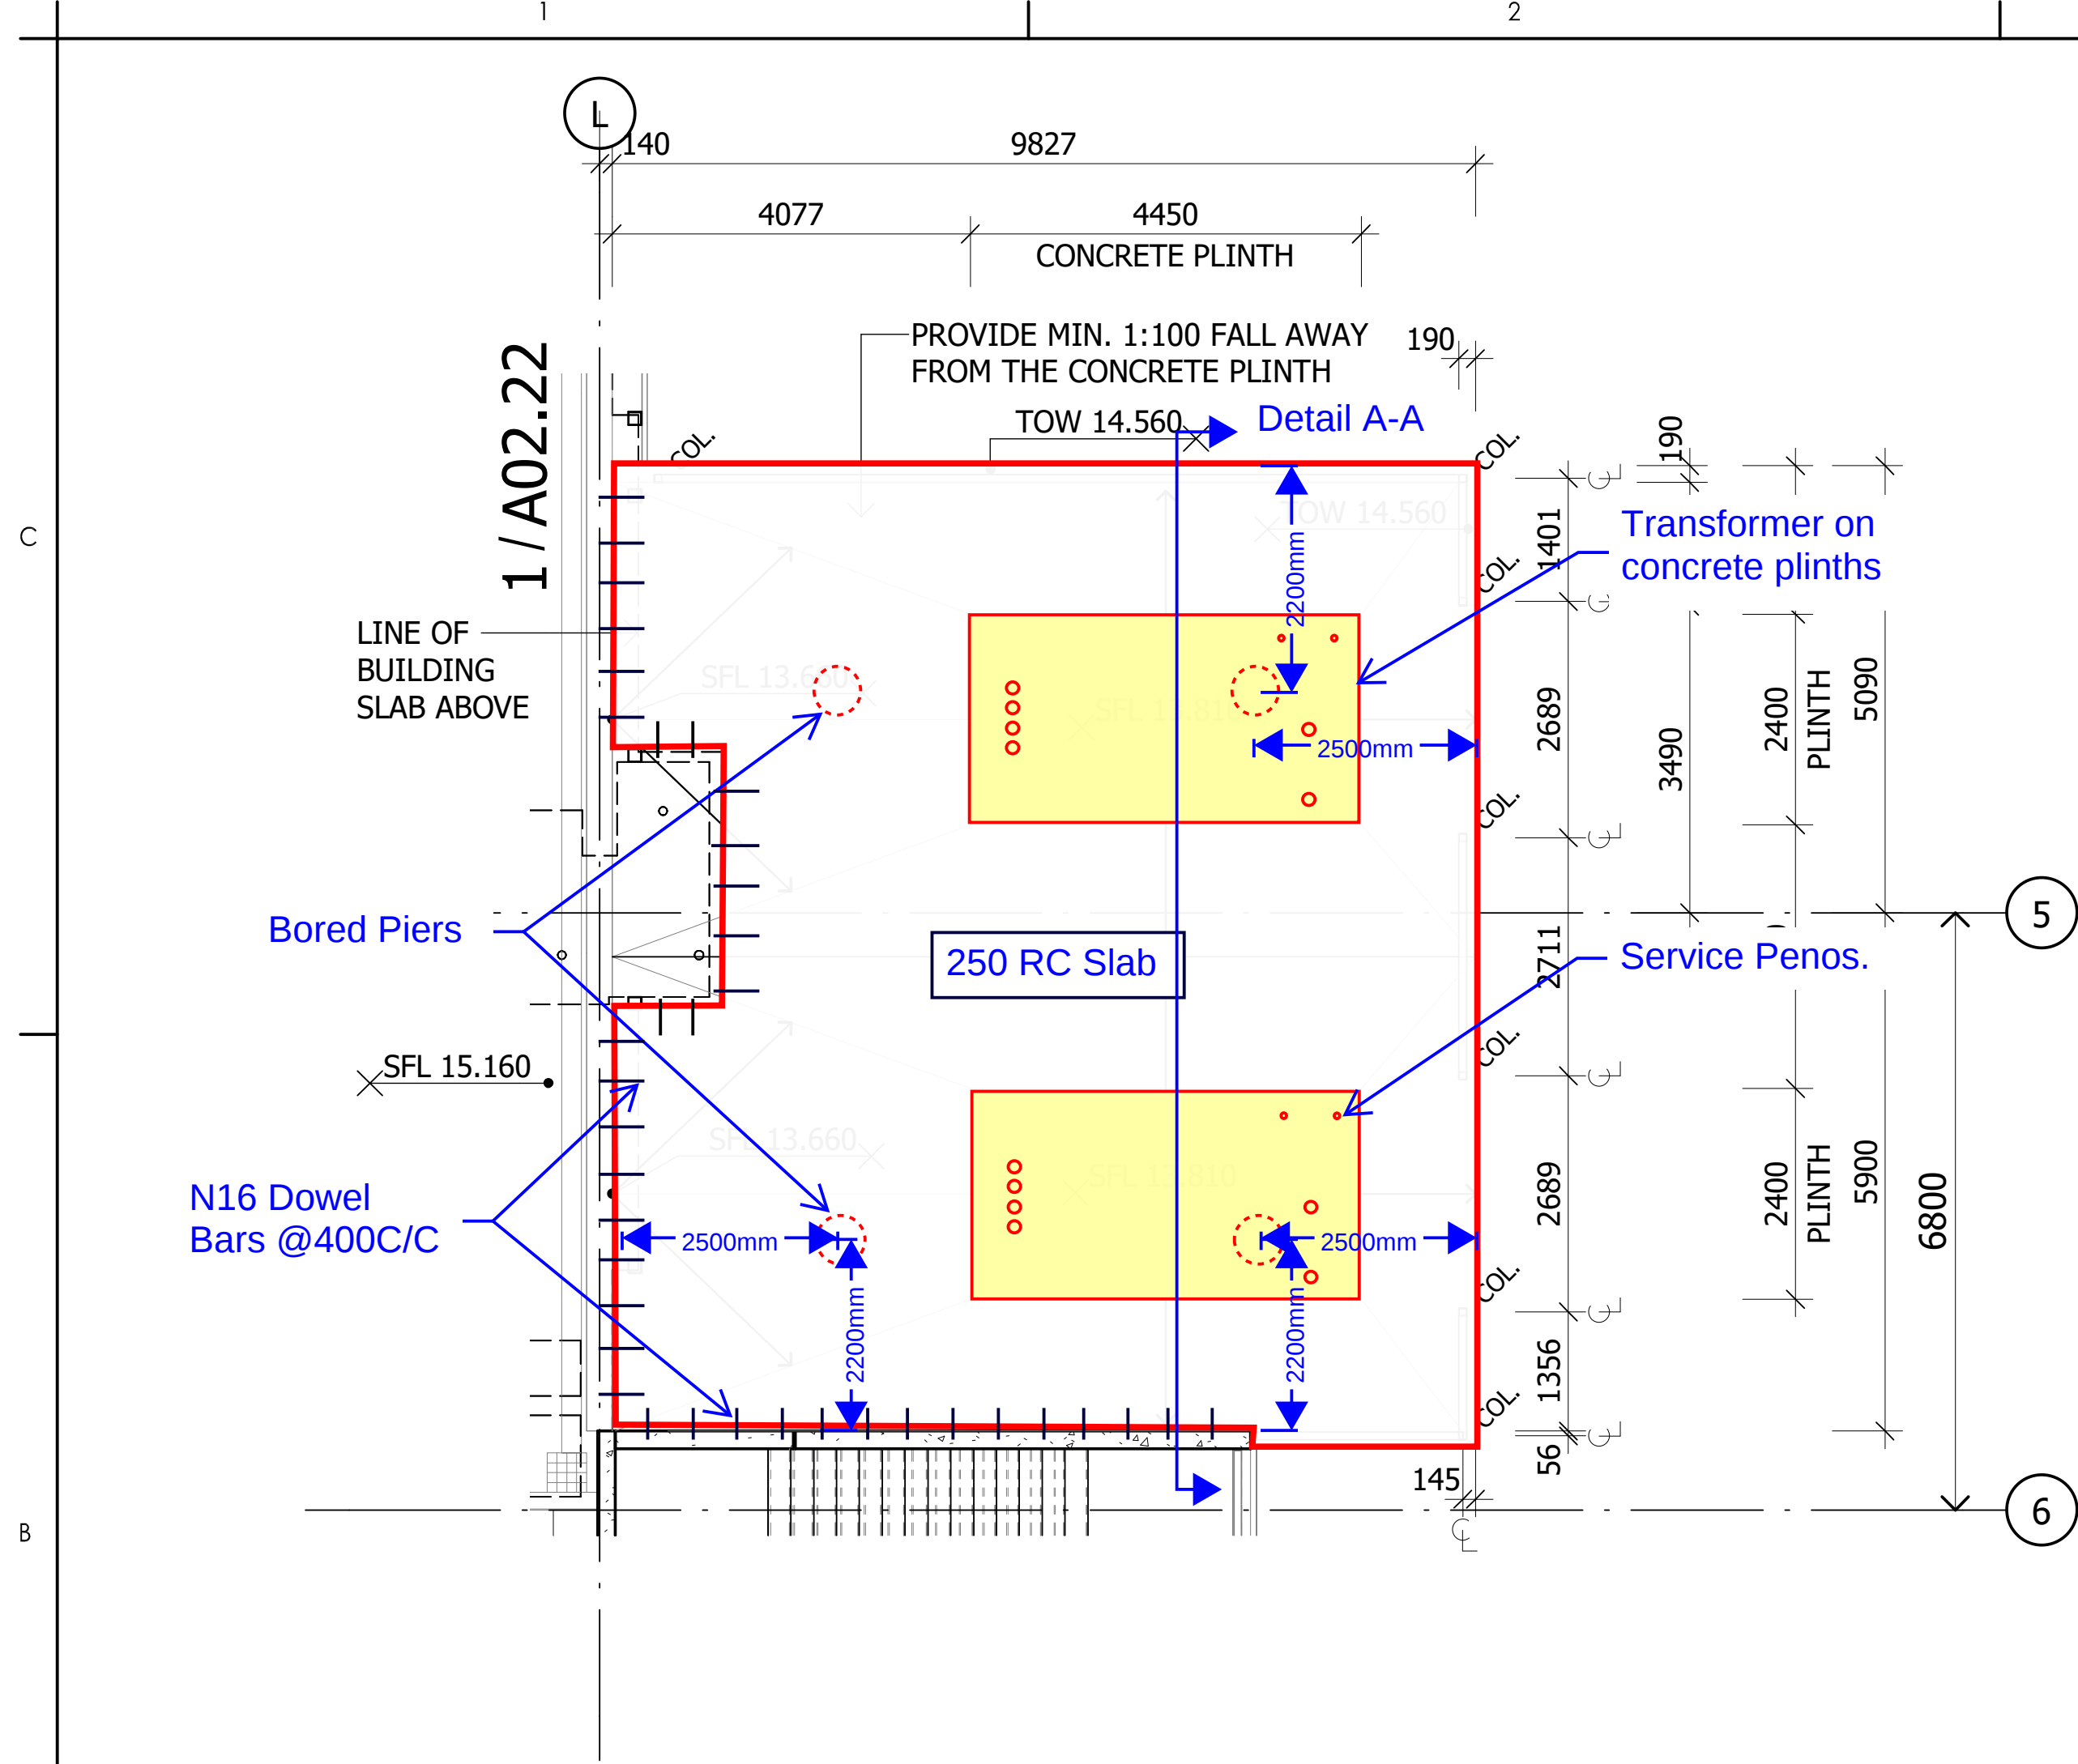



2 B1 STRUCTURAL SETOUT PLAN - NEW PADMOUNT TRANSFORMERS
A02.25 1 : 100

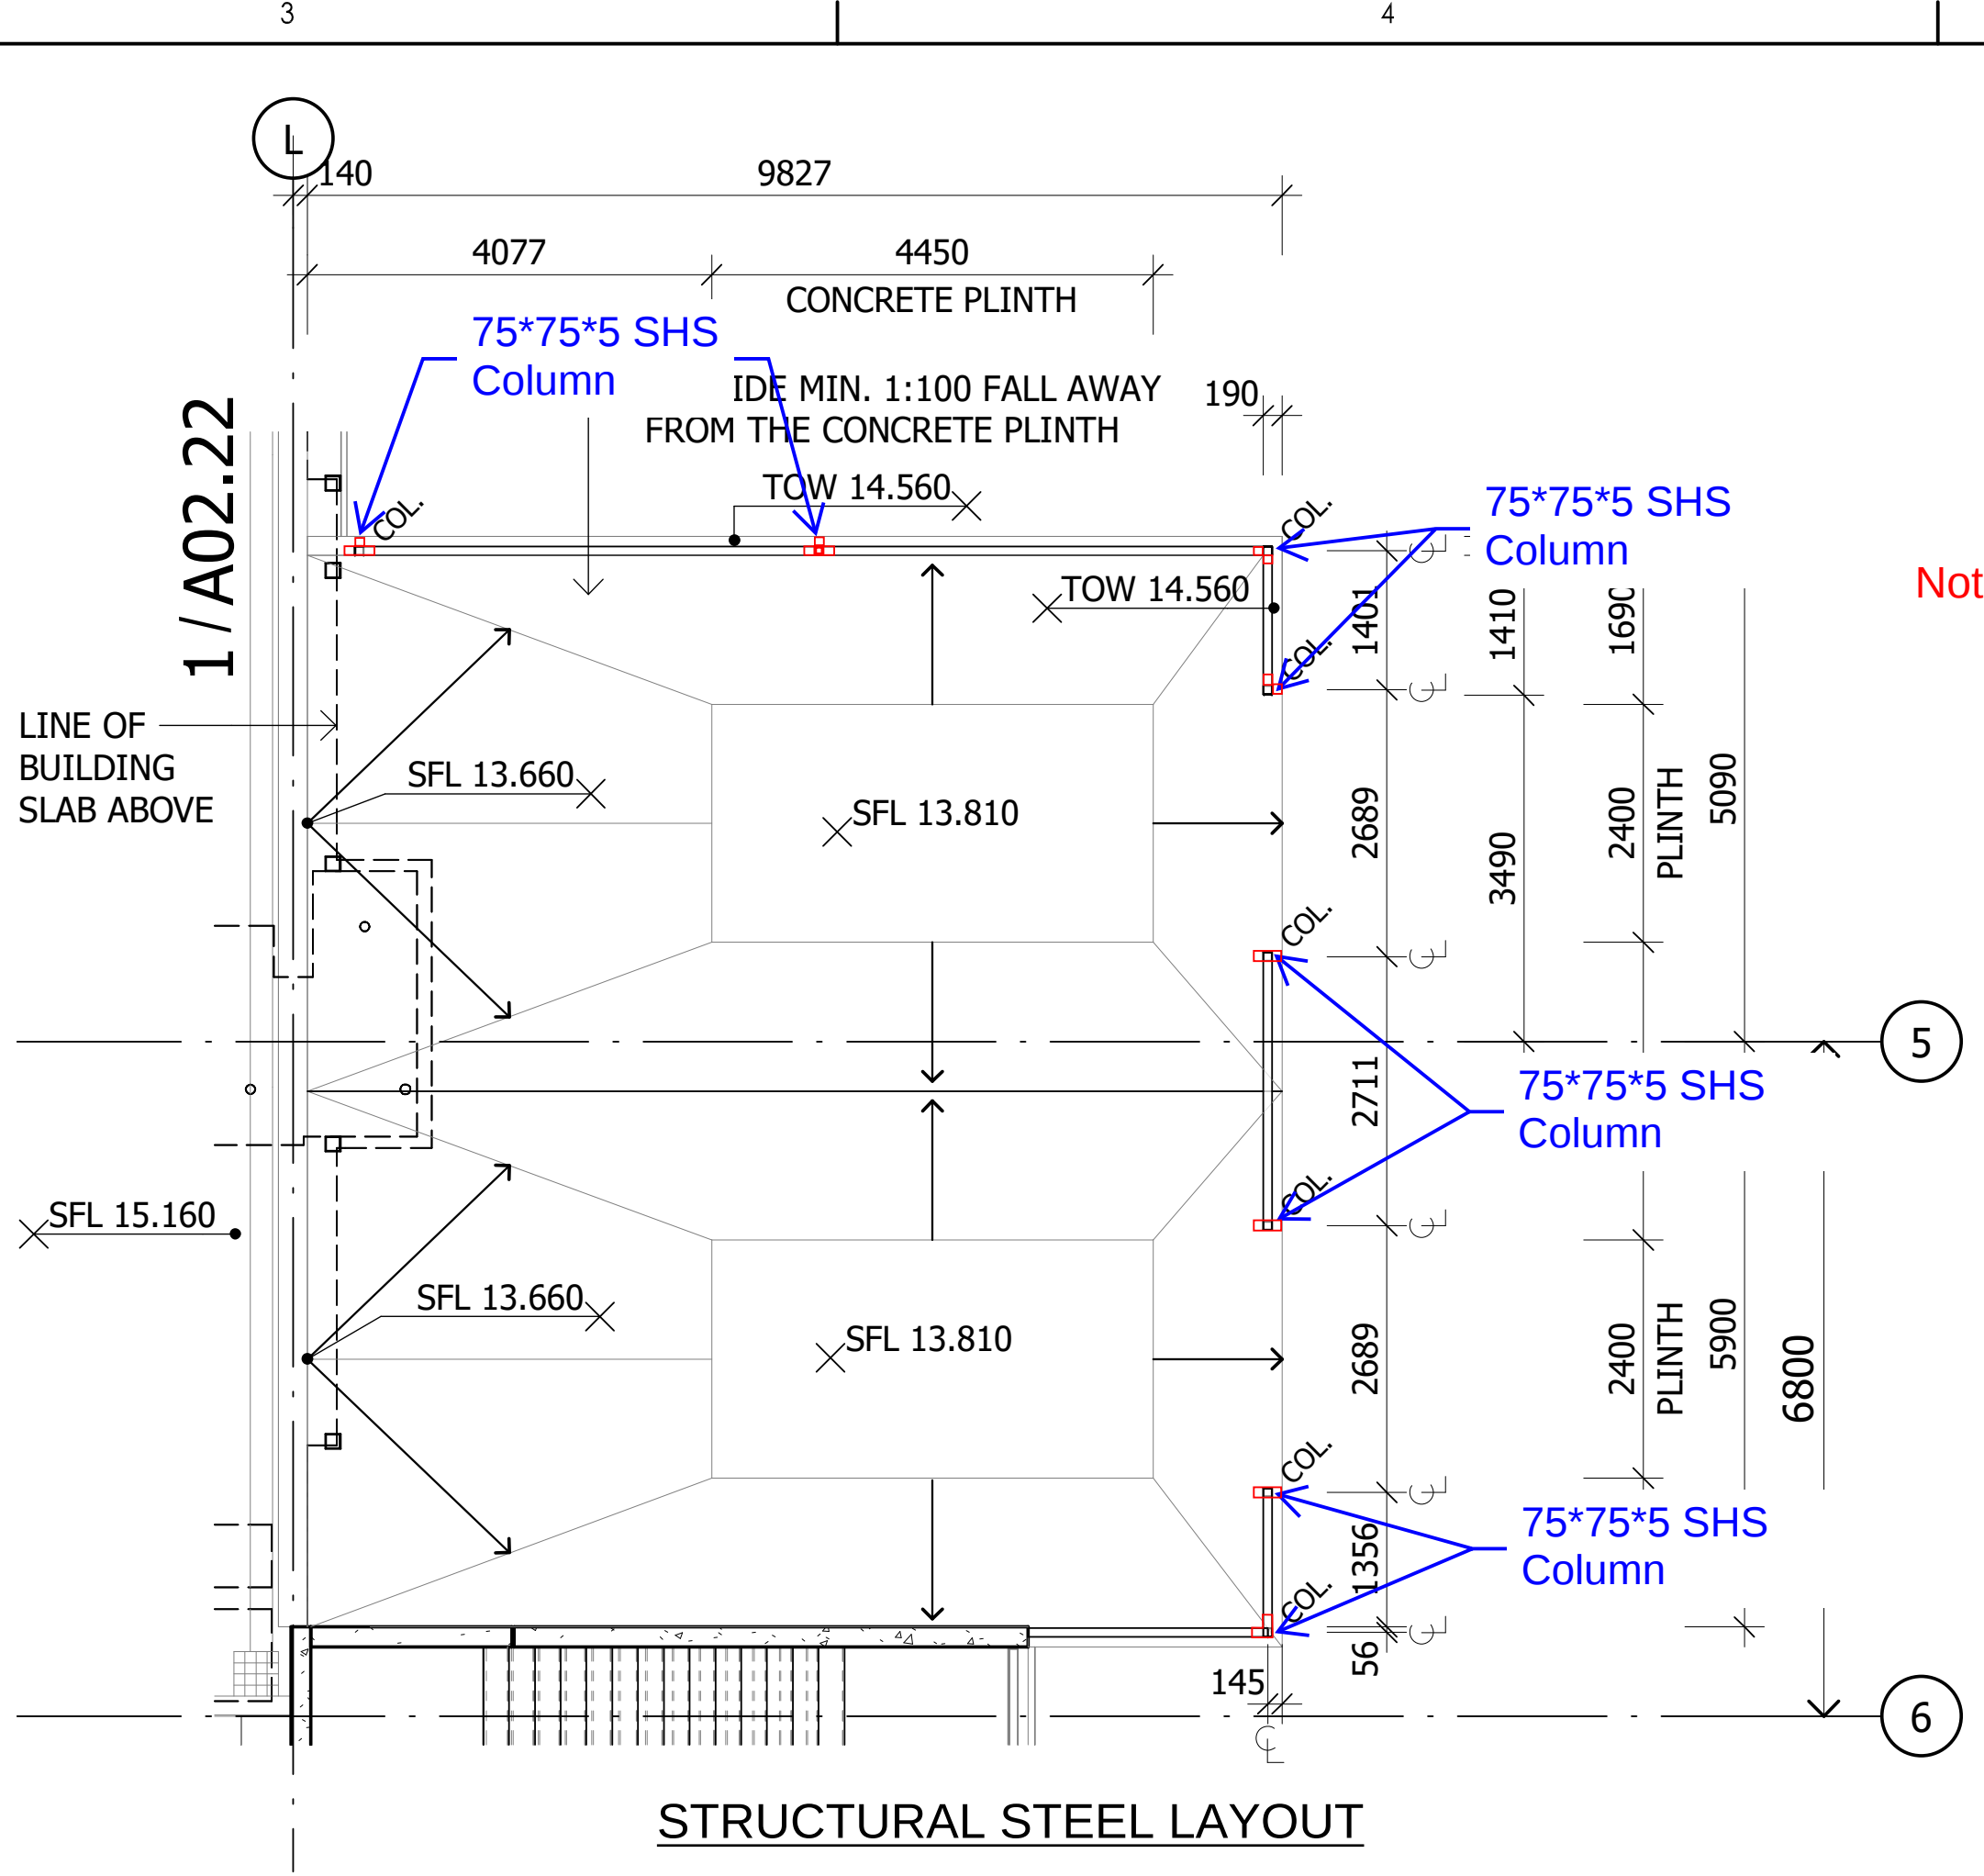

Note: The columns base plates to be rebated in the slab.

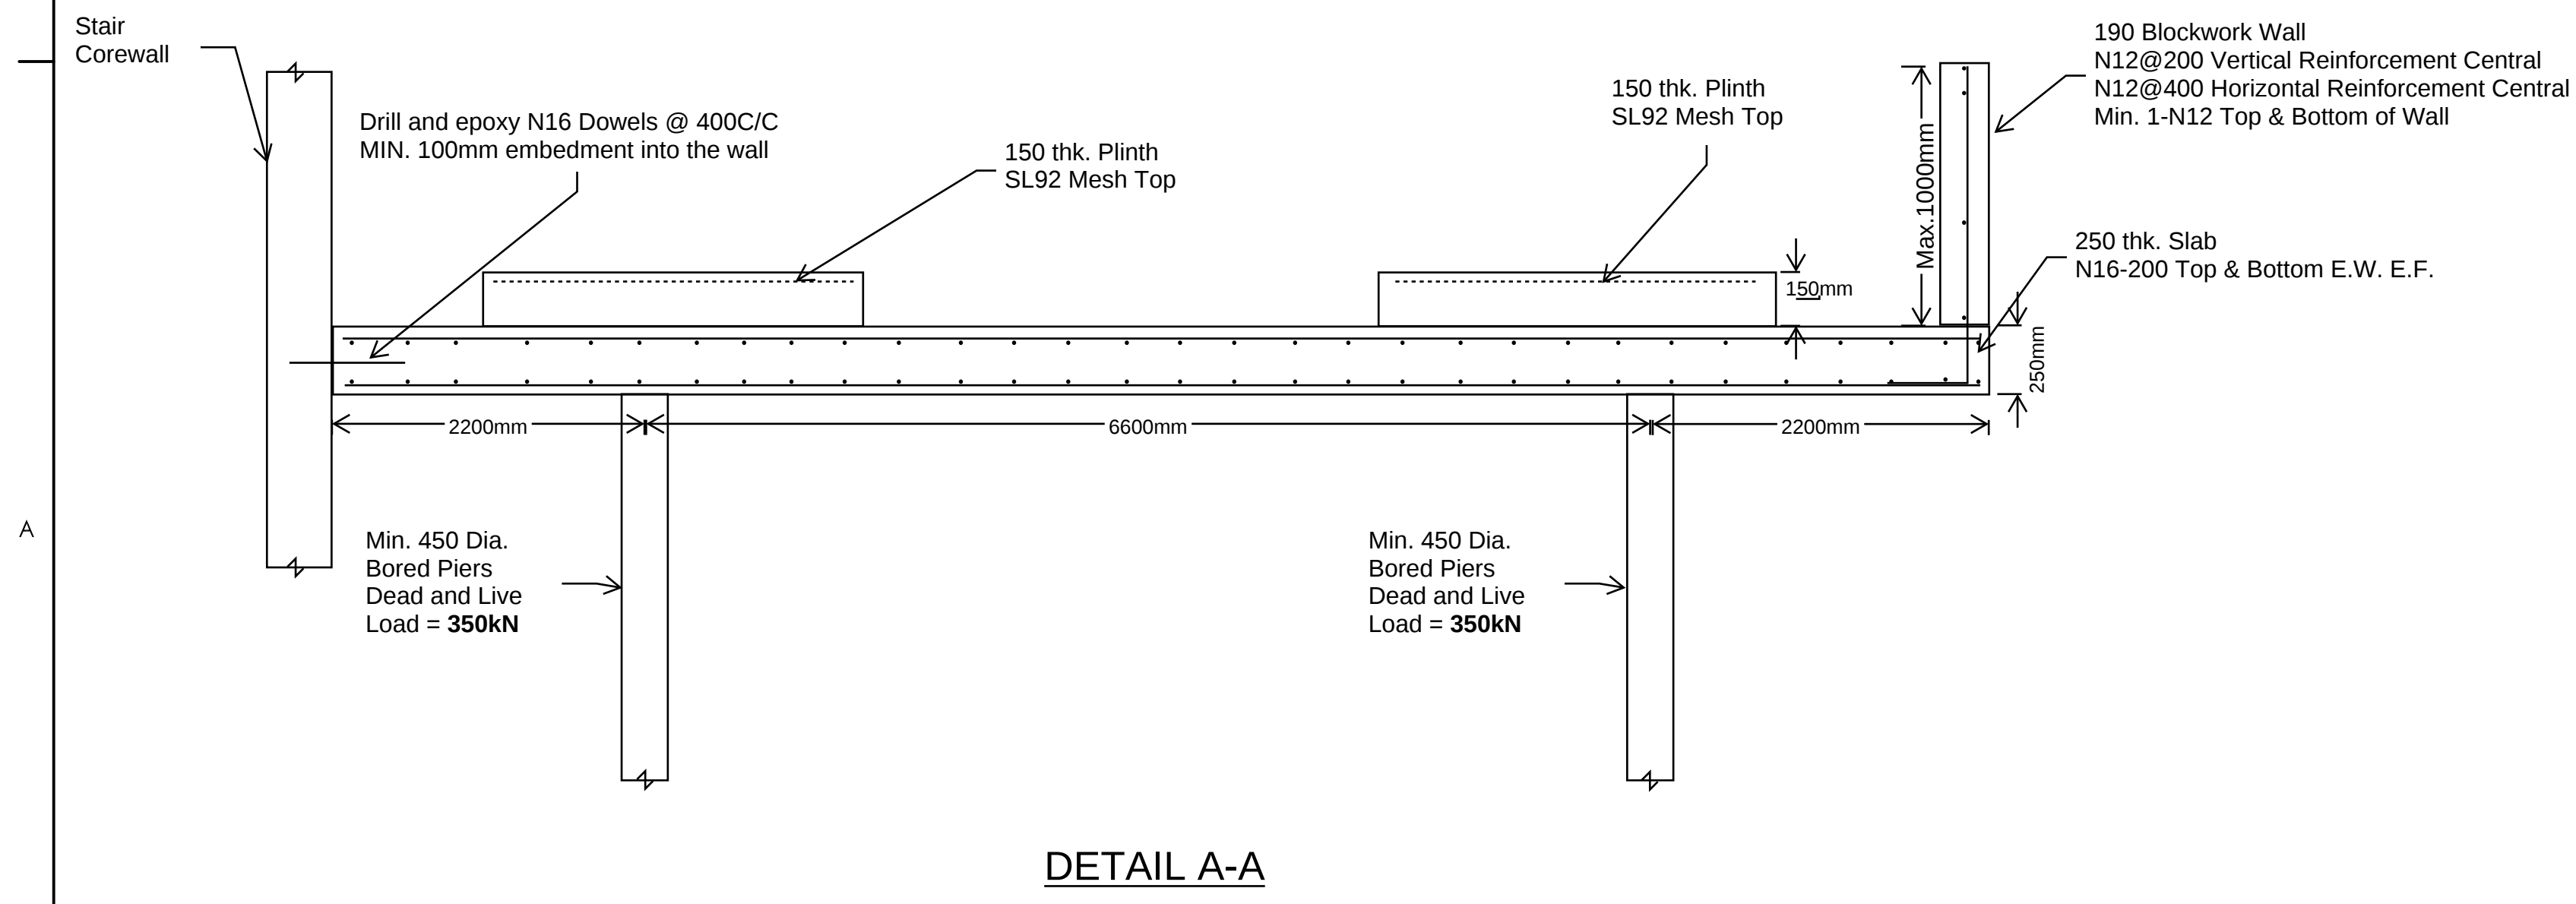

DETAIL A-A

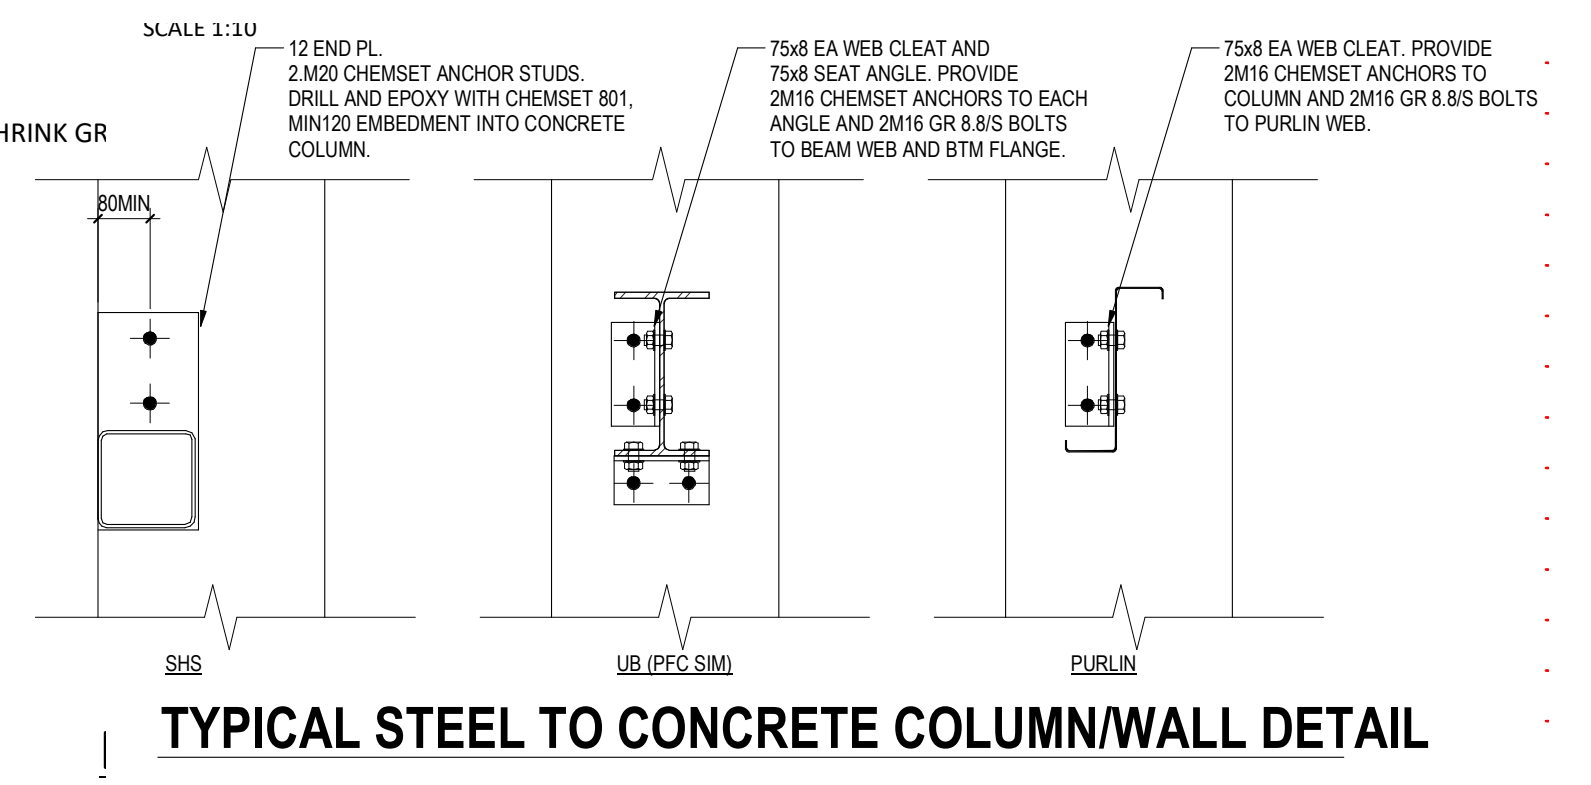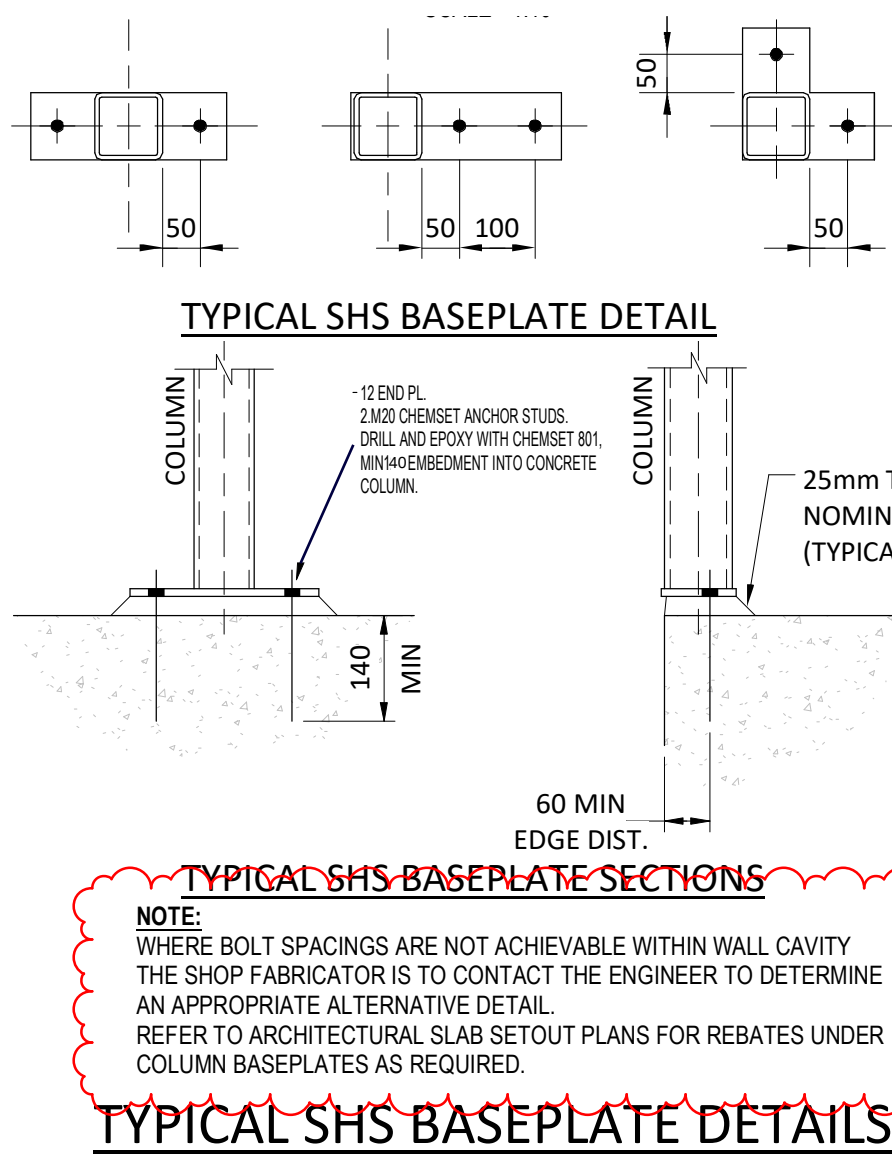

Revision By Appd YYYY.MM.DD		Issue Status This document is suitable only for the purpose noted above. Use of this document for any other purpose is not permitted.	Notes	Stantec Client/Project Logo Gold Coast Health always care Copyright Reserved The Contractor shall verify and be responsible for all dimensions. DO NOT scale the drawing - any errors or omissions shall be reported to Stantec without delay. The Copyright to all designs and drawings are the property of Stantec. Reproduction or use for any purpose other than that authorized by Stantec is forbidden.	Client/Project	Client/Project	Title Project No. Scale Revision Drawing No.
---	--	---	--------------	---	-----------------------	-----------------------	---