



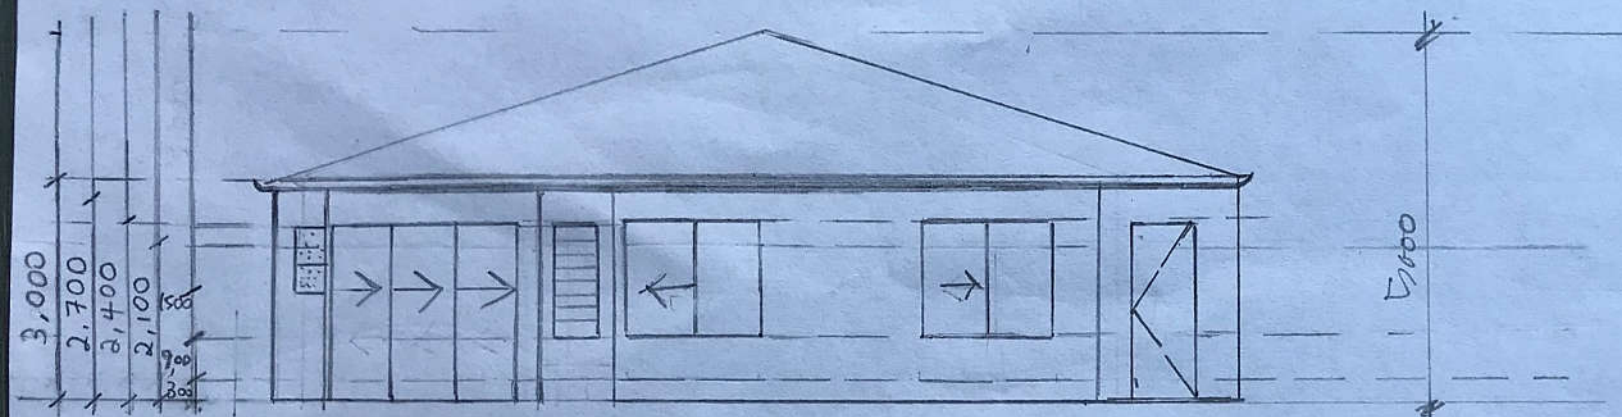


③ ELEVATION NORTH

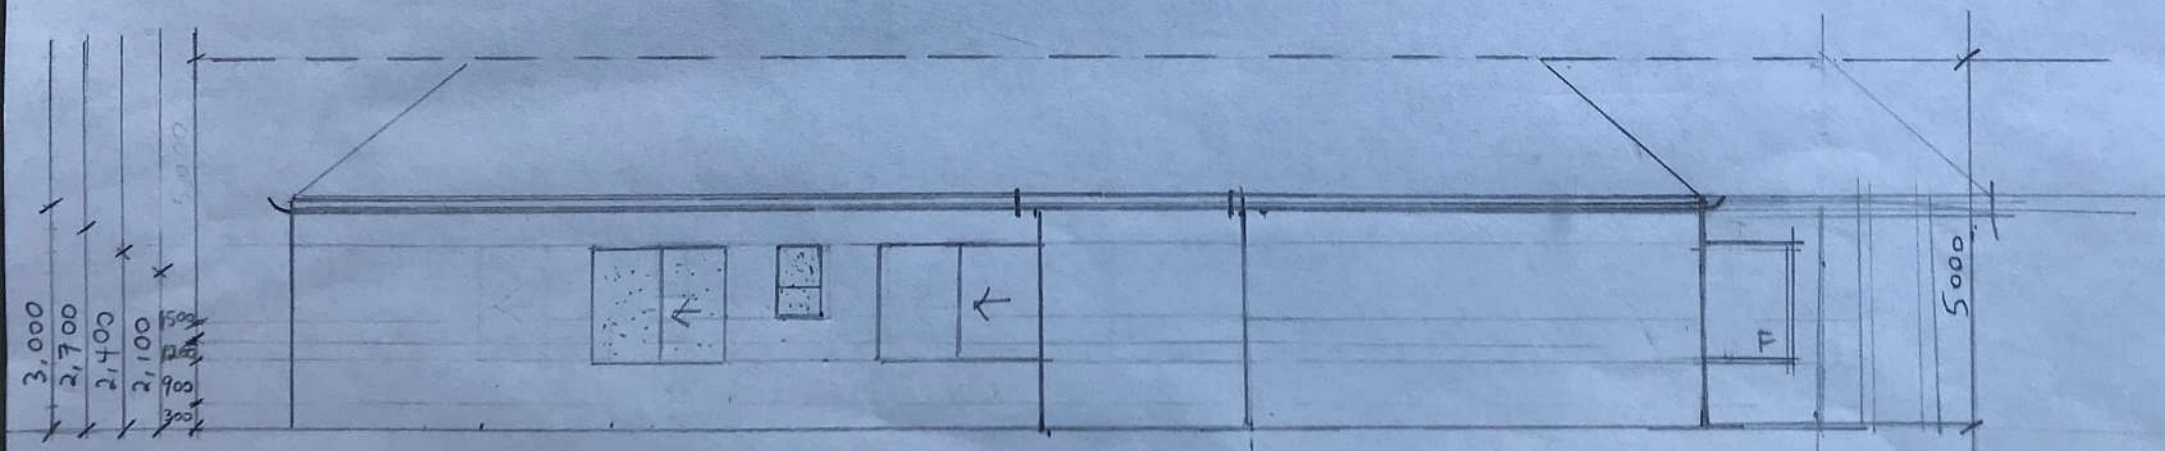


④ ELEVATION WEST

AMENDMENTS	ISSUE	DATE	AMENDMENT	REV'D	APP'D	EKC design 45/2 Beach St Mooloolaba QLD 4557 P. 0408641635 E: admin@ekcdesign.com QBCC Lic No. 1124531	PROJECT: Residence SITE 6 Mimba Place ADDRESS: Wurtulla QLD 457 BUILDER: RCQ Construction	SCALE: 1:100	
	P1	01.02.18	Preliminary Issue	-	E.C			STATUS: For Construction	
	BA	13.03.18	Building Approval	-	E.C			DRAWN: EC DATE: 20.05.18	
	P2	17.03.18	Final Coordination Issue	-	E.C			PROJECT NO. 2018/4014A	
	C1	20.05.18	For Construction	-	E.C			DRAWING NO. 8	REVISION: C1

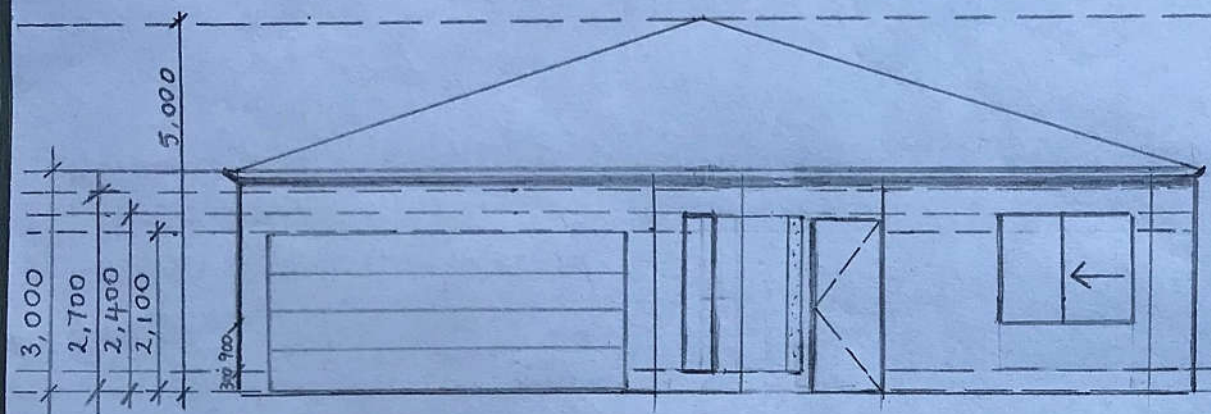

① ELEVATION SOUTH

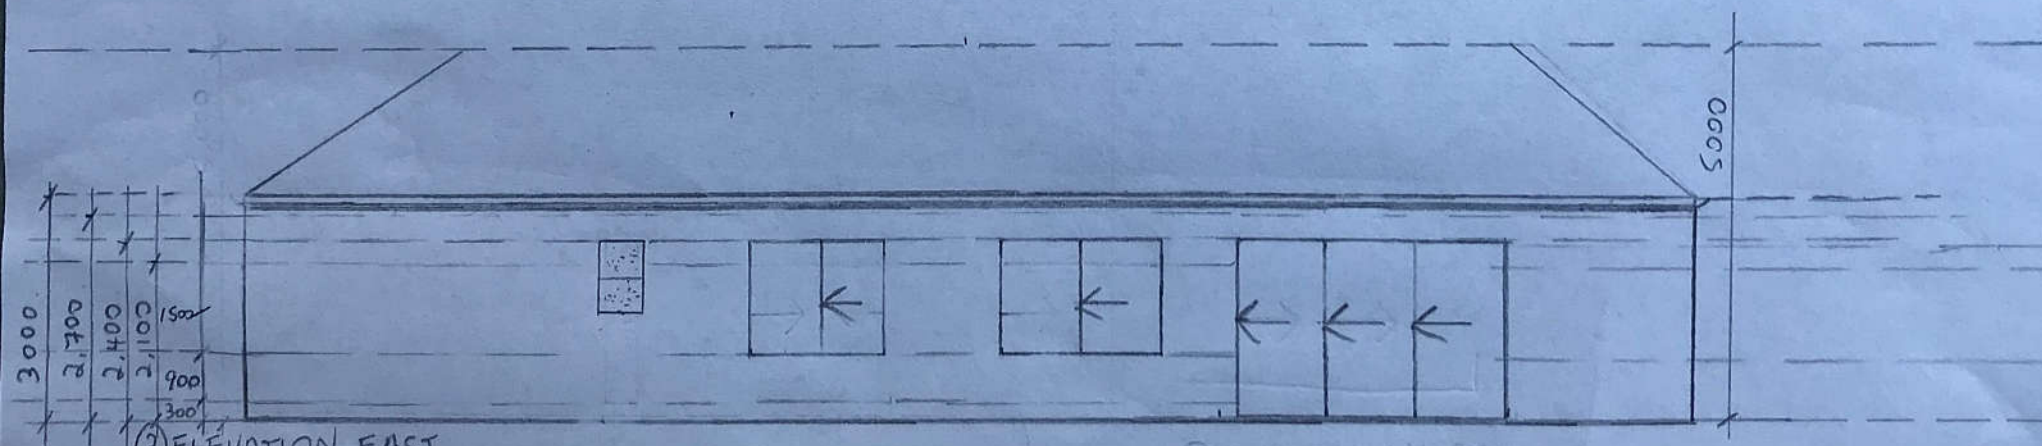

③ ELEVATION EAST

AMENDMENTS	ISSUE	DATE	AMENDMENT	REV'D	APP'D	EKC design		PROJECT: Residence		SCALE: 1:100	
	P1	01.02.18	Preliminary Issue	-	E.C	45/2 Beach St. Mooloolaba QLD. 4557 P: 0408641635 E: admin@ekcdesign.com QBCC Lic. No. 1124531		SITE 6 Mimba Place		STATUS: For Construction	
	BA	13.03.18	Building Approval	-	E.C			ADDRESS: Wurtulla QLD 4575		DRAWN: EC DATE: 20.05.18	
	P2	17.03.18	Final Coordination Issue	-	E.C			BUILDER: RCP Construction		PROJECT NO. 2018/4014A	
	C1	20.05.18	For Construction.		E.C					DRAWING NO. 7	
										REVISION: C1	