


CON 1 - 125 thick.
2.19m x 10m = 21.9m.
23.2 x 1.8 = 41.76m.
2.192 x 1.8 = 3.94m x
21.9
41.76
3.94
67.60
0.125
8.45m³

188.32
+ 1.12
189.44m²
x .15
28.416m³

CON 2 - 150 thick.
21.4m x 8.8m = 188.32m³
.4 x .2 x 14 = 1.12m

4200 x 5 = 21,000 / 200 + 200 = 400 total = 21,400

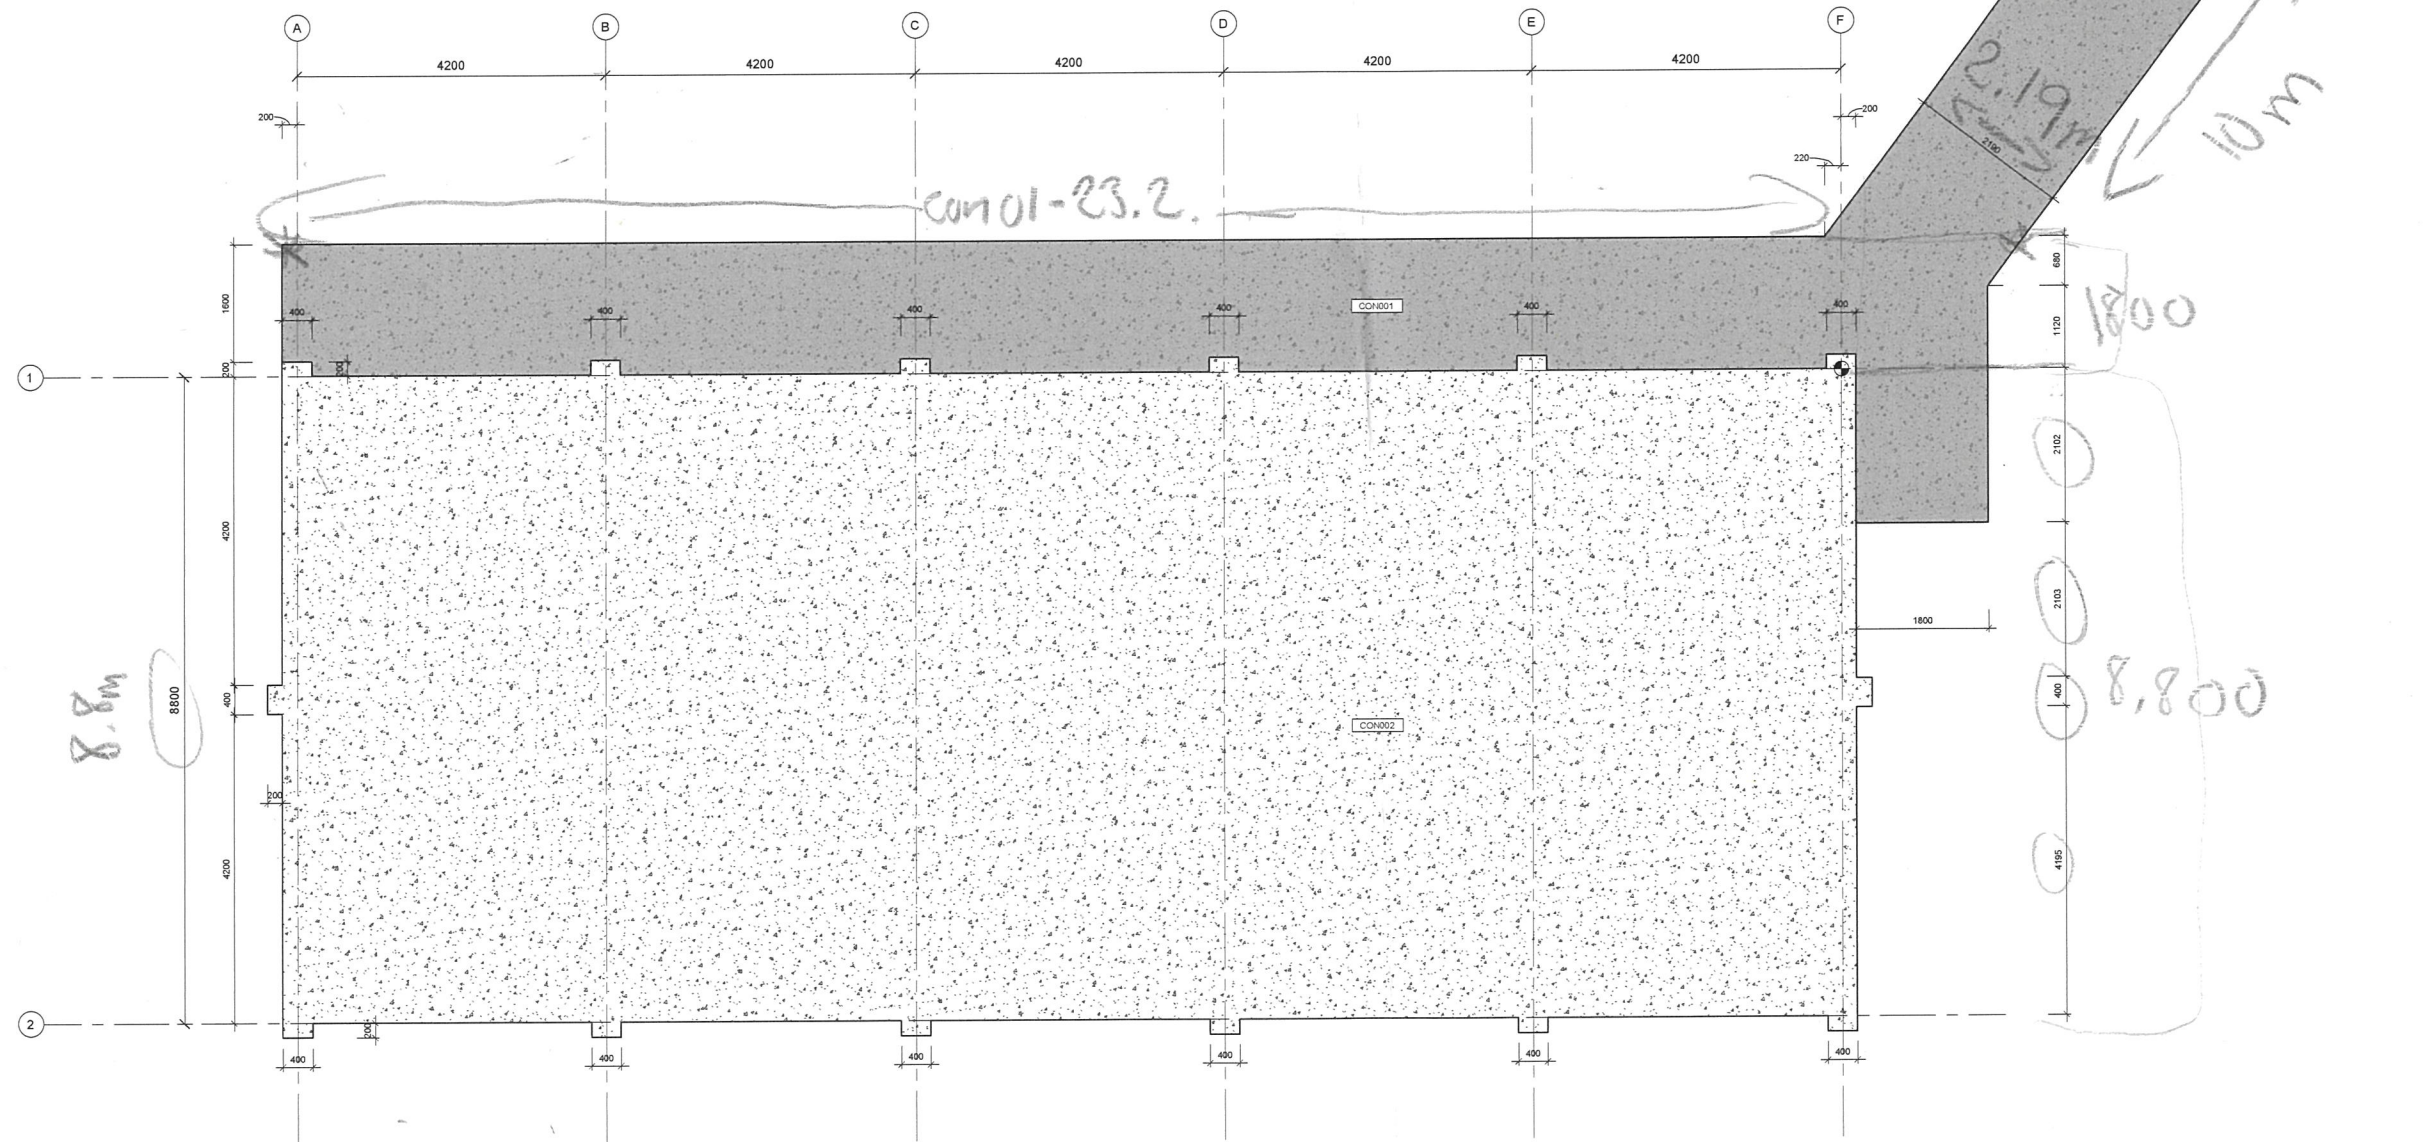

- General Notes
- CONTRACTOR MUST VERIFY ALL DIMENSIONS ON SITE BEFORE COMMENCING ANY WORK ON SITE OR PRODUCING SHOP DRAWINGS WHICH MUST BE SUBMITTED FOR REVIEW BEFORE MANUFACTURING.
 - ASSEMBLE ALL BLOCKWORK WALLS IN ACCORDANCE WITH WALL STIFFENING AND SUPPORT DETAILS ON STRUCTURAL ENGINEER'S DRAWINGS.
 - NO CEILING REQUIRED. REFLECTIVE UNDERSIDE OF THE ISOLATION IS SUFFICIENT FOR THE PURPOSE OF THE BUILDING.
 - FLOOR TO BE BROOM FINISH TO ACHIEVE FLOOR SAFETY REQUIREMENTS REQUIRED BY NCC/BCA (SLIP RATING X OR R10).
 - EXTERNAL EAVES SCOFFIT TO BE PAINTED CFC. EXTERNAL WEATHERPROOF PAINT WHITE IN COLOUR TO CLIENTS APPROVAL.

LEGEND	
CWT001	MATERIAL / ITEM - REFER LEGEND
FINT001	SELECTED FINISH - REFER SCHEDULES
MATERIAL / ITEM SCHEDULE	
TAG	DESCRIPTION
CON001	CONCRETE SLAB ON GROUND, BROOM FINISH TO BE DUST SEALED, COLOUR TO MATCH ADJOINING PATHWAY, TO CIVIL ENG. SPEC, BROOMED FINISH IN DIRECTION OF DRAINAGE.
CON002	CONCRETE SLAB ON GROUND, BROOM FINISH TO BE DUST SEALED, AS PER STRUCTURAL ENG. SPEC.

01 SLAB & COLUMN BASE PLAN
A400 1:50

POST DATE LINE: 27/03/2024 8:06:43 AM

AMENDMENTS			
REV	DATE	REVISION/DETAILS	APPROVED
1	27/03/2024	ISSUED FOR CONSTRUCTION	CH

NOTES:
THESE DRAWINGS PRESENT THE DESIGN INTENT. THE CONTRACTOR IS RESPONSIBLE FOR DETAILED SITE COORDINATION, SUBMISSION OF TECHNICAL DATA AND PRODUCING FABRICATION/INSTALLATION SHOP DRAWINGS FOR SUBMISSION TO THE PDS CONTRACTOR FOR REVIEW. WHEN SHOP DRAWINGS ACHIEVE NON-REJECTION THE CONTRACTOR MAY COMMENCE FABRICATION AND INSTALLATION.

TO BE PRINTED IN COLOUR

CLIENT

Australian Government
Department of Defence

PROJECT MANAGER

AUGILITY
AUSTRALIA'S RESOURCE FORCE

PROJECT MANAGER AND LEAD CONSULTANT

LUCID CONSULTING AUSTRALIA
Level 9 / 215 Adelaide Street
Brisbane QLD 4000
Phone: (07) 3922 1644
Email: brisbane@lucidconsulting.com.au

ARCHITECT

Hames Sharley
www.hamessharley.com.au

0 0.5 1 1.5 2 2.5m
SCALE 1:50 AT A1
SCALE 1:100 AT A3
DO NOT SCALE DRAWINGS. ALL DIMENSIONS ARE TO BE VERIFIED ON SITE

DEFENCE PROJECT
EST09310 LAVARACK 1MP DP1 CAGES INSTALLATION
DEFENCE BASE/LOCATION
LAVARACK BARRACKS, TOWNSVILLE, QLD 4813
CONSTRUCTION

TITLE
ARCHITECTURAL SERVICES
SLAB & COLUMN BASE PLAN
DEFENCE EMP No: EST09310
SITE No: 0229
ASSET No: TBA
CONC KEY: LCE
CONT. REF: 24059
DRAWING NUMBER: PDS-09310-DRG-A210
REVISION: 1
PROJECT CODE PROJECT ID DOC TYPE DESC SHEET No.

ALL GRAPHIC CONTENT PROVIDED BY THIRD PARTIES FOR THE PURPOSES OF ILLUSTRATING THE EXISTING CONDITION MAY BE INCOMPLETE. THE CONTRACTOR IS RESPONSIBLE FOR CHECKING THE AS-BUILT CONDITION IN ALL INSTANCES PRIOR TO THE COMMENCEMENT OF WORKS.