




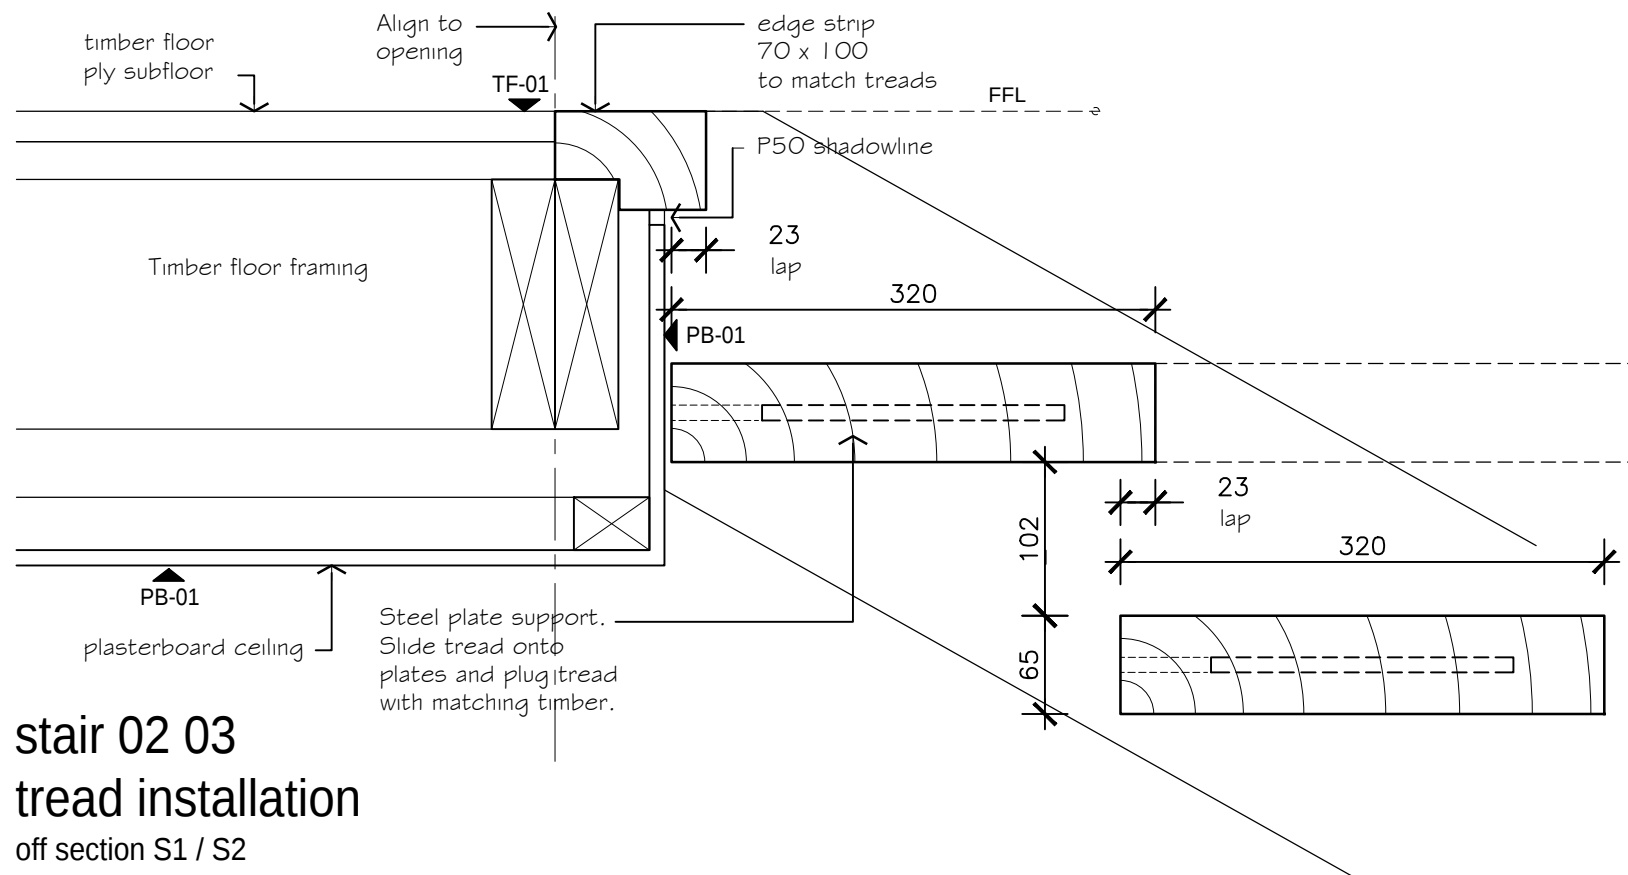


stair 02 03
tread installation
off section S1 / S2

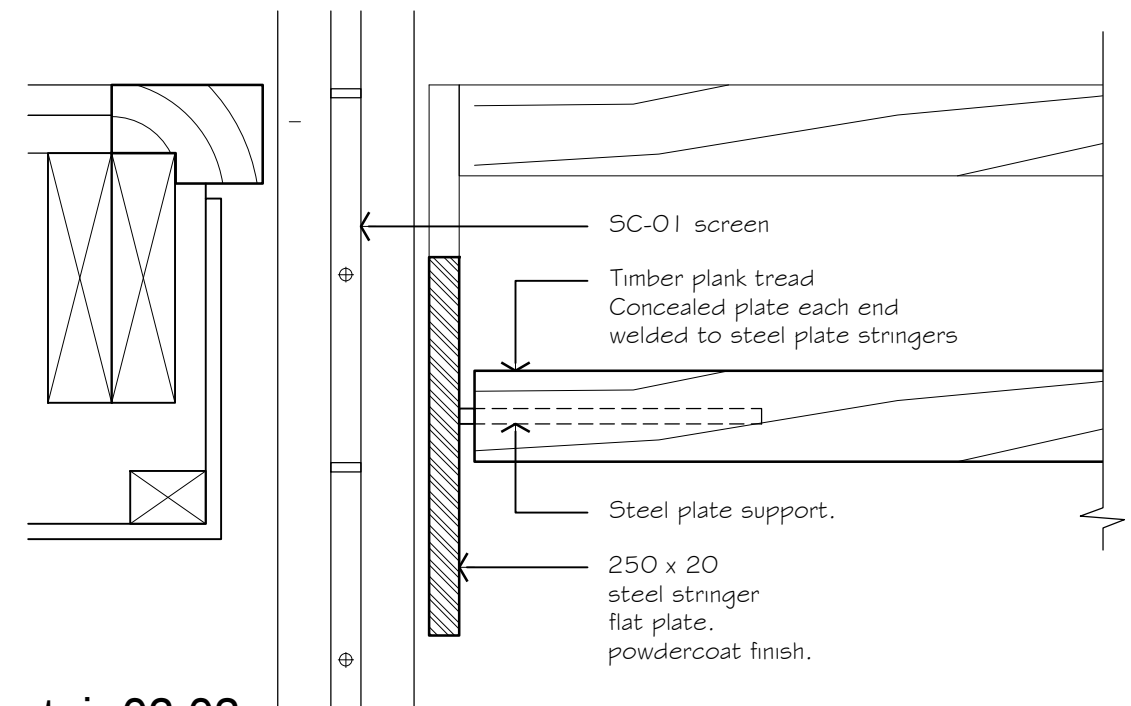

stair 02 03
tread elevation

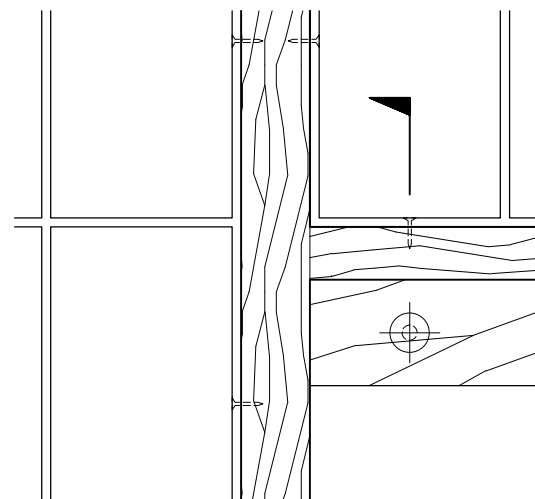

SC-01
wall plate elevation
off section S1

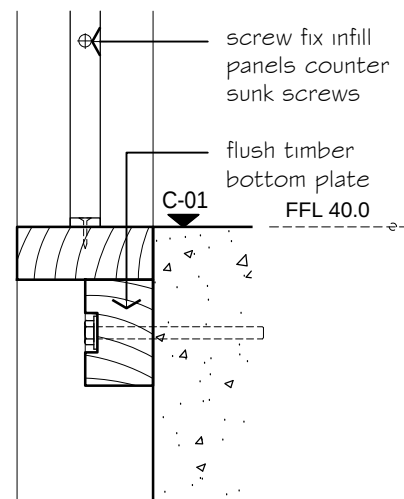

wall plate
section

0 50 100 150 250mm
Scale 1 : 5 @ A3



TIM DITCHFIELD ARCHITECTS


po box 603 noosa heads qld 4567
ph 07 5455 4808
email studio@tdarc.com.au
abn 85 114 469 395
reg no 002195

This drawing is subject to copyright and cannot
be reproduced in any medium without the written
permission of Tim Ditchfield Architects

project
new house
42 Pelican Street, Peregrin Beach

client
M. Sullivan & A. Kada

issue	date	details
A	29/08/22	For construction

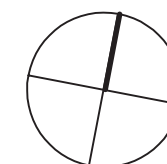

drawing
working drawings
stair 01 02 03 details

proj no.
1924

dwg no.
WD 6.07 A