



(07) 5455 5555
0438 555 555
ep@epdesigns.com.au

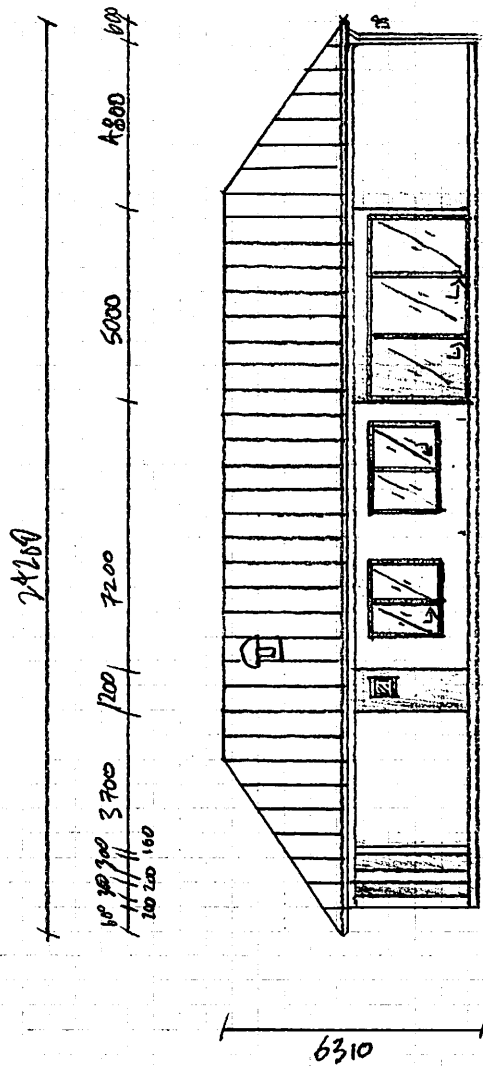

Build	Lot 23 Fake Street, Brisbane	Project	Crest	EP DEEESIGNS		
Drawing	East Elevation	For	A & K Fake-ton	PH	(07) 5455 5555	
		Date	5/05/2015	Mob	0438 555 555	
		Scale	1:100	email	ep@epdesigns.com.au	
		Revision	Rev A			

NOTES: • Unable to exactly define roof detail w/ drawings provided
 • roof constructed of colorbond in lieu of roof tiles.

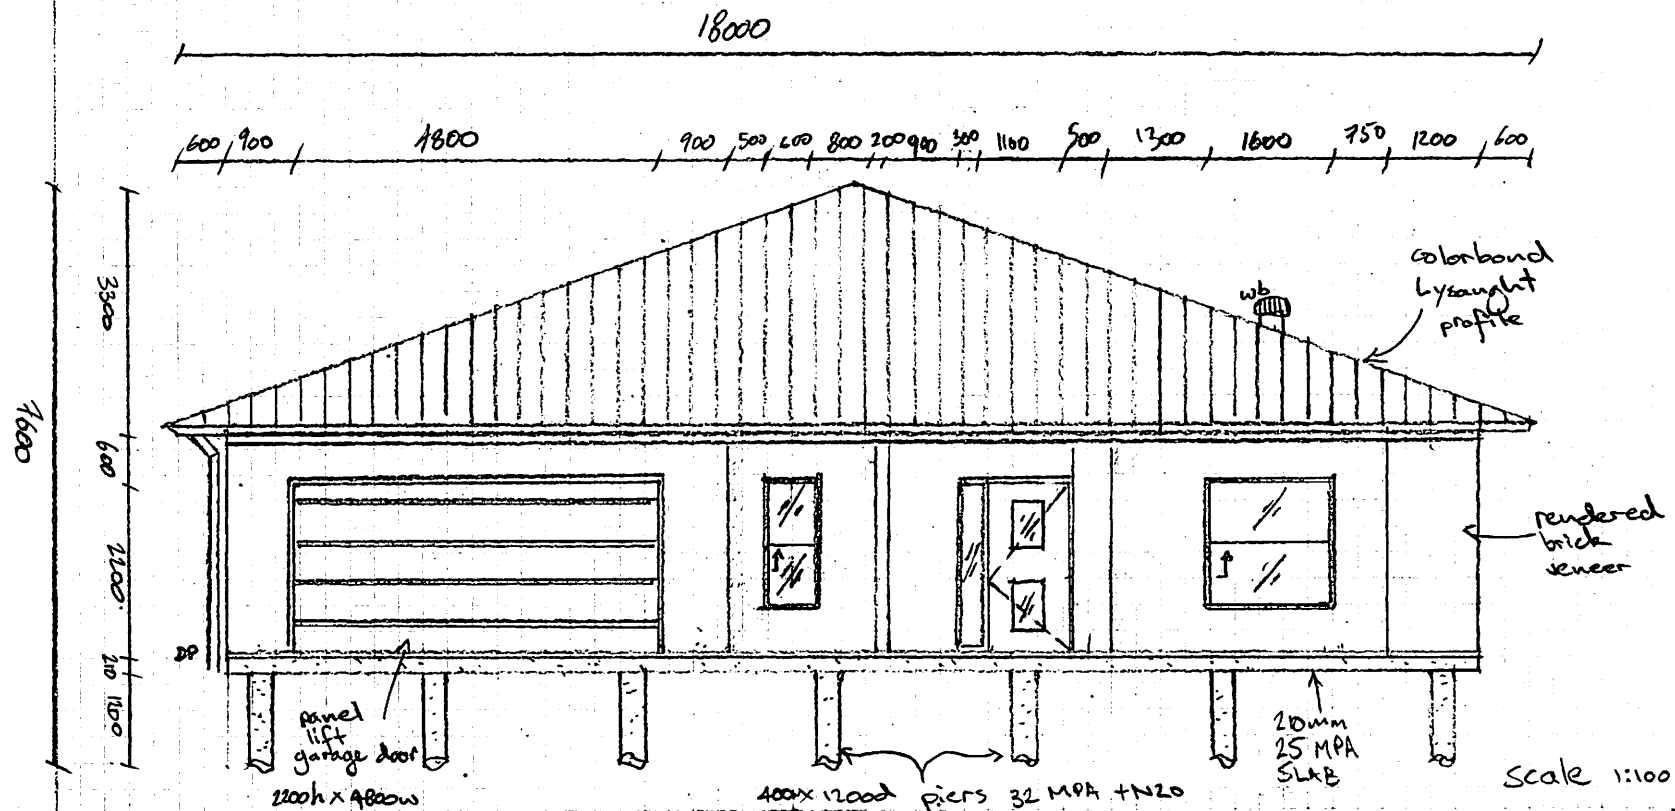

Build Lot 23 Fake
Street, Brisbane

Drawing North Elevation

Project Crest

For A & K Faketon



Date 5/05/2015

Scale 1:100

Revision Rev A


EP DEEESIGNS

PH (07) 5455 5555
 Mob 0438 555 555
 email ep@epdesigns.com.au

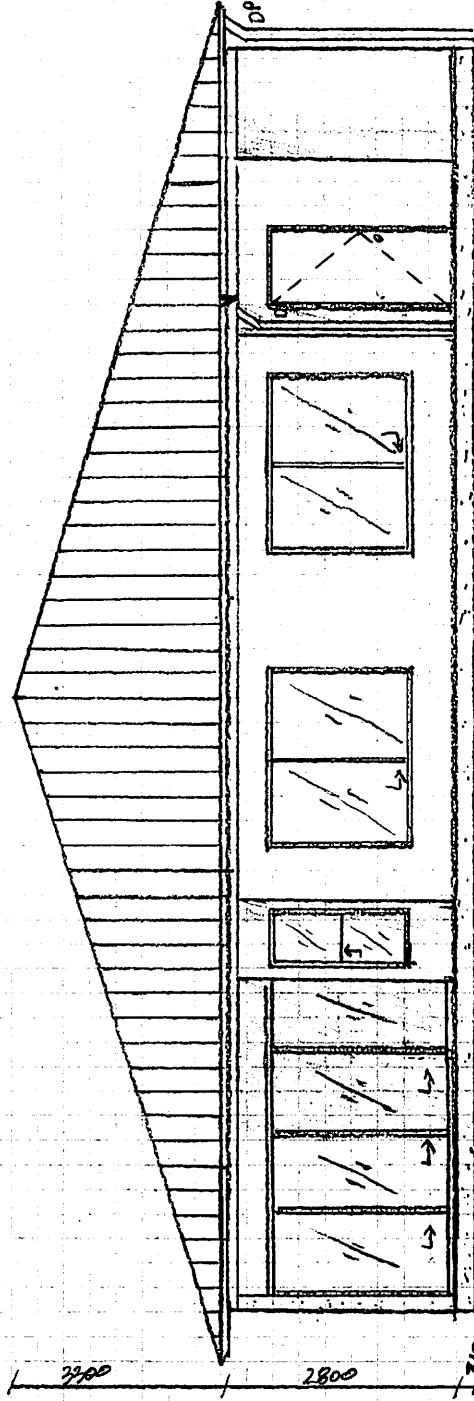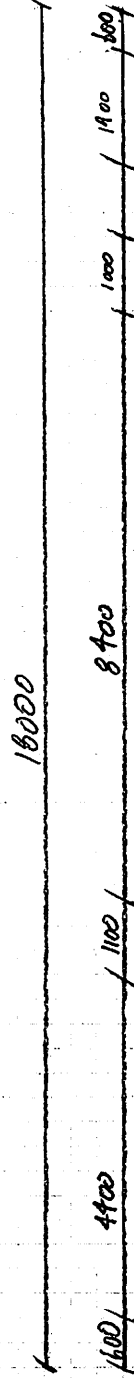

Build	Lot 23 Fake		Project	Crest		EP DEEESIGNS			
	Street, Brisbane			A & K Fakeston					
Drawing	South Elevation		For	Date		PH	(07) 5455 5555		
			Scale	5/05/2015					
			Revision	1:100					
			Rev A	Mob					
					email		ep@epdesigns.com.au		

NOTES: Driveway slab not shown: SLB2 w/ exposed oxide 32MPA concrete.

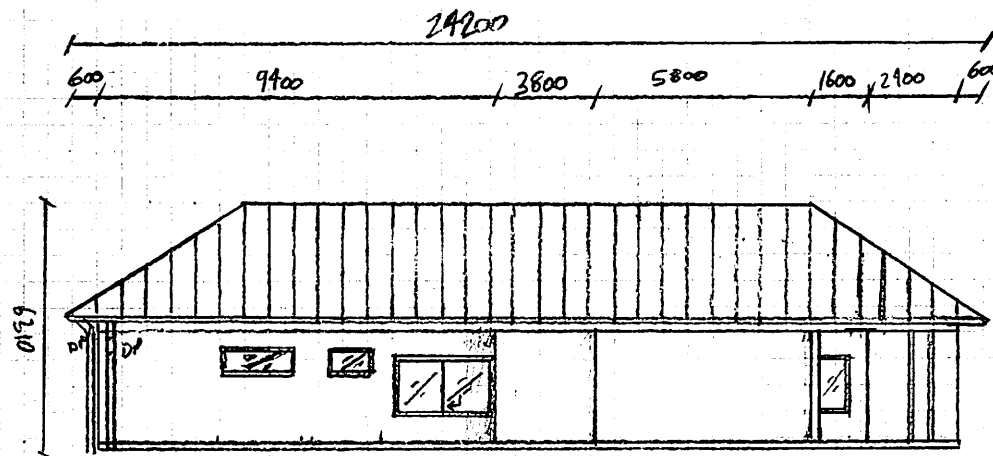

Build Lot 23 Fake
Street, Brisbane

Drawing West Elevation



Project Crest
For A & K Faketon
Date 5/05/2015
Scale 1:200
Revision Rev A

EP DEEESIGNS

PH (07) 5455 5555
Mob 0438 555 555
email ep@epdesigns.com.au

Q5. Windows and Door Schedule – 23 Fake Street, Brisbane

Foyer

Entry door – 2100x820 solid core with glazed viewing panel

Window – 1800x1800 aluminium framed sliding window

Media

Door – 2090x720 hollow core cavity slider

Study/Bed 2

Door – 2090x720 hollow core cavity slider

Window – 1800x1800 aluminium framed sliding window

Master Bed/WIR

Door – 2090x720 hollow core prehung door and jamb

Door – 2090x720 hollow core prehung door and jamb

Window – 1200x1800 aluminium framed sliding window

Ensuite

Door – 2090x720 hollow core cavity slider

Window – 400x300 aluminium framed single hung window

Window – 600x300 aluminium framed single hung window

Dining

Doors – 3 2400x820 aluminium framed glazed stacker doors

Window – 2000x1800 aluminium framed sliding window

Living

Doors – 3 2400x820 aluminium framed glazed stacker doors (coinciding with Dining stackers)

Window – 800x1800 aluminium framed sliding window

Garage

Door – 3000x2200 proprietary automatic garage panel lift door with electronic operation

Door – 2090x720 hollow core prehung door and jamb

Scullery

Door – 2090x720 hollow core cavity slider

Door – 2090x720 hollow core cavity slider

Laundry

Entry door – 2090x720 solid core door and jamb

Bed 5

Window – 2000x1800 aluminium framed sliding window

Door – 2090x720 hollow core cavity slider

PDR

Door – 2090x720 hollow core prehung door and jamb

Window – 600x300 aluminium framed single hung window

Bath

Door – 2090x720 hollow core prehung door and jamb

Window – 1200x300 aluminium framed single hung window

Bed 4

Door – 2090x720 hollow core prehung door and jamb

Window – 1800x1800 aluminium framed sliding window


Bed 3

Door – 2090x720 hollow core prehung door and jamb

Window – 1800x1800 aluminium framed sliding window

WIL

Door – 2090x720 hollow core prehung door and jamb

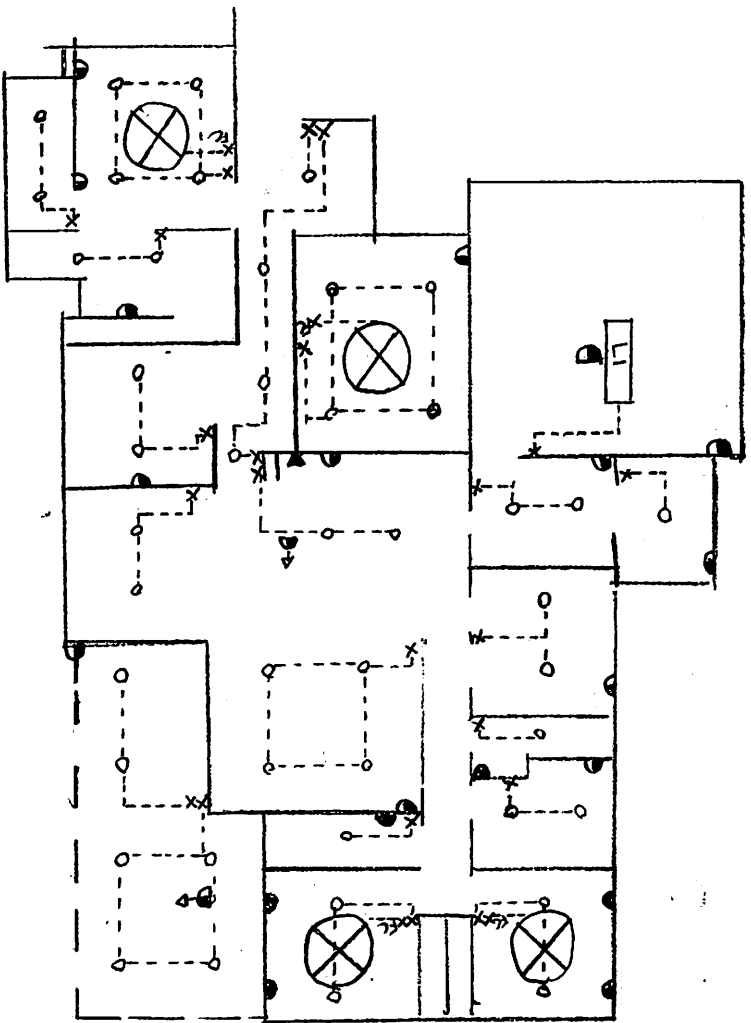

xFC - FAN CONTROLLED
 x - LIGHT SWITCH
 (X) - 1200mm CEILING FAN

[] - 32W 4000K WEATHERPROOF LED BATTEN
 001 - 11K 3000K DOWNLIGHT

[] - PHONE OUTLET

[] - CRO

[] - DCRD


[] - ISLAND BENCH DCRD

EP DESIGNS

Build Lot 23 Fake
 Street, Brisbane
 Drawing Wiring Plan

Project Crest
 For A & K Fakeston
 Date 5/05/2015
 Scale 1:100
 Revision Rev A

PH (07) 5455 5555
 Mob 0438 555 555
 email ep@epdesigns.com.au

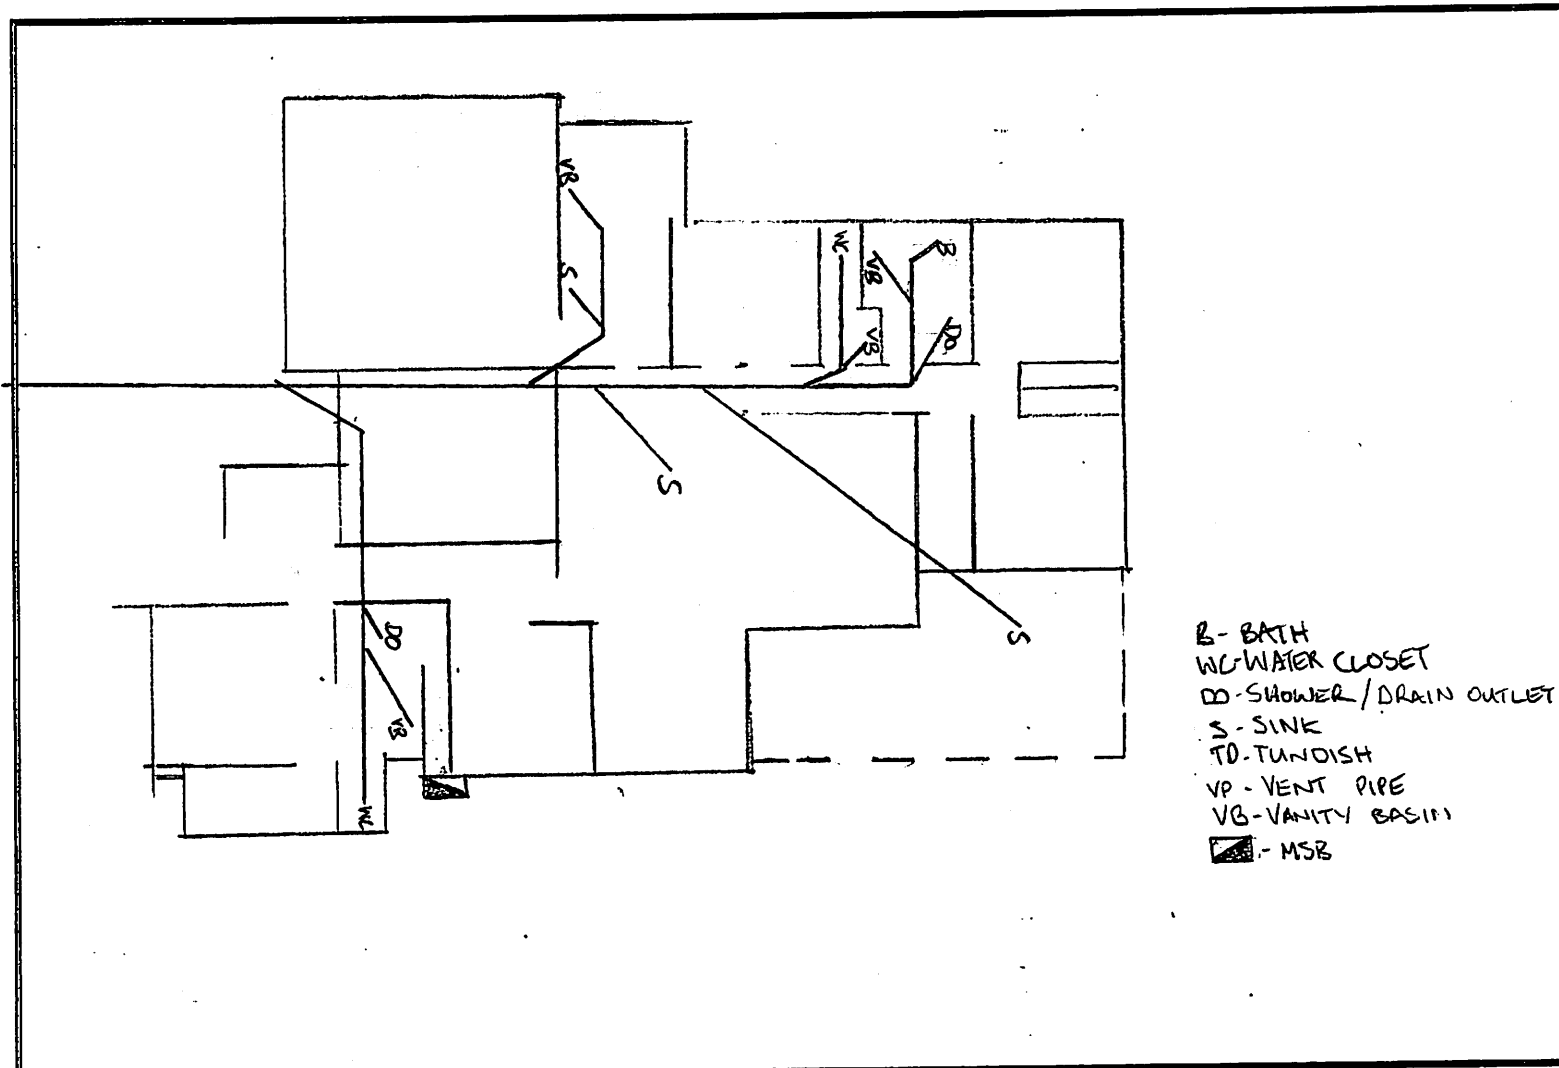


Build Lot 23 Fake
 Street, Brisbane
 Drawing Plumbing Plan

Project Crest
 For A & K Faketon
 Date 5/05/2015
 Scale 1:100
 Revision Rev A

EP DEEESIGNS

PH
 Mob
 email

(07) 5455 5555
 0438 555 555
ep@epdesigns.com.au

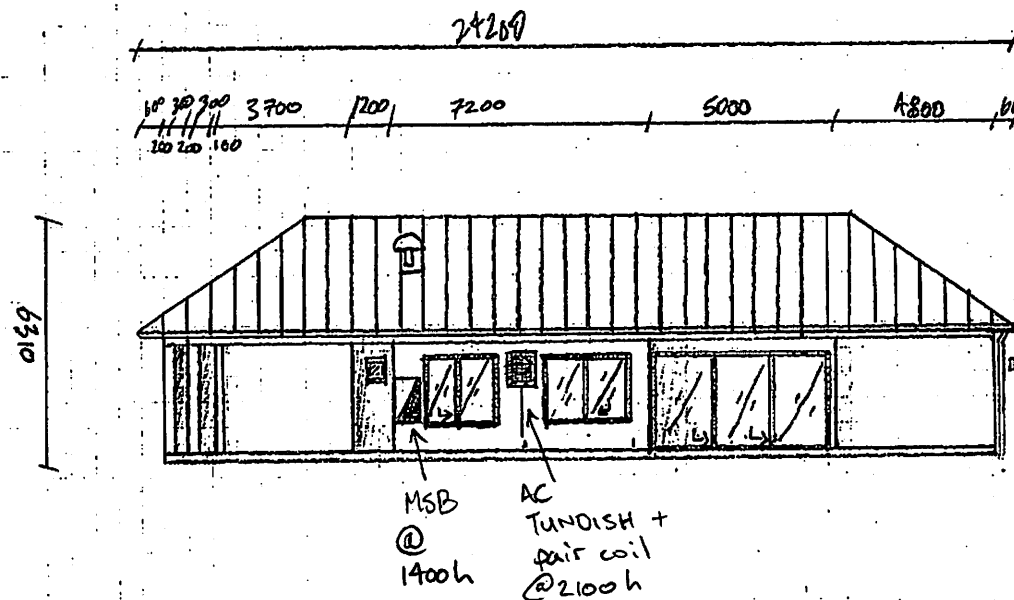

Build

Lot 23 Fake
Street, Brisbane

Project

Crest

A & K Faketon

EP DEEESIGNS

Drawing

External Penetrations

For

Date

5/05/2015

Scale

1:100


Revision

Rev A



PH
Mob
email

(07) 5455 5555
0438 555 555
ep@epdesigns.com.au




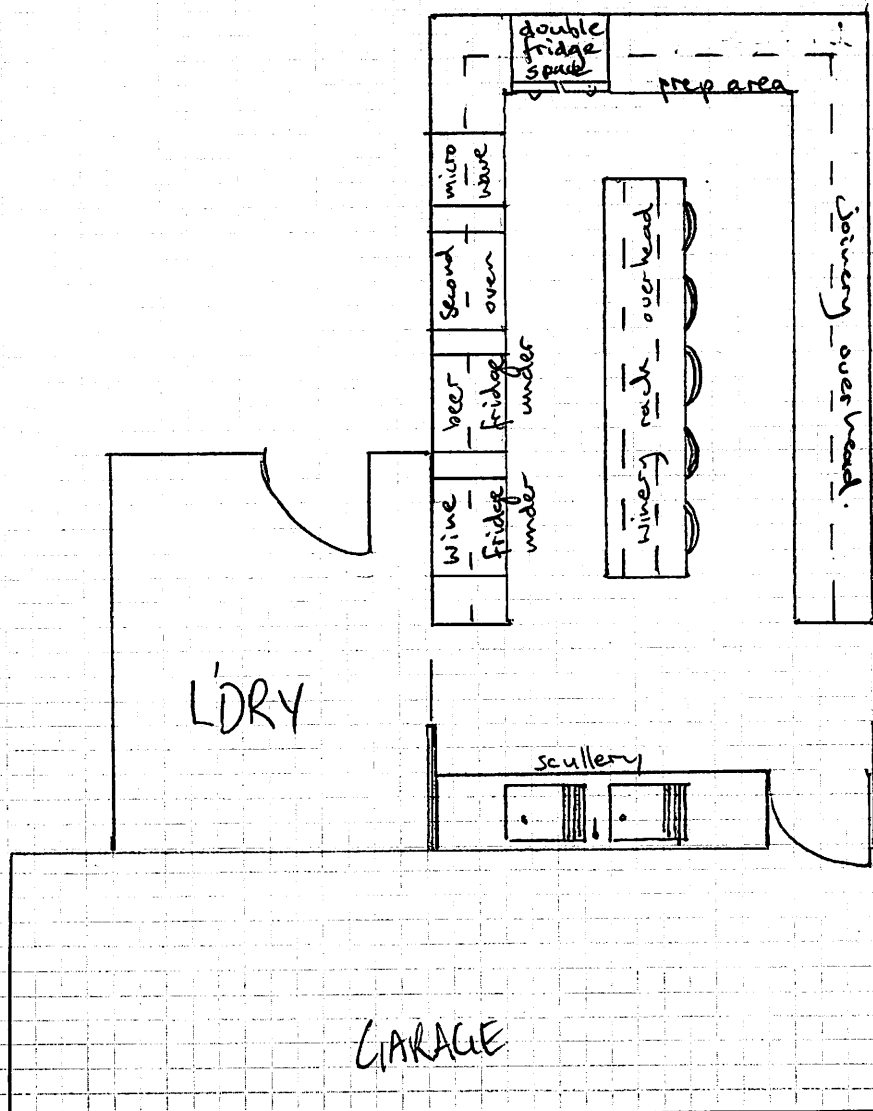

Build	Lot 23 Fake Street, Brisbane	Project	Crest	EP DEEESIGNS		
Drawing	Butler's Pantry	For	A & K Fakeston	PH	(07) 5455 5555	
		Date	5/05/2015	Mob	0438 555 555	
		Scale	1:100 1:50	email	ep@epdesigns.com.au	
		Revision	Rev A			

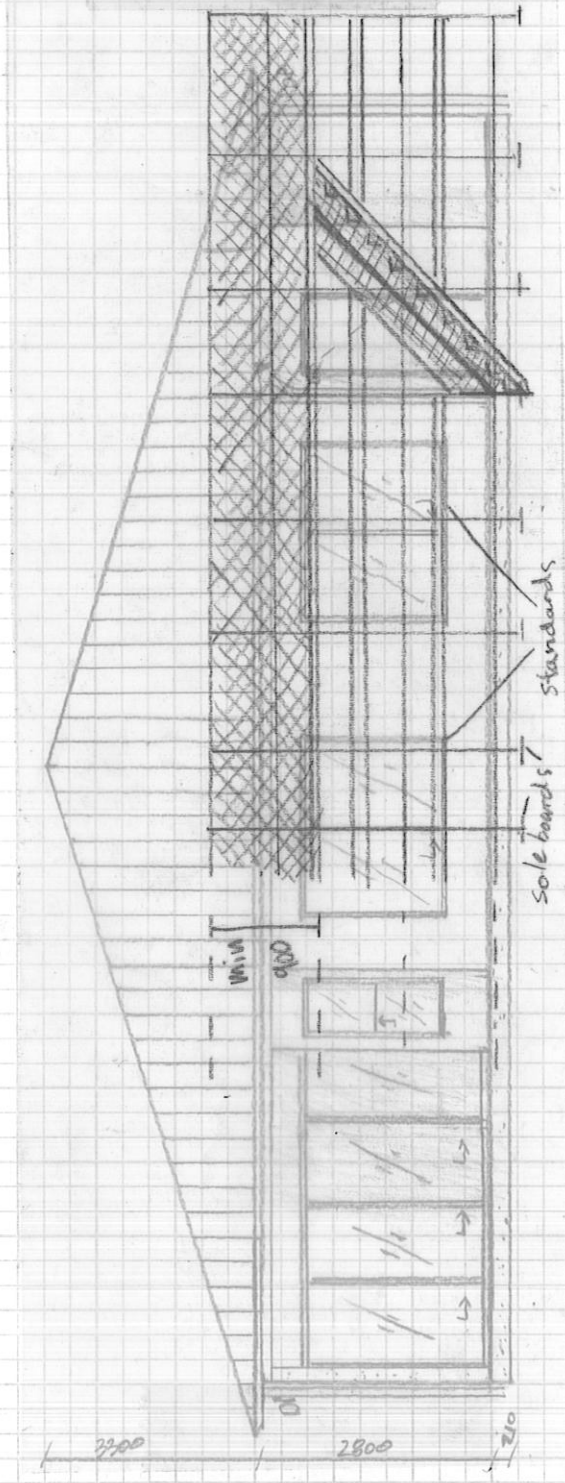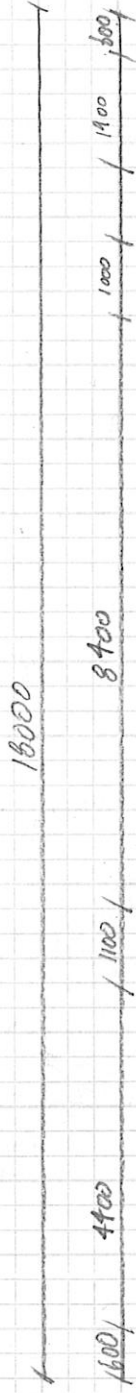

Build	Lot 23 Fake Street, Brisbane	Project	Crest
Drawing	South Elevation Scaffold	For	A & K Fakeston
		Date	5/05/2015
		Scale	1:100
		Revision	Rev A
EP DEEDESIGNS PH (07) 5455 5555 Mob 0438 555 555 email ep@epdesigns.com.au			

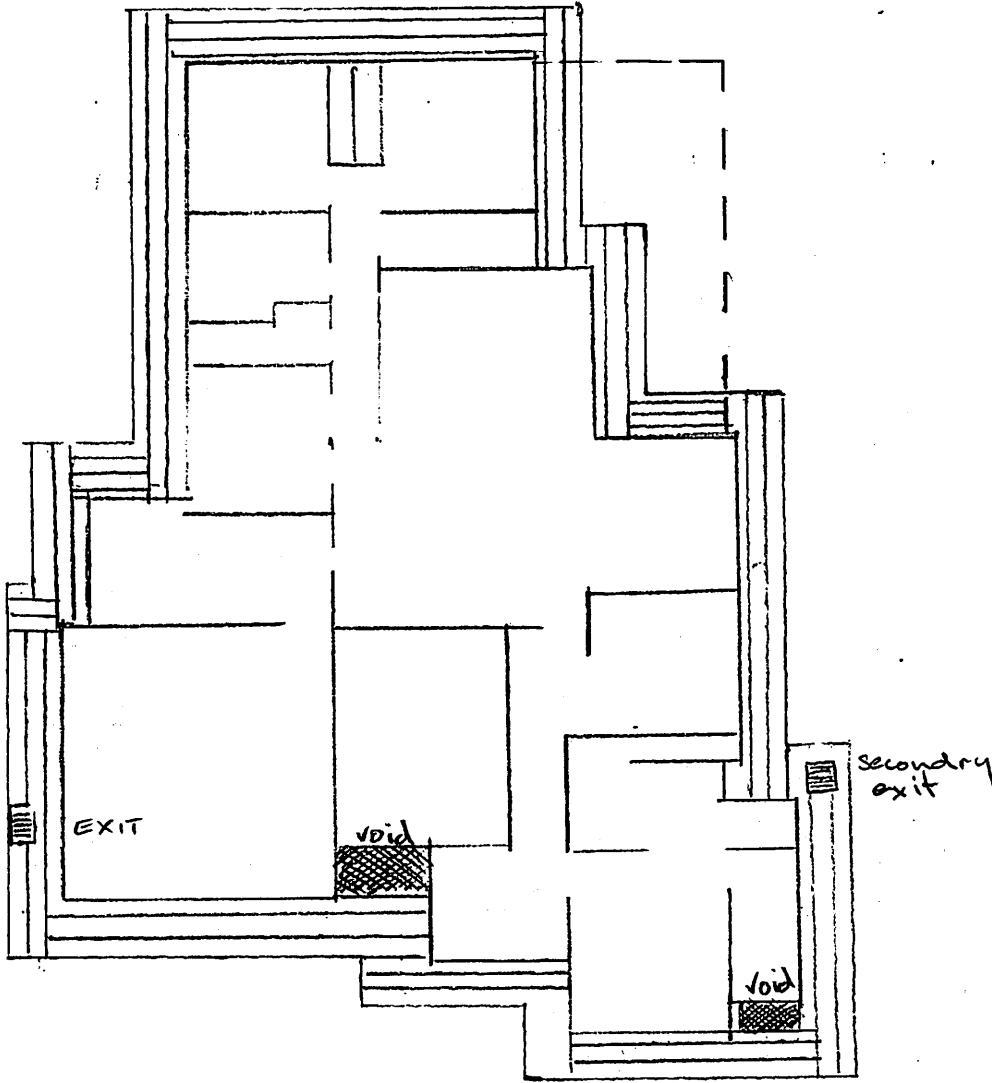

Build	Lot 23 Fake Street, Brisbane	Project For	Crest A & K Fakeston	EP DESIGNS		
Drawing	Scaffold Plan	Date	5/05/2015	PH	(07) 5455 5555	
		Scale	1:100	Mob	0438 555 555	
		Revision	Rev A	email	ep@epdesigns.com.au	


Project:	LOT 23 Fake Street Brisbane	Presented By:	E.Putney
Meeting Called By:	E.Putney	☐ Construction Management Team	☐ WHS Committee ☐ H&S Representative
Date / Time:	05/05/15	☐ Subcontractor	☐ Other

Issues: PPE required on site				
Following items are to be worn/used on site:				
- Steel capped boots/enclosed shoes				
- Hard hats				
- Protective eye wear (when required)				
- Protective hearing equipment (when required)				
- Appropriate clothing for work being carried out (no thongs, singlets, offensive slogans etc. accepted on site)				
Issues Raised by Workers (also record if no issues are raised)				
Toilets not clean				
Disputes				
Nil				
Proposed Action	To be Actioned by	Date Action Required	Date Action Completed	Signed
EP DEESIGNS to clean toilets	EP	6/5/15	6/5/15	EP

Attendance List

NOTE: List of ALL persons attending the session must be recorded.

Company	Signed	Name	Date
Electrician	J Williams	J Williams	5/5/15
Plumber	J Bones	J Bones	5/5/15
Carpenter	J Bloggs	J Bloggs	5/5/15
Carpenter	J Smith	J Smith	5/5/15

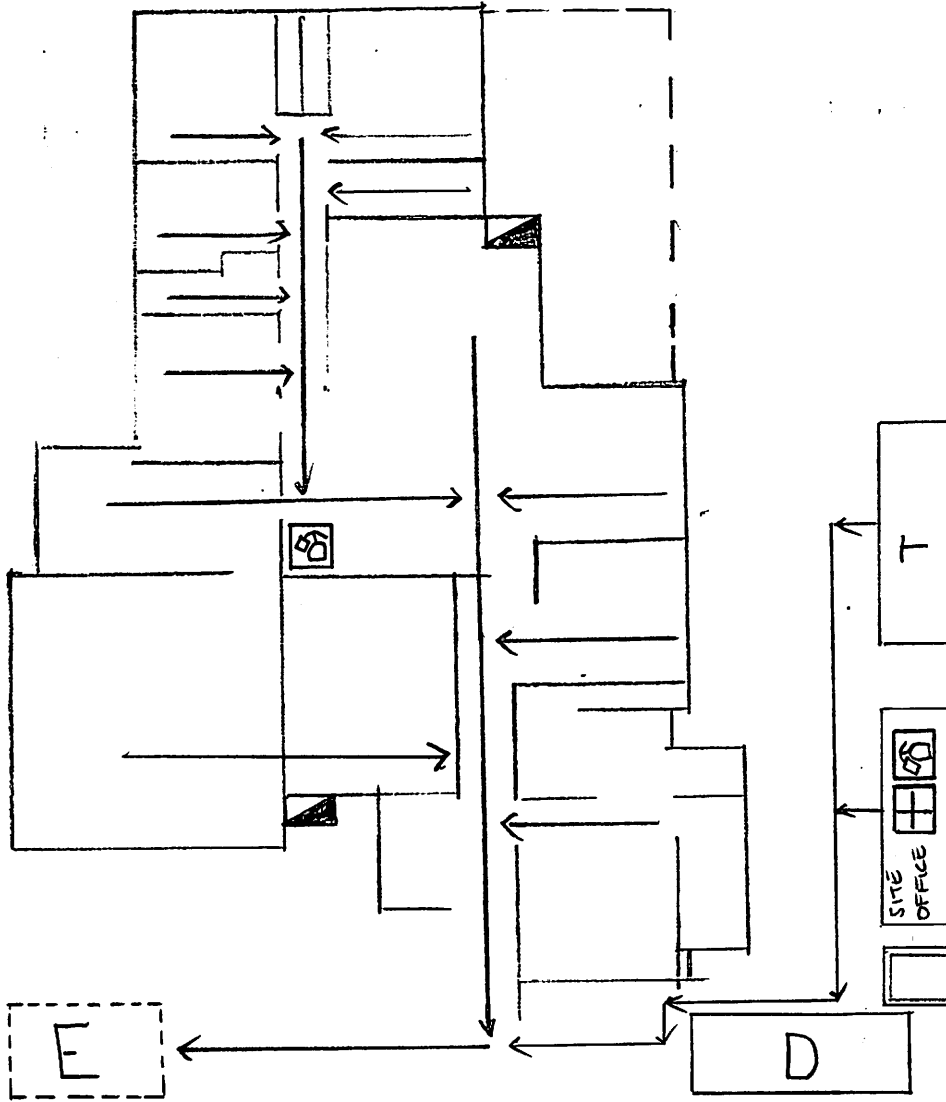

- TEMP BOARDS
- SITE BINS
- DELIVERIES
- EMERGENCY EVAC
- TOILETS
- FIRST AID
- EXTINGUISHER
- SITE EGRESS

Build	Lot 23 Fake Street, Brisbane	Project	Crest
Drawing	Hazard Identification Plan	For	A & K Fakeston
		Date	5/05/2015
		Scale	1:100
		Revision	Rev A
		PH	(07) 5455 5555
		Mob	0438 555 555
		email	ep@epdesigns.com.au

EP DESIGNS